
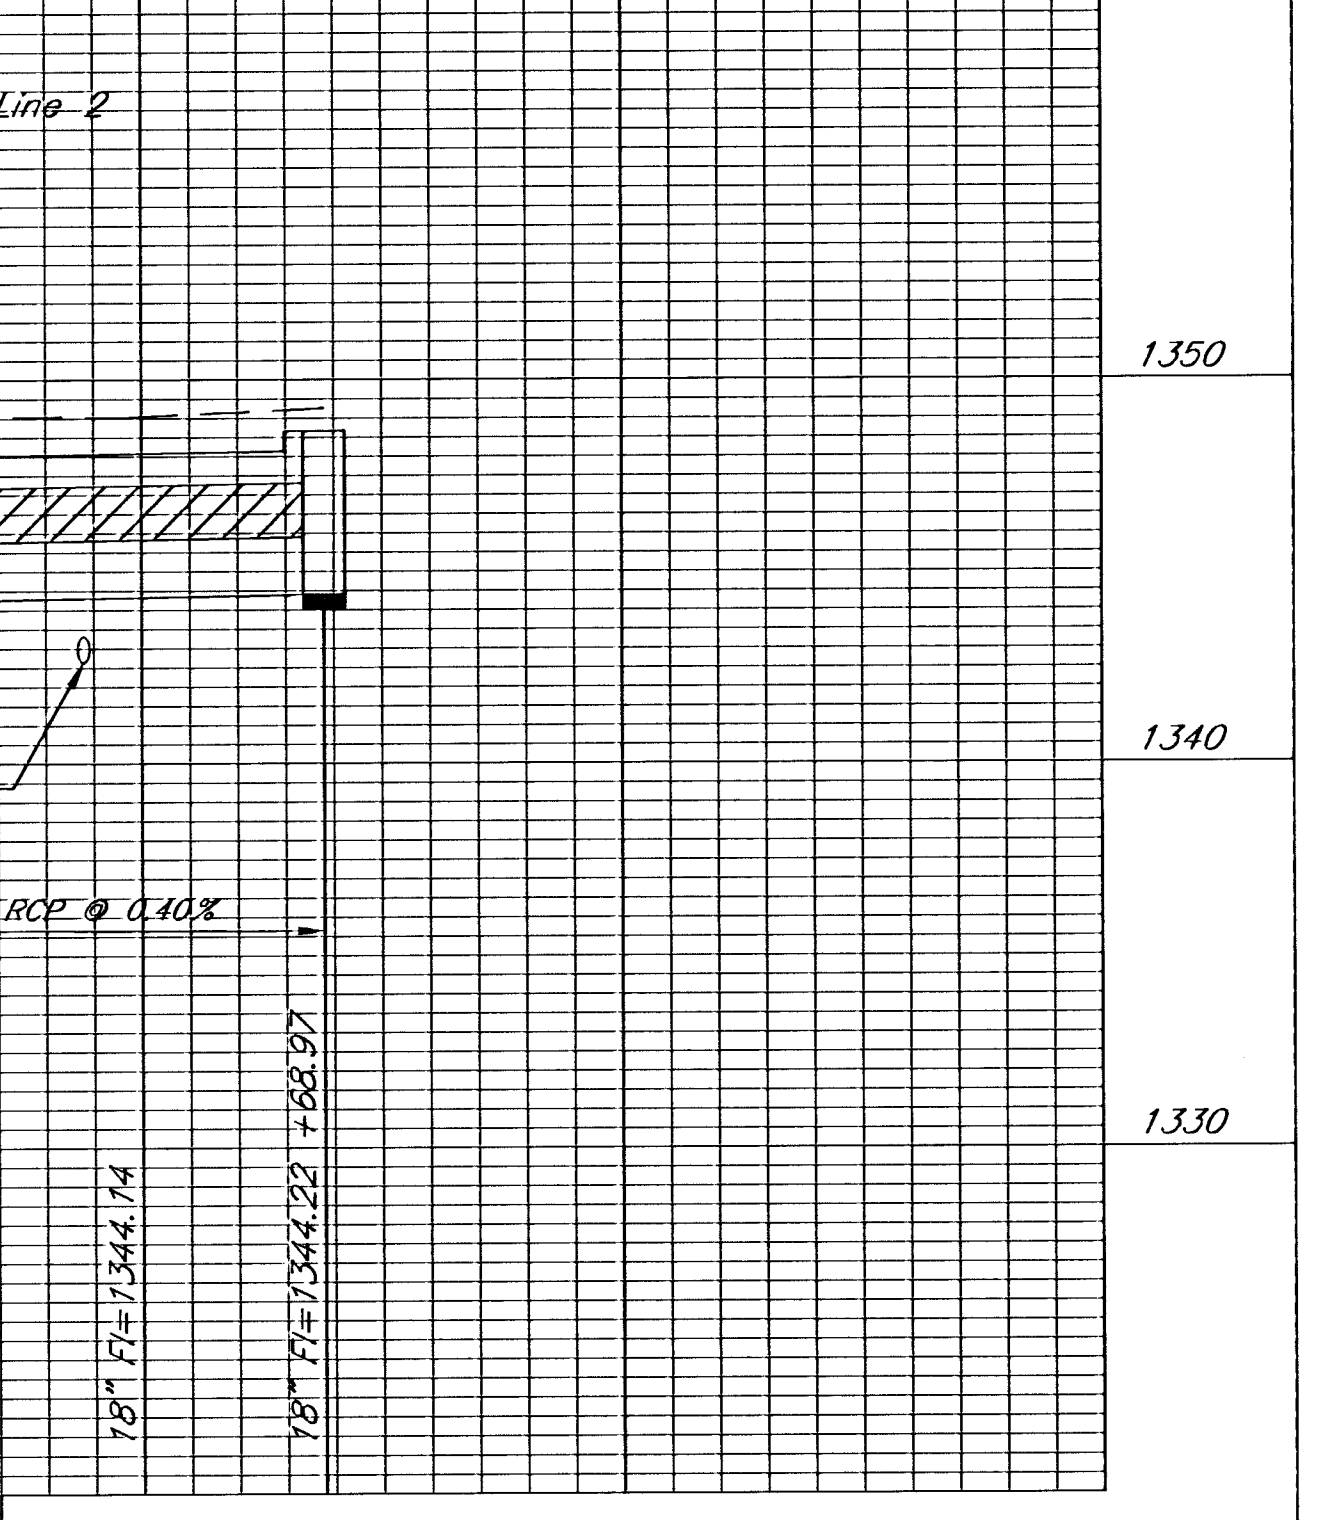
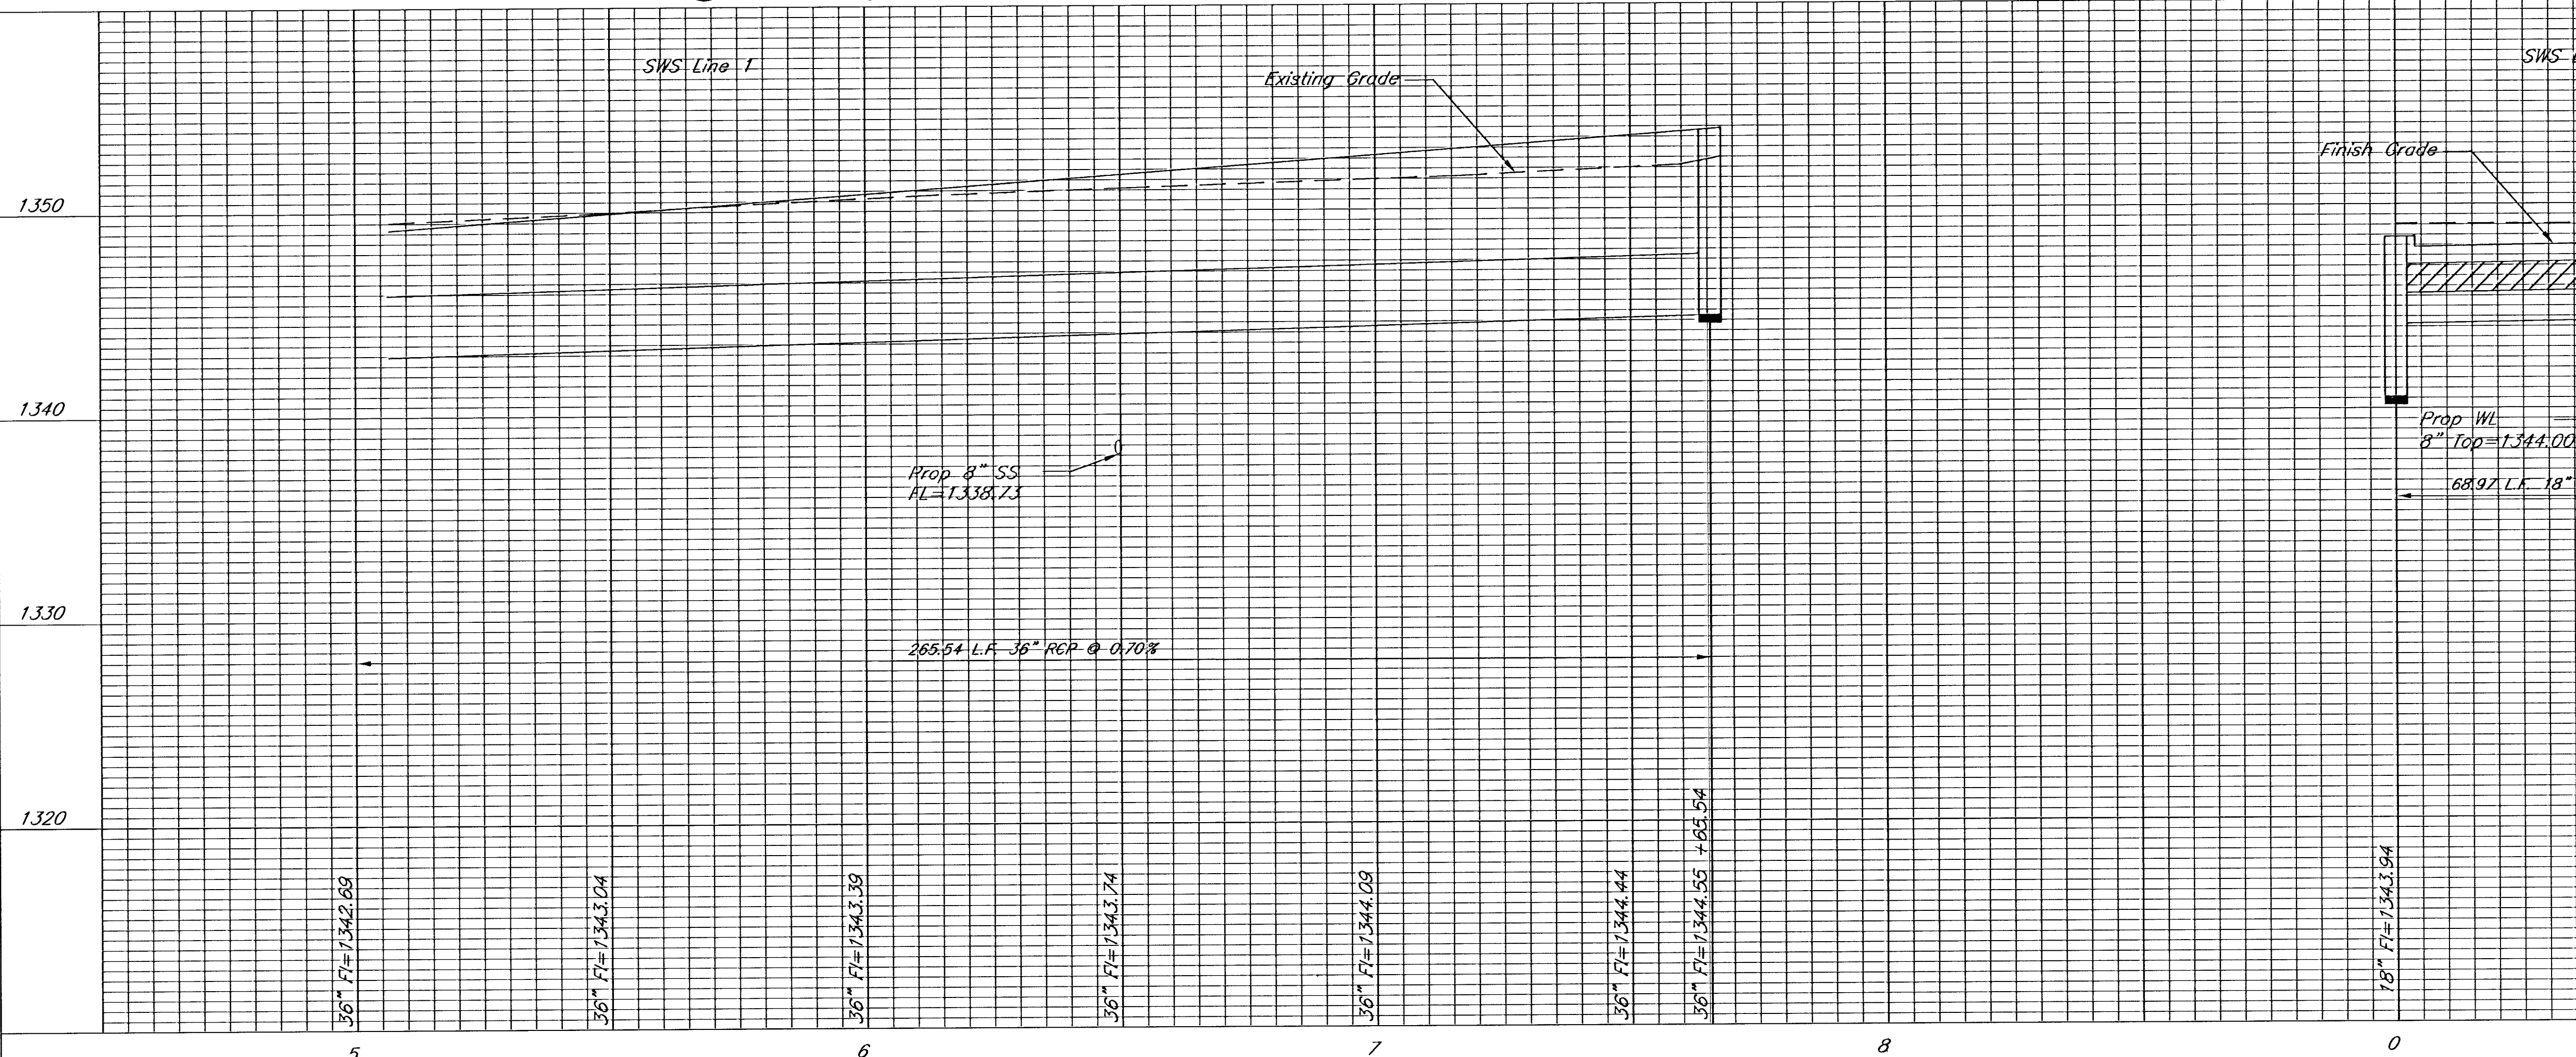
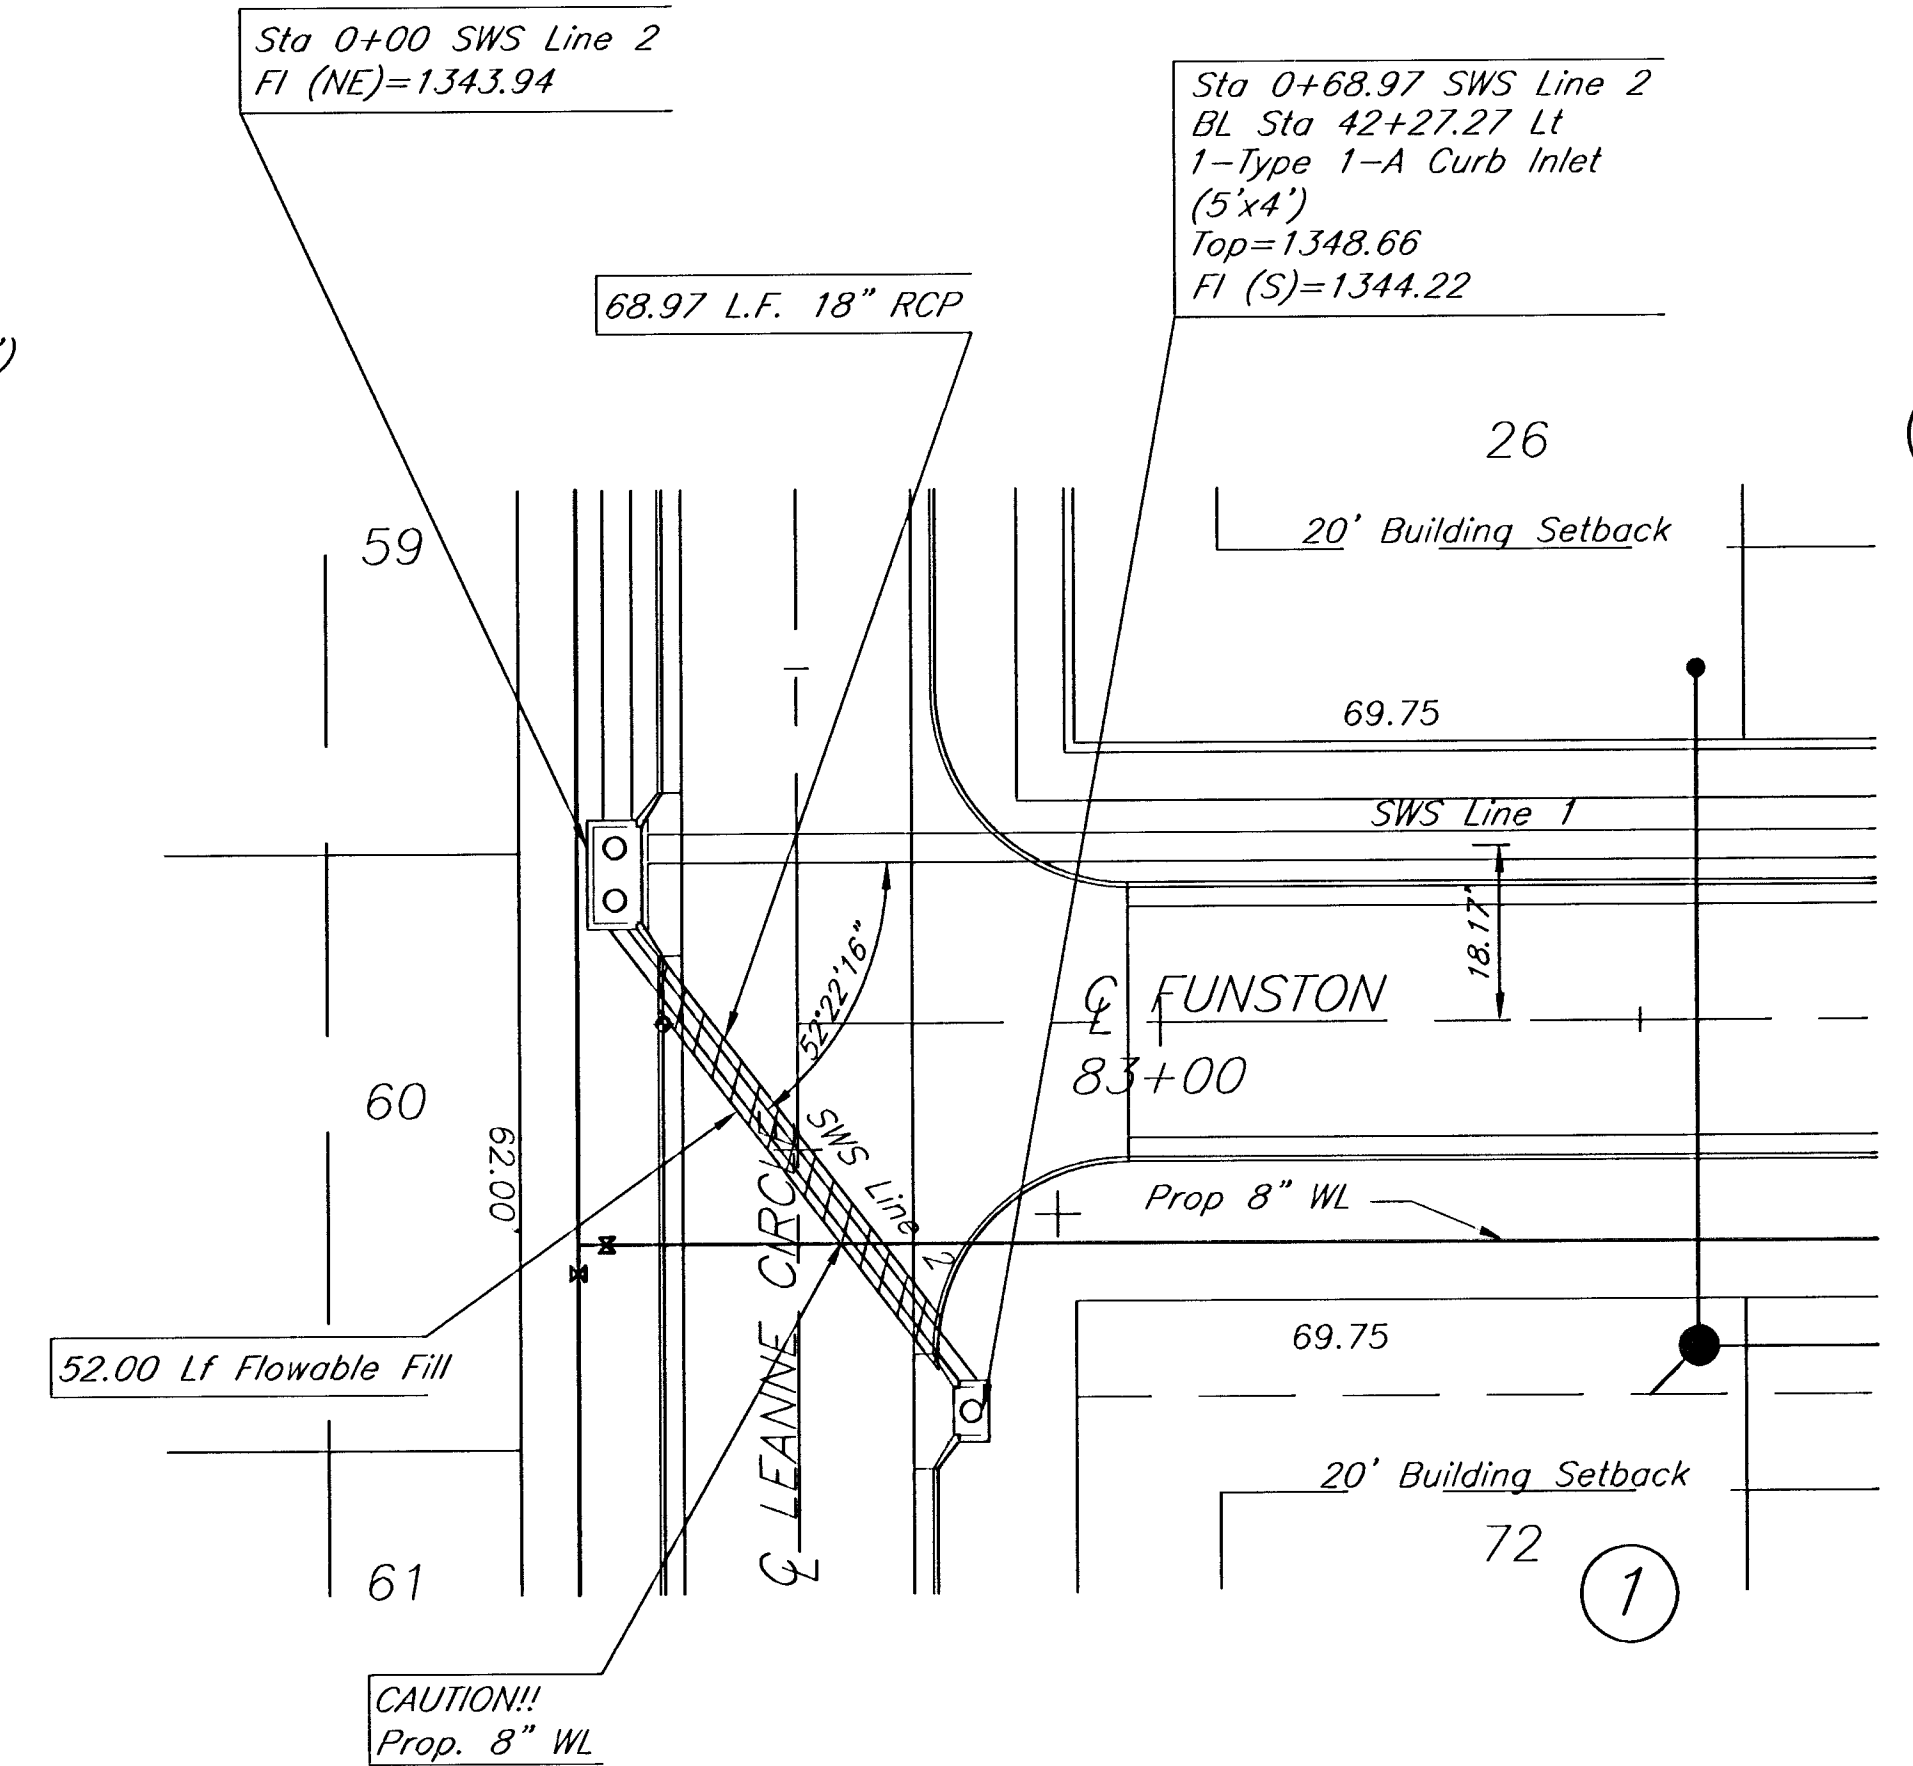
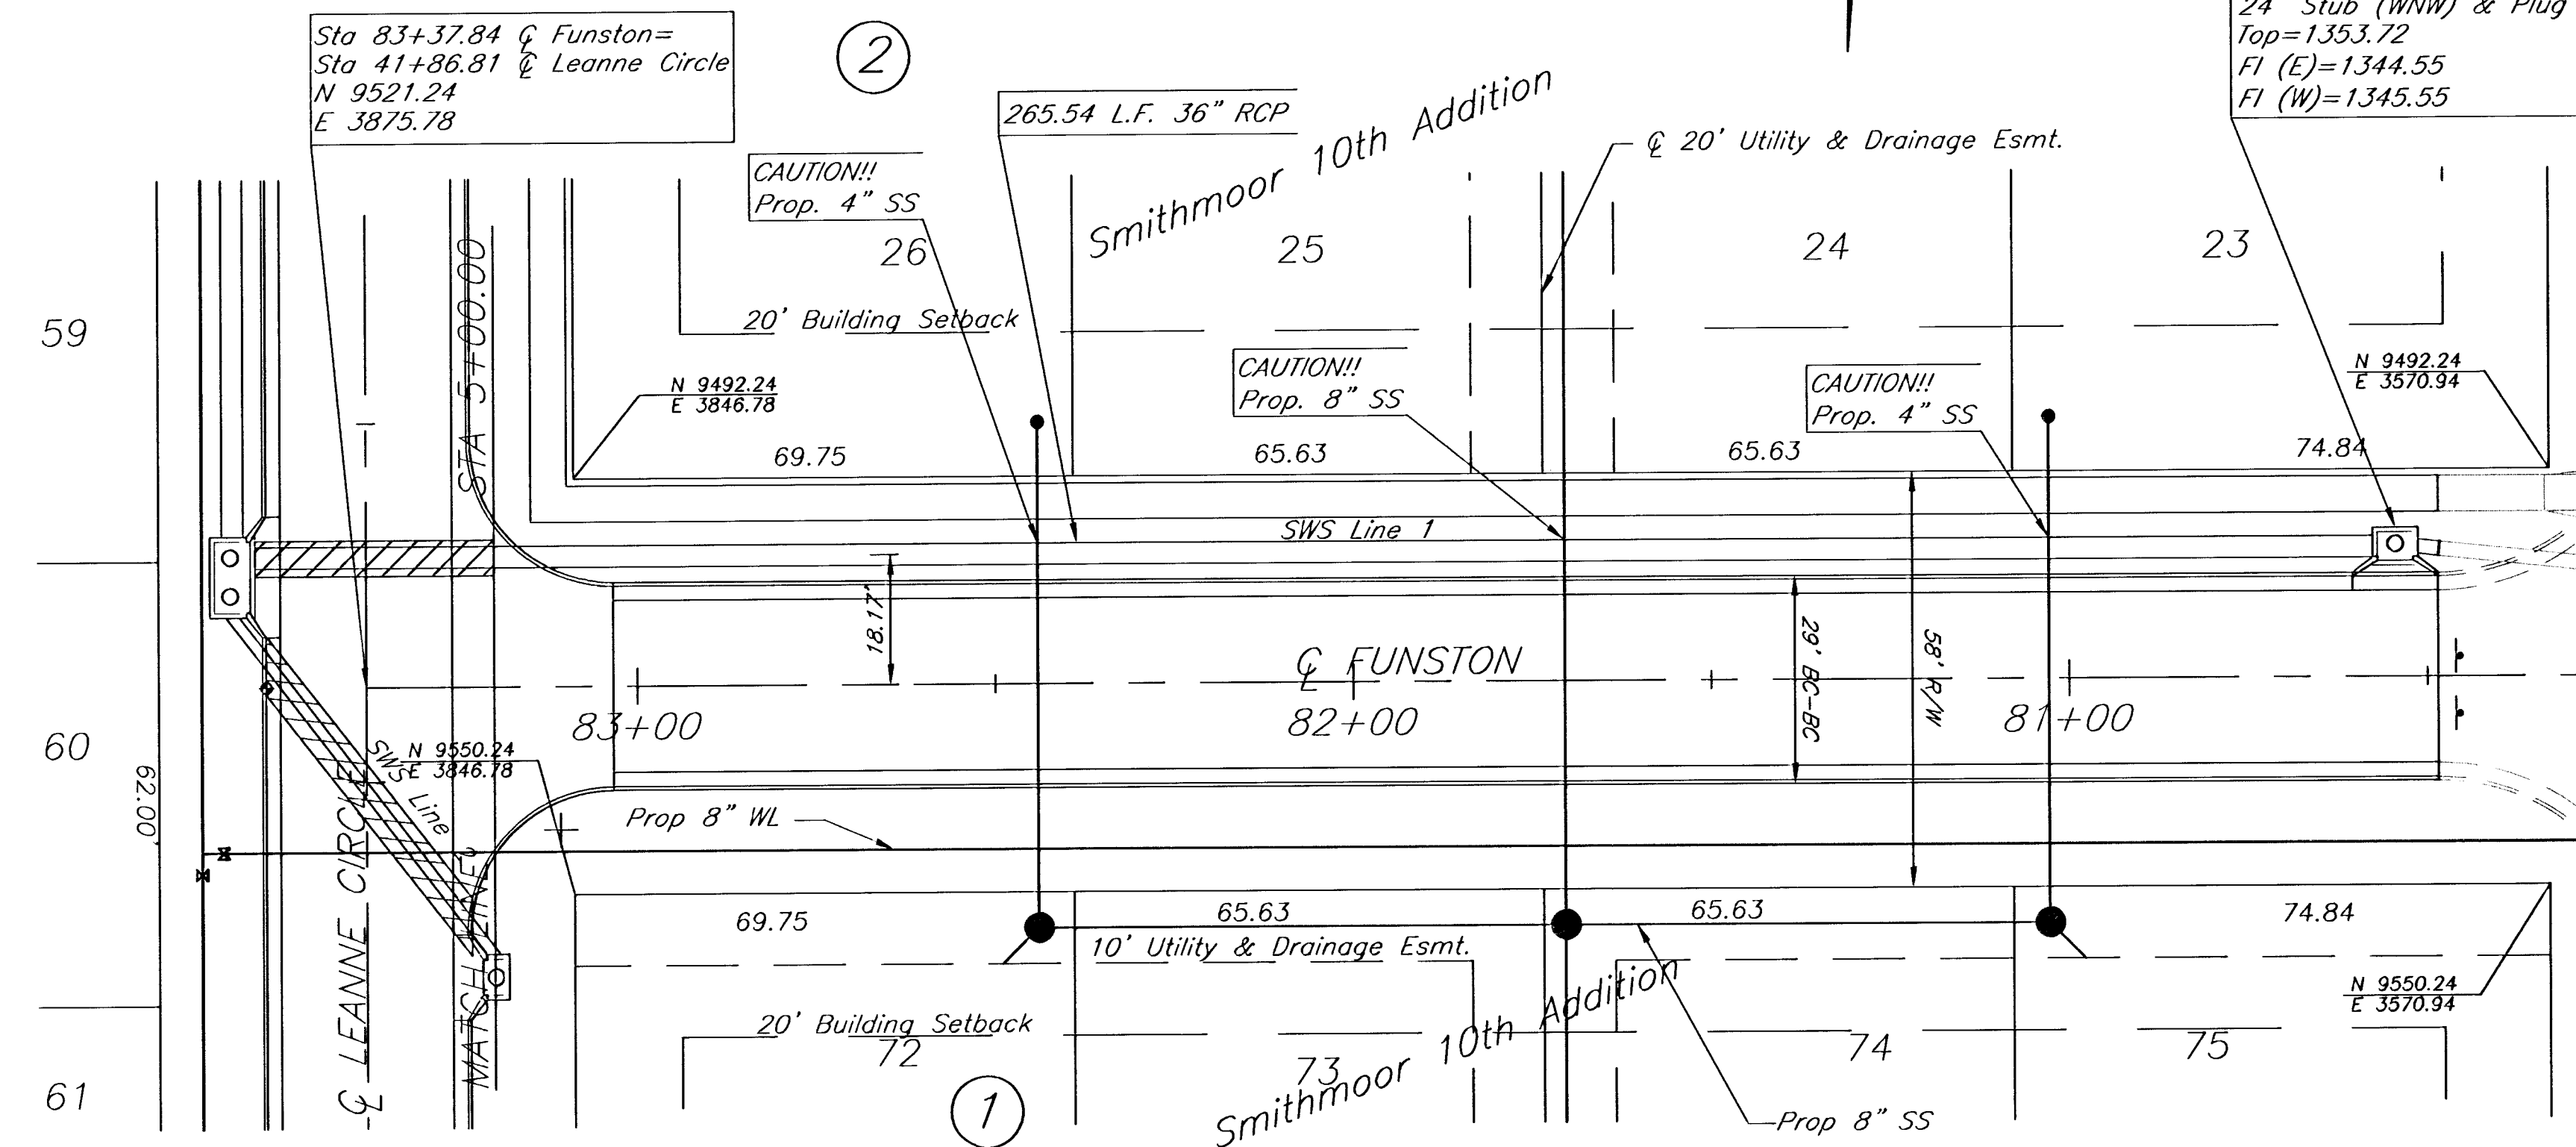


BENCHMARKS:

BM#1 City disc on the SW corner traffic signal base on the NE corner of the intersection of Harry St. and Greenwich Rd. Elev. = 1343.49 USGS

BM#2 "I" cut on the SW corner of the N. Headwall at the east end of pond on the W. side of Greenwich Rd., approx. 1000' S. of Harry St. Elev. = 1341.87 USGS

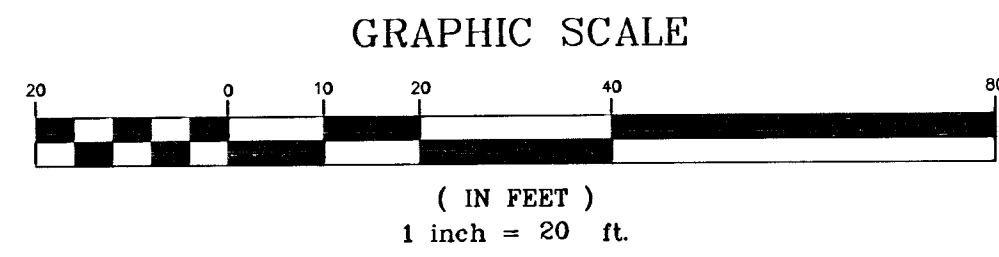

**Smithmoor 10th Addition
Storm Sewer Line 1
Wichita, Kansas**

PROJECT NUMBER			
kemiller <small>engineering</small>	KEM. NO. 01083	FILE SWS2	DATE REVISED
518 S. Market, Wichita, KS 67202	318/264-0242	DESIGN RR	DRAWN REVISED
			SHEET 11 OF 24