



PROJECT NO.	SHEET NO.	TOTAL SHEETS
472-83330	7	16

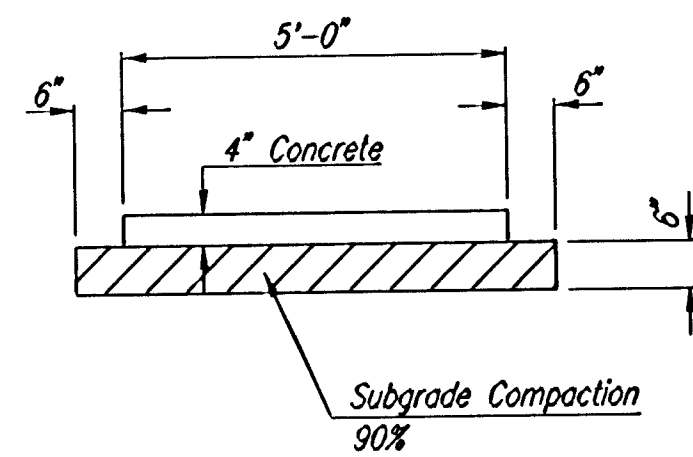



TYPICAL SIDEWALK SECTION

SIDEWALK NOTES


1. THE CONTRACTOR SHALL COMPACT 6" SUBGRADE UNDER ALL SIDEWALKS AS DETAILED ON THIS SHEET. ALL SIDEWALK COMPACTION SHALL BE CONSIDERED SUBSIDIARY TO "4" SIDEWALK CONCRETE PAVEMENT".

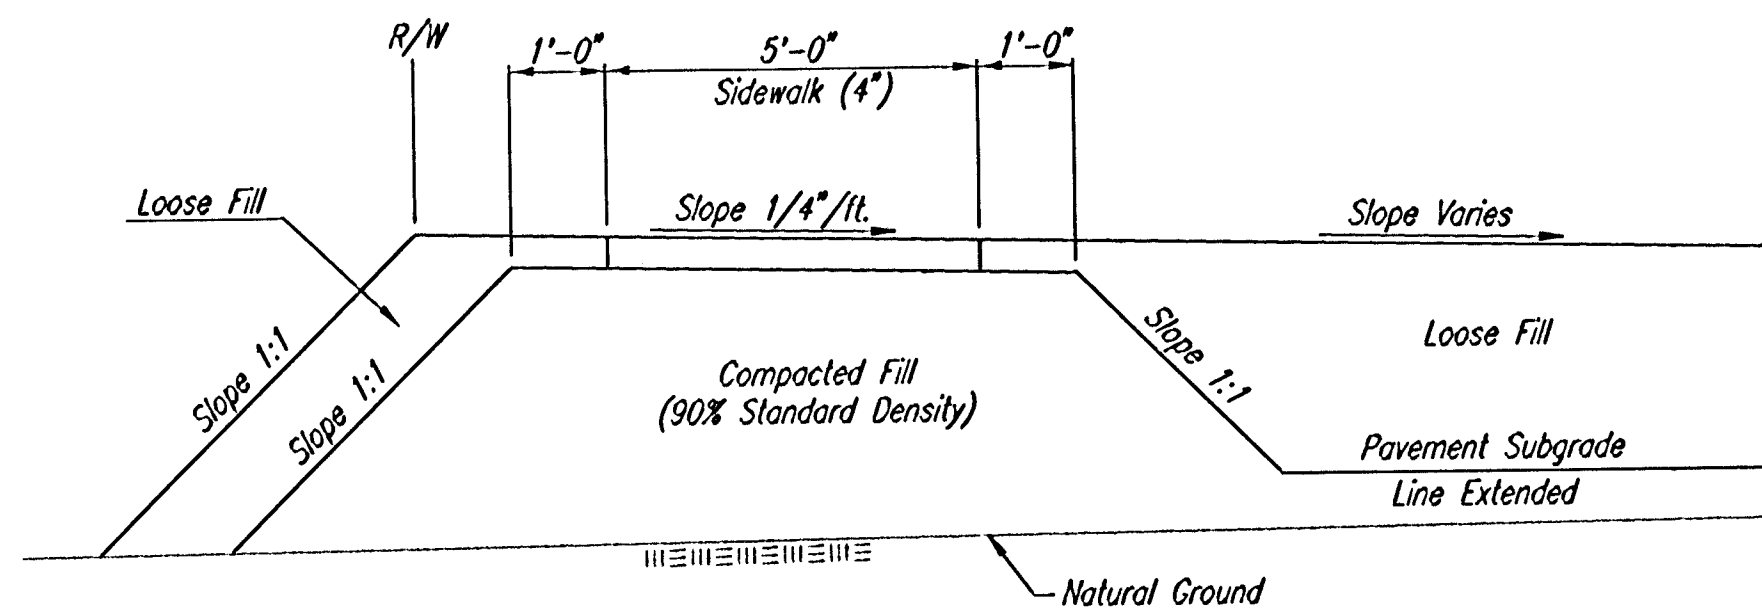


COMPACTED FILL DETAIL
WHERE SIDEWALK IS CONSTRUCTED
(See Plan Sheets for Locations)

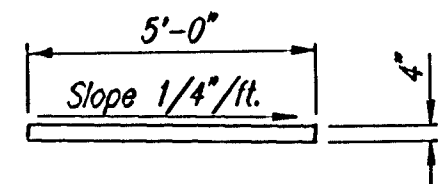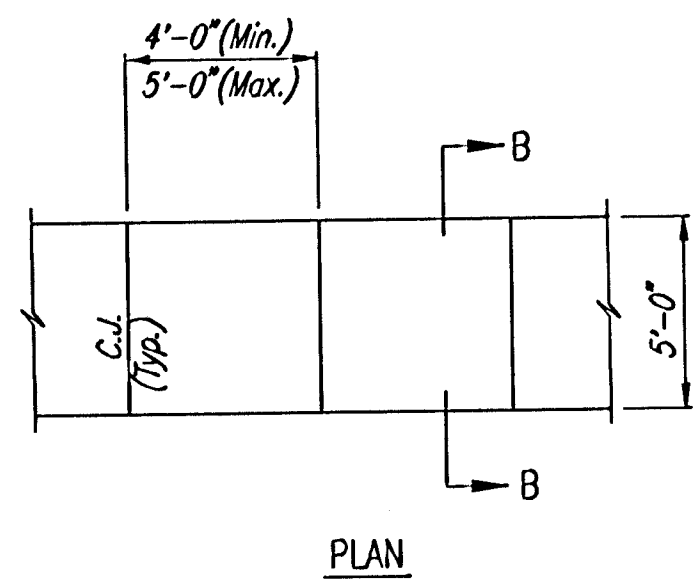

SECTION B-B

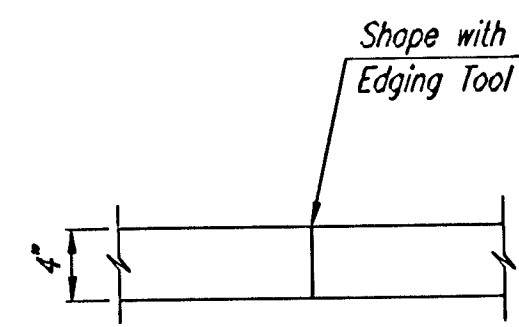


CONSTRUCTION JOINT

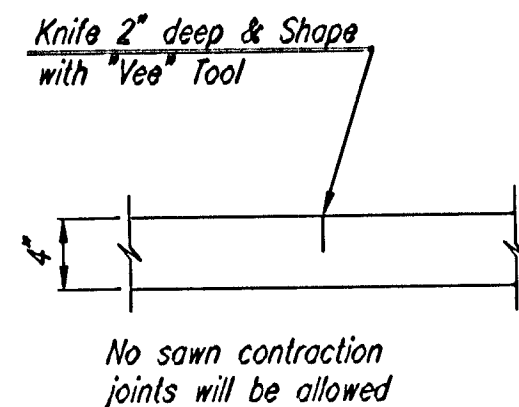


CONTRACTION JOINT


4" WALK DETAILS

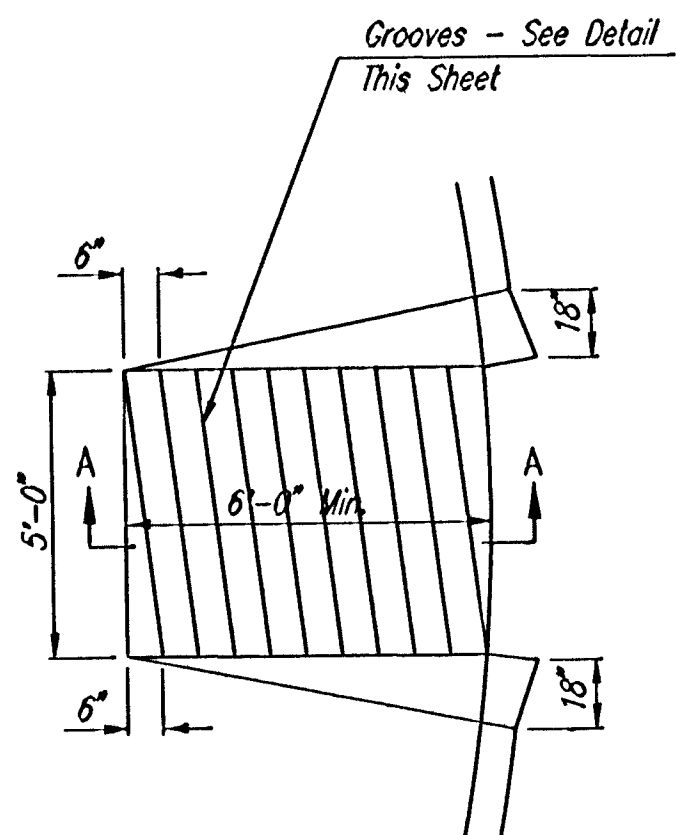


WHEELCHAIR RAMP DETAIL

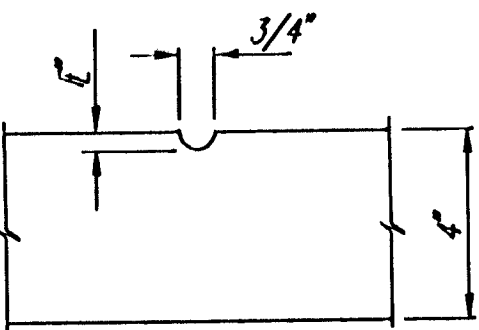

GROOVE DETAIL

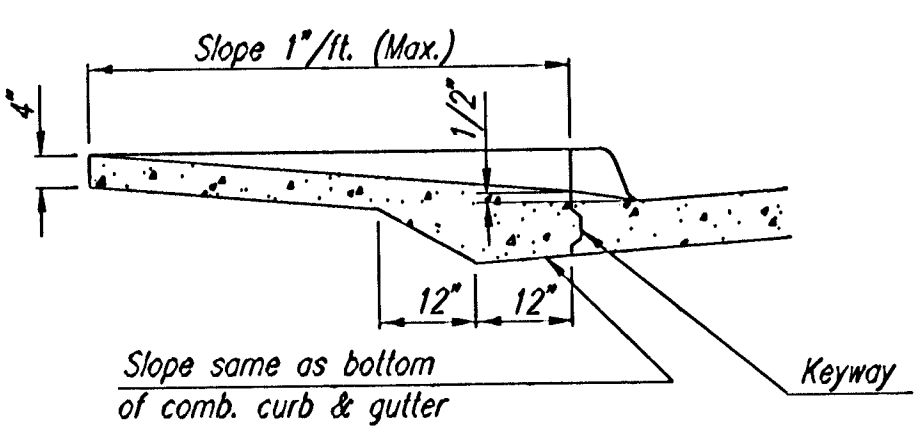

SECTION A-A

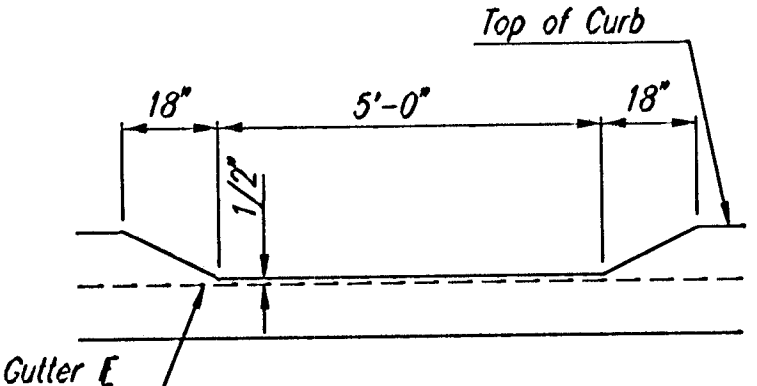

DEPRESSED CURB DETAIL

TYPICAL WHEELCHAIR RAMP DETAILS

37TH STREET NORTH			
MISCELLANEOUS PAVING DETAILS			
 Professional Engineering Consultants, P.A. 303 S. TOPEKA • WICHITA, KANSAS 67202 316-262-2691 • FAX 316-262-3003			
Designed by	ORC	Checked by	BER
Drawn by	DEP	Date	JUNE, 2001
		Job No.	01034