


160 150 140 130 120 110 100 90 80 70 60 50 40 30 20 10 0 10 20 30 40 50 60 70 80 90 100 110 120 130 140 150 160

| PROJECT NO. | SHEET NO. | TOTAL SHEETS |
|-------------|-----------|--------------|
| 472-83468 | 52 | 55 |

| | |
|-----------|---------------|
| NO. _____ | DATE _____ |
| BY _____ | PROJECT _____ |
| | |
| | |
| | |

DSNR: BEB OPER: SMO SCALE: 1"=10.00'
 C:\2001\01545\000\psec45-51 03-13-2002 03:44:08 pm

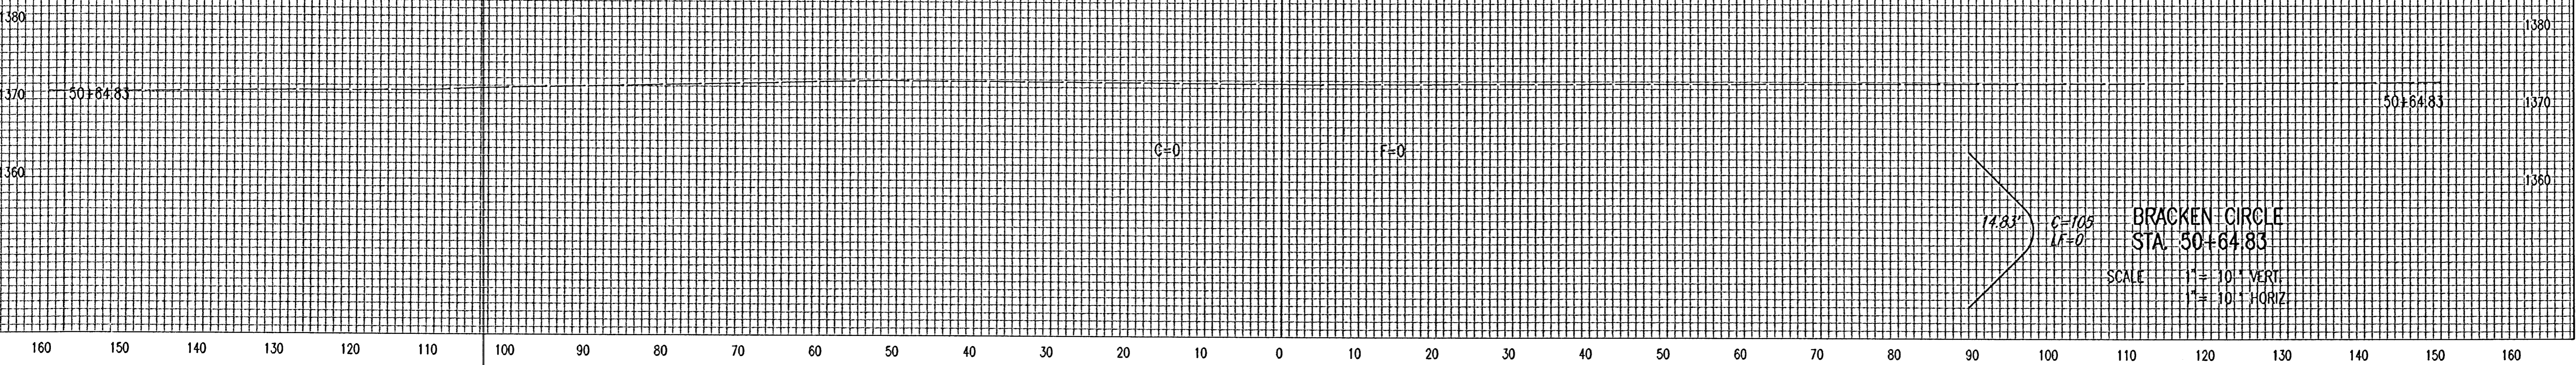

160 150 140 130 120 110 100 90 80 70 60 50 40 30 20 10 0 10 20 30 40 50 60 70 80 90 100 110 120 130 140 150 160