

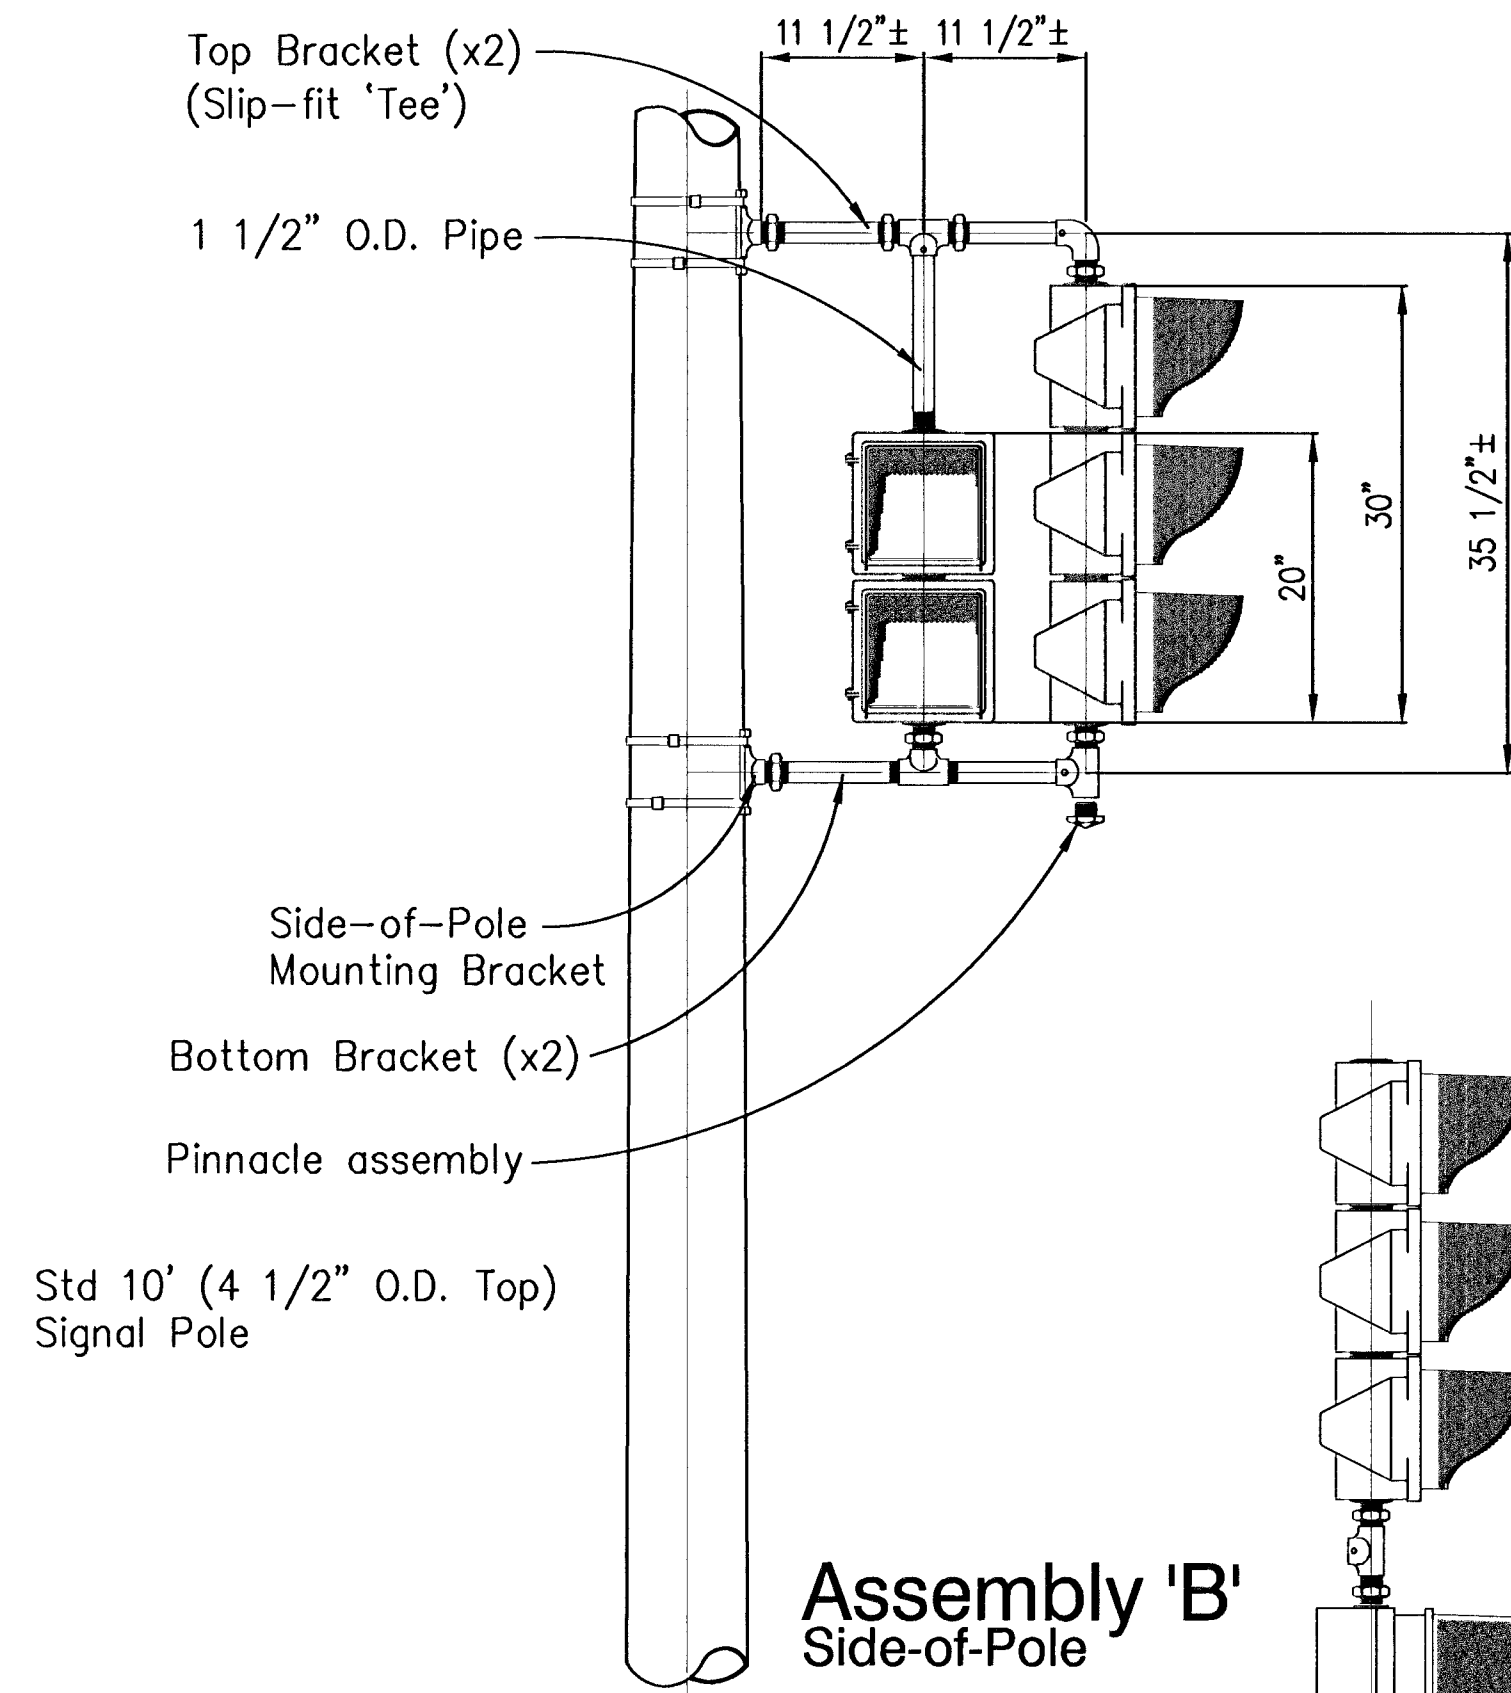



Assembly 'A'
Side-of-Pole

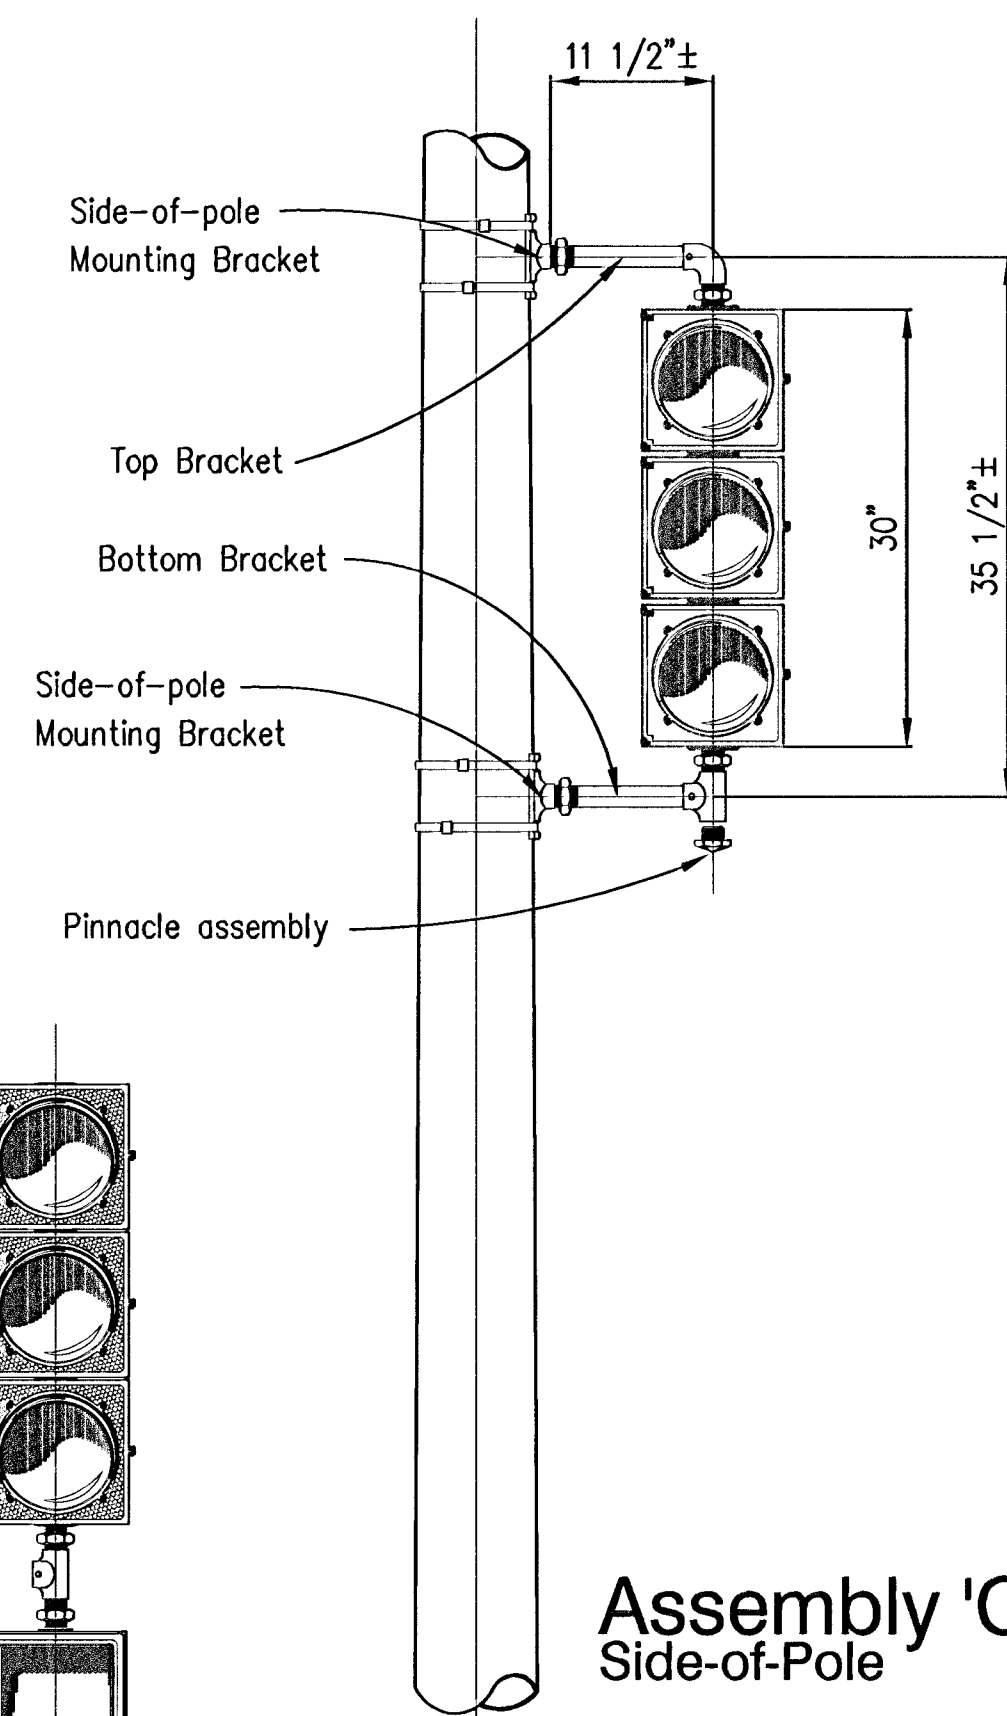


Assembly 'B'
Side-of-Pole

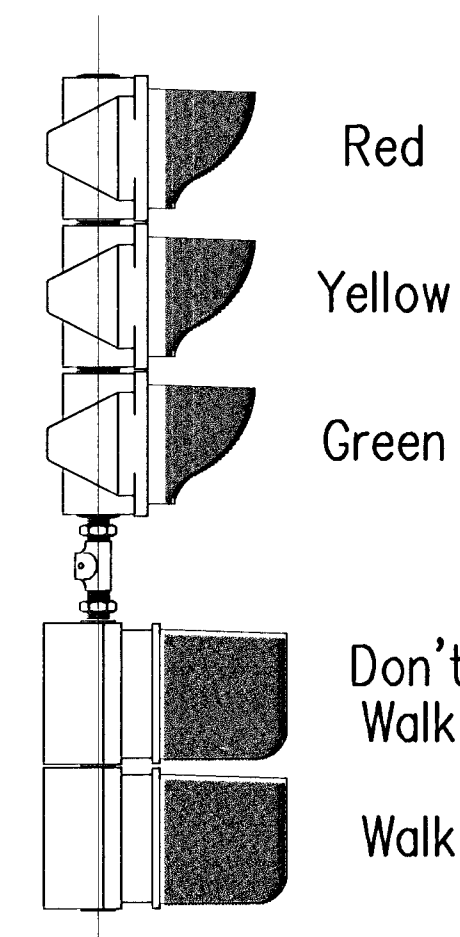


Assembly 'C'
Side-of-Pole

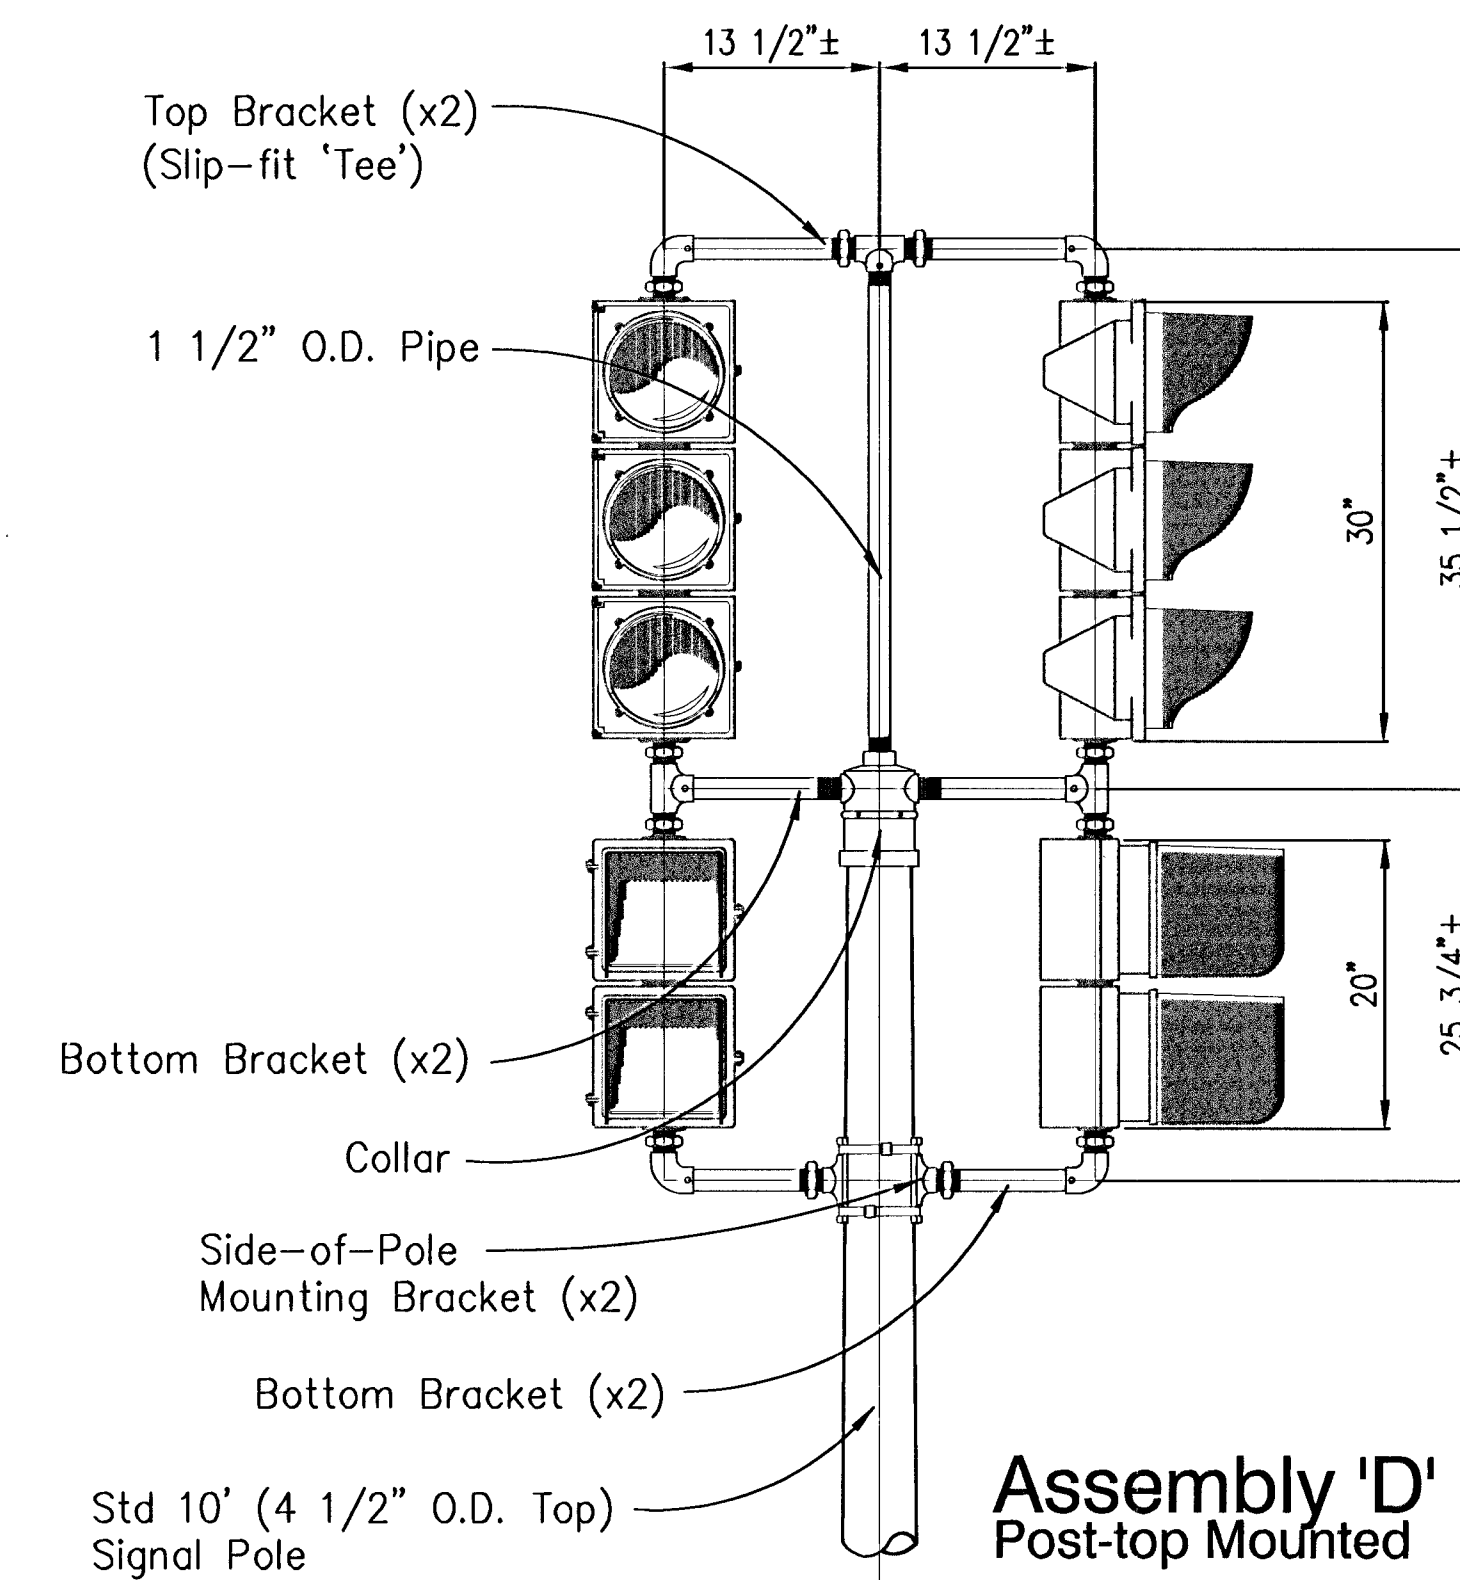


Assembly 'D'
Post-top Mounted

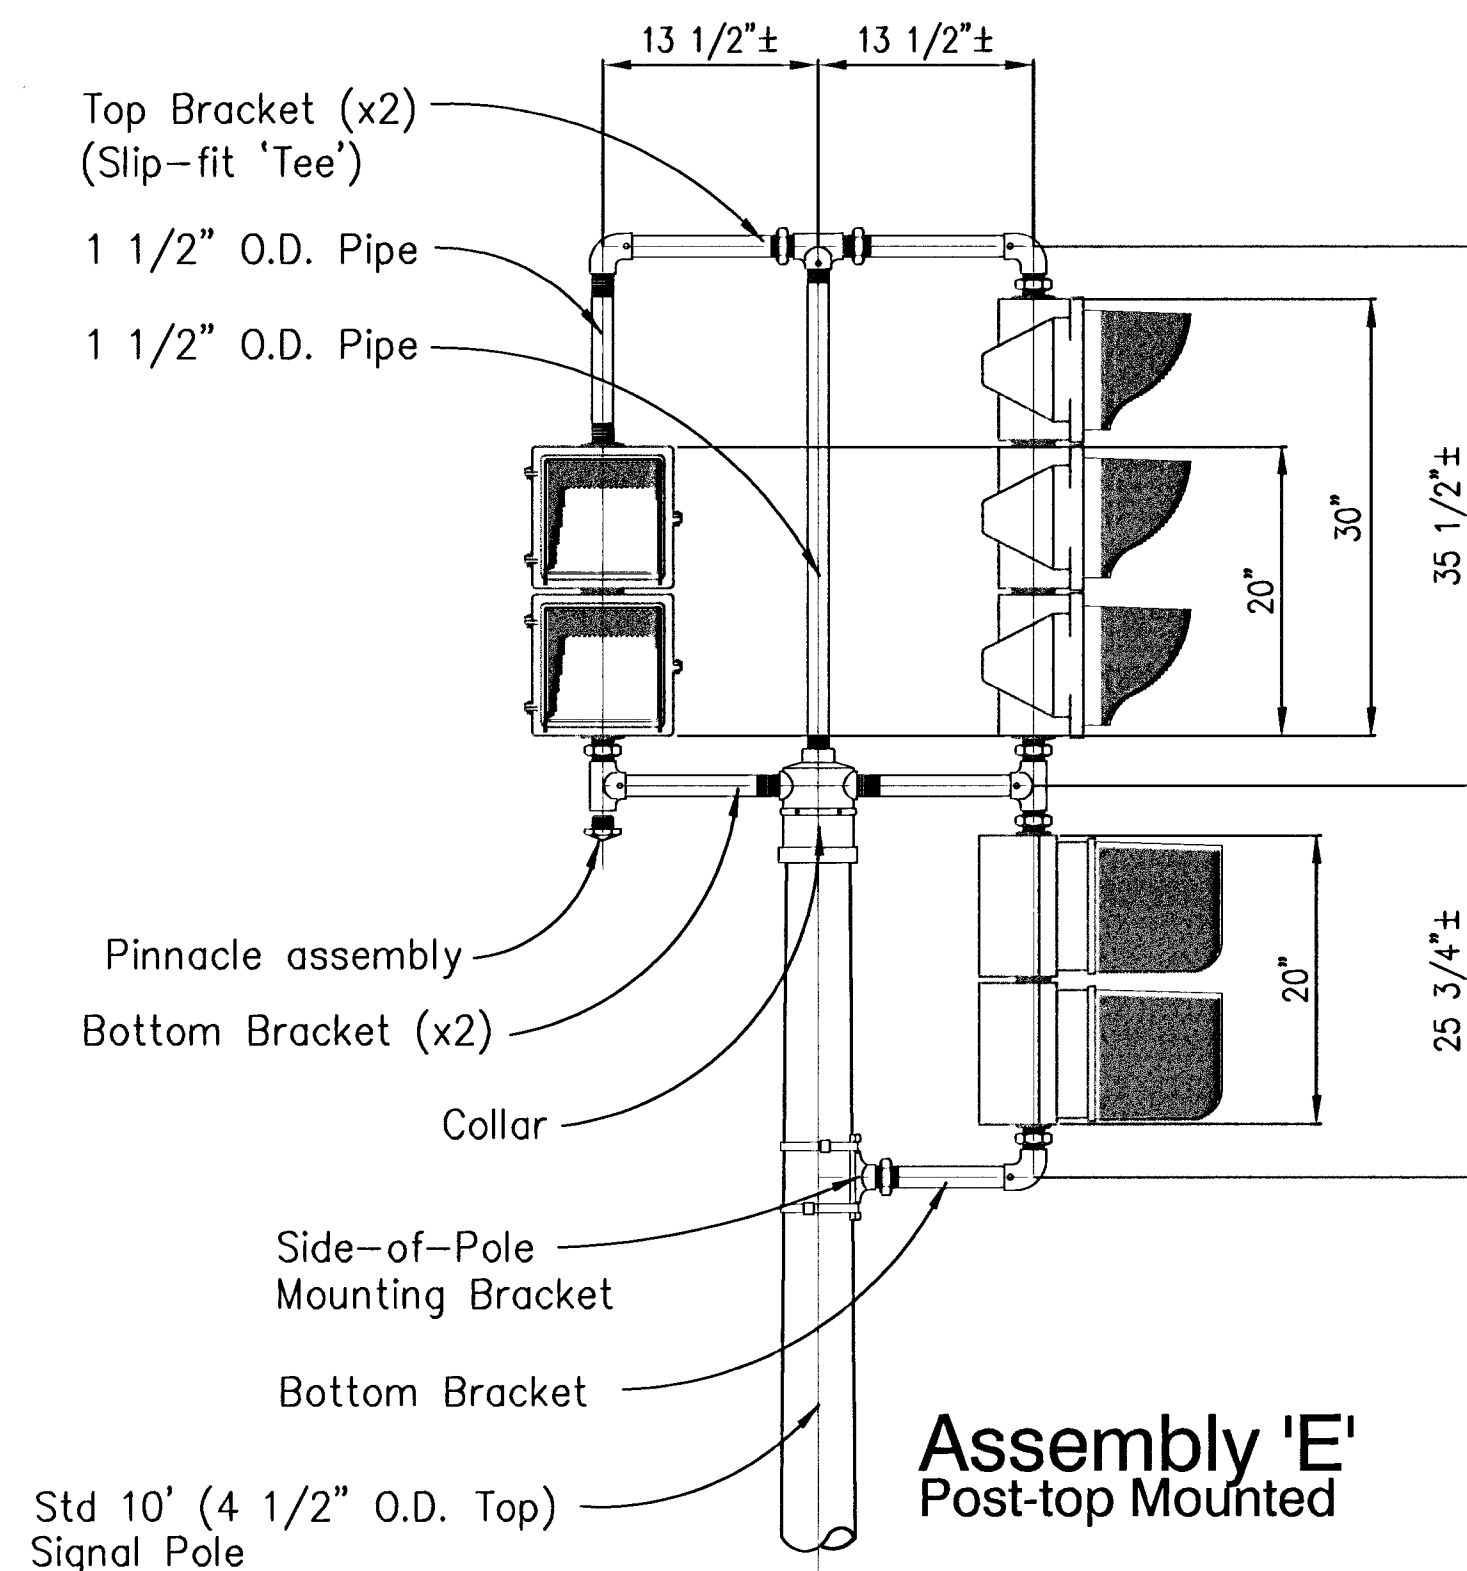


Assembly 'E'
Post-top Mounted

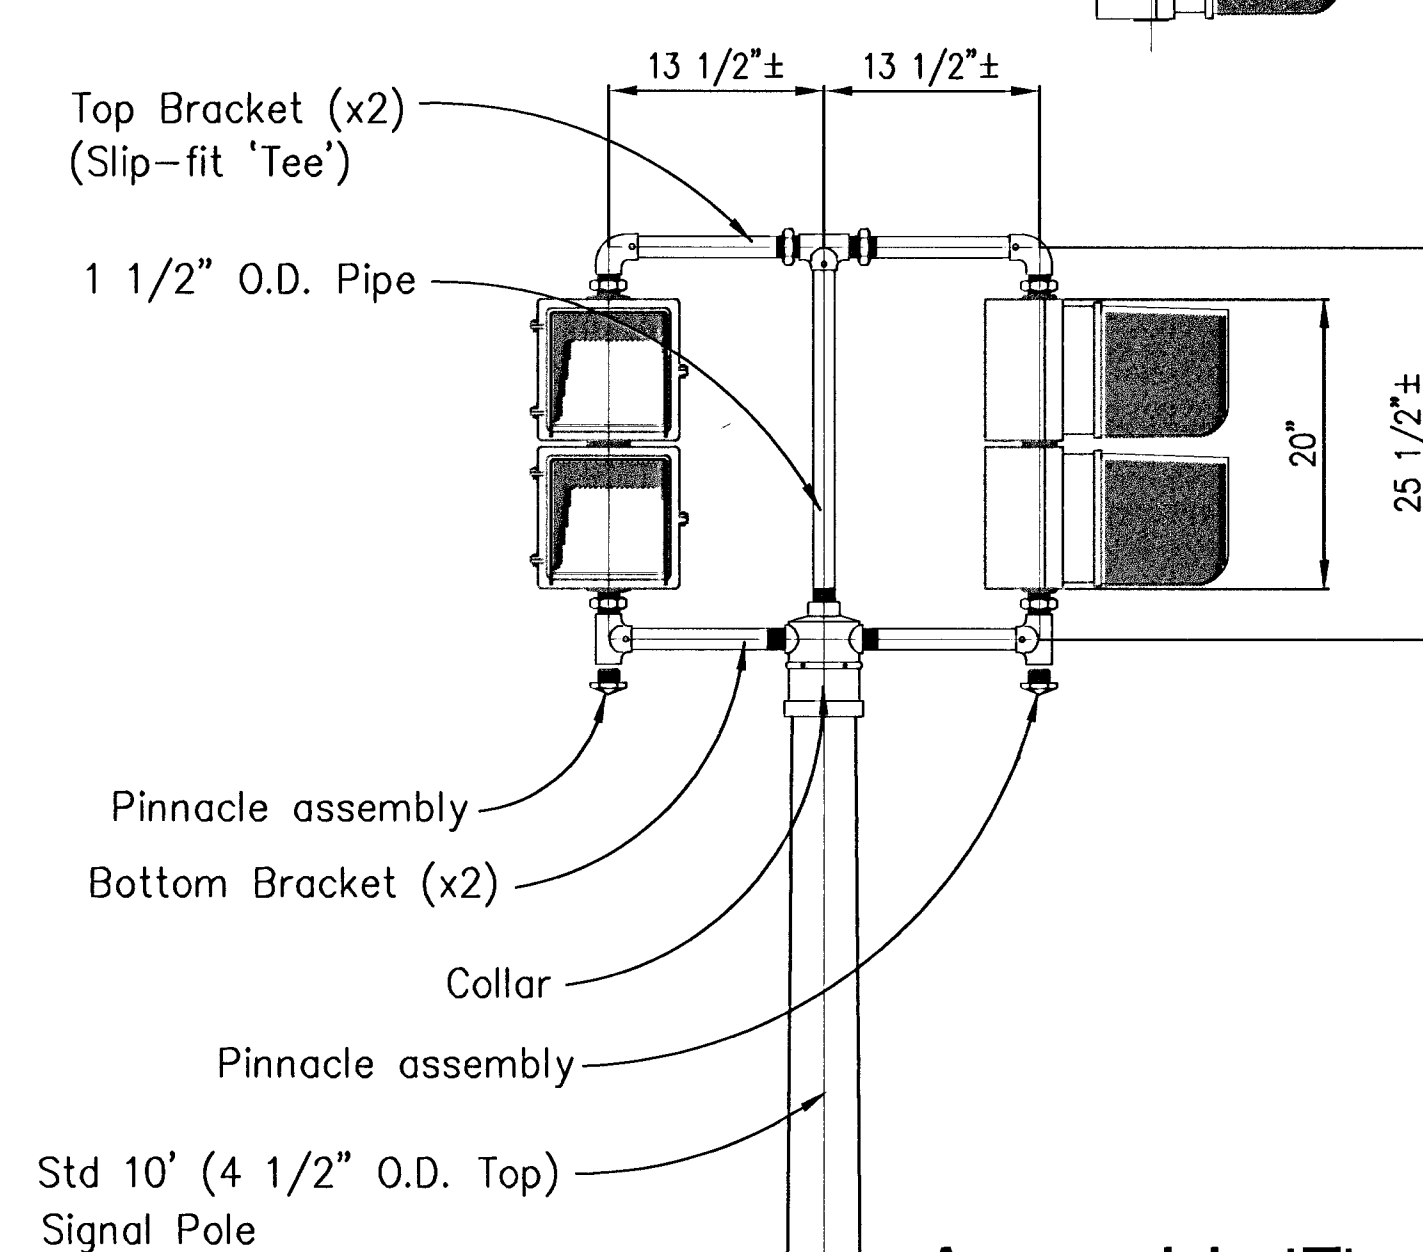

Assembly 'F'
Post-top Mounted
9" Ped Indications

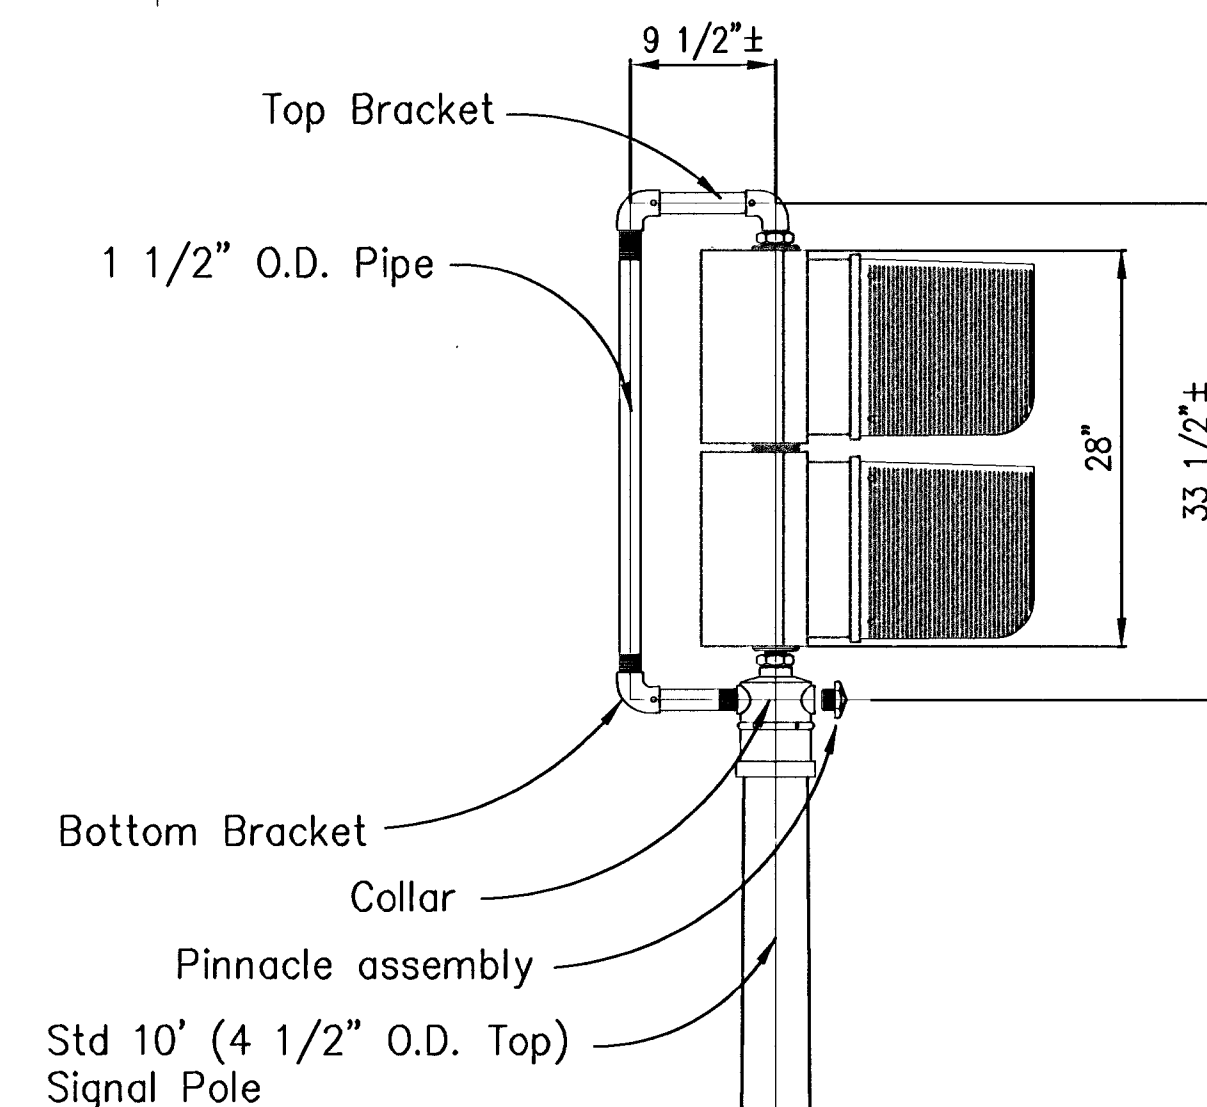

Assembly 'G'
Post-top Mounted 12"
Pedestrian Indications

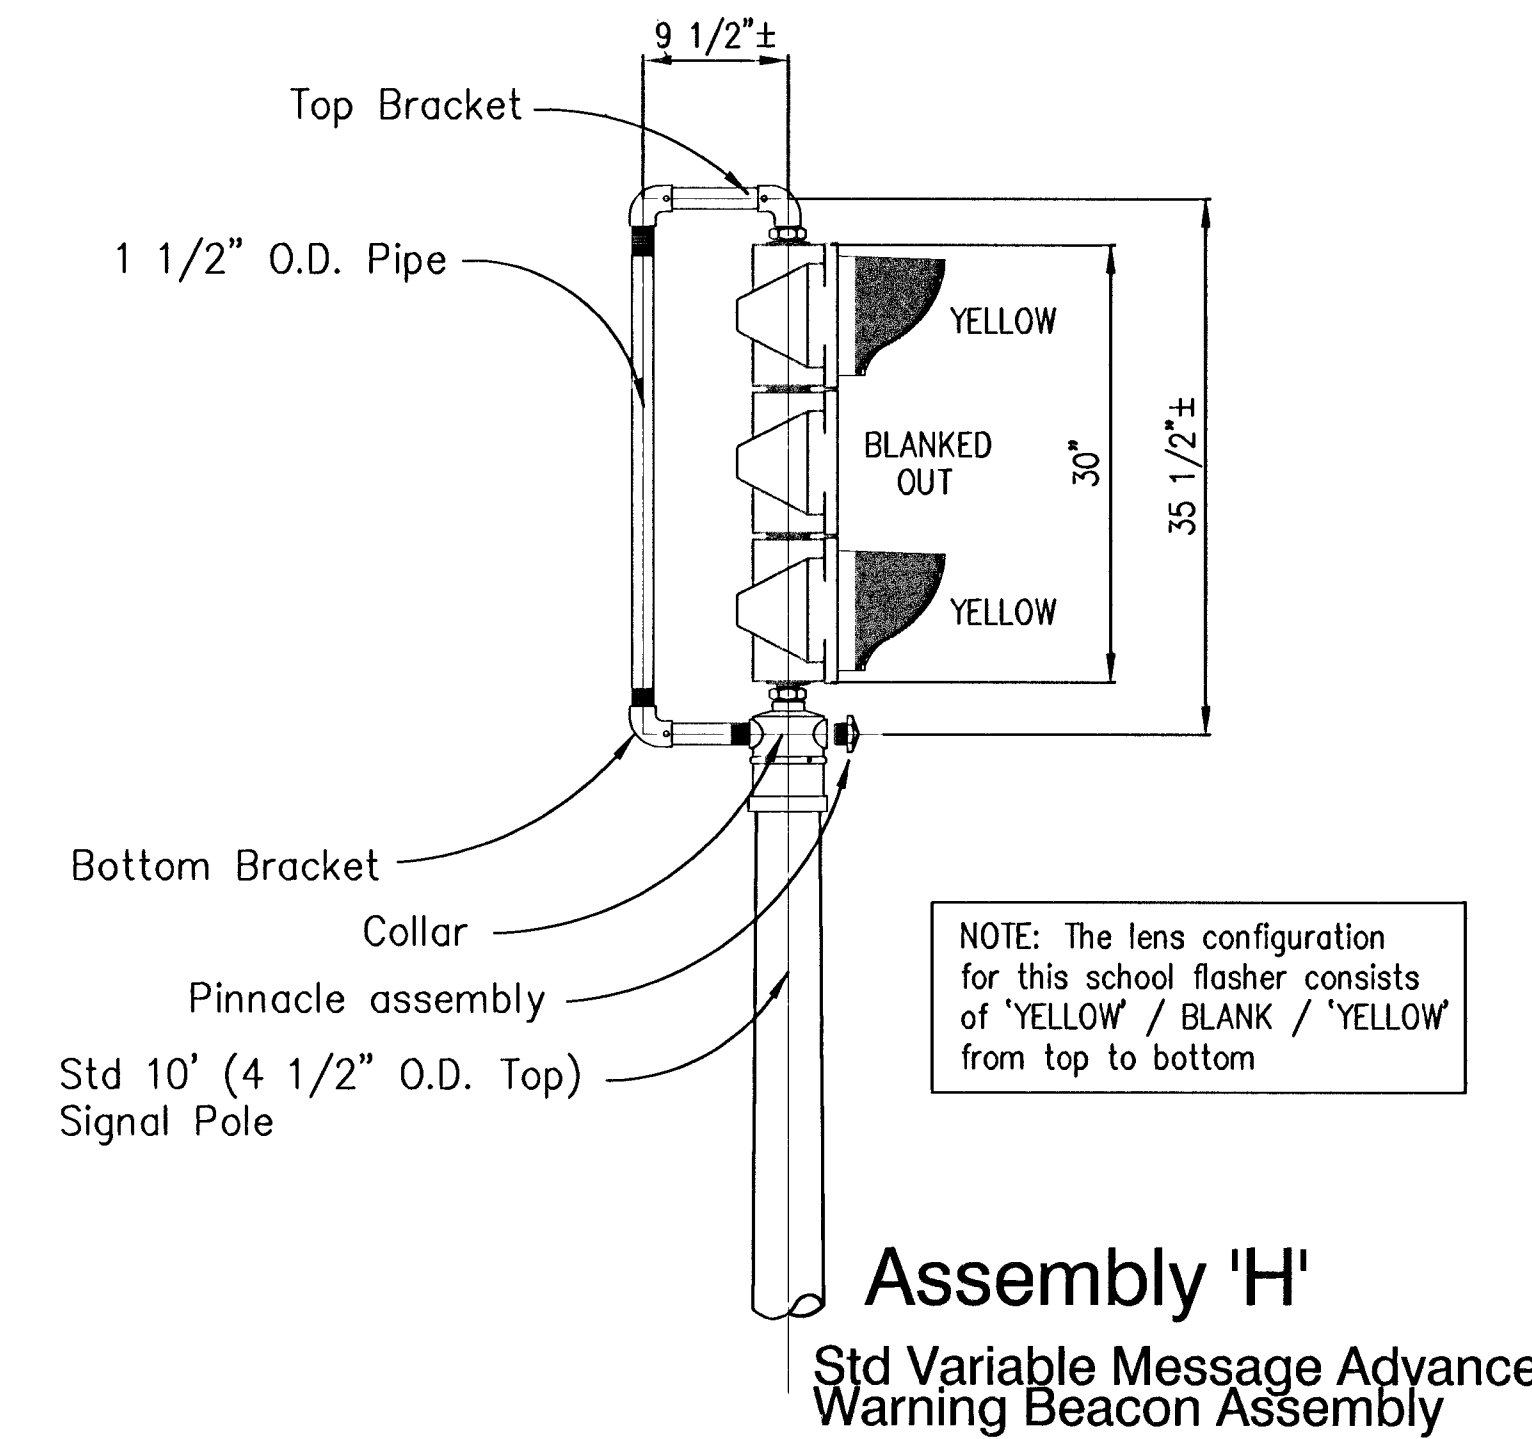

Assembly 'H'
Std Variable Message Advance
Warning Beacon Assembly

NOTE: The lens configuration for this school flasher consists of 'YELLOW' / 'BLANK' / 'YELLOW' from top to bottom

NOTE: All dimensions on this sheet are based on Std 8" lens, 3-section signal with 9" pedestrian indications. DO NOT SCALE. For information ONLY.

PROJECT NUMBER		SHEET NAME		ENGINEERING DIRECTORY	
DESIGN		DRAWN		APPROVED	
C.O.W.	Sonny				
DATE		SCALE		BAUGHMAN NO	
27SEPT95		NONE			

THE CITY OF WICHITA, KANSAS
TYPICAL BRACKET ASSEMBLY DETAILS
SIDE OF POLE & POST TOP MOUNTED SIGNALS

BAUGHMAN COMPANY, P.A.
ENGINEERING, SURVEYING, & PLANNING
319-262-7271 • 315 ELLIS • WICHITA, KANSAS 67211

SHEET
20
OF
46