

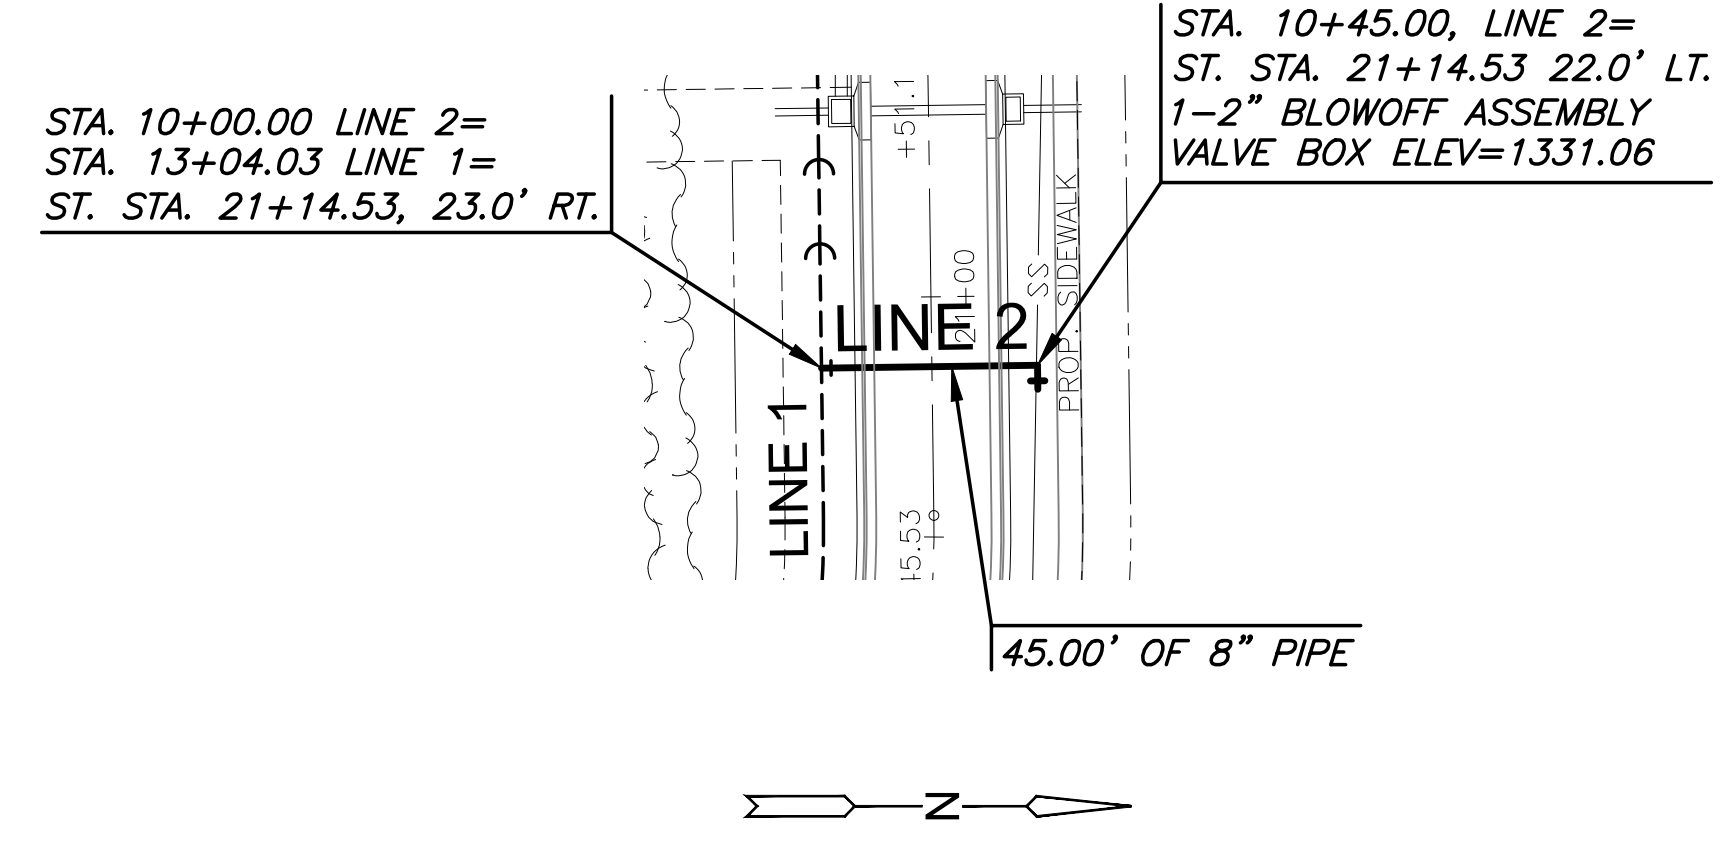


J:\PROJECTS\2022\2021010882_ THE MOORINGS PLAZA FOURTH ADDITION\00_22882 CAD\SH15\05 CIVIL\WTR\PH1\220882-05-2021 PH1.DWG
 PLOTTED: Monday, April 01, 2024 @ 03:44:41
 ©2024 MKEC ENGINEERING, INC. ALL RIGHTS RESERVED WWW.MKEC.COM. THESE DRAWINGS AND THEIR CONTENTS, INCLUDING, BUT NOT LIMITED TO, ALL CONCEPTS, DESIGNS, & DETAILS ARE THE EXCLUSIVE PROPERTY OF MKEC ENGINEERING, INC. (MKEC), AND MAY NOT BE USED OR REPRODUCED IN ANY WAY WITHOUT THE EXPRESS CONSENT OF MKEC.

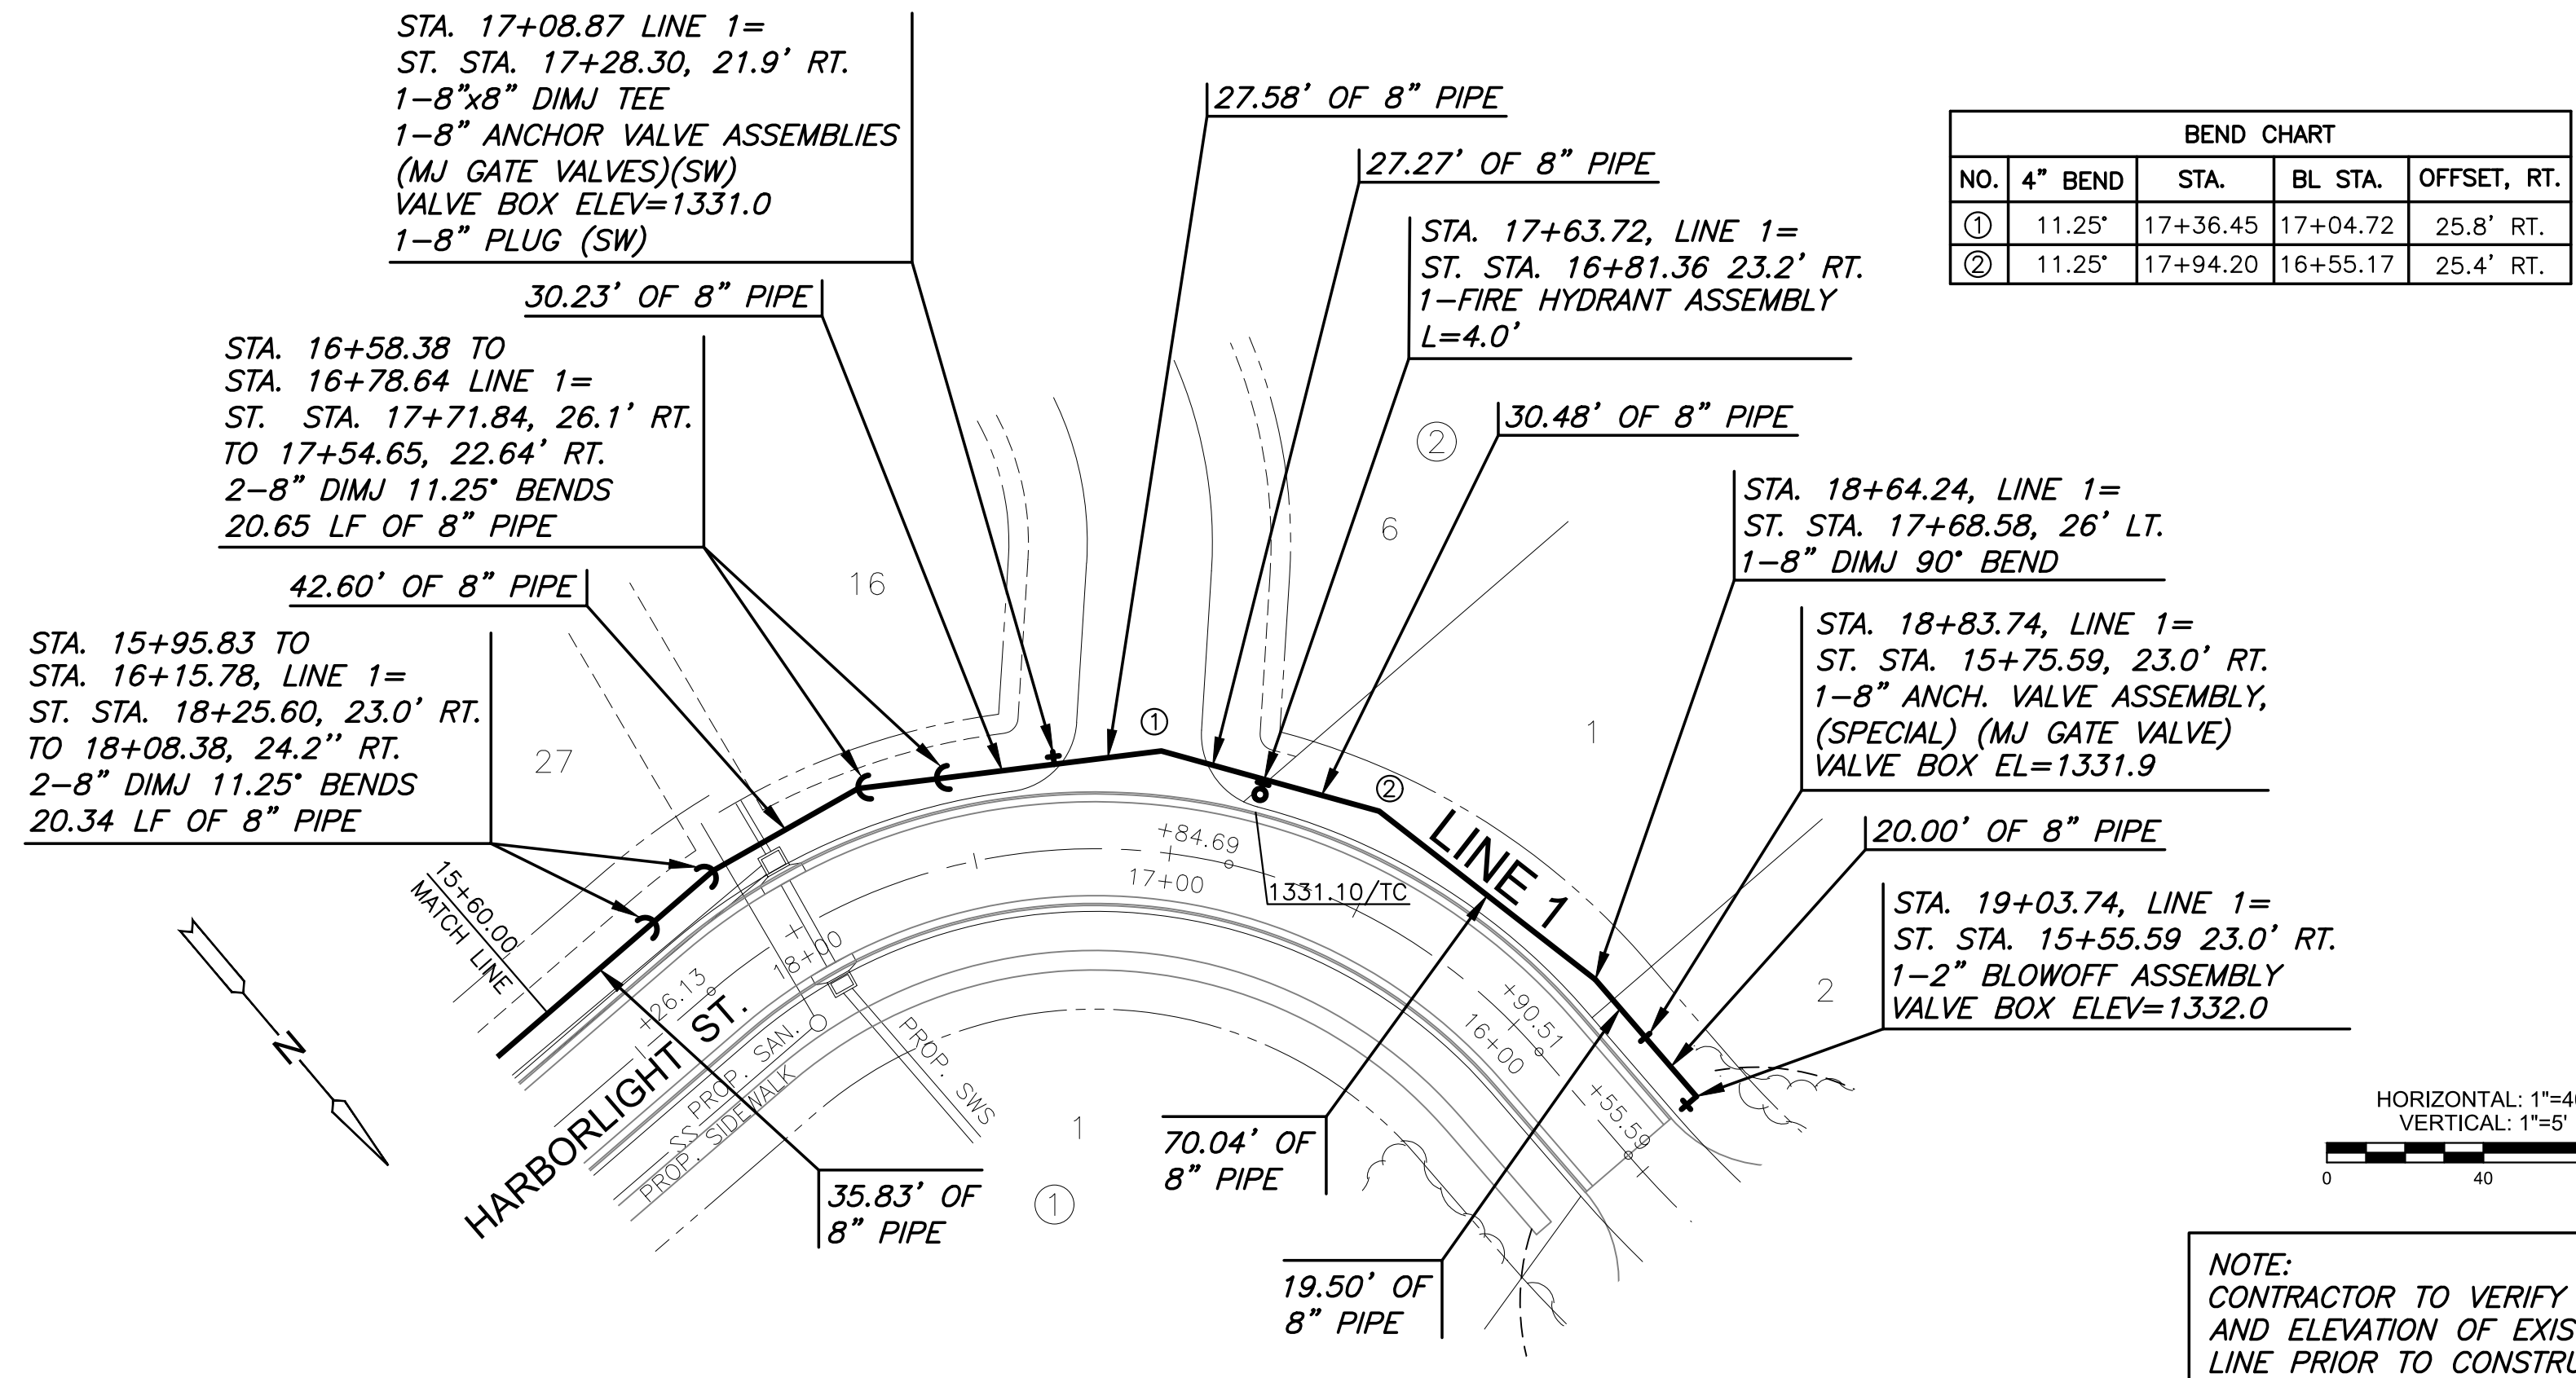


PLAN WTR LINE 1 (CONT.)

PROFILE WTR LINE 1 (CONT.)

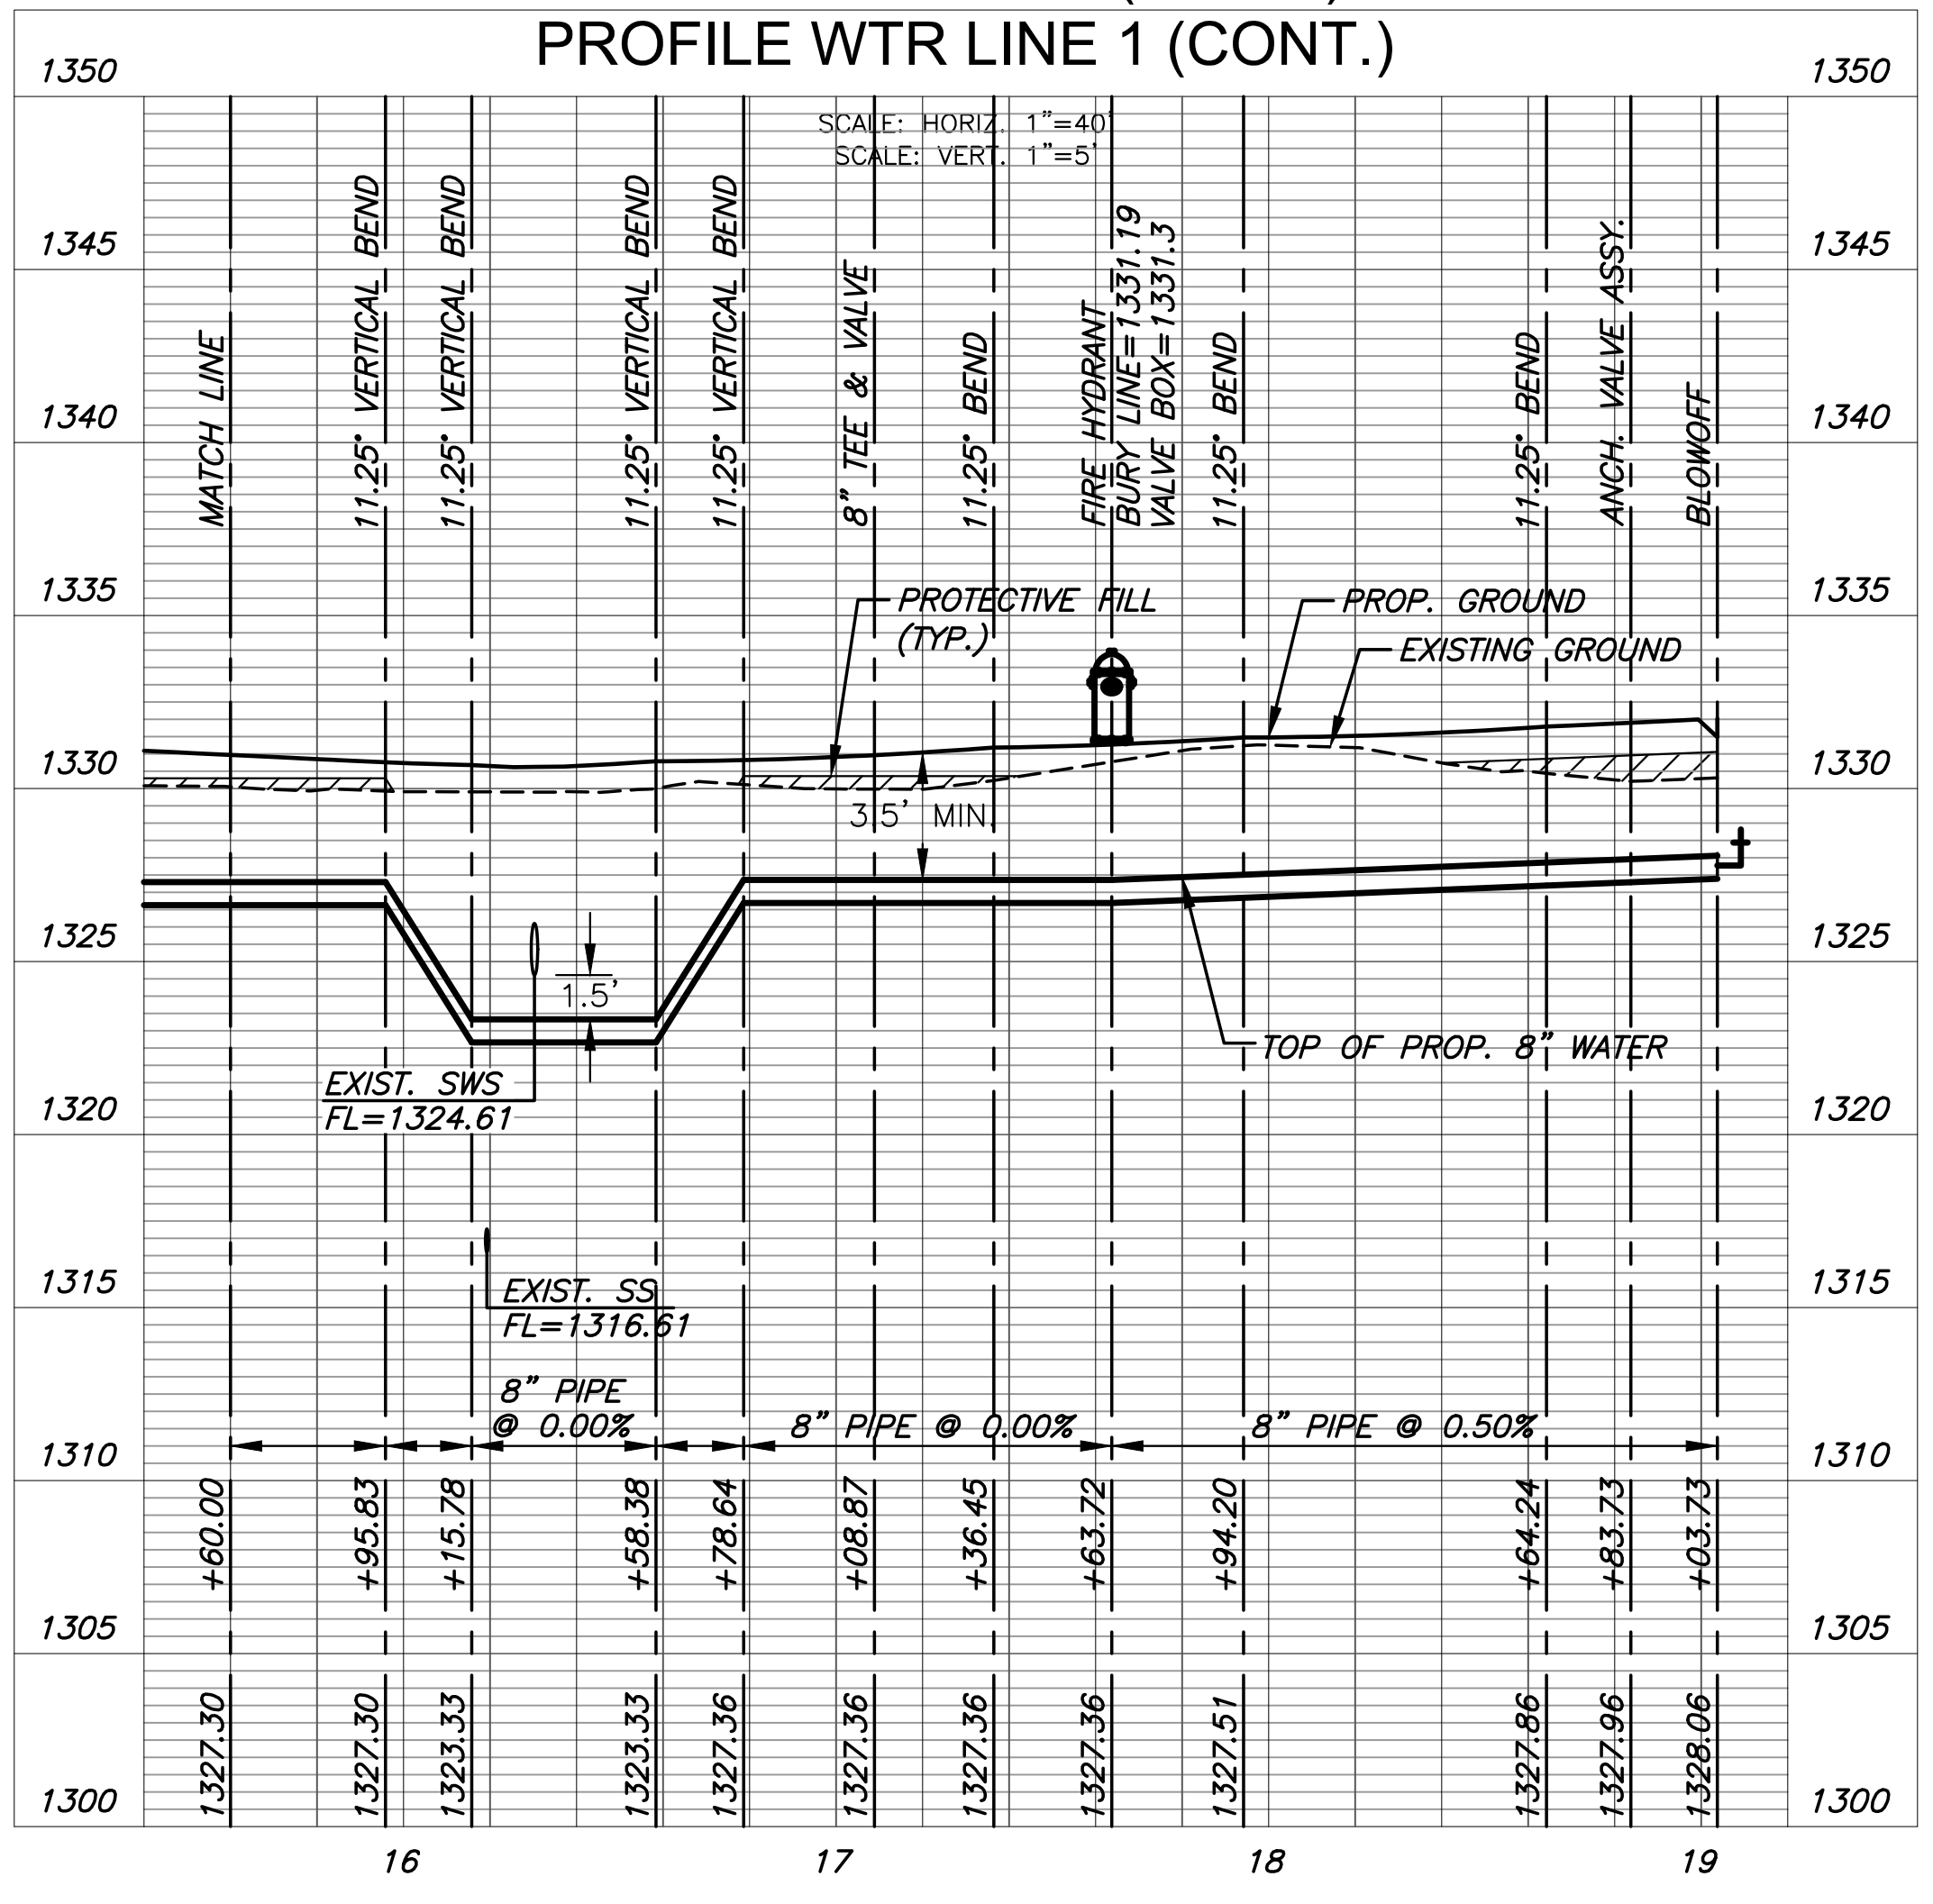

PLAN WTR LINE 2

PROFILE WTR LINE 2

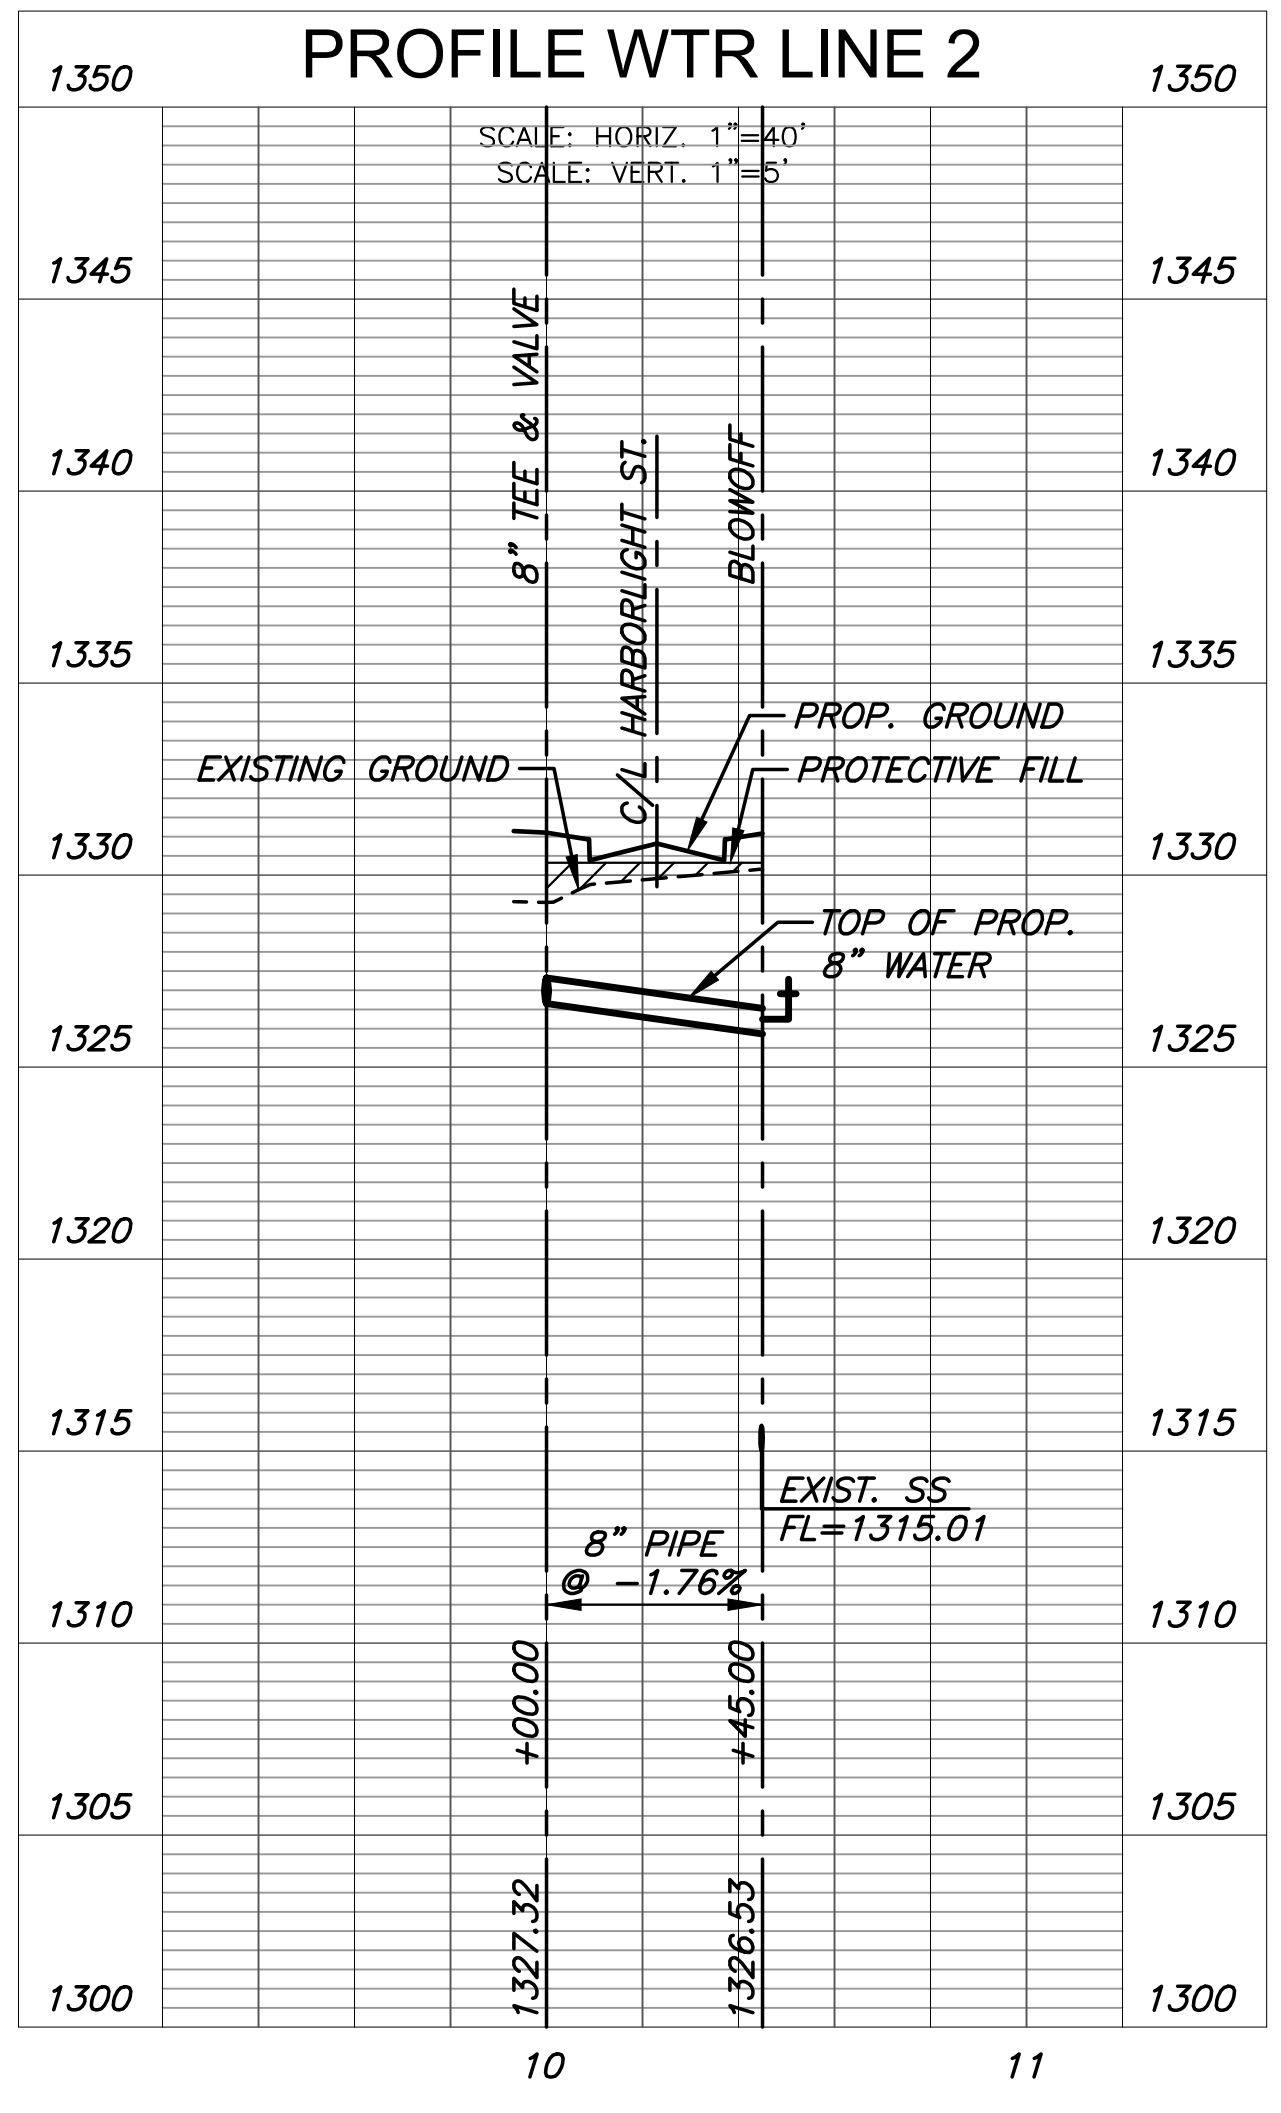

WATER DISTRIBUTION SYSTEM IMPROVEMENTS
THE MOORINGS PLAZA FOURTH
ADDITION
 PHASE 1

WATER LINES 1 & 2		
PROJECT NO.	448-2023-011801	
SCALE	H: 1"=40' V: 1"=5'	
DRAWN	DESIGNED	CHECKED
JWC	DFL	SPE
NO.	REVISION	DATE
0	FOR CONSTRUCTION	04/01/24
SHEET NO. 04 OF 11		