




J:\PROJECTS\2022\201010892_THE MOORINGS PLAZA FOURTH ADDITION\00_22882_CADD\SH1\505_CIVIL\SWS\PH1_1220882-05-4201_P11.DWG
 PLOTTED: Monday, April 01, 2025 @ 02:28:01

THE MOORINGS PLAZA IV ADDITION

THE MOORINGS PLAZA III ADDITION

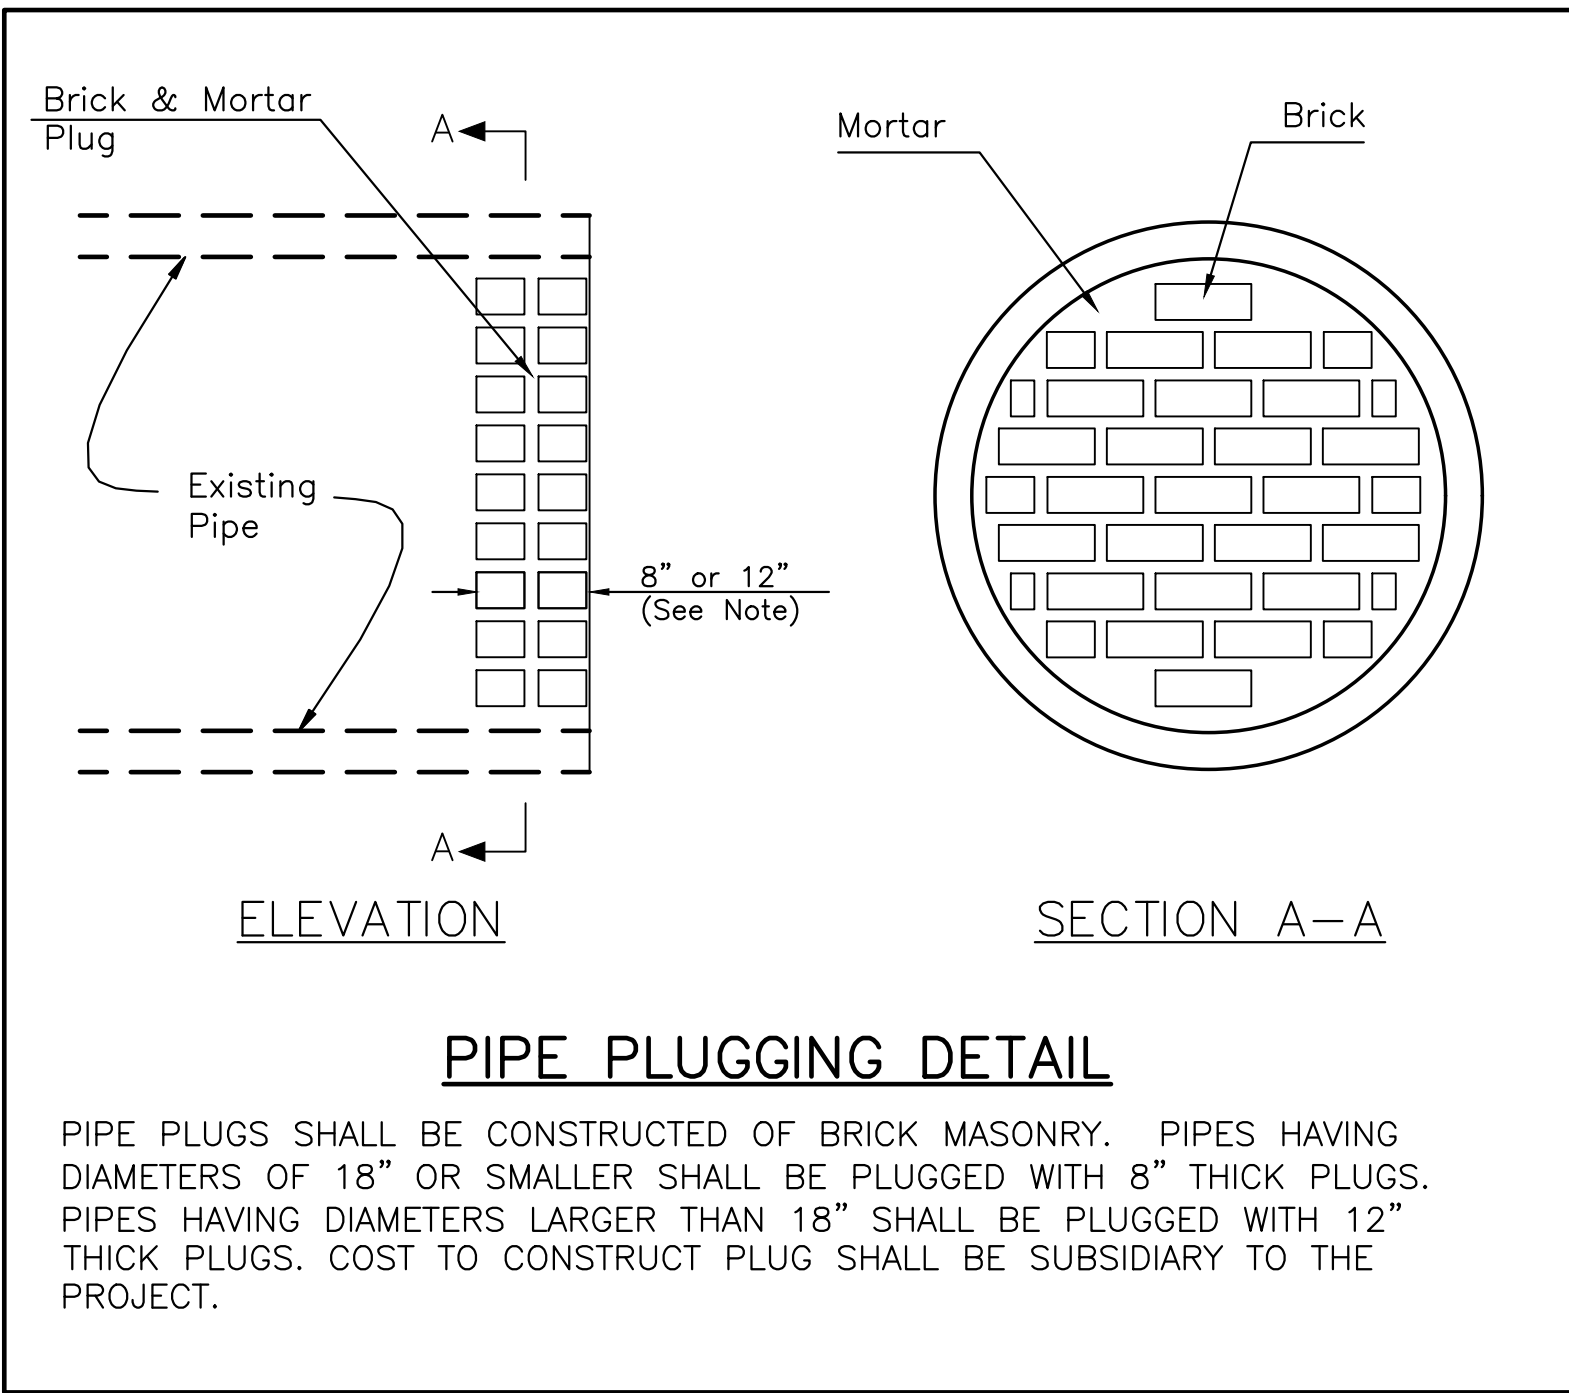

DETAIL 1
NTS

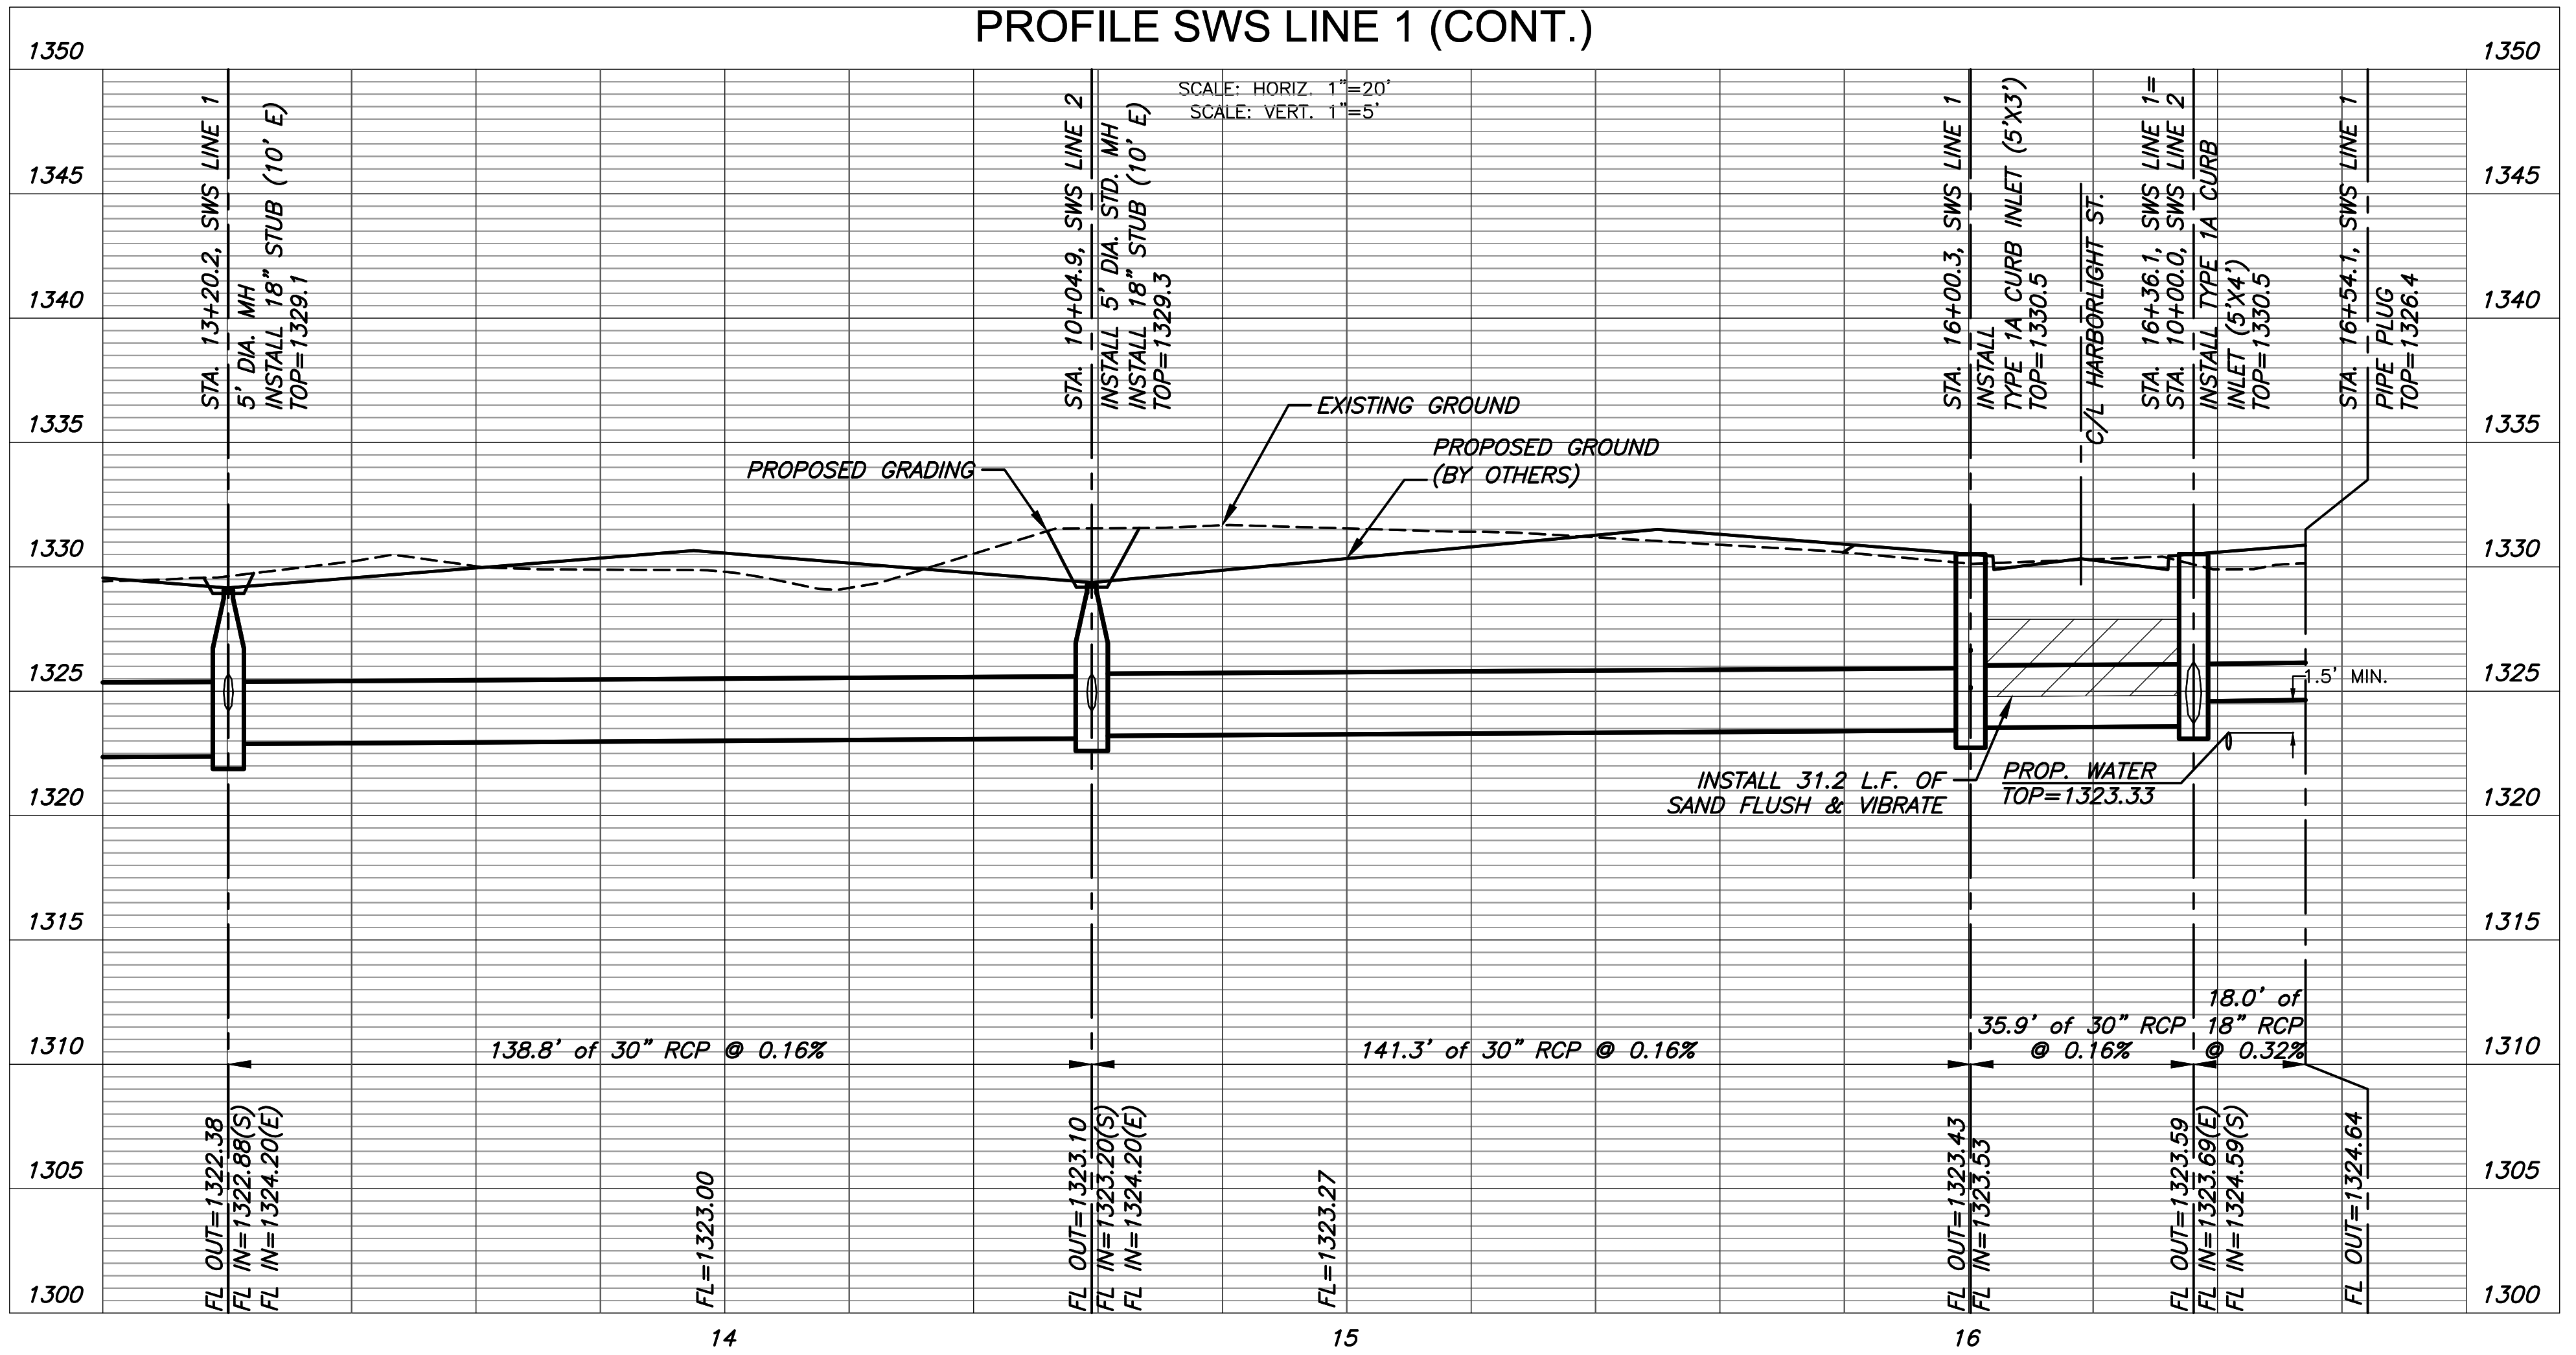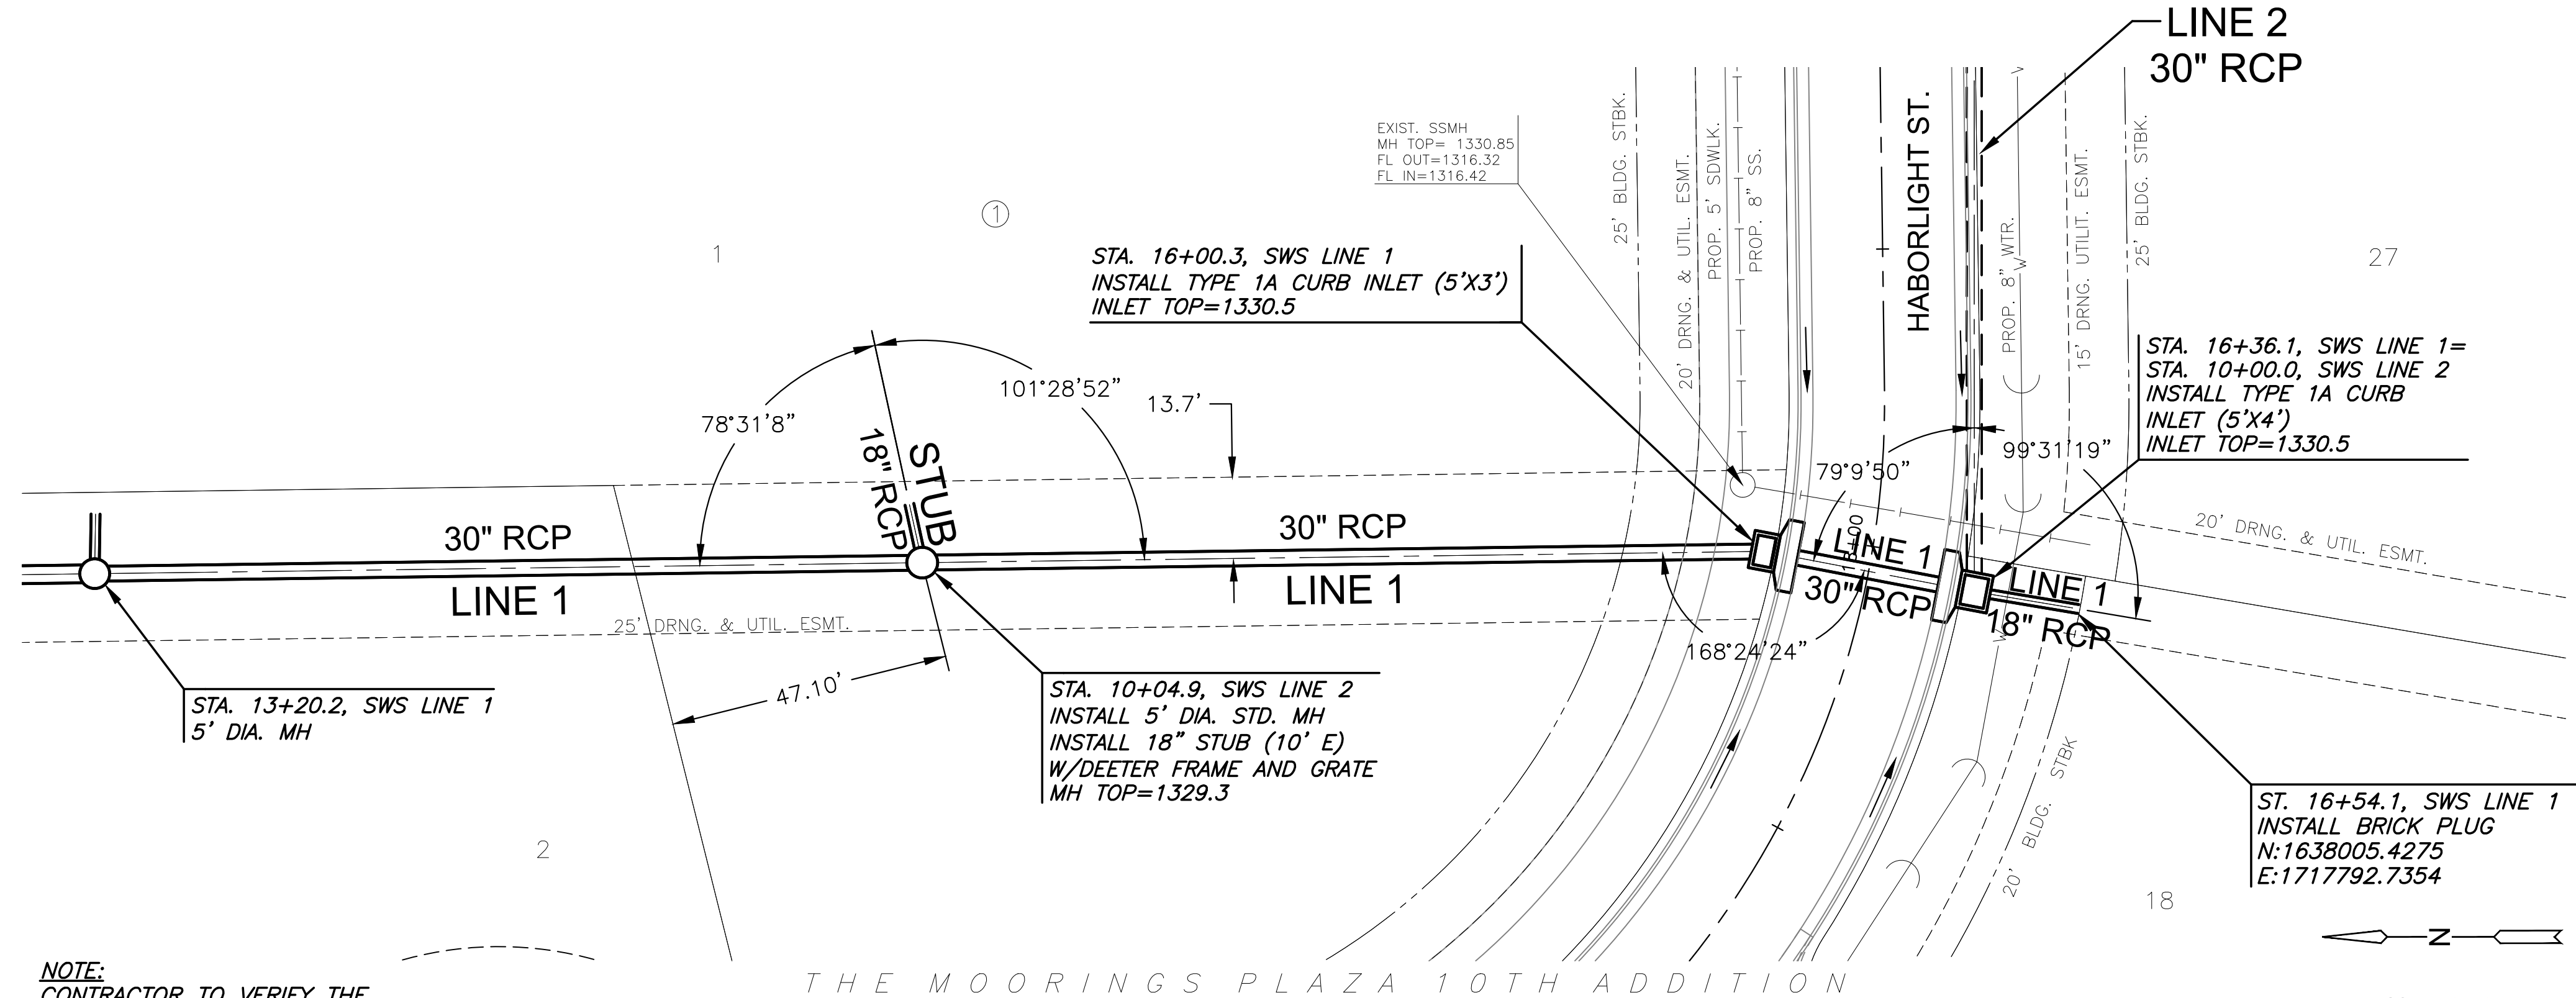

STORM WATER SEWER
THE MOORINGS PLAZA FOURTH ADDITION
 PHASE 1

SWS LINE 1 (CONT.)	
PROJECT NO.	458-2023-085539
SCALE	1"=20'
DRAWN	DESIGNED
BWS	DFL
CHECKED	SPE
NO.	REVISION
DATE	
SHEET NO. 7 OF 16	