
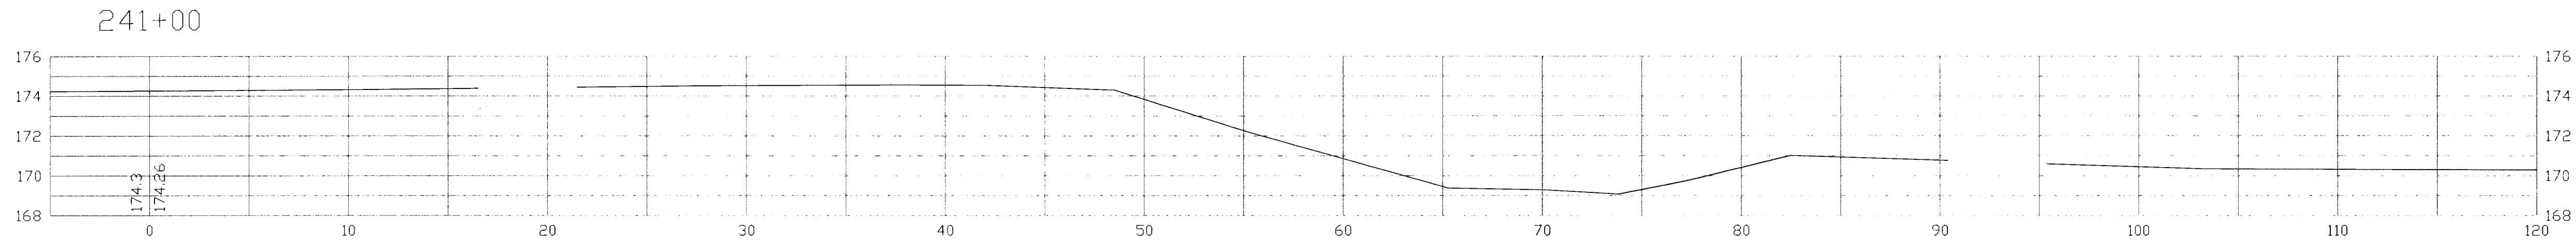
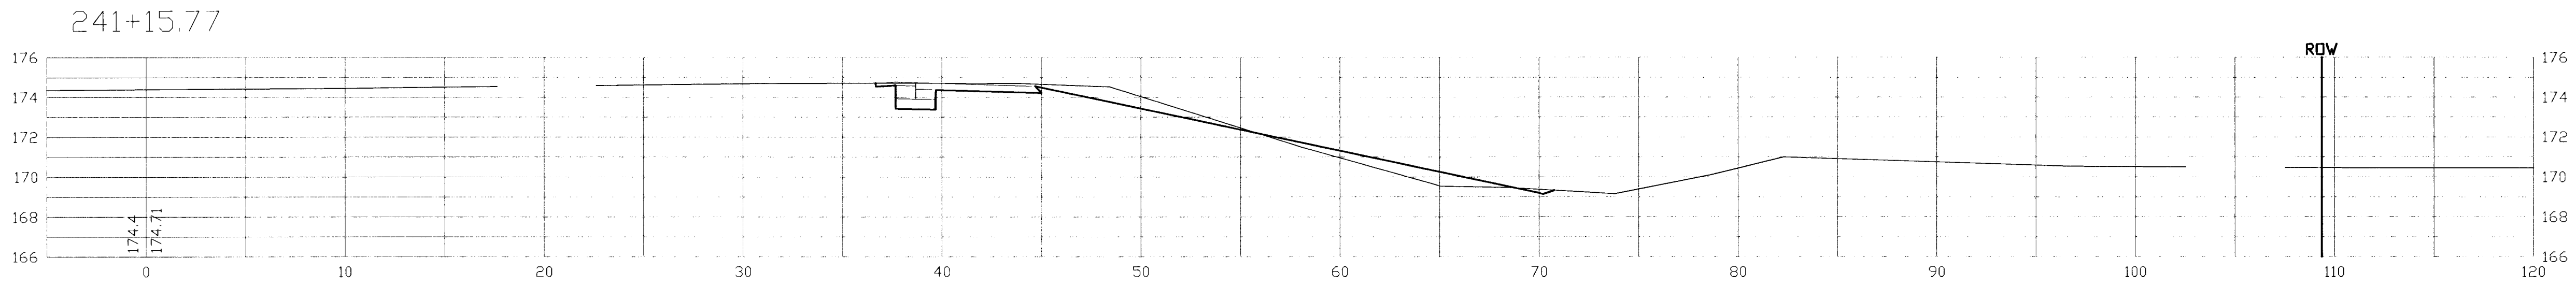
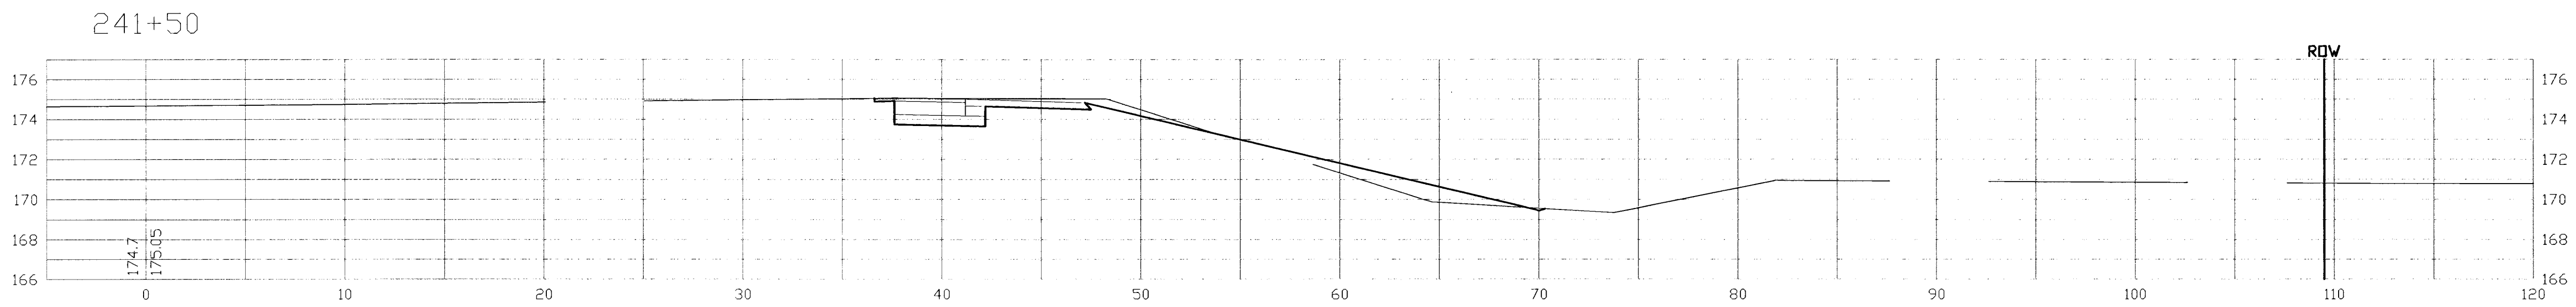
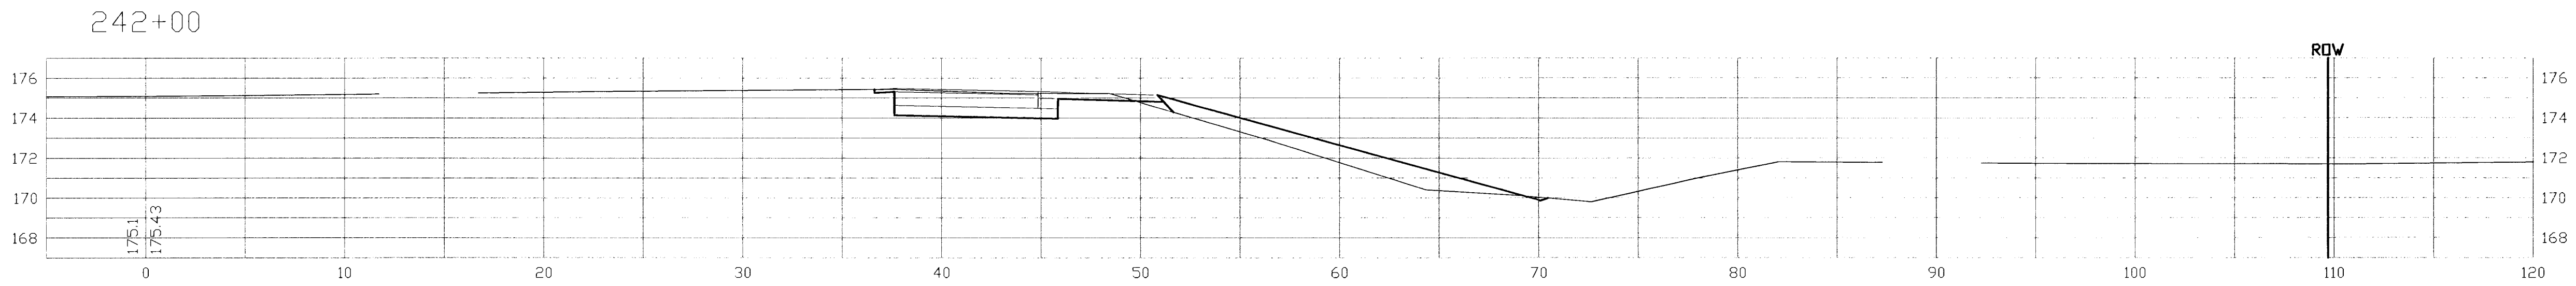
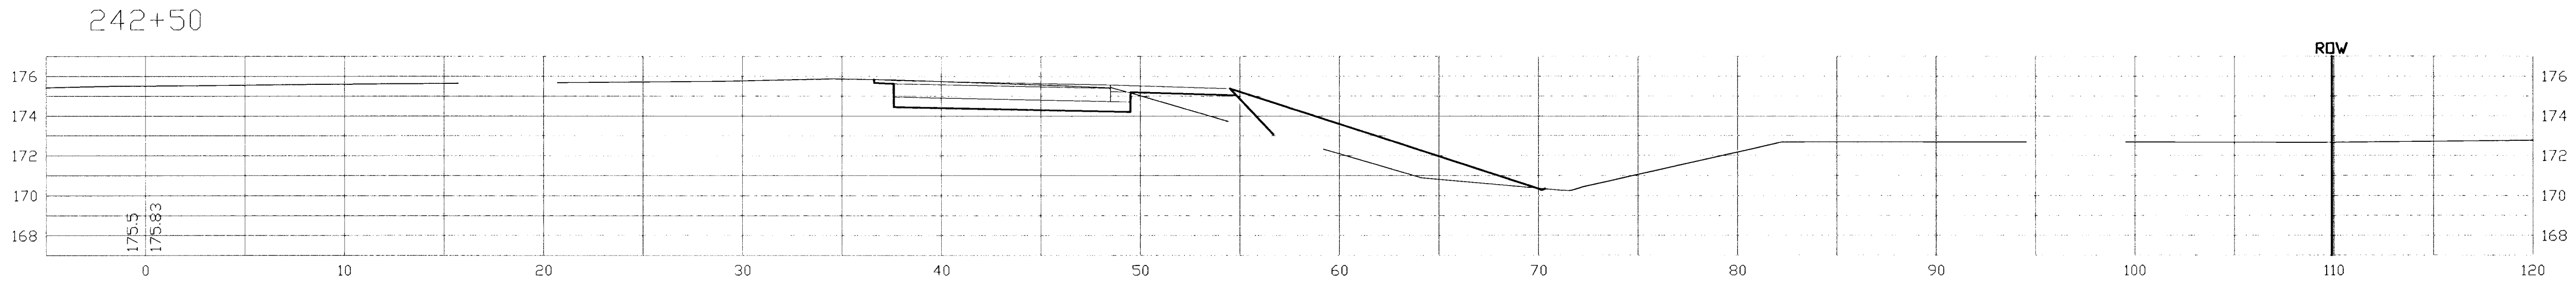


F:\ENG\KELLOGG\GRX\KELLOGG\XSEC\XSEC01.dwg Thu Jun 21 04:49:17 2001

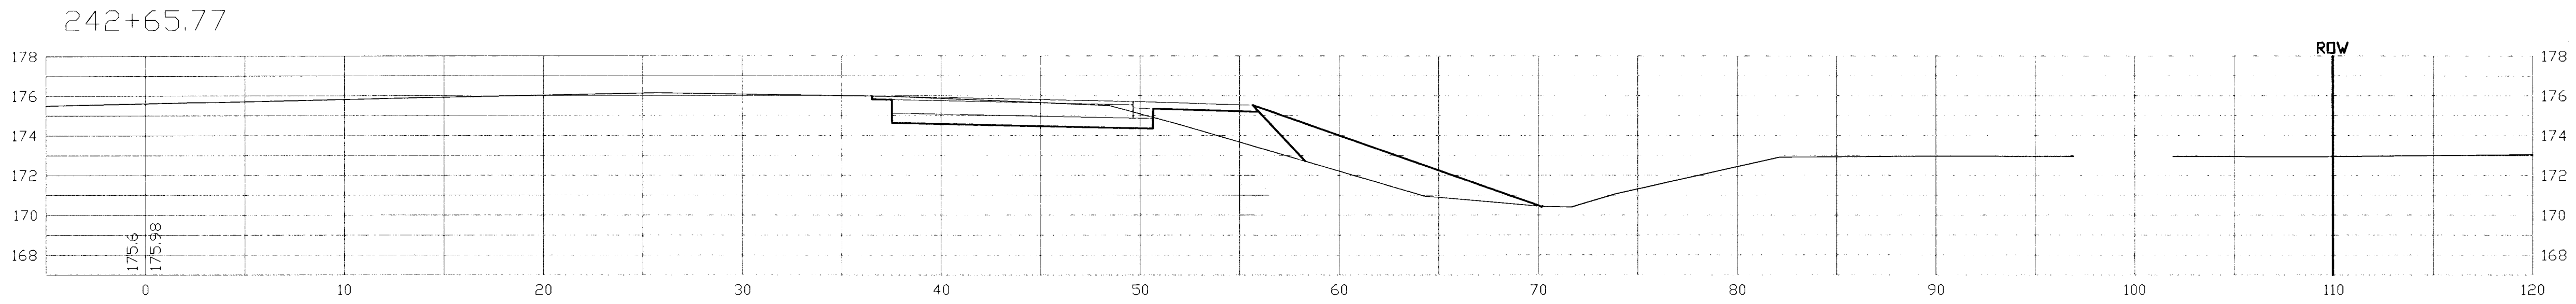

|                                    |              |                      |                |                                         |                           |
|------------------------------------|--------------|----------------------|----------------|-----------------------------------------|---------------------------|
| PROJECT NUMBER<br>472 76 245 83372 |              | SHEET NAME<br>XSEC01 |                | ENGINEERING DIRECTORY<br>KELLOGG GRXSEC |                           |
| DESIGN<br>JFB                      | DRAWN<br>TPV | APPROVED<br>JFB      | DATE<br>MAY 01 | SCALE<br>1:5                            | BAUGHMAN NO<br>01 01 E914 |

ONE KELLOGG PLACE 2ND ADDITION  
**CROSS SECTIONS**  
KELLOGG AVE - DOWEL TO BRUNDIGE ROAD

**BAUGHMAN COMPANY, P.A.**  
ENGINEERING, SURVEYING, & PLANNING  
318-282-7271 • 315 ELLIS • WICHITA, KANSAS 67211

SHEET  
38  
OF  
46