
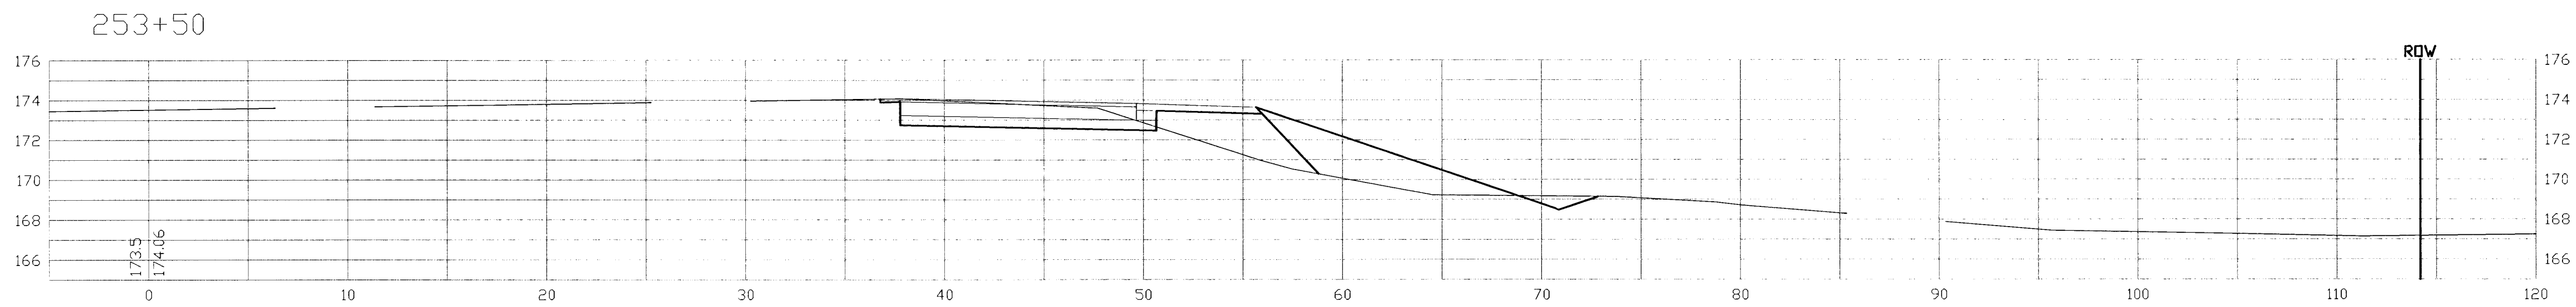
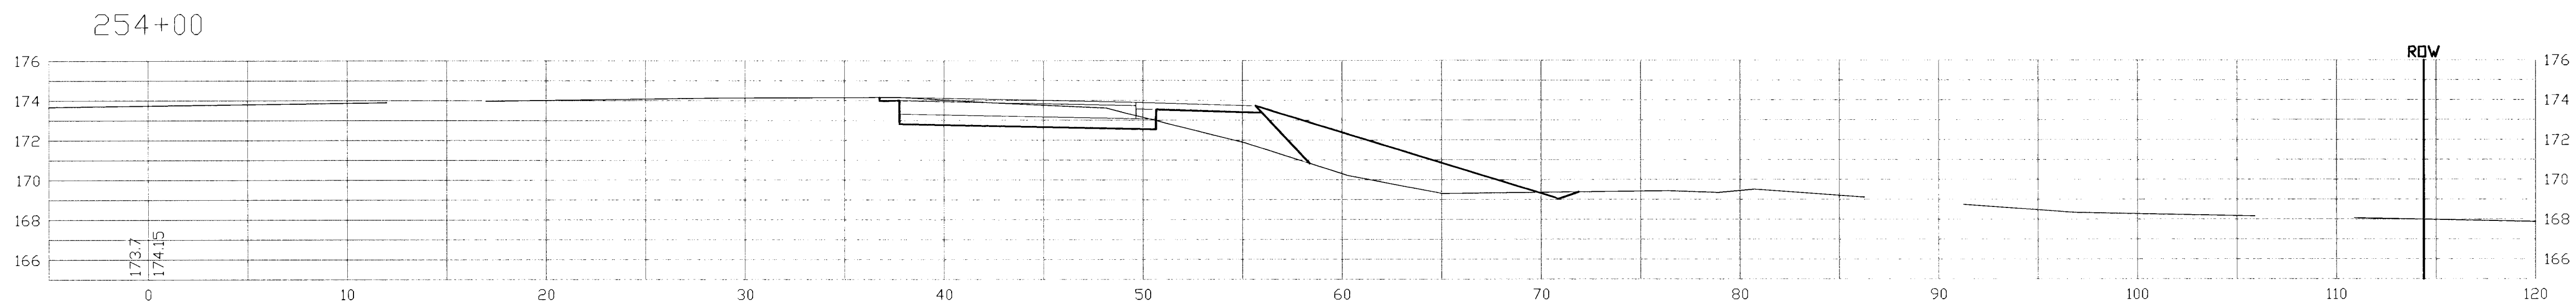
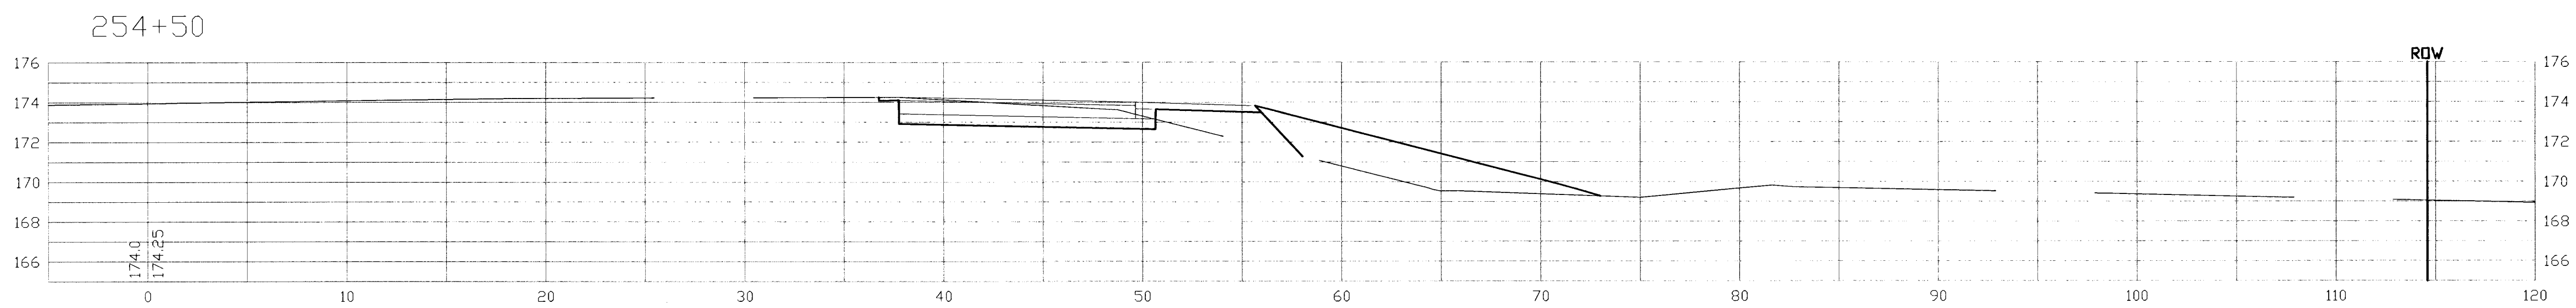
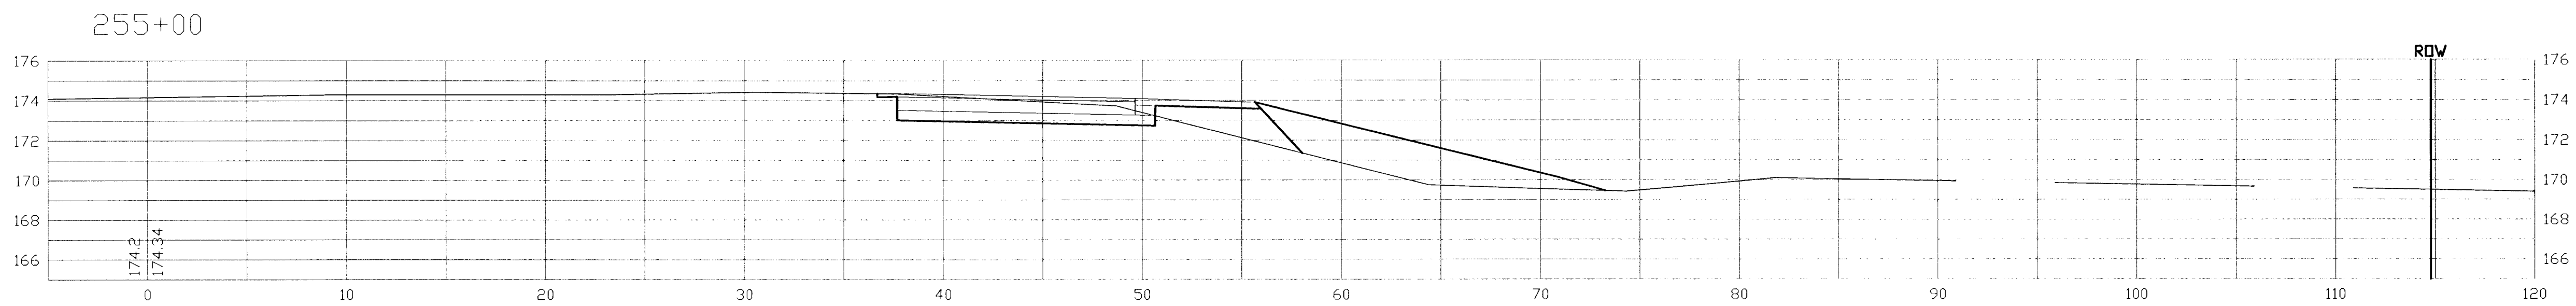


F:\eng\KELLOGG_GRA\KELLOGG\XSEC\XSEC06.dwg Thu Jun 21 04:52:19 2001

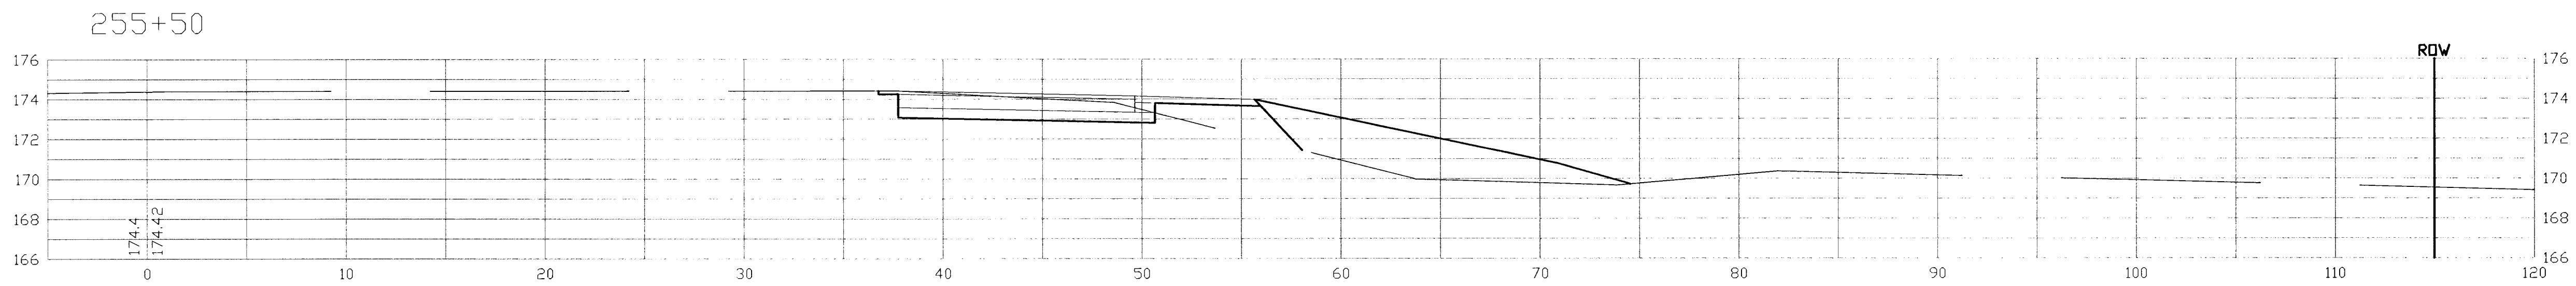

PROJECT NUMBER		SHEET NAME		ENGINEERING DIRECTORY	
472 76 245 83372		XSEC06		FAKELOG GRXSEC	
DESIGN	DRAWN	APPROVED	DATE	SCALE	BAUGHMAN NO
JFB	TPV	JFB	MAY 01	1:5	01 01 E914

ONE KELLOGG PLACE 2ND ADDITION
CROSS SECTIONS
KELLOGG AVE. - DOWEL TO BRUNDIGE ROAD

BAUGHMAN COMPANY, P.A.
ENGINEERING, SURVEYING, & PLANNING
318-282-7271 • 315 ELLIS • WICHITA, KANSAS 67211

SHEET
43
OF
46