



**DRIVE RETAINING WALL DETAIL**  
For Driveway at Sta. 42+27.48 Rt.


NOTE: All Excavation, thickened concrete edge, reinforcing steel and wall concrete shall be included in the bid price per linear ft. of "Drive Retaining Wall." The 4" tile weep holes and crushed rock or coarse gravel for drainage shall be INCIDENTAL to the bid item linear ft. of "Drive Retaining Wall."

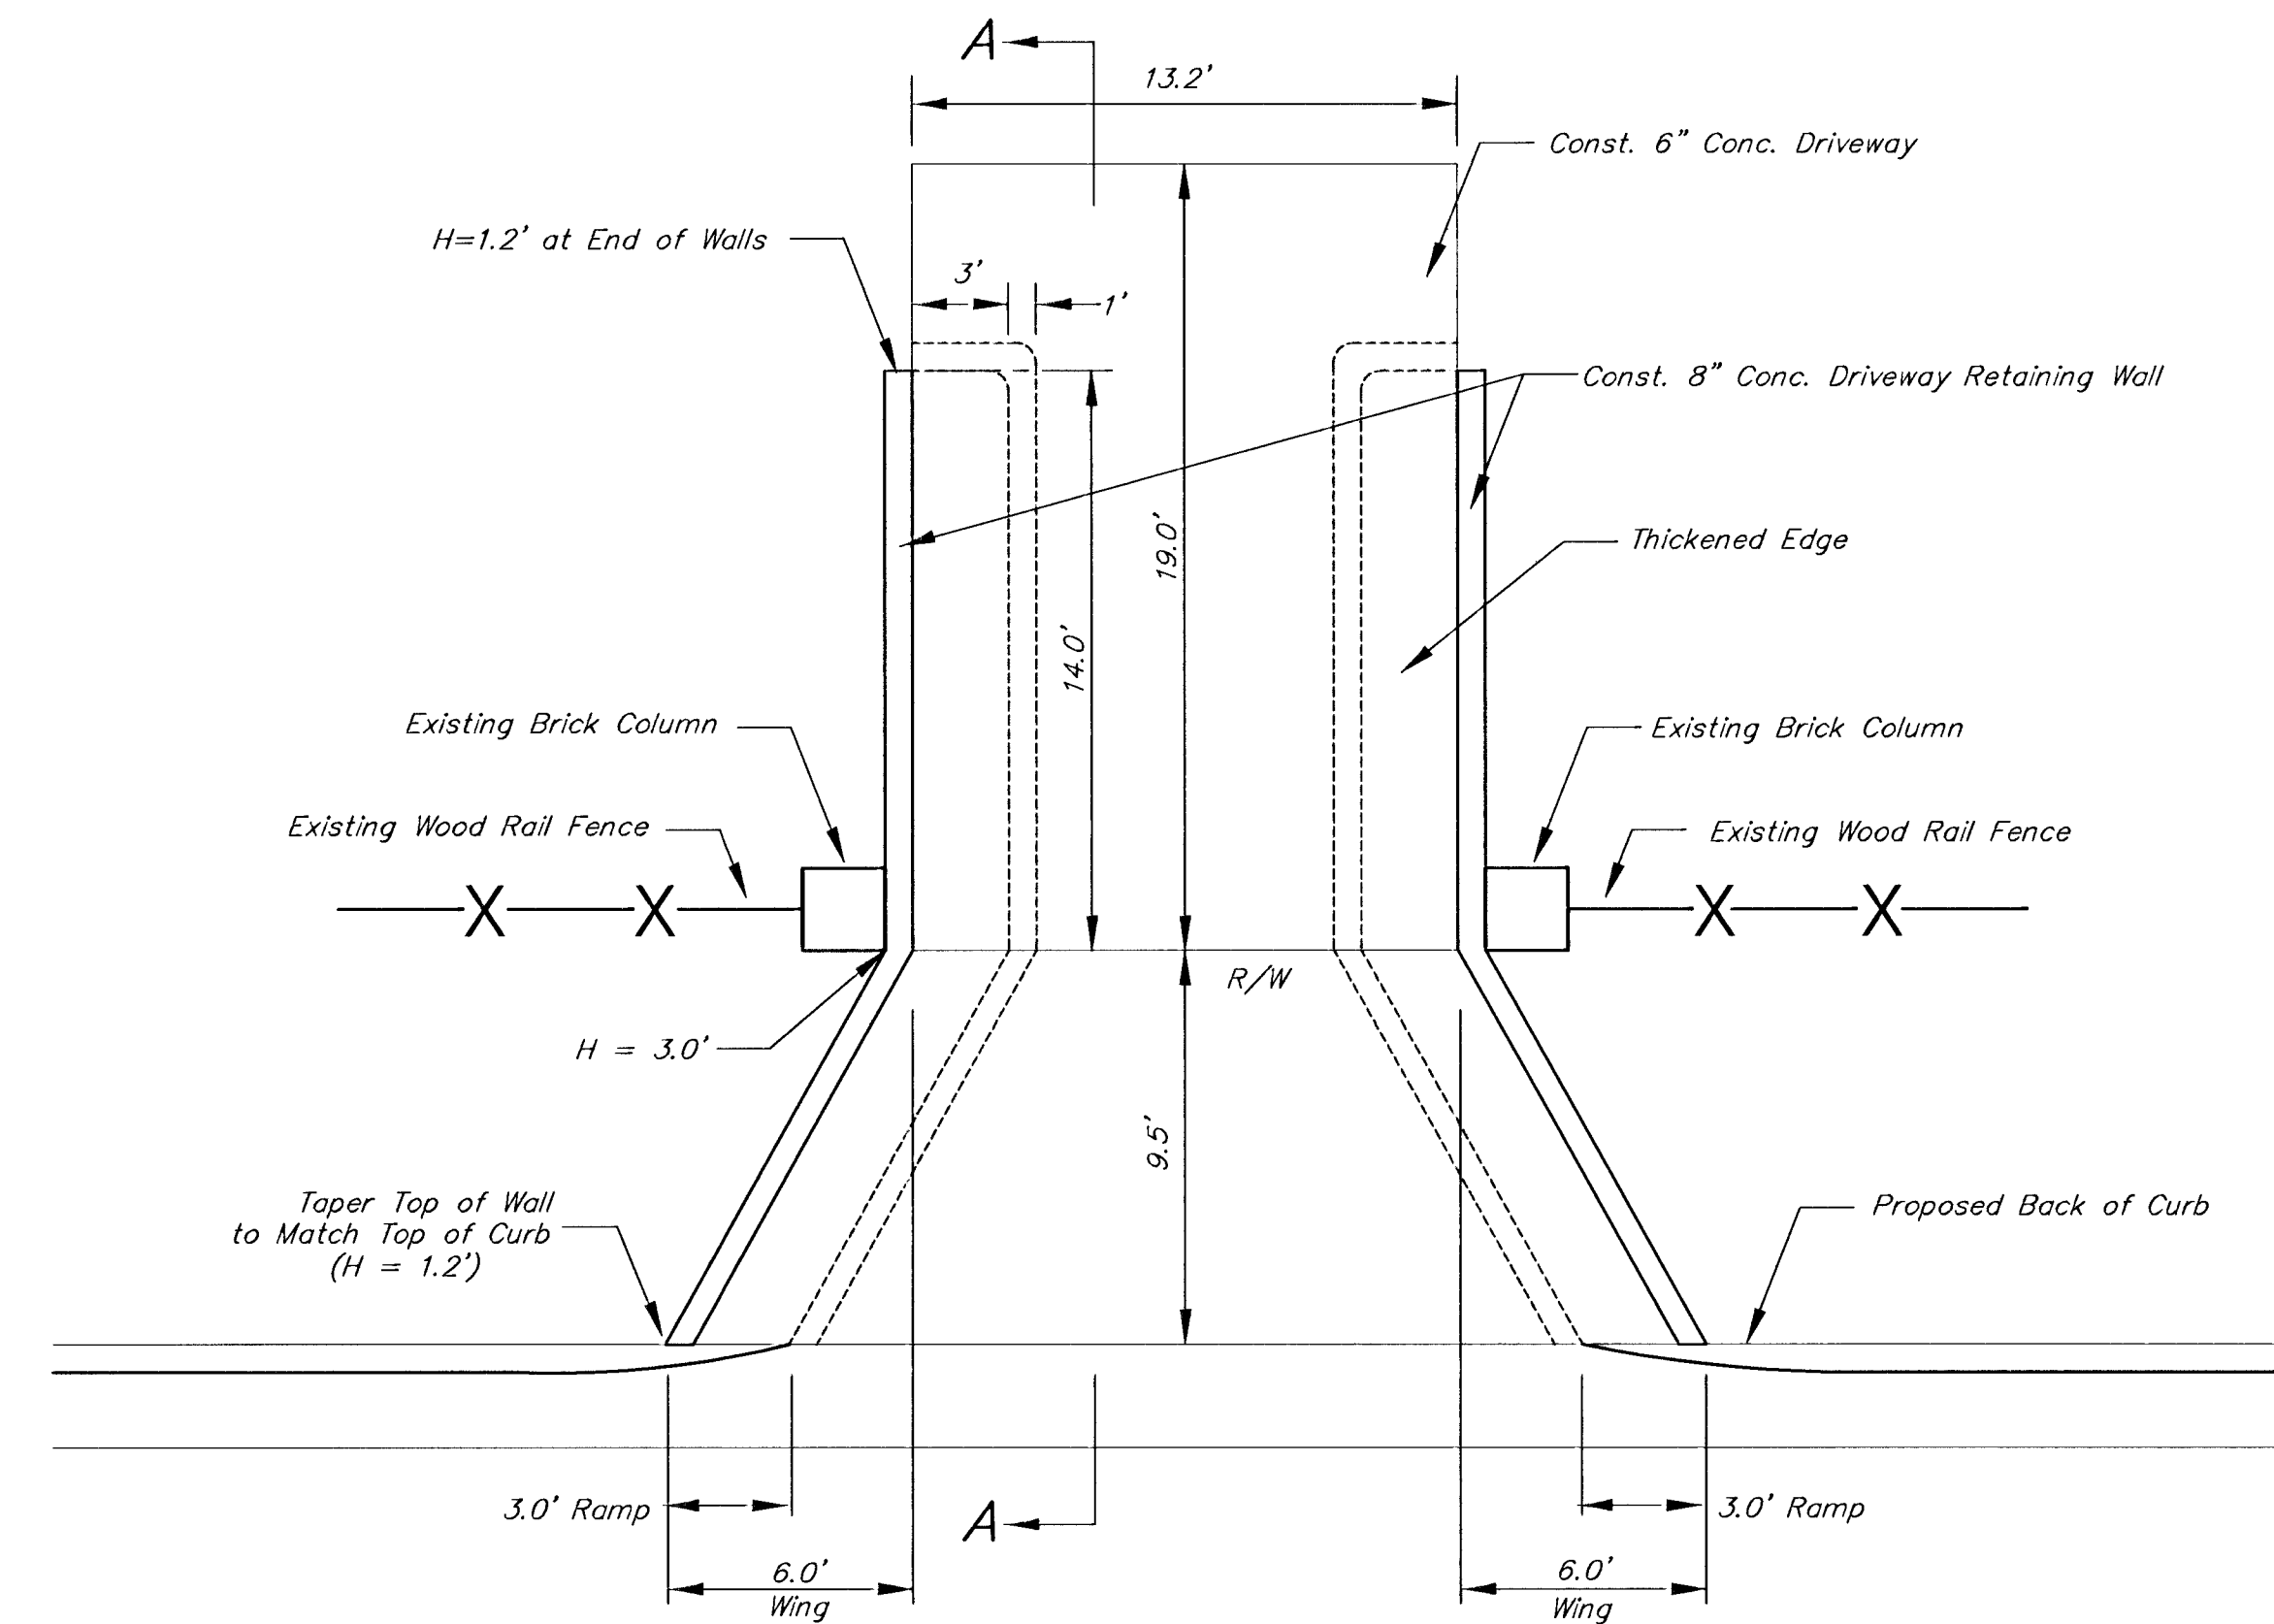


**DRIVEWAY DETAIL**  
Sta. 42+27.48 Rt.

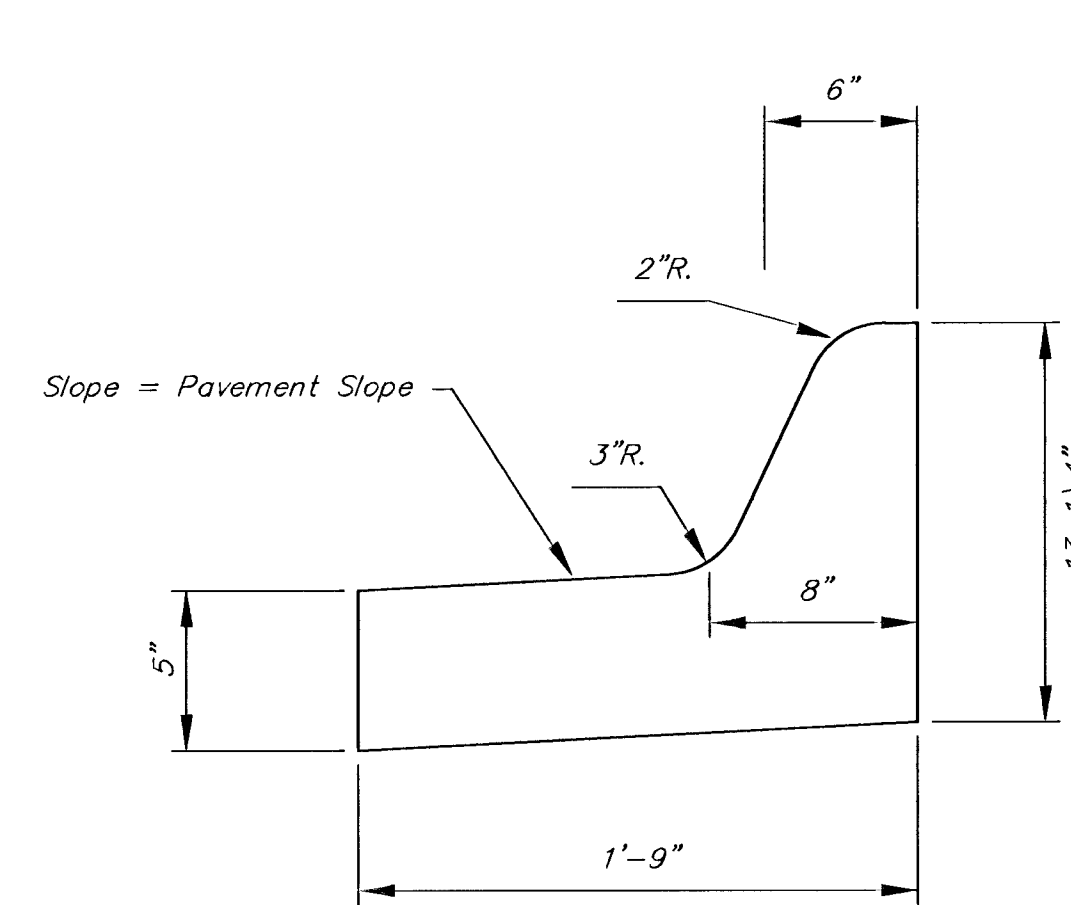


**MEDIAL CURB DETAIL (8")**  
(Low Edge)

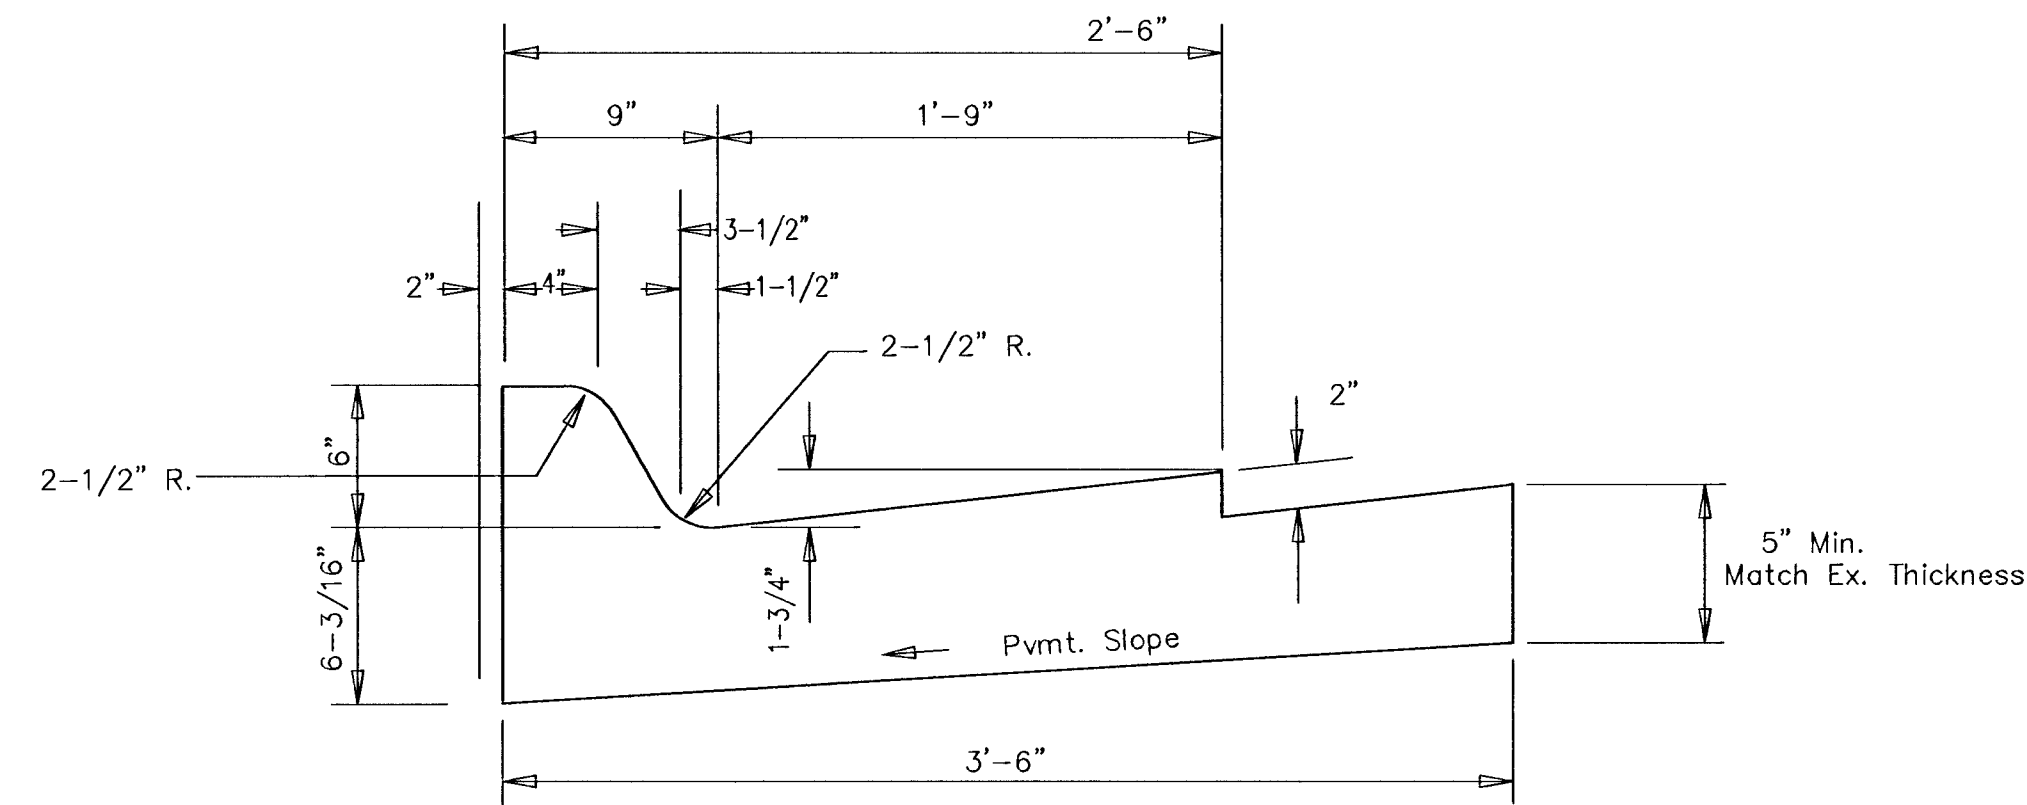


**SPECIAL TYPE I**  
**COMBINED CURB & GUTTER - (6")**  
Sta. 44+65.00 to Sta. 45+44.00

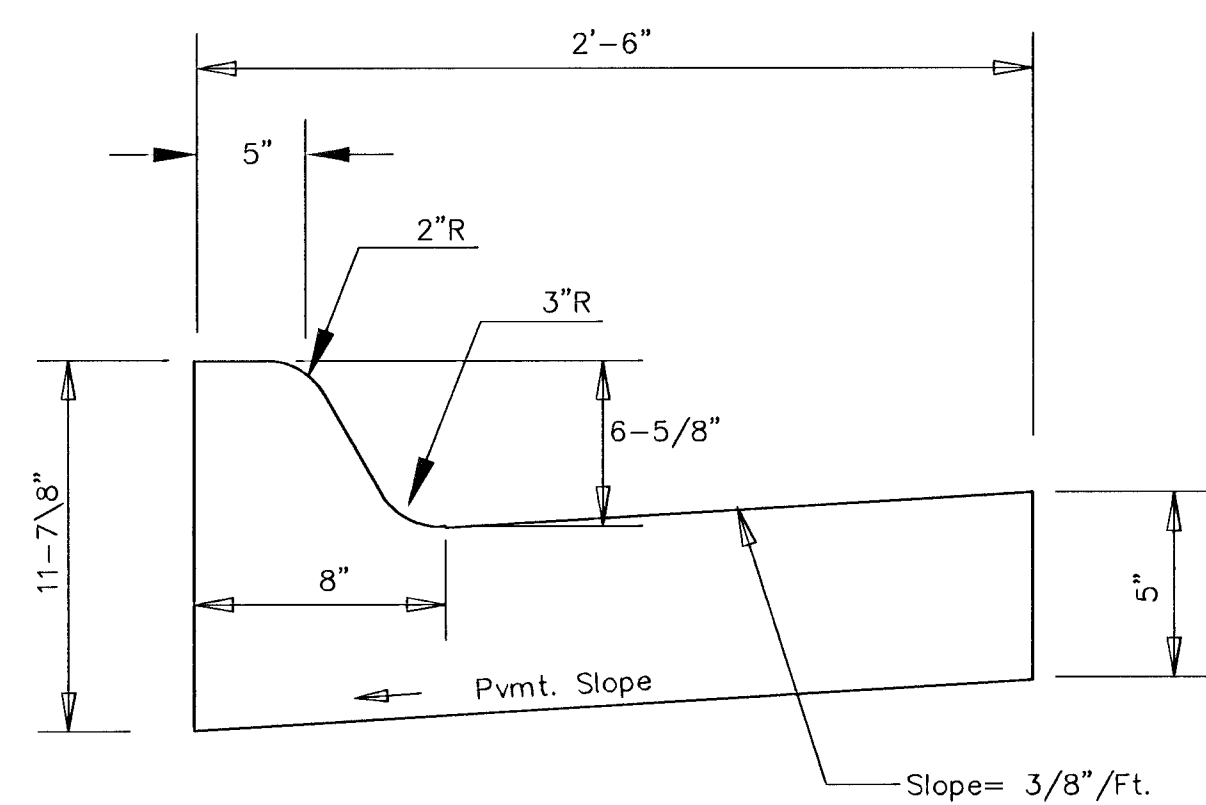

**STD. COMBINED**  
**CURB & GUTTER - (6-5/8")**

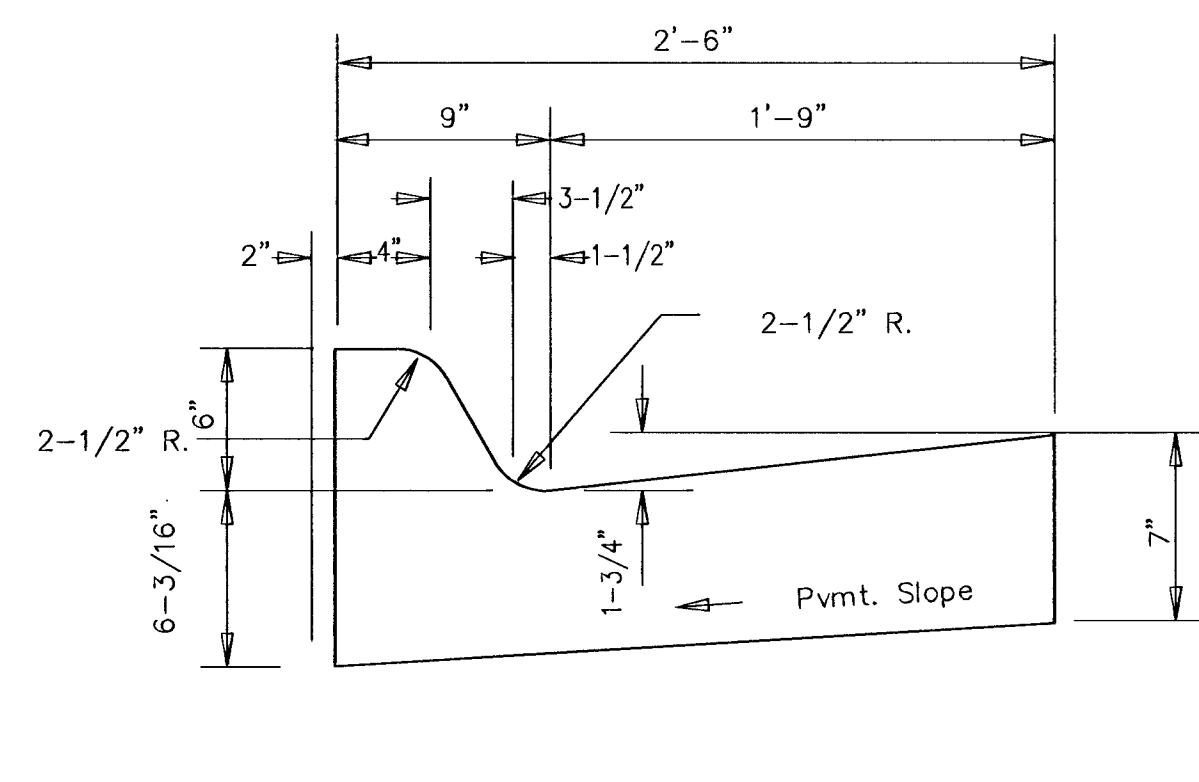

**TYPE I COMBINED**  
**CURB & GUTTER - (6")**

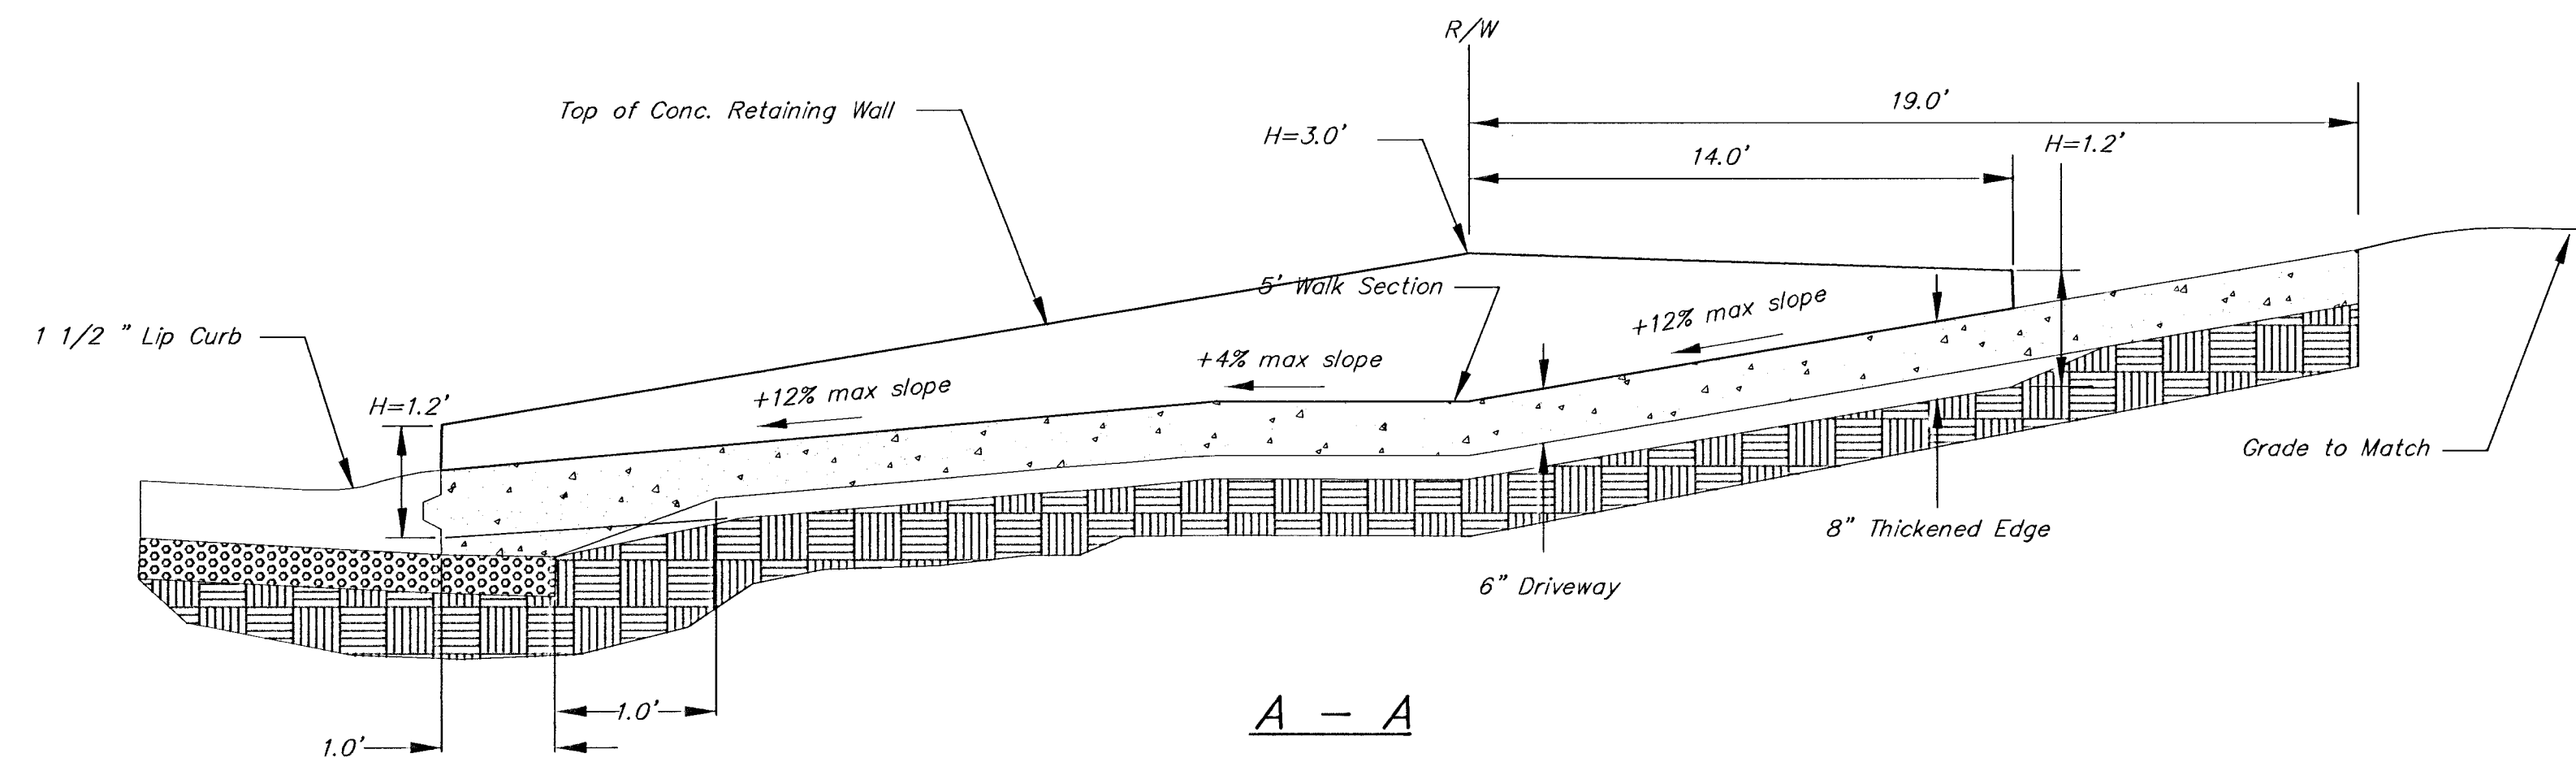

PROJECT NUMBER 472 - 83370		SHEET NAME Curbdet		ENGINEERING DIRECTORY Kellog_gr\Greenwich\details	
DESIGN KK/JFB	DRAWN STAFF	APPROVED KK	DATE July 01	SCALE NONE	BAUGHMAN NO 01 06 E045

ONE KELLOGG PLACE 2ND ADDITION  
**RETAINING WALL & CURB DETAILS**  
GREENWICH ROAD FROM GILBERT TO KELLOGG AVE.

**BAUGHMAN COMPANY, P.A.**  
ENGINEERING, SURVEYING, & PLANNING  
316-262-7271 • 315 ELLIS • WICHITA, KANSAS 67211

SHEET  
6  
OF  
43