



CONSTRUCTION PHASE SEQUENCE

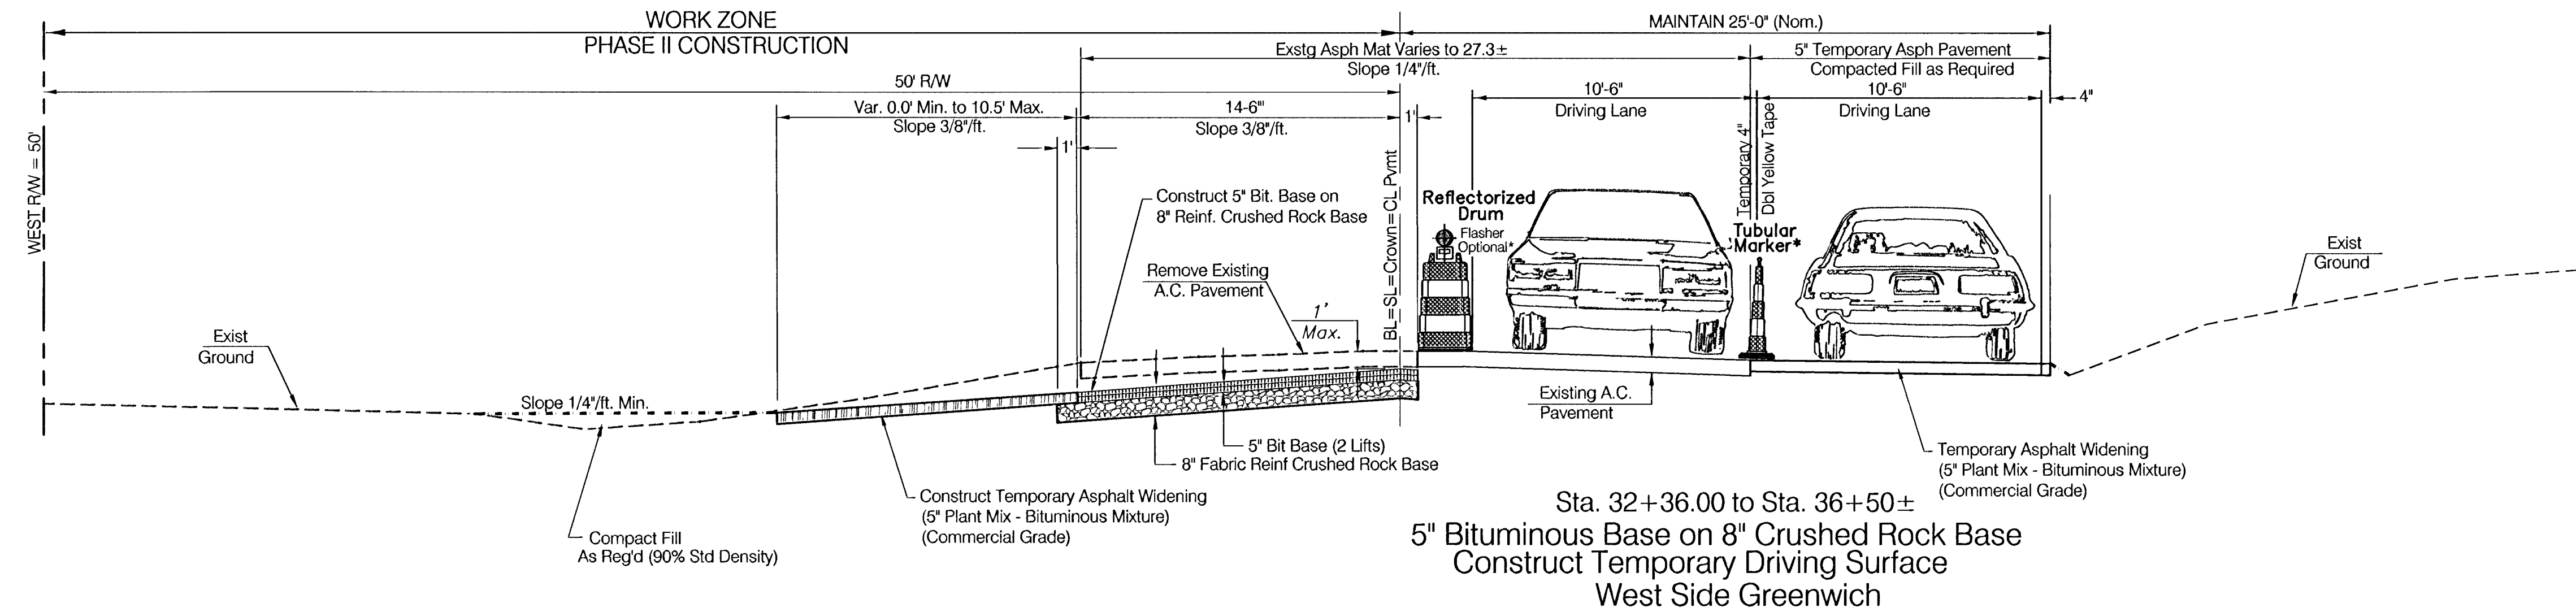

PHASE II

Sta. 32+36.00 to Sta. 44+65.00


Construct SWS West Side Greenwich
Construct 5" Bituminous Base on 8" Crushed Rock Base ~ West Side Greenwich
Construct Asph. Hookup Pavement ~ West Side Greenwich @ Gilbert Street
Construct Drive Approaches West Side Greenwich
Construct Temporary Driving Surface ~ West Side Greenwich
See Paving Typical Sections - Sht 3 & 4

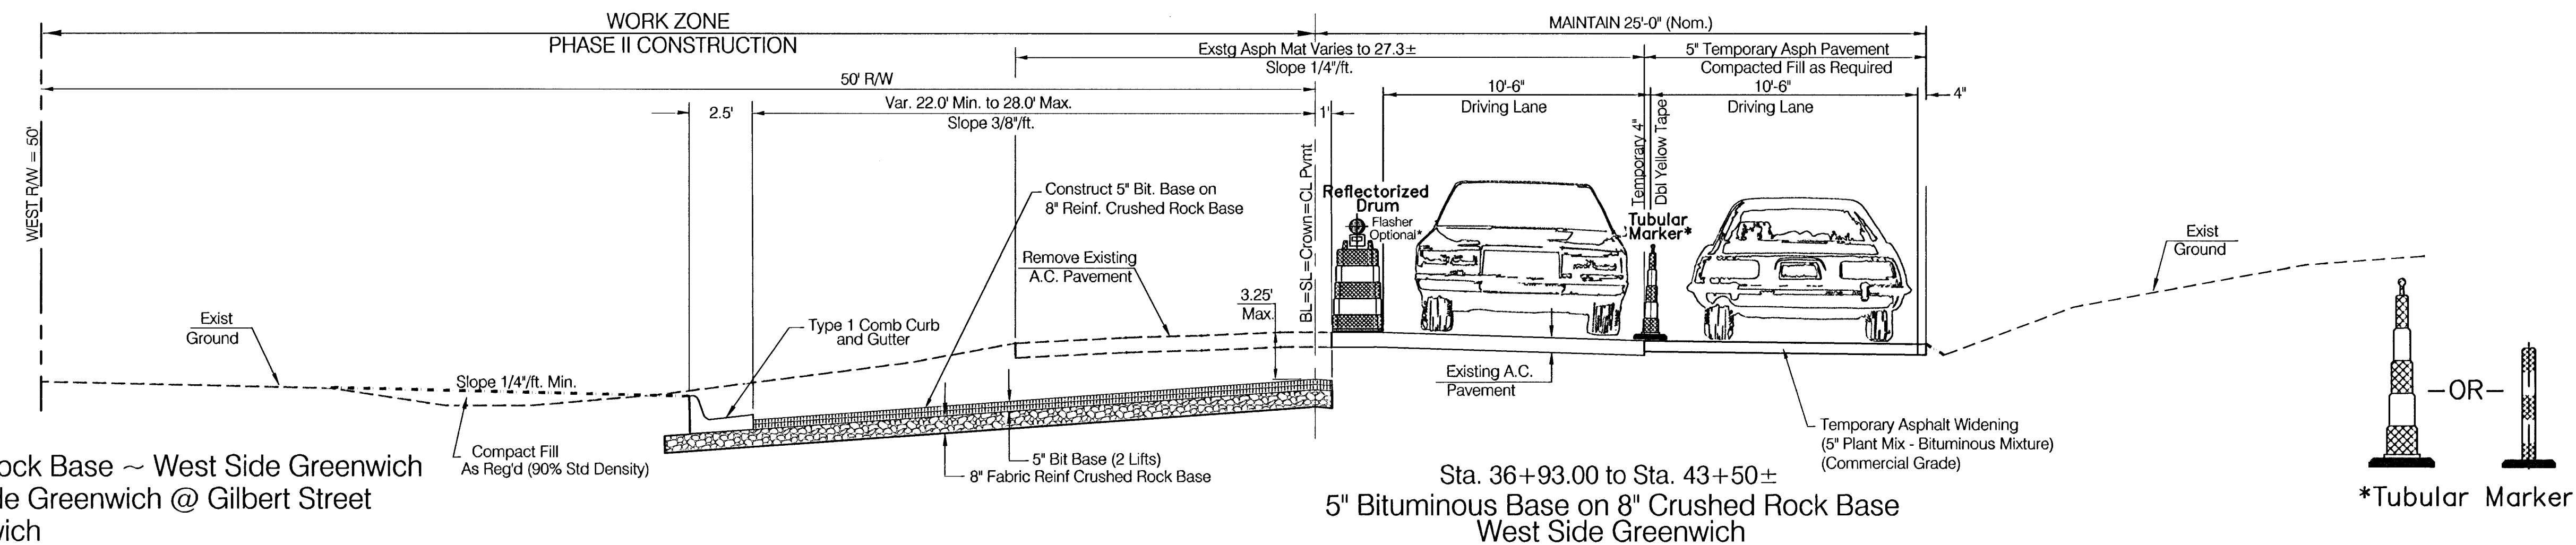

PHASE III

Sta. 34+36.00 to Sta. 45+48.00

Construct SWS East Side Greenwich
Construct 7" A.C. Pavement on 8" Crushed Rock Base ~ East Side Greenwich
Construct Asph. Hookup Pavement ~ East Side Greenwich
Construct Drive Approaches East Side Greenwich
See Paving Typical Sections - Sht 3 & 4

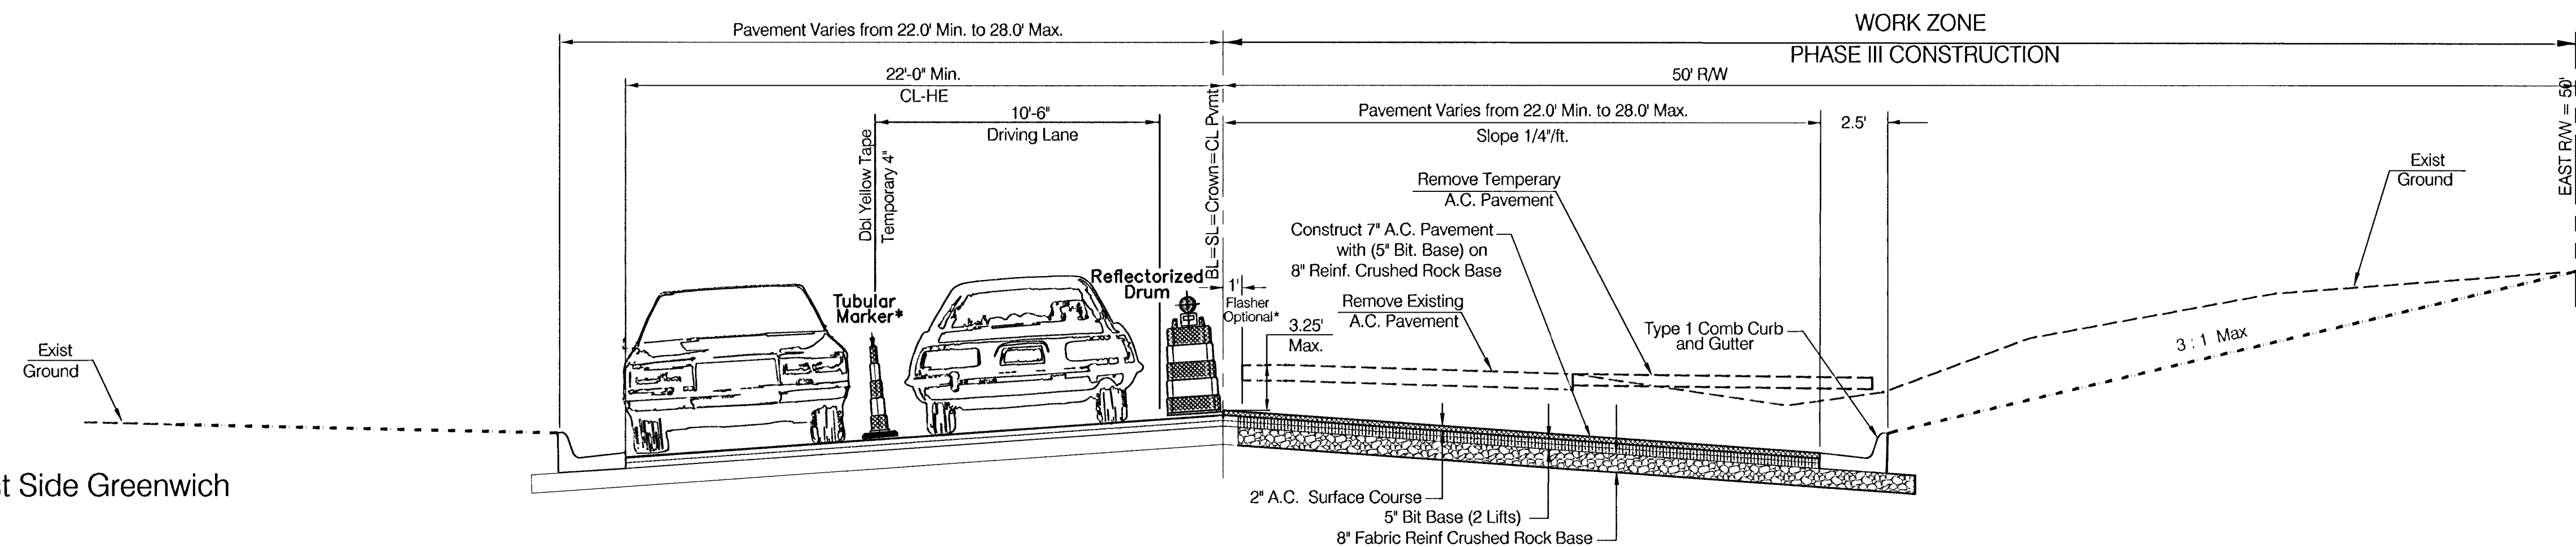

PROJECT NUMBER 472-83370		SHEET NAME CONSEQ_GREN2		ENGINEERING DIRECTORY FAKELLOG_GRGRENWICH	
DESIGN JFB	DRAWN STAFF	APPROVED	DATE 27JUN2001	SCALE NONE	BAUGHMAN NO

ONE KELLOGG PLACE SECOND ADDITION
CONSTRUCTION PHASE
SEQUENCING
GREENWICH ROAD

BAUGHMAN COMPANY, P.A.
ENGINEERING, SURVEYING, & PLANNING
316-262-7271 * 315 ELLIS * WICHITA, KANSAS 67211

SHEET
27
—OF
43