




Typical Side Road Open

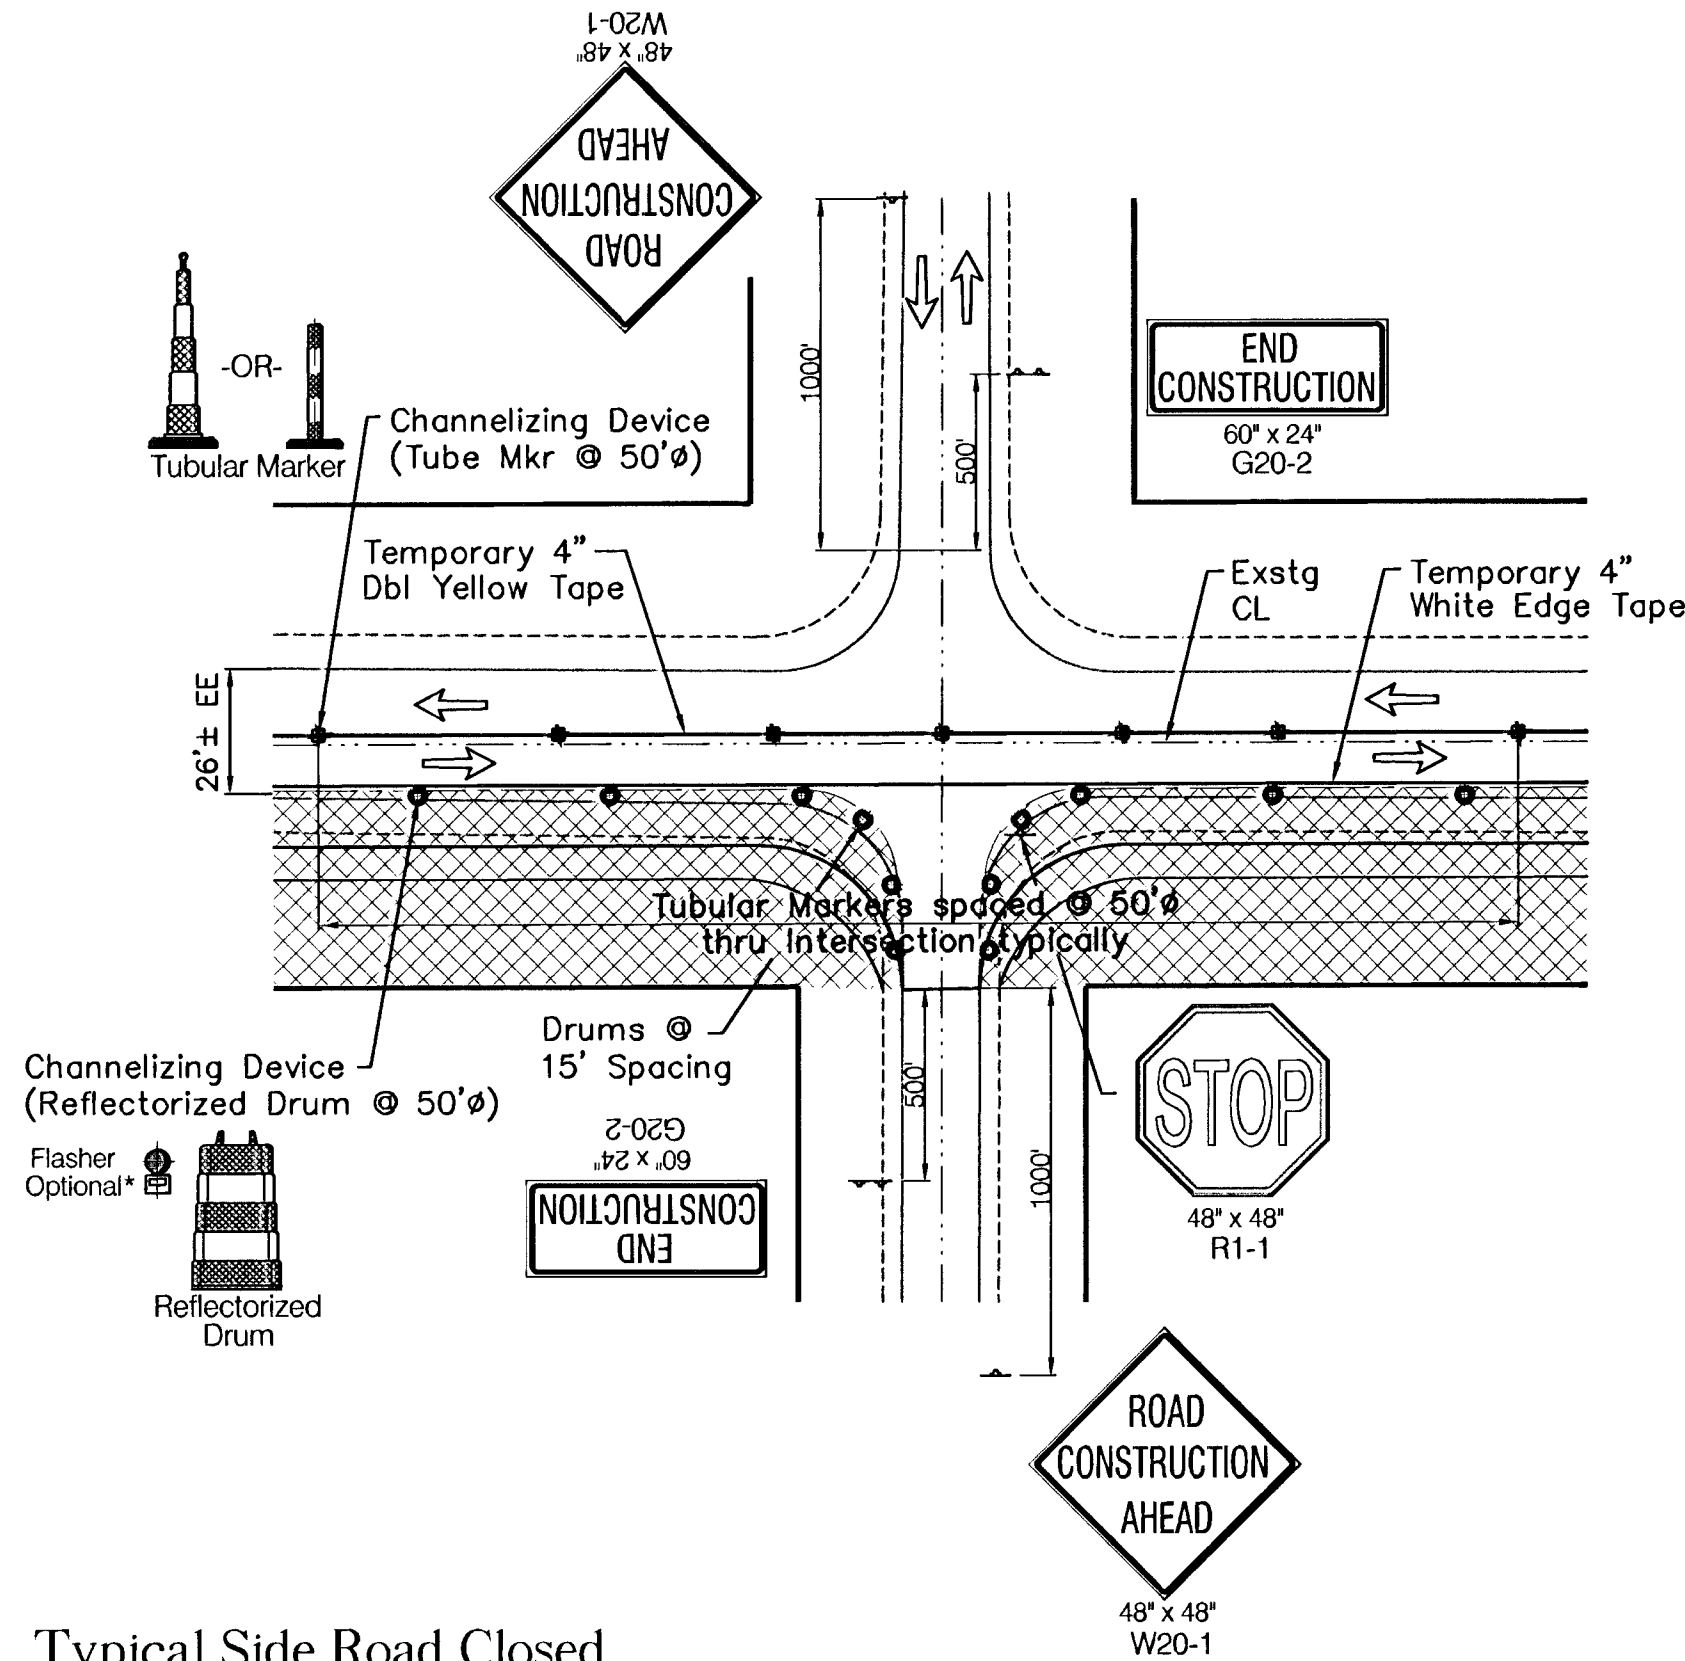


Typical TEE Intersection  
Additional Signing

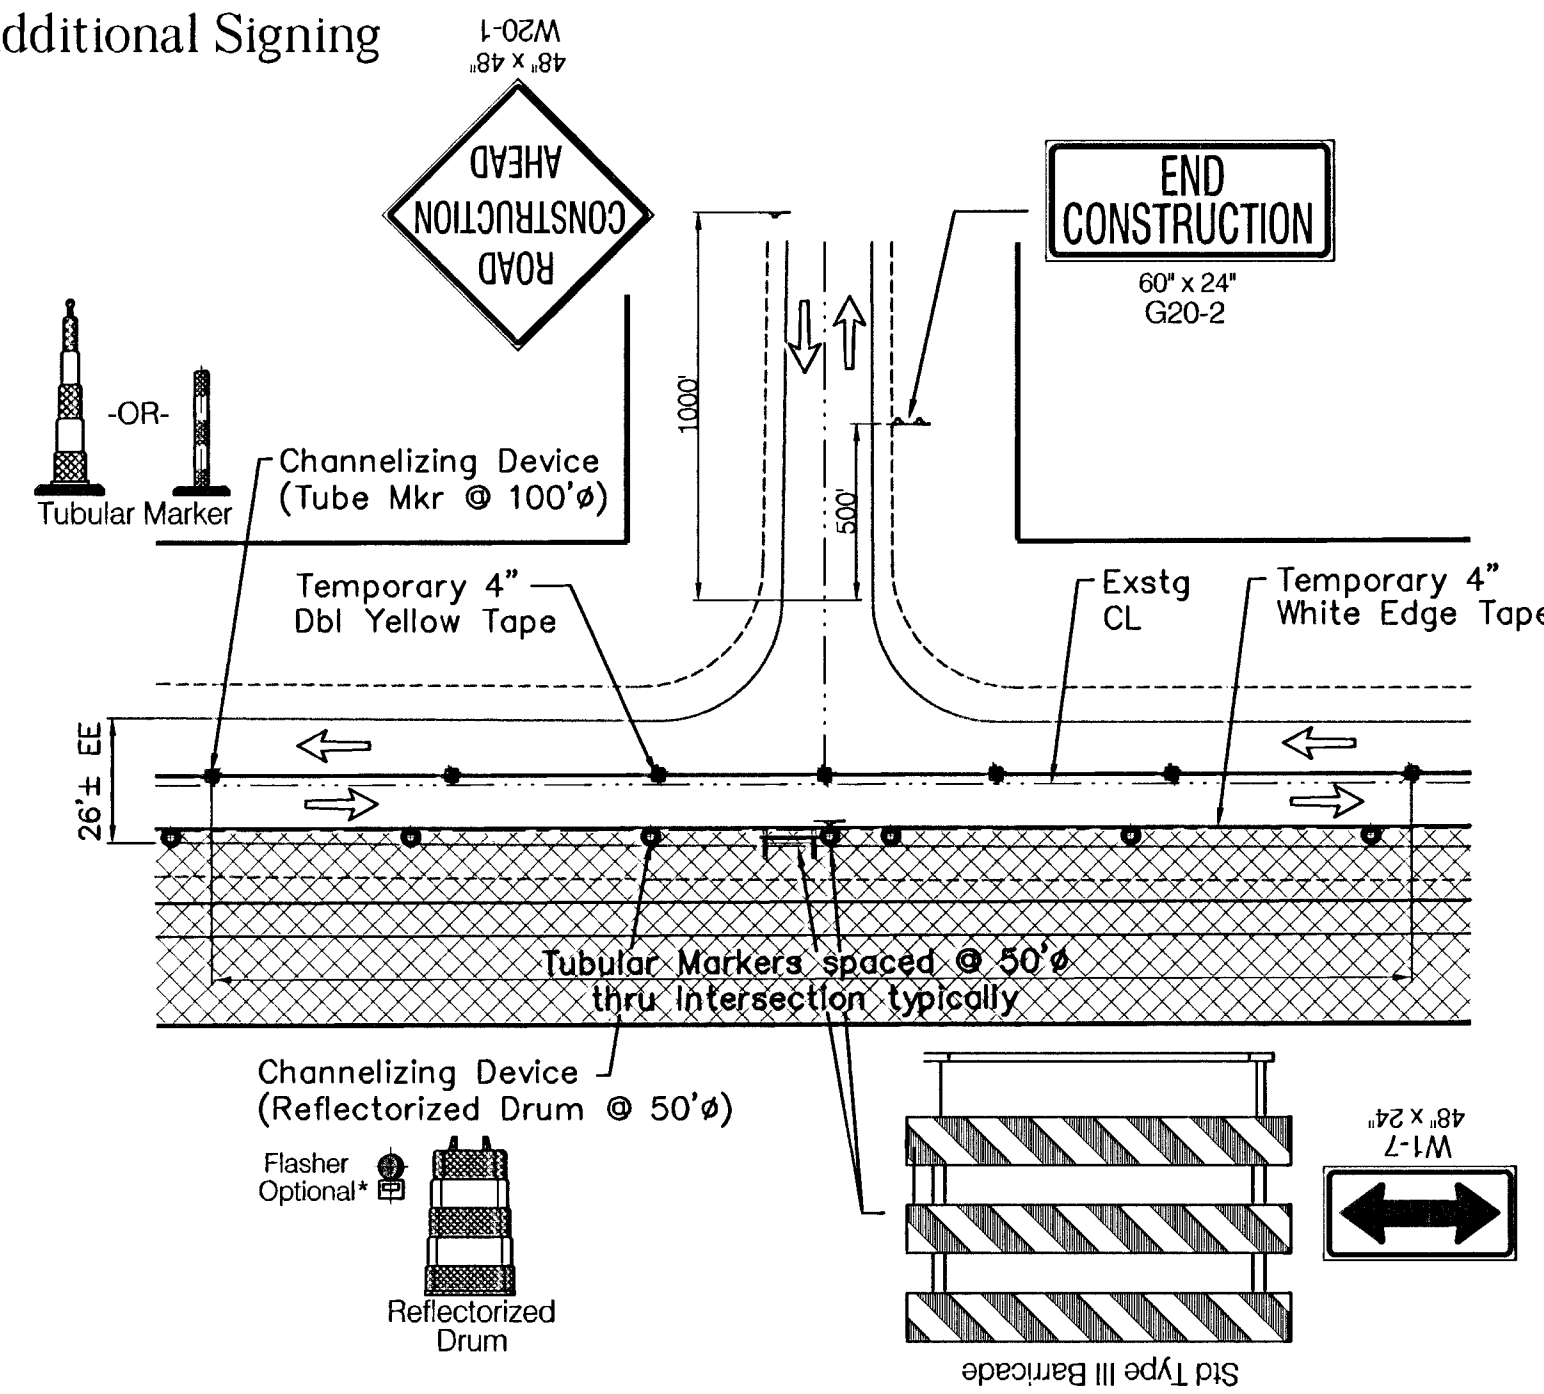

Typical Side Road Closed

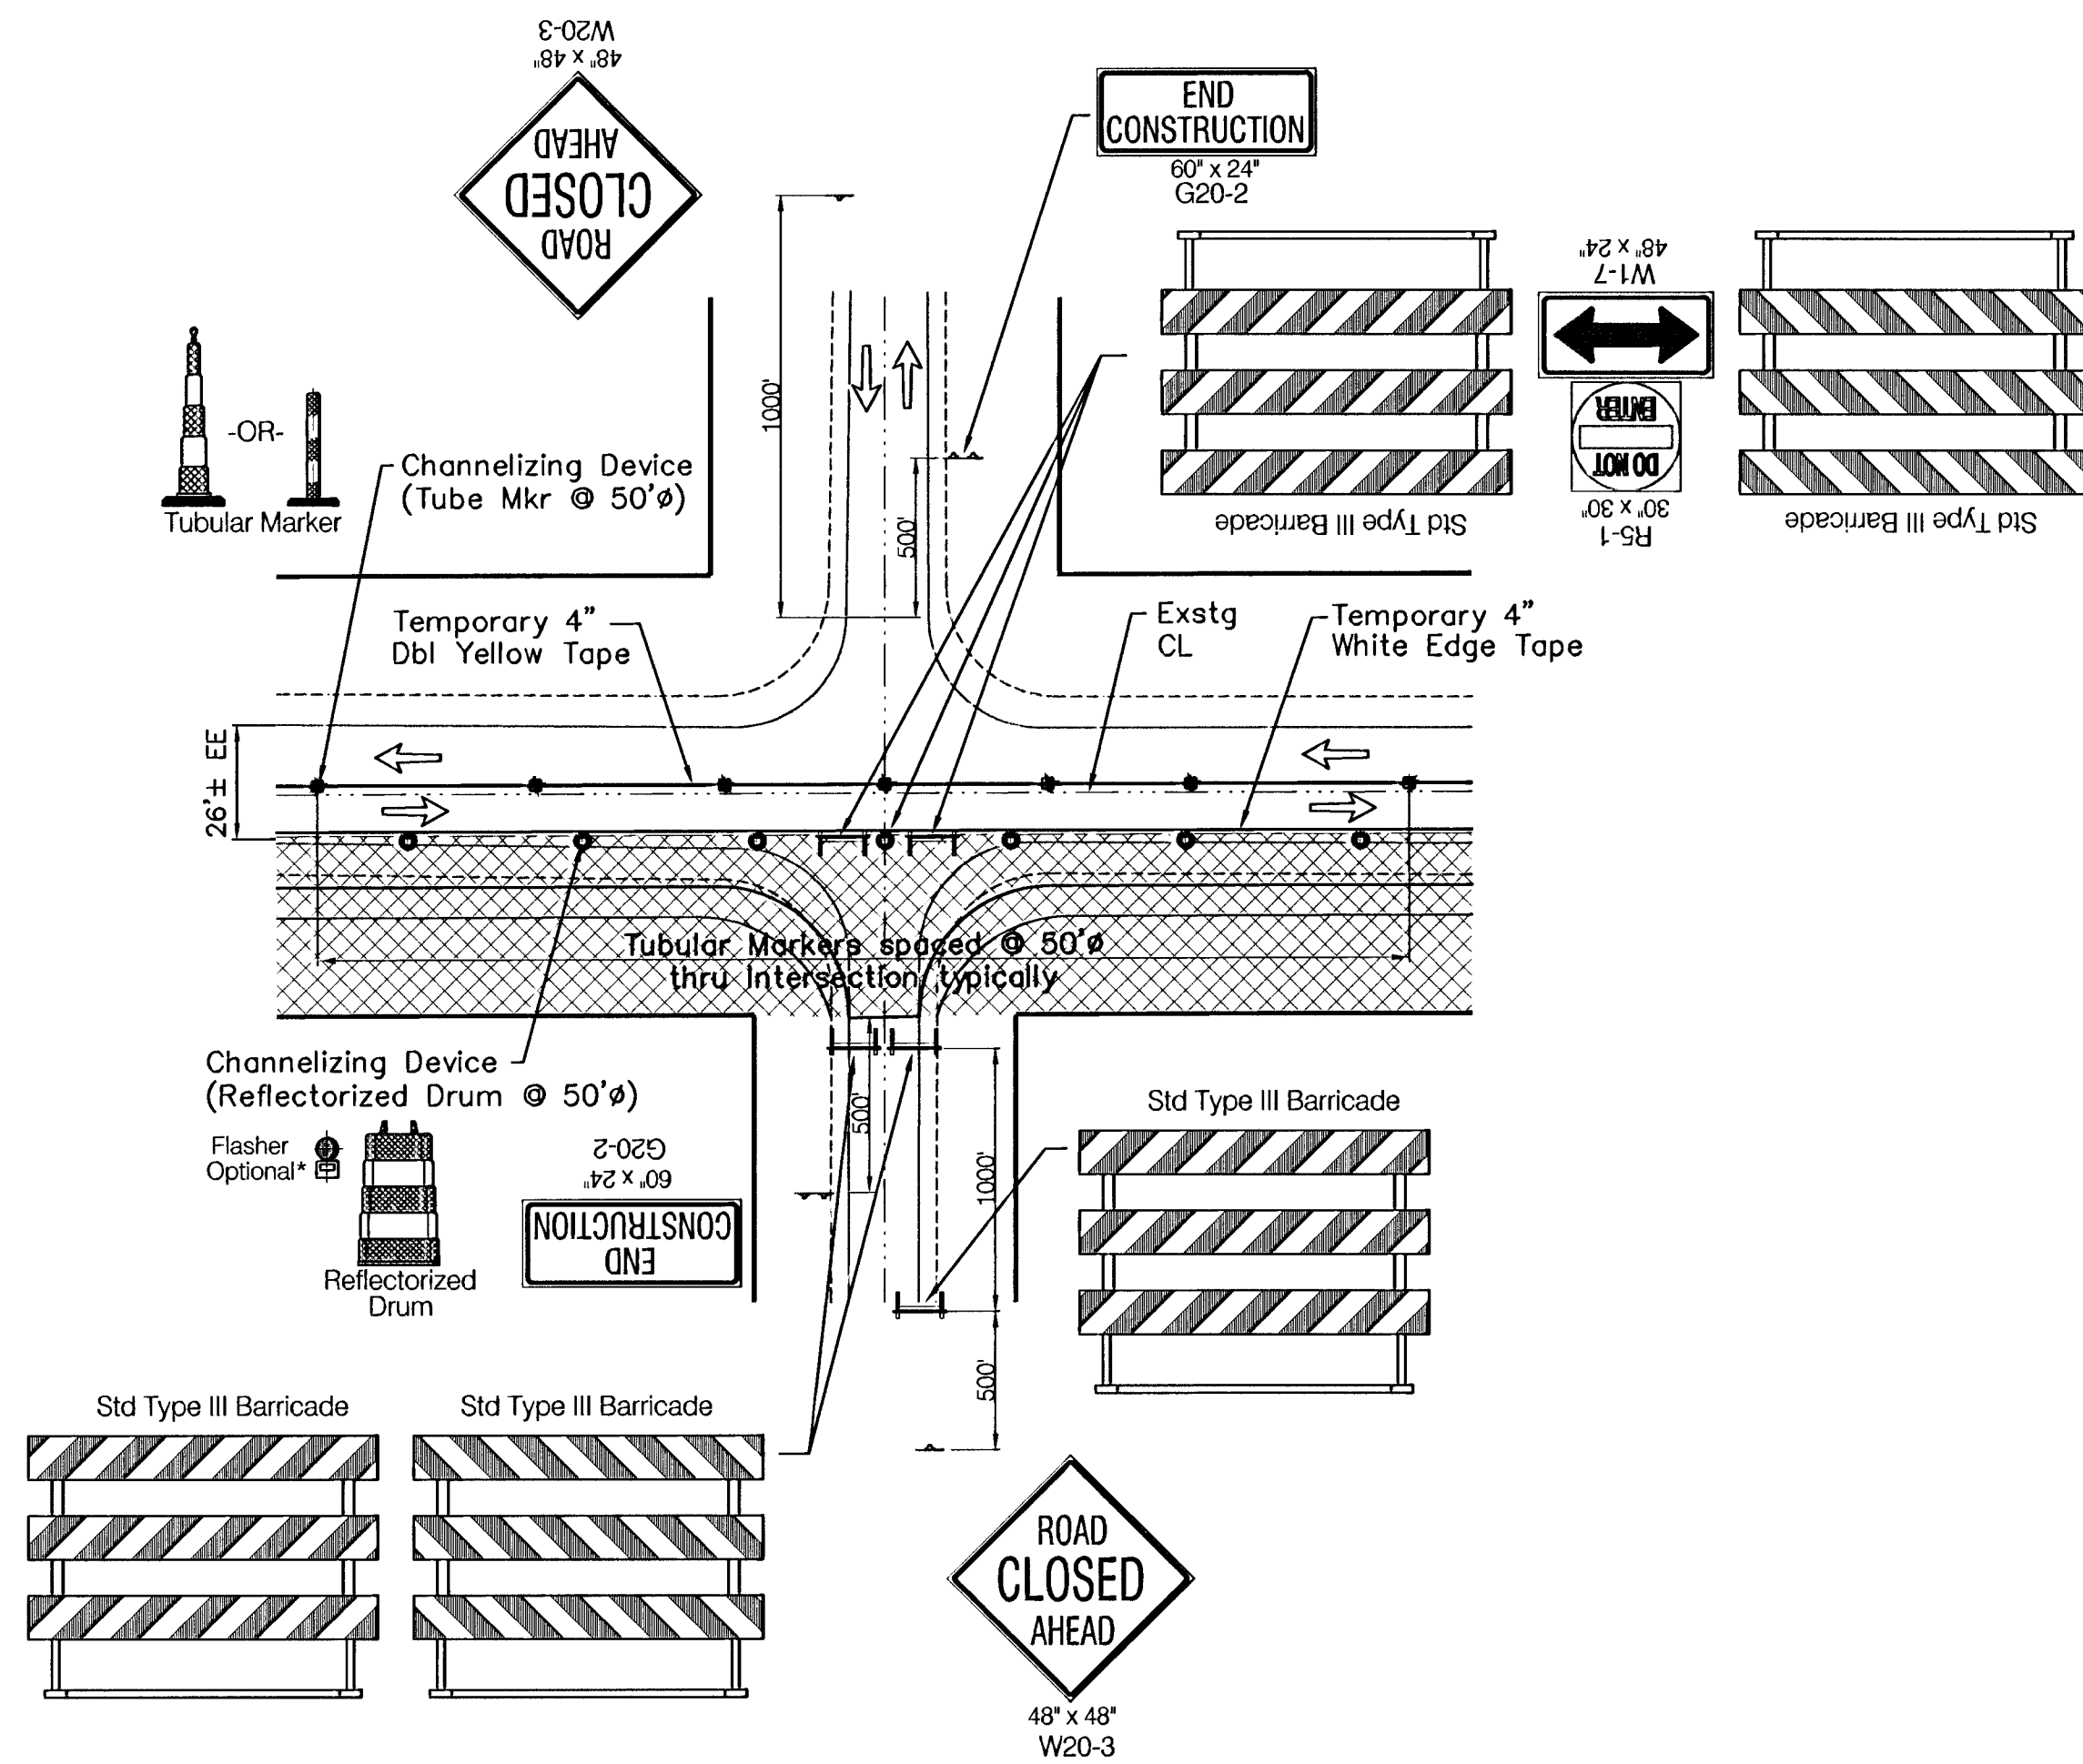

Typical 1/2 Street Open  
(One Way Traffic)

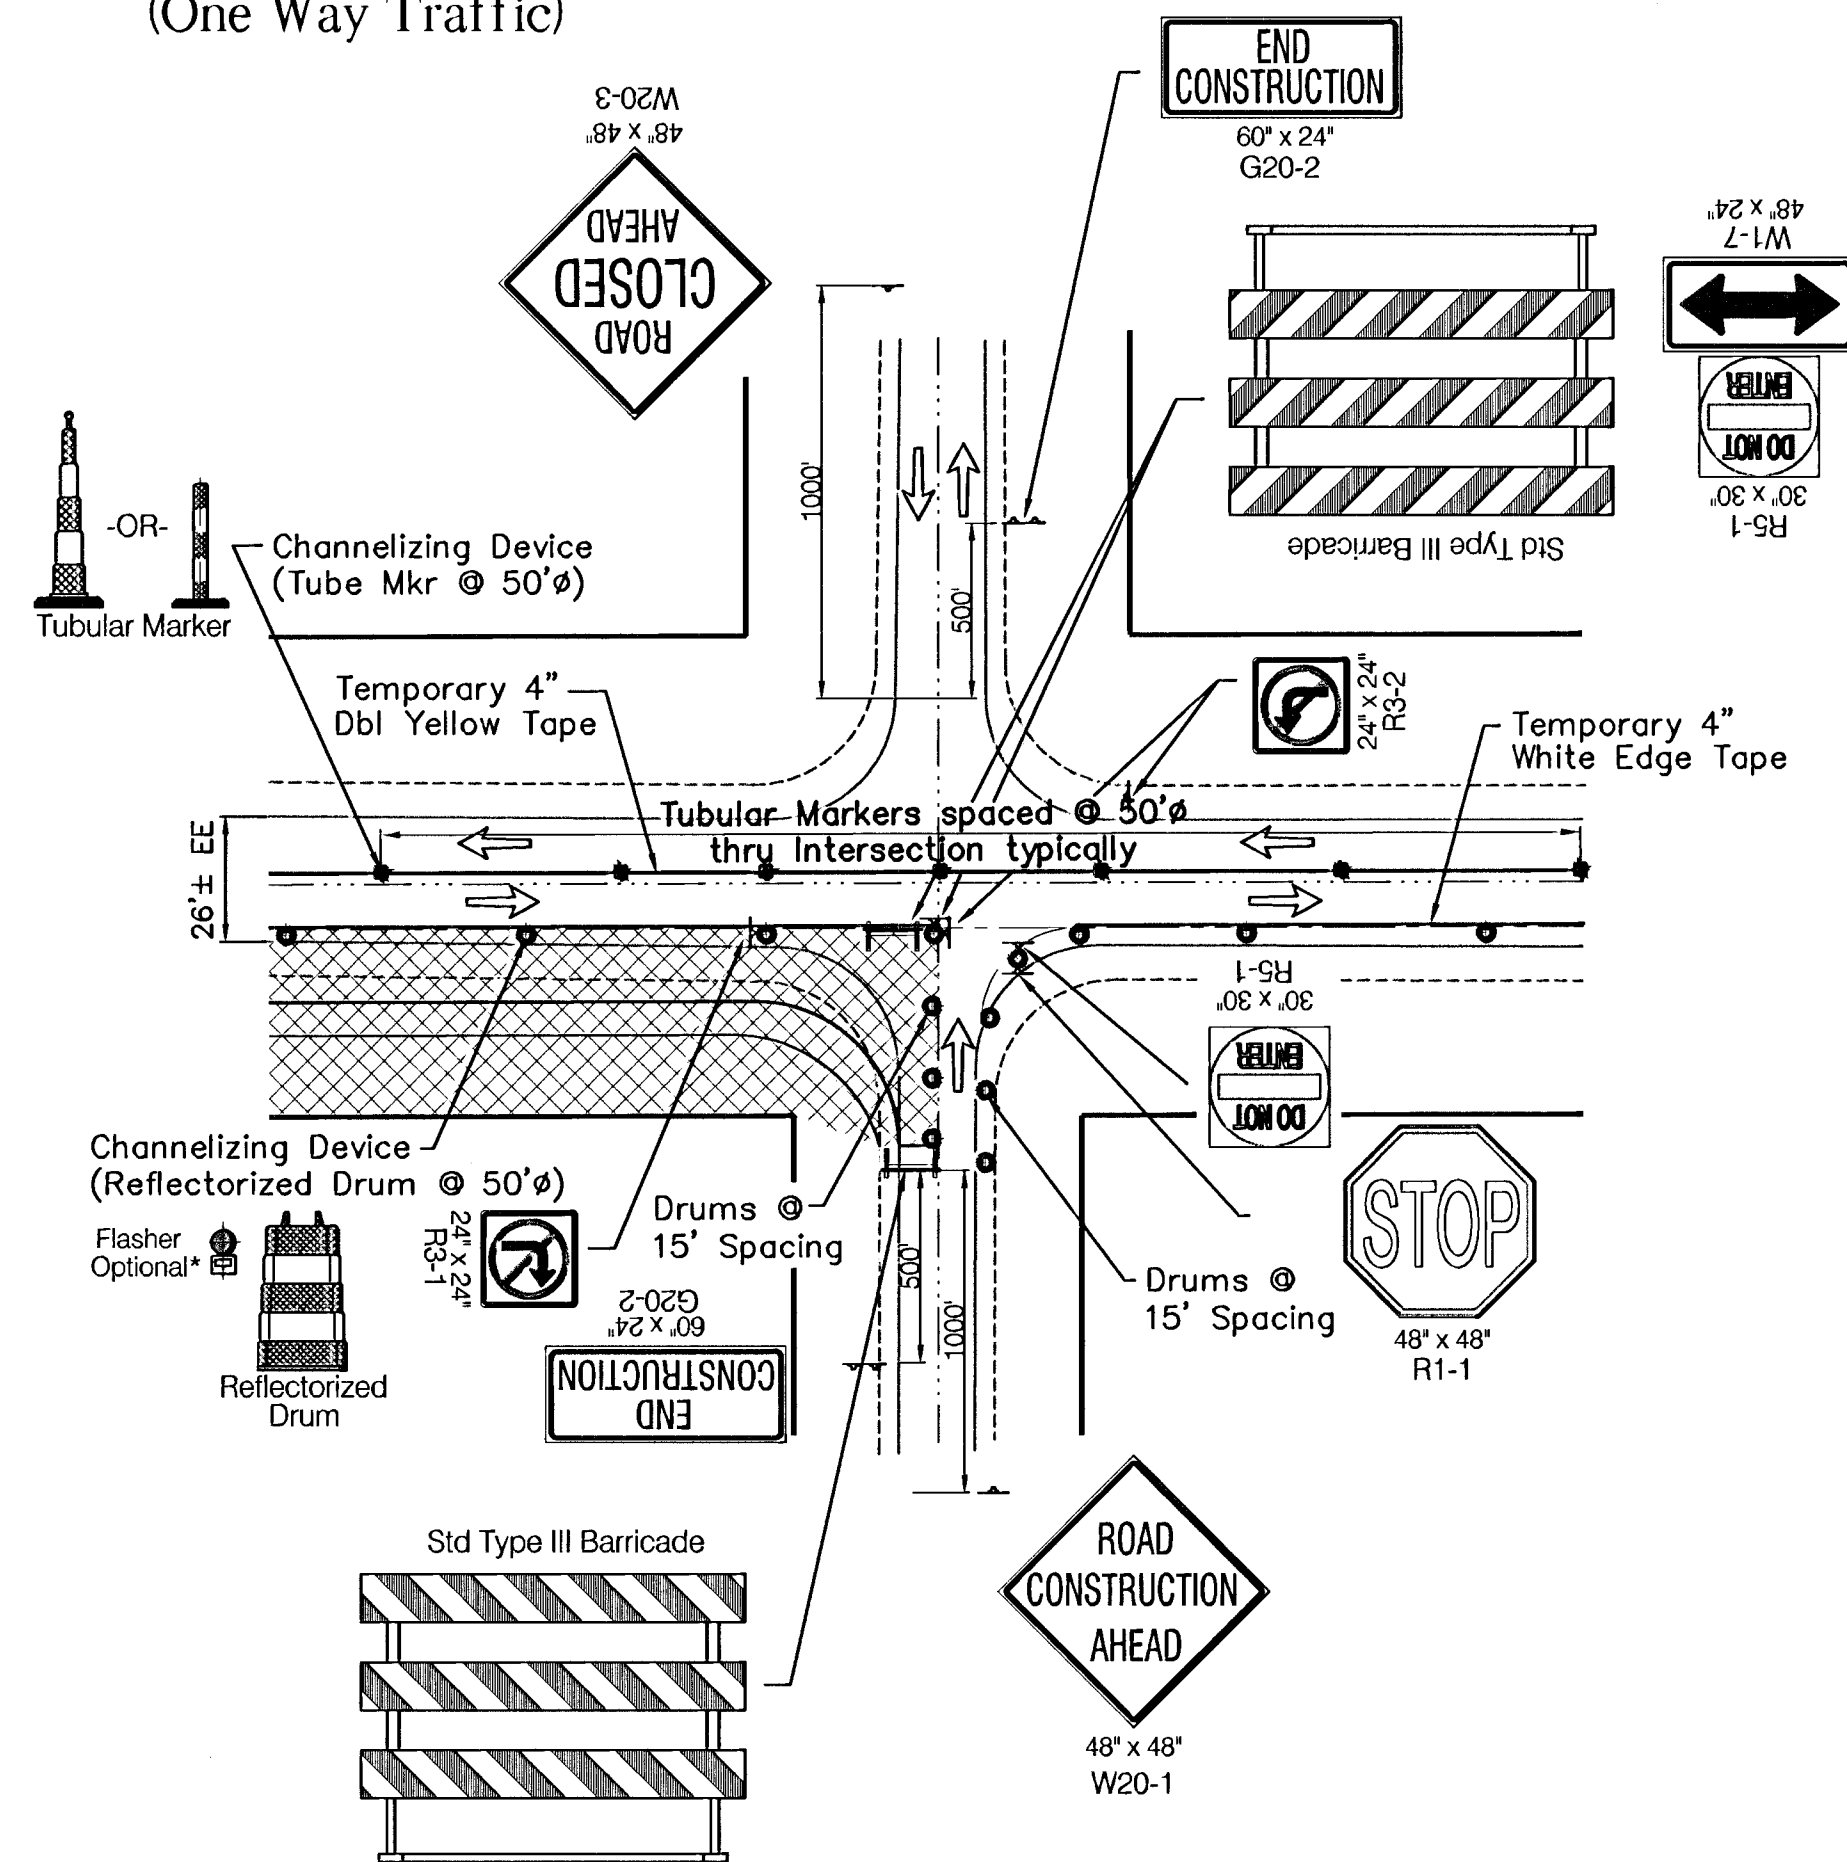

GENERAL NOTES:

- ONE LANE IN EACH DIRECTION ALONG GREENWICH ROAD SHALL BE MAINTAINED OPEN TO TRAFFIC AT ALL STAGES OF THE PROJECT. ACCESS TO BUSINESSES AND RESIDENTIAL STREETS WITHOUT OUTLETS THAT ABUT CONSTRUCTION SHALL BE MAINTAINED AT ALL STAGES OF THE PROJECT
- THE CONTRACTOR SHALL NOTE THAT THE CONSTRUCTION SEQUENCE OUTLINED HEREIN IS GENERAL IN NATURE AND ONLY SERVES AS A GUIDE. VARIOUS PHASES OF CONSTRUCTION OPERATIONS AND TRAFFIC CONTROL MAY OVERLAP WHICH REQUIRE MODIFICATIONS TO THE CONSTRUCTION PHASING PLAN. WHEN SITUATIONS ARISE NECESSITATING CHANGES OR MODIFICATIONS, THE CONTRACTOR MAY AT ANY TIME SUBMIT AN ALTERNATIVE PLAN TO THE ENGINEER FOR APPROVAL.
- THE TRAFFIC CONTROL PLANS ASSOCIATED WITH THIS PHASING PLAN WERE DRAWN BASED ON THE PARTICULAR GEOMETRICS INHERENT TO THIS PROJECT. WHENEVER THESE PLANS CONFLICT WITH THE CITY OF WICHITA TRAFFIC ENGINEERING STANDARD DRAWING, THE CITY OF WICHITA STANDARD SHALL GOVERN.
- ADDITIONAL SIGNAGE FOR FIRE DEPARTMENT COORDINATION MAY BE REQUIRED DURING DIFFERENT PHASES OF CONSTRUCTION. SUCH ADDITIONAL SIGNAGE SHALL NOT BE PAID FOR DIRECTLY, BUT SHALL BE CONSIDERED SUBSIDIARY TO OTHER ITEMS ASSOCIATED WITH CONSTRUCTION TRAFFIC CONTROL.

LEGEND	
	Work Area
	Temp Pavement
	Traffic Sign
	ReflectORIZED Drum
	Tubular Marker
	Type III Barricade
	Temp Lane Markings (White)
	Temp Lane Markings (Yellow)
	Traffic Flow Pattern

PROJECT NUMBER <b>472-83370</b>	SHEET NAME consigndwg	ENGINEERING DIRECTORY F:\Kellog_gr\Greenwich\traffic
DESIGN JFB/KK	DRAWN SS	APPROVED JFB
DATE 25JUNE2001	SCALE NONE	BAUGHMAN NO.

ONE KELLOGG PLACE 2ND ADDITION  
CONSTRUCTION SIGNING  
TYPICAL INTERSECTION DETAILS  
GREENWICH ROAD FROM GILBERT TO KELLOGG AVE

**BAUGHMAN COMPANY, P.A.**  
ENGINEERING, SURVEYING, & PLANNING  
316-262-7271 • 315 ELLIS • WICHITA, KANSAS 67211

F:\Eng\MELUB\B\greenwich\traffic\consigndwg.dwg Tue Jul 17 11:36:35 2001