




50.00'
 EXC = 135.7
 LF = 0.0
 CF = 0.0

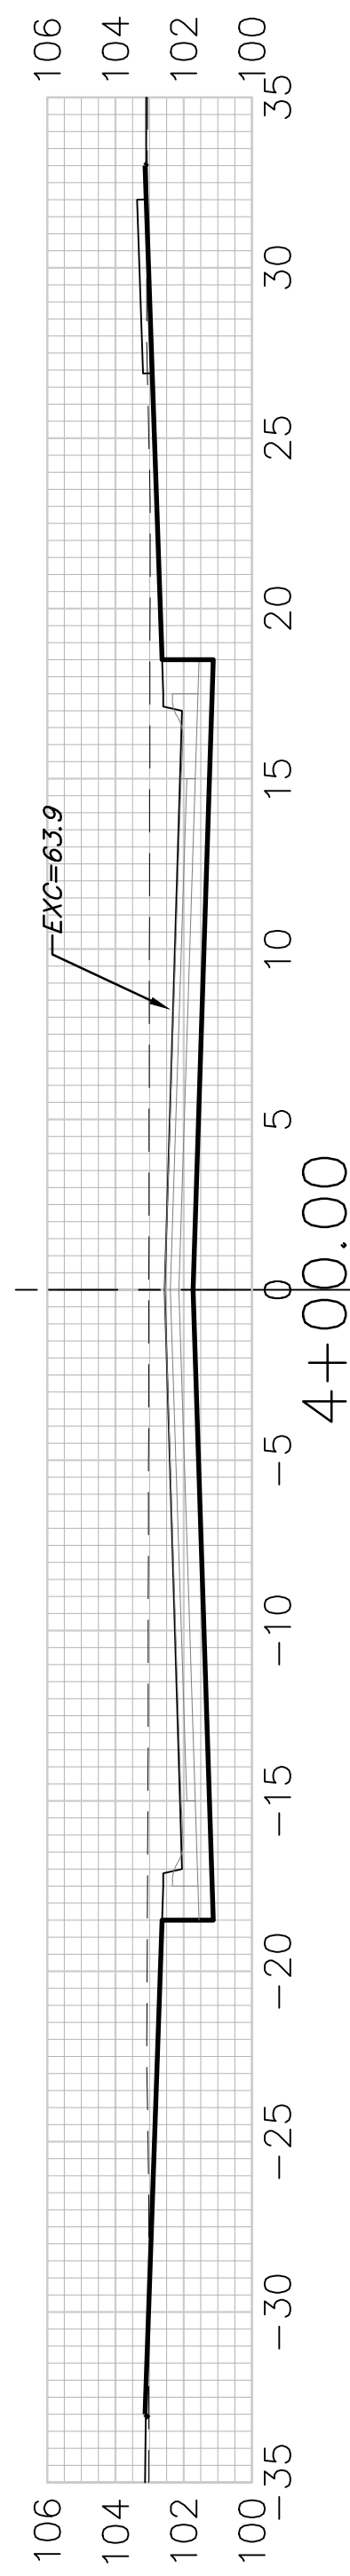


38.41'
 EXC = 84.9
 LF = 0.0
 CF = 0.0

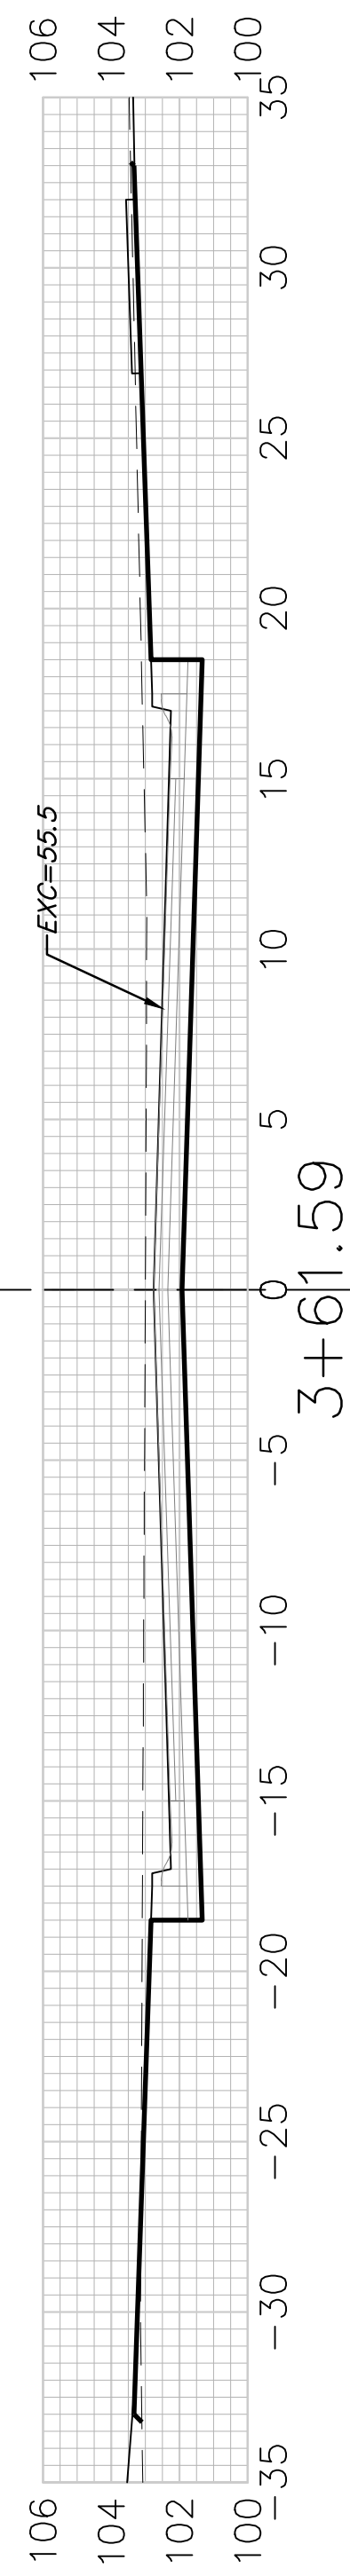


33.51'
 EXC = 62.8
 LF = 2.3
 CF = 0.0

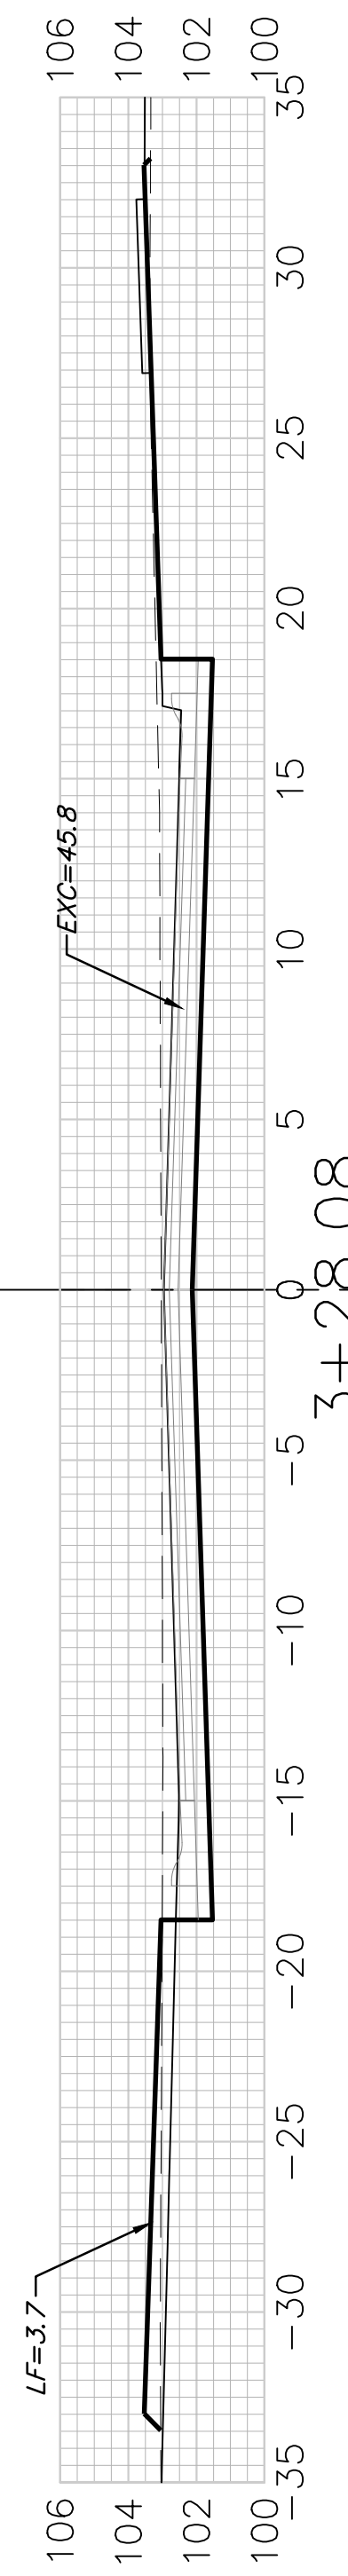


33.51'
 EXC = 52.9
 LF = 7.8
 CF = 2.4

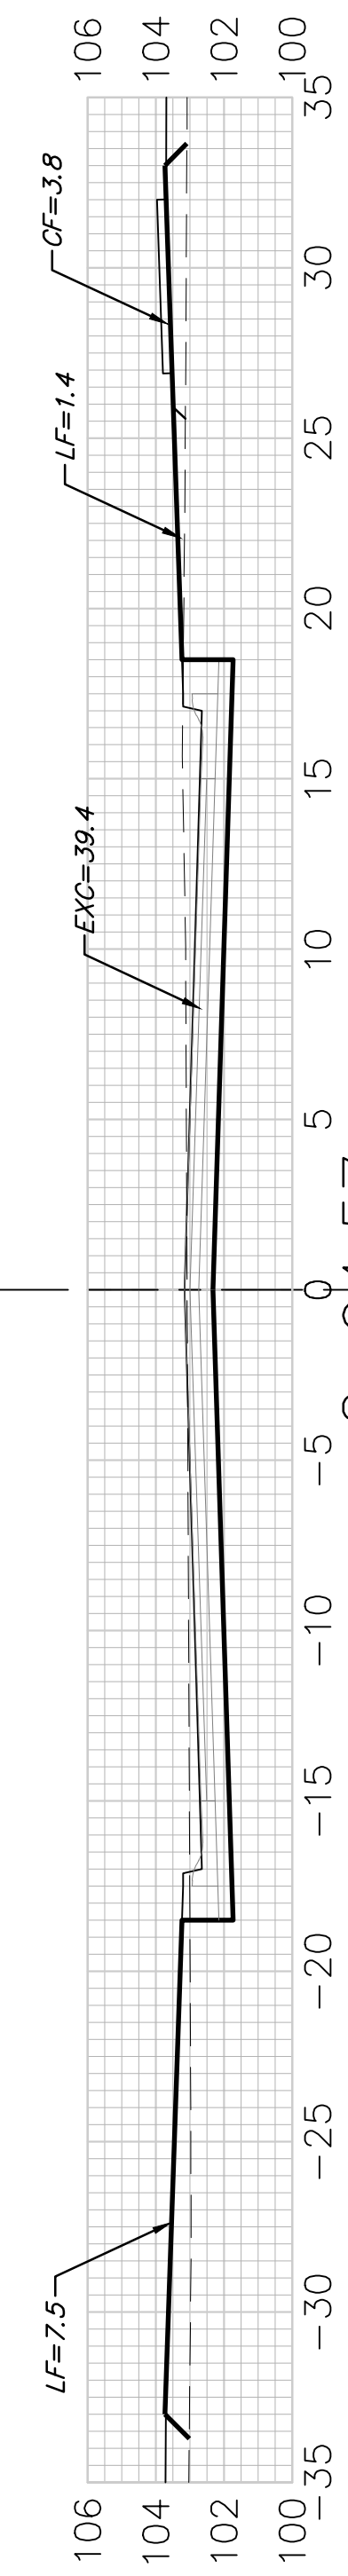


44.57'
 EXC = 59.5
 LF = 21.3
 CF = 7.8

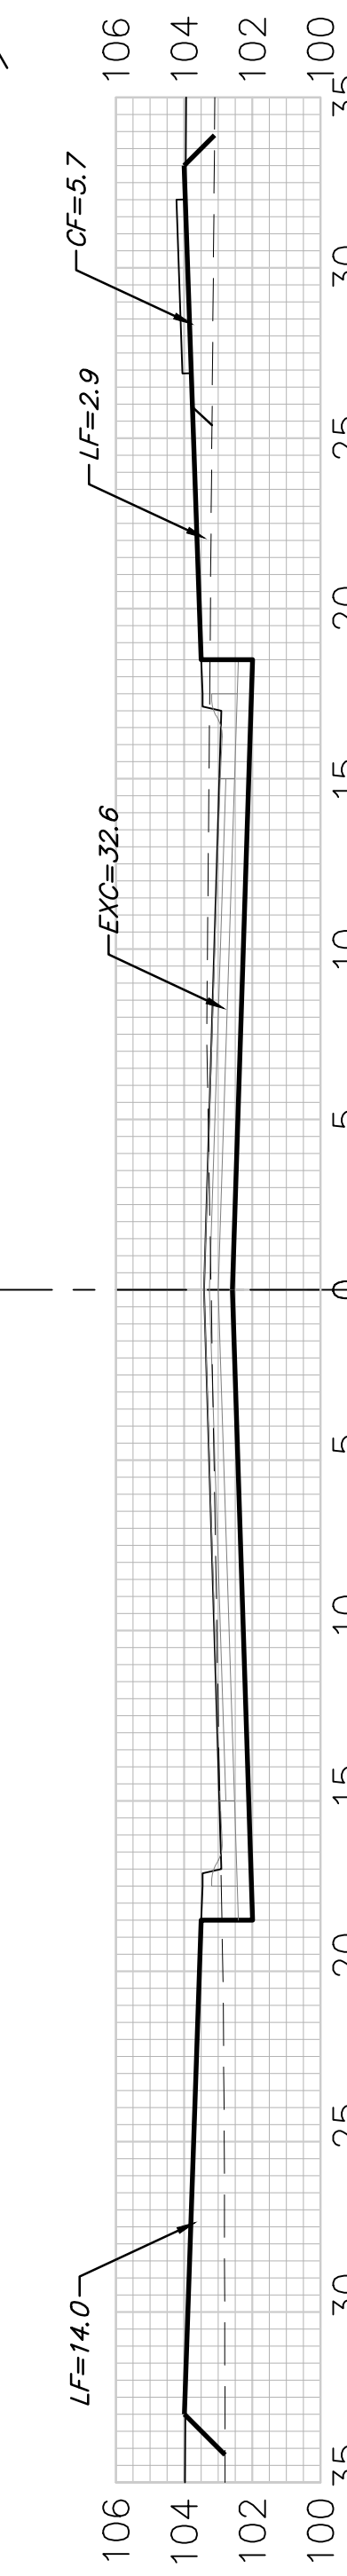


50.00'
 EXC = 48.3
 LF = 35.6
 CF = 13.5

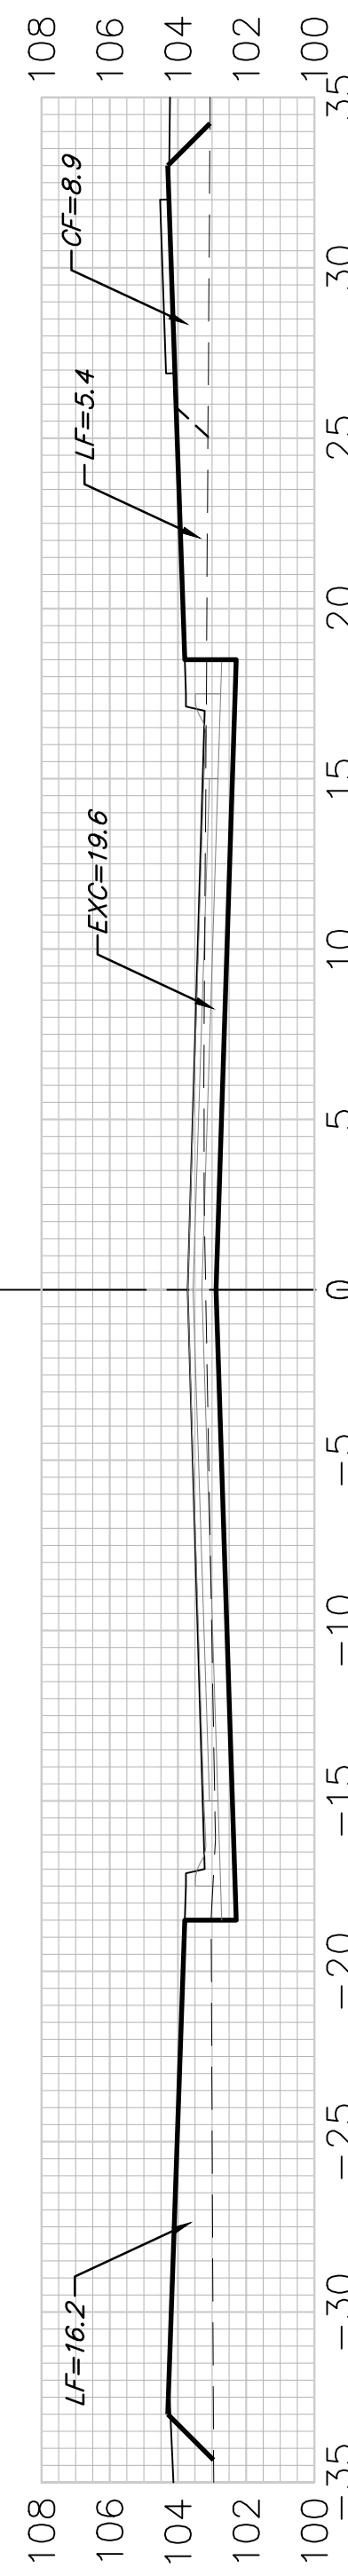


50.00'
 EXC = 23.7
 LF = 44.7
 CF = 18.7

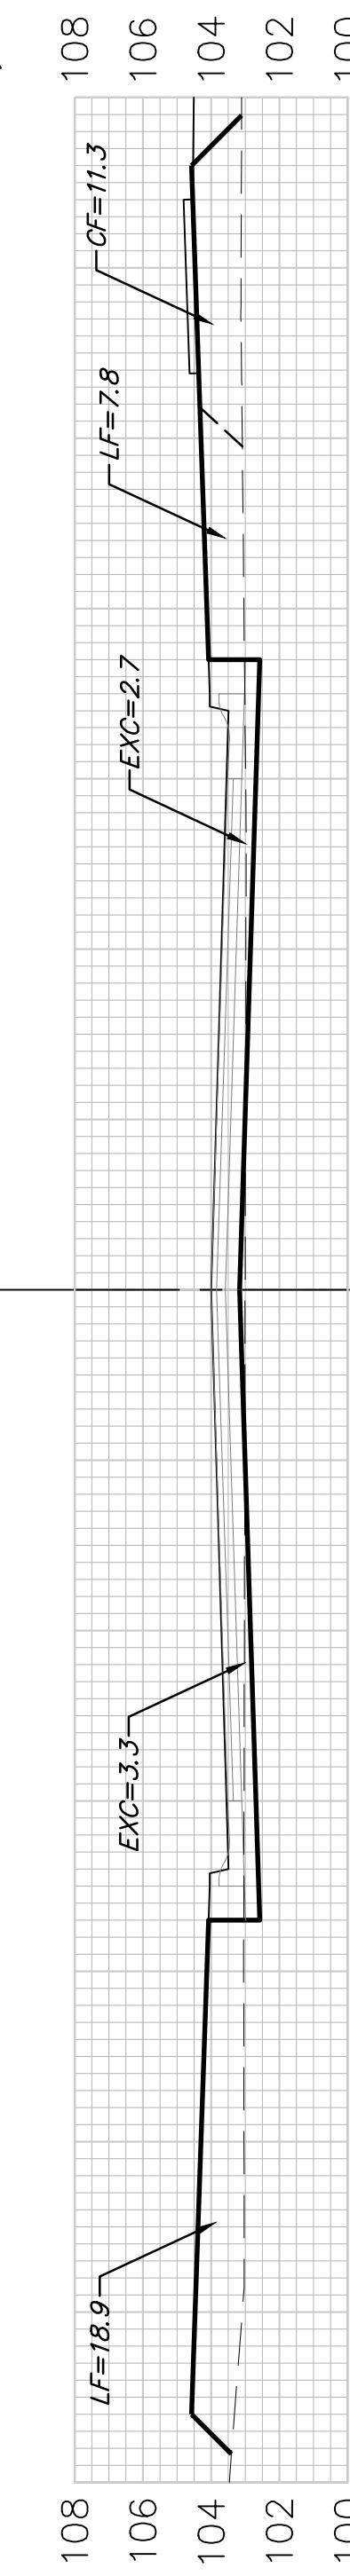

36.40'
 EXC = 14.2
 LF = 34.8
 CF = 15.2

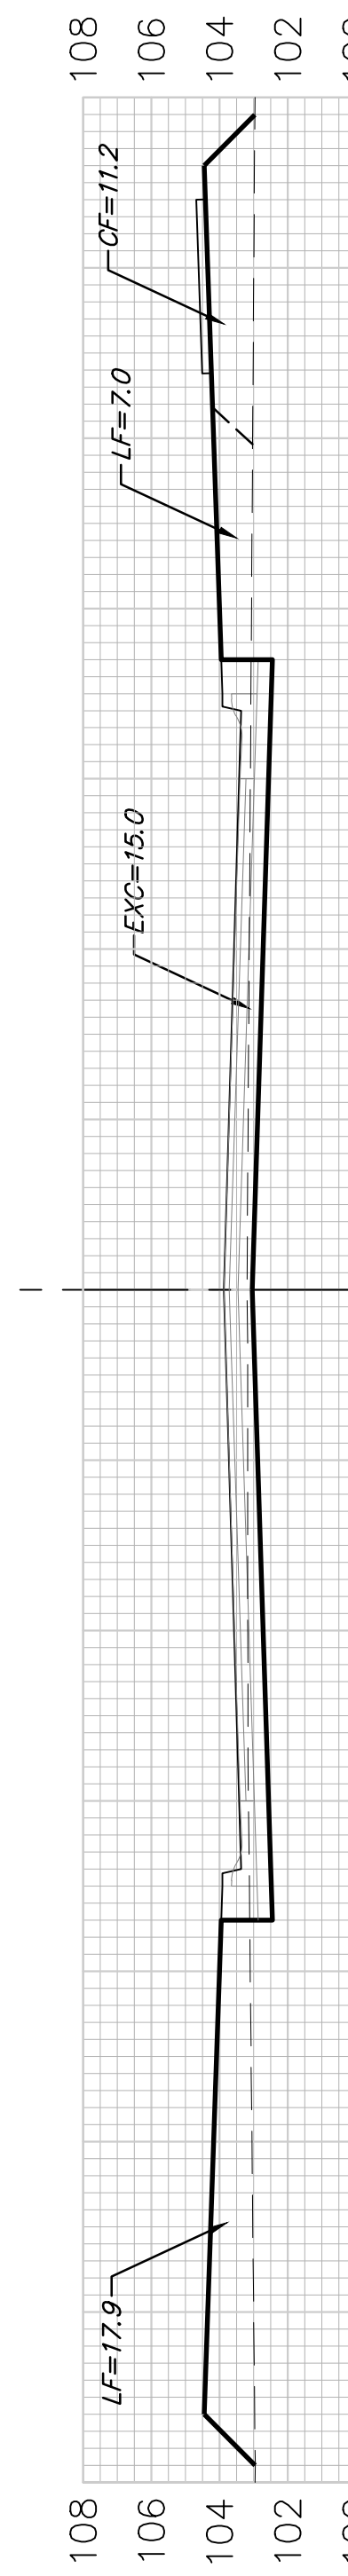

BLUE LAKE

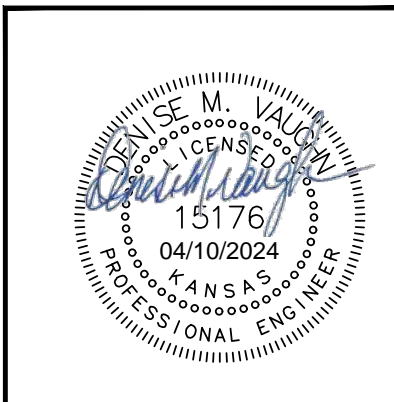

BAUGHMAN COMPANY
 315 Ellis St.
 Wichita, KS 67211
 316-262-7271
 BaughmanCo.com

BLUE LAKE ADD./2ND ADD.
 PHASE 1

CROSS SECTIONS

STREET IMPROVEMENTS
 PROJECT NUMBER:
 472-2023-085885

DESIGN: DMV DRAWN: TMS
 DATE: April 10, 2024

SHEET OF
29 37

Sheet Totals
 Excavation = 482.0 C.Y.
 Loose Fill = 146.5 C.Y.
 Compacted Fill = 57.6 C.Y.