




EXC = 31.1
LF = 16.1
CF = 3.8

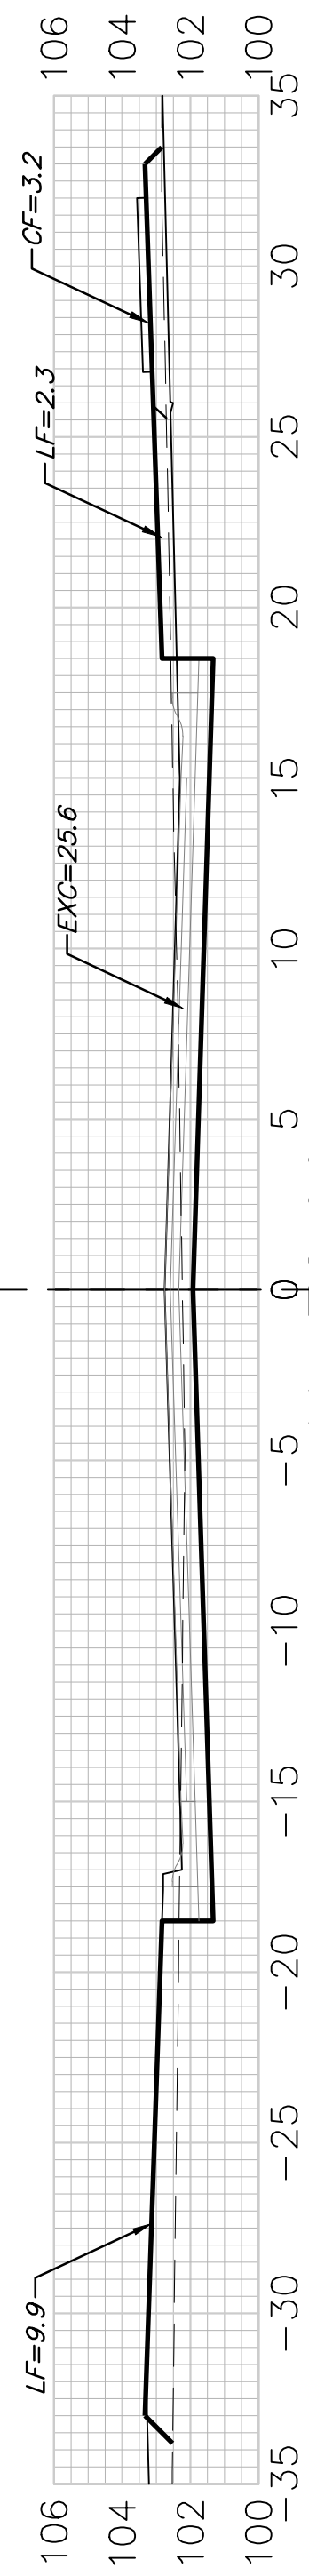


EXC = 33.8
LF = 17.3
CF = 3.9

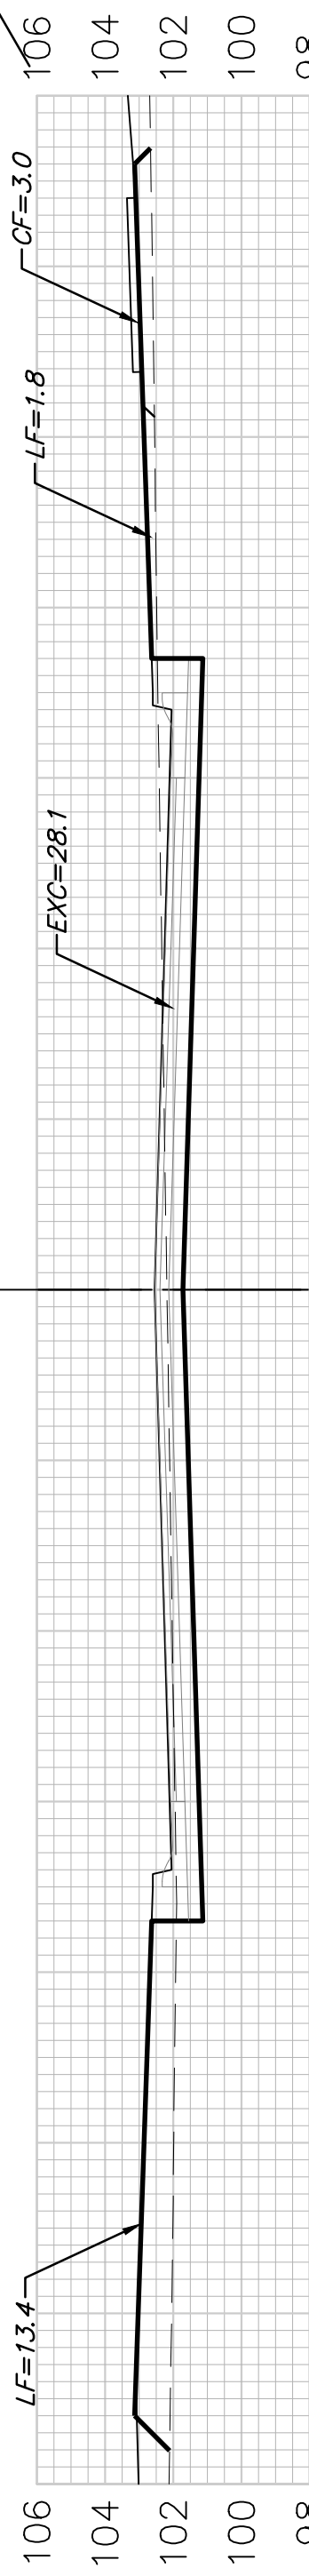


EXC = 63.7
LF = 31.4
CF = 14.3

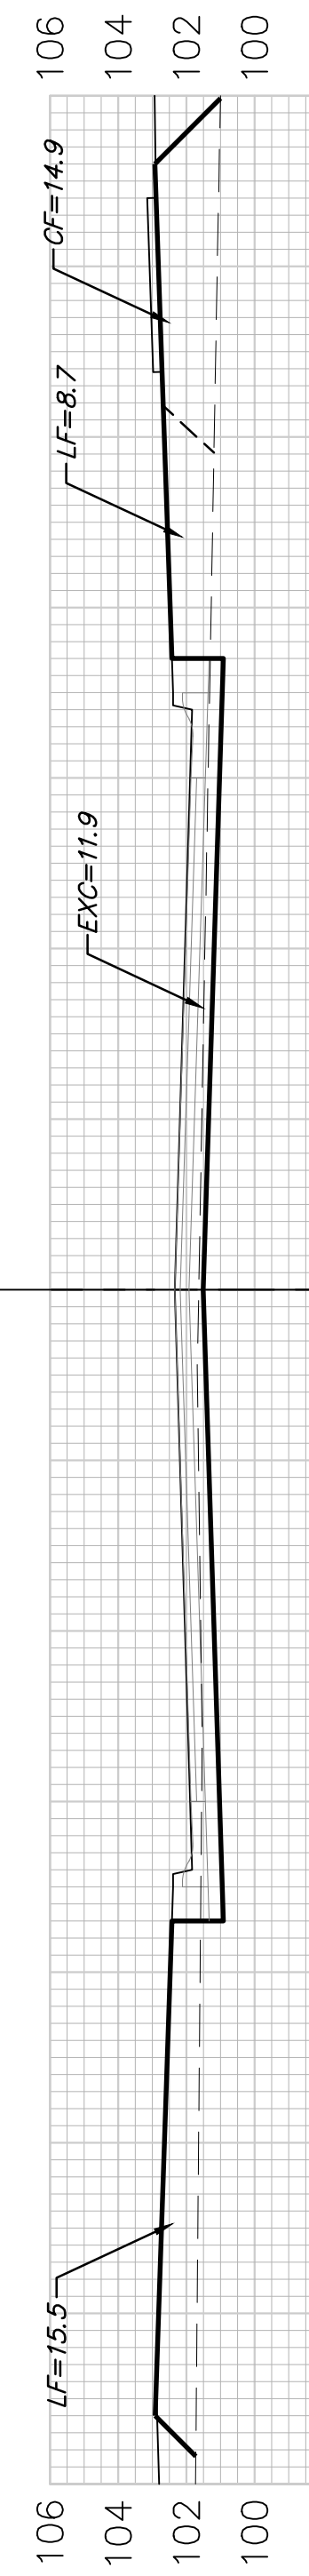


EXC = 11.0
LF = 55.4
CF = 36.9

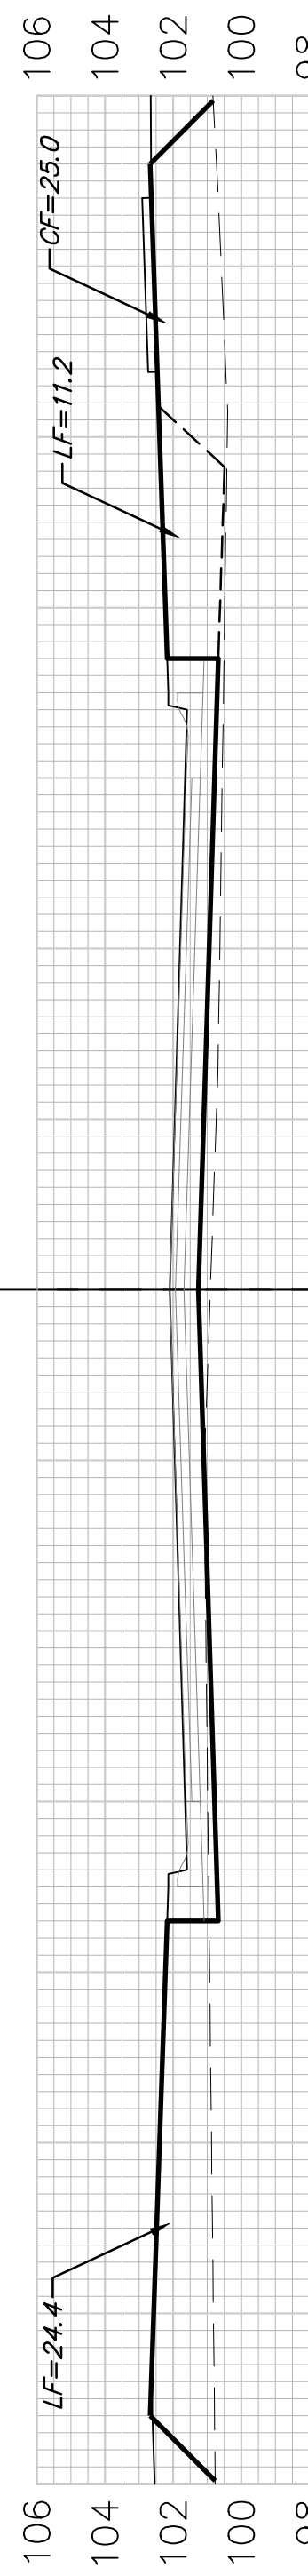


EXC = 17.7
LF = 53.8
CF = 31.0

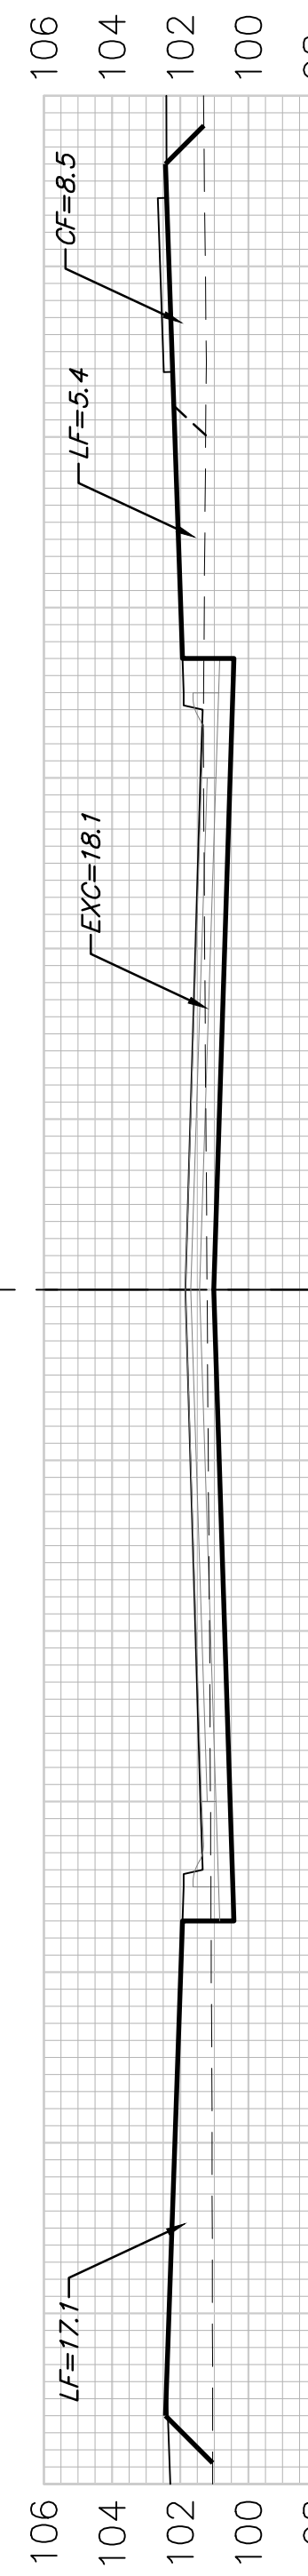


EXC = 77.0
LF = 20.8
CF = 23.7

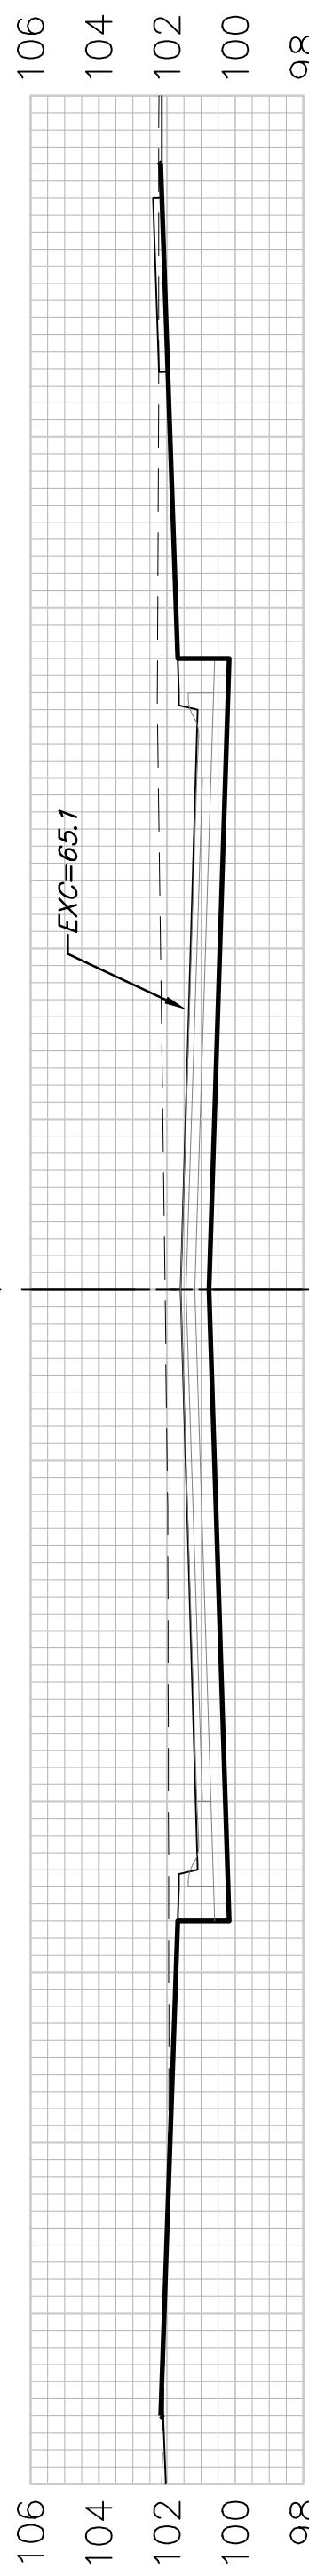


EXC = 148.5
LF = 0.0
CF = 0.0

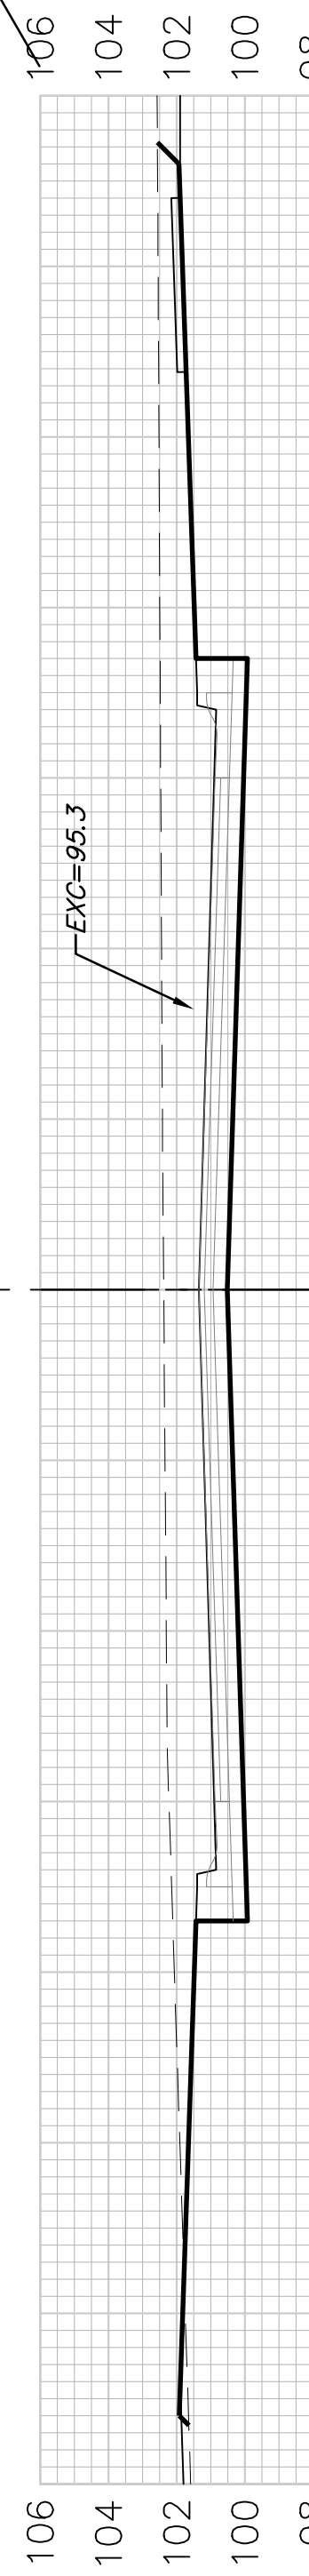

EXC = 212.3
LF = 0.0
CF = 0.0

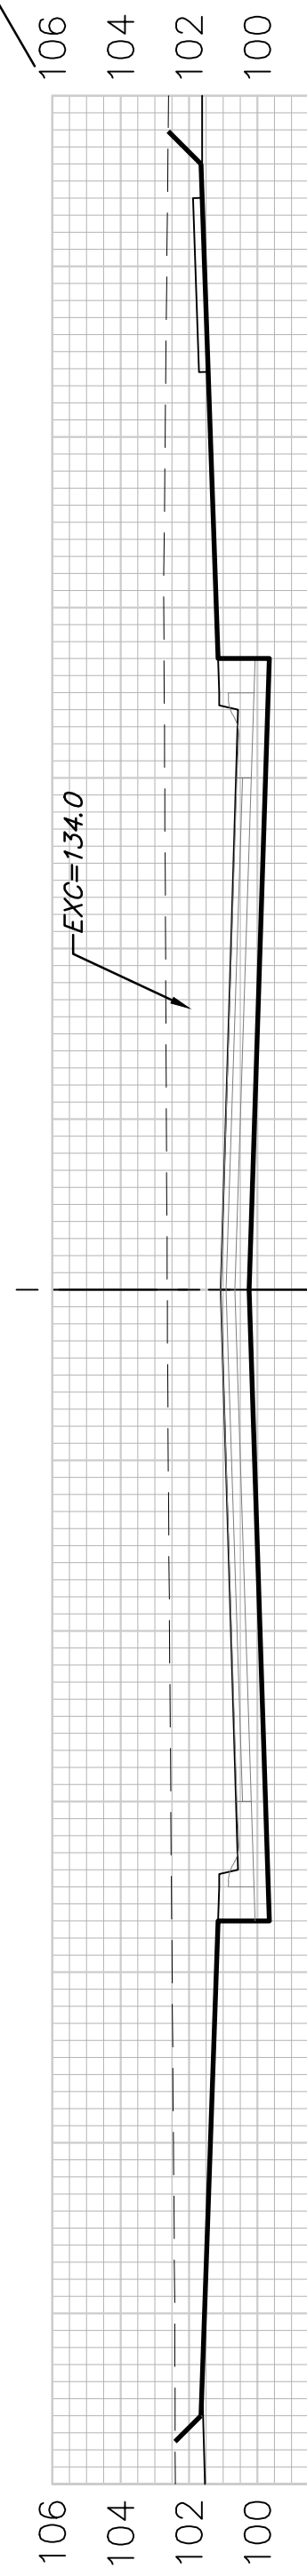

Sheet Totals
Excavation = 595.1 C.Y.
Loose Fill = 194.8 C.Y.
Compacted Fill = 113.6 C.Y.

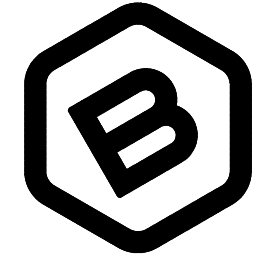

**BAUGHMAN
COMPANY**
315 Ellis St.
Wichita, KS 67211
316-262-7271
BaughmanCo.com

BLUE LAKE ADD./2ND ADD.
PHASE 1

**CROSS
SECTIONS**

STREET
IMPROVEMENTS

PROJECT NUMBER:
472-2023-085885

DESIGN: DMV DRAWN: TMS

DATE: April 10, 2024

SHEET OF
31 37

CALVERT
Q