
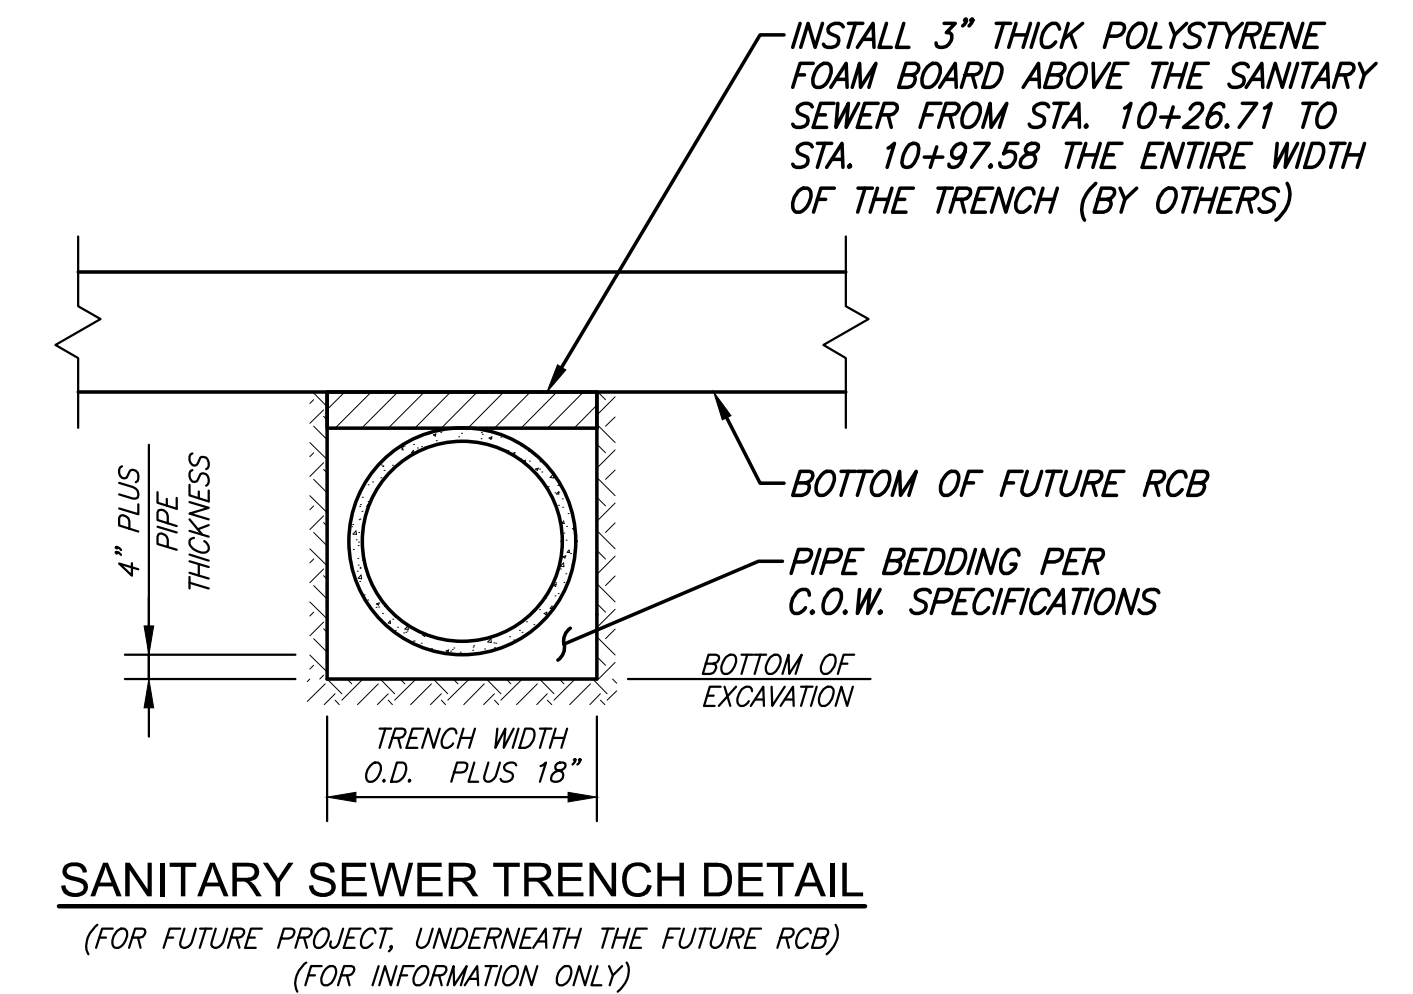


NOTE:  
CONTRACTOR TO VERIFY  
LOCATION AND ELEVATION OF  
ALL UTILITIES PRIOR TO  
CONSTRUCTION.

PLAN SS MAIN 1  
PROFILE SS MAIN 1

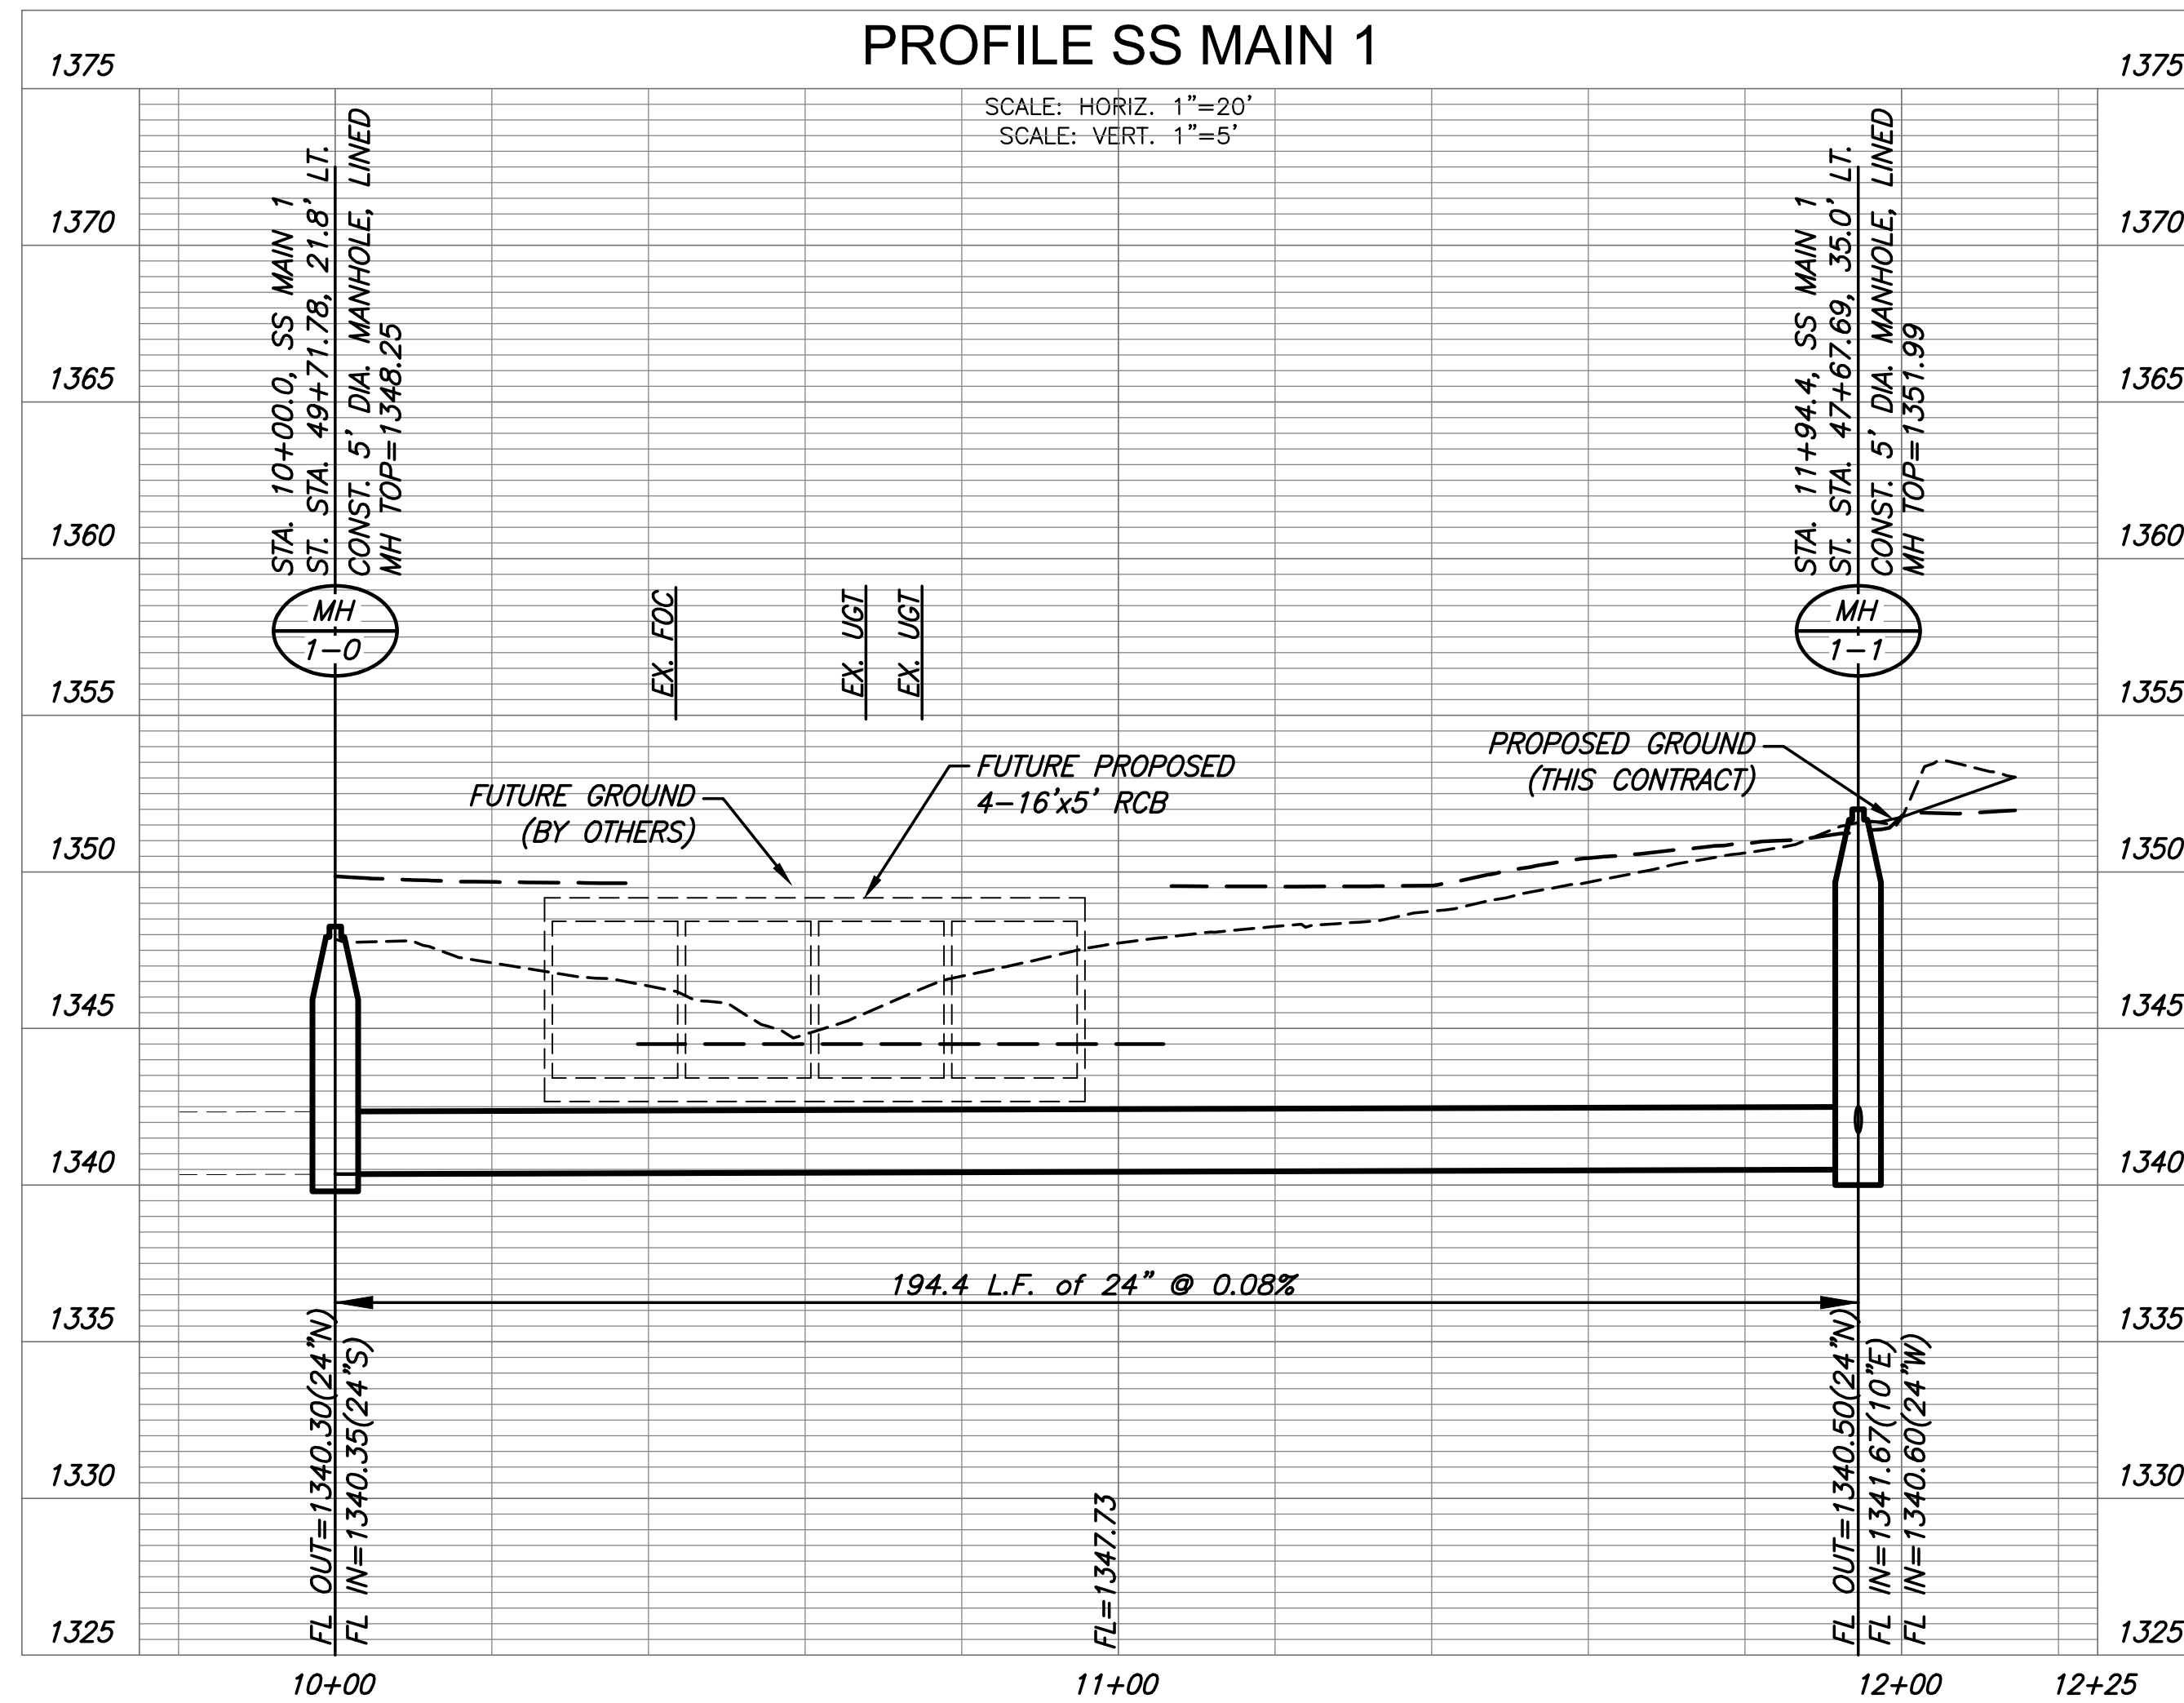

WATER AND SANITARY SEWER IMPROVEMENTS FOR  
**135TH STREET WEST**  
FROM CENTRAL AVE TO 13TH STREET

©2024  
MKEC Engineering  
All Rights Reserved  
www.mkec.com  
These drawings and their contents,  
including, but not limited to, all concepts,  
designs, & ideas are the exclusive  
property of MKEC Engineering (MKEC),  
and may not be used or reproduced in any  
way without the express consent of MKEC.

**SANITARY SEWER  
MAIN 1 PLAN AND  
PROFILE**

PROJECT NO.	2201010447	
DATE	4/2/24	
SCALE	1"=20'	
DESIGNED	DRAWN	CHECKED
DMU	RAM	JRA

NO. REVISION DATE

SHEET NO.