


THESE SHOWN ABOVE IN EXACTLY ONE INCH LONG AT THIS SCALE TO ORIGINAL PAPER SIZE

C M Y K


THE SQUARES ABOVE ARE FOR COLOR CHECK ONLY. PRINTED CORRECTLY IF PRINTED CORRECTLY

File Location: S:\1-PROJECTS\2019\19305_LW Clapp Park Master Plan\19305_WORKING\AUTOCAD\SHEETS\SP400 DETAILS / SAVE DATE: 4/19/2024 9:29 AM BY: ahdium / PLOT DATE: 4/19/2024 9:35 AM BY: Andrew Hdzium


- NOTES:
1. PROVIDE SHOP DRAWINGS OF FENCE AND GATES FOR REVIEW AND APPROVAL PRIOR TO FABRICATION.
 2. FIELD VERIFY LOCATIONS AND DIMENSIONS PRIOR TO FABRICATION.
 3. COLOR TO BE BLACK. PROVIDE COLOR SAMPLES FOR REVIEW AND APPROVAL BY LANDSCAPE ARCHITECT PRIOR TO FABRICATION.
 4. ALL BRACKETS COLOR TO MATCH FENCE. (PROVIDED BY MANUFACTURER)

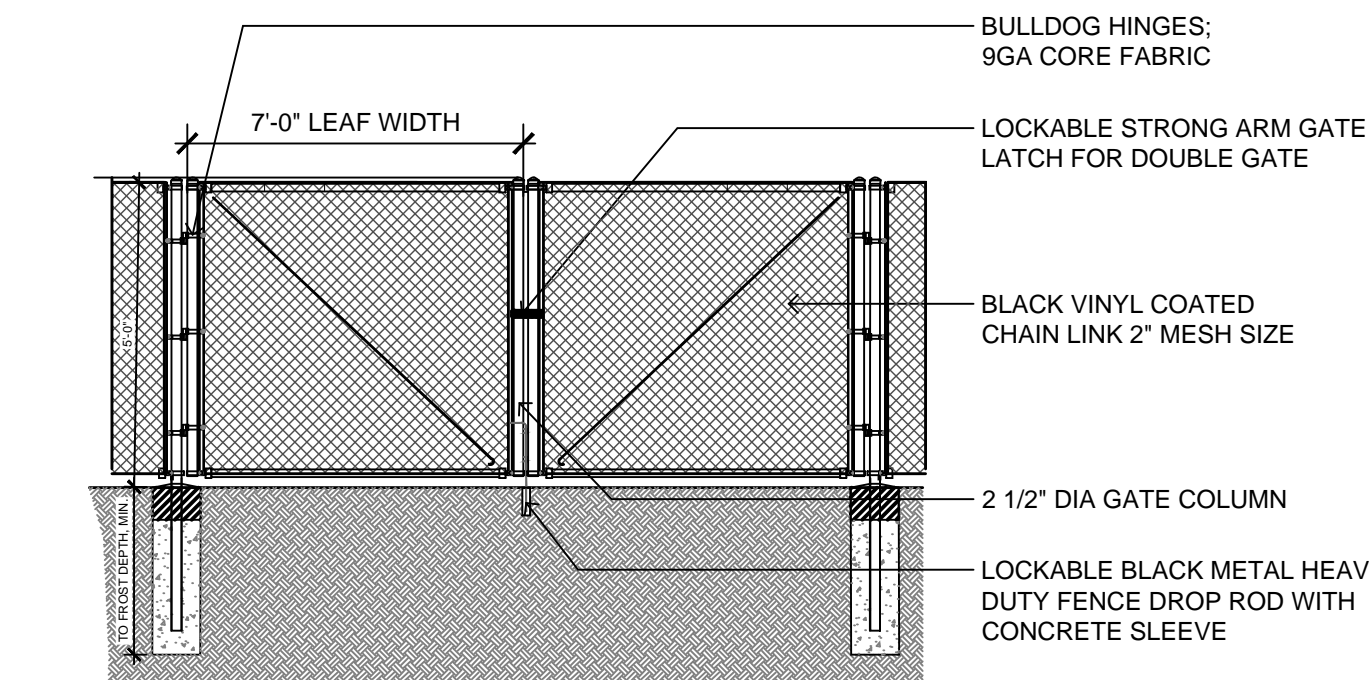


11 SP400 BLACK 7' CHAINLINK DOUBLE GATE SCALE: 1/2" = 1'-0"

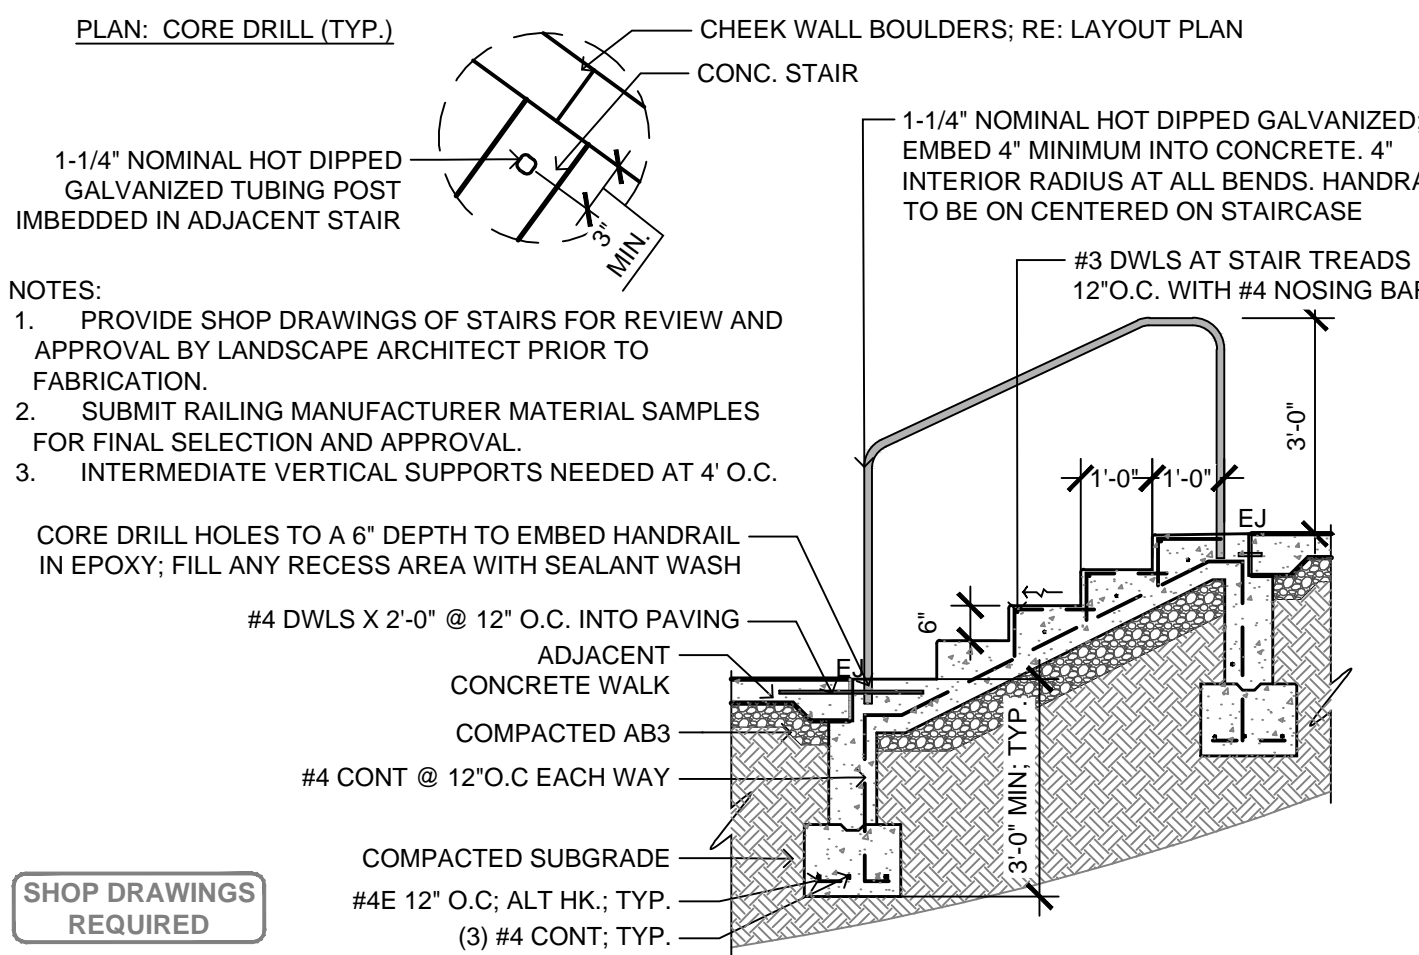


8 SP400 CONCRETE STAIRCASE W/ HANDRAIL SCALE: 3/8" = 1'-0"

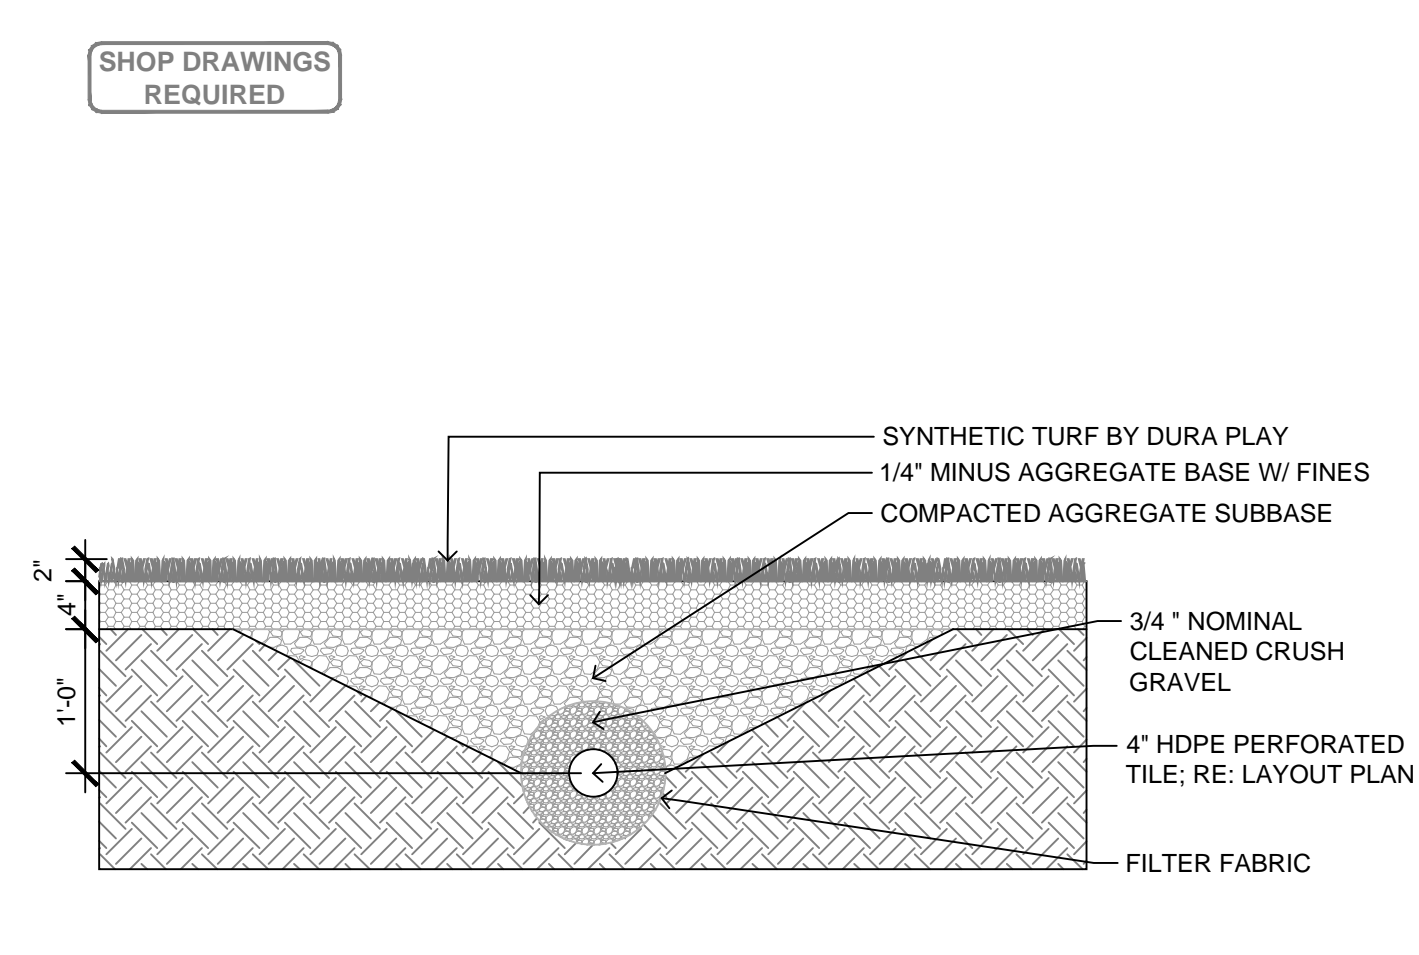


4 SP400 SYNTHETIC TURF SCALE: 3/4" = 1'-0"

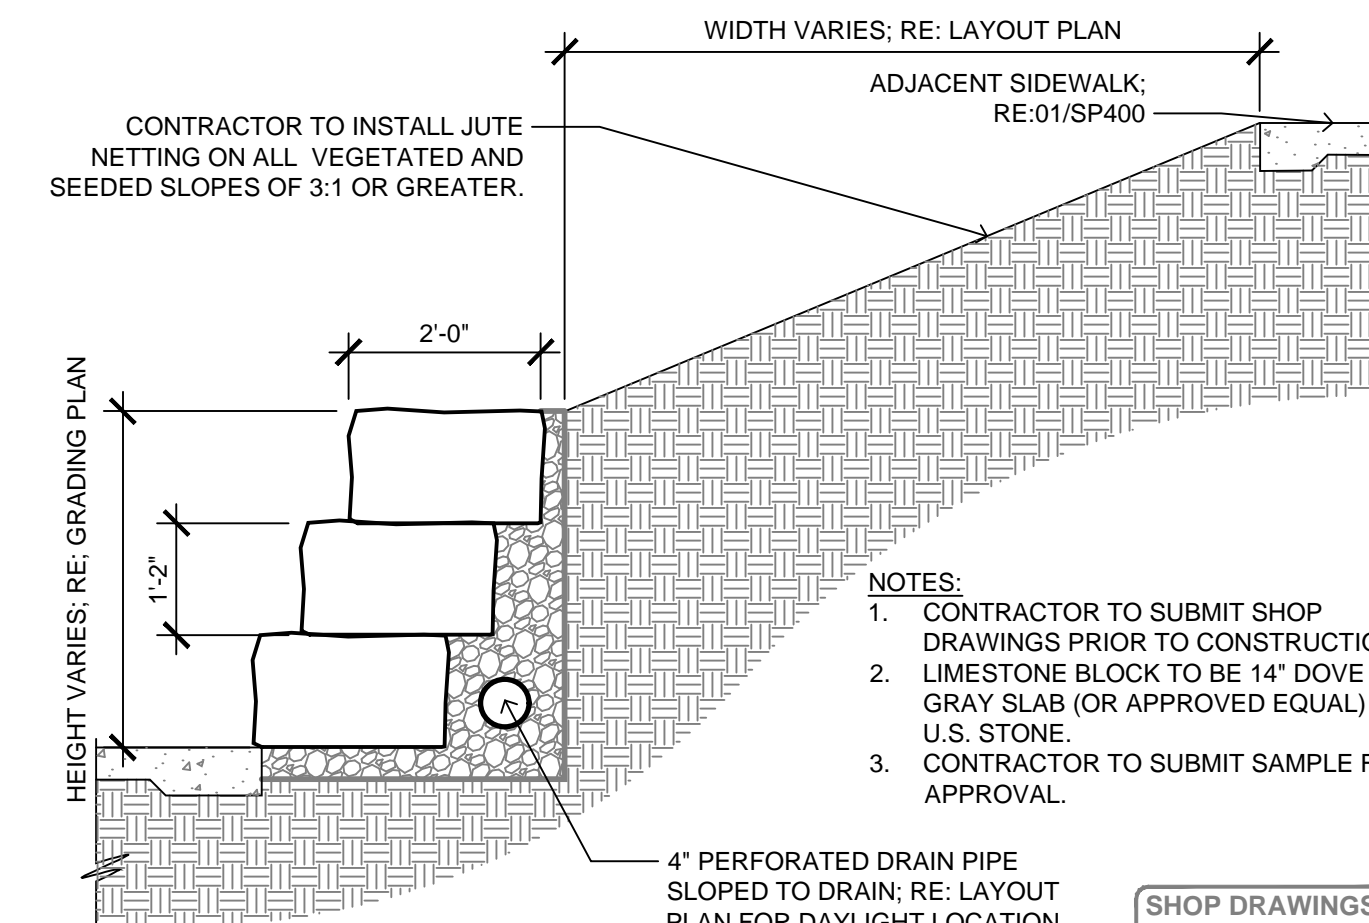


10 SP400 LIMESTONE BLOCK RETAINING WALL SCALE: 3/16" = 1'-0"

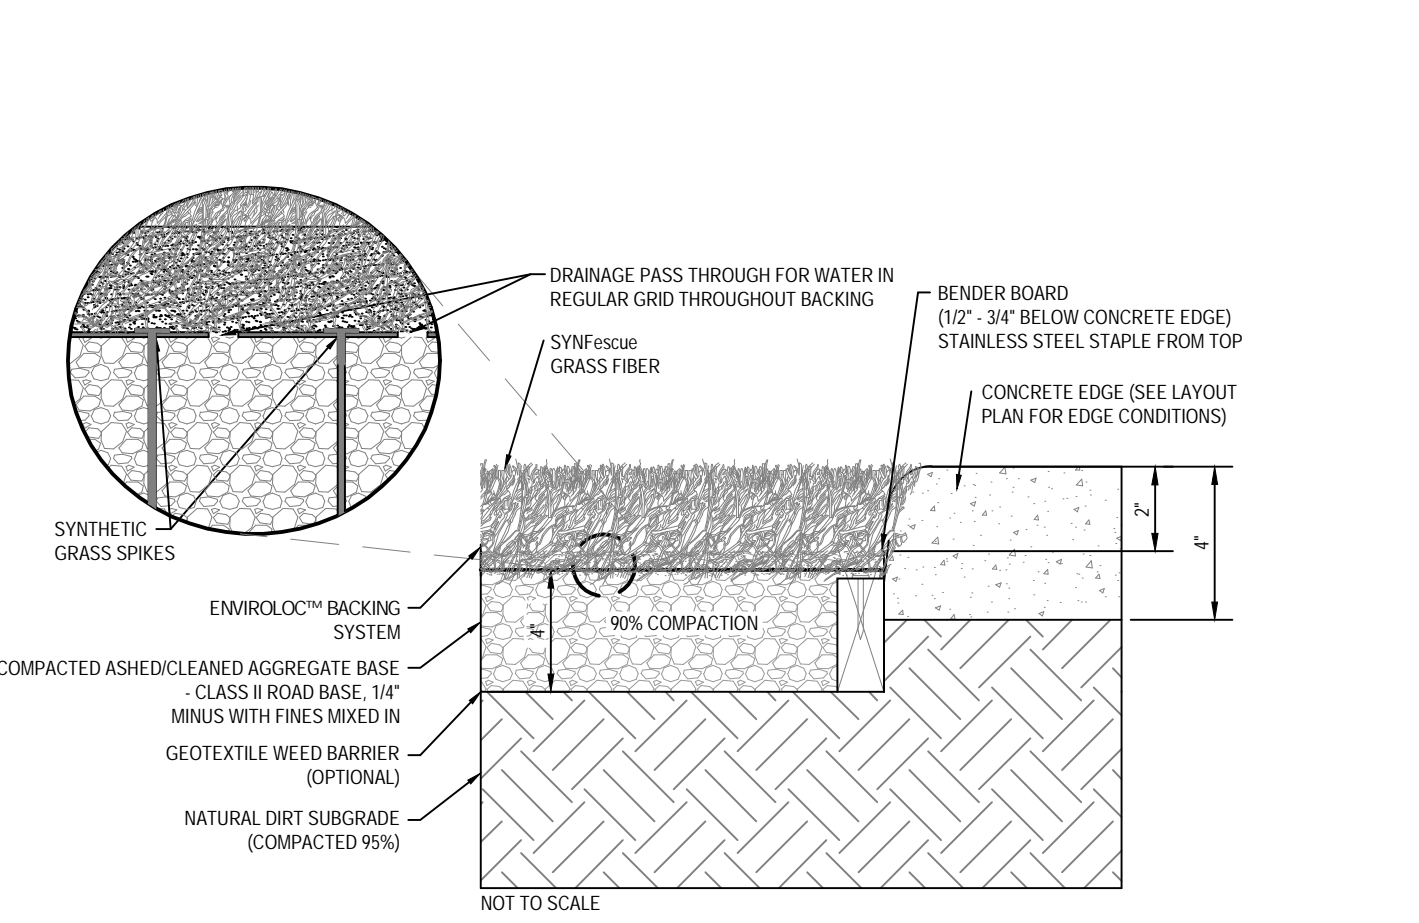

7 SP400 SYNTHETIC TURF LAWN EDGE N.T.S.

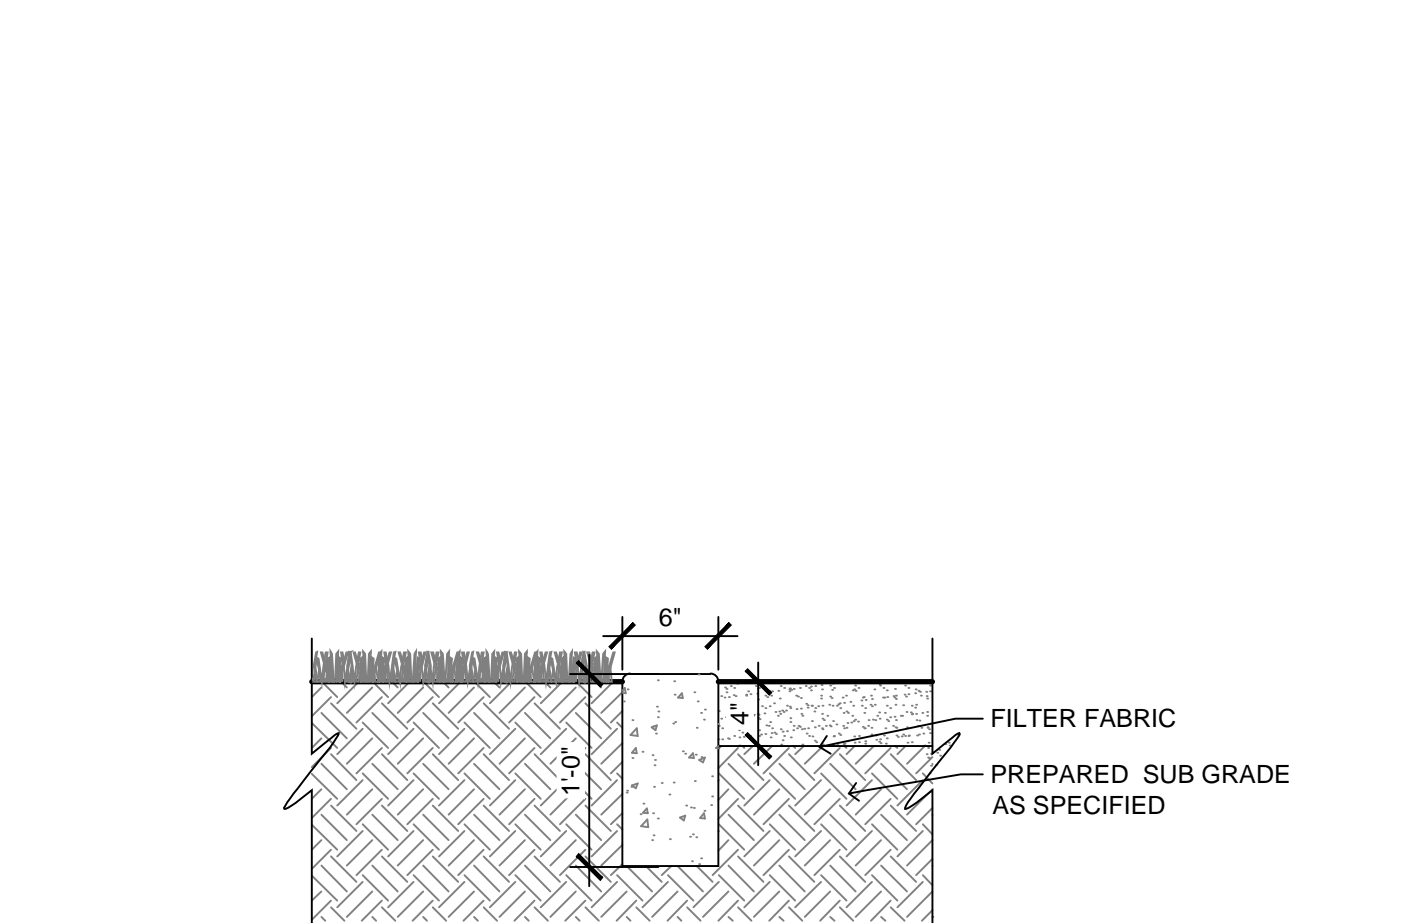


3 SP400 DECOMPOSED GRANITE WITH CURB SCALE: 1" = 1'-0"

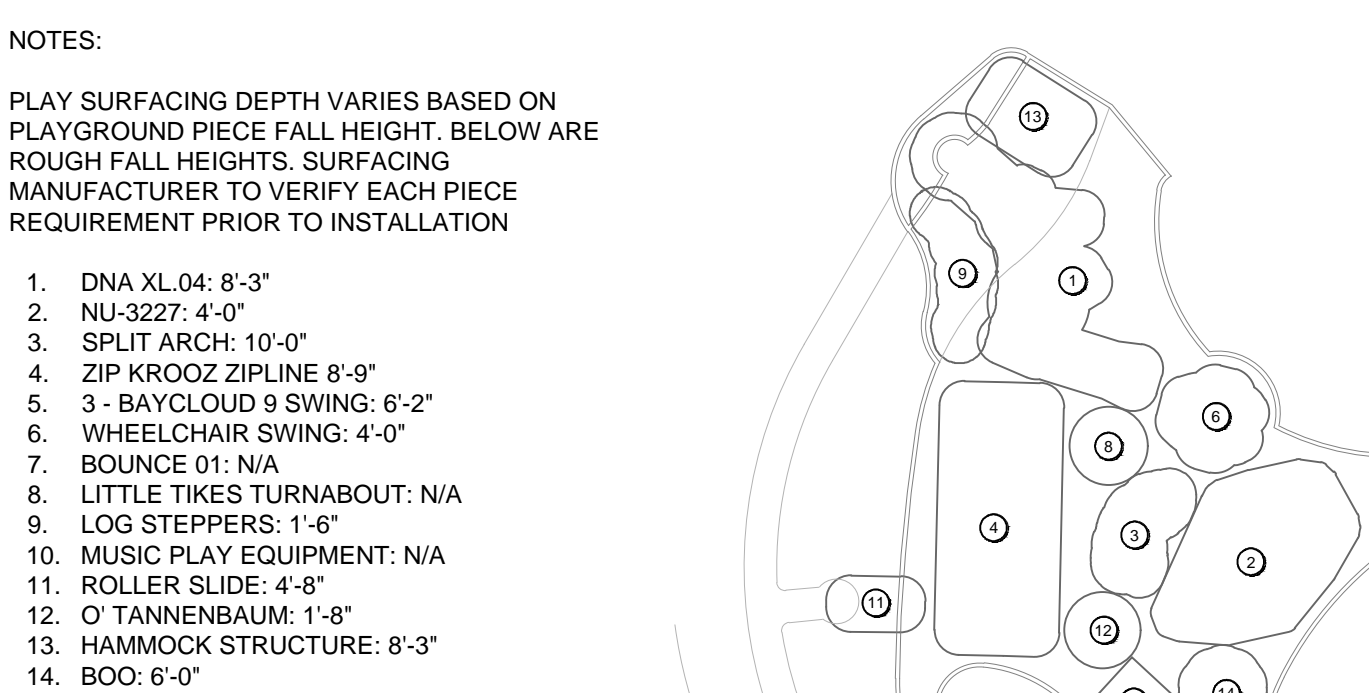


10 SP400 LIMESTONE BLOCK RETAINING WALL SCALE: 3/16" = 1'-0"


- NOTES:
1. DINA XL04: 8'-3"
 2. NU-3227: 4'-0"
 3. SPLIT ARCH: 10'-0"
 4. ZIP KROOZ ZIPLINE 8'-9"
 5. 3-BAYCLOUD SWINGS: 6'-2"
 6. WHEELCHAIR SWING: 4'-0"
 7. BOUNCE 01: N/A
 8. LITTLE TIKES TURNABOUT: N/A
 9. LOG STEPPERS: 1'-6"
 10. MUSIC PLAY EQUIPMENT: N/A
 11. ROLLER SLIDE: 4'-8"
 12. 0' TANNENBAUM: 1'-9"
 13. HAMMOCK STRUCTURE: 8'-3"
 14. BOO: 6'-0"

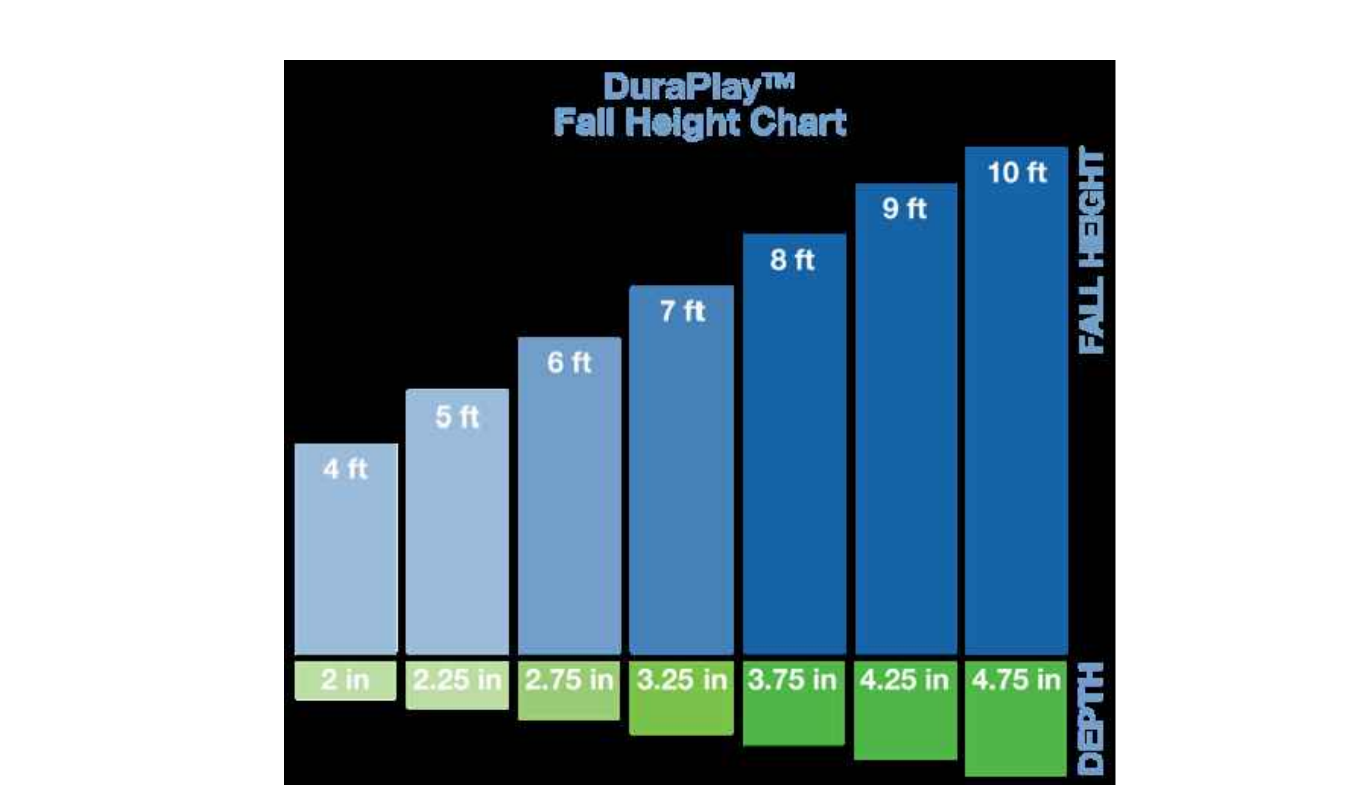


9 SP400 FALL HEIGHT & SURFACING CHART SCALE: 1/2" = 1'-0"

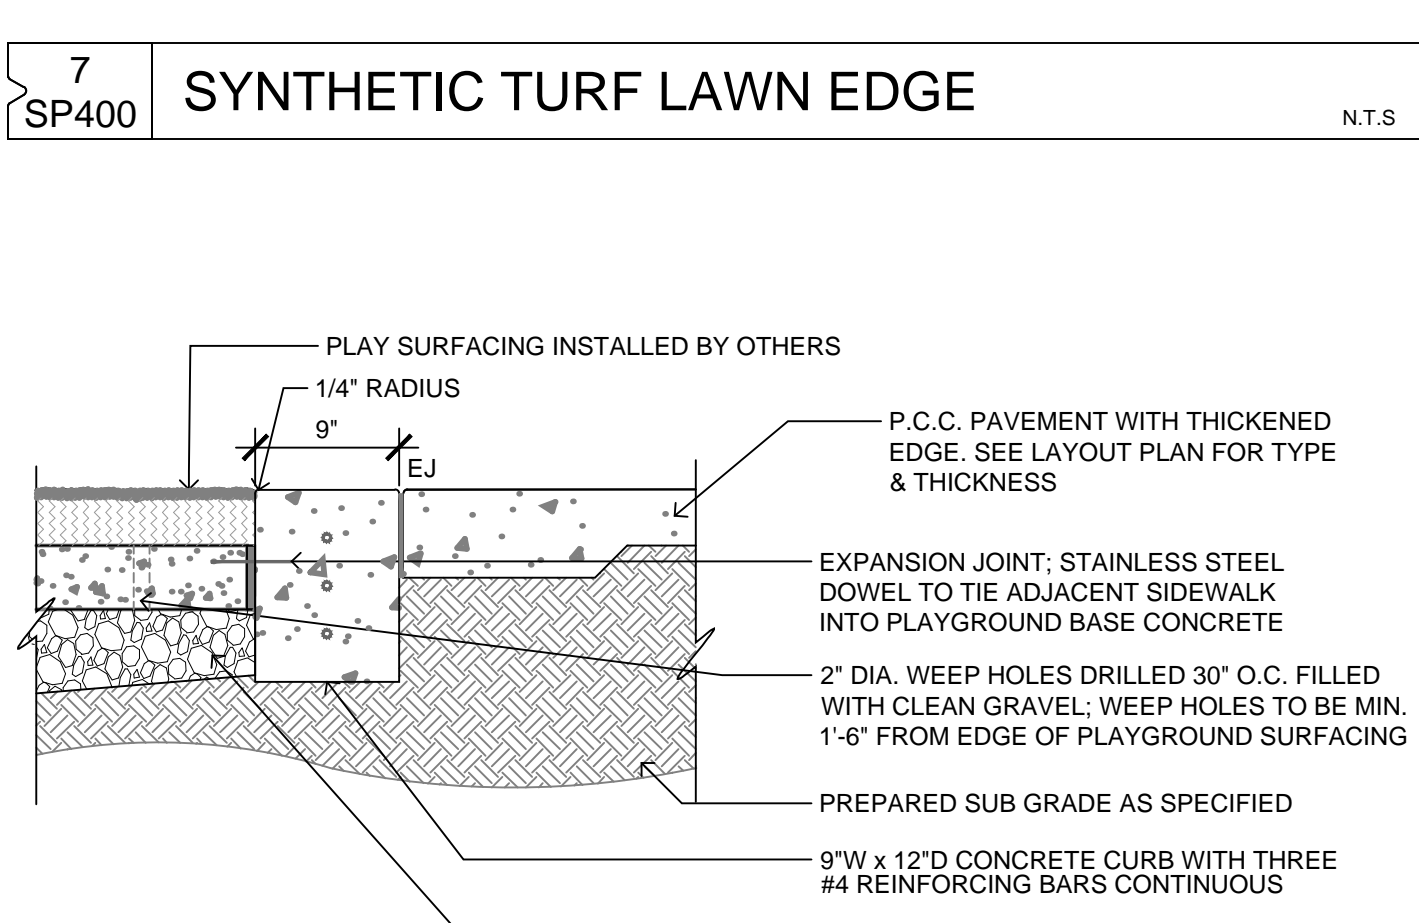


6 SP400 CONC. CURB AT PLAY SURFACING SCALE: 1 1/2" = 1'-0"

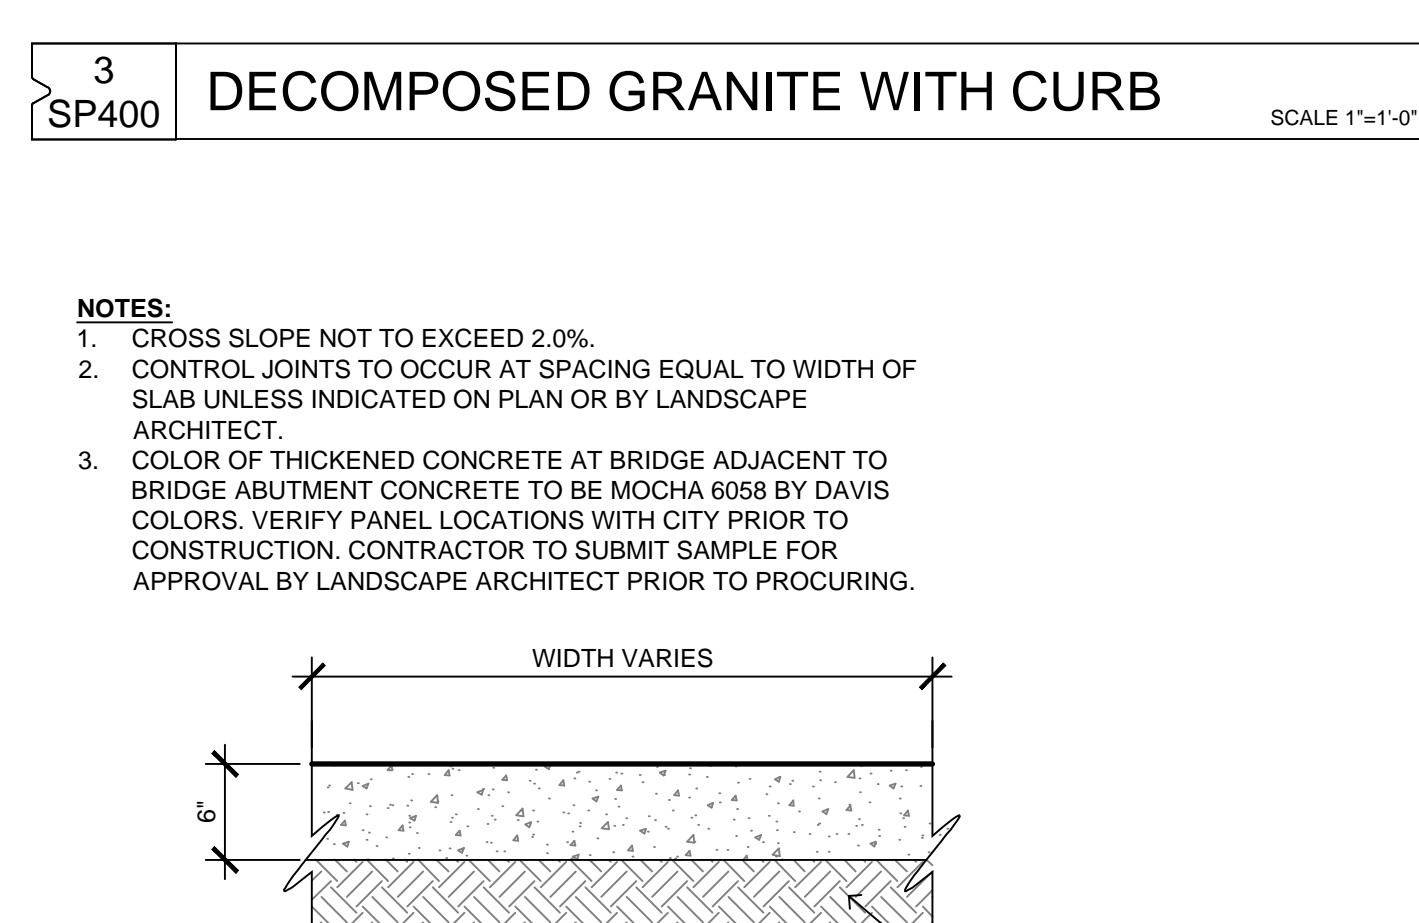

2 SP400 6" CONCRETE WALK SCALE: 1" = 1'-0"

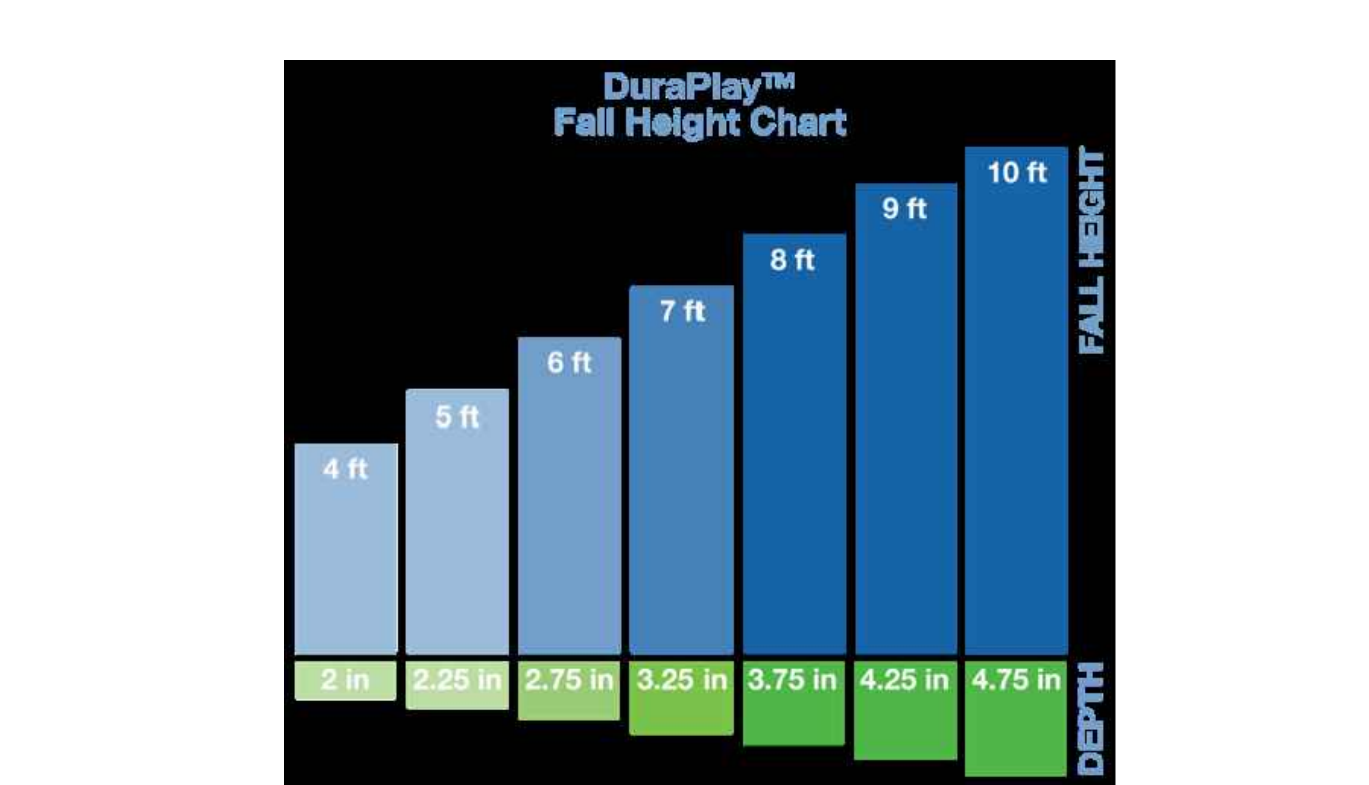

5 SP400 PLAY SURFACING W/ UNDER DRAIN TILE SCALE: 1 1/2" = 1'-0"

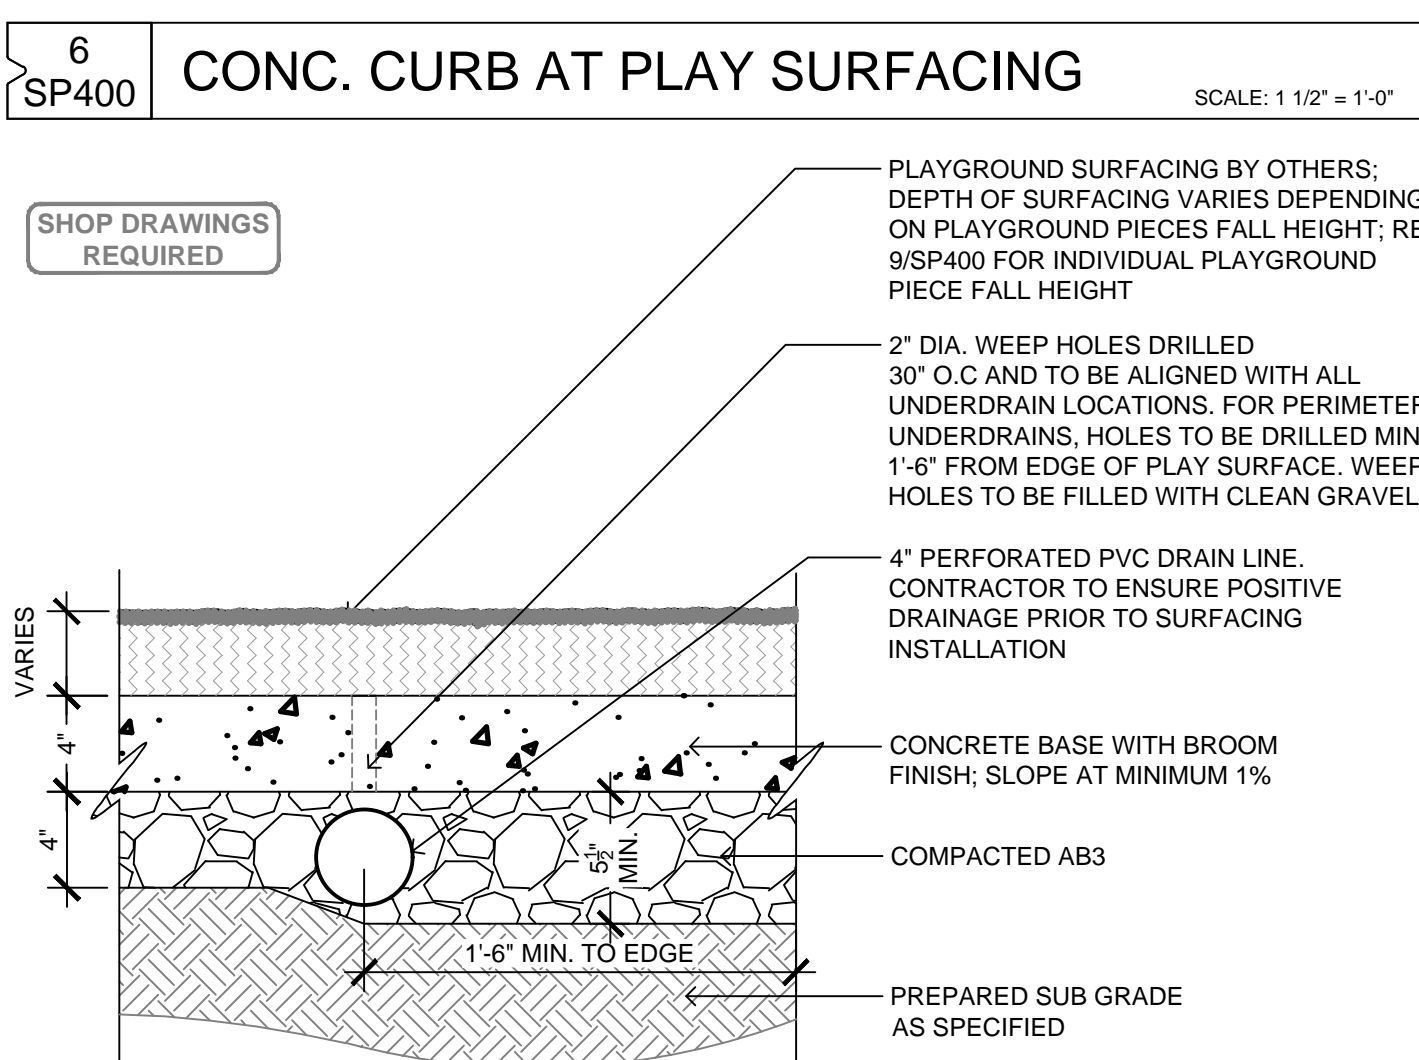


1 SP400 4" CONCRETE WALK SCALE: 1" = 1'-0"



12 SP400 5' HT CHAINLINK BLACK FENCE SCALE: 1/2" = 1'-0"



13 SP400 DOG PARK ENTRY BLACK GATE SCALE: 1/2" = 1'-0"

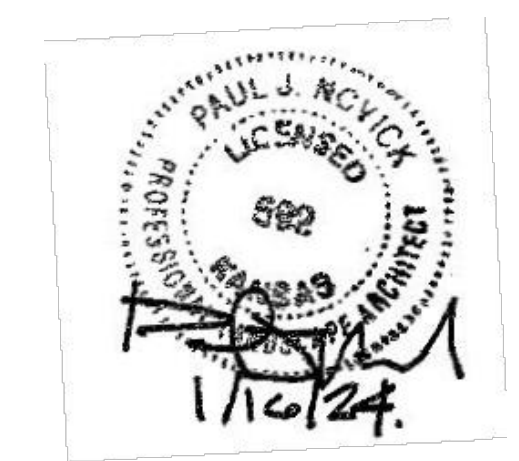

Revision Schedule

No.	Date	Description

L.W. CLAPP PARK
CITY OF WICHITA
4611 E HARRY STREET
WICHITA, KS 67218

Project Number 19305
Issue 100% CONSTRUCTION DOCUMENTS
Date 2024-01-26

SITE DETAILS

SP400