

File Location: S:\1-PROJECTS\2019\19305_LW Clapp Park Master Plan\19305_WORKING\AUTOCAD\SHEETS\SP400 DETAILS / SAVE DATE: 4/19/2024 9:29 AM BY: ahdalum / PLOT DATE: 4/19/2024 9:35 AM BY: Andrew Hdzum

THE LINE SHOWN ABOVE IS EXACTLY ONE INCH LONG AT THIS SHEET'S ORIGINAL PAPER SIZE


D

THE SQUARE ABOVE IS EXACTLY ONE INCH ON EACH SIDE. PRINTED CORRECTLY IF PRINTED CORRECTLY.

C


B

A

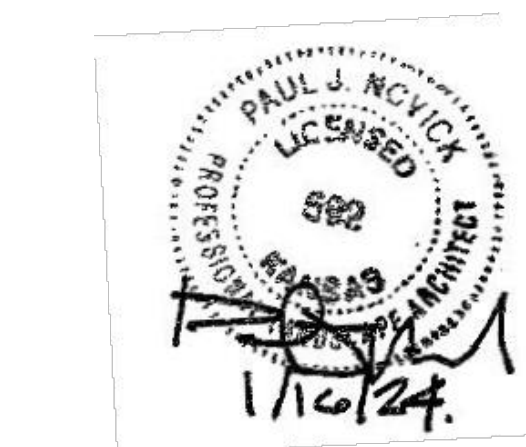


Revision Schedule

No.	Date	Description

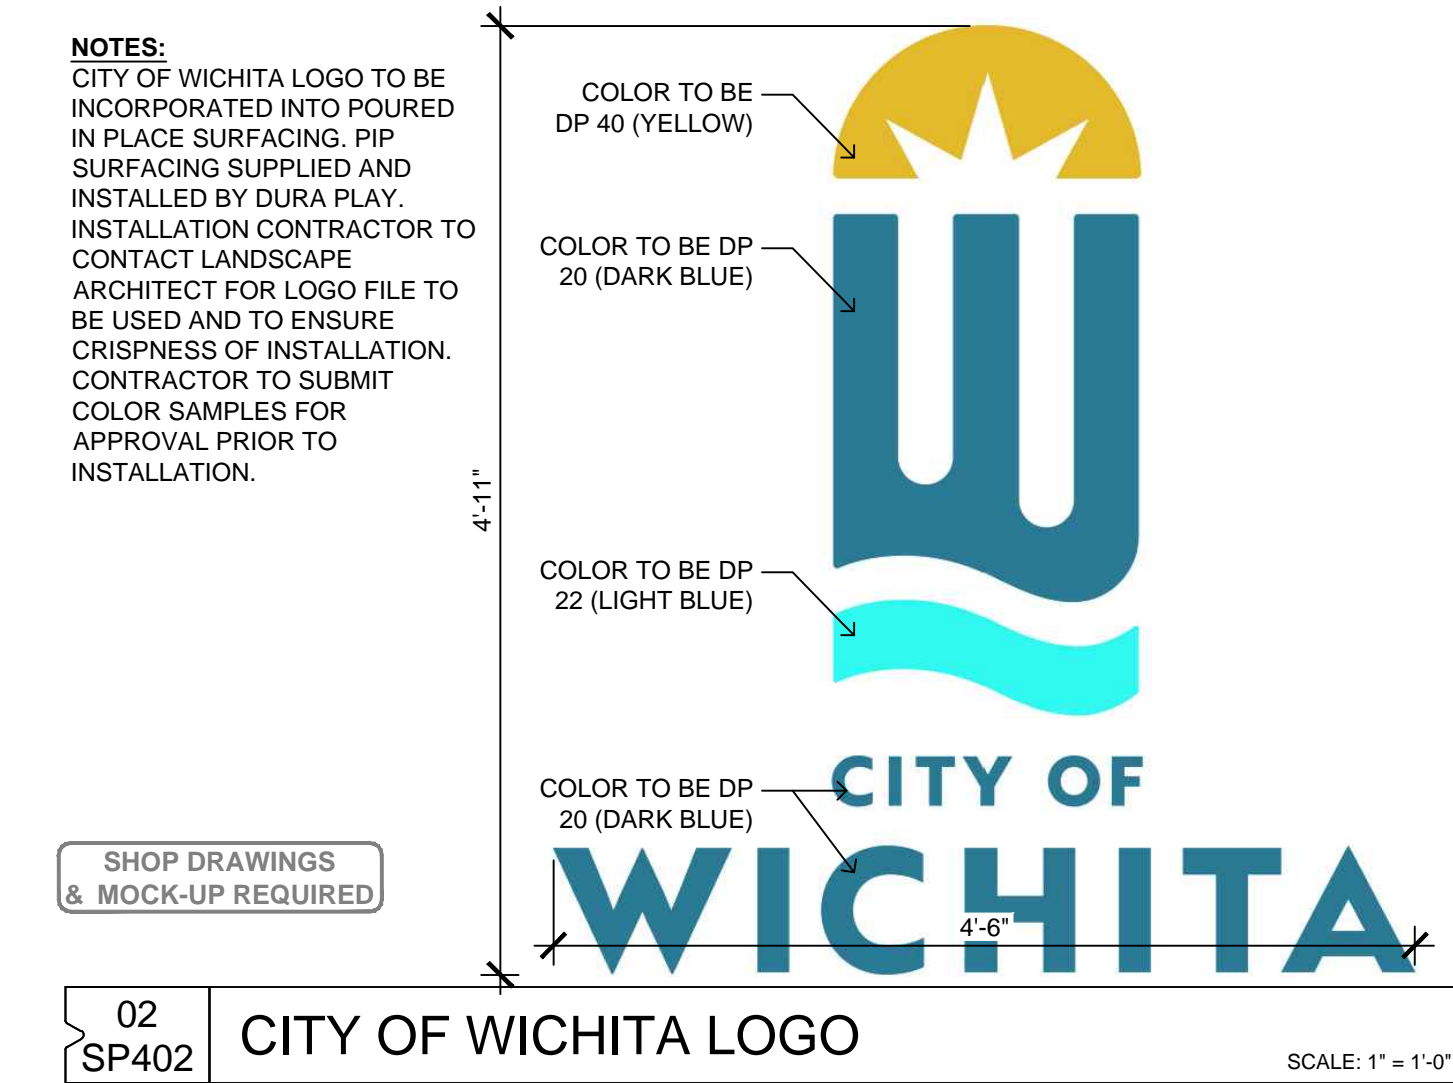

- PLAYGROUND SURFACING NOTES:**
PLAYGROUND SURFACING MANUFACTURER: DURA PLAY
- COLORS:**
- GREEN - 9,152 SQUARE FEET
 - 67% DP10 (GREEN)
 - 33% DP30 (BEIGE)
 - BLUE/BEIGE - 1,495 SQUARE FEET
 - 50% DP30 (BEIGE)
 - 50% DP20 (BLUE)
 - LIGHT BLUE - 1,098 SQUARE FEET
 - 67% DP20 (BLUE)
 - 33% DP30 (BEIGE)
 - BLUE - 701 SQUARE FEET
 - 100% DP20 (BLUE)
 - SYNTHETIC TURF - 1,634 SQUARE FEET
- SQUARE FOOTAGES FOR EACH COLOR DOES NOT ACCOUNT FOR DEPTHS. REFERENCE 09/SP400 FOR SURFACING DEPTHS REQUIRED BASED ON PLAYGROUND PIECE HEIGHTS.

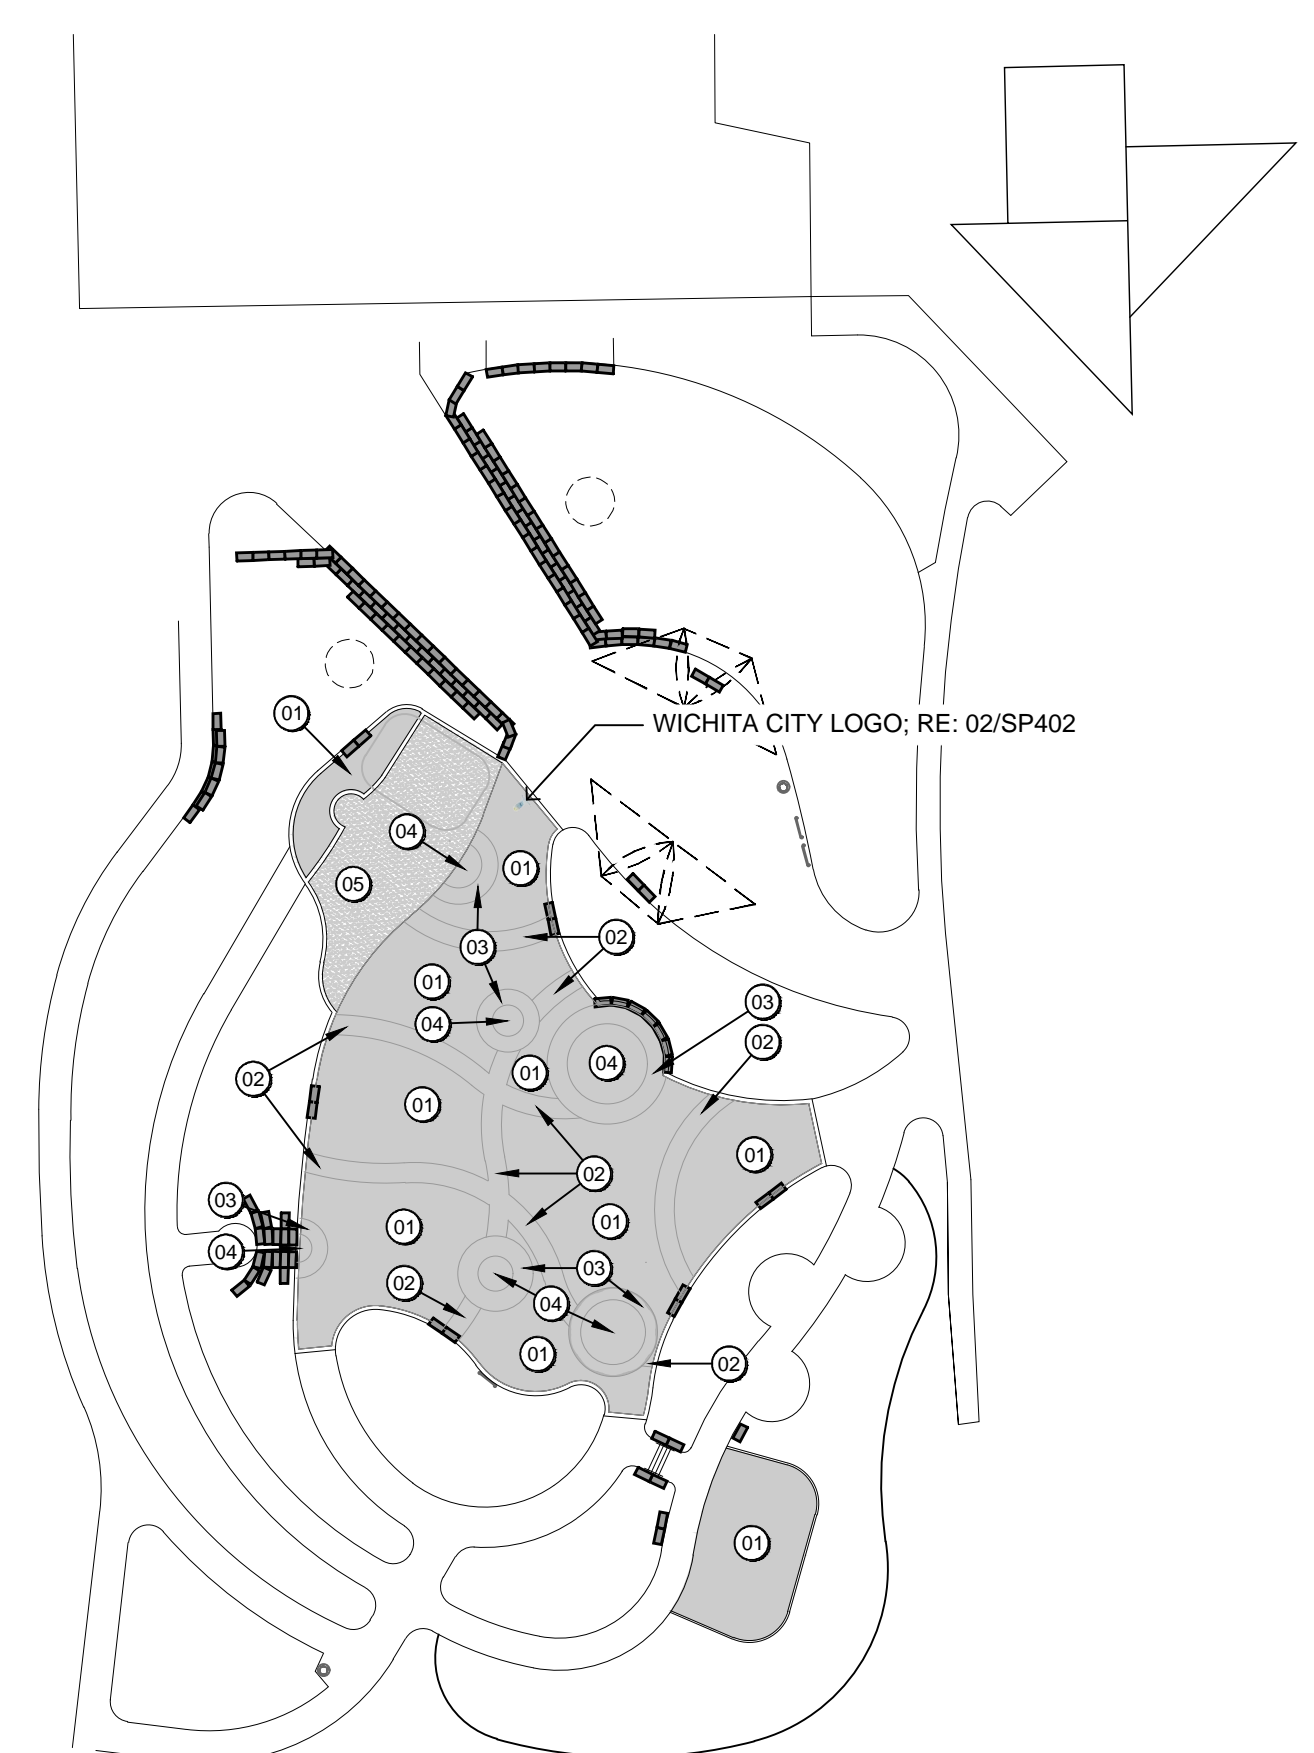

01 SP402 PLAN: PLAYGROUND SURFACING SCALE: 1/4" = 1'-0"

L.W. CLAPP PARK
CITY OF WICHITA
4611 E HARRY STREET
WICHITA, KS 67218

Project Number	19305
Issue	100% CONSTRUCTION DOCUMENTS
Date	2024-01-26

PLAYGROUND
DETAILS
SP402