



COMPACT TOP 6" OF SUBGRADE TO
98% STANDARD PROCTOR BENEATH
CONCRETE SIDEWALK SECTION.

4x4 (2.4 X 2.4) WWF
USE 2" STEEL MESH CHAIRS IN ALL SIDEWALK
PAVEMENTS. FIBER SHALL BE ADDED AT THE RATE OF
2-3 LBS/CY, AND SHALL BE ONE OF THE PRODUCTS
FOUND ON THE CITY OF WICHITA, DEPARTMENT OF
PUBLIC WORKS & UTILITIES APPROVED MATERIALS LIST
(PART 400-PAVEMENT) DATED 3/7/17.

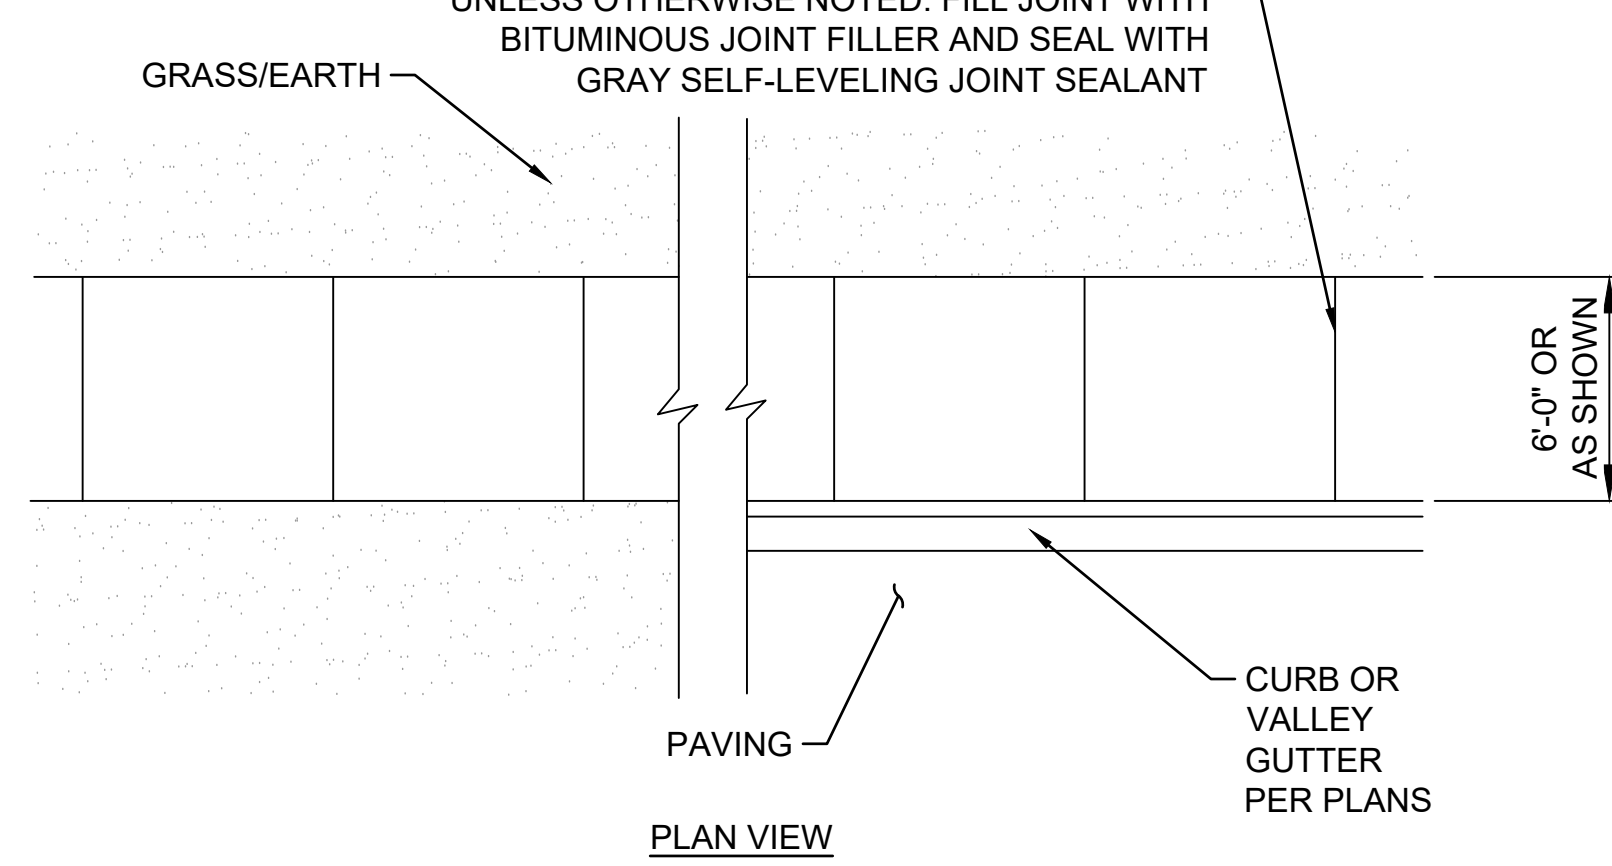


1 CONCRETE SIDEWALK DETAIL (TYPICAL OR TINTED)
SCALE: NONE

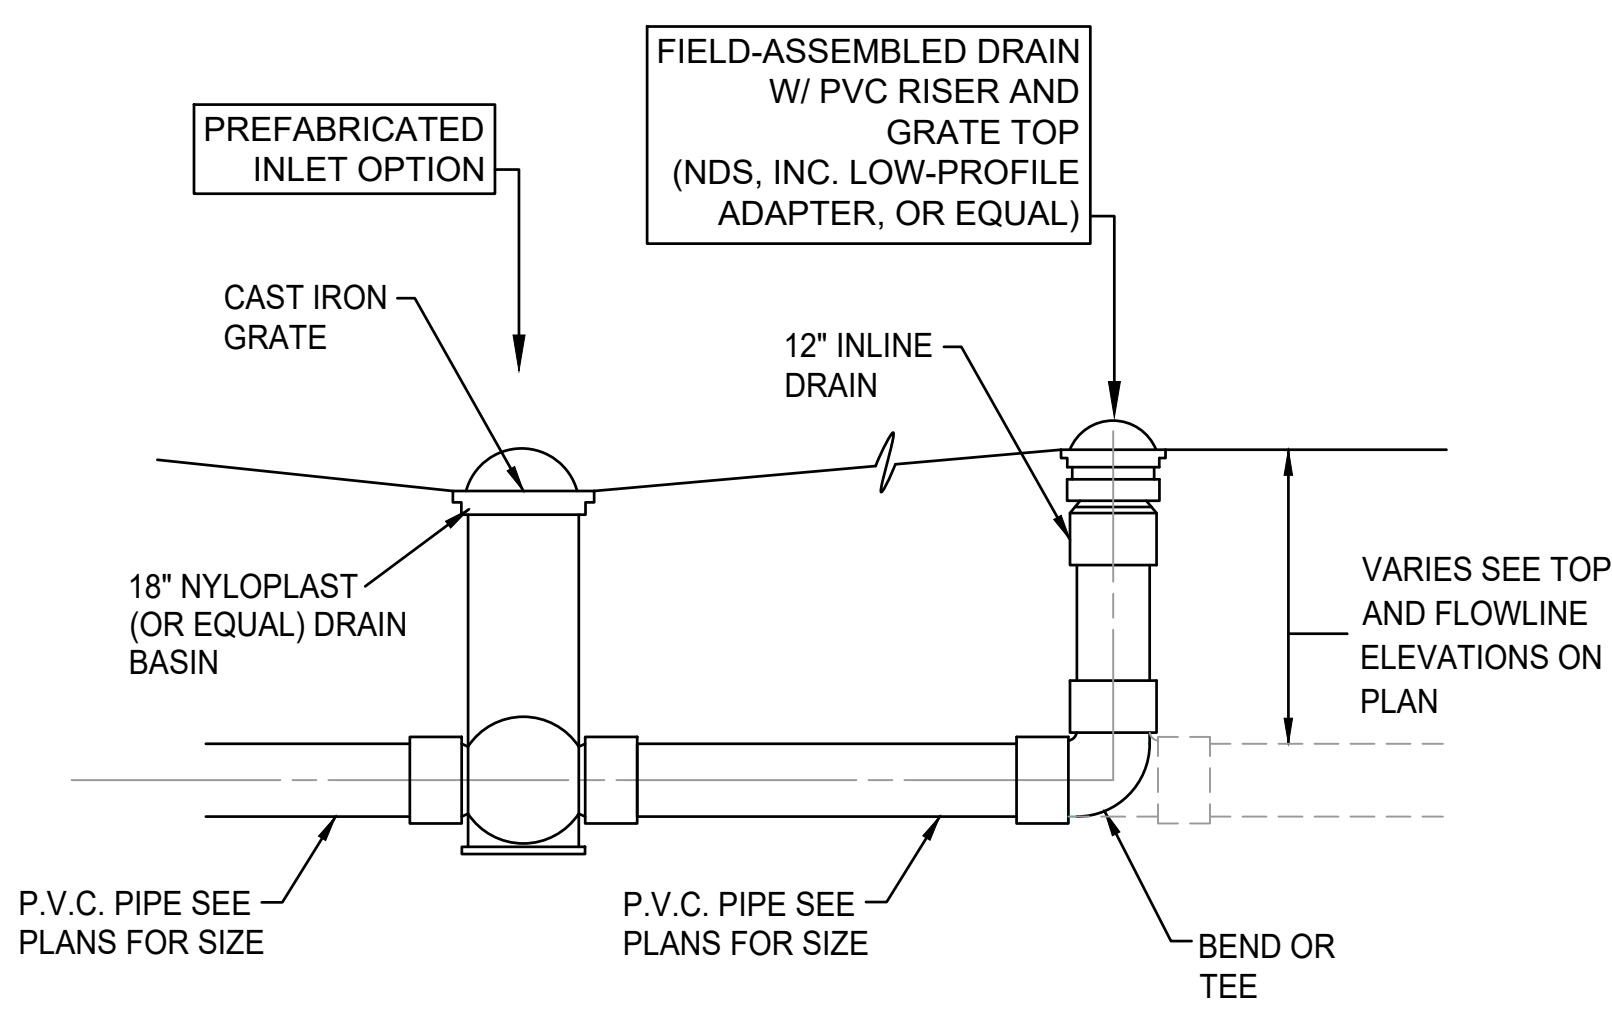


1. STORM DRAIN PIPE TO BE MIN. 6" SCHEDULE 40 SOLID WALL PVC PIPE. REFER TO SHEETS C-201 AND C-202 FOR SIZING AND LAYOUT.
2. DRAIN BASINS TO BE PREFABRICATED PVC BASINS WITH DOMED CAST IRON GRATES (AS MFGD. BY NYLOPLAST, INC. OR APPROVED EQUAL).
3. CONNECTION OF DISSIMILAR PIPE MATERIALS SHALL BE MADE WITH ADAPTERS MADE FOR THAT PURPOSE.
4. PRECAST CONCRETE INLETS MAY BE USED AT CONTRACTORS OPTION WITH ENGINEER'S APPROVAL OF SHOP DRAWINGS.


4 NYLOPLAST AREA DRAIN
SCALE: NONE

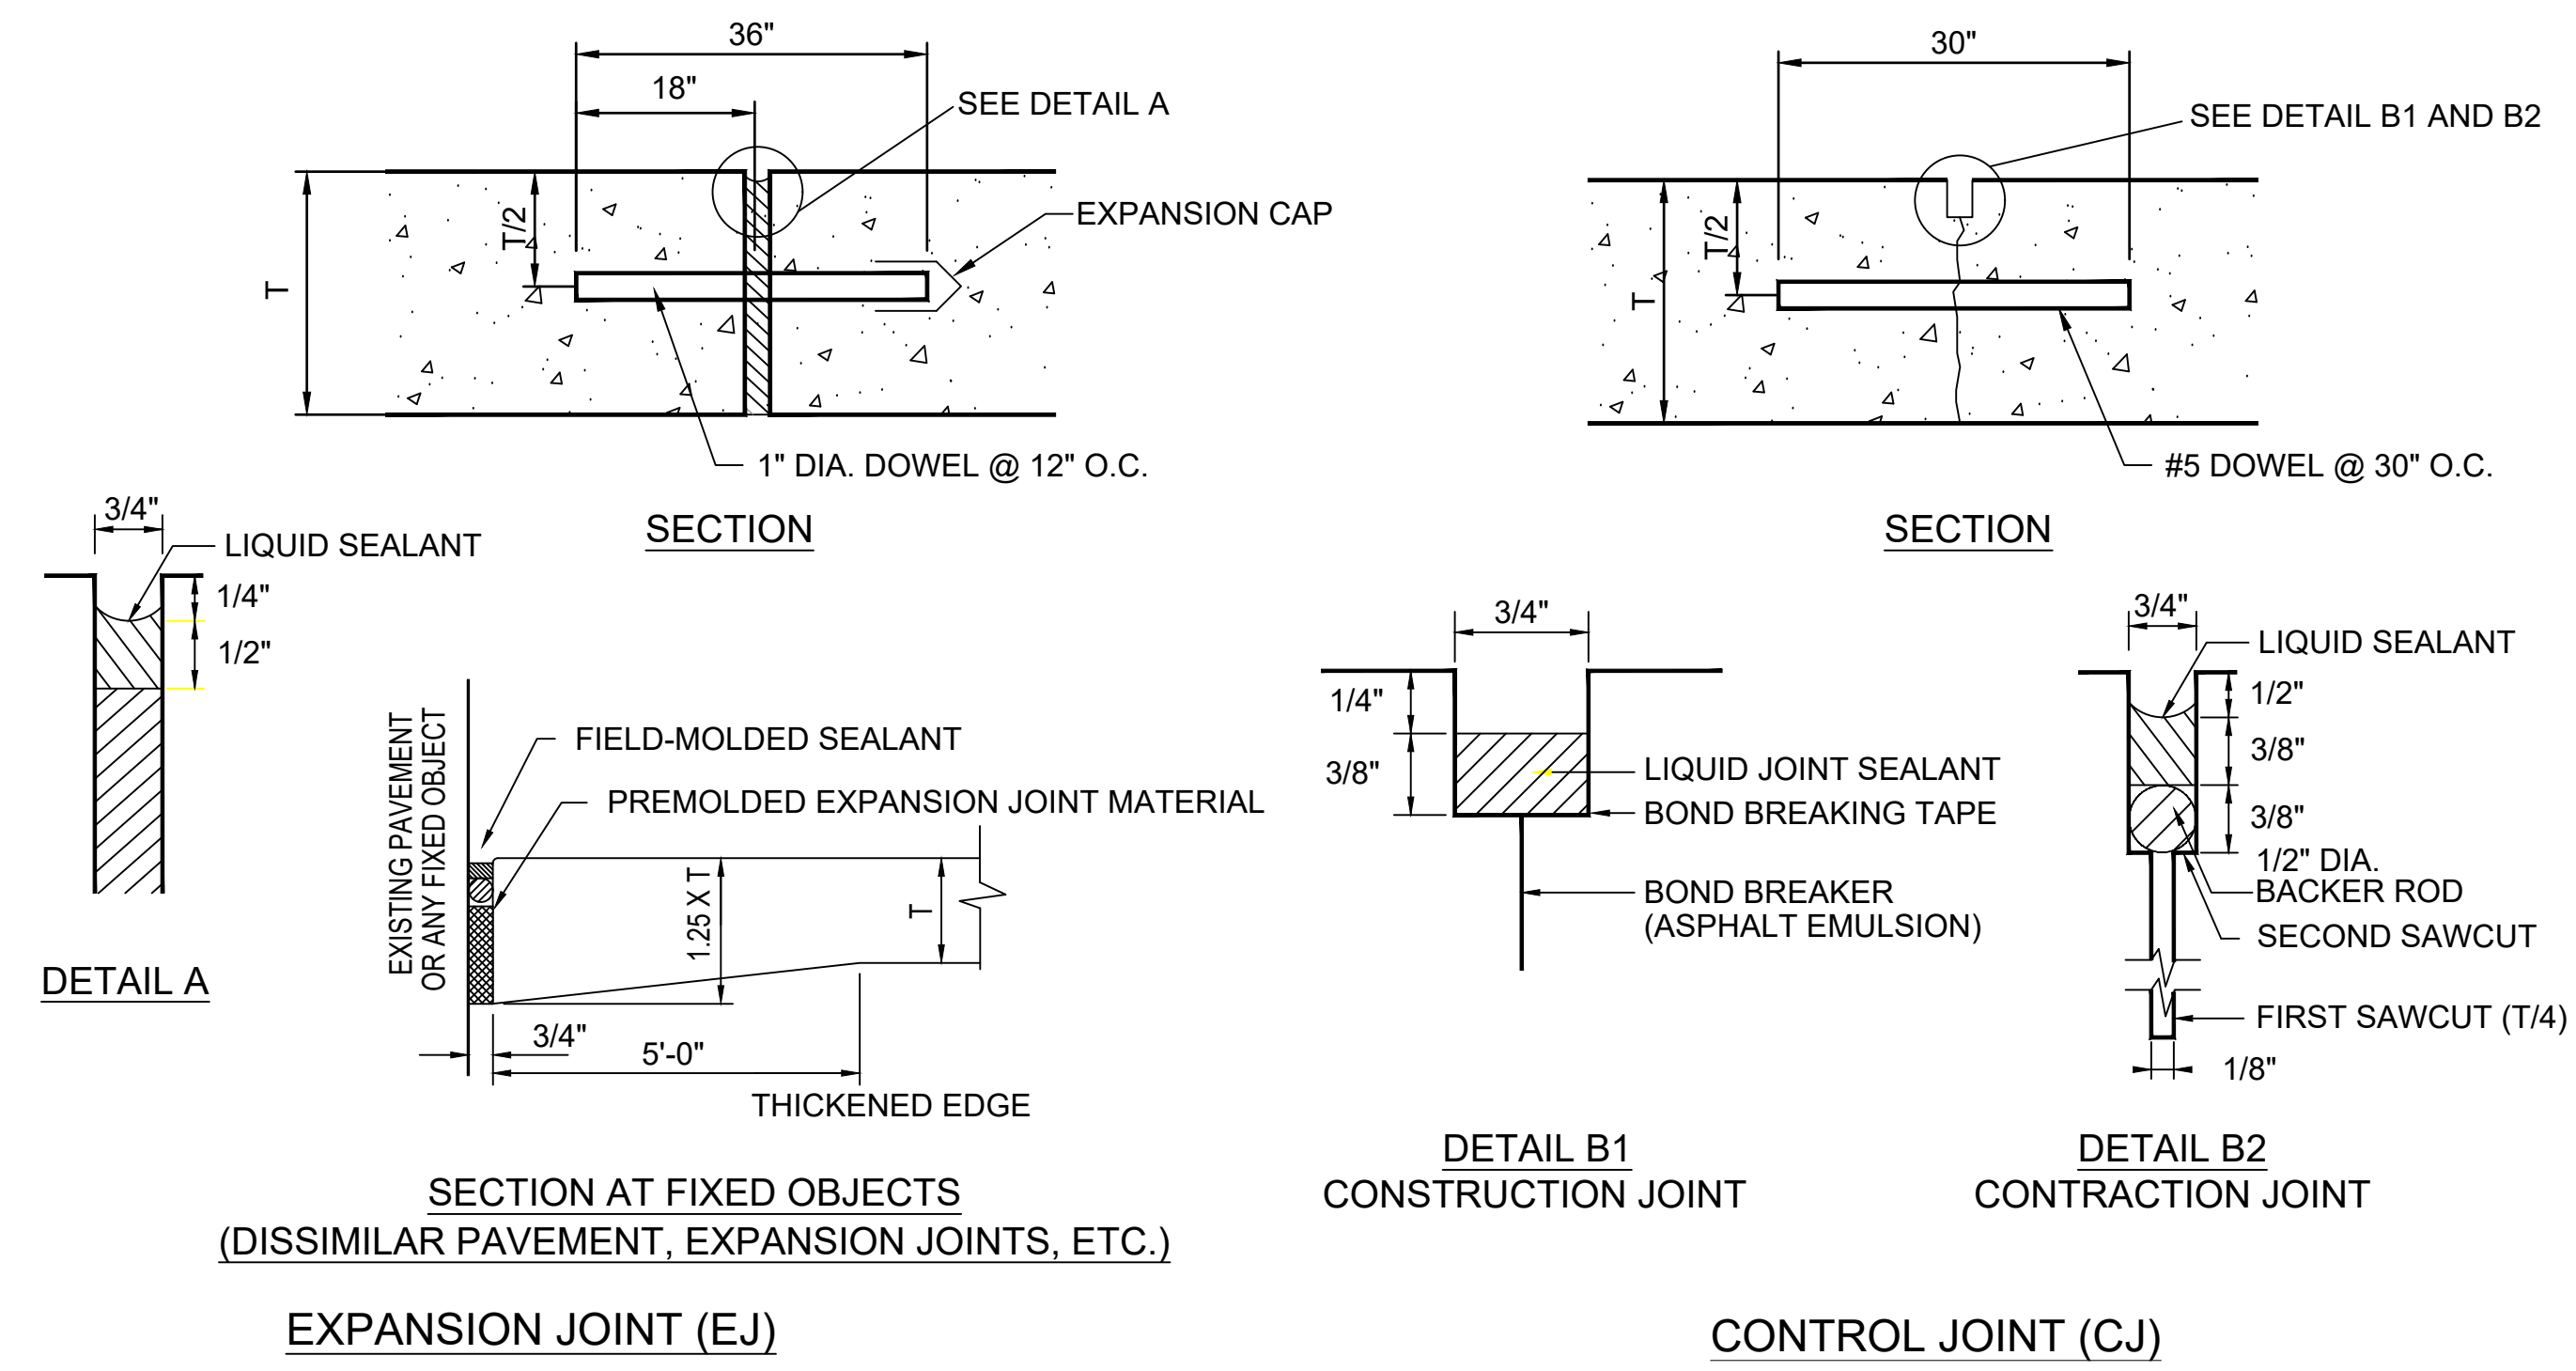

2 TYPICAL JOINT DETAIL FOR CONCRETE PAVEMENTS
SCALE: NONE

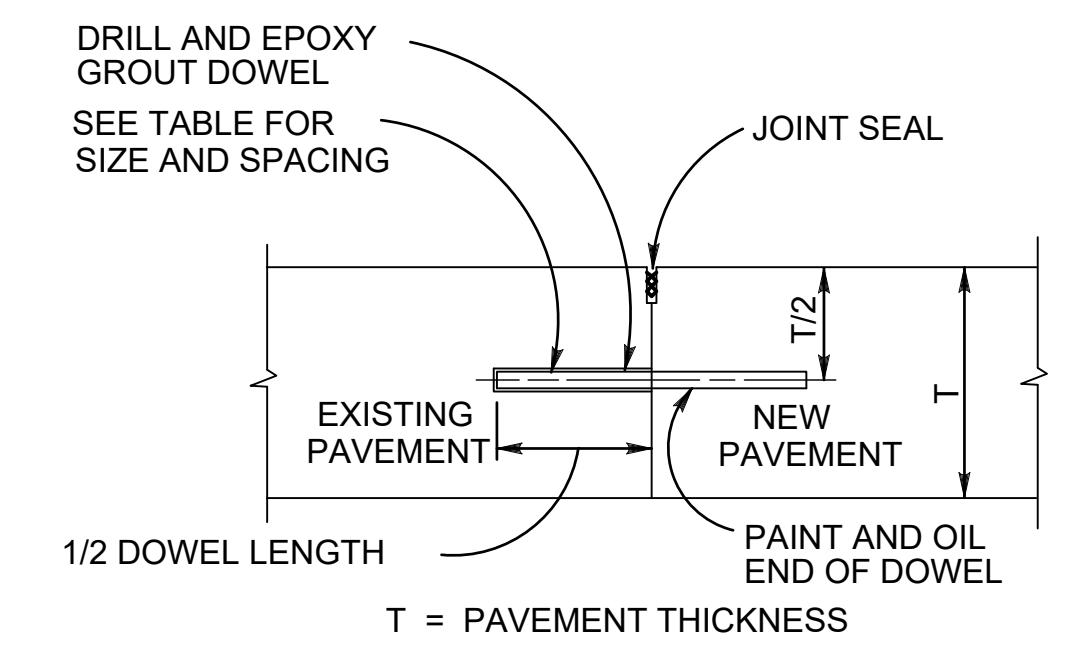

3 DOWELED JOINT BETW. NEW AND EXISTING CONCRETE
SCALE: NONE

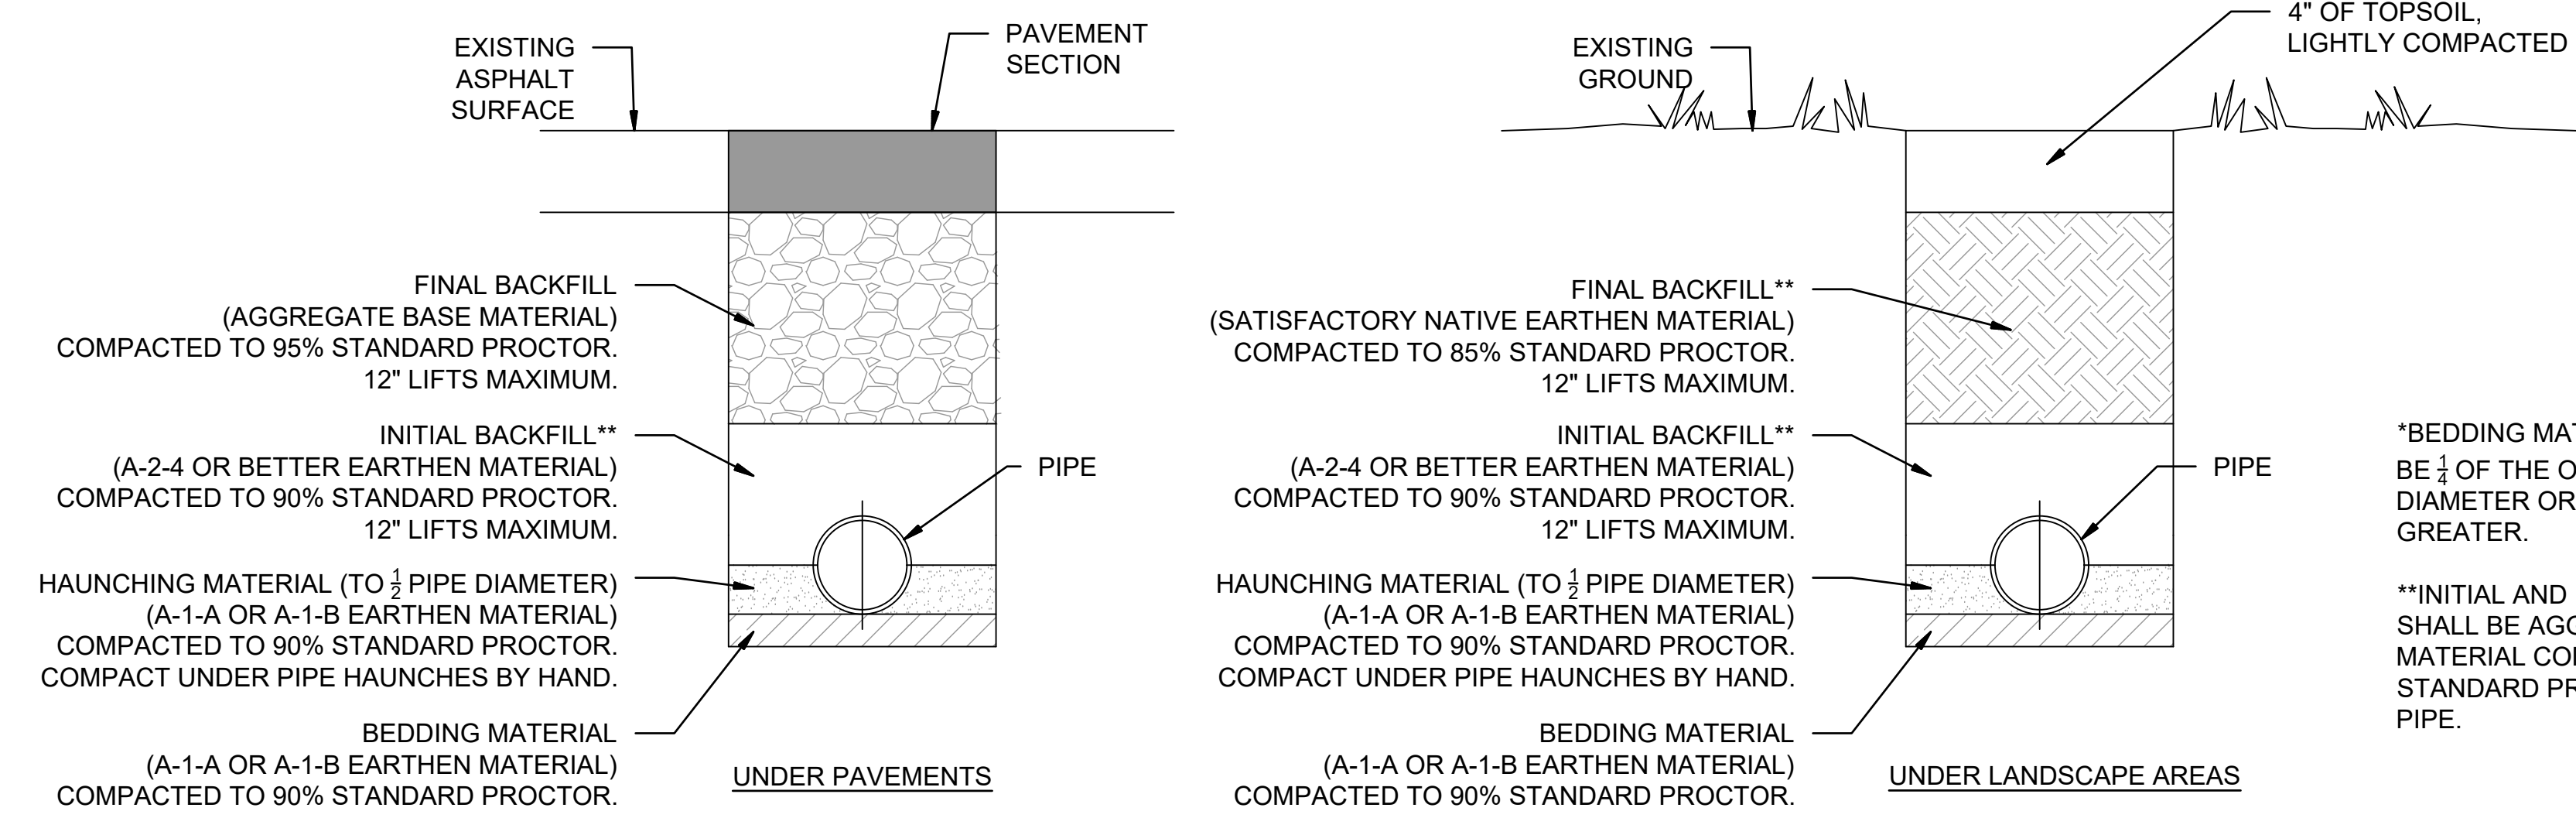

5 TYPICAL STORM PIPE EMBEDMENT DETAIL
SCALE: NONE

© 2024 GARVER, LLC
THIS DOCUMENT, ALONG WITH THE
IDEAS AND DESIGNS CONVEYED
HEREIN, SHALL BE CONSIDERED
INSTRUMENTS OF PROFESSIONAL
SERVICE AND ARE PROPERTY OF
GARVER, LLC. ANY USE,
REPRODUCTION, OR DISTRIBUTION
OF THIS DOCUMENT, ALONG WITH
THE IDEAS AND DESIGN CONTAINED
HEREIN, IS PROHIBITED UNLESS
AUTHORIZED IN WRITING BY
GARVER, LLC OR EXPLICITLY
ALLOWED IN THE GOVERNING
PROFESSIONAL SERVICES
AGREEMENT FOR THIS WORK.

1995 Midfield Road
Wichita, KS 67209
(316) 264-8008

BRENT D. THOMAS
LICENSED
669
KANSAS
LANDSCAPE ARCHITECT
Digitally Signed 04/29/2024

REV.	DATE	DESCRIPTION	BY

CITY OF WICHITA
DEPT. OF PARK & RECREATION
WICHITA, KANSAS

2024 PARK FACILITY
ENHANCEMENTS-
K9 ROOSTER DOG PARK
ENHANCEMENTS

SITE CIVIL DETAILS 01

JOB NO.: 2302060
DATE: MAY 2024
DESIGNED BY: BDT
DRAWN BY: HG

BAR IS ONE INCH ON
ORIGINAL DRAWING
IF NOT ONE INCH ON THIS SHEET,
ADJUST SCALES ACCORDINGLY.

DRAWING NUMBER
C-501

SHEET
NUMBER

File: L:\2023\F02-2302060 - Meridian Dog Park Enhancements\Drawings\MER-C-501.dwg Last Save: 4/10/2024 11:34 PM Last saved by: BDTThomas
Last plotted by: Gillespie, Bailey I. Plot Style: AEC_B&W.ctb Plot Scale: 1:1 Plot Date: 4/29/2024 11:40 AM Plotter used: AutoCAD PDF (General Documentation).pc3