

File: L:\2023\F02-2302060 - Meridian Dog Park Enhancements\Drawings\MER-L001.dwg Last Save: 4/29/2024 10:55 AM Last saved by: BGillespie
 Last plotted by: Gillespie, Bailey I. Plot Style: AEC_B&W.ctb Plot Scale: 1:1 Plot Date: 4/29/2024 11:41 AM Plotter used: AutoCAD PDF (General Documentation).pc3



MATCH LINE-SEE SHEET L-201


N MERIDIAN AVE

LEGEND

- PROPOSED SEEDED GRASS (90,560 S.F.)
REFER TO SHEET L-101 FOR NOTES AND PLANT SCHEDULE
- PROPOSED BERMS WITH SEEDED GRASS (30,355 S.F.)
REFER TO DETAIL 3/ SHEET L-502
- PROPOSED 4" CONCRETE PAVEMENT SURFACE (1,345 S.F.)
REFER TO DETAIL 1/ SHEET C-501
- PROPOSED PERMEABLE GRAVEL PAVER W/ 3/8" CLEAN CHIPS (14,100 S.F.)
REFER TO DETAIL 3/ SHEET L-501

NOTE:
 TREES WILL ONLY BE PLANTED IN NEW EARTHEN BERMS AS INDICATED IN ORDER TO MINIMIZE DISRUPTIONS TO LANDFILL CAP.

A LANDSCAPE PLAN-MERIDIAN DOG PARK SOUTH
 SCALE: 1" = 20'

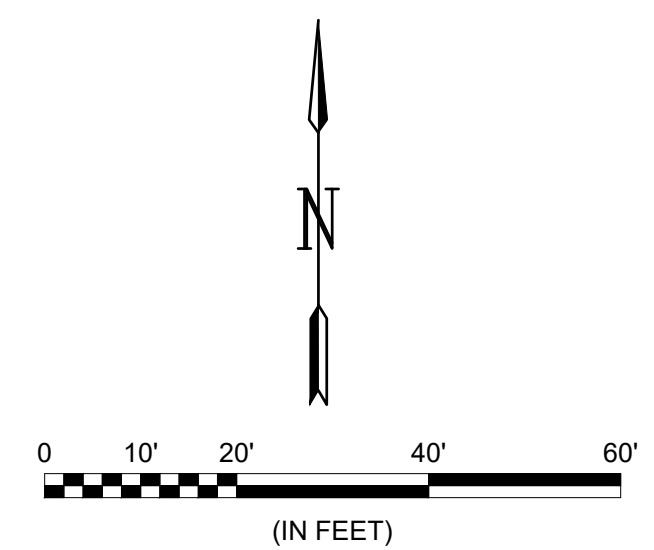

GARVER
 © 2024 GARVER, LLC
 THIS DOCUMENT, ALONG WITH THE IDEAS AND DESIGNS CONVEYED HEREIN, SHALL BE CONSIDERED INSTRUMENTS OF PROFESSIONAL SERVICE AND ARE PROPERTY OF GARVER, LLC. ANY USE, REPRODUCTION, OR DISTRIBUTION OF THIS DOCUMENT, ALONG WITH THE IDEAS AND DESIGN CONTAINED HEREIN, IS PROHIBITED UNLESS AUTHORIZED IN WRITING BY GARVER, LLC OR EXPLICITLY ALLOWED IN THE GOVERNING PROFESSIONAL SERVICES AGREEMENT FOR THIS WORK.

1995 Midfield Road
 Wichita, KS 67209
 (316) 264-8008

BRENT D. THOMAS
 LICENSED
 669
 KANSAS
 LANDSCAPE ARCHITECT
 Digitally Signed 04/29/2024

REV.	DATE	DESCRIPTION	BY

CITY OF WICHITA
 DEPT. OF PARK & RECREATION
 WICHITA, KANSAS
 2024 PARK FACILITY
 ENHANCEMENTS-
 K9 ROOSTER DOG PARK
 ENHANCEMENTS

LANDSCAPE PLAN
 DOG PARK SOUTH

JOB NO.: 2302060
 DATE: MAY 2024
 DESIGNED BY: BDT
 DRAWN BY: HG

BAR IS ONE INCH ON ORIGINAL DRAWING
 IF NOT ONE INCH ON THIS SHEET, ADJUST SCALES ACCORDINGLY.

DRAWING NUMBER
L-202

SHEET NUMBER