

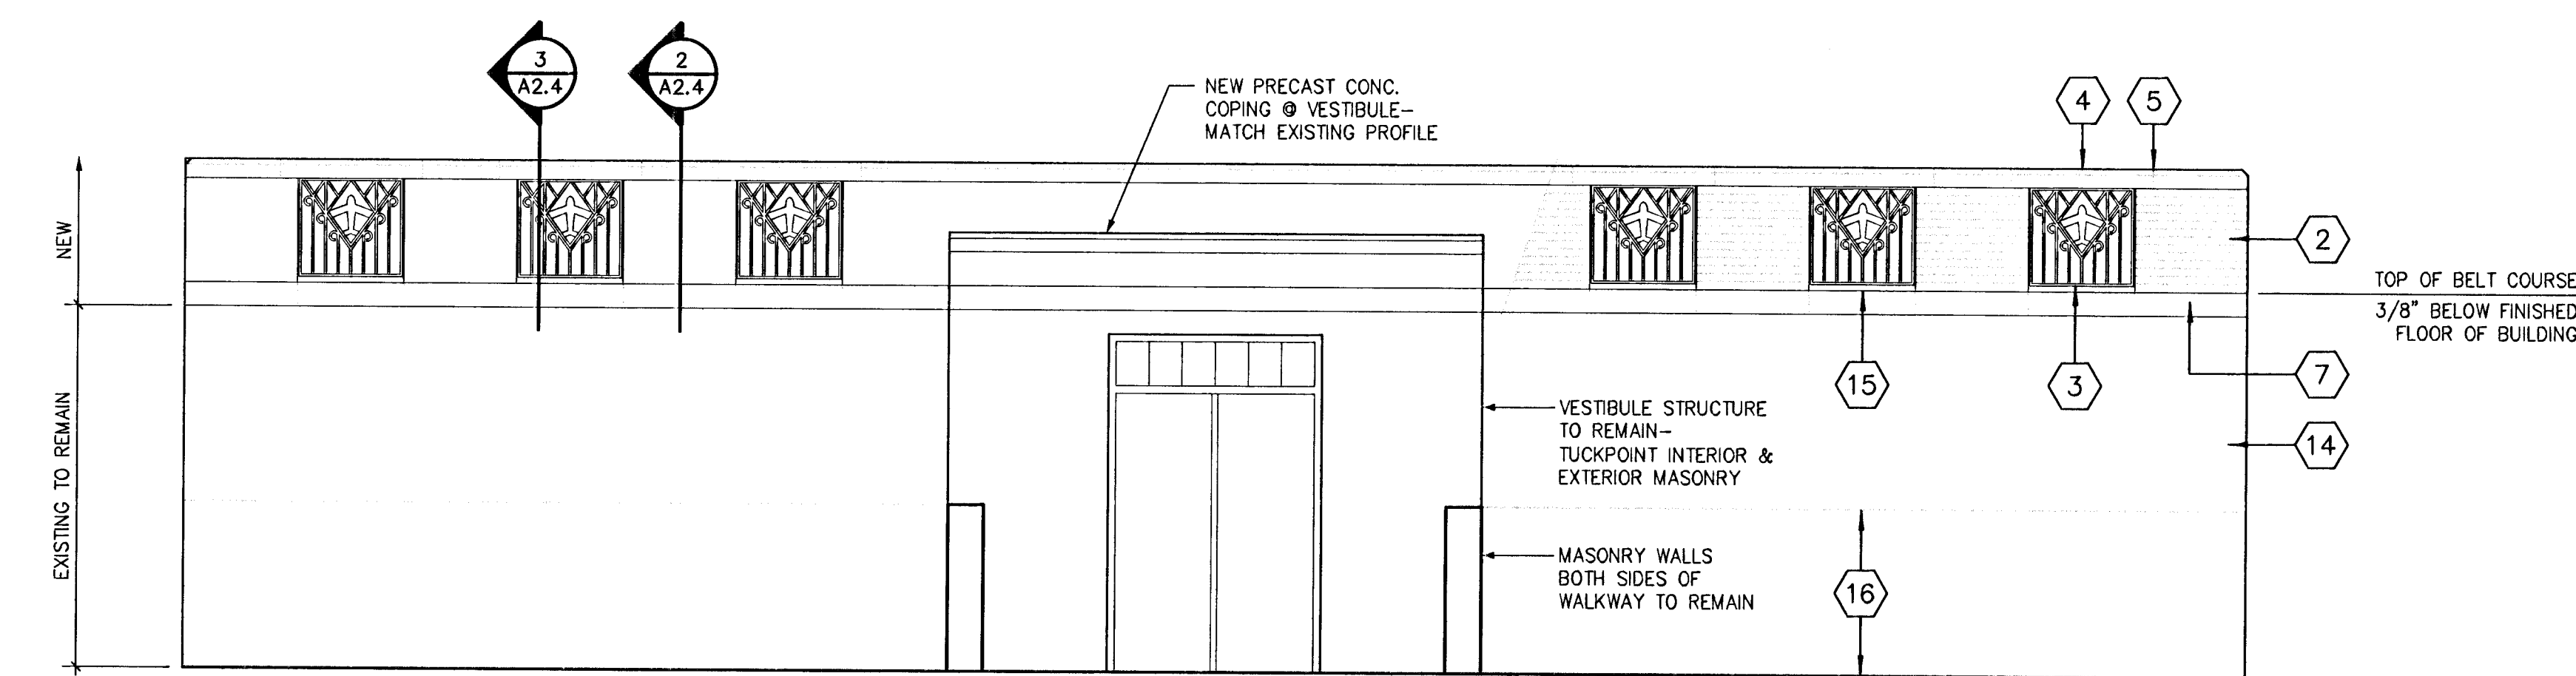




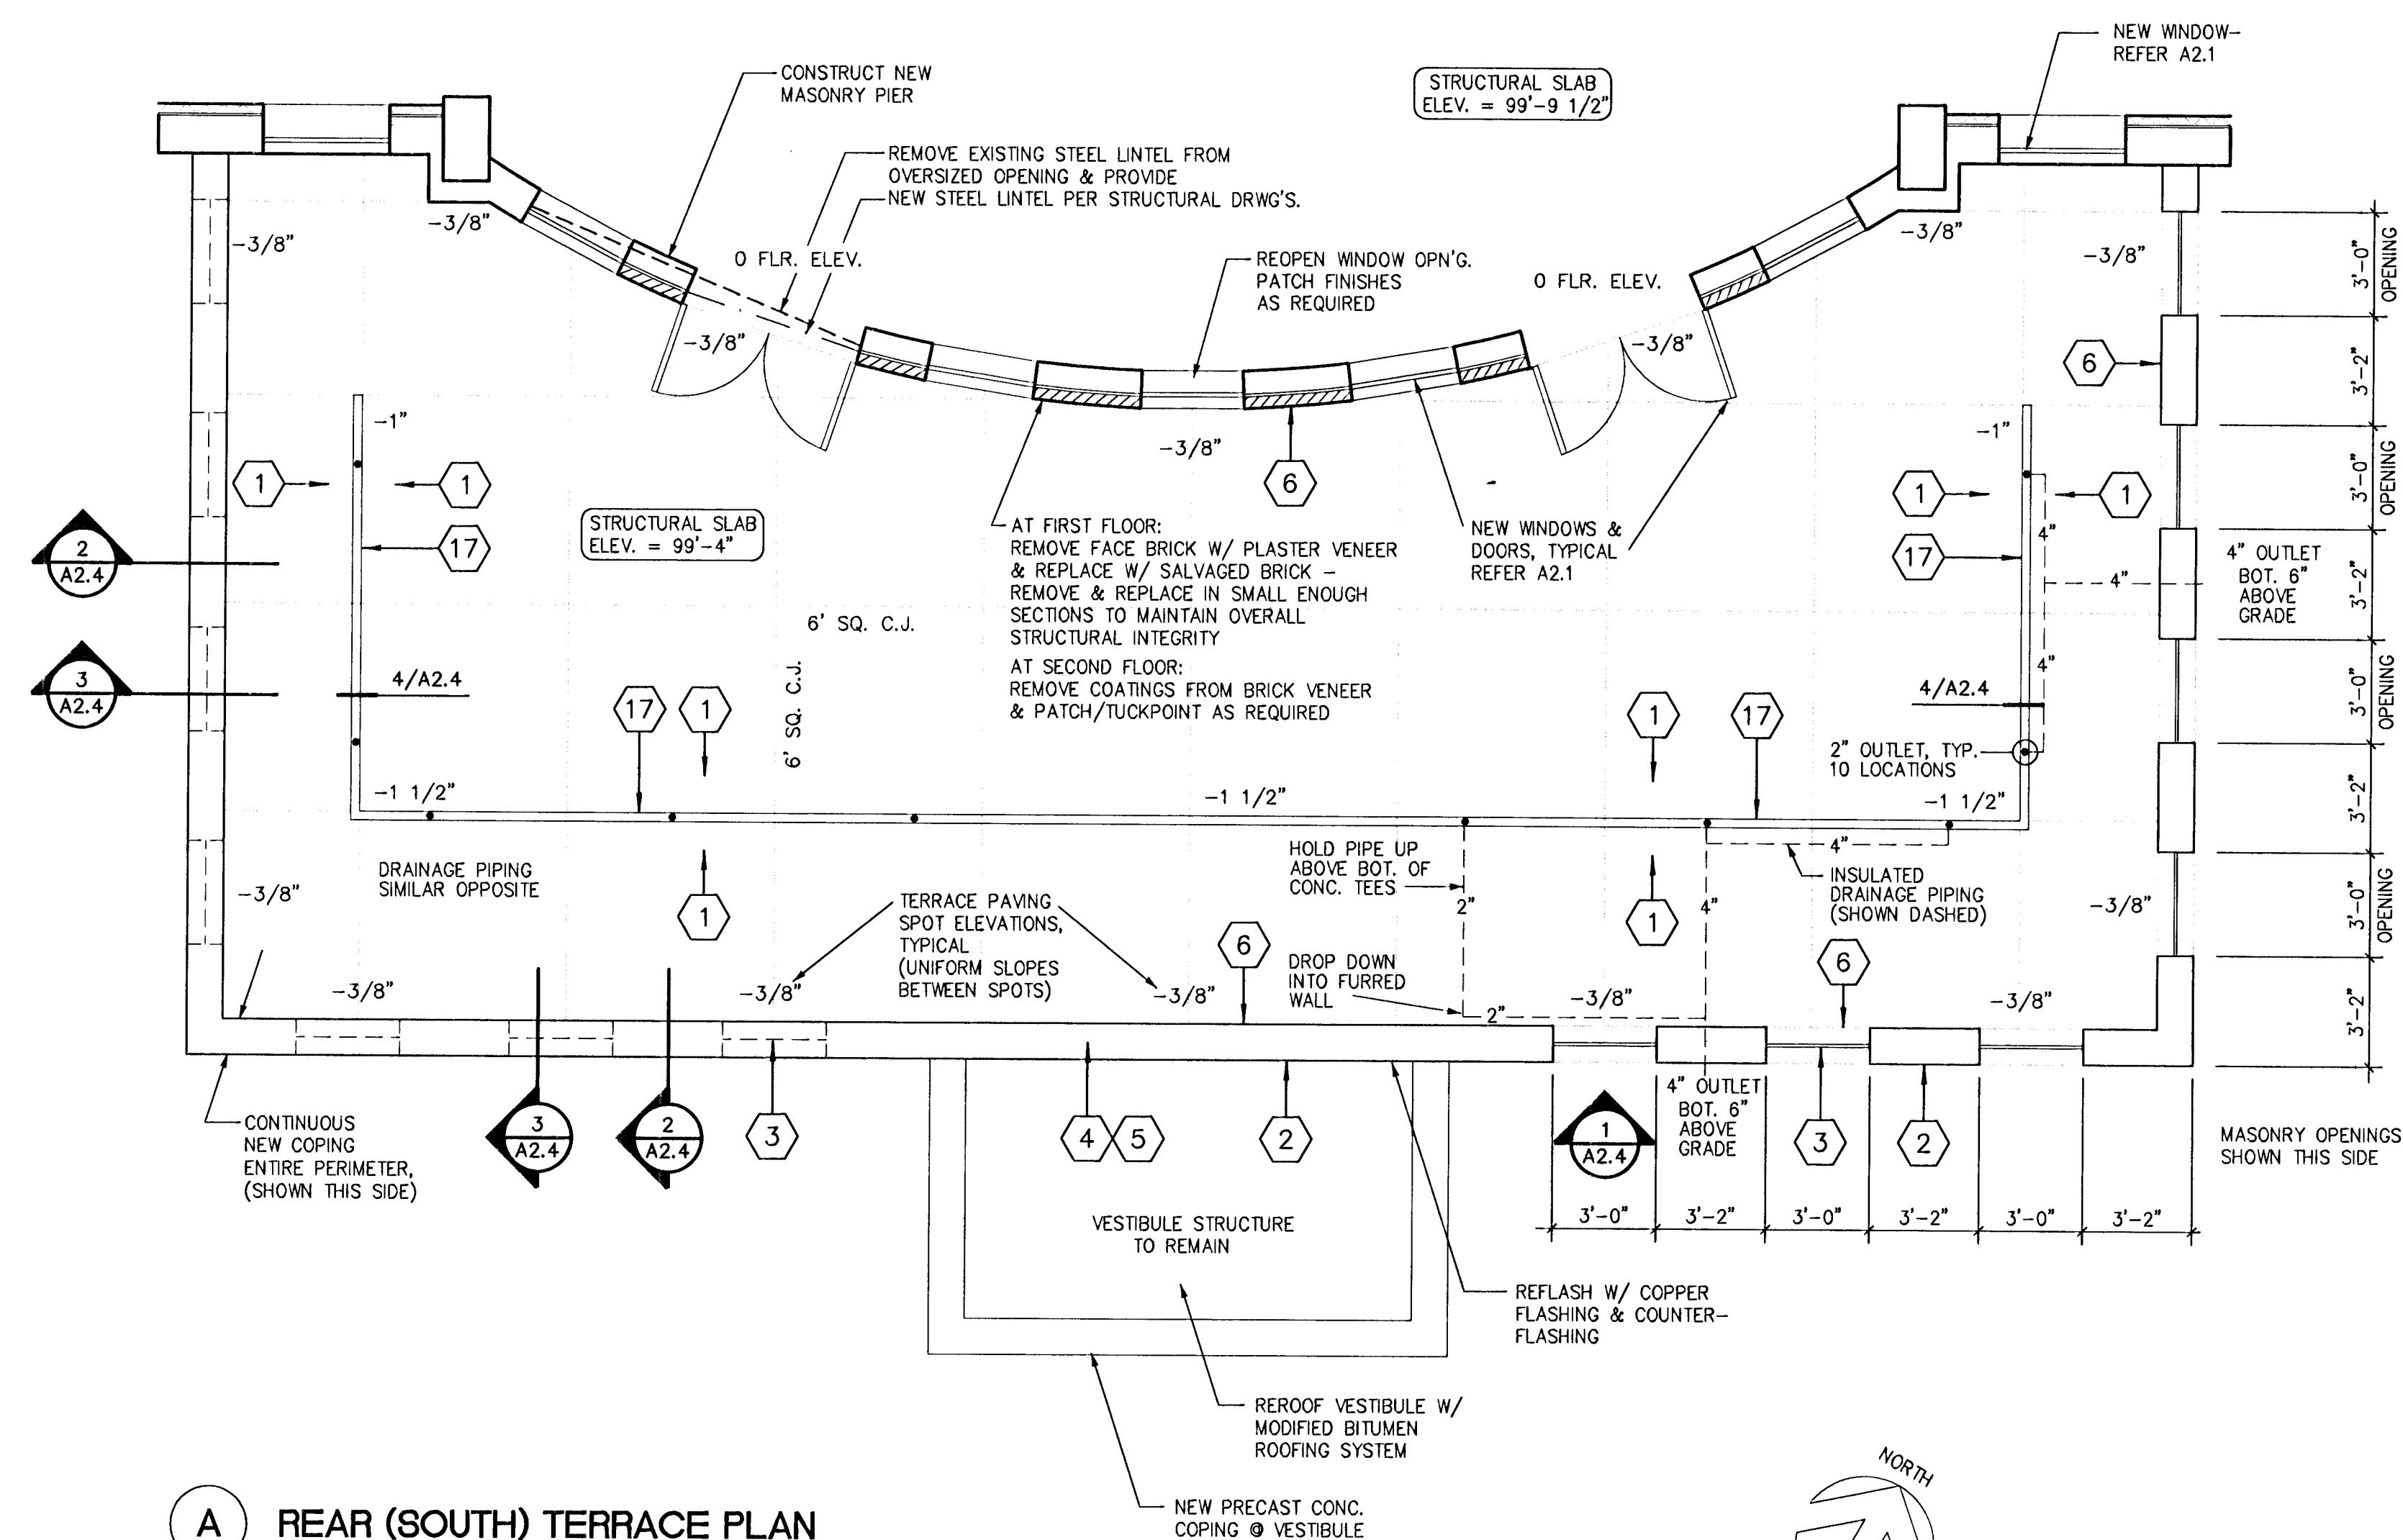


- ## KEYED NOTES

1. NEW CONCRETE TOPPING @ TERRACE.
SLOPE TO CONTIN. CHANNEL DRAINS, TYPICAL.
2. RECONSTRUCT MASONRY WALLS W/
SALVAGED BRICK.
(4" BRICK, 4" C.M.U.'s, 4" BRICK)
3. NEW WROUGHT IRON ORNAMENTAL GRILLES,
PAINTED.
4. NEW PRECAST ARCH. CONC. COPING. MATCH
FRONT TERRACE.
5. SEAL COPING JOINTS, REFER SPEC.
6. SEALANT & BACKER ROD @ EXPANSION JOINT
@ PERIMETER OF CONCRETE TERRACE, TYPICAL.
7. NEW PRECAST CONCRETE BELT COURSE.
8. COATED COPPER FLASHING & ASSOCIATED
WEEPS.
9. CONTINUOUS CAST-IN REGLET.
10. WATERPROOFING.
11. HORIZONTAL MASONRY WALL REINFORCING.
12. COATED COPPER THRU-WALL FLASHING &
ASSOCIATED WEEPS.
13. EXISTING CONCRETE STRUCTURE TO REMAIN.
14. EXISTING BRICK VENEER TO REMAIN.
15. PRECAST CONCRETE BELT COURSE.
16. COATINGS REMOVED FROM CONCRETE WALL AREA.
17. CONTINUOUS CHANNEL DRAIN.

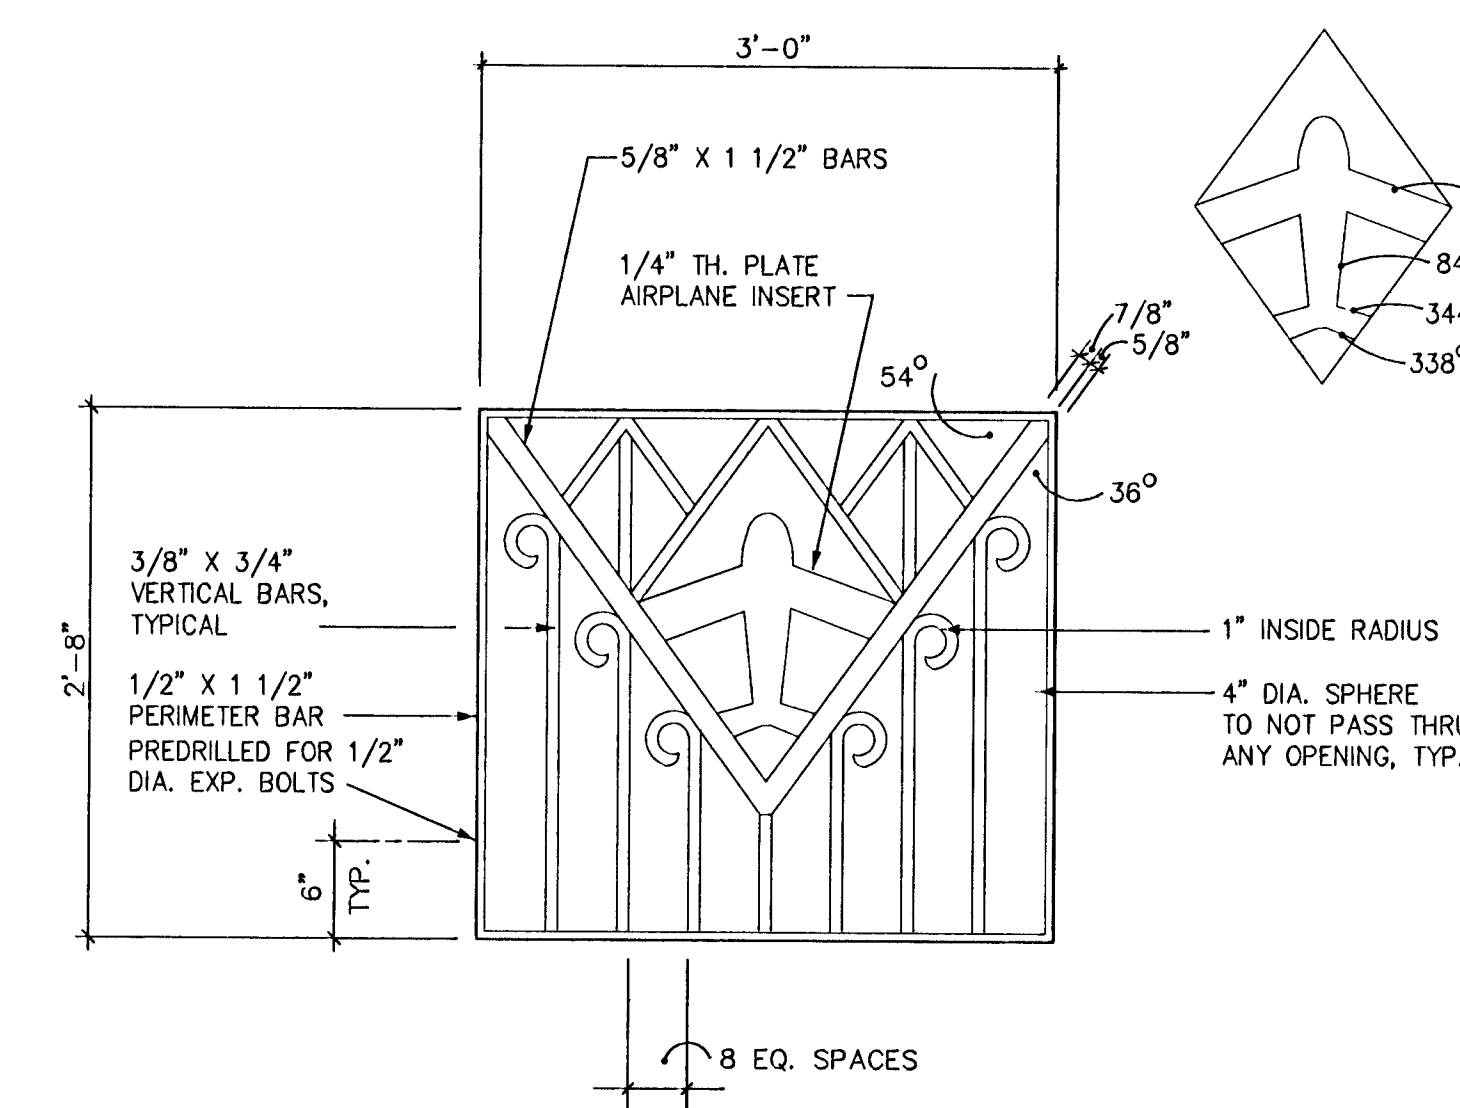

- NOTES:
1. ALL JOINTS WELDED & GROUND SMOOTH.
 2. FABRICATED GRILLE HOT-DIPPED GALVANIZED.

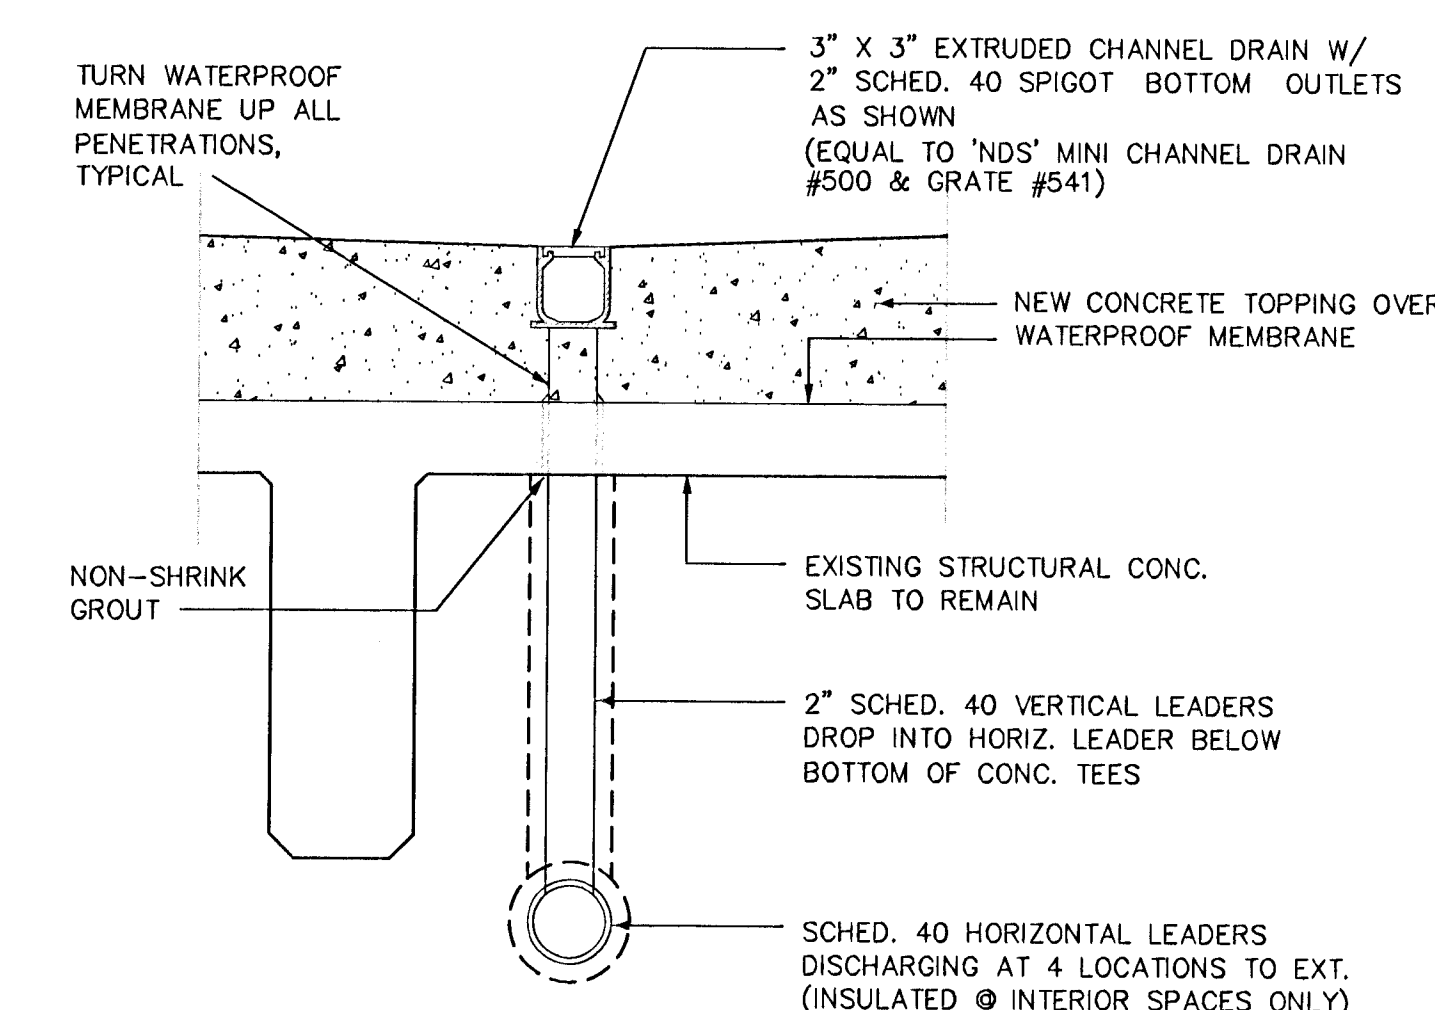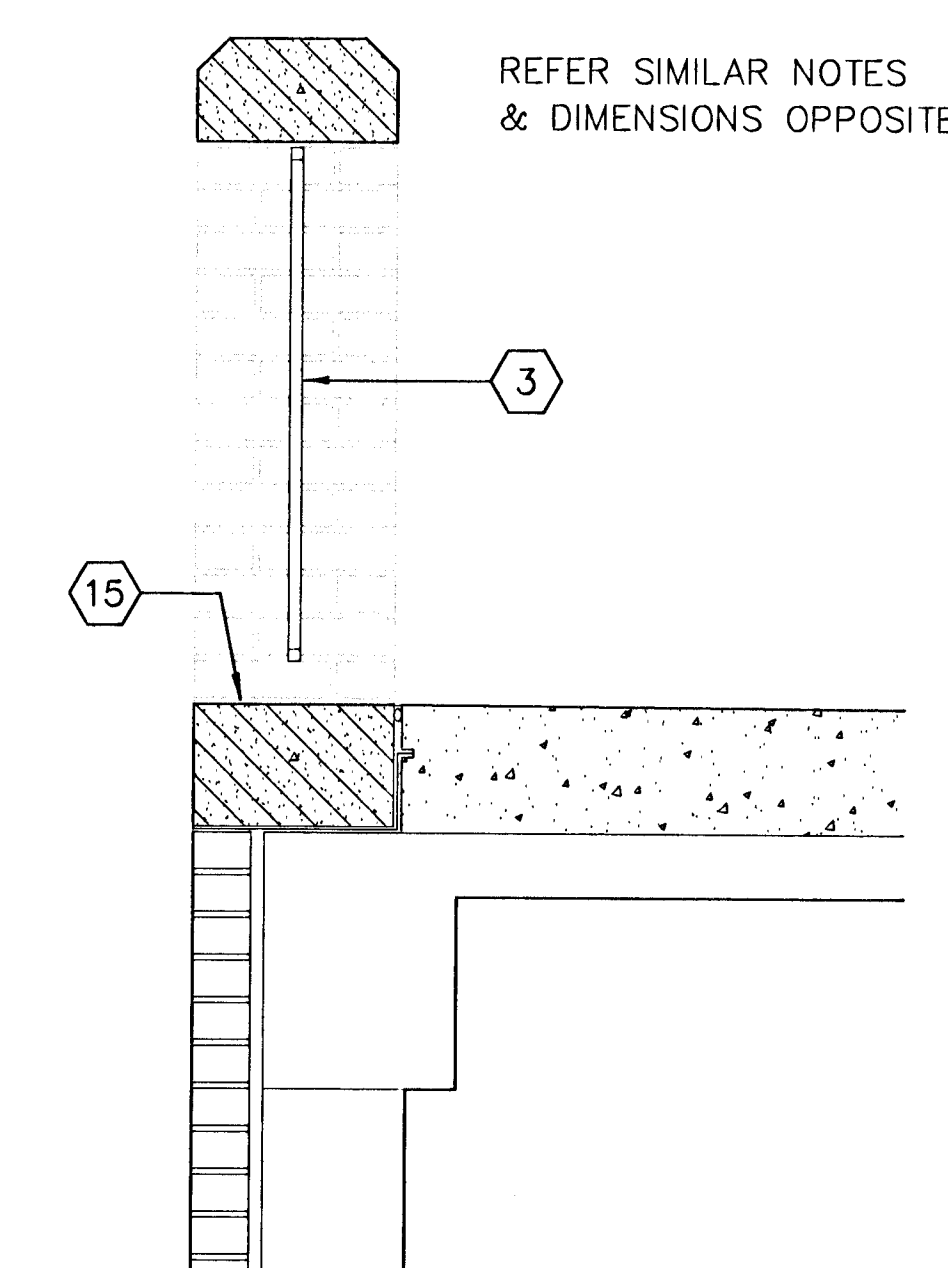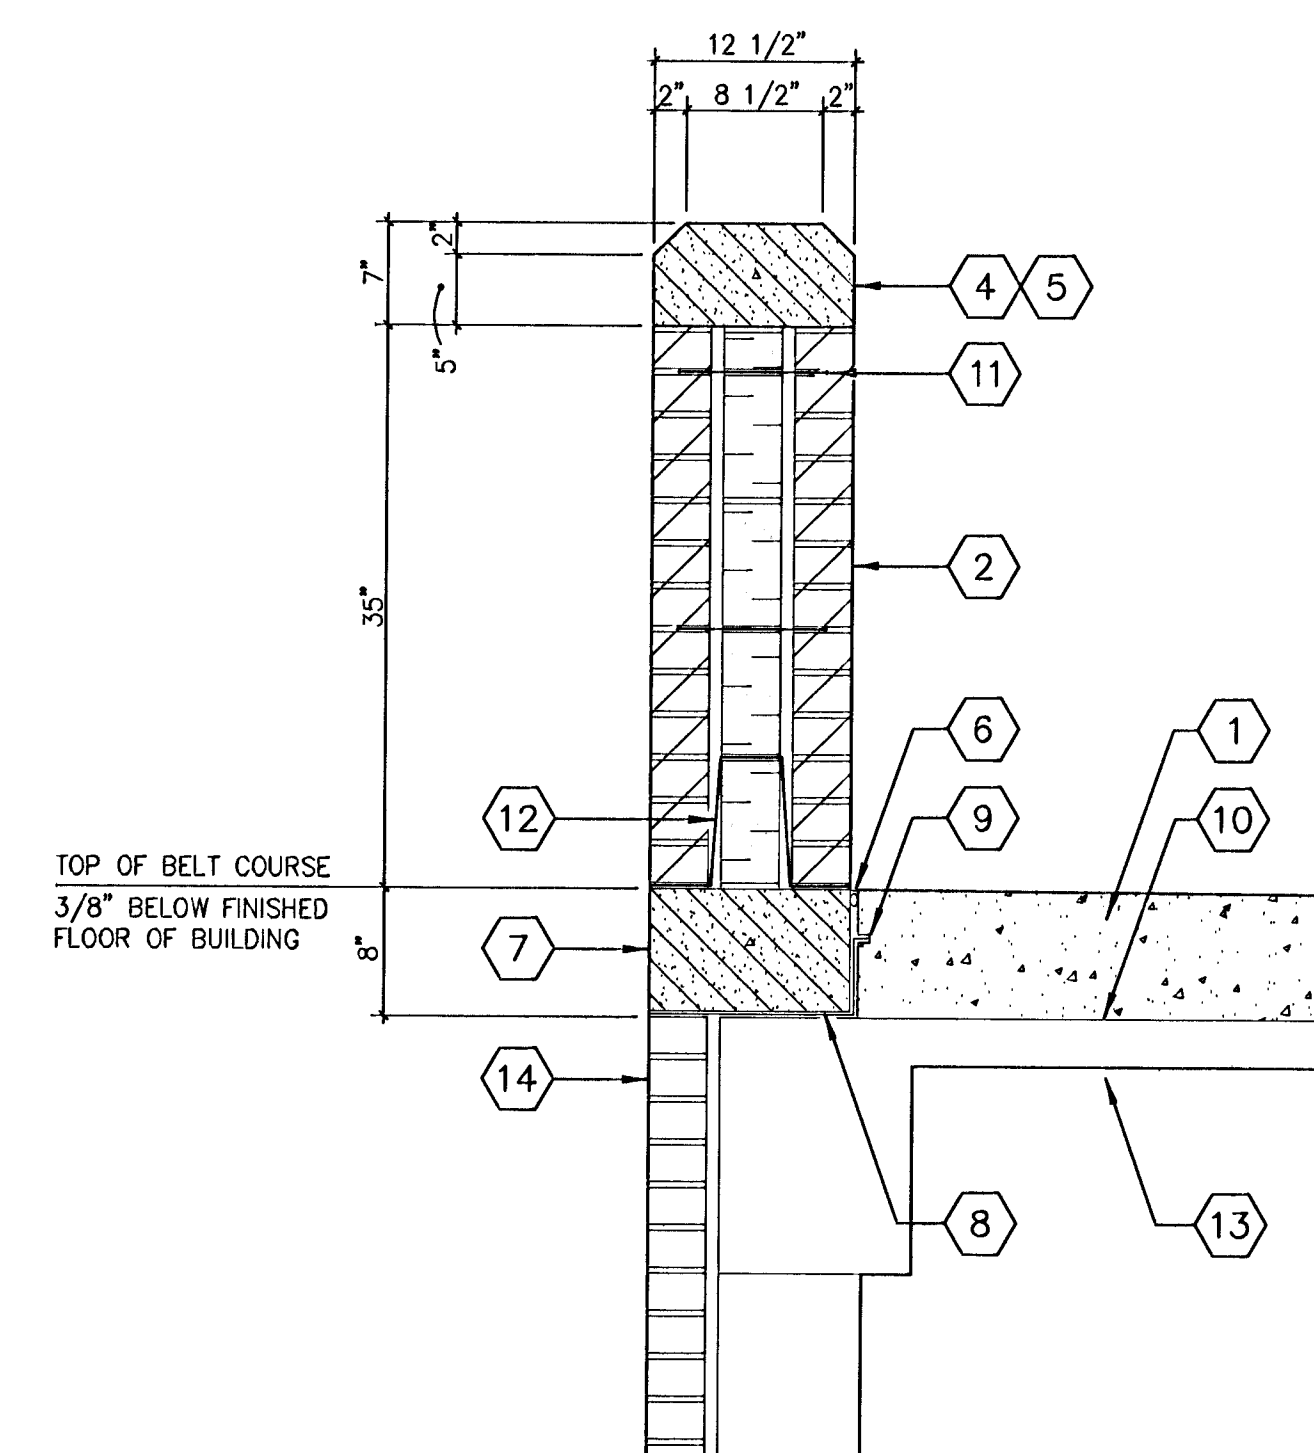

REAR TERRACE DRAWINGS