




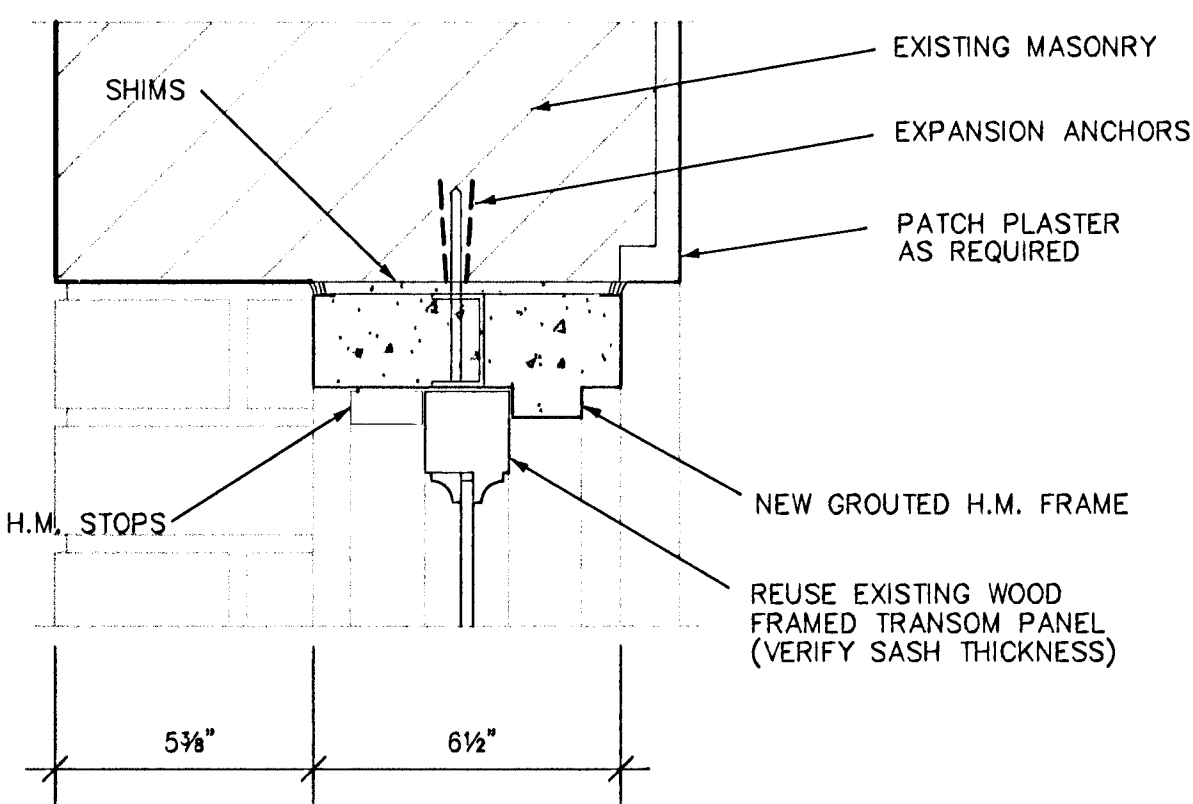


5 TRANSOM HEAD

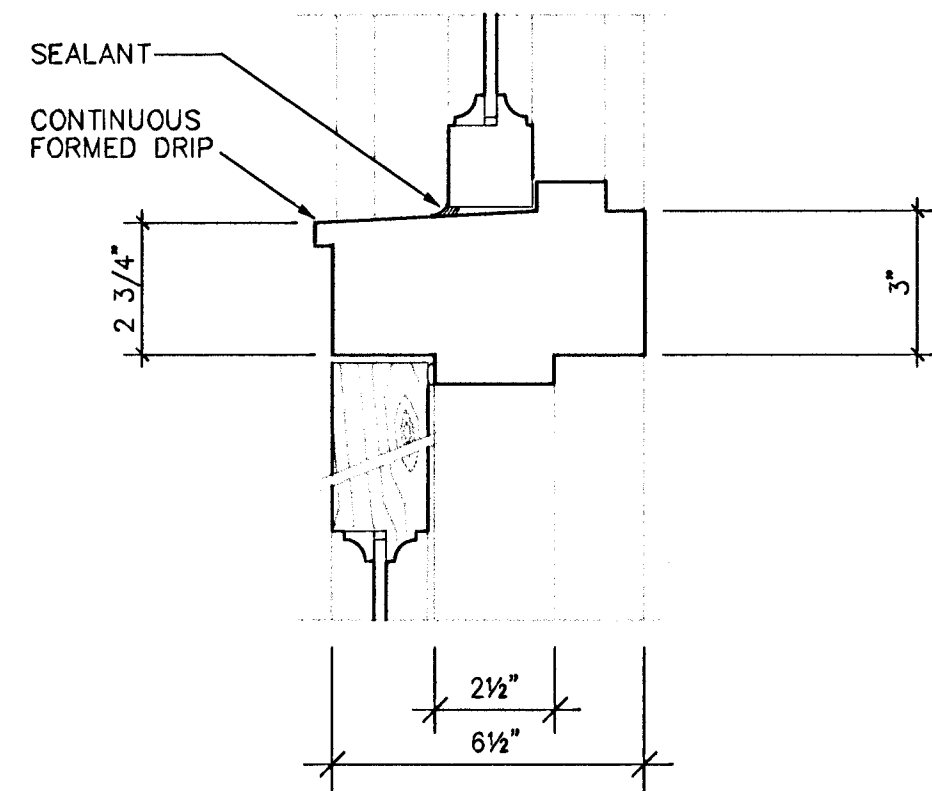


4 NEW DOOR HEAD/TRANSOM SILL

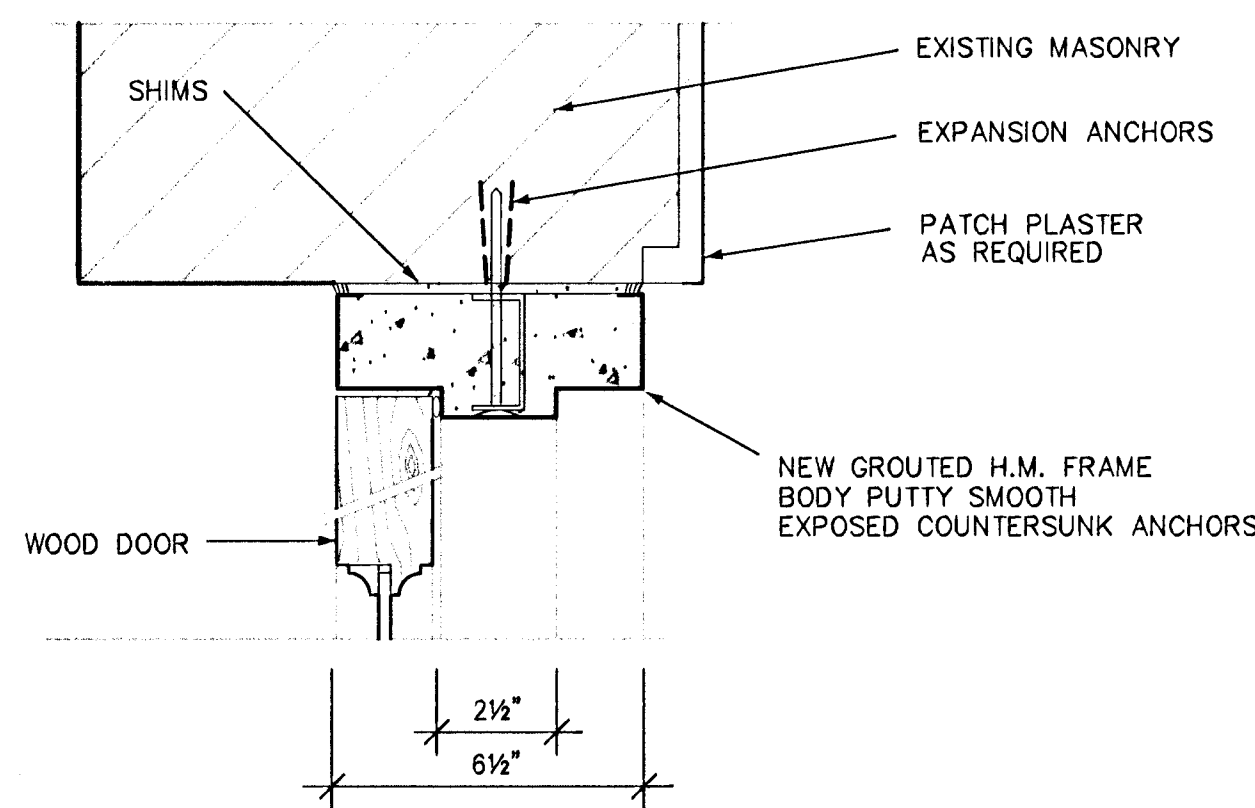

3 NEW DOOR JAMB @ MASONRY

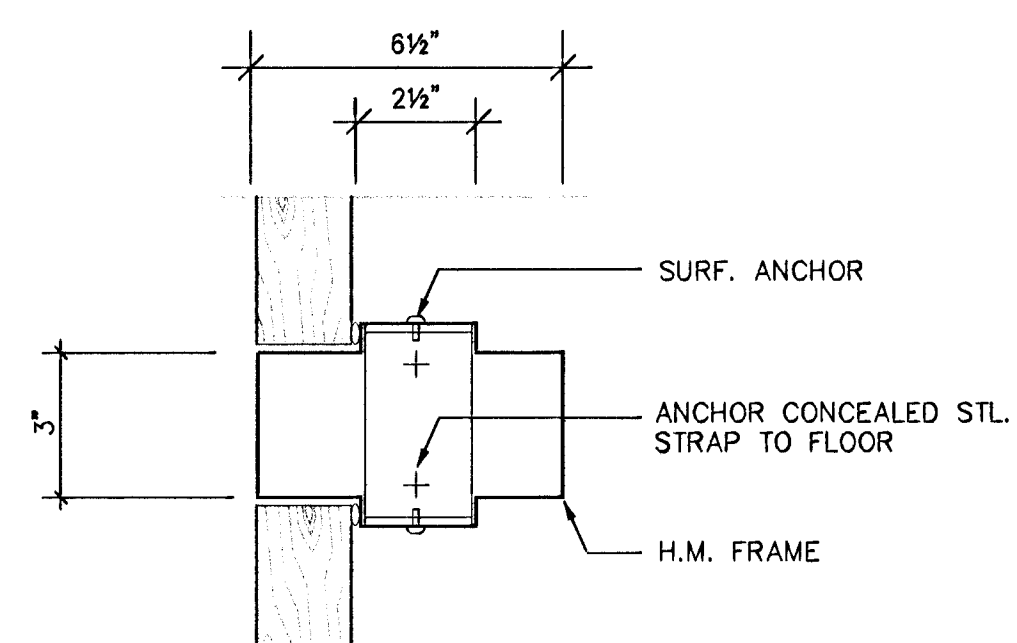


2 NEW MID-DOOR JAMB

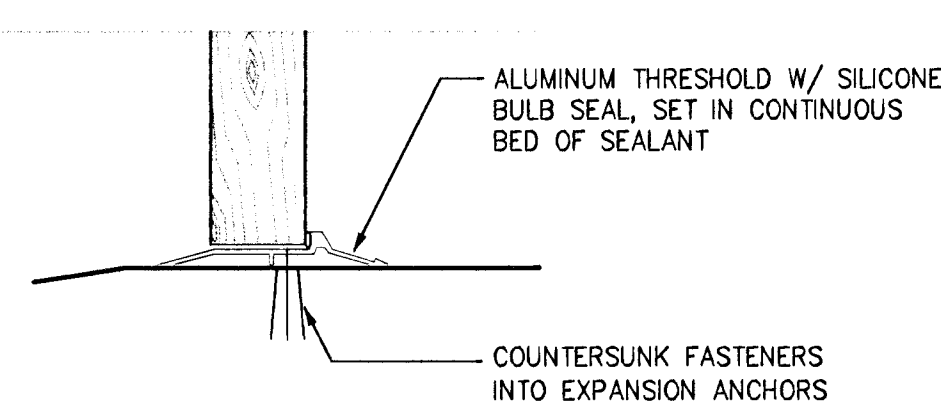


1 NEW THRESHOLD


OUTSWING WOOD DOOR + TRANSOM
SCALE: 3" = 1'-0" NEW H.M. FRAME REPLICATES EXISTING.

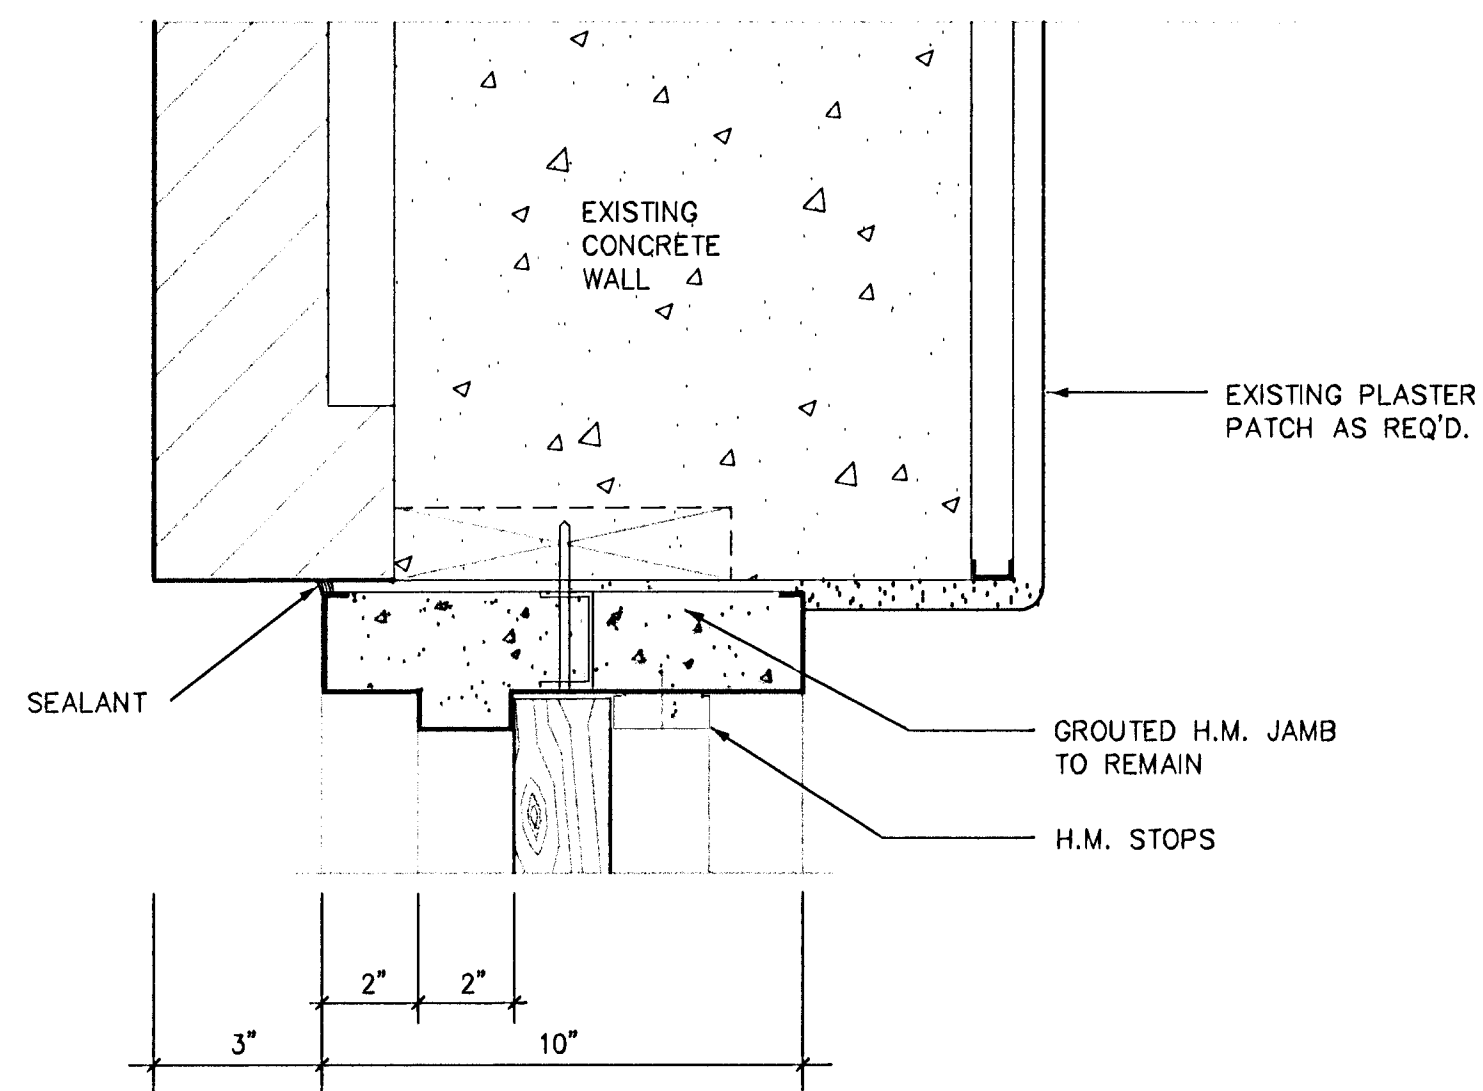


9 JAMB @ EXT. WALL

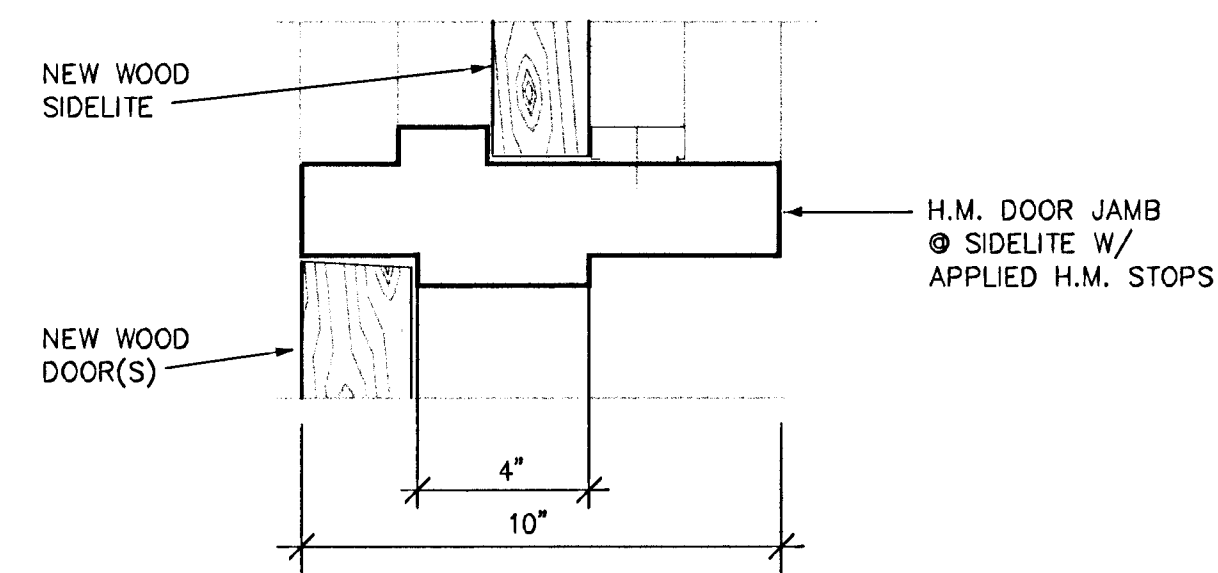

8 JAMB @ DOOR/SIDELITE

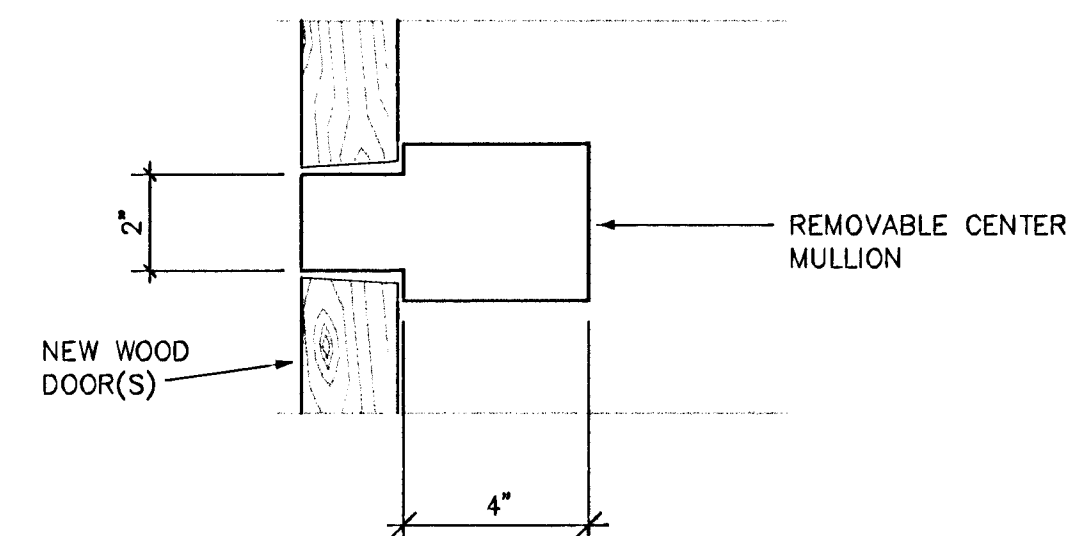


7 MID-DOOR JAMB

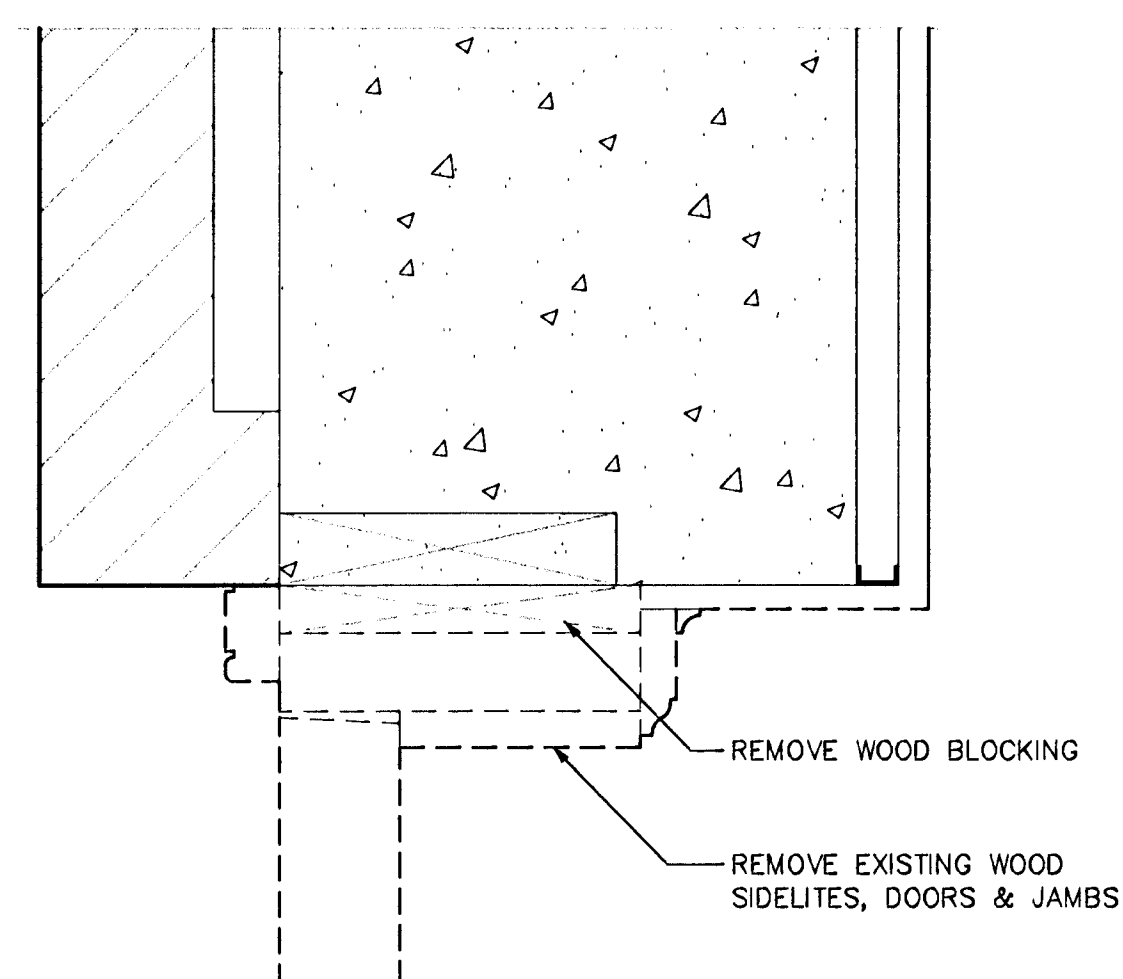


6 EXISTING JAMB


OUTSWING WOOD DOOR + SIDELITE
SCALE: 3" = 1'-0"

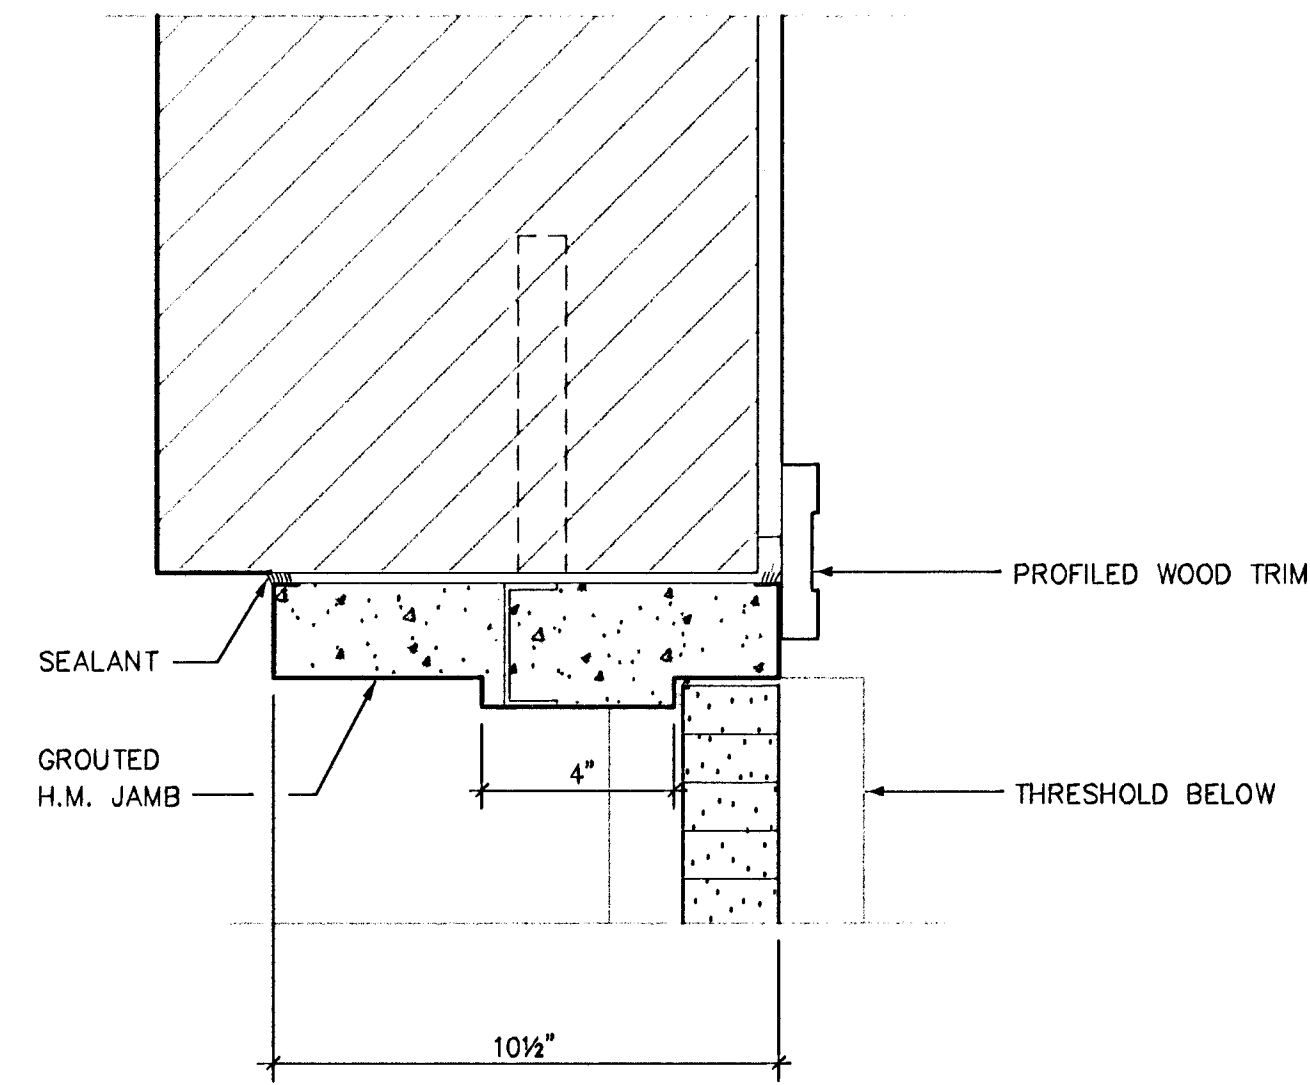


13 NEW JAMB

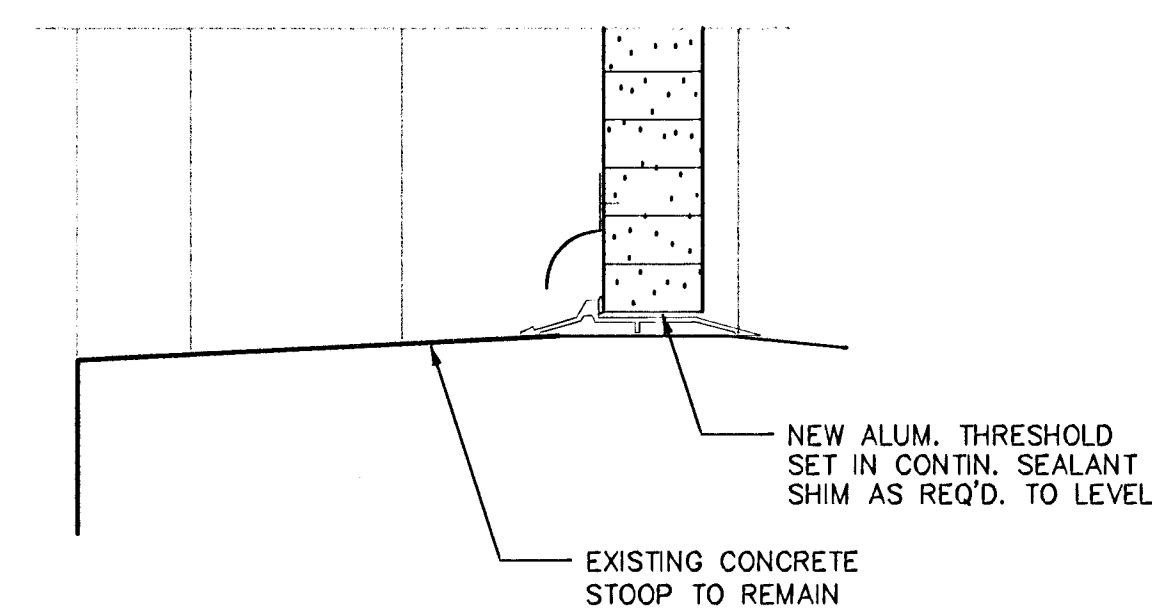

12 NEW THRESHOLD

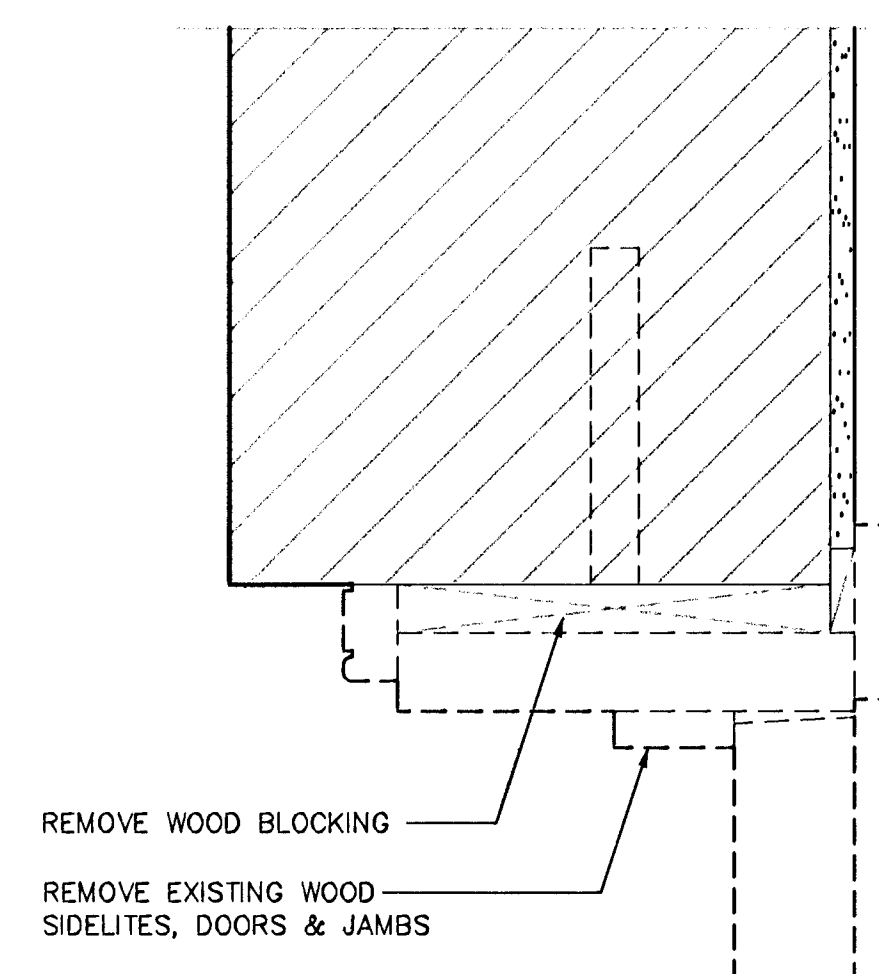


11 EXISTING JAMB

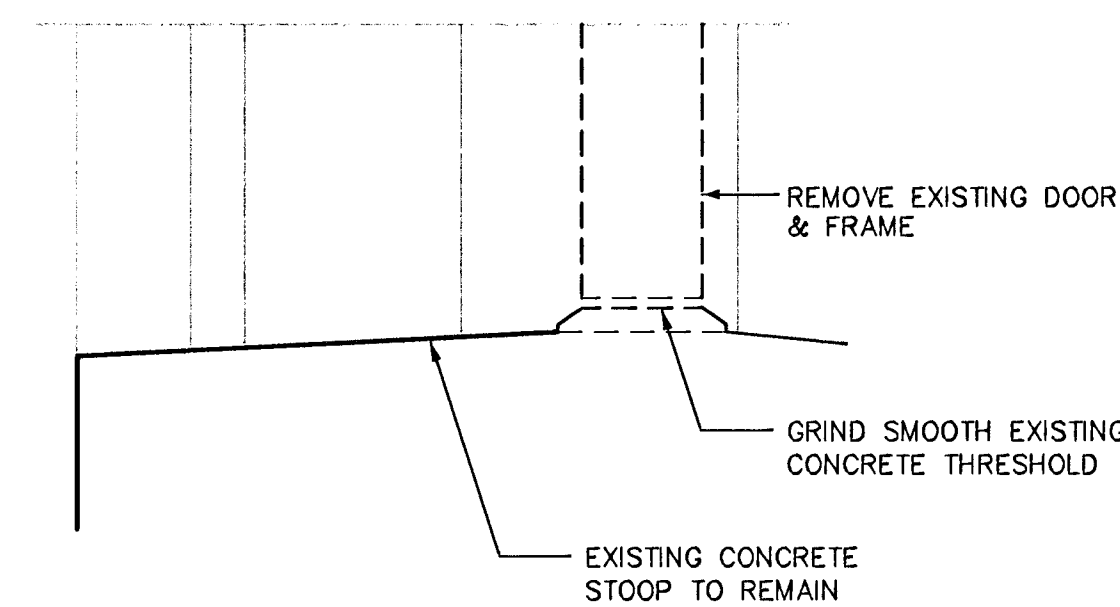


10 EXISTING THRESHOLD


INSWING DOOR
SCALE: 3" = 1'-0"

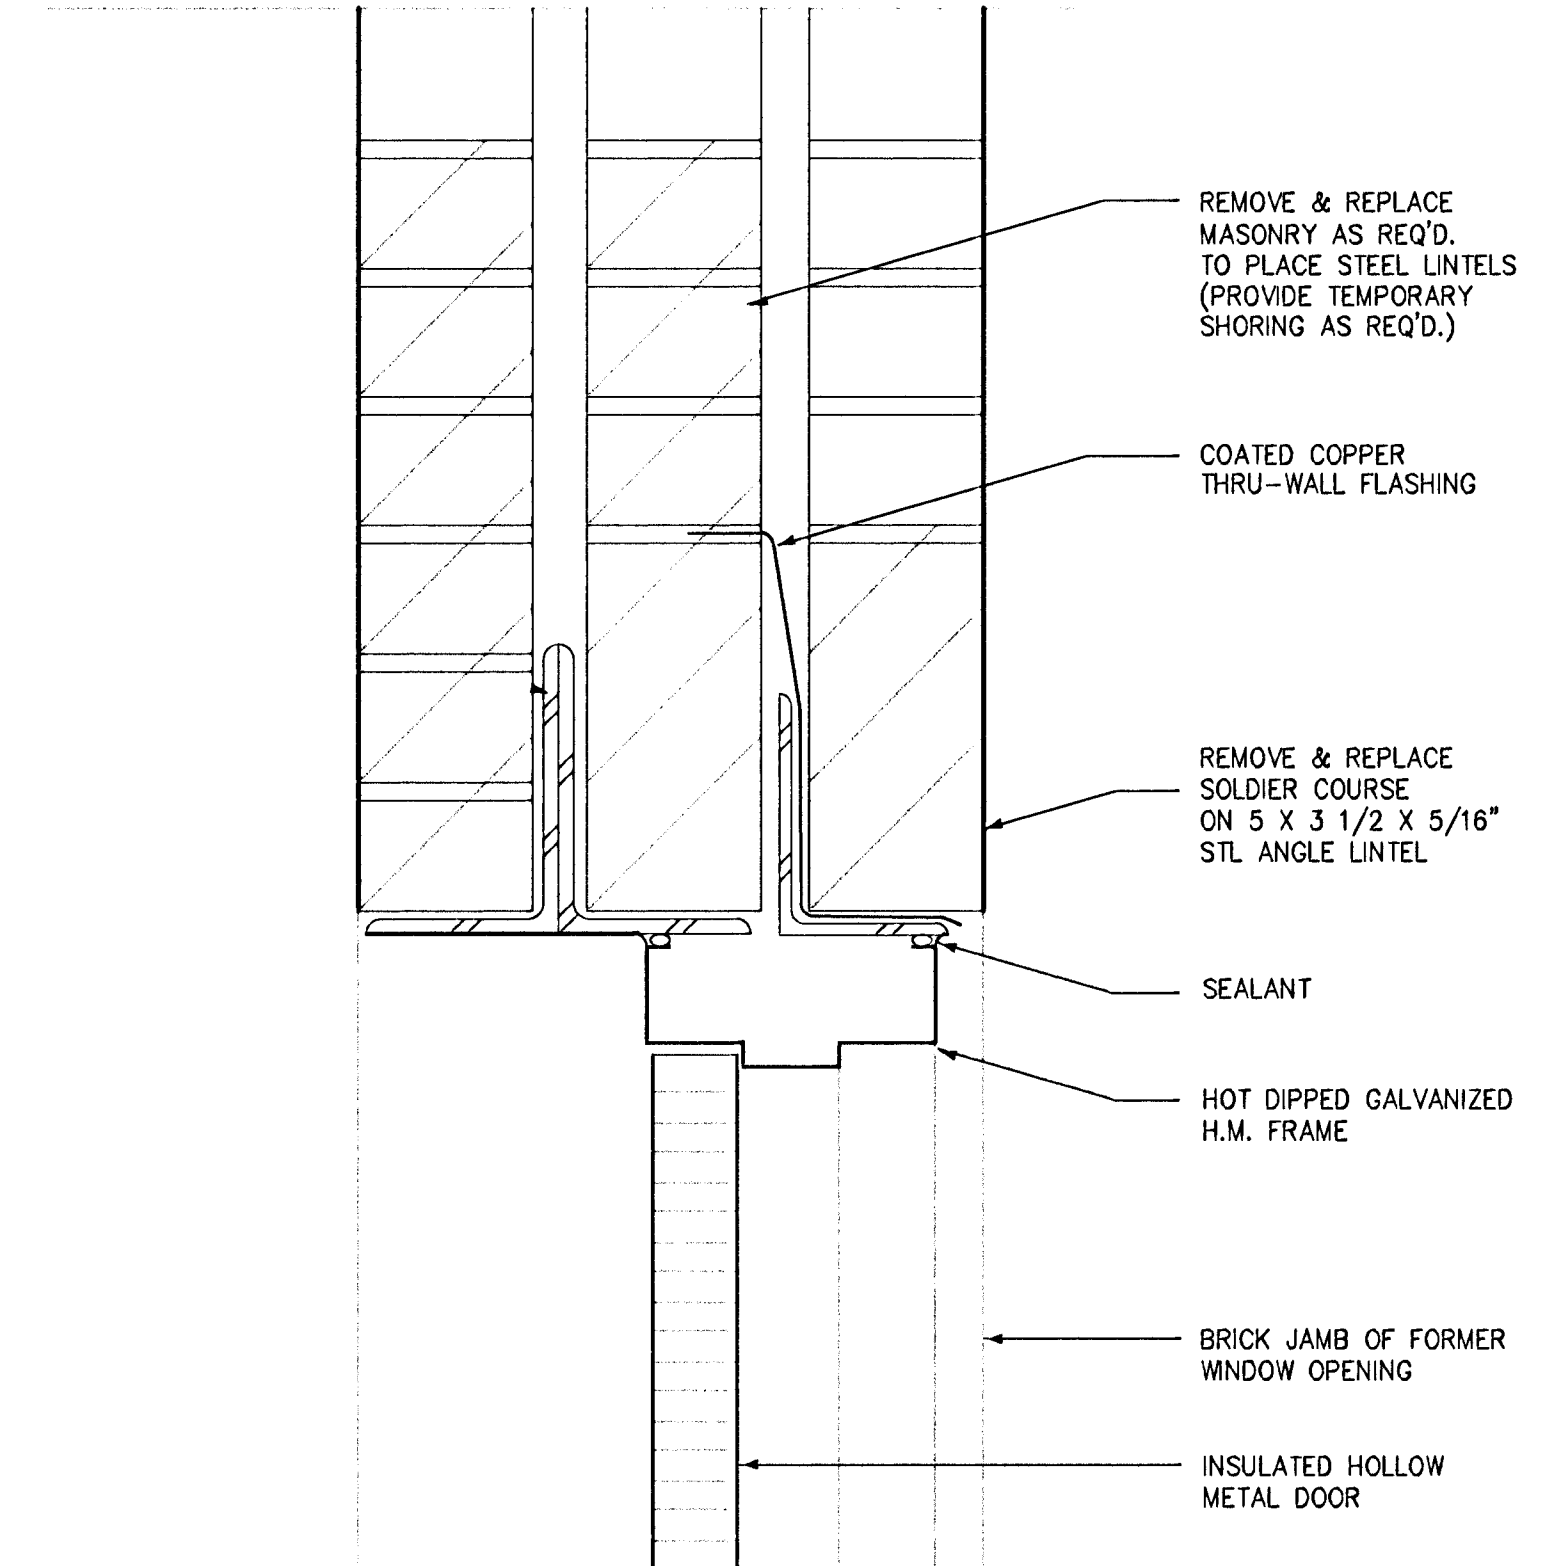

16 NEW HEAD

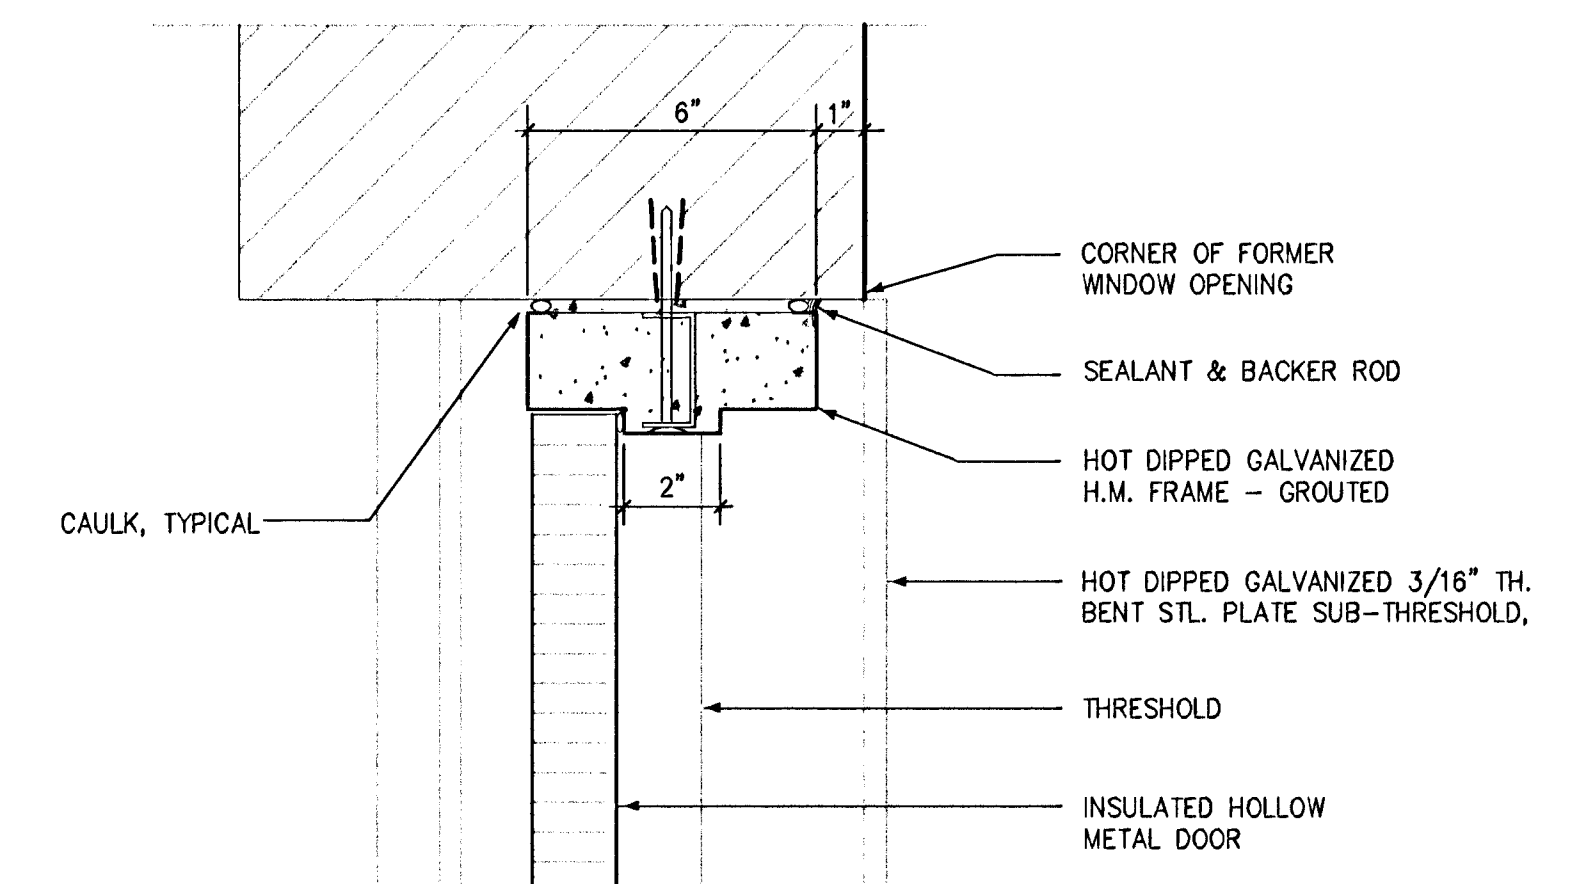

15 NEW JAMB

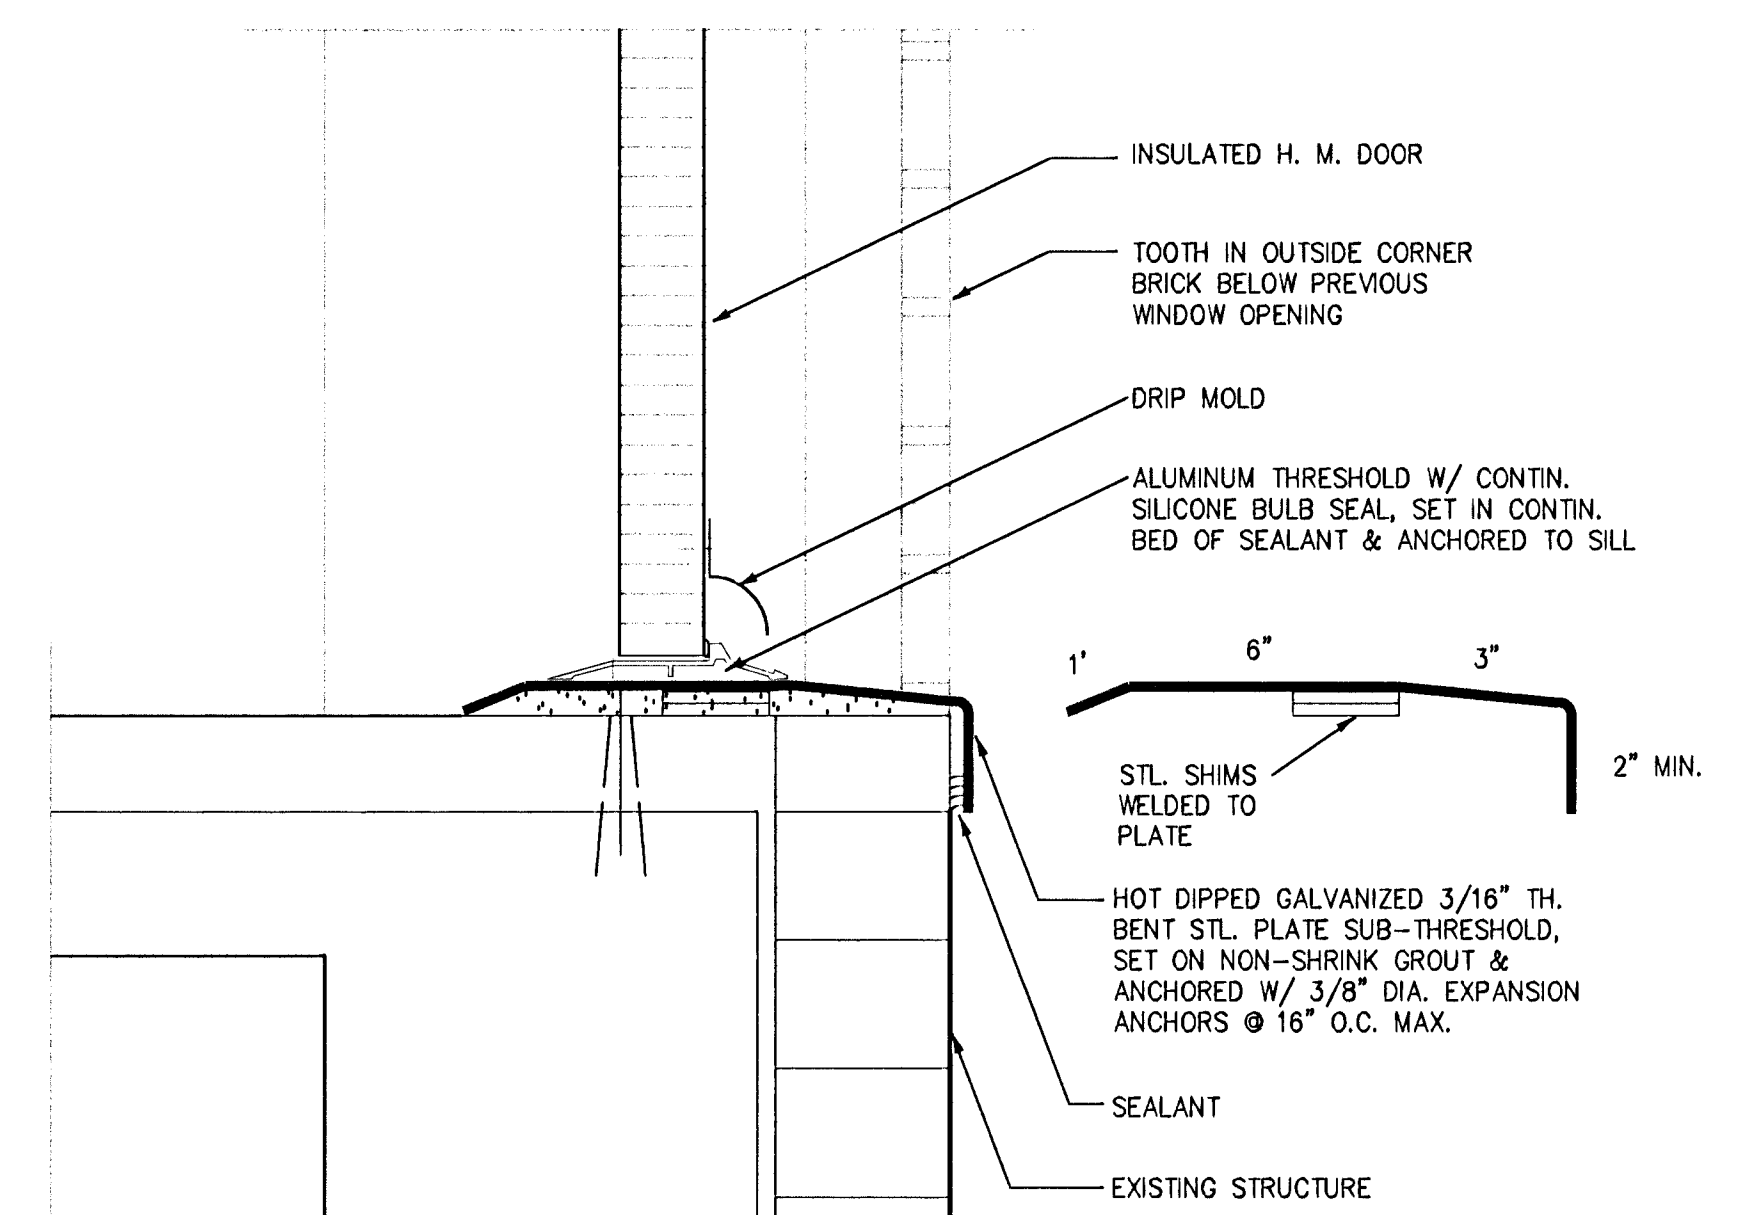

14 NEW THRESHOLD

INSWING H.M. SERVICE DOORS
SCALE: 3" = 1'-0"



DOOR DETAILS

SHEET NO.	2632.10
	2632.10
YEAR	2004
	2004
PROJECT NO.	2632.10
	2632.10
STATE	KANSAS
	KANSAS
FIRM	SCHAEFER JOHNSON COX FREY & ASSOCIATES PA
	SCHAEFER JOHNSON COX FREY & ASSOCIATES PA
ARCHITECT	ARCHITECTURE ENGINEERING PLANNING & INTERIOR DESIGN
	ARCHITECTURE ENGINEERING PLANNING & INTERIOR DESIGN
WICHITA, KANSAS	WICHITA, KANSAS
	WICHITA, KANSAS
3350 S. GEORGE WASHINGTON BOULEVARD	3350 S. GEORGE WASHINGTON BOULEVARD
	3350 S. GEORGE WASHINGTON BOULEVARD
REVISION DATE	REVISION DATE
	REVISION DATE
PROJECT NO.	2632.10
	2632.10
DATE	APRIL 2004
	APRIL 2004
AB-1	AB-1
	AB-1