




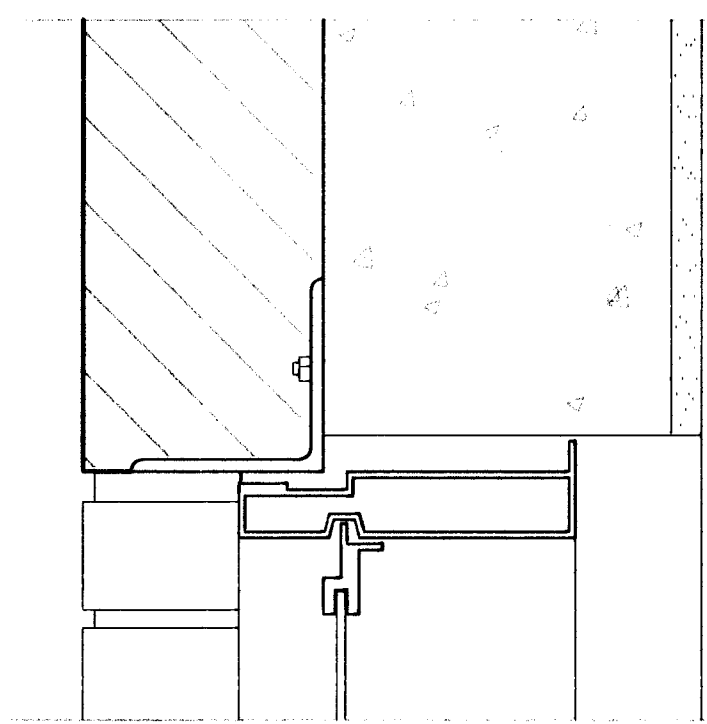


5 NEW HEAD

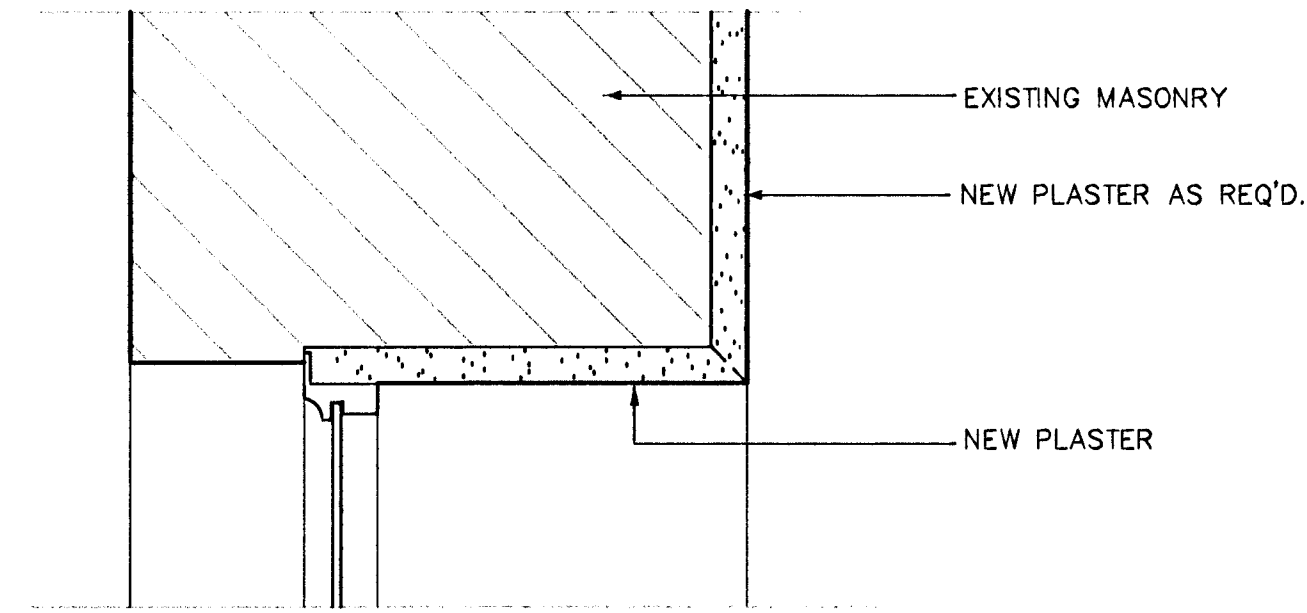


10 NEW HEAD

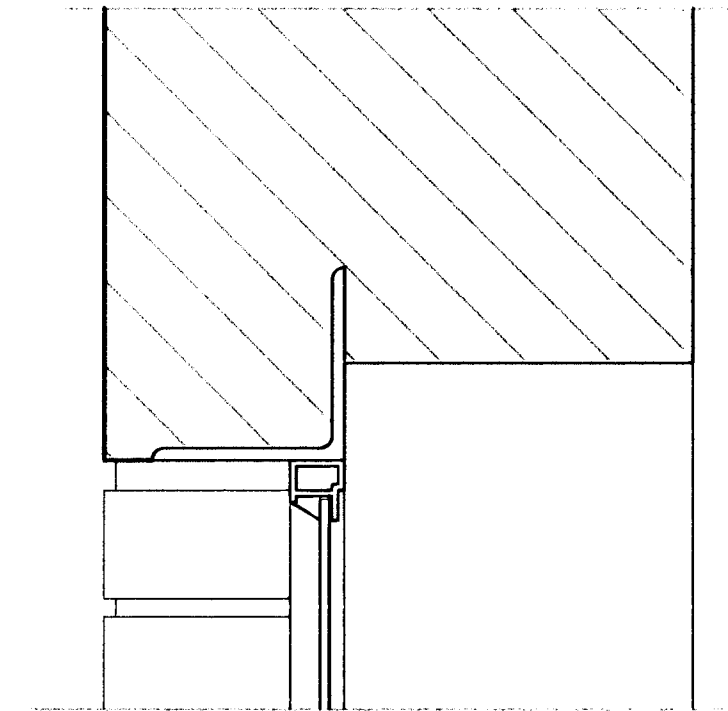


15 NEW HEAD

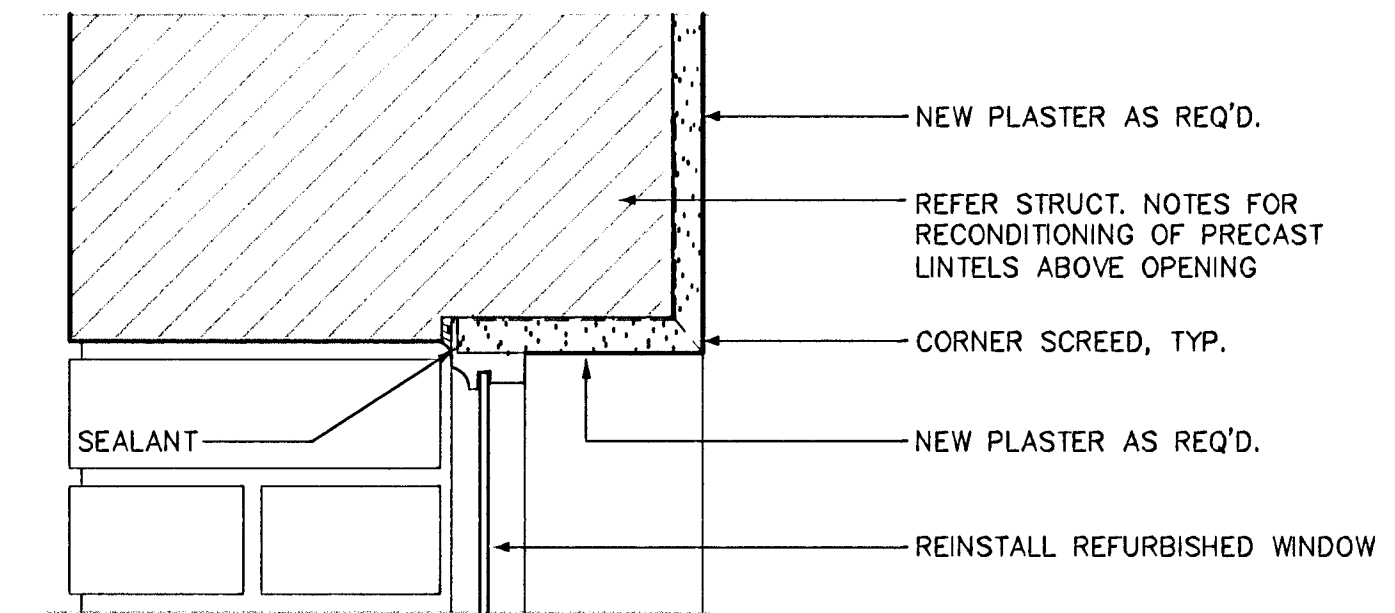


20 NEW HEAD

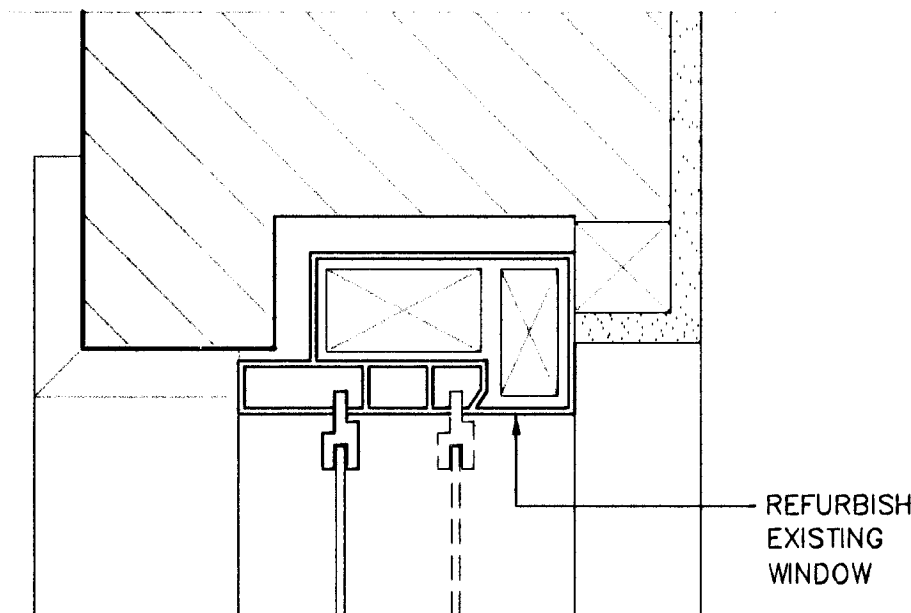


4 NEW JAMB

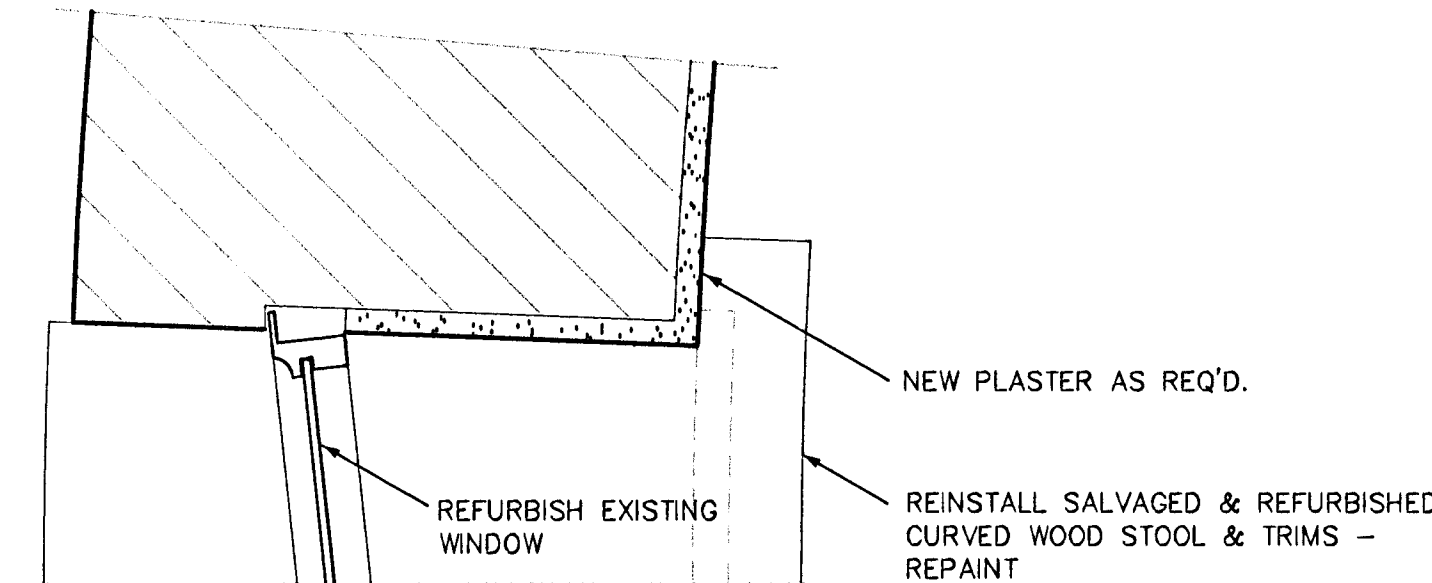


9 NEW JAMB

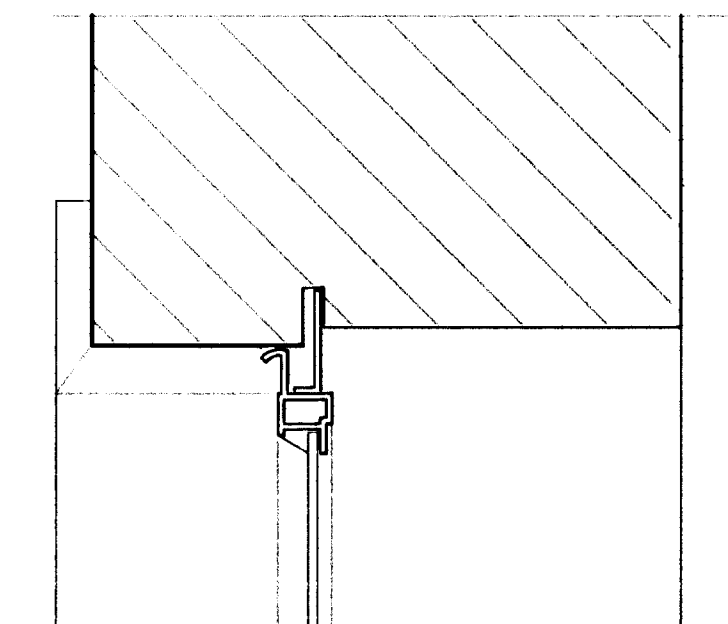


14 NEW JAMB

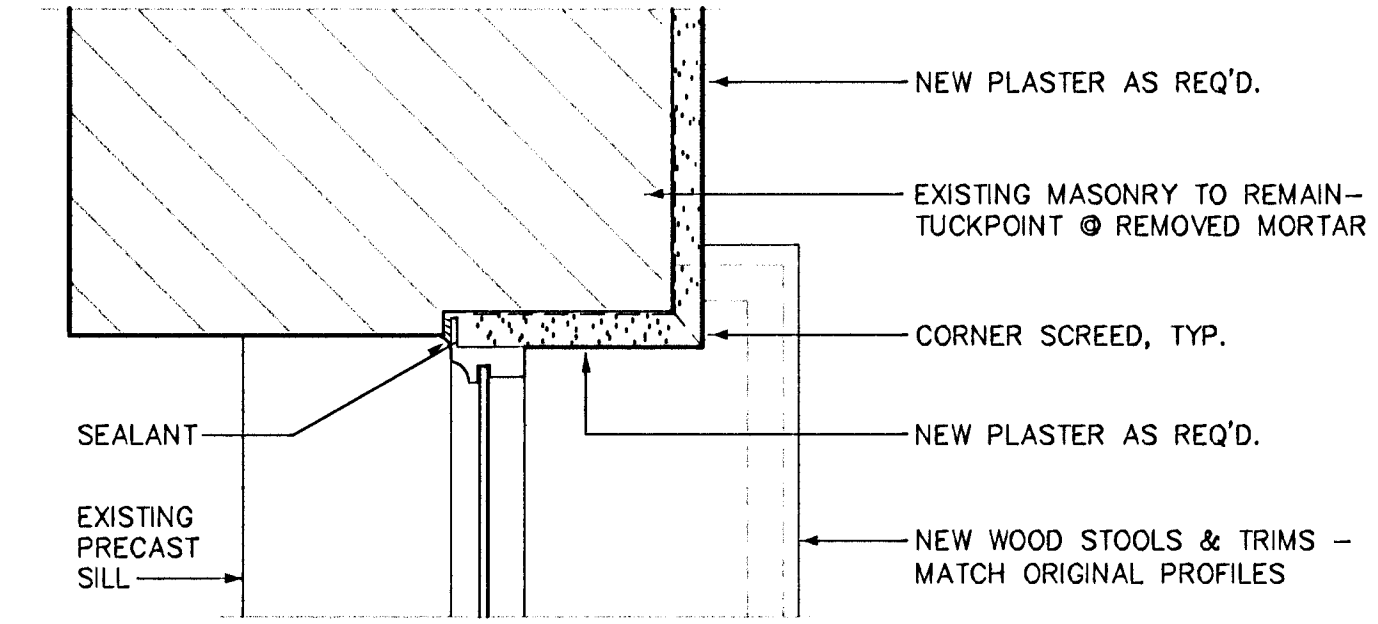


19 NEW JAMB

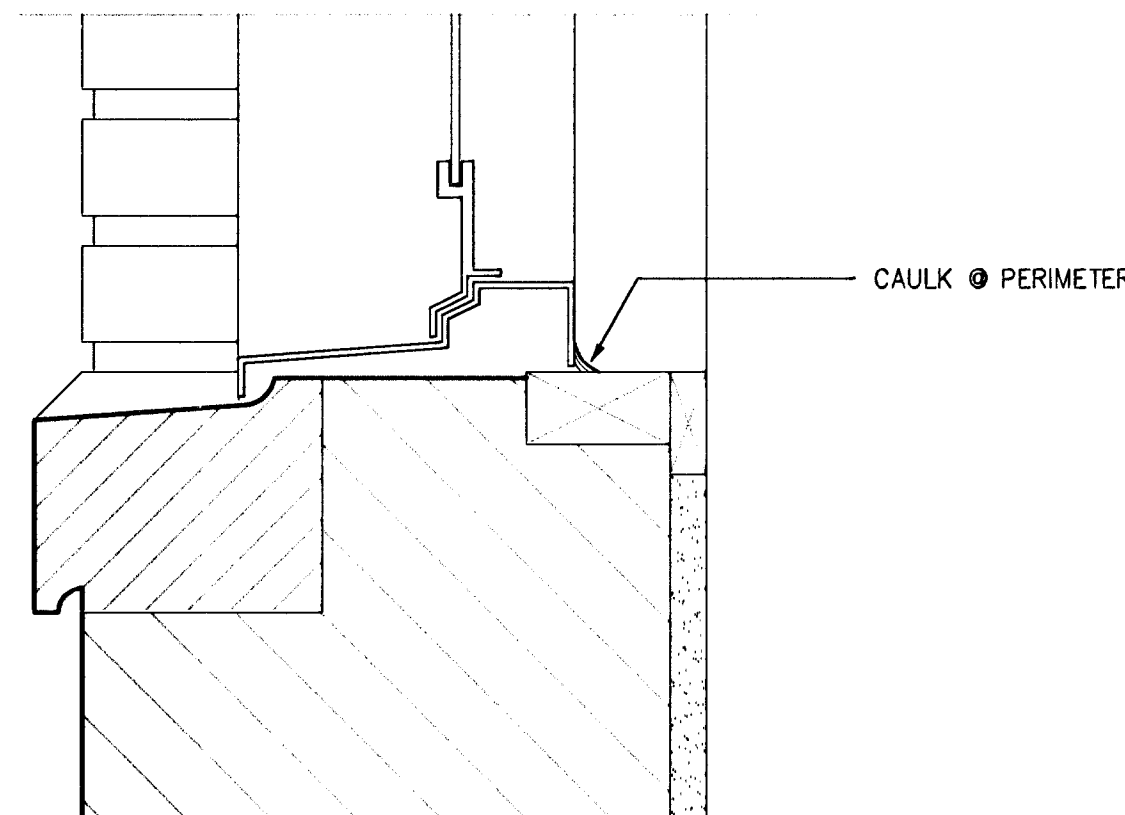


3 NEW SILL

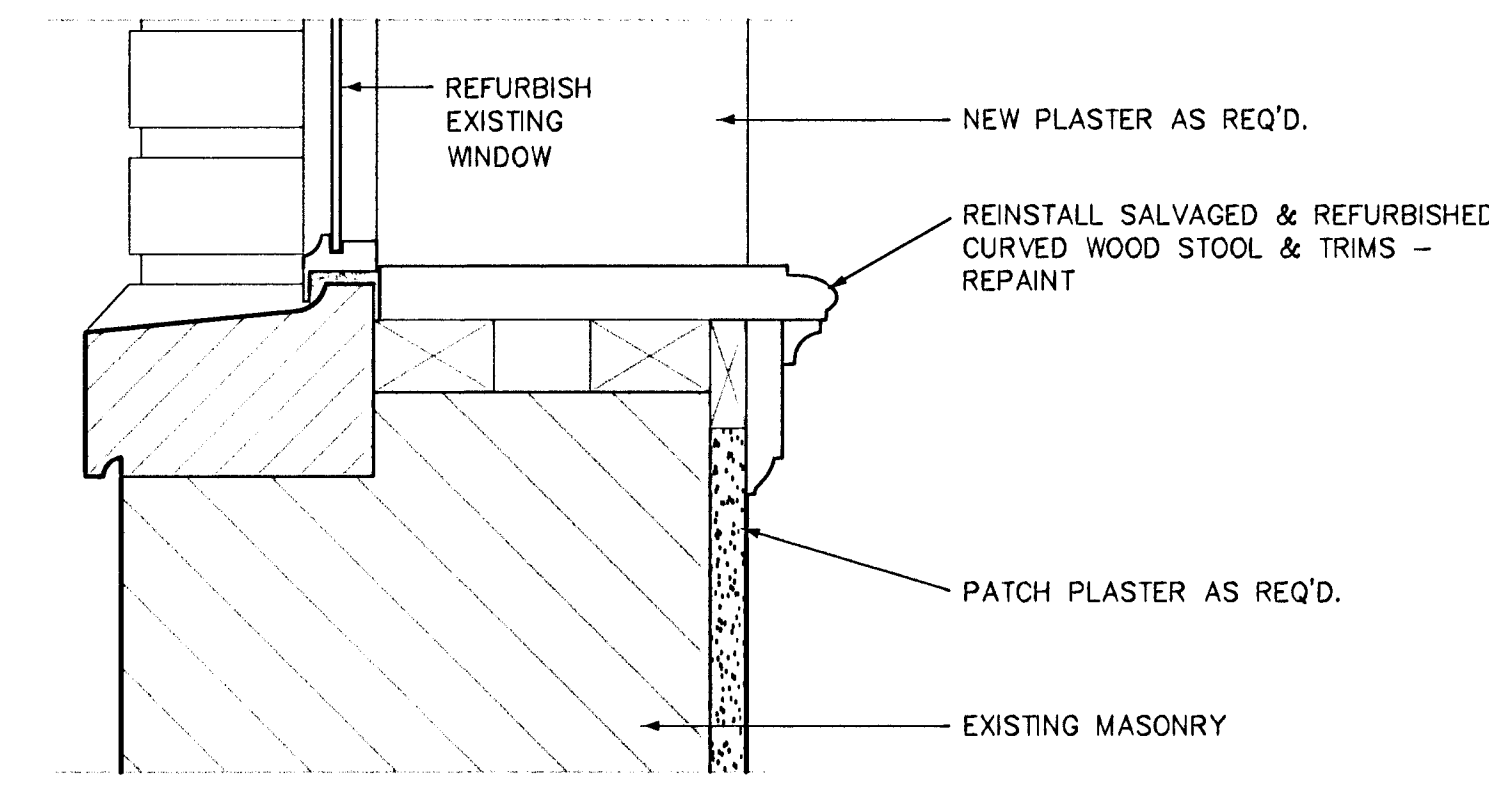


8 NEW CURVED SILL

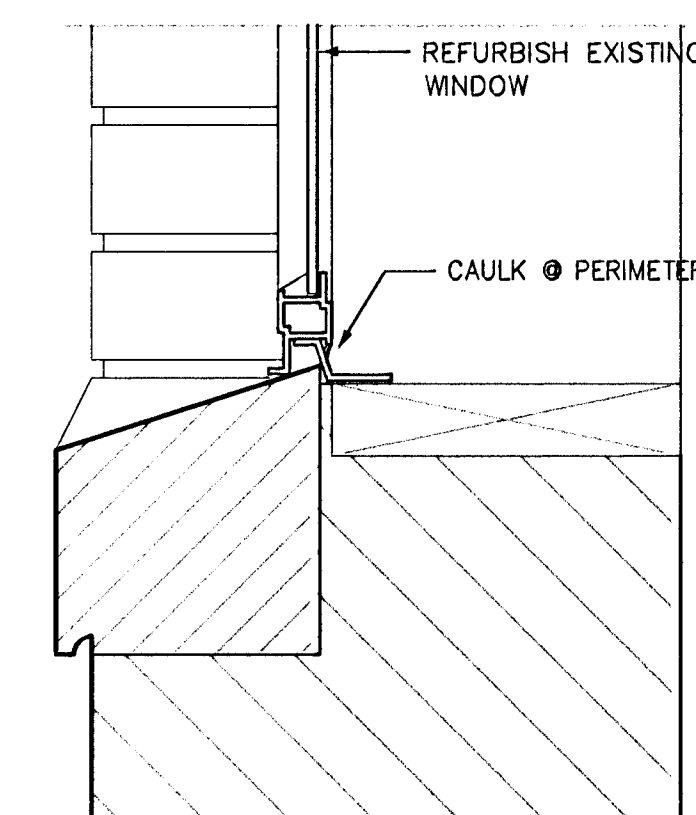


13 NEW SILL

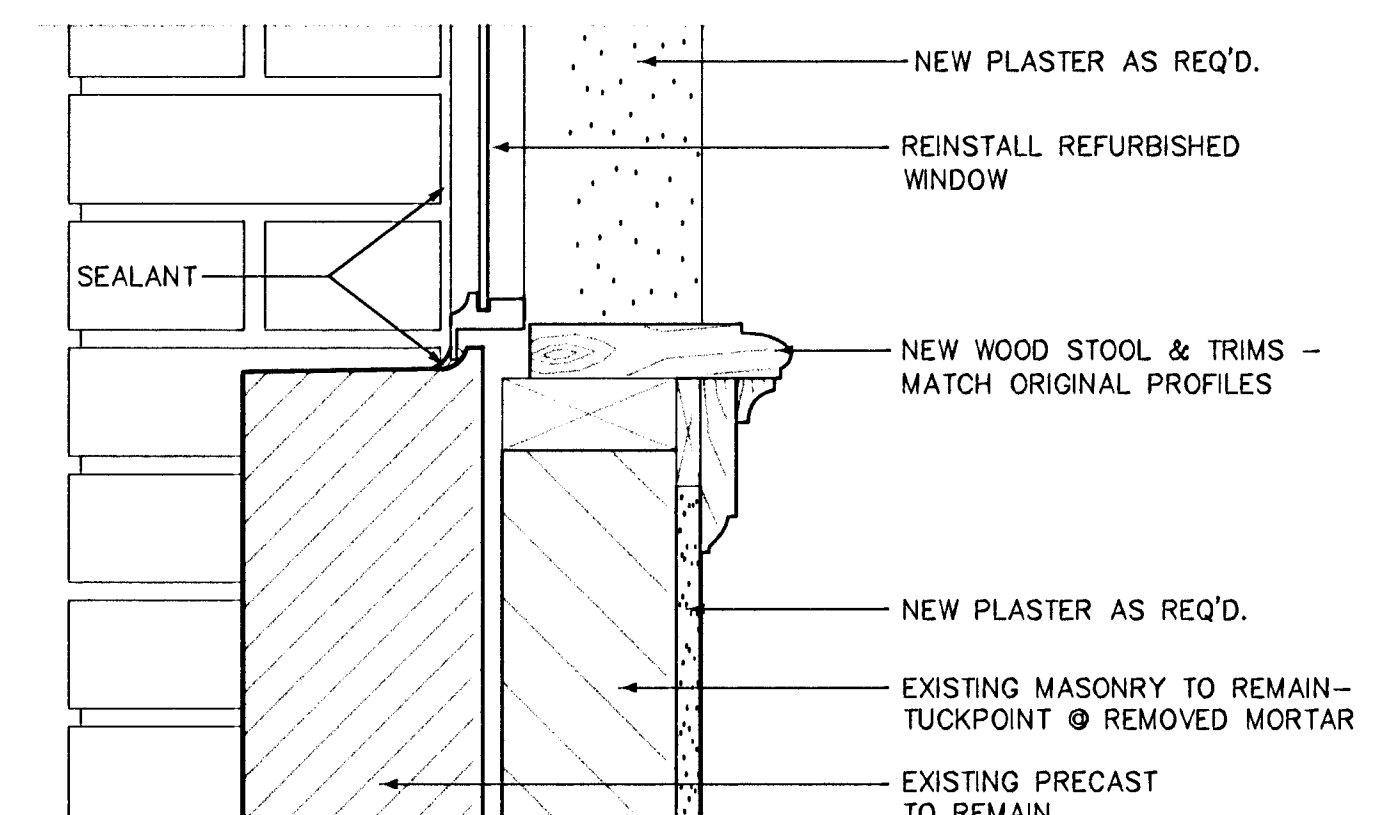


18 NEW SILL

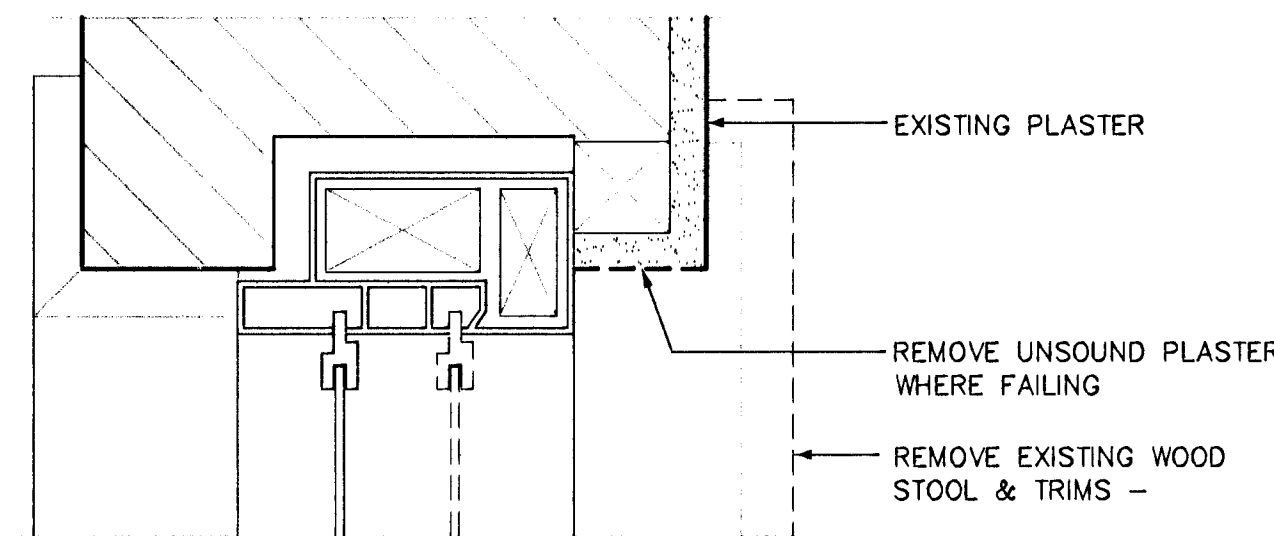


2 EXISTING JAMB

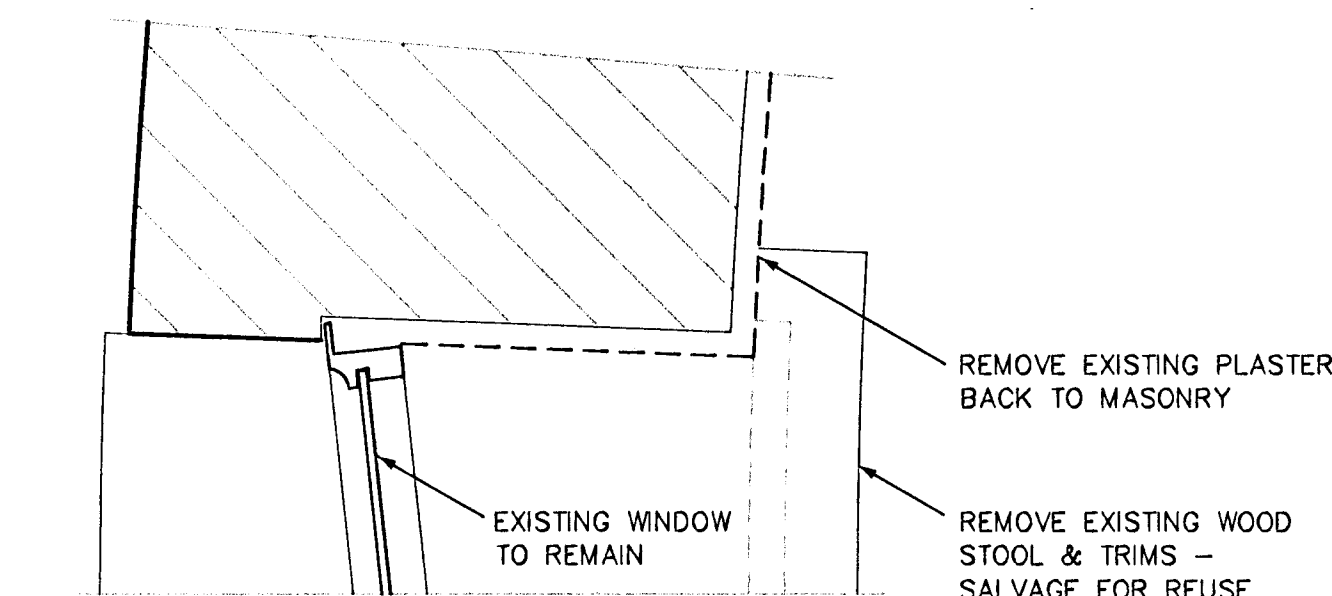


7 EXISTING JAMB

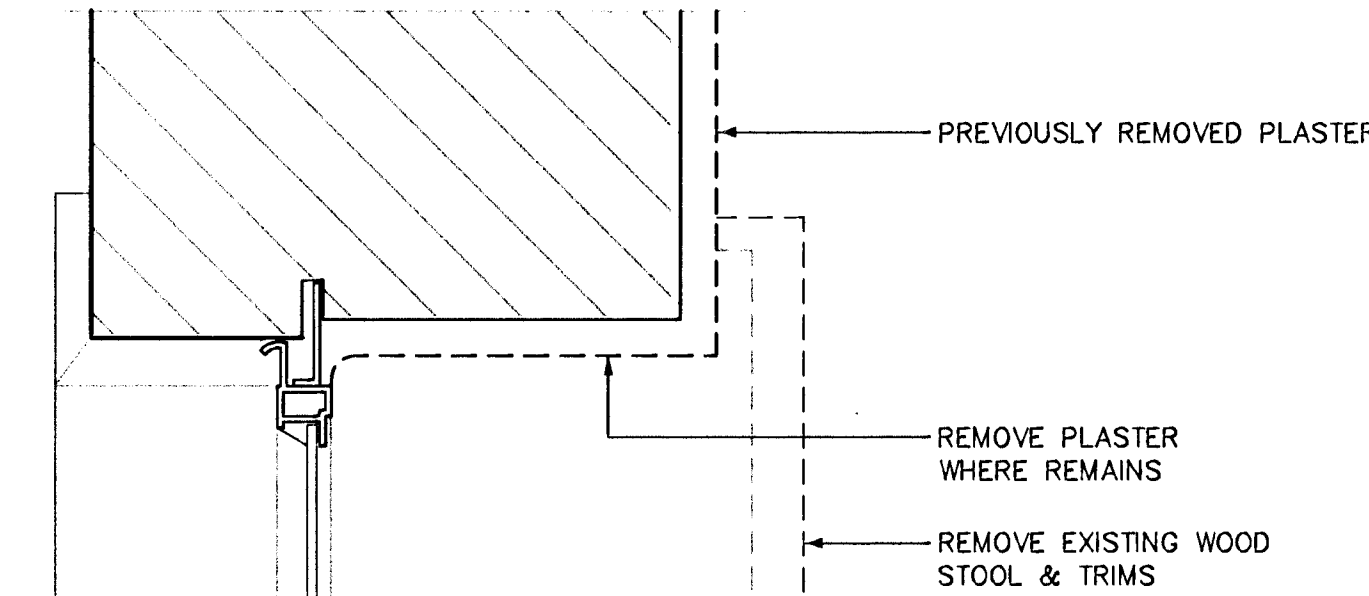


12 EXISTING JAMB

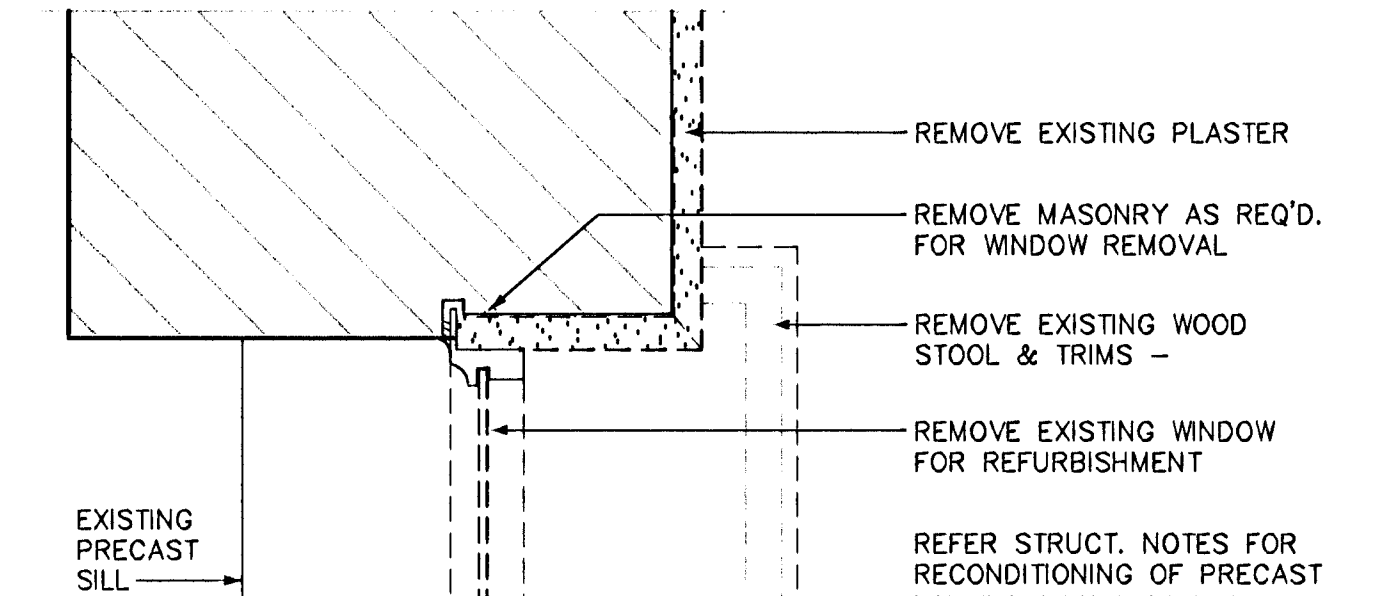


17 EXISTING JAMB

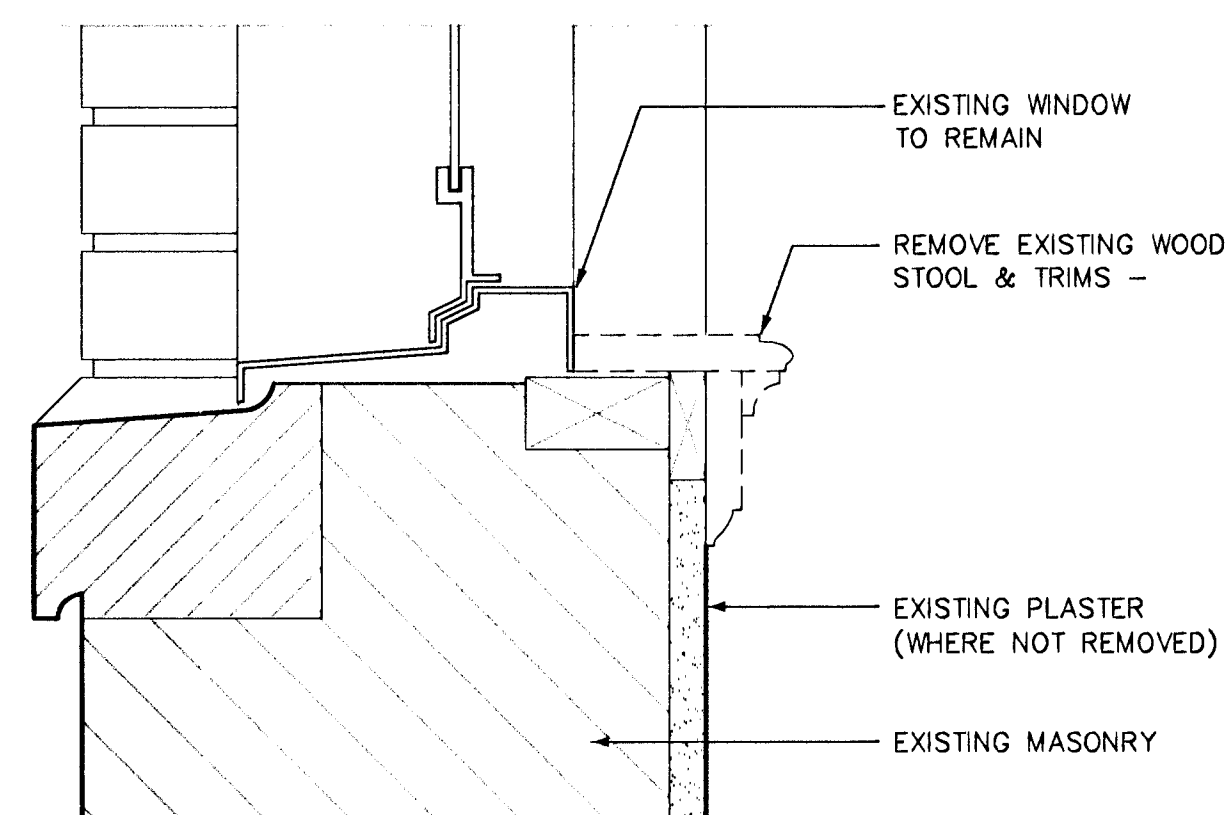


1 EXISTING SILL
DOUBLE HUNG STEEL WINDOW

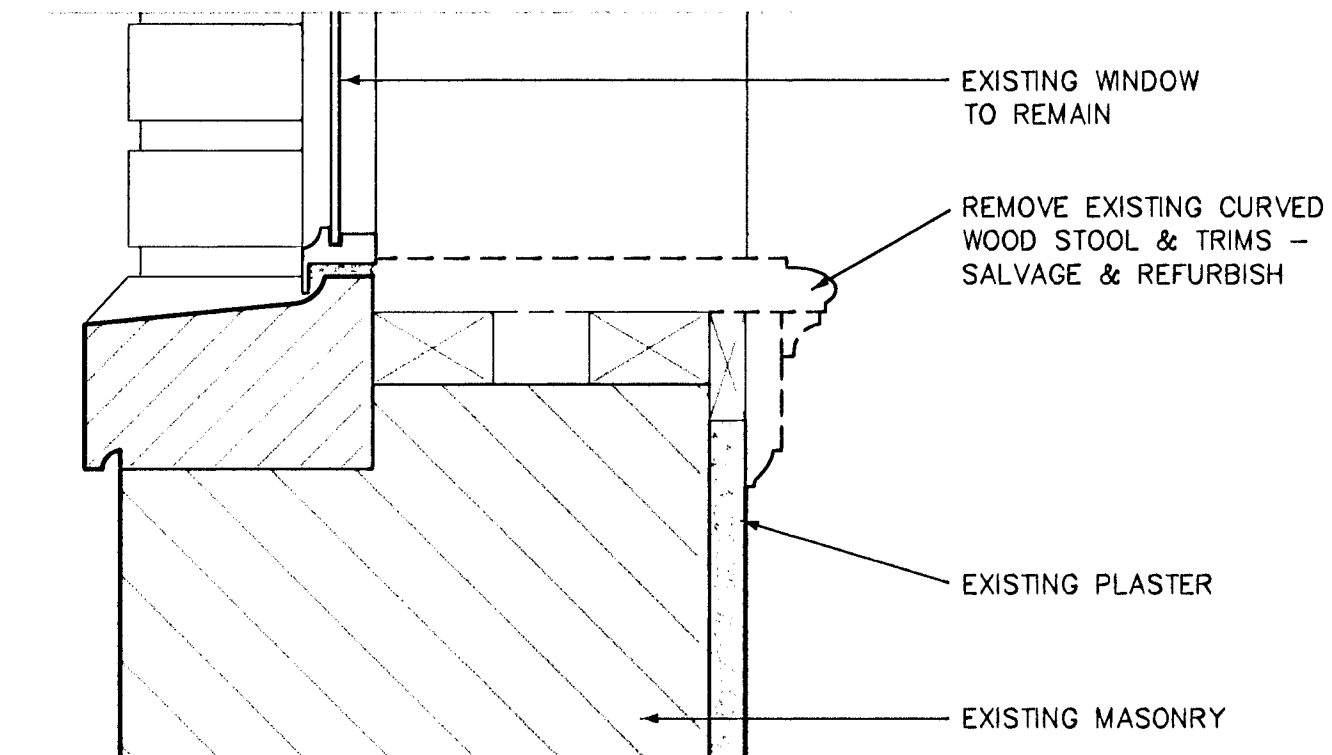

6 EXISTING CURVED SILL
ARCH. PROJ. STEEL WINDOW
at RADIUS WALL

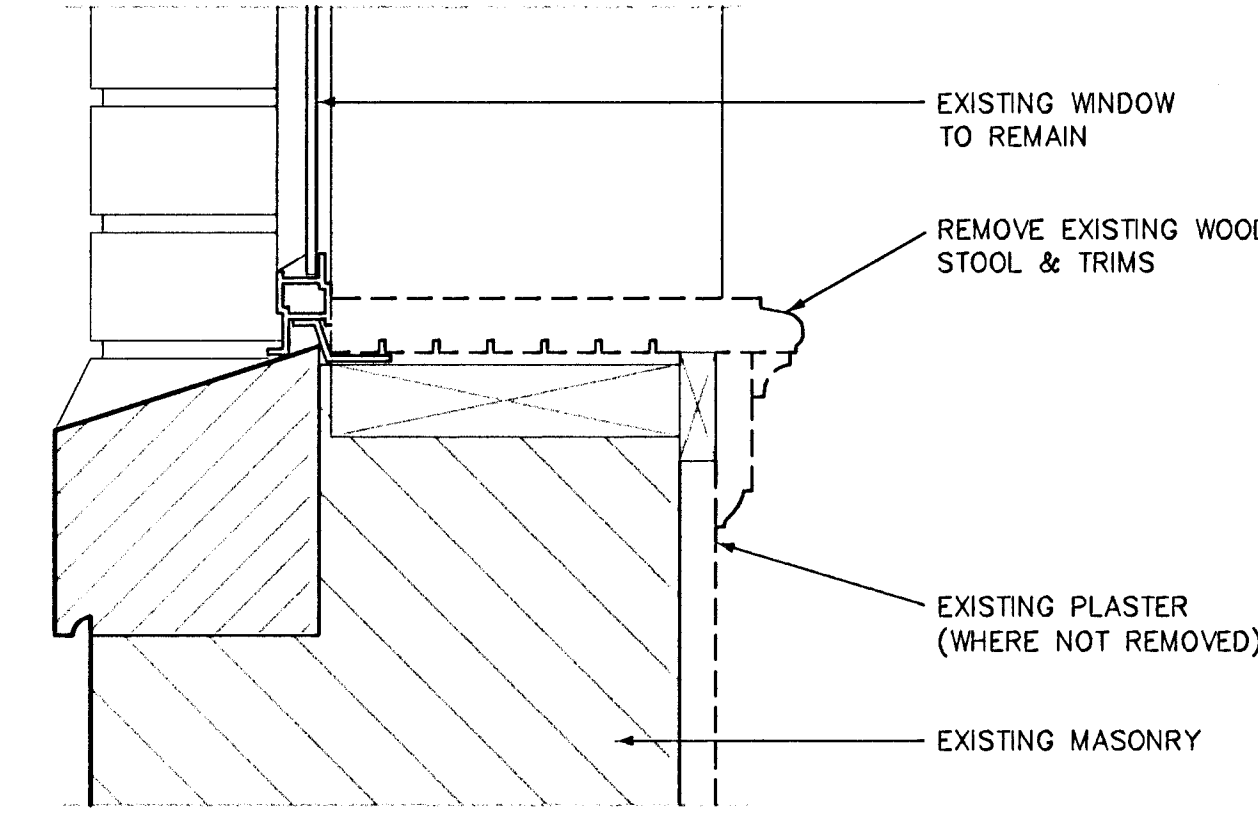

11 EXISTING SILL
STEEL CASEMENT WINDOW

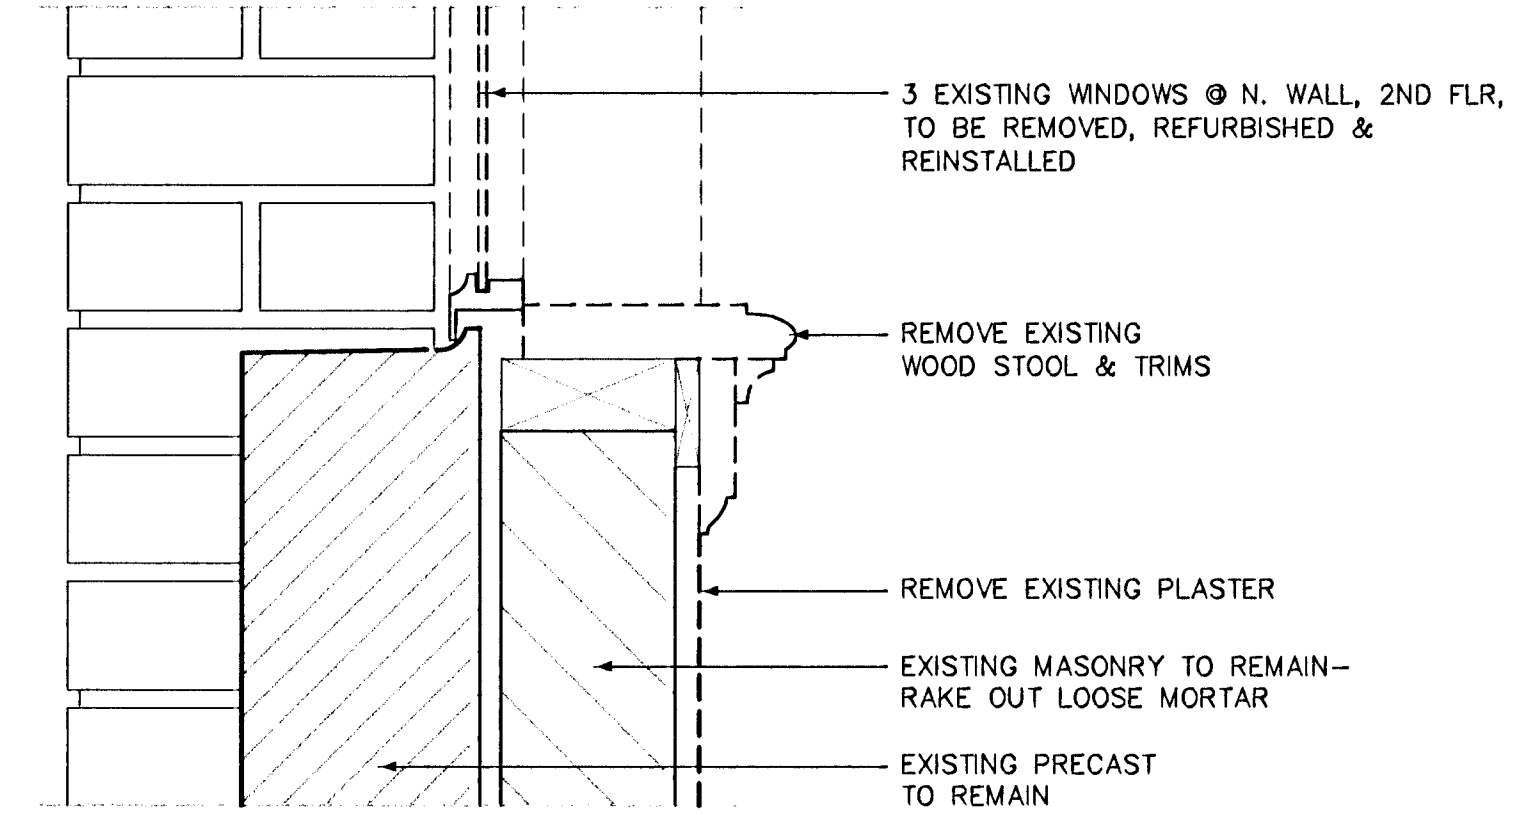

16 EXISTING SILL
ARCH. PROJ. STEEL WINDOW

0 1'
WINDOW DETAILS
SCALE: 3" = 1'-0"

STATE	PROJECT NO.	SHEET NO.
KANSAS	1007(502)	2004-46-3-15
7	TE-0075-02	
SCHAEFER JOHNSON COX FREY & ASSOCIATES PA ARCHITECTURE ENGINEERING PLANNING & INTERIOR DESIGN 3350 S. GEORGE WASHINGTON BOULEVARD WICHITA, KANSAS 67201 TEL: 620-854-9535 FAX: 620-854-9536		
KANSAS AVIATION MUSEUM 3350 S. GEORGE WASHINGTON BOULEVARD WICHITA, KANSAS		
REVISION DATE PROJECT NO. 2632.10 DATE APRIL 2004 A8-3		