



COUNTRY HOLLOW ADD.
GILBERT PH. 1 PAVING
CROSS SECTIONS

GILBERT


23+54.03

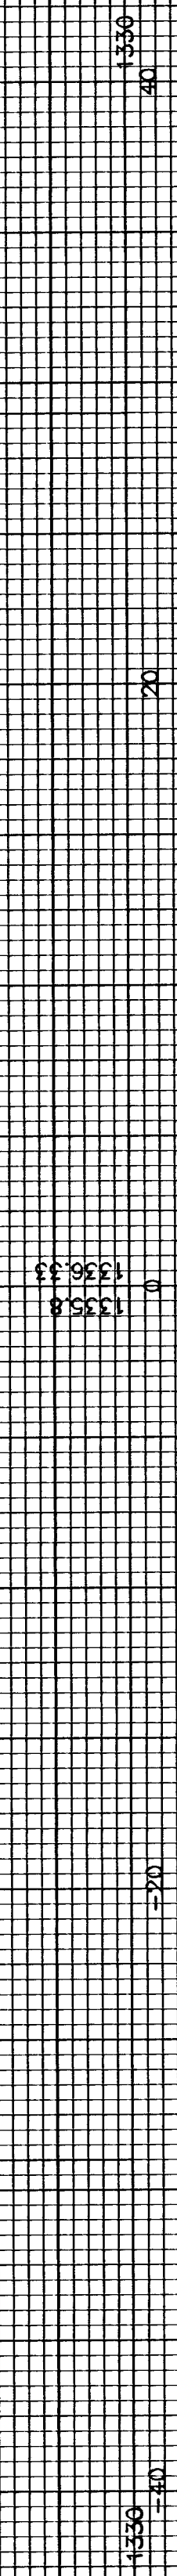


23+50

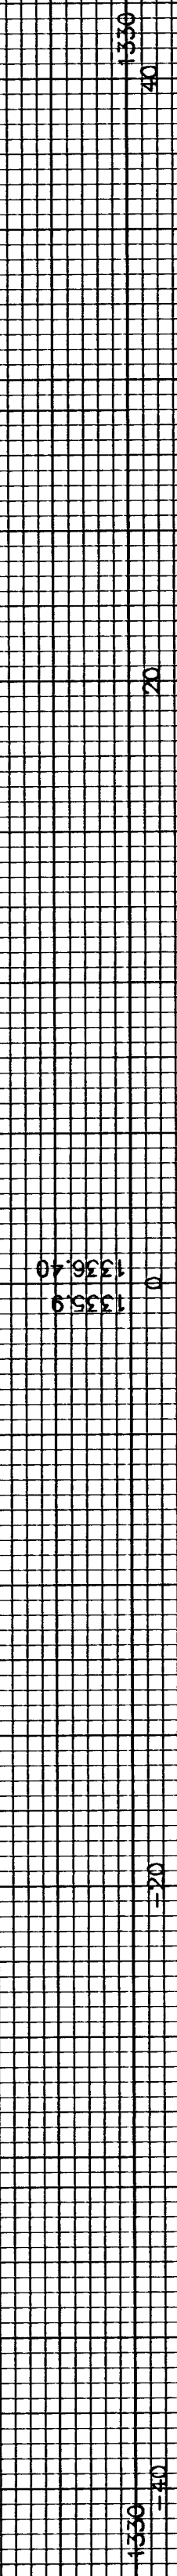


23+00

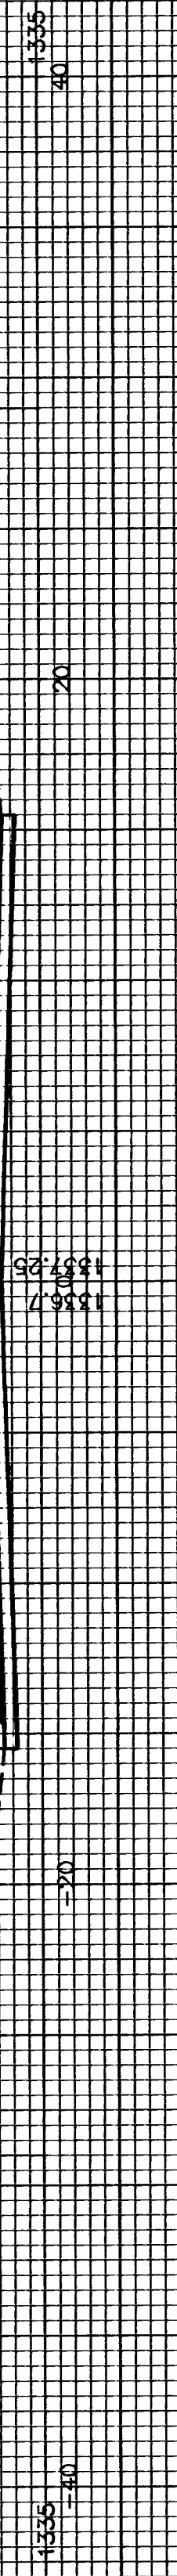


22+50

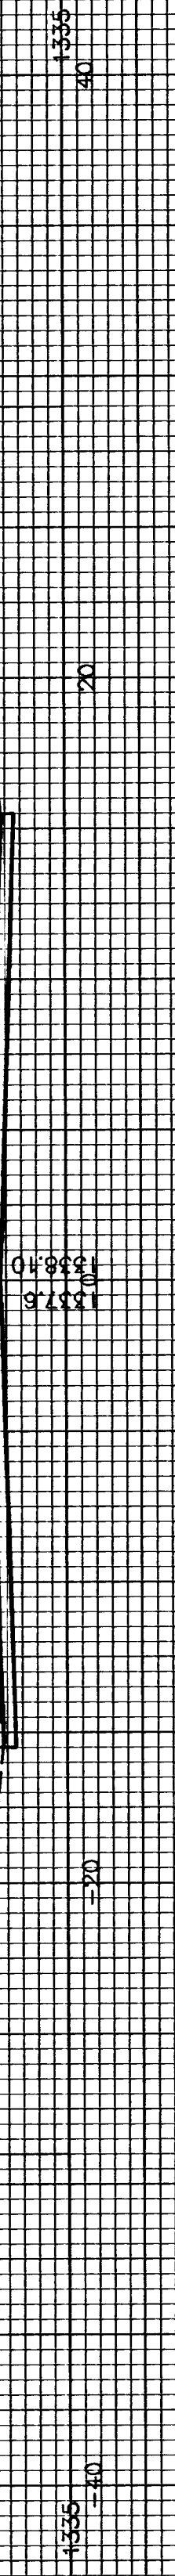


22+25.03

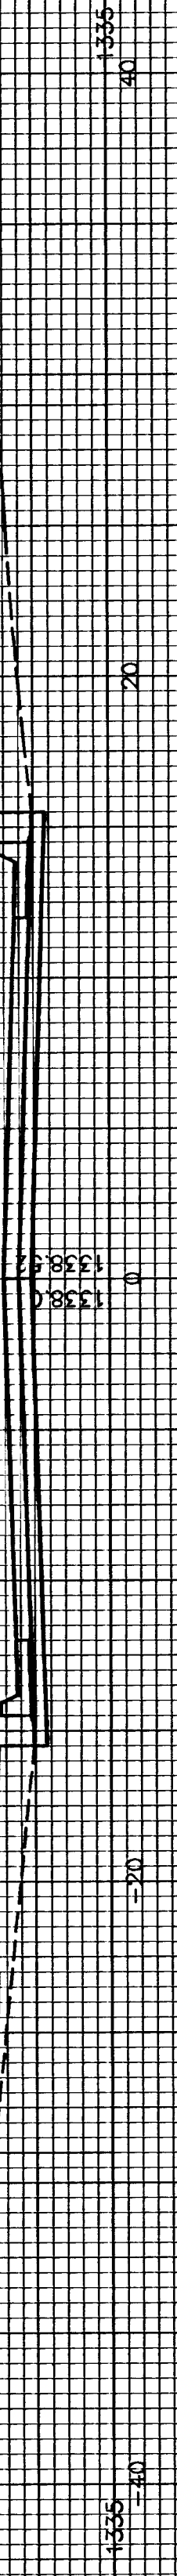


21+51.03

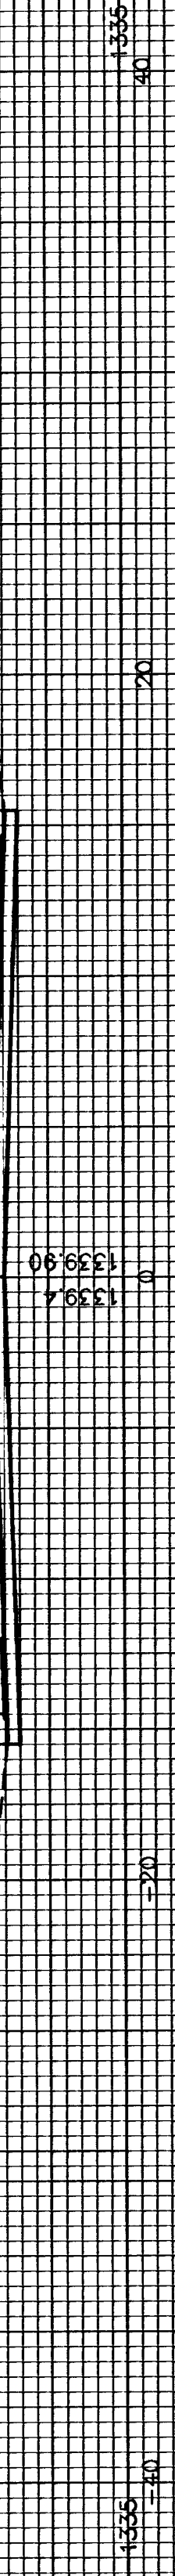


21+00

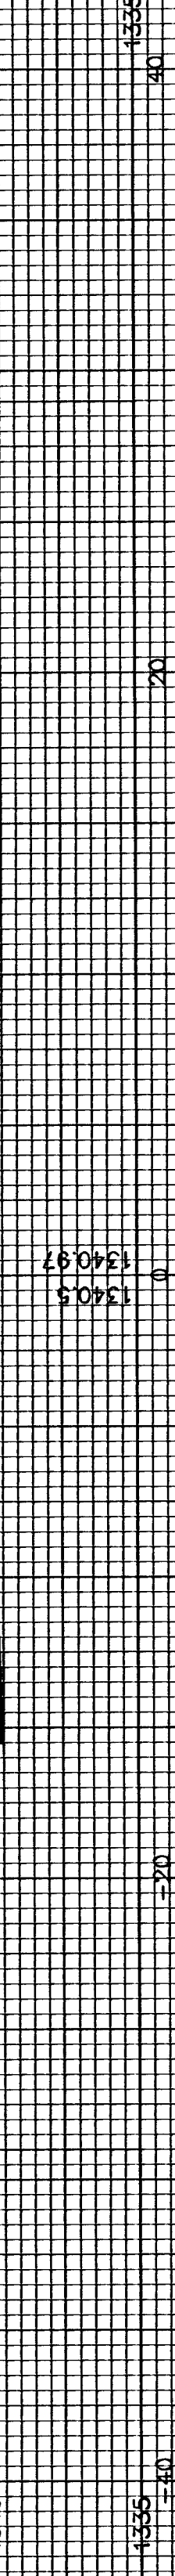

20+50

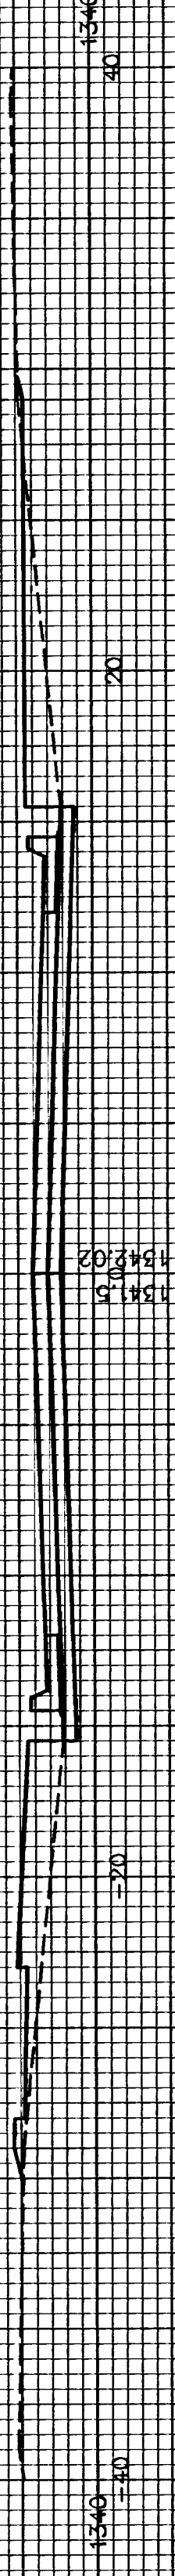

20+27.12

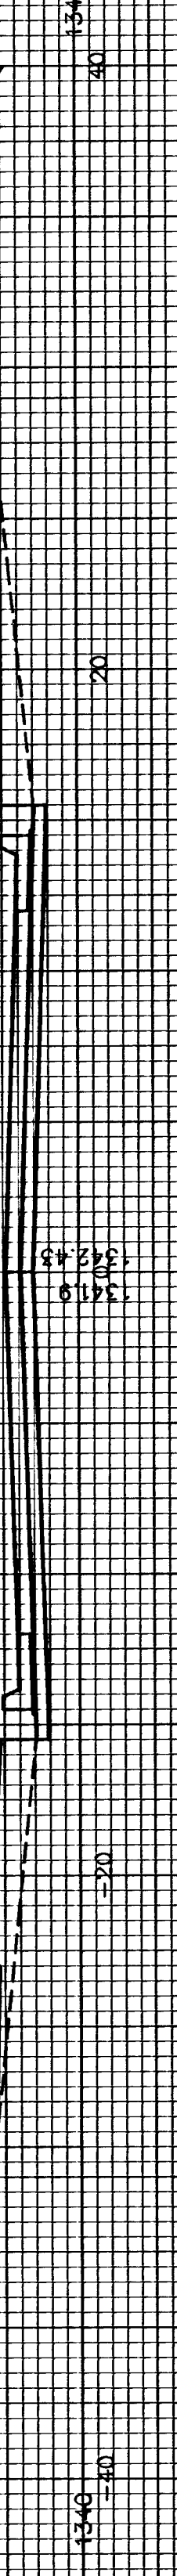

19+62.71

