


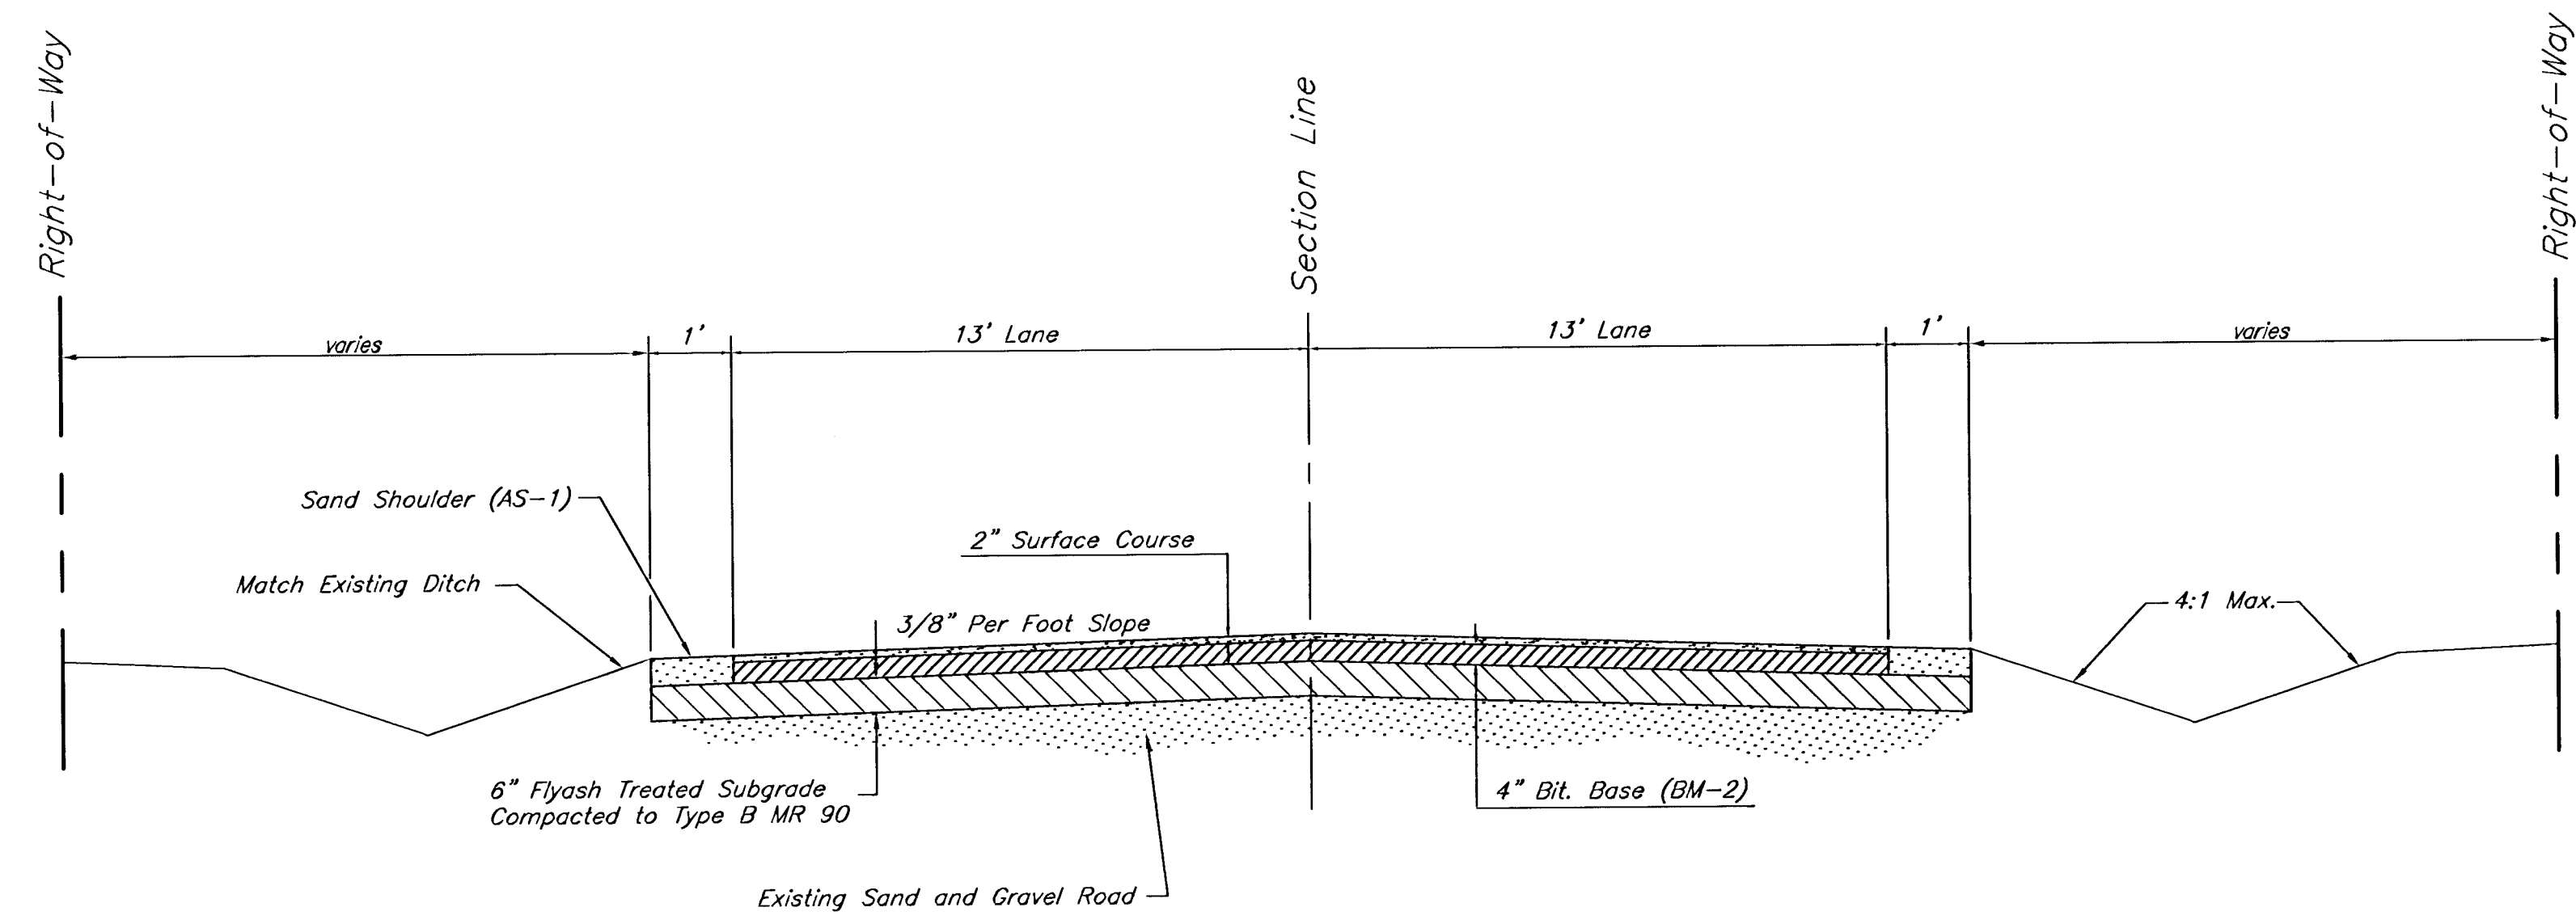


CUT SECTION

**Maximum cut at power poles = 6".
Adjust ditch slopes as necessary.

TYPICAL 26' PAVEMENT

- 2" Surface Lift (BM-2)
- 4" Base Course (BM-2)
- 6" Flyash Treated Subgrade
Compacted to Type B MR 90

13th Street North Typical Section WICHITA, KANSAS

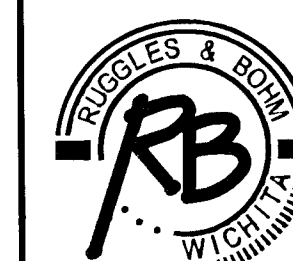

Ruggles & Bohm, P.A.
Engineering, Surveying, Land Planning

924 North Main (316) 264-8008
Wichita, Kansas 67203 (316) 264-4821 fax
www.rbkansas.com E-mail: info@rbkansas.com

DRAWING FILE
paving 13th Street {typical}

PROJECT NUMBER

DESIGN KWL	SHEET 4 OF 43
DRAWN RA	
REVIEW	
UTILITY	
DATE Aug. 2, 2005	