


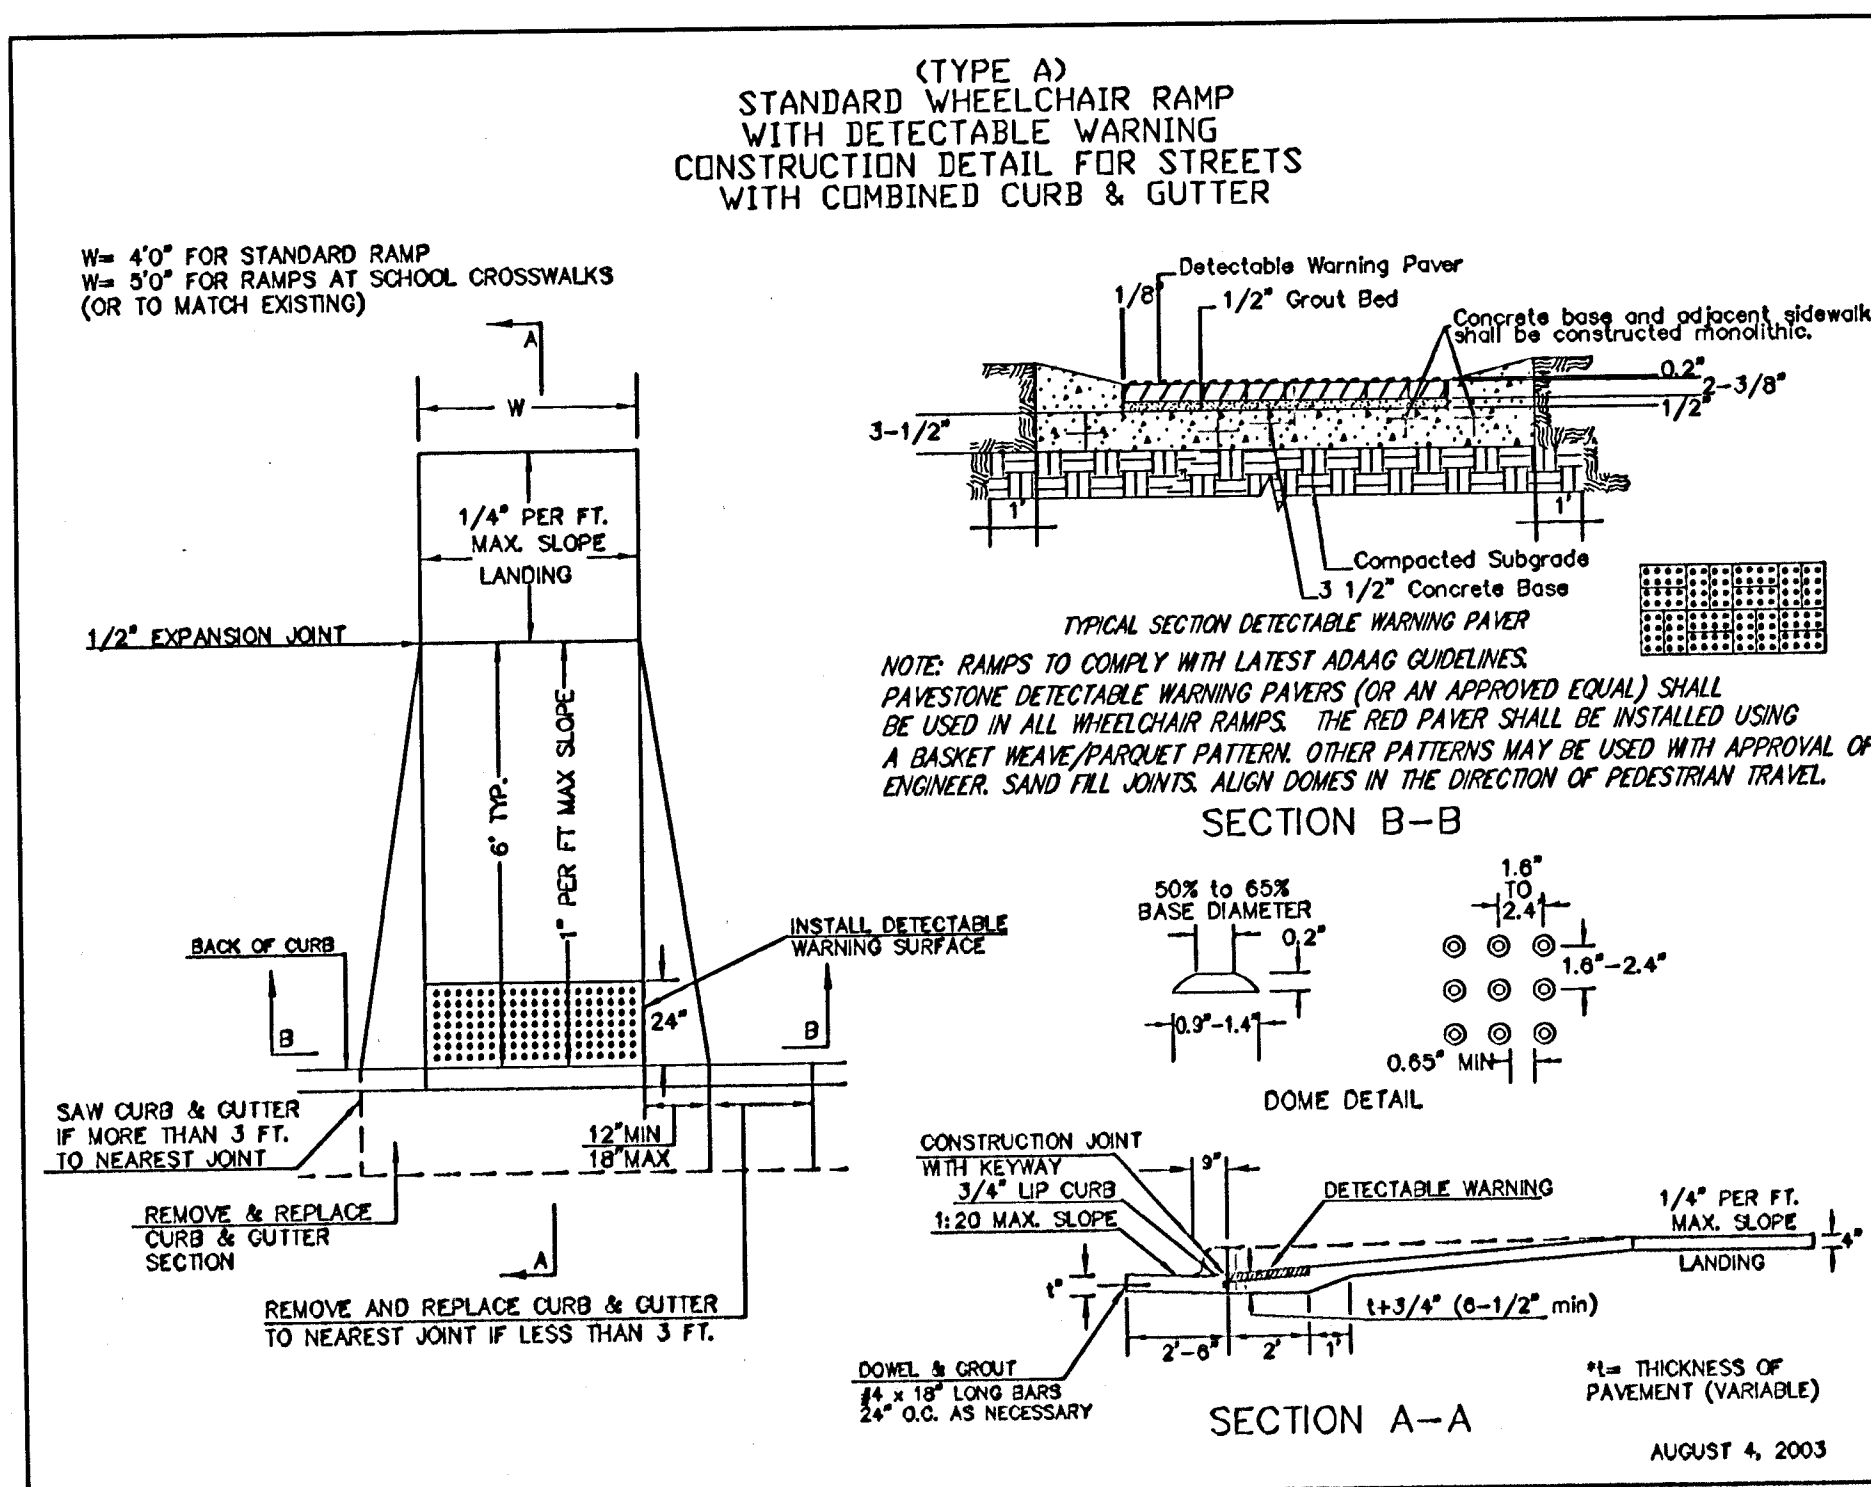


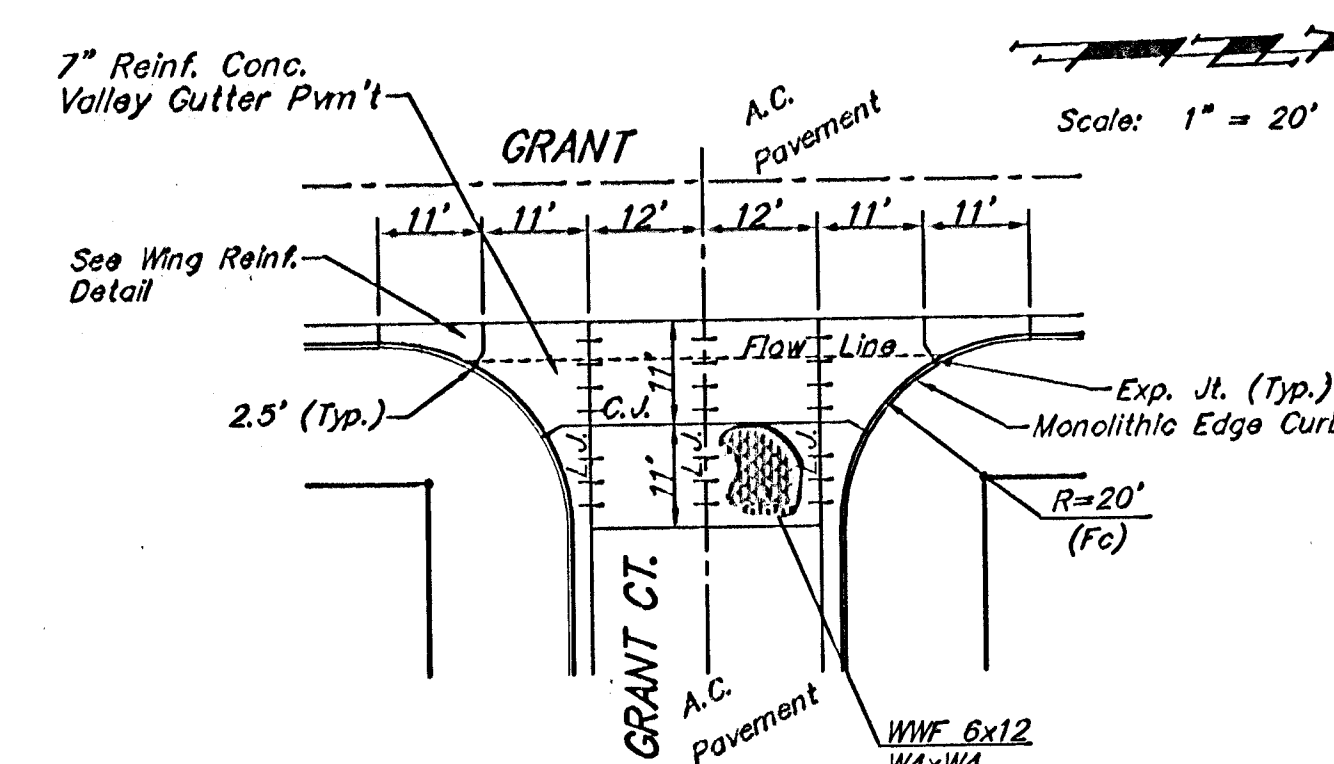

NOTE: Extra Thickness to be Subsidiary to Price of Square Yards Pavement

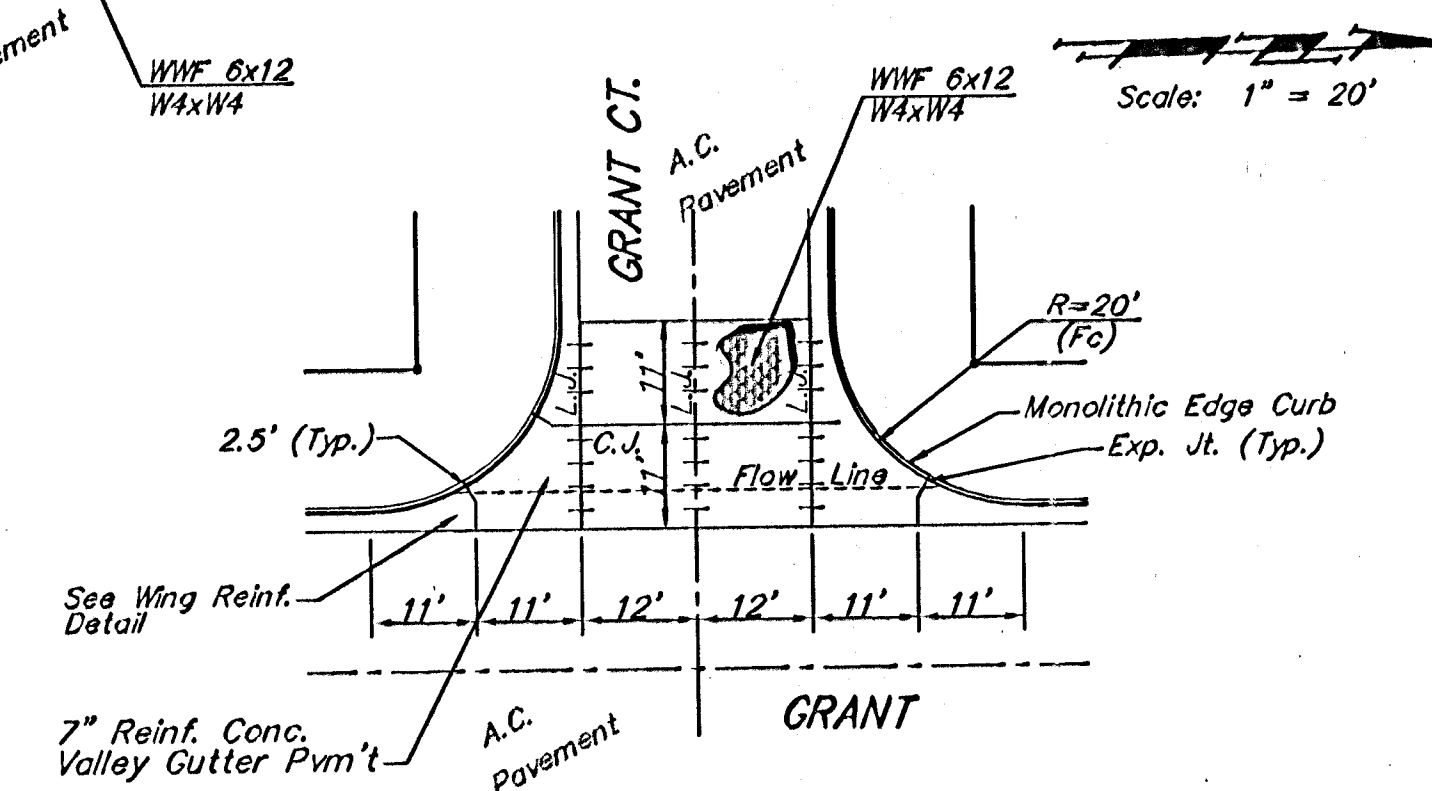

WHEELCHAIR RAMP DETAIL

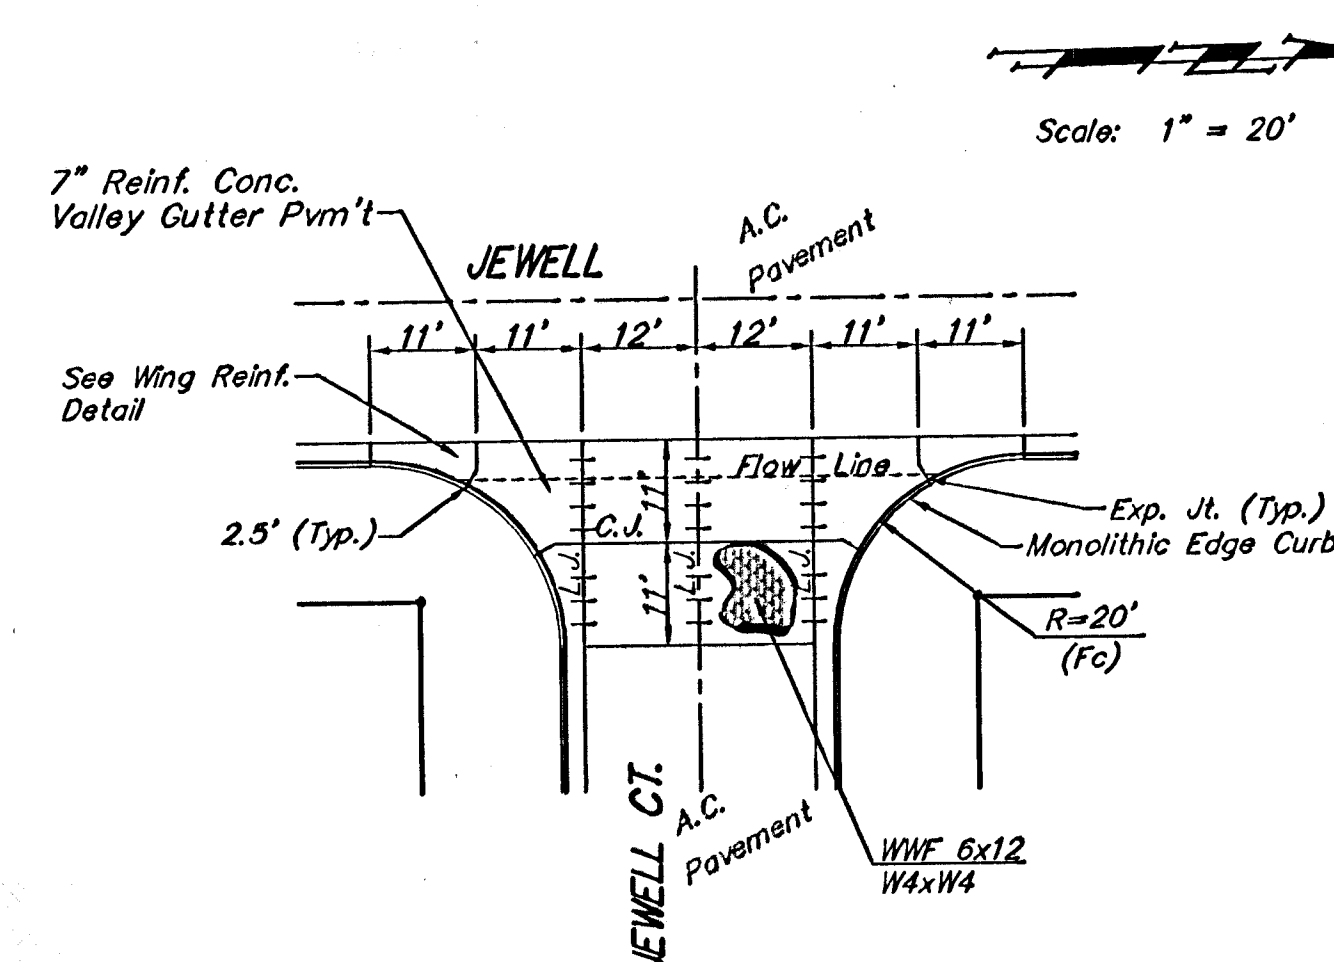

NOTE: 6" X 12" W4XW4 Wire Fabric Reinforcing Shall Be Placed So That The Wires With The 6" Spacing Will Run Parallel With The Longitudinal Joints.

 Baughman	Turkey Creek Addition VALLEY GUTTER DETAILS	
	Baughman Company, P.A. 315 Elm St., Windsor, NJ 07011 P 916.263.7271 F 916.263.6149 ENGINEERING SURVEYING PLANNING LANDSCAPE ARCHITECTURE	
PROJECT NUMBER 47284028	DESIGN STAFF APPROVED _____ DATE _____	DRAWN STAFF _____ DATE 12/04
REVISIONS	SCALE NONE SHEET 5 OF 48	