




15.00' $\begin{matrix} EXC = 4.1 \\ LF = 3.1 \\ CF = 0.0 \end{matrix}$

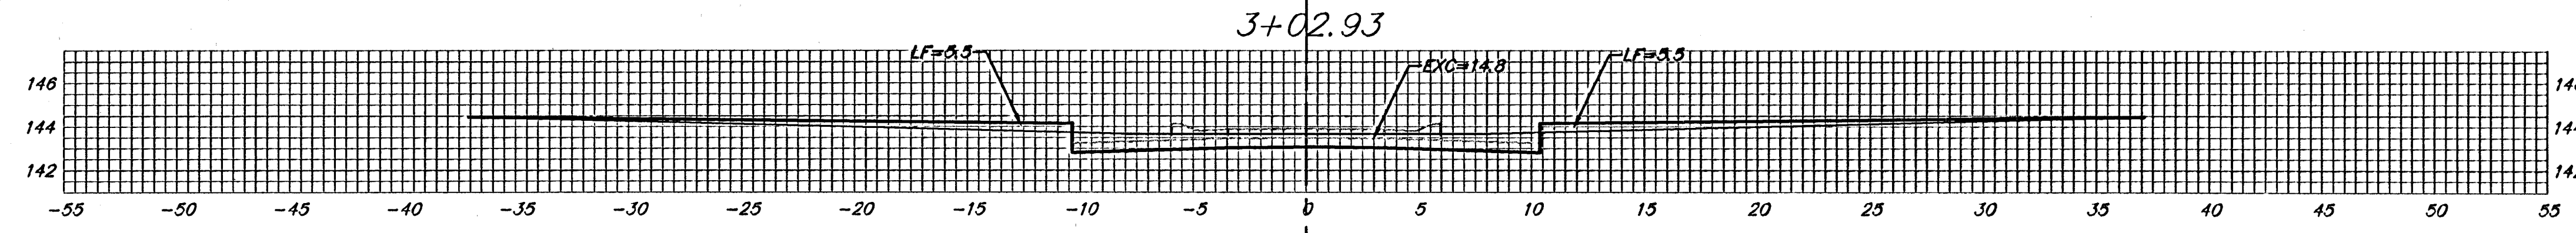


20.00' $\begin{matrix} EXC = 11.7 \\ LF = 6.9 \\ CF = 1.6 \end{matrix}$

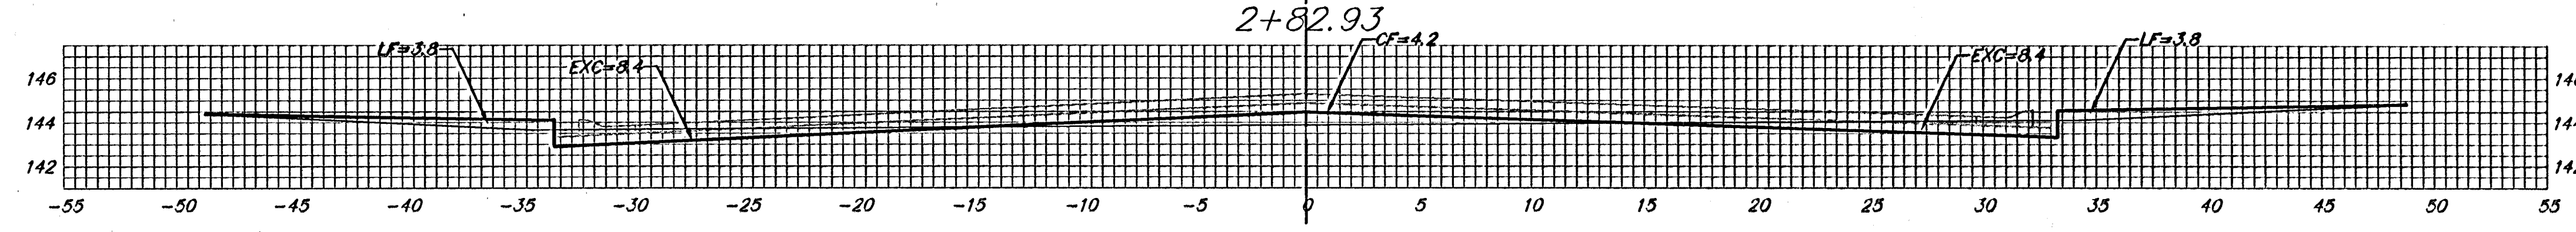


15.00' $\begin{matrix} EXC = 9.6 \\ LF = 4.2 \\ CF = 2.5 \end{matrix}$

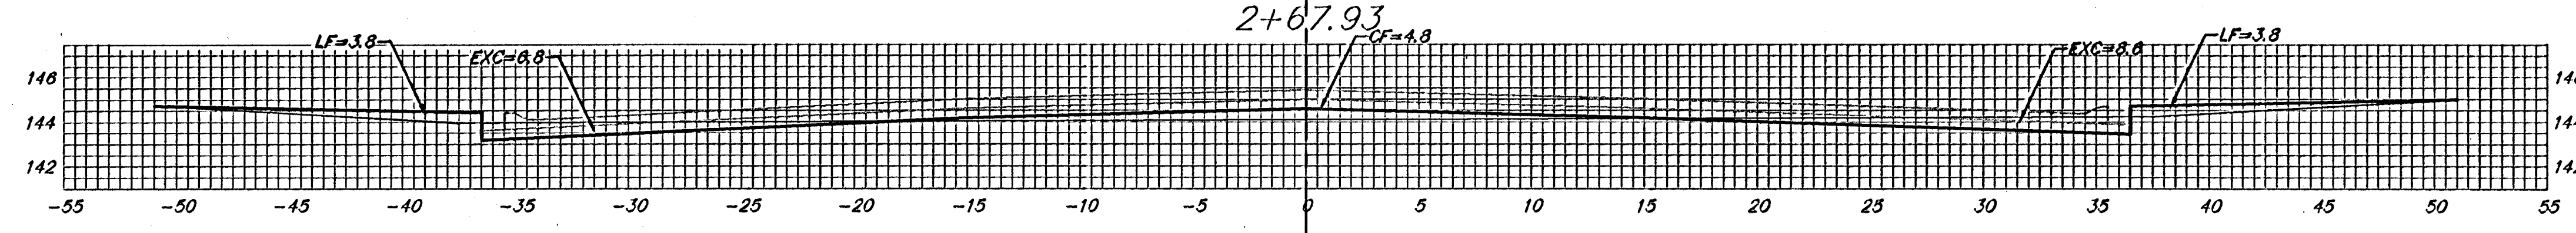

25.00' $\begin{matrix} EXC = 15.5 \\ LF = 7.7 \\ CF = 2.2 \end{matrix}$

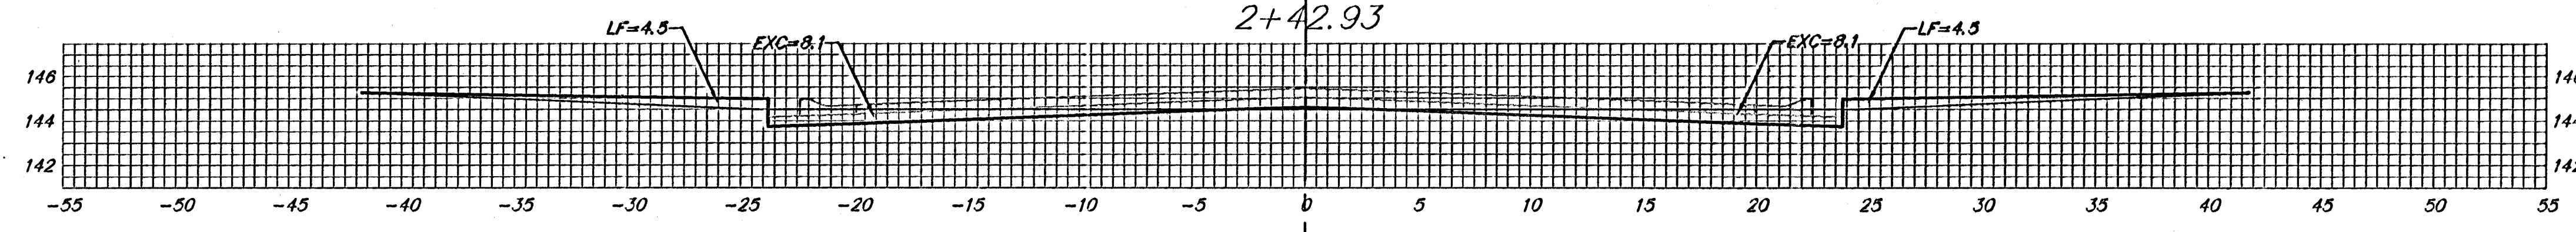

24.99' $\begin{matrix} EXC = 14.7 \\ LF = 8.1 \\ CF = 0.0 \end{matrix}$

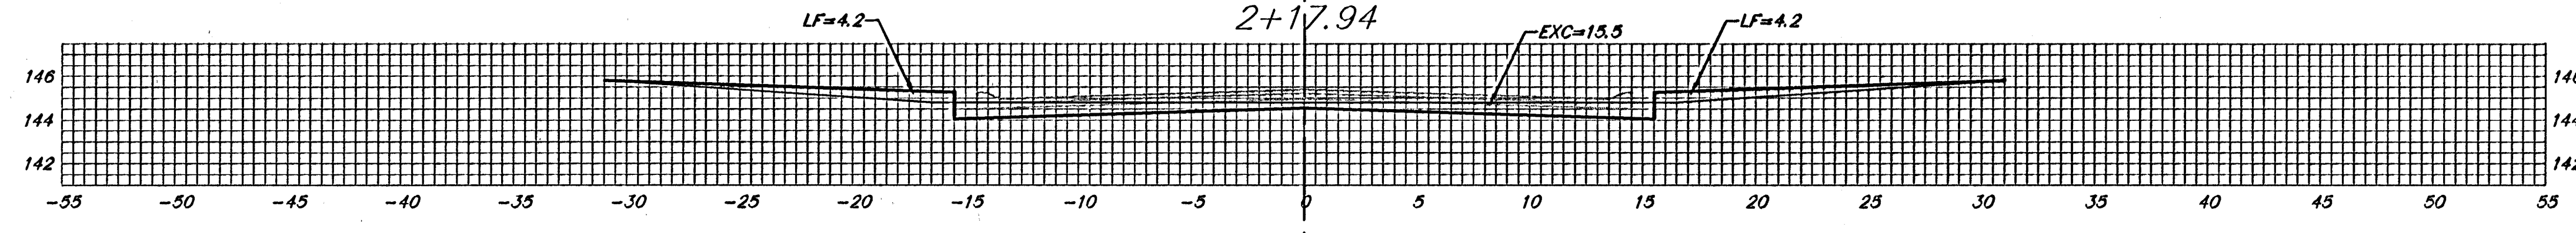

JEWELL CT. (LOTS 1-8, BLOCK B)

Sheet Totals:
Excavation = 55.6 C.Y.
Loose Fill = 30.0 C.Y.
Compacted Fill = 6.3 C.Y.



Baughman Company, P.A. 315 Ellis St. Wichita, KS 67211 P 316-2627271 F 316-262014
ENGINEERING | SURVEYING | PLANNING | LANDSCAPE ARCHITECTURE
PROJECT NUMBER 47244028 SHEET 39 OF 48
TurkeyCreek/254 04-06-2014