




50.01'  $\begin{matrix} EXC = 28.7 \\ LF = 15.6 \\ CF = 0.0 \end{matrix}$

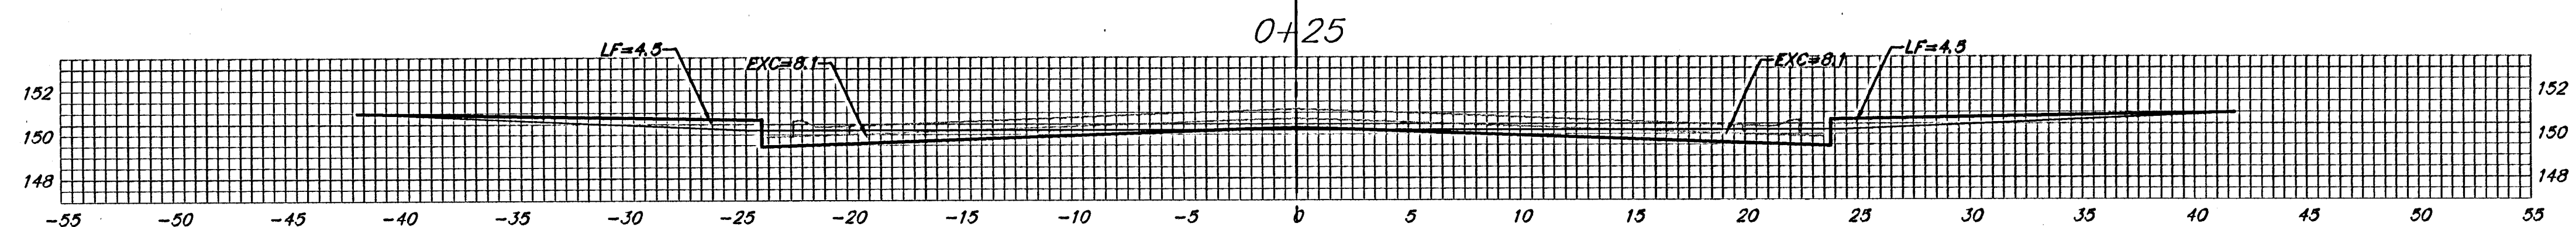


24.99'  $\begin{matrix} EXC = 14.7 \\ LF = 8.1 \\ CF = 0.0 \end{matrix}$

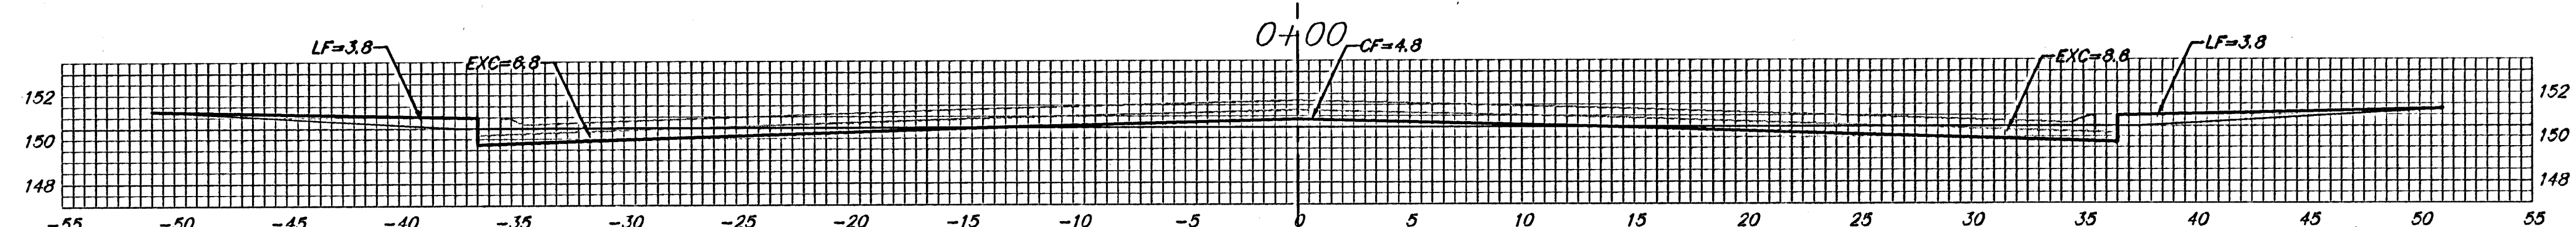


25.00'  $\begin{matrix} EXC = 15.5 \\ LF = 7.7 \\ CF = 2.2 \end{matrix}$

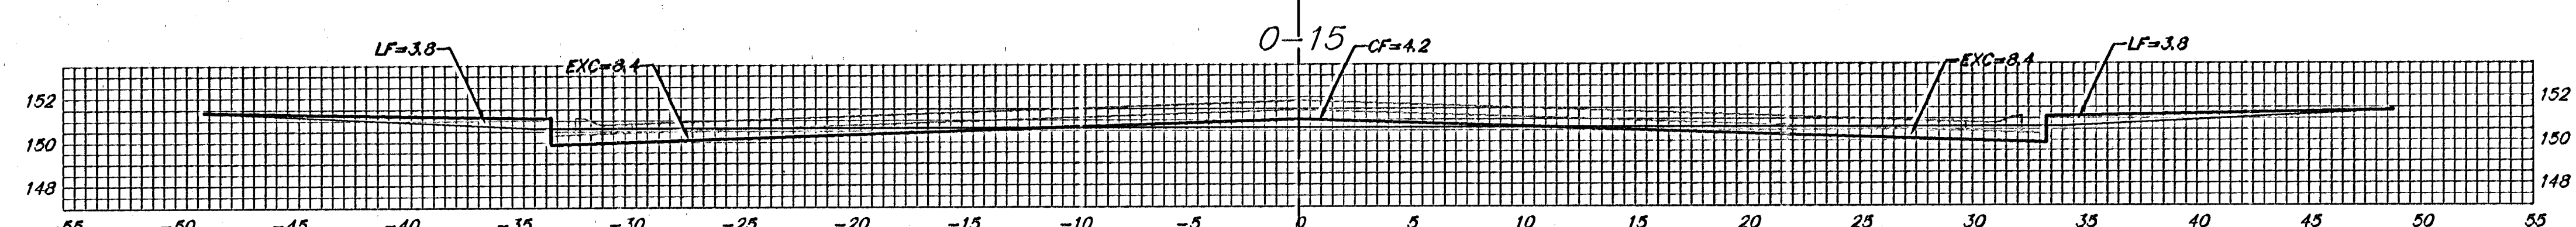

15.00'  $\begin{matrix} EXC = 9.6 \\ LF = 4.2 \\ CF = 2.5 \end{matrix}$

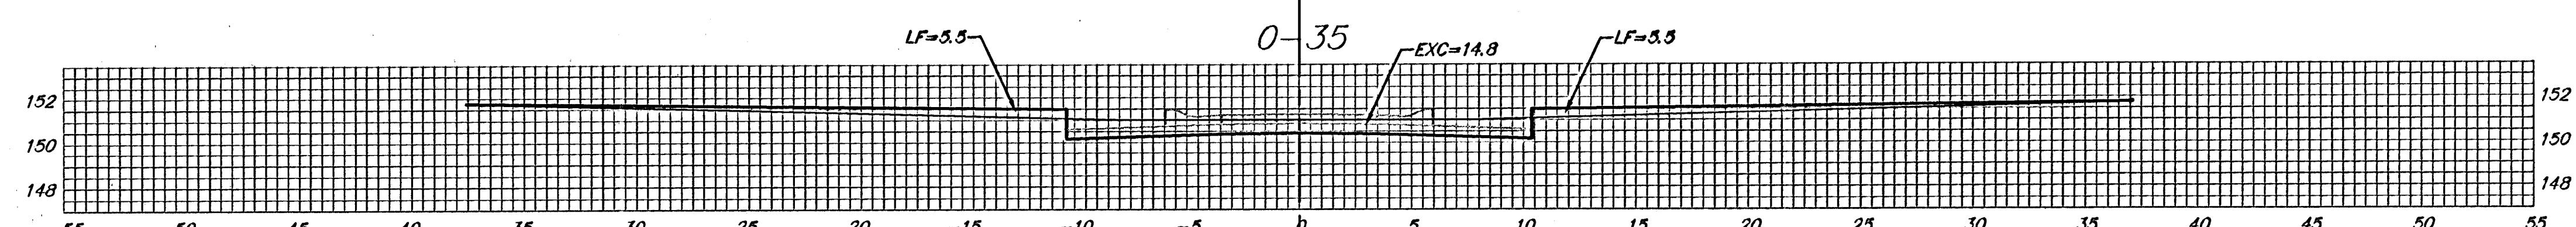

20.00'  $\begin{matrix} EXC = 11.7 \\ LF = 6.9 \\ CF = 1.6 \end{matrix}$

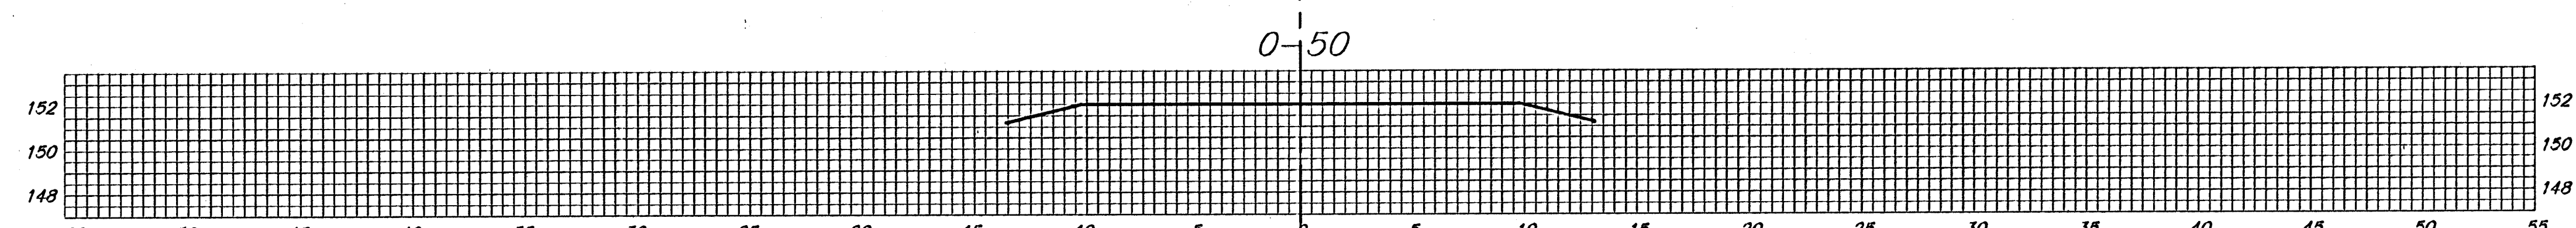

15.00'  $\begin{matrix} EXC = 4.1 \\ LF = 3.1 \\ CF = 0.0 \end{matrix}$

GRANT CT. (LOTS 1-10, BLOCK A)

Sheet Totals:  
Excavation = 84.3 C.Y.  
Loose Fill = 45.6 C.Y.  
Compacted Fill = 6.3 C.Y.