



CL

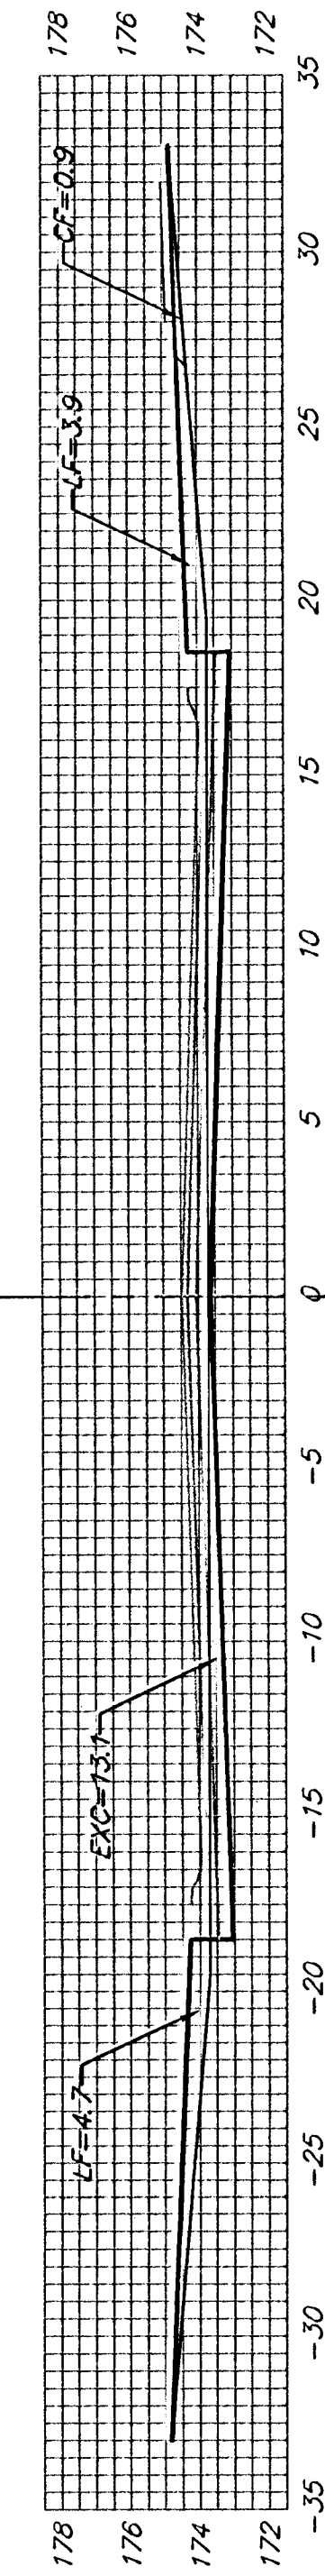


9+43.23

EXC = 21.0
LF = 13.8
CF = 1.4

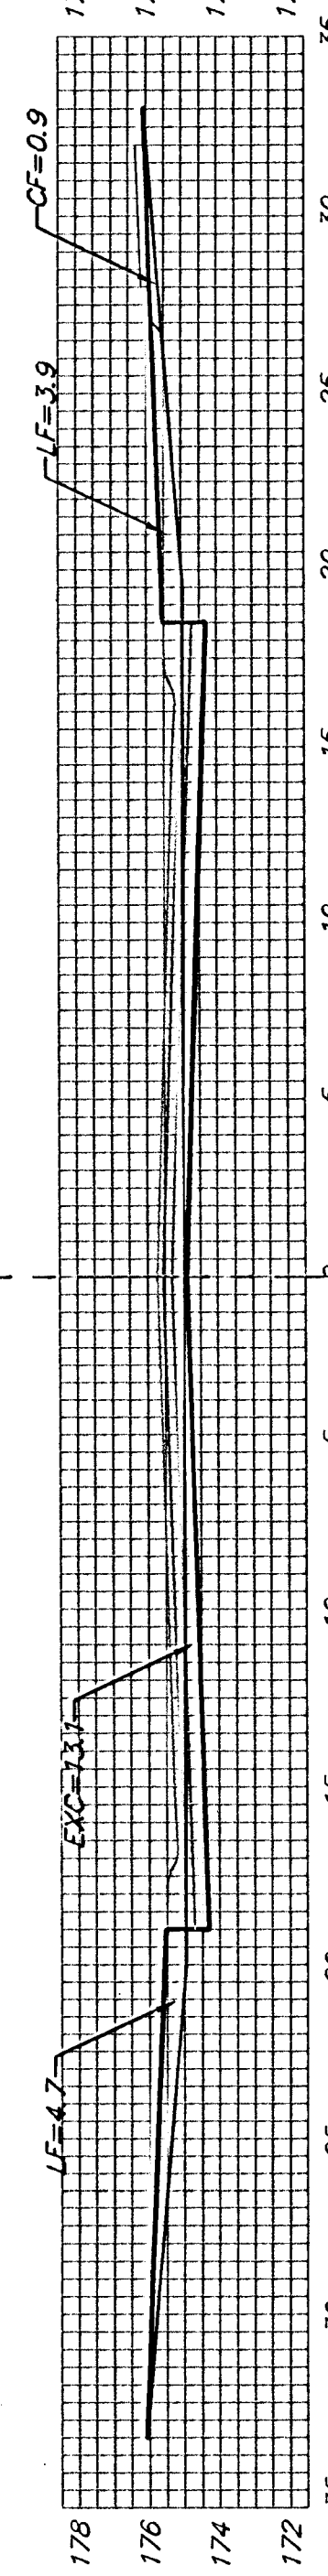


9+00

EXC = 24.3
LF = 15.9
CF = 1.7

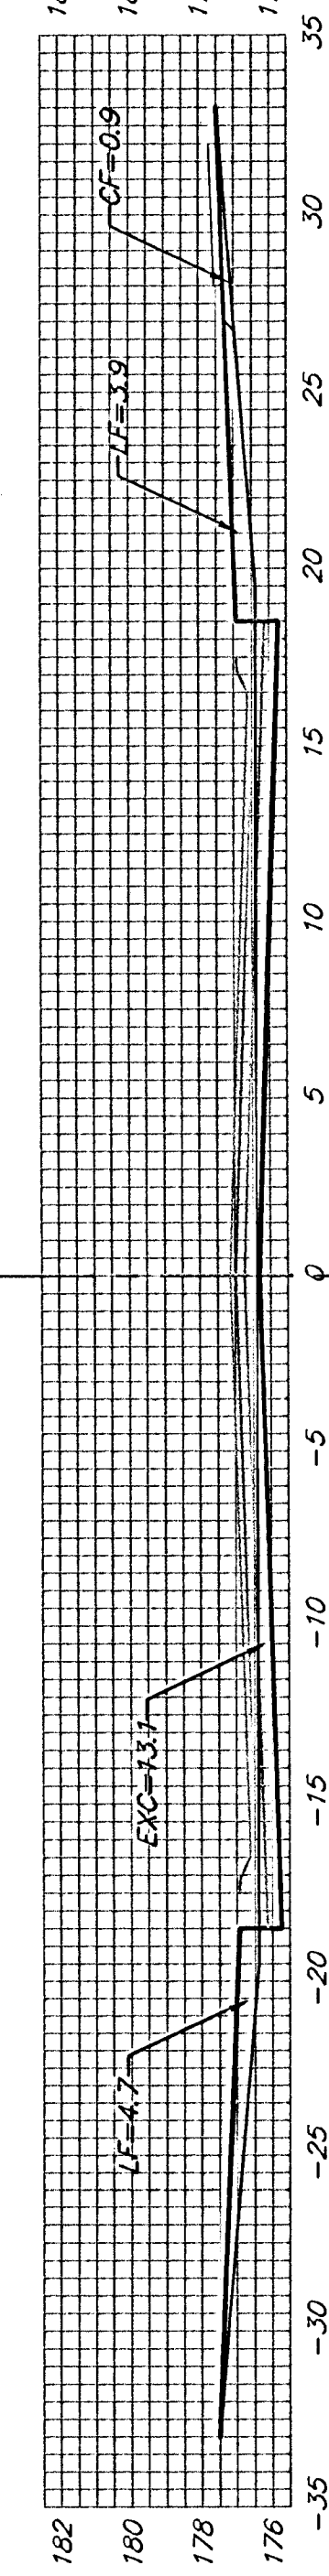


8+50

EXC = 24.3
LF = 15.9
CF = 1.7

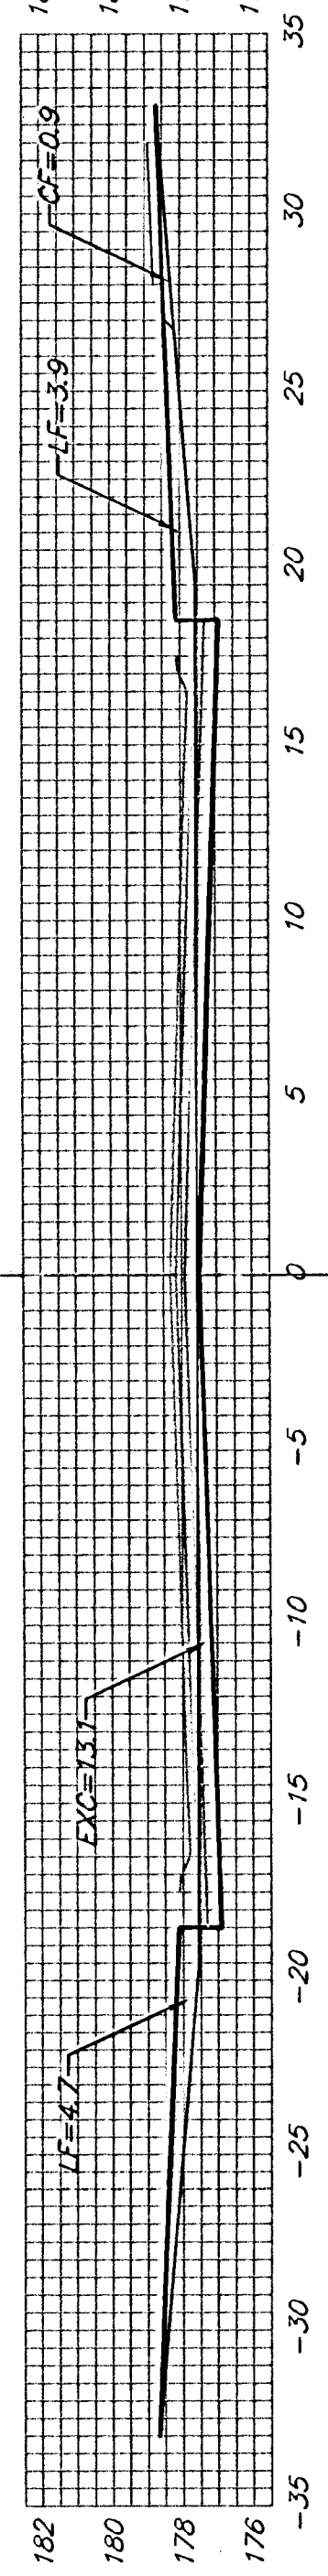


8+00

EXC = 24.3
LF = 15.9
CF = 1.7

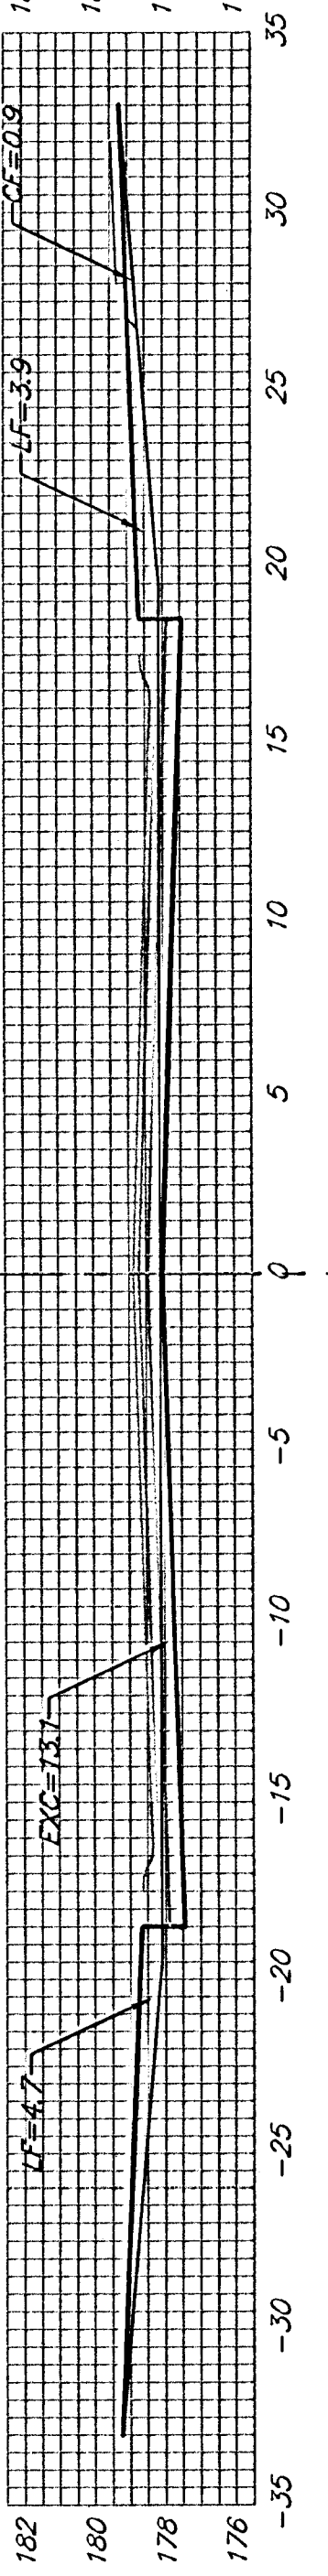


7+50

EXC = 24.3
LF = 15.9
CF = 1.7

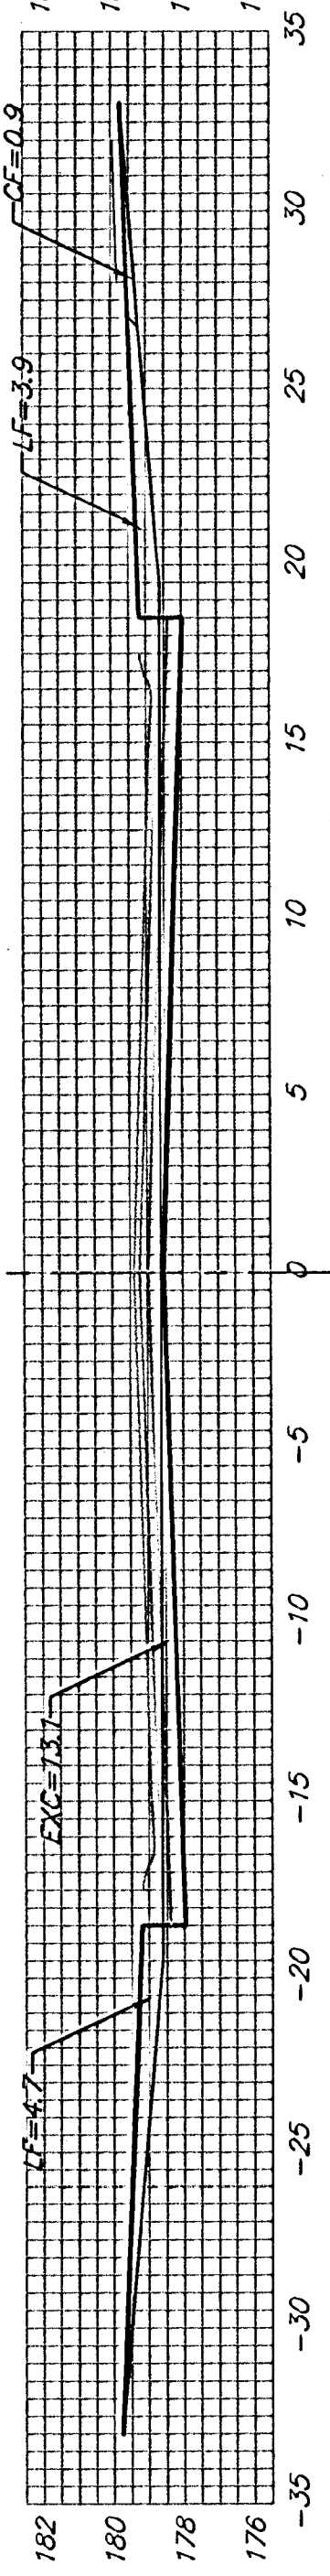


7+00

EXC = 24.3
LF = 15.9
CF = 1.7

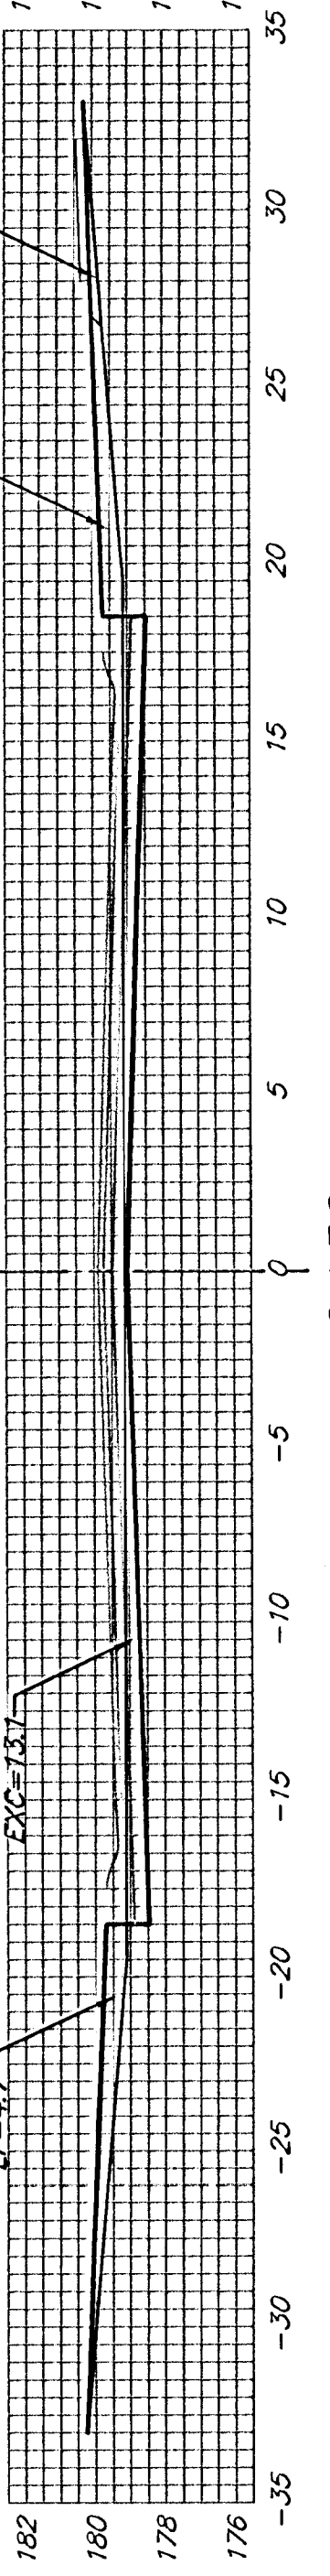


6+50

EXC = 24.3
LF = 15.9
CF = 1.7

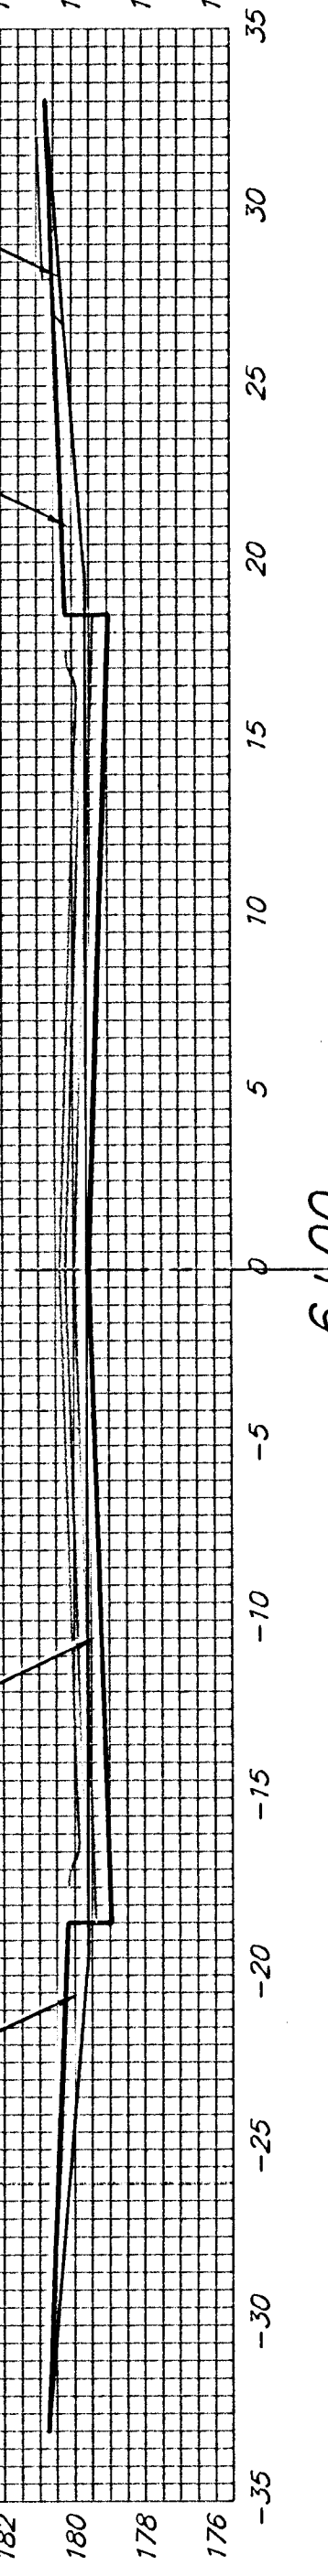

6+00

EXC = 24.3
LF = 15.9
CF = 1.7

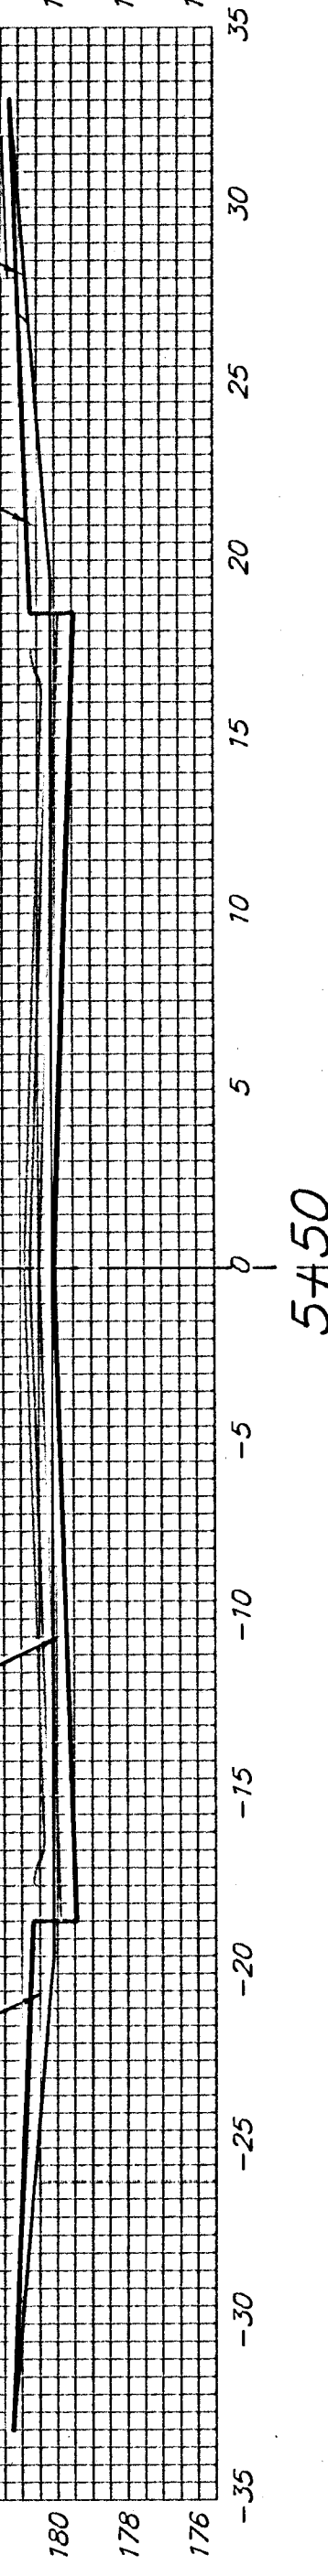

5+50

BURNING TREE

CL

Sheet Totals:
Excavation = 191.1 C.Y.
Loose Fill = 125.1 C.Y.
Compacted Fill = 13.3 C.Y.

