



Q

EXC = 9.9
LF = 7.4
CF = 0.0

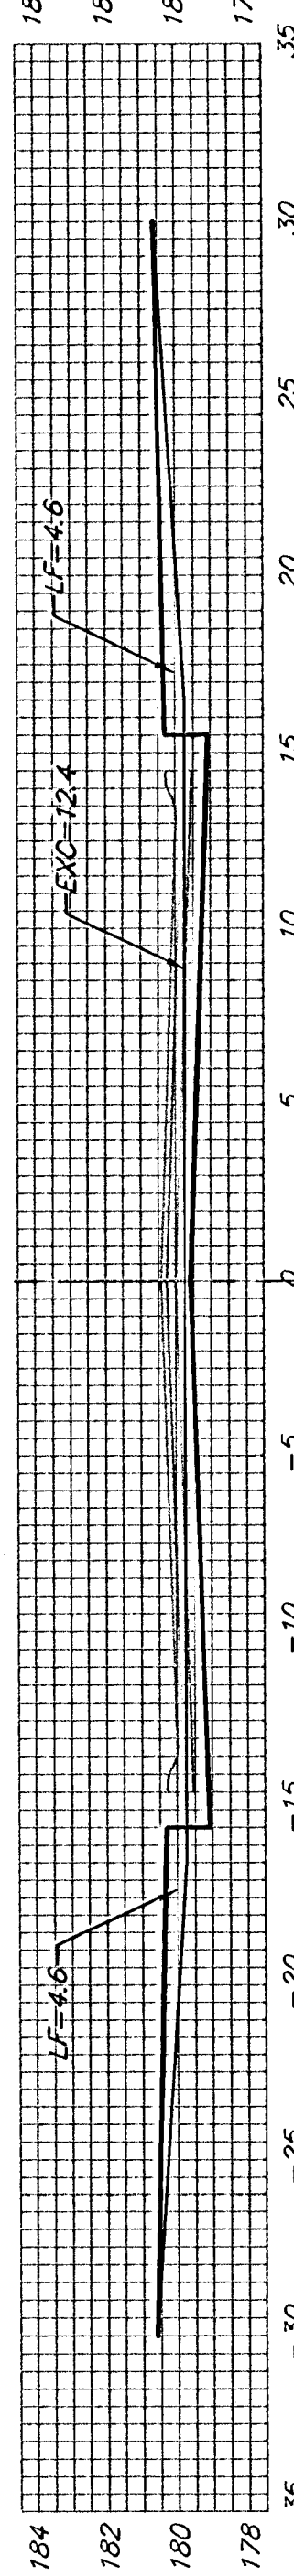


8+00

EXC = 23.0
LF = 17.0
CF = 0.0

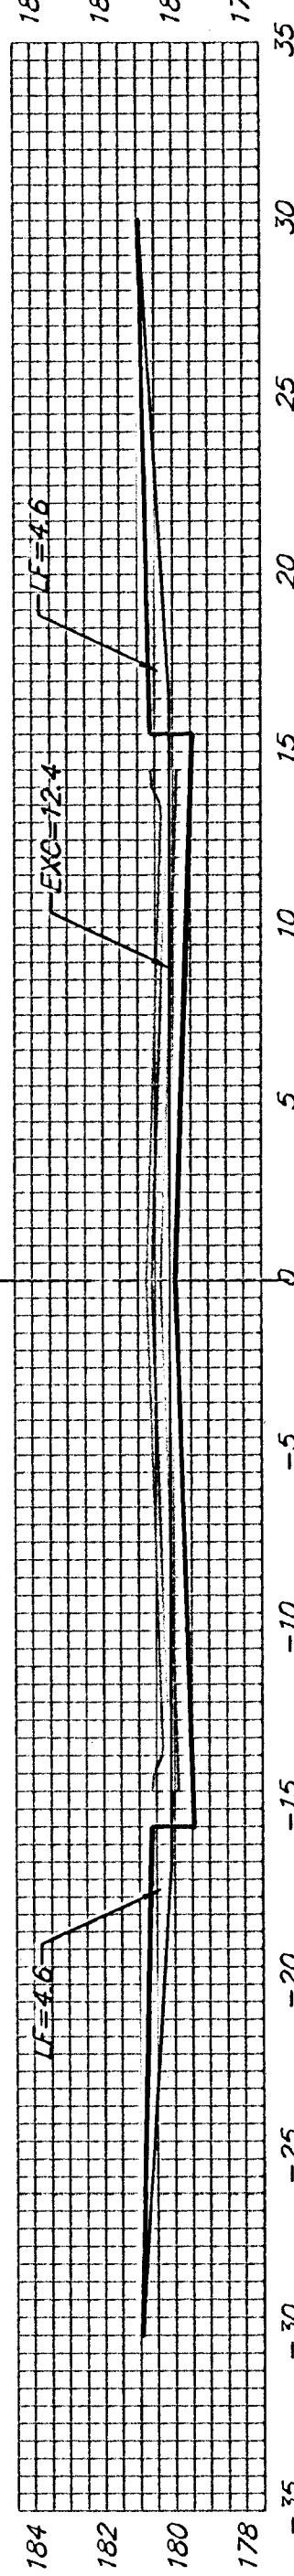


7+50

EXC = 23.0
LF = 17.0
CF = 0.0

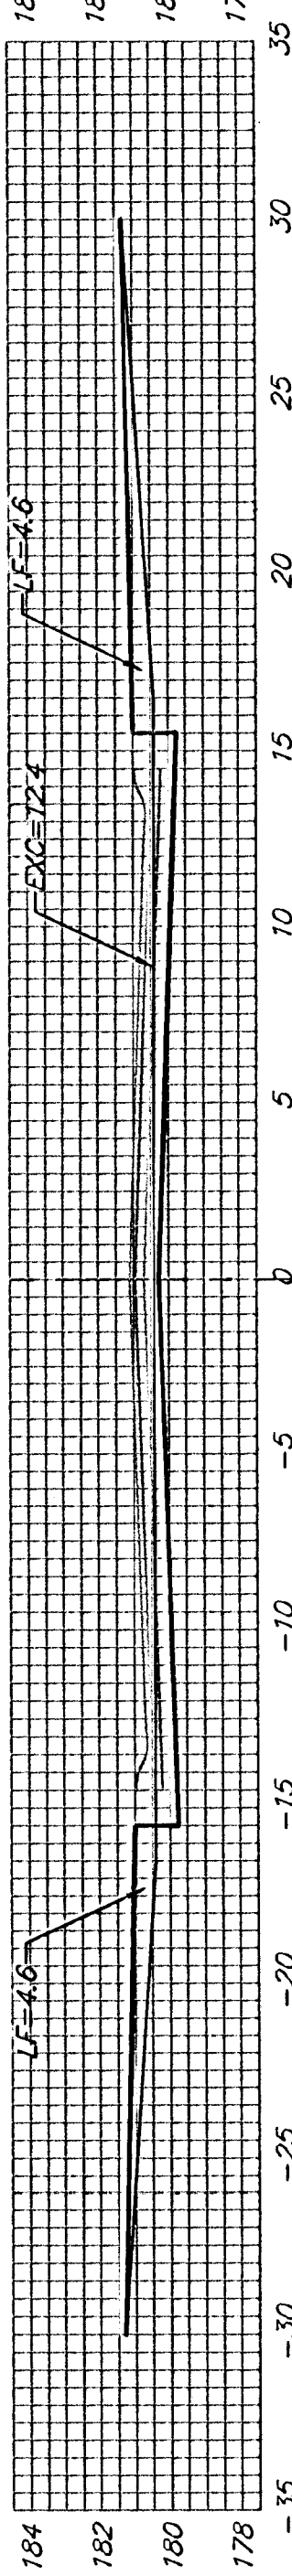


7+00

EXC = 23.0
LF = 17.0
CF = 0.0

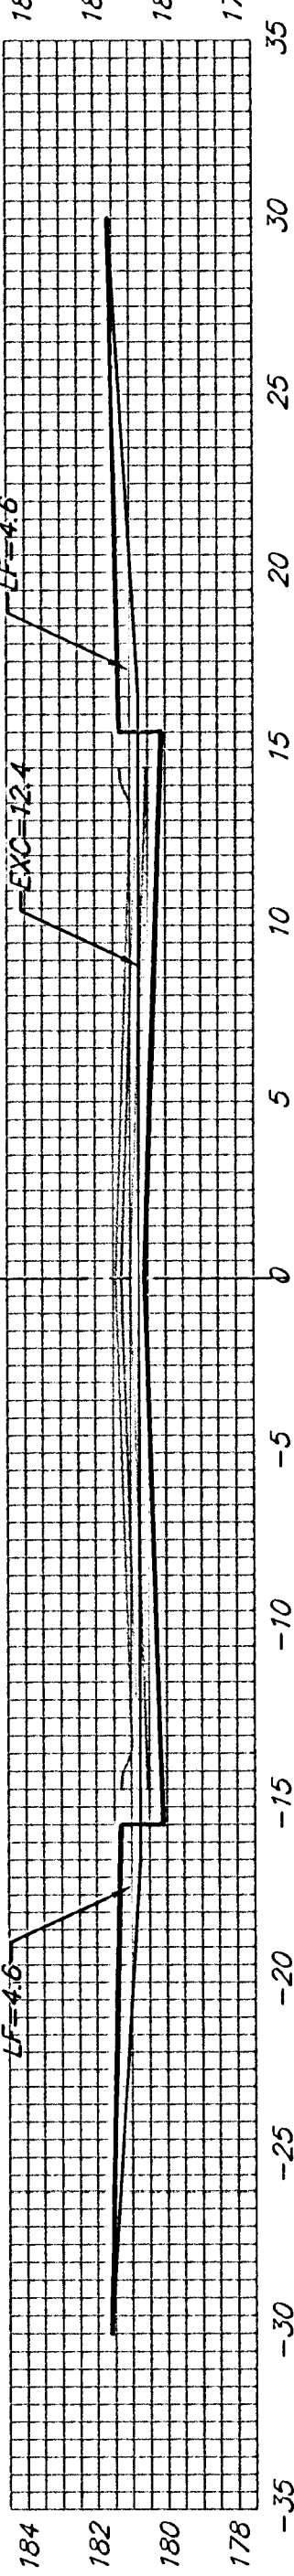


6+50

EXC = 23.0
LF = 17.0
CF = 0.0

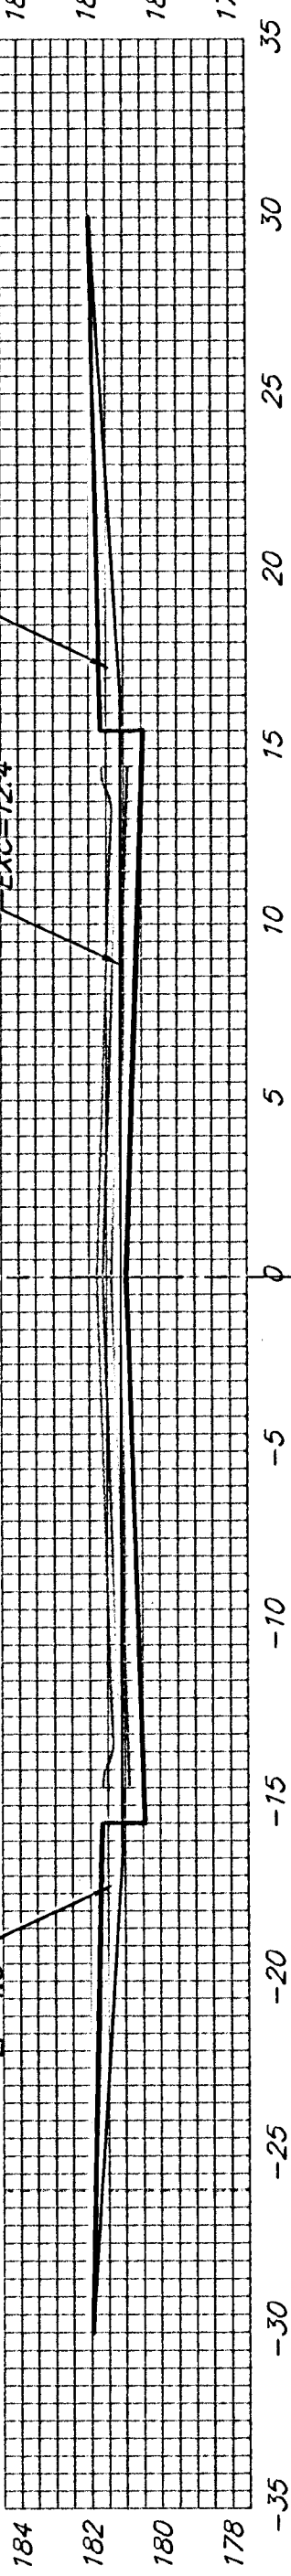

6+00

EXC = 23.0
LF = 17.0
CF = 0.0

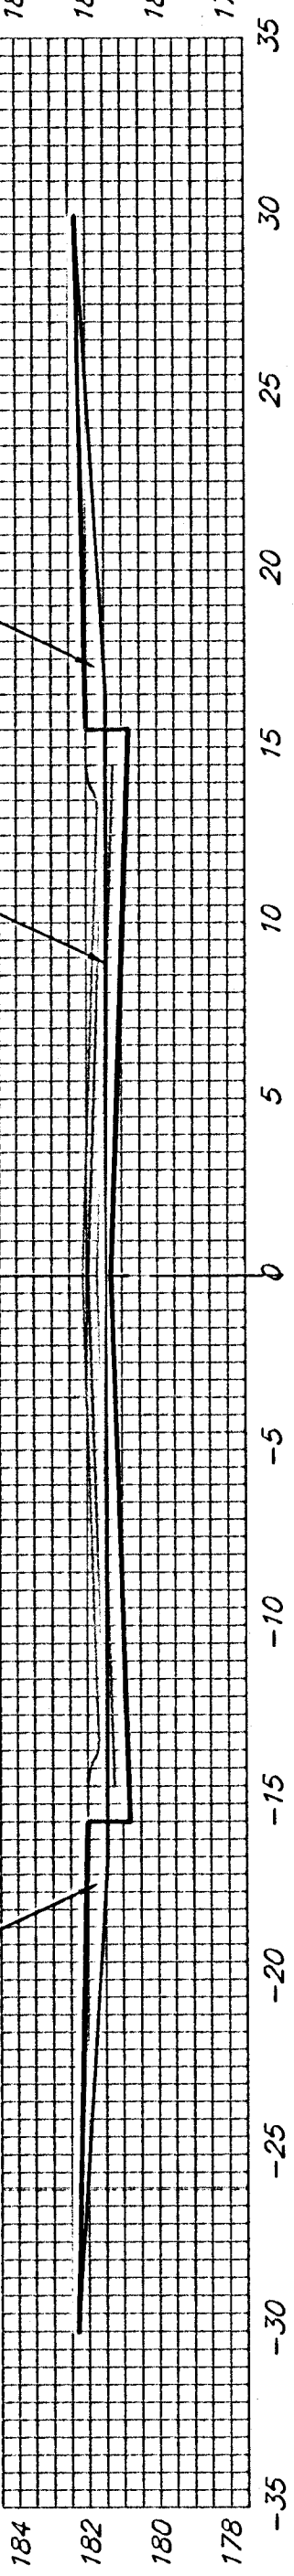

5+50

CASTLE ROCK CT.

Q

Sheet Totals:

Excavation = 124.9 C.Y.
Loose Fill = 92.4 C.Y.
Compacted Fill = 0.0 C.Y.



Baughman Company, P.A. 315 Ellis St., Wichita, KS 67211 P 316-262-7271 F 316-262-0149
ENGINEERING | SURVEYING | PLANNING | LANDSCAPE ARCHITECTURE
PROJECT NUMBER 472-83973 SHEET 28 OF 30
KrugNorth/JS9 0407E848