

BM #1
 □ Cut on Top of Curb at West Line of Lot 7, Block A, Auburn Hills 5th Addition.
 Elevation = 207.73 (City Datum)

BM #2
 □ Disc in Back of Curb, North of Front Corner Common to Lots 23 and 24, Block D, Auburn Hills 12th Addition.
 Elevation = 191.84 (City Datum)

BM #3
 □ Cut in Middle of Curb Inlet Top Adjacent to the South Corner of Lot 15 Block B.
 Elevation = 196.44 (City Datum)



Install straw bale ditch check per detail, sheet 32.

Contractor shall lower Ex. Inlet from Elev. = 205.50 to Elev. = 203.40. All costs associated with grading area around inlet to be incidental to bid item, "Inlet Adjustment."

Install 940 L.F. silt fence per detail, sheet 32.

Contractor shall construct temporary ditching at all locations shown on the plans to ensure positive drainage of sump areas. See detail, this sheet. Cost to be incidental to bid item, "Mass Grading"

Temp. Ditching

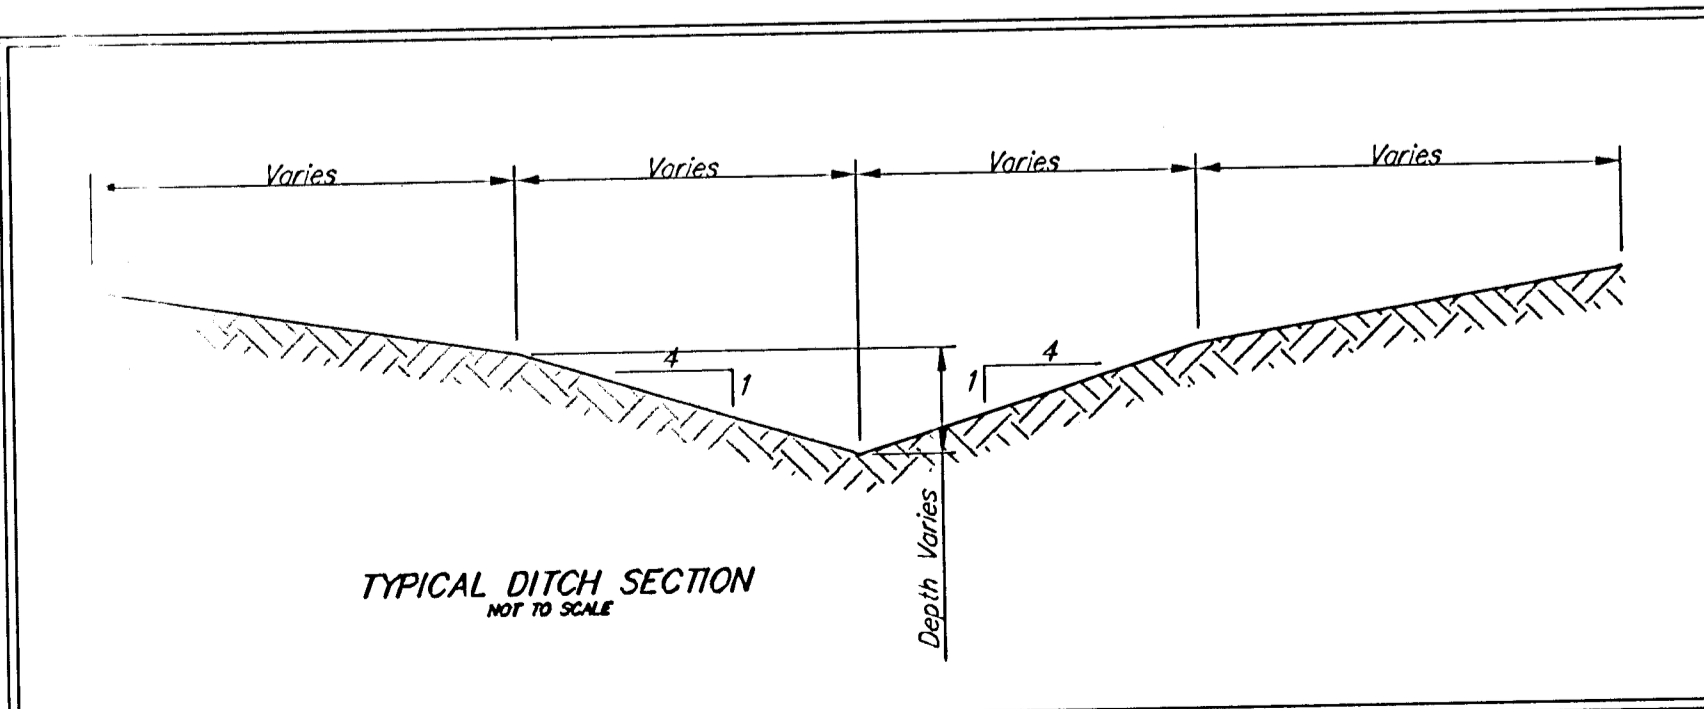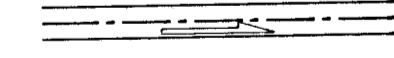

Contractor shall lower Ex. Inlet from Elev. = 200.70 to Elev. = 2199.70. All costs associated with grading area around inlet to be incidental to bid item, "Inlet Adjustment."

Install 2132 L.F. silt fence per detail, sheet 32.

Install straw bale ditch check per detail, sheet 32.



--- 185 ---	Existing Grade
— 185 —	Proposed Grade
XXXXXX	Silt Fence
~~~~~	Cut-Off Trench
J	Ditch Checks
H	Drop Inlet Protection
O	Curb Inlet Protection
~~~~~	Trench & Berm
[Cross-hatched box]	Curlex Erosion Mat
[Solid grey box]	Area to be graded

AUBURN HILLS 16TH ADDITION MASS GRADING PLAN STORM WATER DRAIN #278	
<small>Baughman Company, P.A. 315 Elm St. Waltham, MA 02154 F 316262721 F 316262149 ENGINEERING SURVEYING PLANNING LANDSCAPE ARCHITECTURE</small>	
PROJECT NUMBER 468-84092	DESIGN AEG RDM
REVISIONS	APPROVED DATE 03/08/2006
SCALE NOTED SHEET 7 OF 47	
<small>AUBURN HILLS 16TH(SWD)MASS_3</small>	