
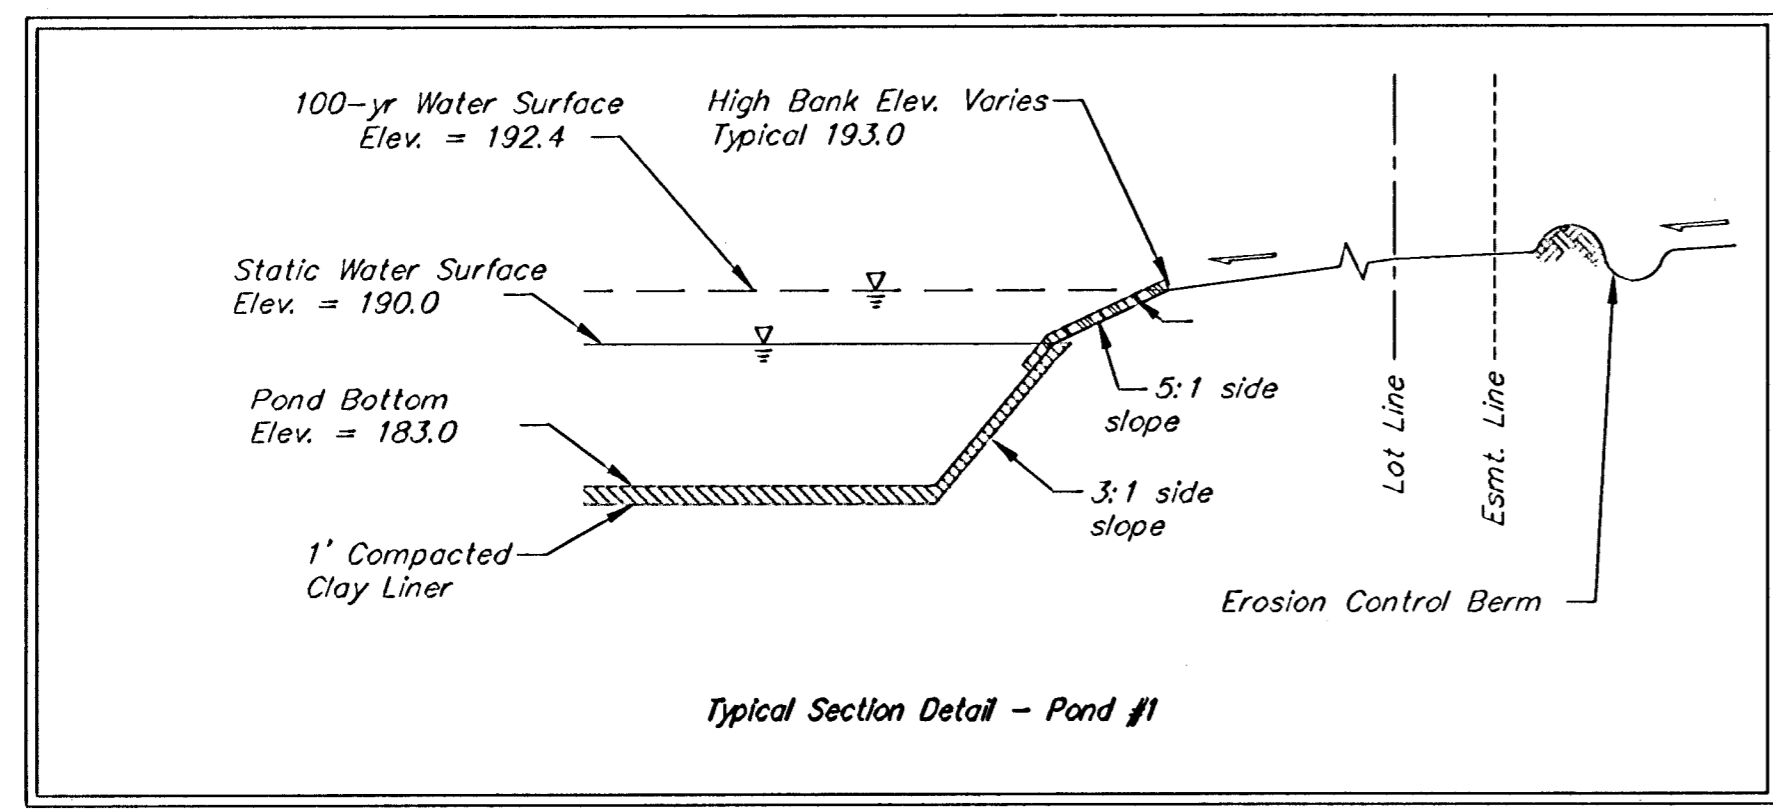
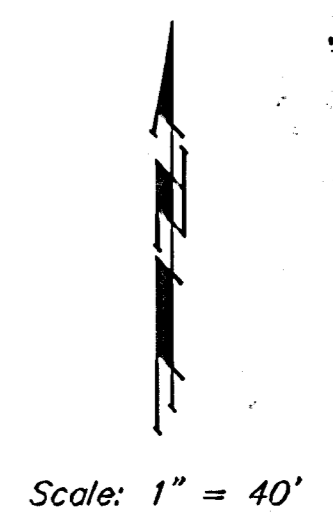


BL Sta 0+00  
= SE corner of  
Lot 4, Block C,  
Auburn Hills 16th Add.

Construct Pond #1,  
see detail below

Construct Concrete Weir  
and install rip-rap as  
indicated. See Detail.

Install 2,071 S.Y. Curlex II, or  
approved equal. Erosion control  
mat shall be installed and  
anchored per manufacturer's  
specifications. Note: This  
quantity does not include excess  
material necessary for overlap  
and anchoring.

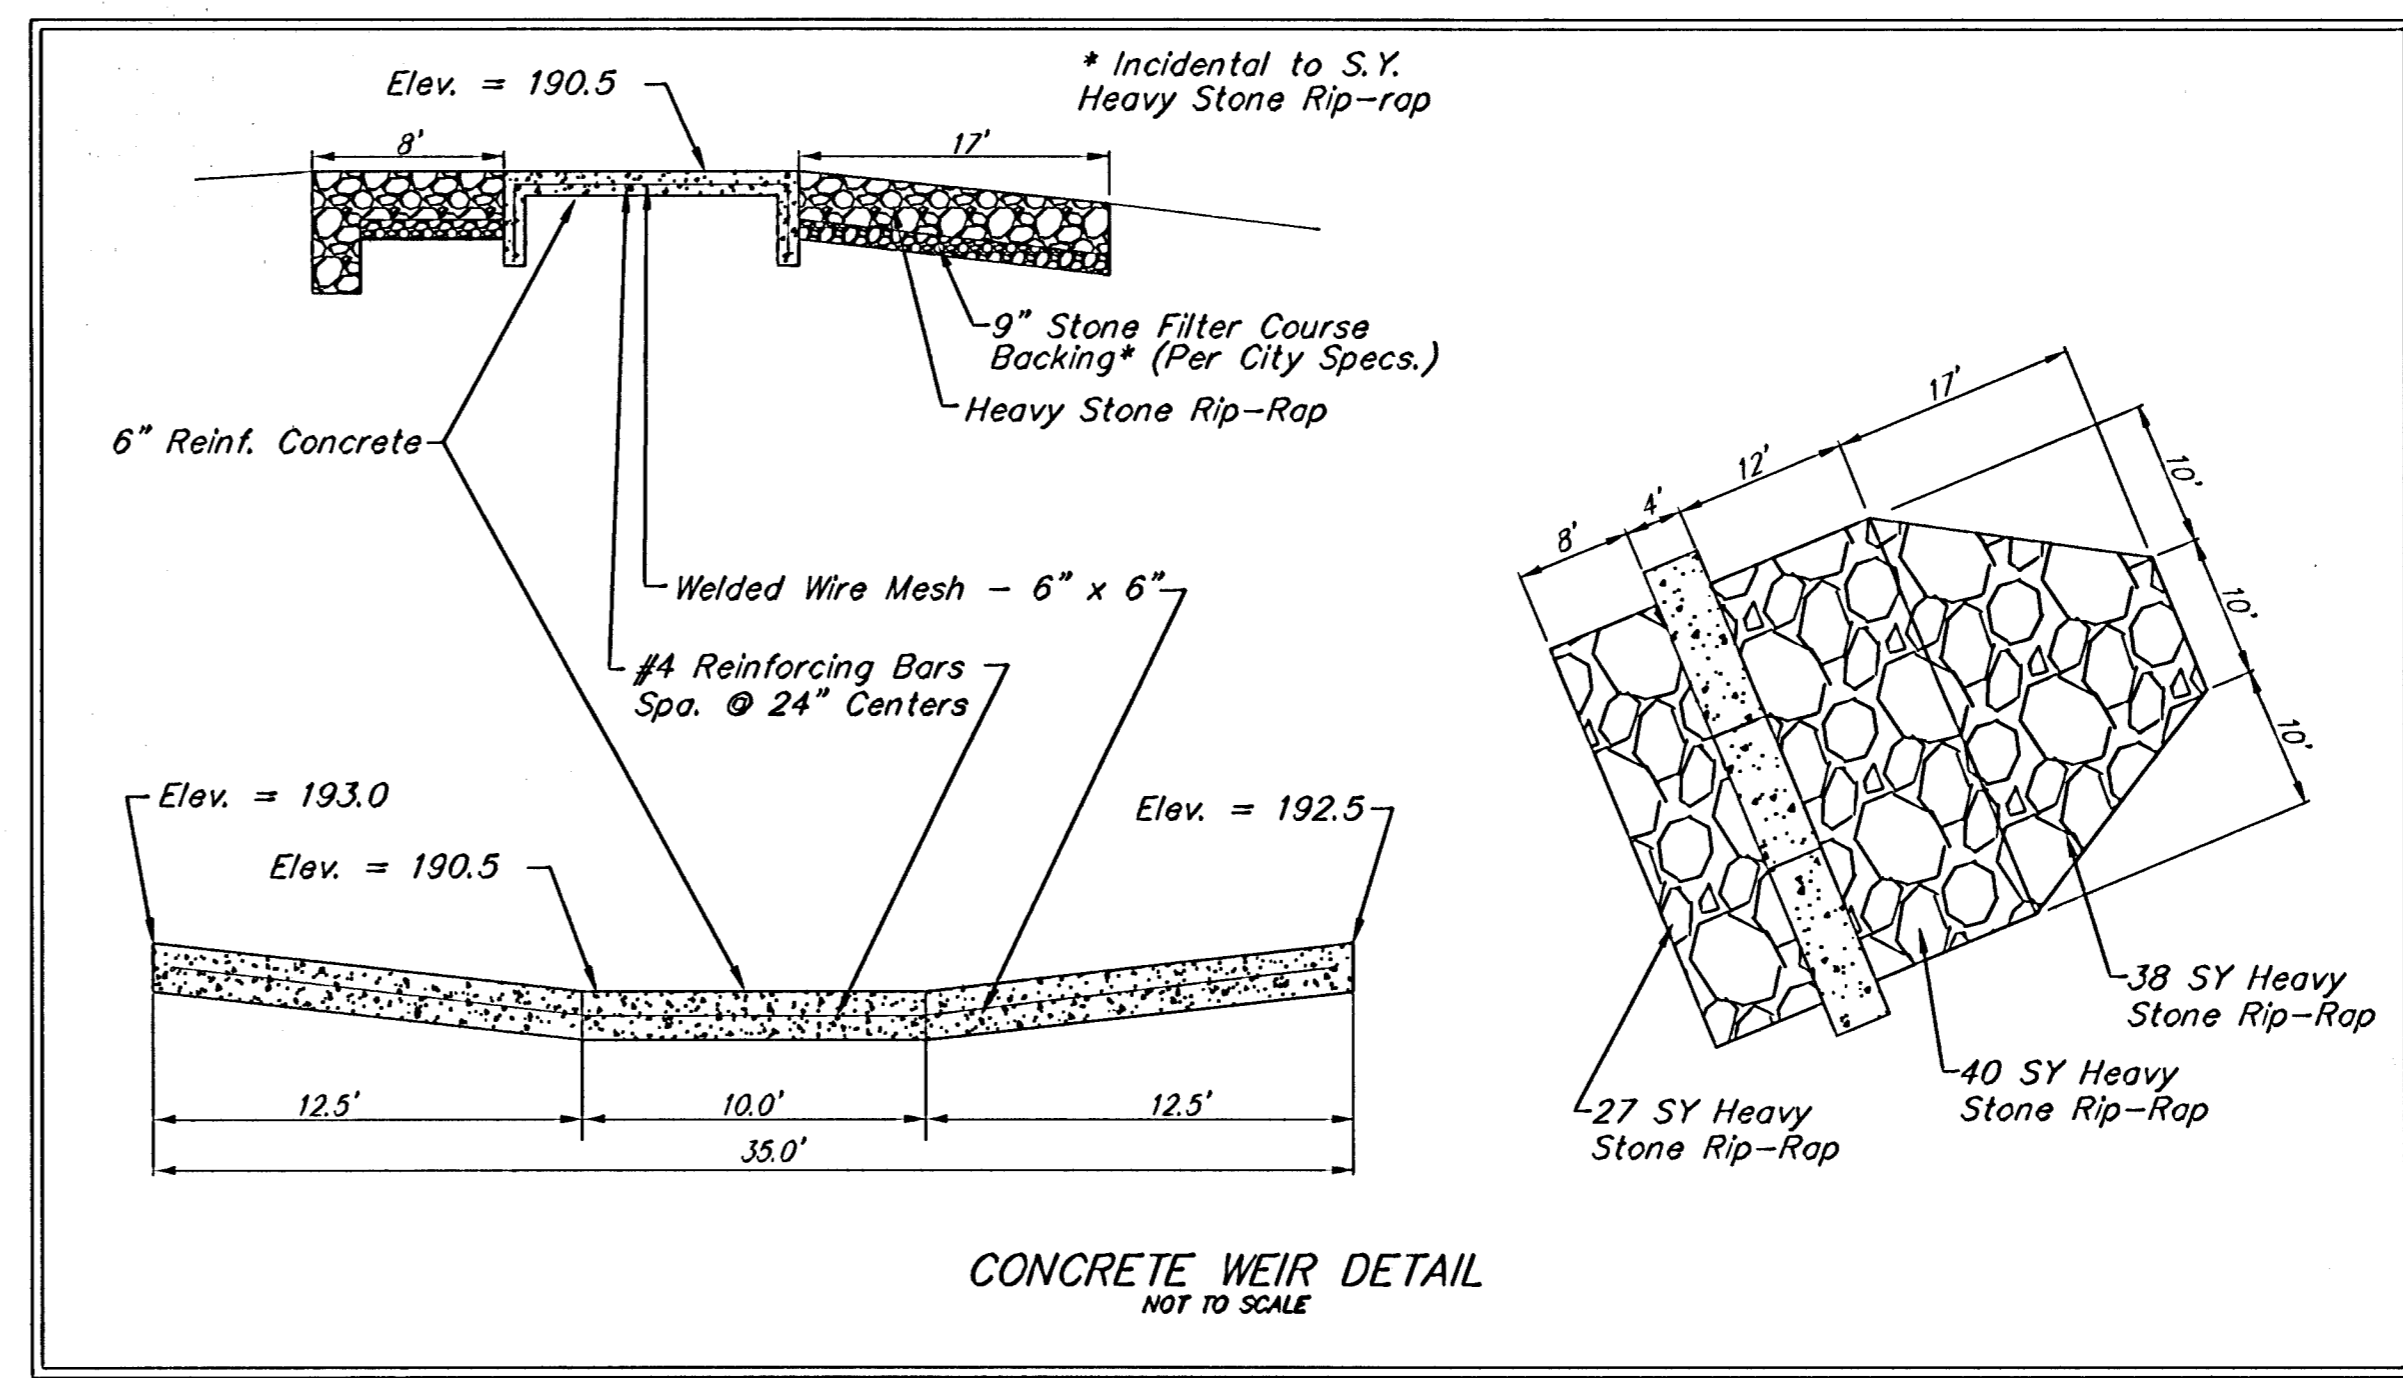

	AUBURN HILLS 16TH ADDITION	
	<b>POND #1</b> STORM WATER DRAIN #278	
<small>Baughman Company, P.A. 315 Elm St. Wichita, KS 67211 P 316262-7271 F 316262-1419 ENGINEERING   SURVEYING   PLANNING   LANDSCAPE ARCHITECTURE</small>		
PROJECT NUMBER 468-84092	DESIGN AEG	DRAWN RDM
REVISIONS	APPROVED	DATE 03/08/2006
SCALE NOTED		SHEET <b>8 OF 47</b>
<small>AUBURN HILLS 16TH SW DRAIN POND 1</small>		