



# TYPICAL MASS GRADING DETAIL

## STREET R/W GRADING

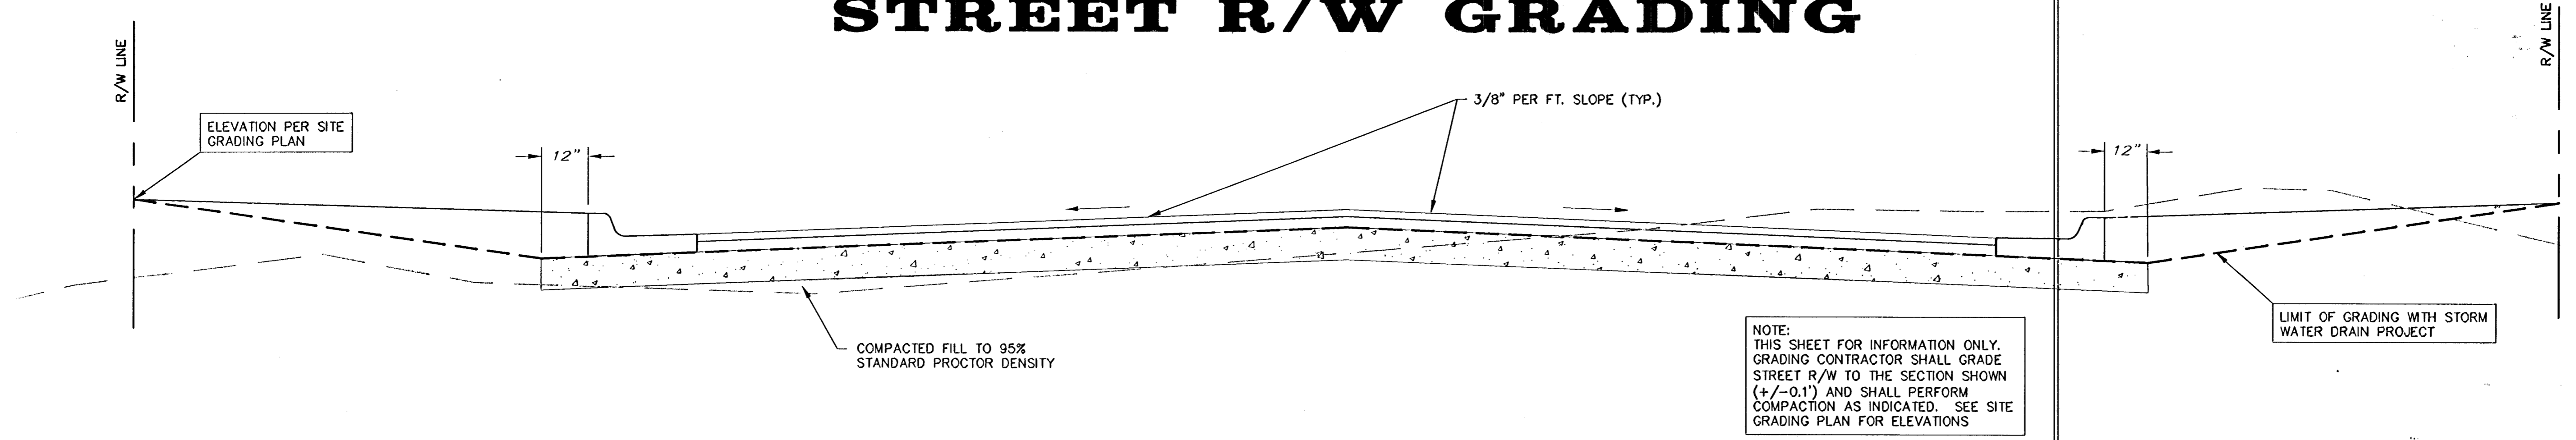


## LOT FILL GRADING


### INTERIOR PLATTED LOT SECTION

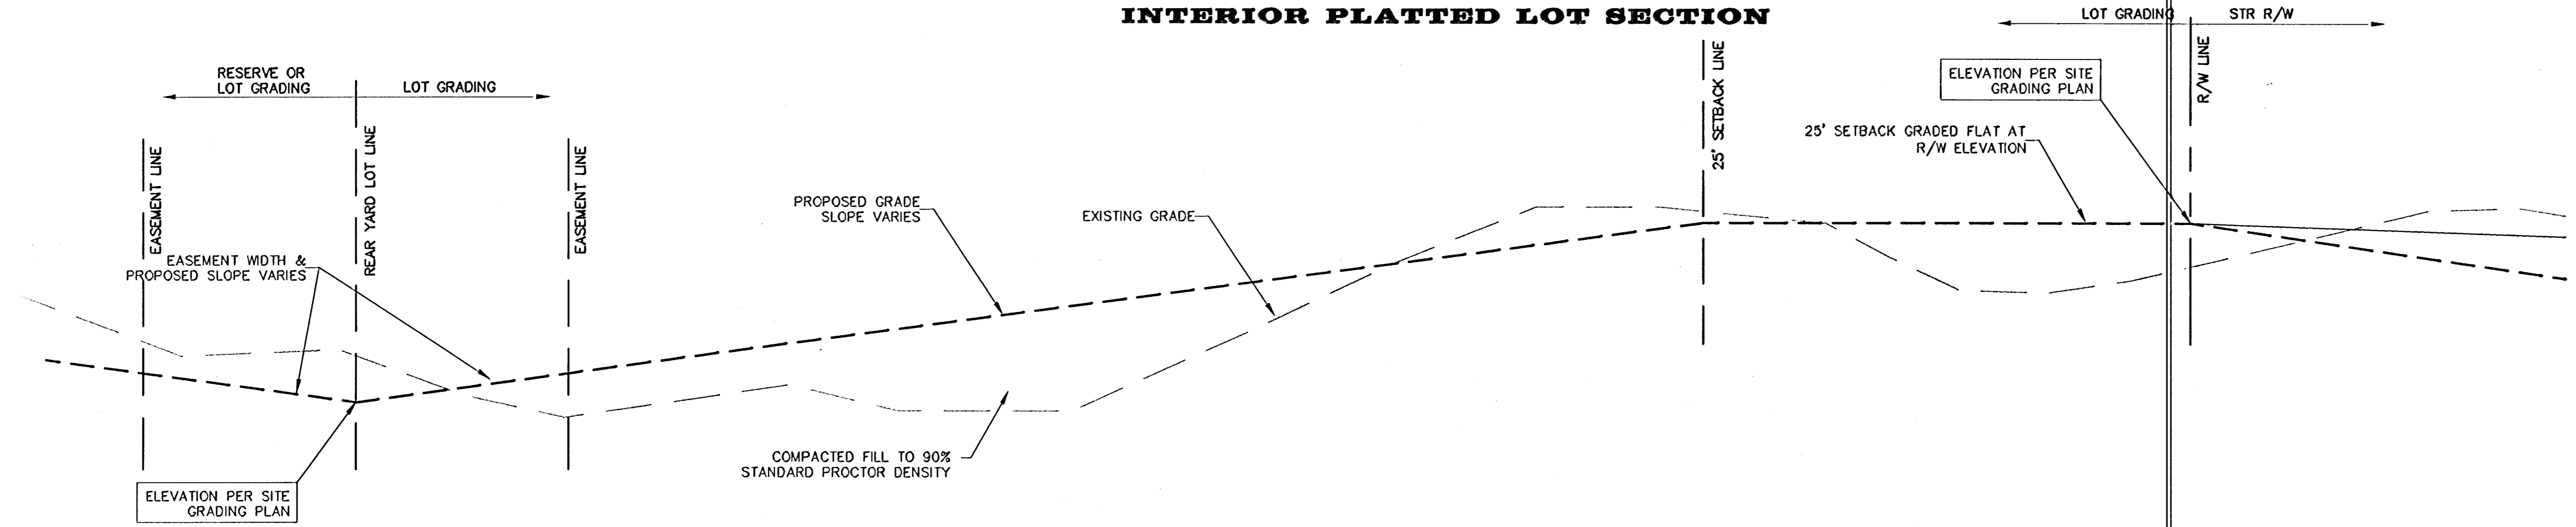

### EXTERIOR PLATTED LOT SECTION

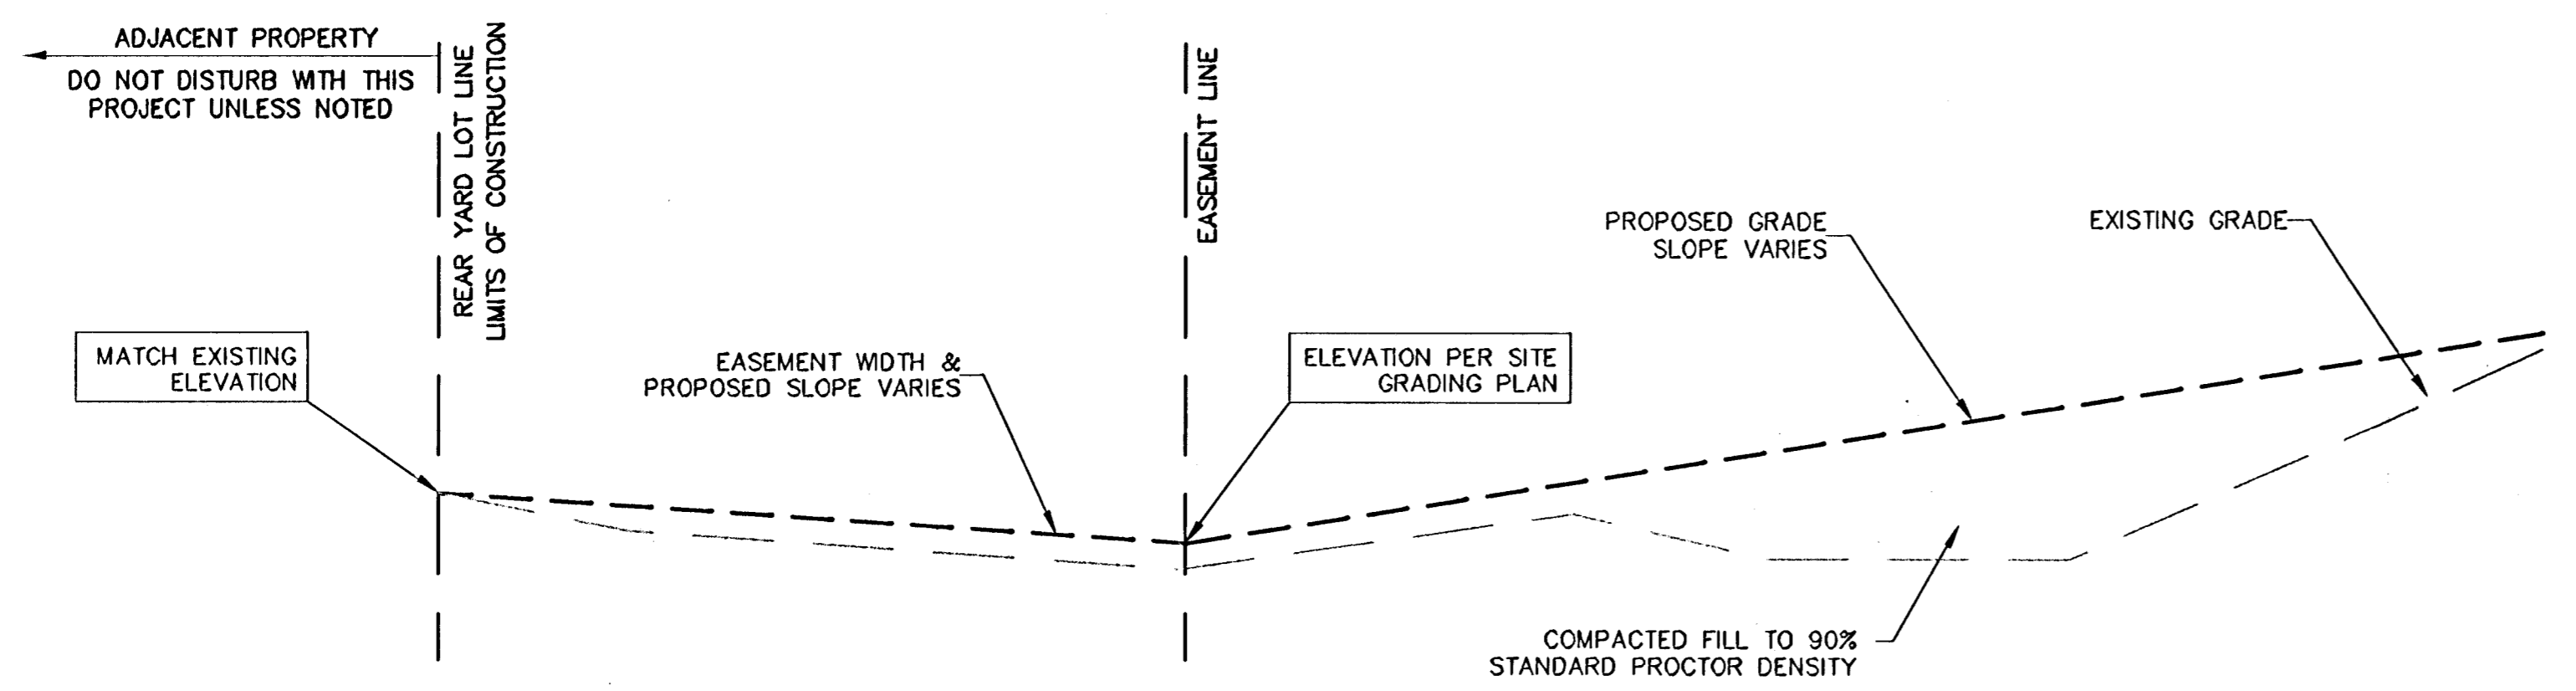

NOTE: GRADING CONTRACTOR SHALL GRADE LOTS TO THE SECTION SHOWN (+/-0.2') AND SHALL PERFORM COMPACTION AS INDICATED. SEE SITE GRADING PLAN FOR ELEVATIONS

 <b>MASS GRADING TYPICAL SECTION</b>	
<small>Baughman Company, P.A. 315 Ellis St. Woburn, MA 01897 F 3162627211 F 3162621619 ENGINEERING   SURVEYING   PLANNING   LANDSCAPE ARCHITECTURE</small>	
PROJECT NUMBER 4684092	DESIGN C.O.W.
APPROVED	DRAWN STAFF
REVISIONS	DATE 03/08/2006
SCALE NONE	SHEET <b>21 OF 47</b>
<small>L:\Details\35rock.dwg</small>	