


TRAFFIC SIGNAL, PAVEMENT MARKING AND SIGNING IMPROVEMENTS

CONSTRUCTION PLANS FOR DOWNTOWN TWO-WAY STREET CONVERSION

PROJECT NO. 472-2022-085822
ENGINEERING PROJECT NO. E2066
MUNIS NO. 40107622

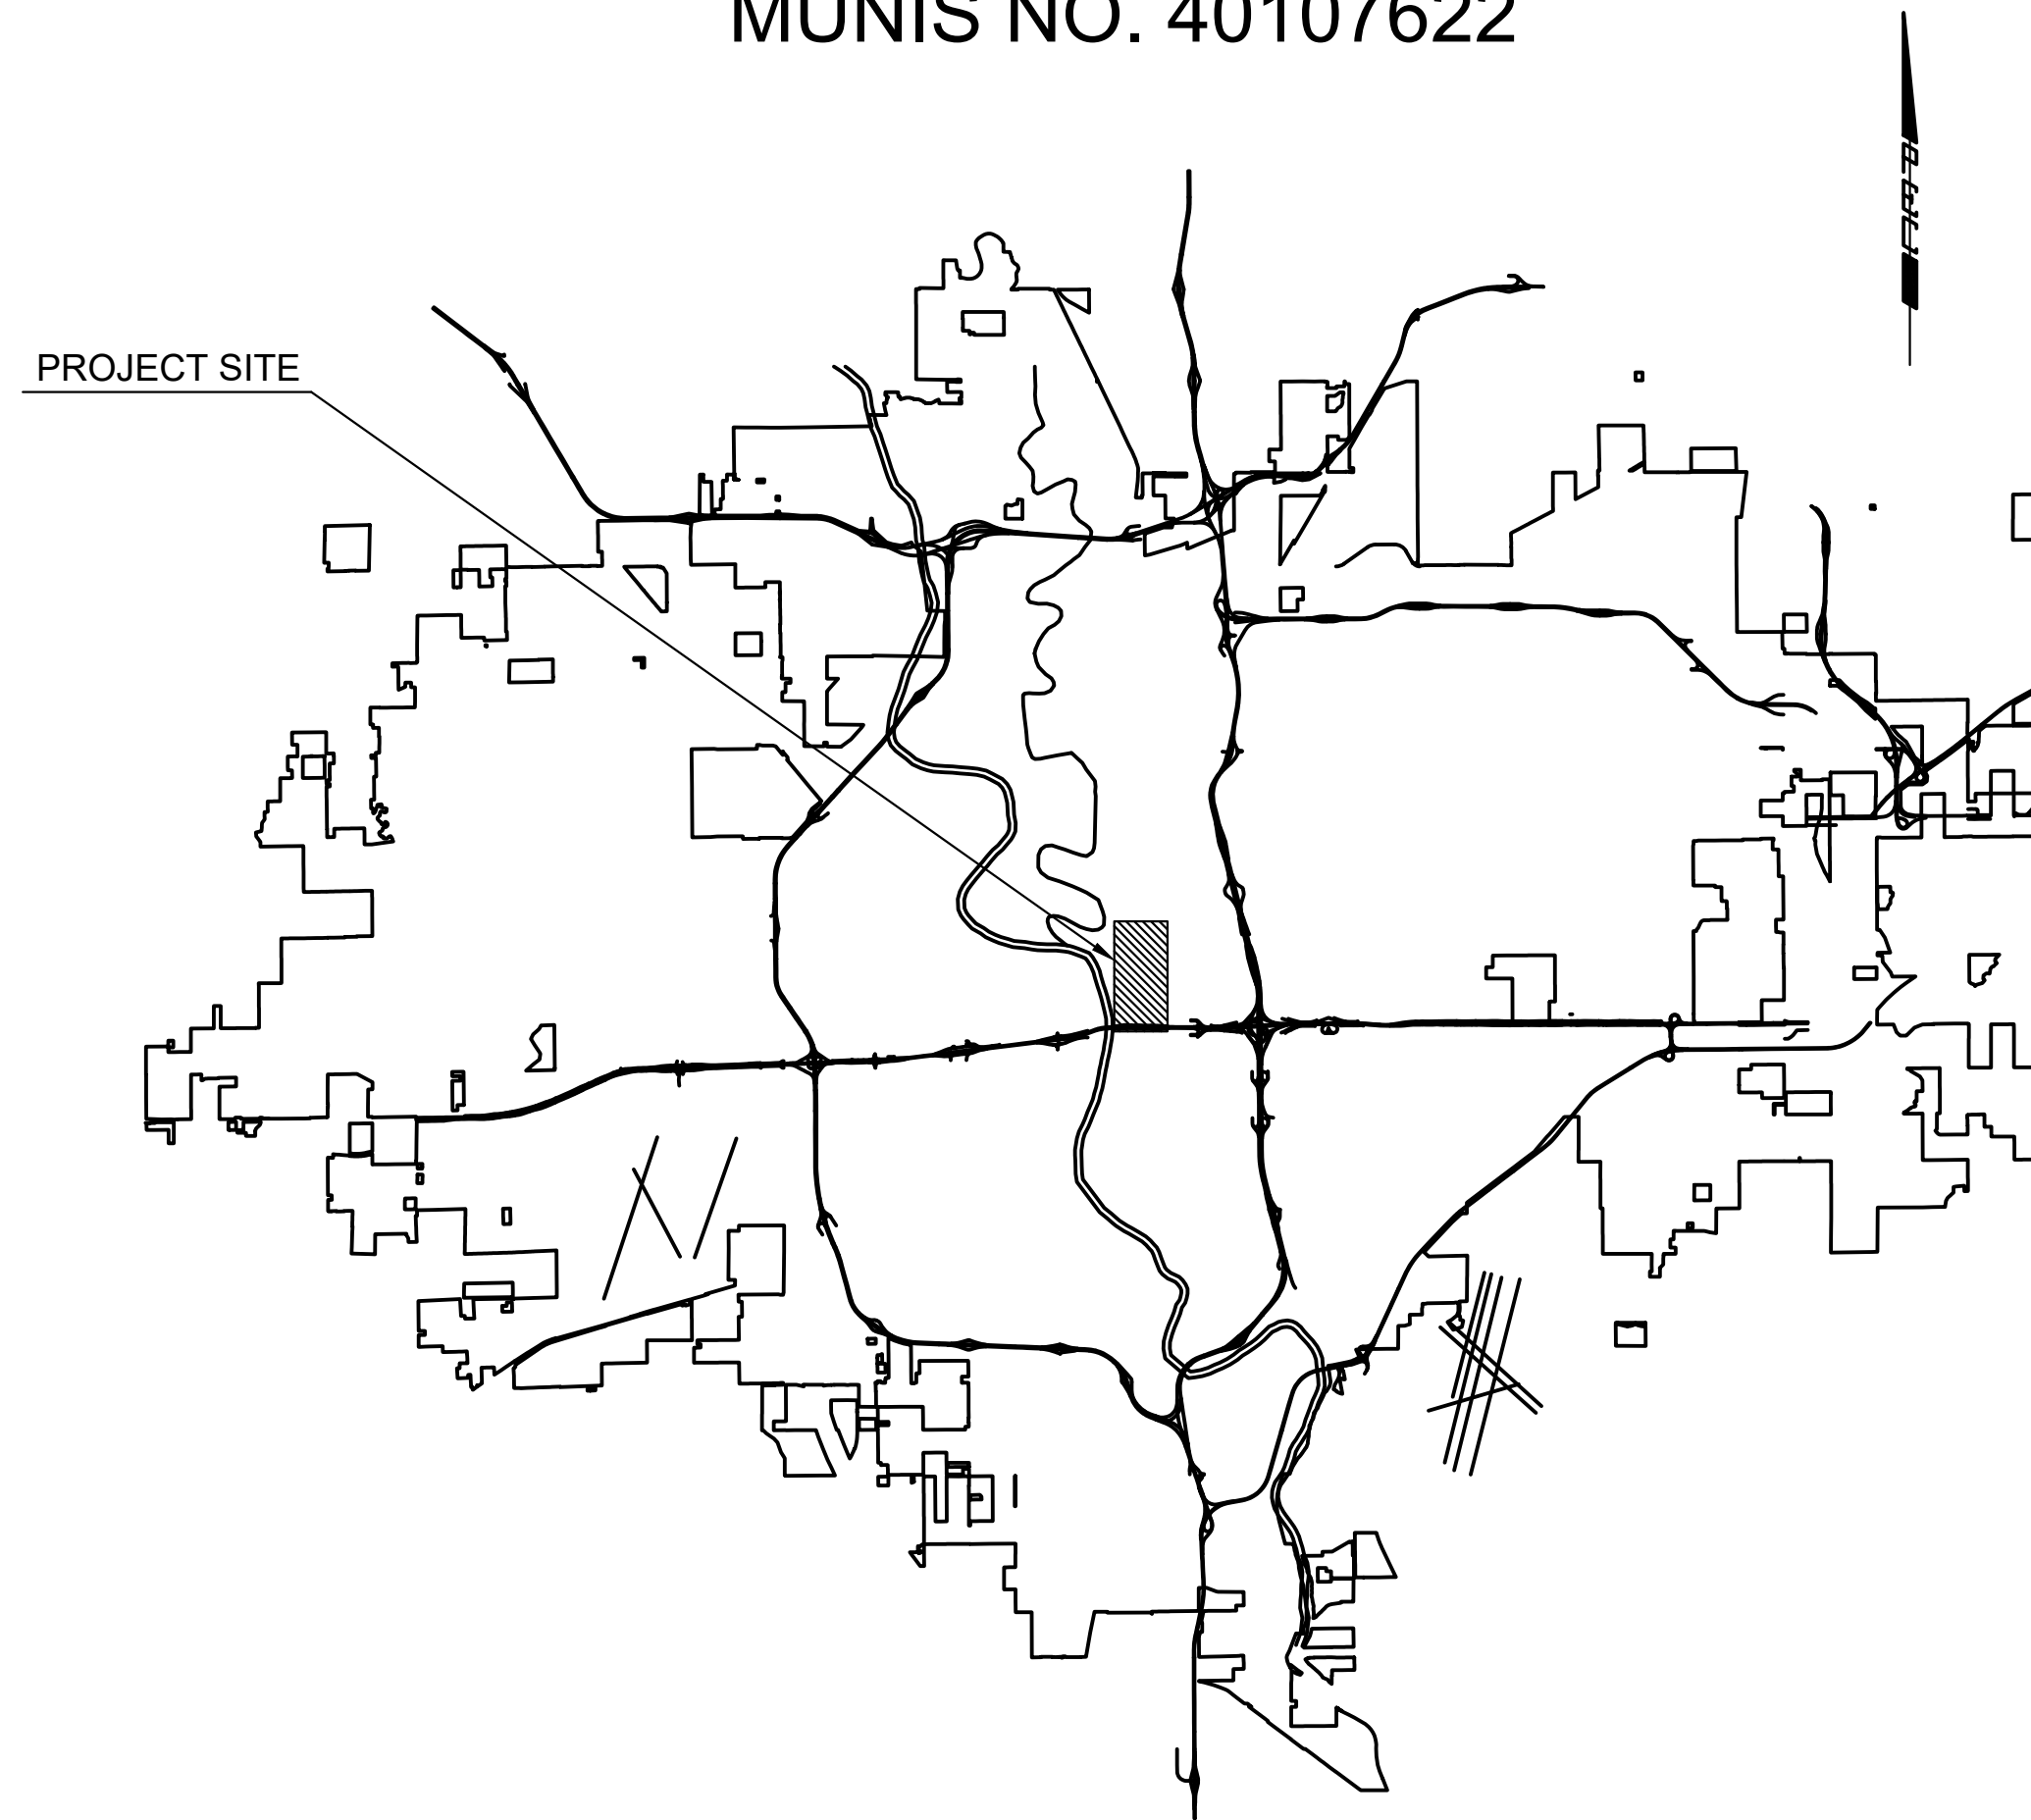

INDEX OF SHEETS

SHEET	SHEET NO.	SHEET TITLE
1	C001	TITLE SHEET
2	C002	KEY MAP & CONTROL POINTS
3-5	C101-C103	PAVEMENT PLANS
6-7	C201-C202	PAVEMENT DETAILS
8-9	CD101-CD102	DEMOLITION PLANS - MAIN ST.
10-12	CD103-CD105	DEMOLITION PLANS - MARKET ST.
13	CD106	DEMOLITION PLANS - ENGLISH ST.
14-16	CD107-CD109	DEMOLITION PLANS - TOPEKA AVE.
17	CD151	DEMOLITION QUANTITIES & RECAP
18-31	CP101-CP107A	TRAFFIC SIGNALS - MAIN ST. CORRIDOR
32-53	CP108-CP118A	TRAFFIC SIGNALS - MARKET ST. CORRIDOR
54-55	CP119-CP119A	TRAFFIC SIGNALS - BROADWAY AVE. CORRIDOR
56-73	CP120-CP128A	TRAFFIC SIGNALS - TOPEKA AVE. CORRIDOR
74-77	CP129-CP130A	TRAFFIC SIGNALS - EMPORIA AVE. CORRIDOR
78-80	CP151-CP153	TRAFFIC SIGNAL SIGN DETAILS
81-88	CP154-CP161	TRAFFIC SIGNAL CITY DETAILS
89	CP170	TRAFFIC SIGNAL NOTES & QUANTITIES
90	CT701	TRAFFIC CONTROL PLAN
91-96	CT751-CT756	TRAFFIC CONTROL NOTES
97-103	CT120-CT126	TRAFFIC STAKING PLAN

CITY OF WICHITA, KANSAS
PAUL GUNZELMAN, P.E. - CITY ENGINEER
JULY 2024



**DOWNTOWN
TWO-WAY STREET
CONVERSION
CENTRAL BUSINESS DISTRICT
WICHITA, KANSAS**

Issue:		
1		
JOB NO.	230431-000	
DATE	JULY 2024	
PM	TPA	
DESIGNED BY	LGP/SAC	
DRAWN BY	CP/SAC	
CHECKED BY	SAC/TPA	

CONSTRUCTION TRAFFIC NOTES
TRAFFIC TO BE CARRIED THROUGH
CONSTRUCTION.

TITLE SHEET

C001
1 OF 103