




SAVED 7/12/2024 8:30:44 AM BY LUKE.PETER
 PLOTTED 7/12/2024 1:56:34 PM BY SCOTT.CANFIELD
 U:\WICHITA-CIVIL\2023\230431\000\PEC\DRAWINGS\230431-000-CT120 TRAFFIC STAKING PLAN.DWG

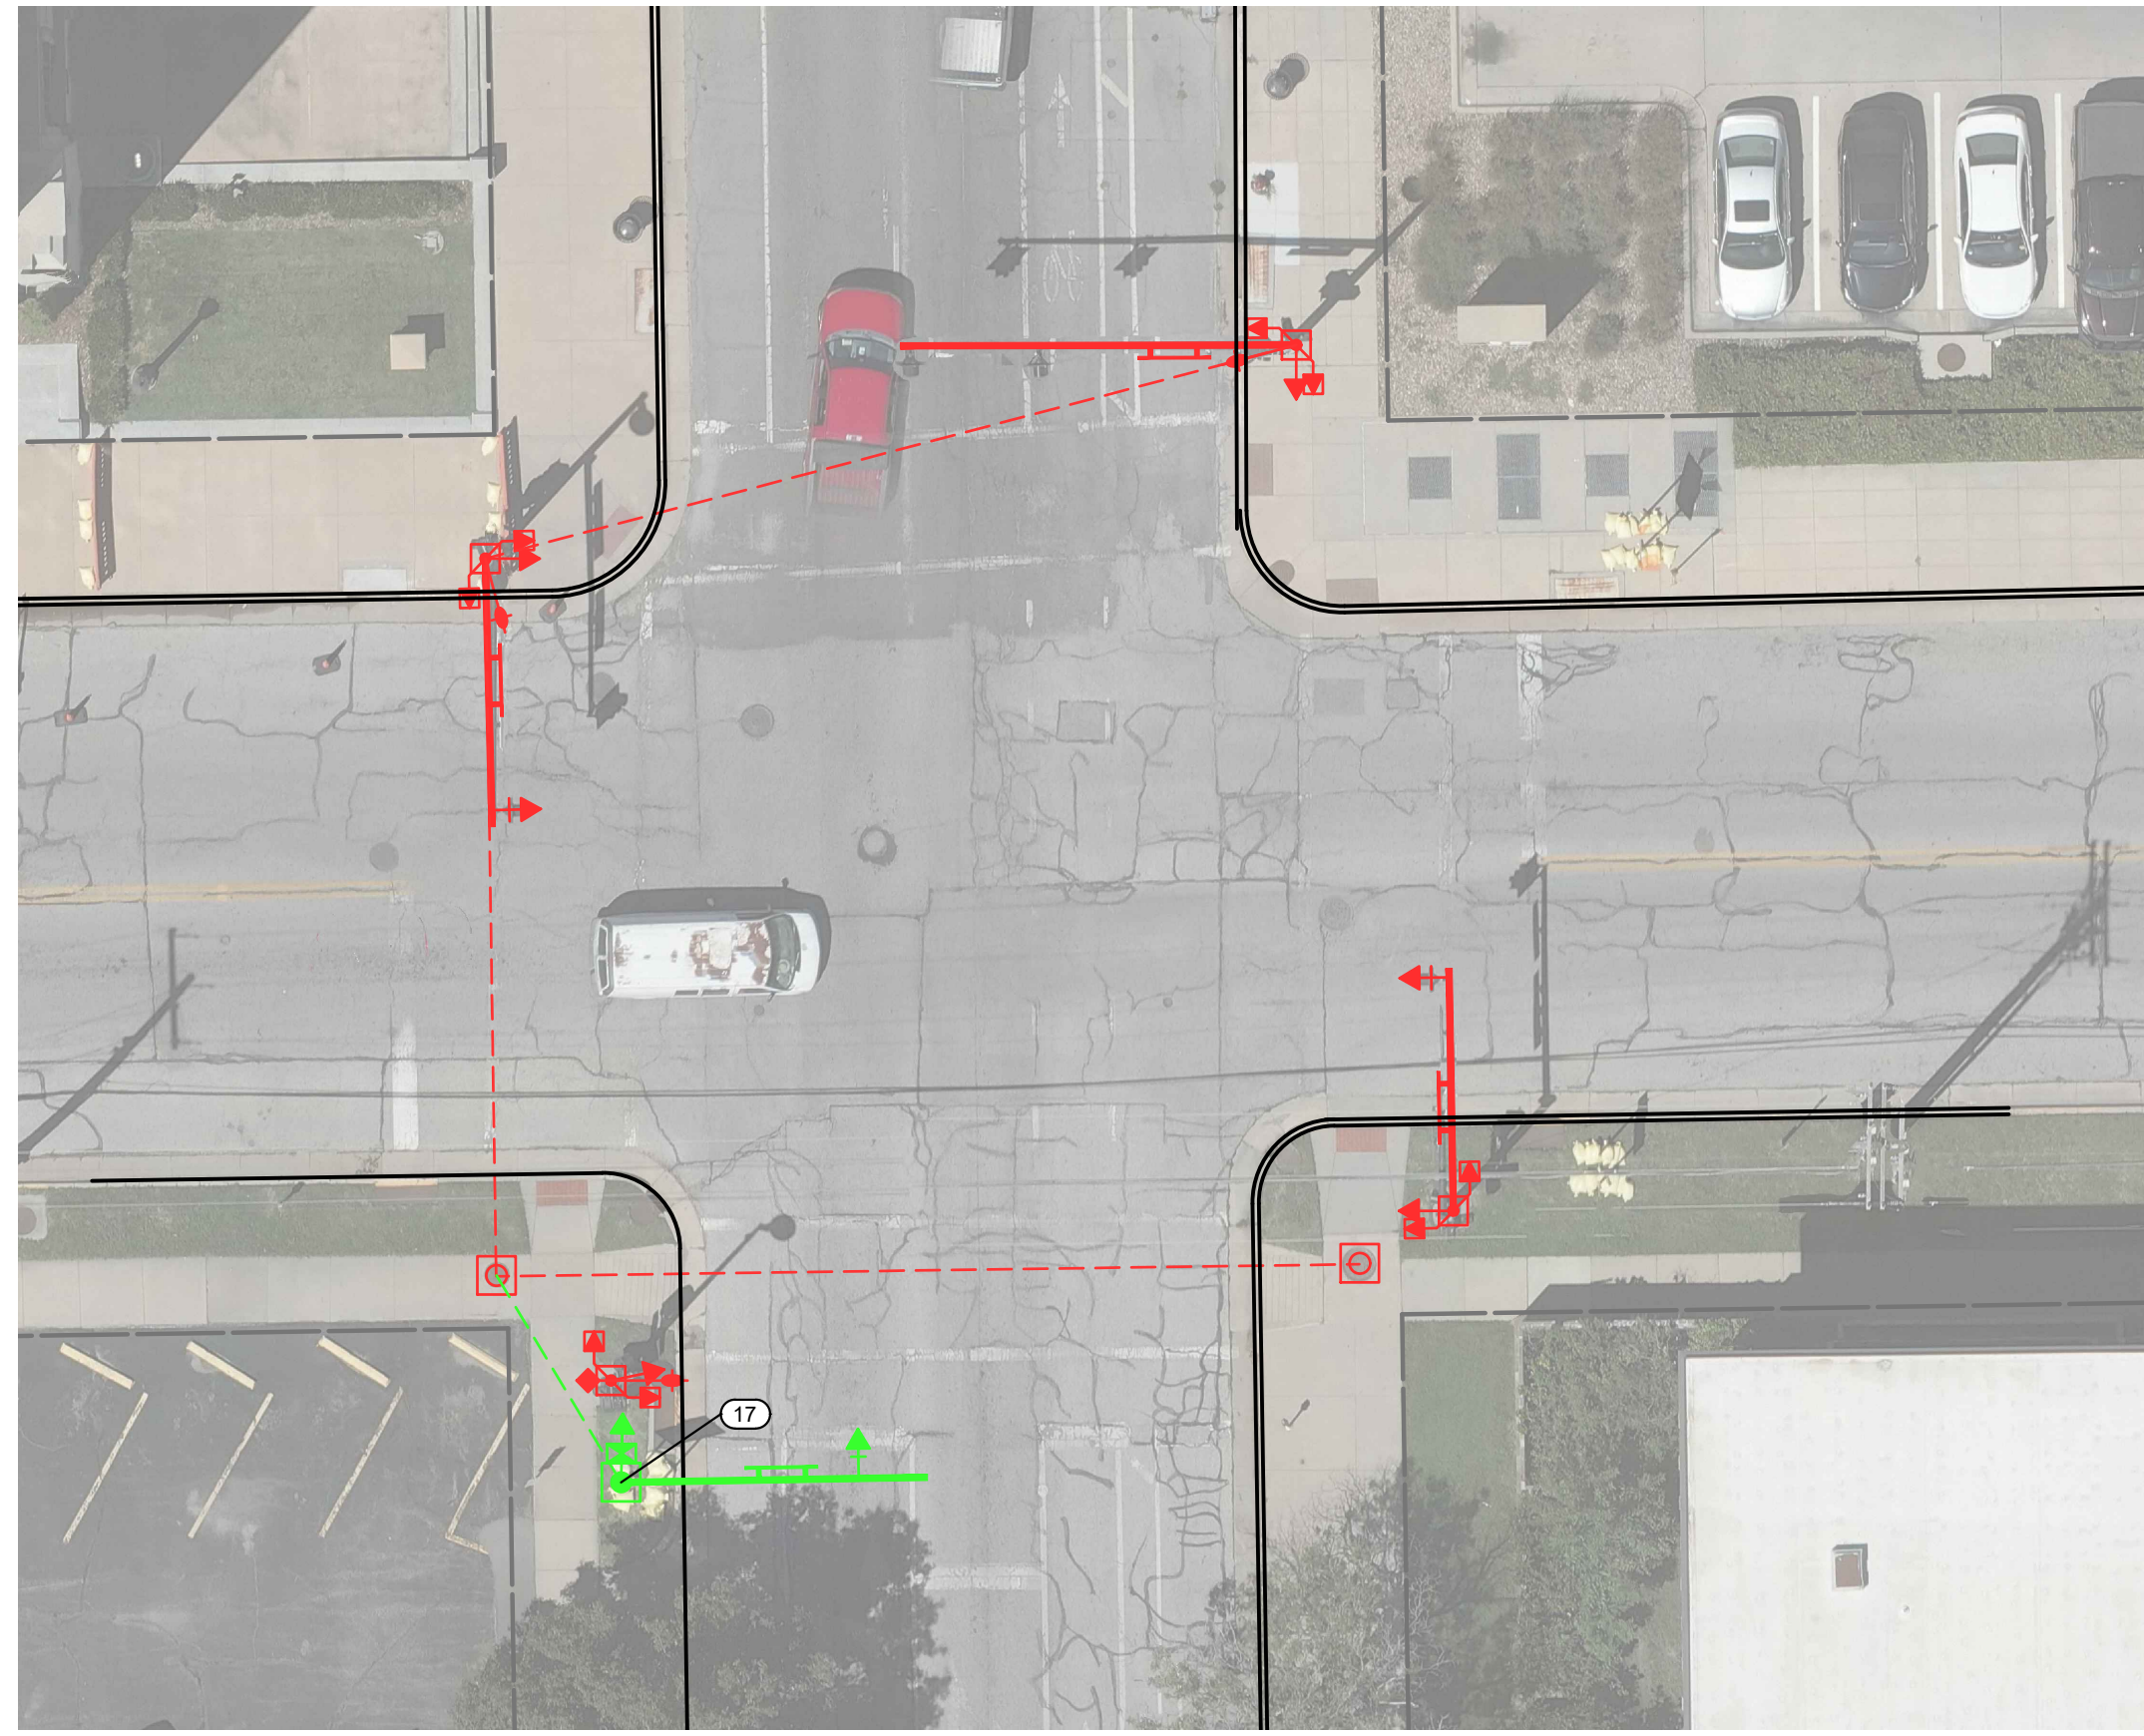


MARKET ST. & 3RD ST.

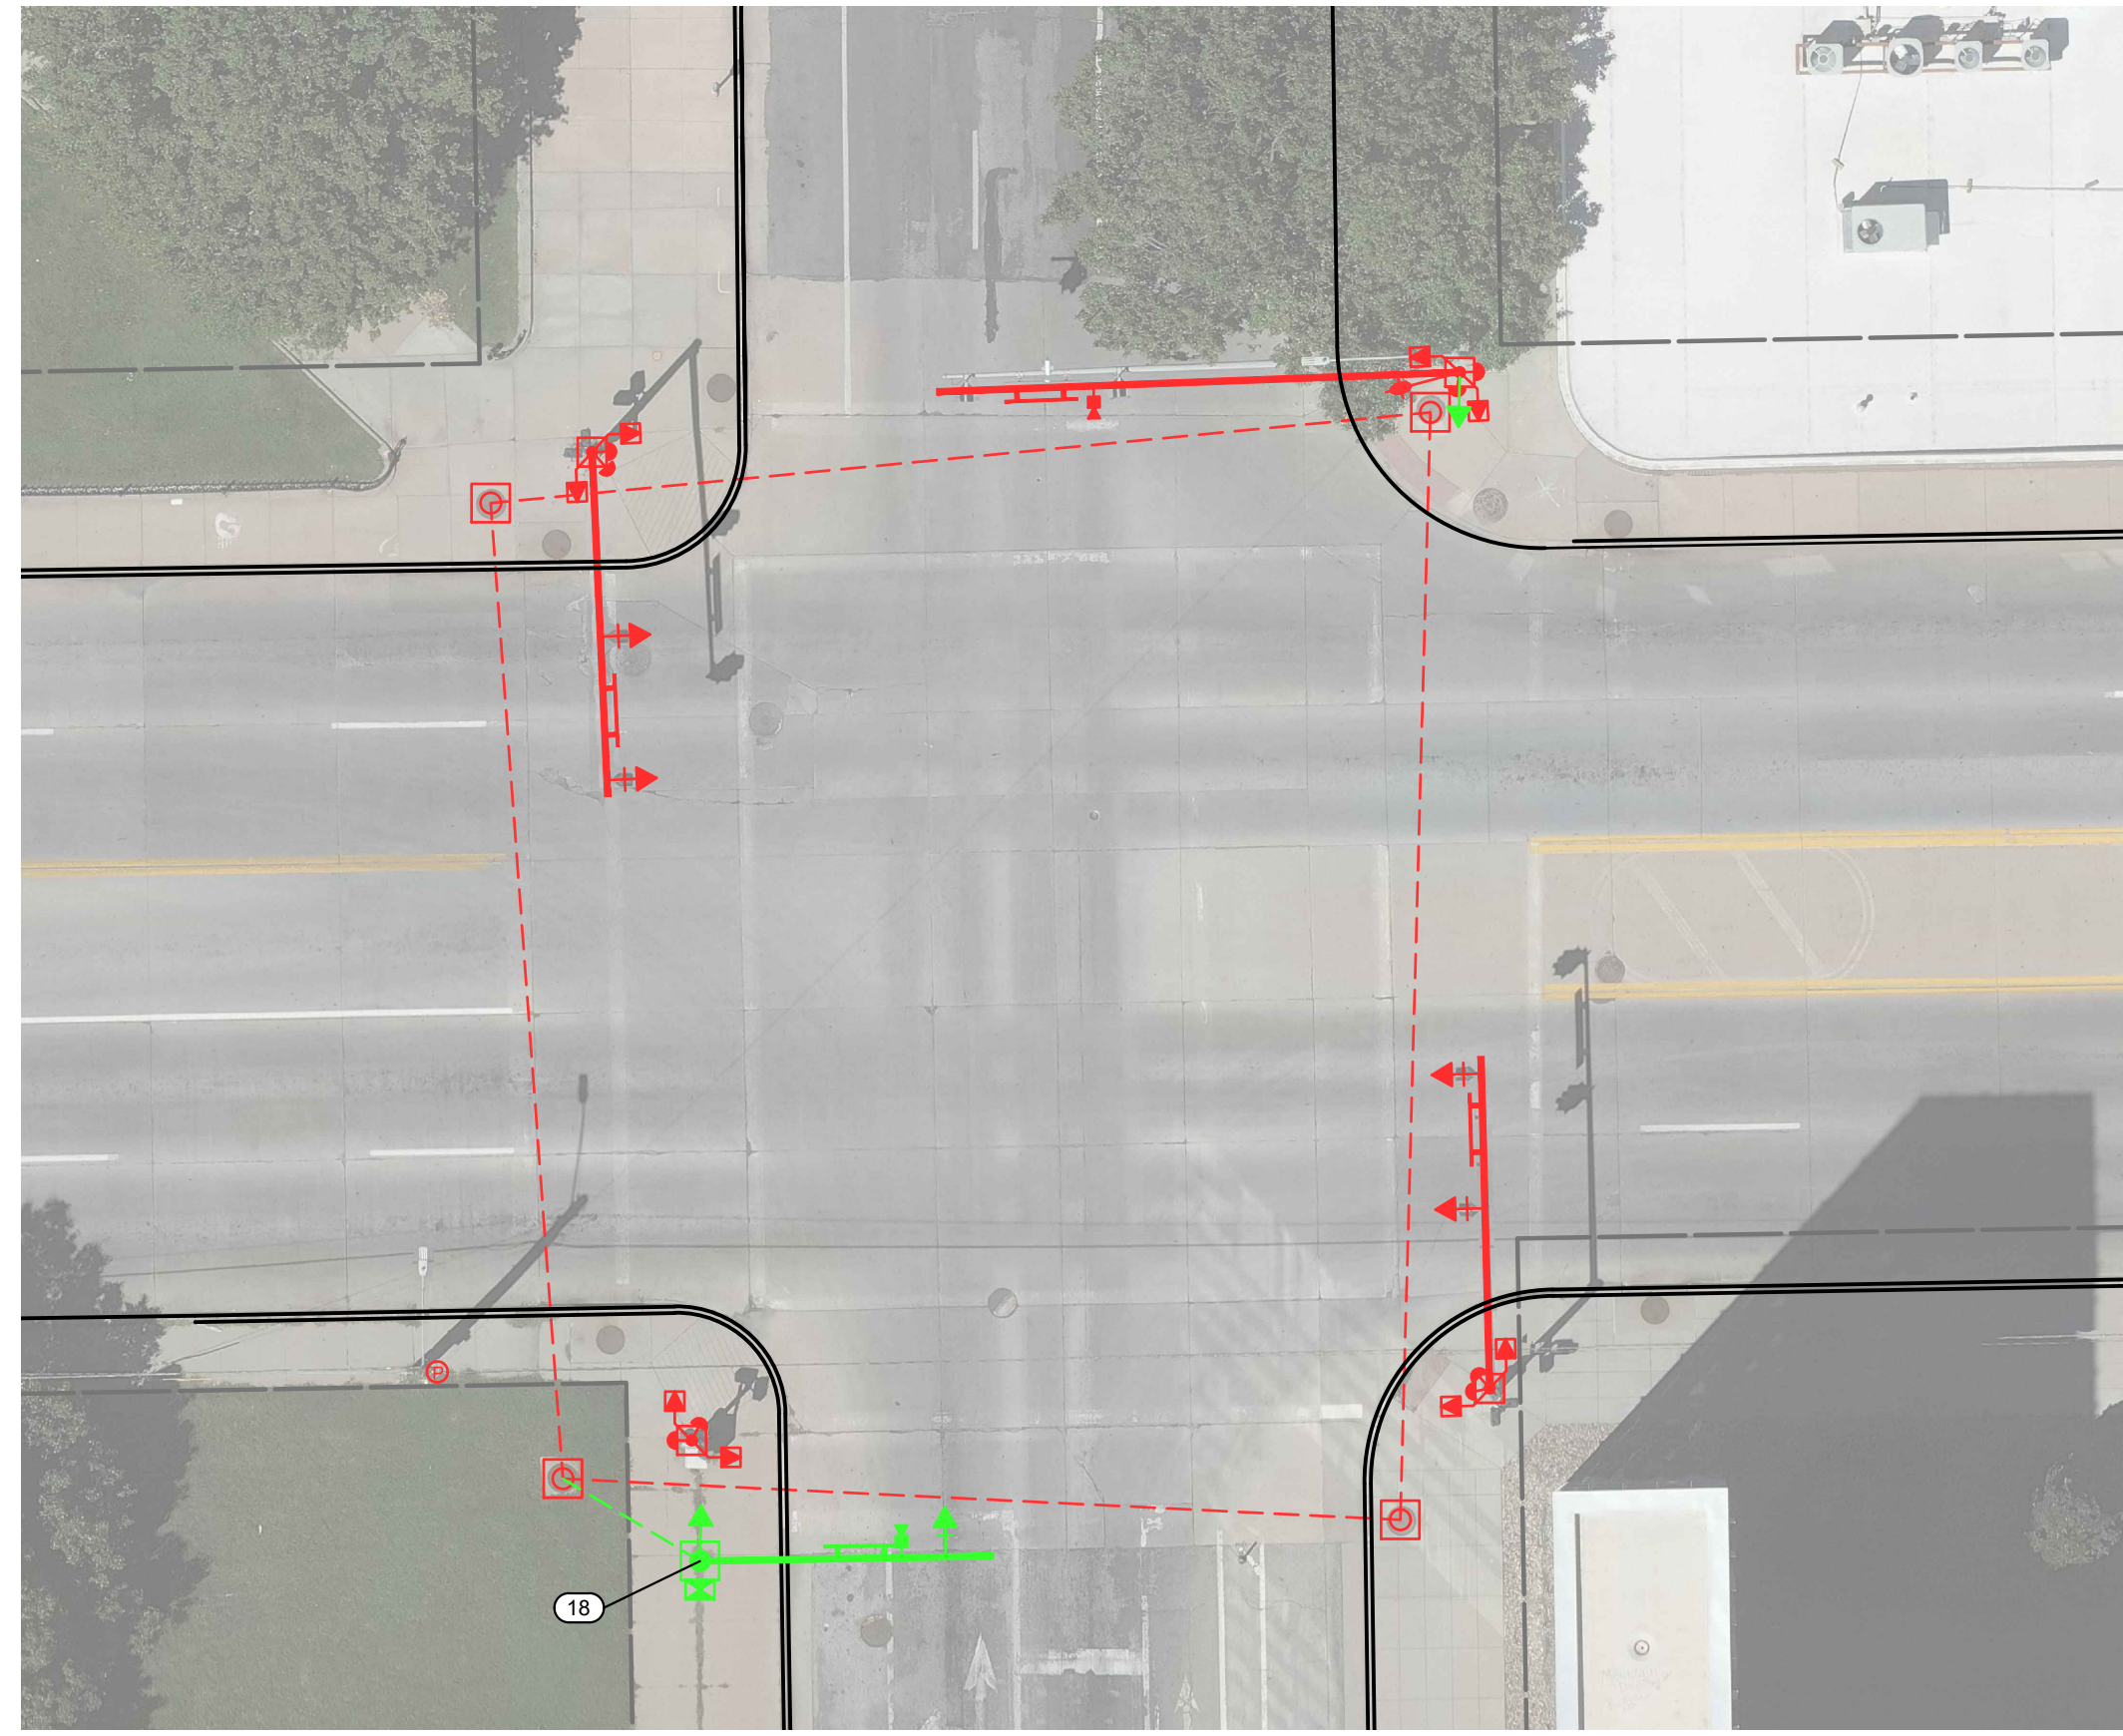


MARKET ST. & CENTRAL AVE.

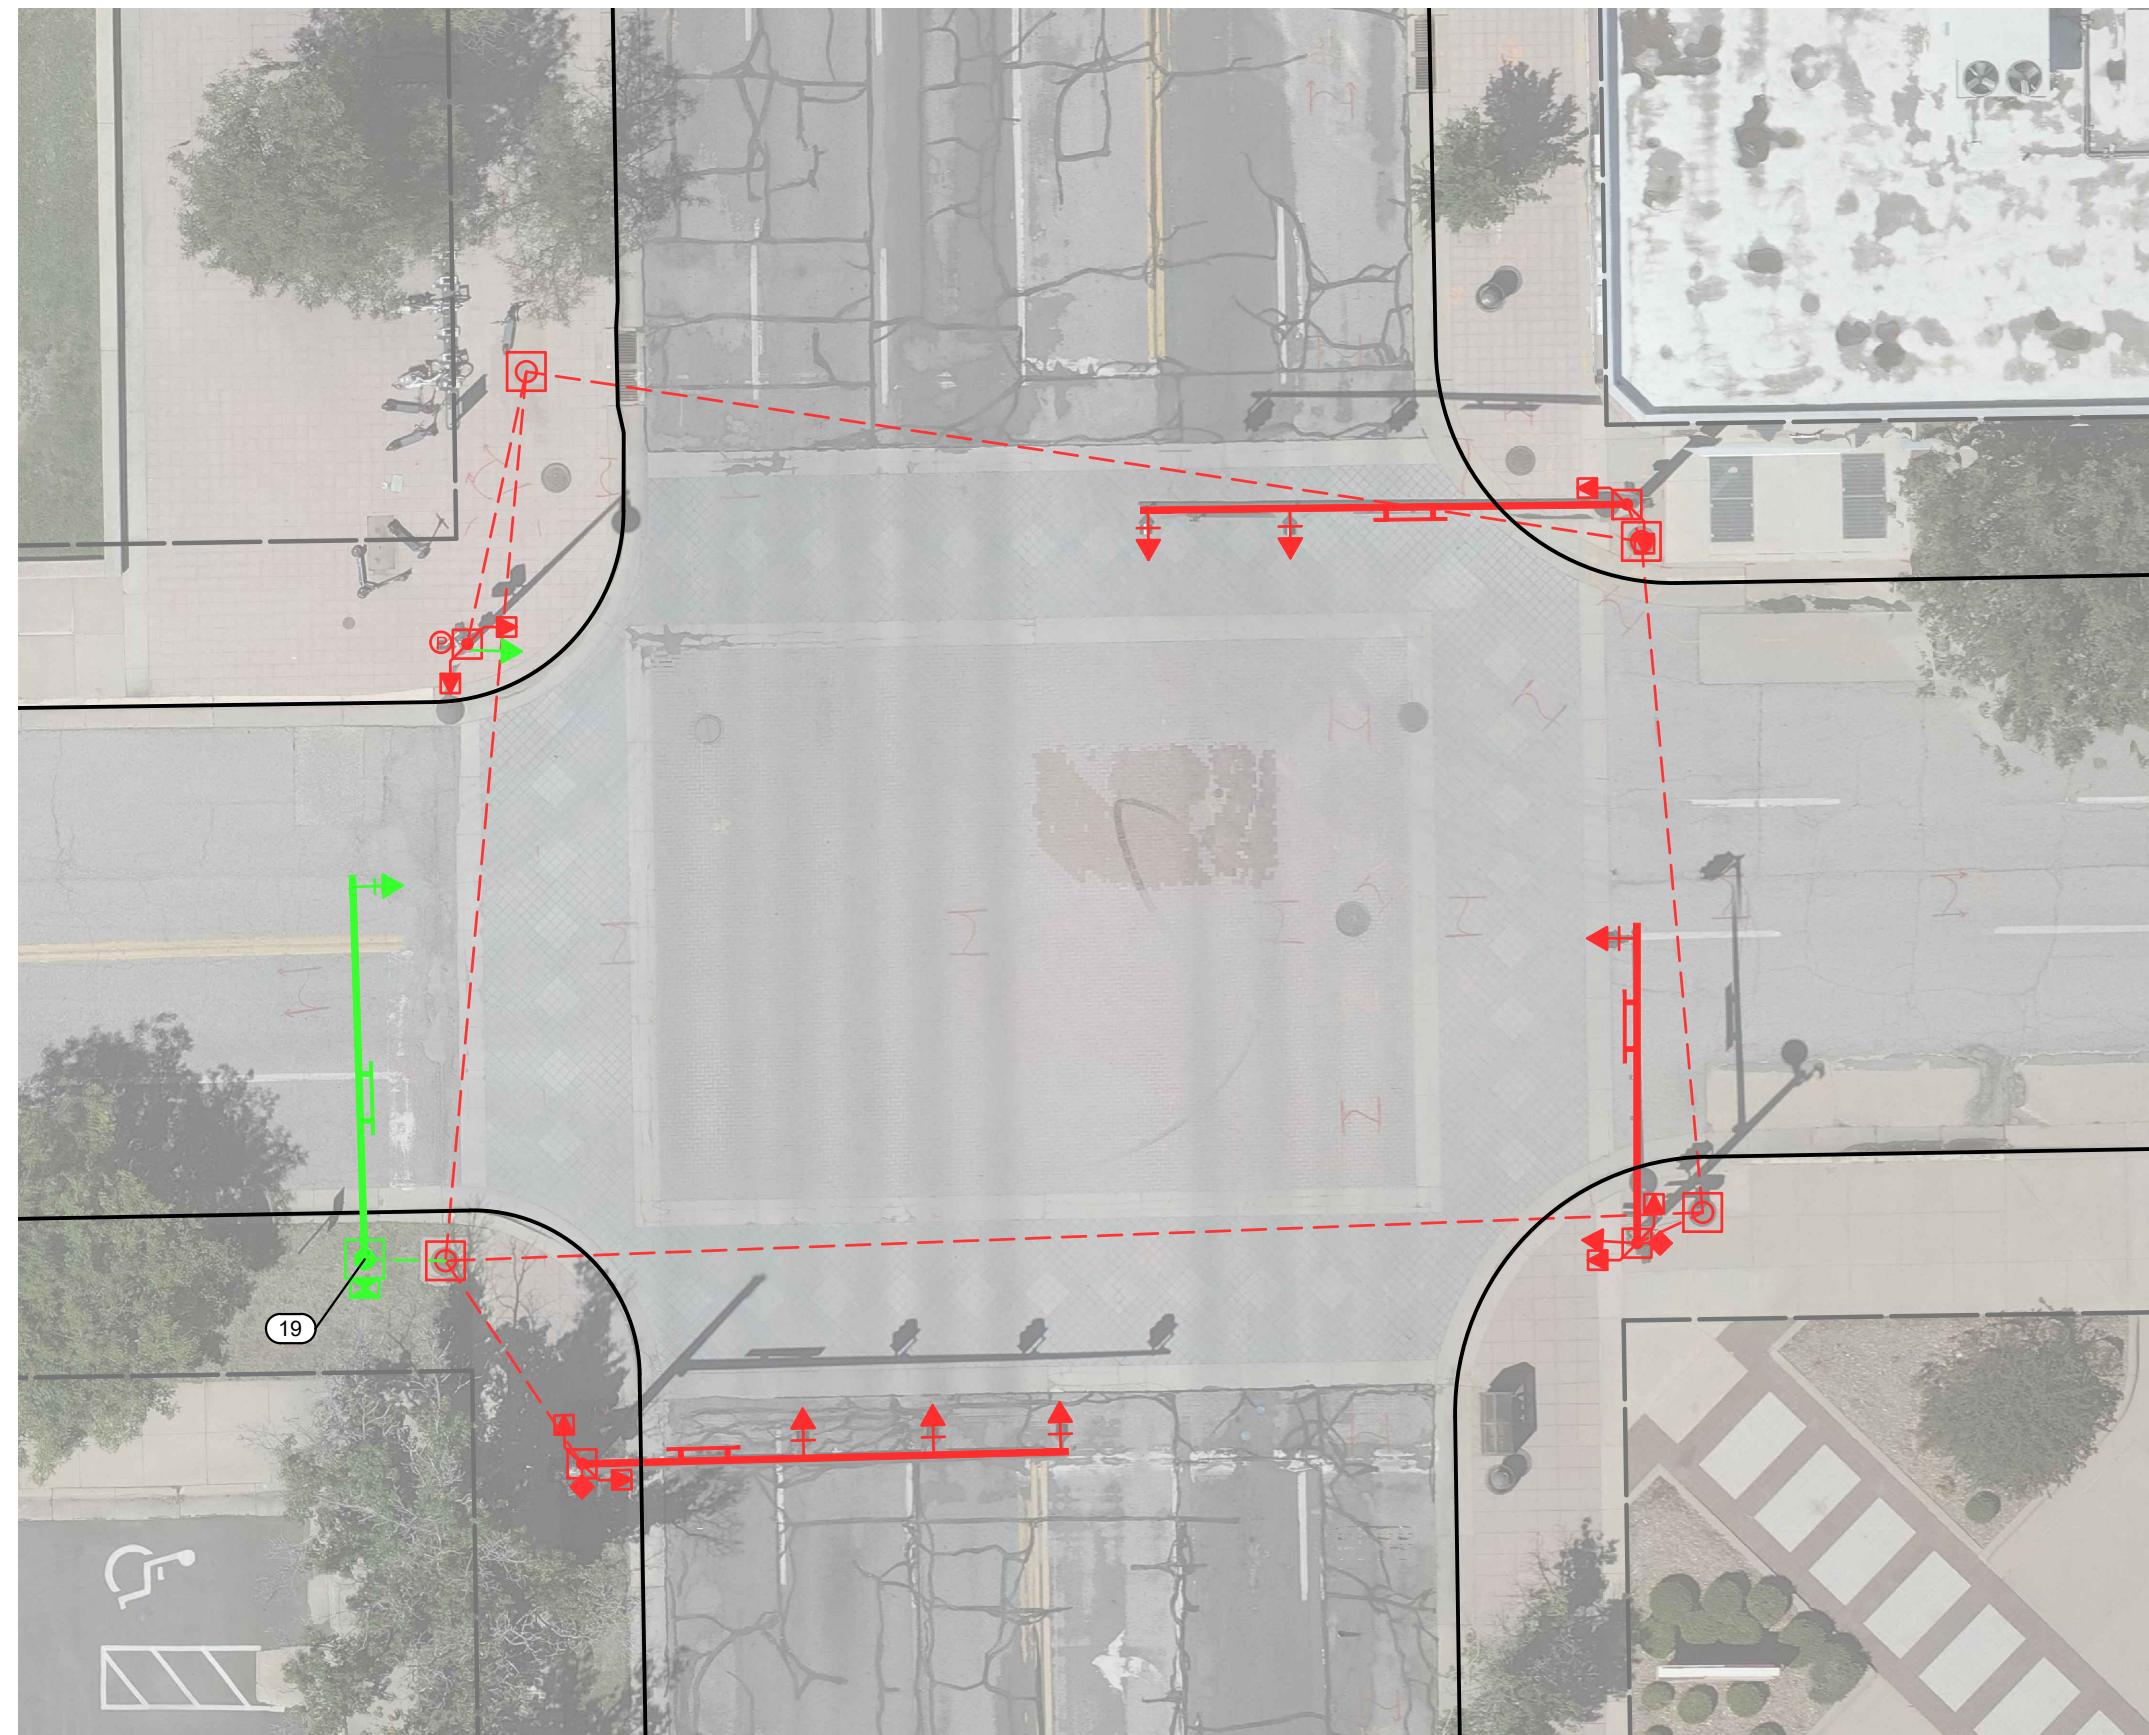

ENGLISH ST. & MAIN ST.

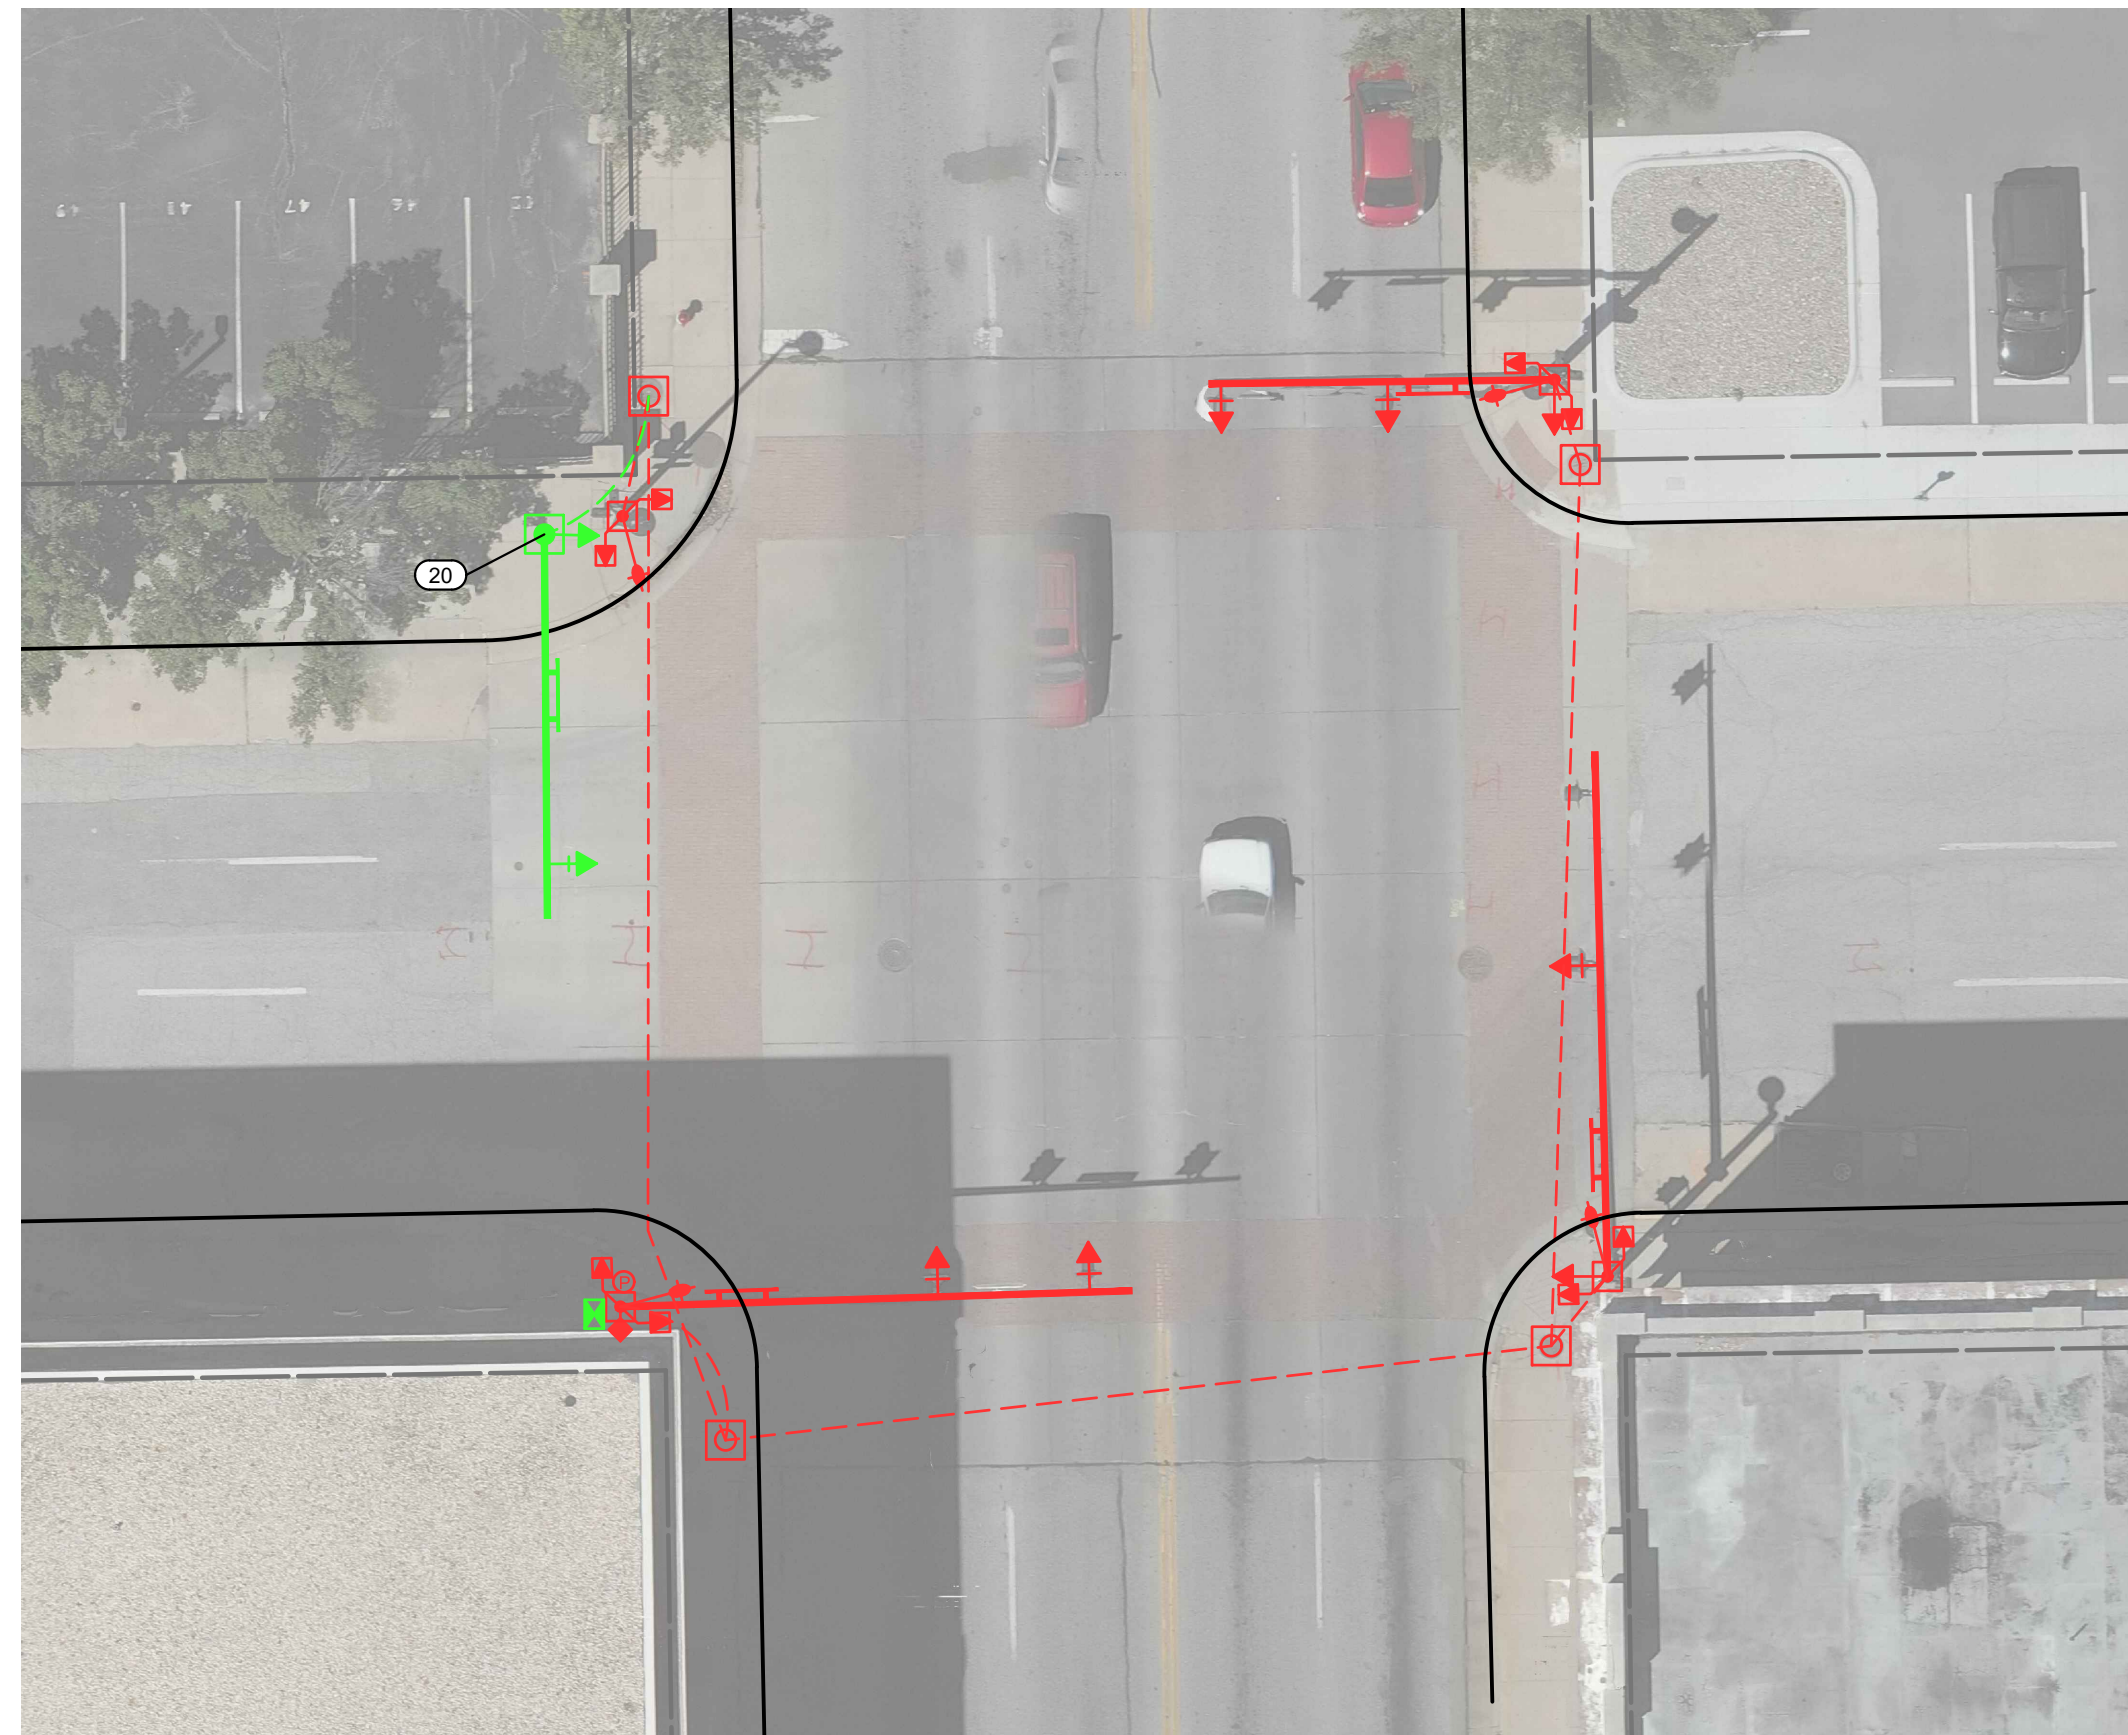

ENGLISH ST. & BROADWAY AVE.

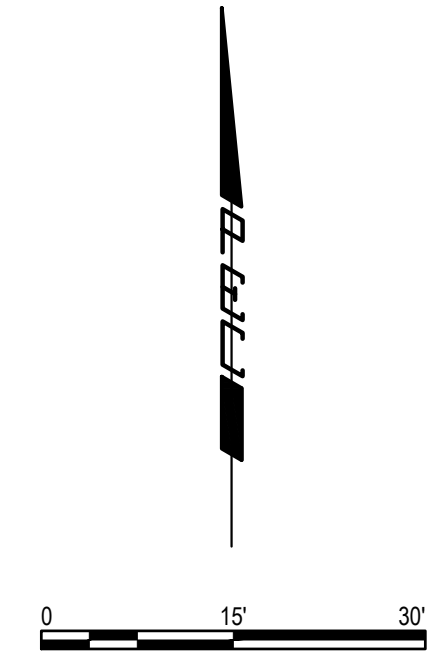

**DOWNTOWN
 TWO-WAY STREET
 CONVERSION
 CENTRAL BUSINESS DISTRICT
 WICHITA, KANSAS**

| | | | | | | | | | |
|--------|--|--|--|--|--|--|--|--|--|
| Issue: | | | | | | | | | |
| 1 | | | | | | | | | |

| | |
|-------------|------------|
| JOB NO. | 230431-000 |
| DATE | JULY 2024 |
| PM | TPA |
| DESIGNED BY | LGP/SAC |
| DRAWN BY | CP/SAC |
| CHECKED BY | SAC/TPA |

TRAFFIC STAKING
 PLAN

CT123
 100 OF 103