

SAVED 7/11/2024 9:19:48 AM BY SCOTT.CANFIELD
 PLOTTED 7/12/2024 1:54:07 PM BY SCOTT.CANFIELD
 U:\WICHITA-CIVIL\2023\230431\000\PECDRAWINGS\230431-000-CP150 SIGNAL SIGN DETAILS.DWG


| SIGNS ON TRAFFIC SIGNAL POLES | | |
|---|---------|----------|
| SIGN (MUTCD SIGN DESIGNATION) | SIZE | QUANTITY |
| LEFT TURN YIELD ON YELLOW ARROW (KR10-12) | 30"x36" | 2 |
| NO RIGHT TURN (R3-1) | 24"x24" | 1 |
| NO LEFT TURN (R3-2) | 24"x24" | 1 |
| LEFT TURN ONLY (R3-5L) | 30"x36" | 3 |
| RIGHT TURN ONLY (R3-5R) | 30"x36" | 2 |
| DO NOT ENTER (R5-1) | 30"x30" | 2 |
| ONE WAY (R6-1L) | 36"x12" | 3 |
| ONE WAY (R6-1L) * | 54"x18" | 4 |
| ONE WAY (R6-1R) | 36"x12" | 2 |
| ONE WAY (R6-1R) * | 54"x18" | 4 |
| NO TURN ON RED (R10-11) | 24"x30" | 1 |
| DESTINATION (D15-1 "A") | 36"x54" | 1 |
| DESTINATION (D15-1 "B") | 36"x54" | 1 |
| DESTINATION (D15-1 "C") | 36"x54" | 1 |

* SIGNS MOUNTED ON TRAFFIC SIGNAL MAST ARM.

| OVERHEAD STREET NAME SIGNS | | | | |
|----------------------------|--|--------|----------|--|
| # | LEGEND | LENGTH | QUANTITY | |
| A | Main ²⁰⁰ _S | 60" | 1 | |
| B | 1st St ¹⁰⁰ _E | 60" | 2 | |
| C | 1st St ¹⁰⁰ _W | 60" | 1 | |
| D | 2nd St ¹⁰⁰ _W | 66" | 2 | |
| E | 2nd St ¹⁰⁰ _E | 66" | 1 | |
| F | 3rd St ¹⁰⁰ _E | 66" | 2 | |
| G | 3rd St ¹⁰⁰ _W | 66" | 1 | |
| H | Central ¹⁰⁰ _E | 78" | 2 | |
| I | Central ¹⁰⁰ _W | 78" | 1 | |
| J | Murdock ¹⁰⁰ _E | 84" | 1 | |
| K | E Kellogg Dr ¹⁰⁰ _E | 96" | 2 | |
| L | Waterman ¹⁰⁰ _E | 96" | 1 | |
| M | Market ²⁰⁰ _S | 78" | 1 | |
| N | English ¹⁰⁰ _E | 78" | 1 | |
| O | William ¹⁰⁰ _E | 72" | 1 | |
| P | Douglas ¹⁰⁰ _E | 78" | 1 | |
| Q | Broadway ²⁰⁰ _S | 96" | 1 | |
| R | E Kellogg Dr ⁴⁰⁰ _E | 96" | 1 | |
| S | Topeka ²⁰⁰ _S | 78" | 1 | |
| T | English ⁴⁰⁰ _E | 78" | 1 | |
| U | William ⁴⁰⁰ _E | 78" | 1 | |
| V | Douglas ⁴⁰⁰ _E | 84" | 1 | |
| W | 1st St ⁴⁰⁰ _E | 66" | 1 | |
| X | 2nd St ⁴⁰⁰ _E | 72" | 1 | |
| Y | Central ⁴⁰⁰ _E | 78" | 2 | |
| Z | Murdock ⁴⁰⁰ _E | 90" | 1 | |
| TOTAL | | | 32 | |

See Sh. No. CP152 & CP153 for more information


SIGN D15-1 "A"

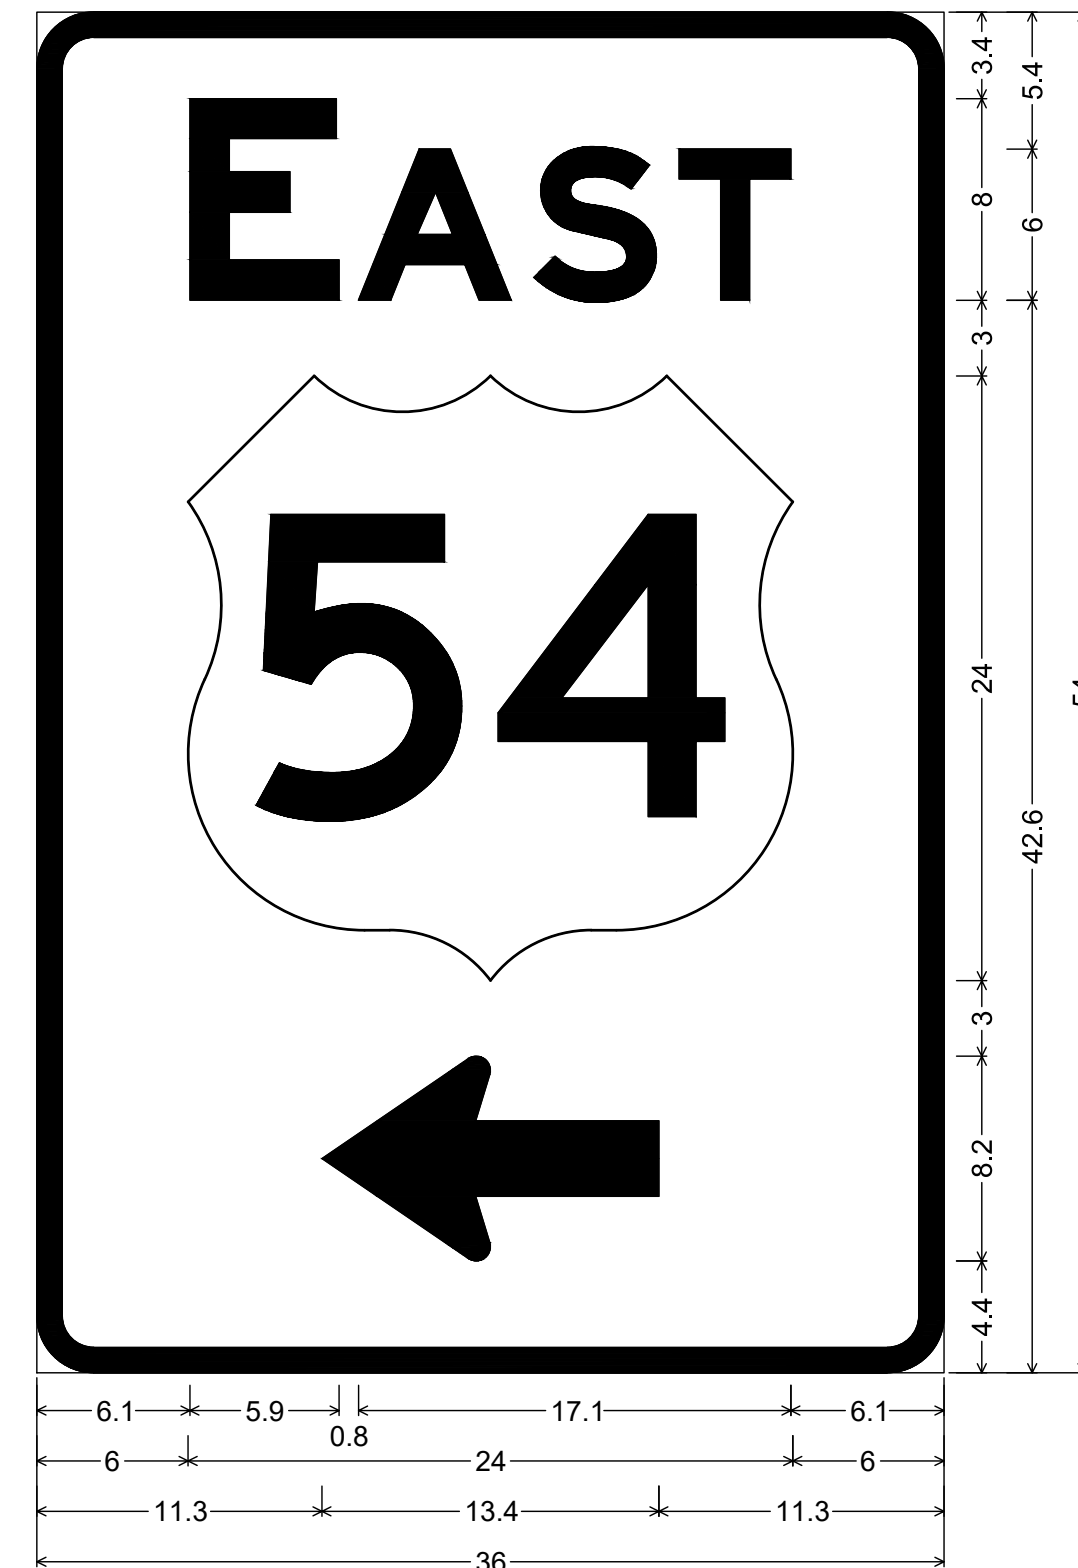

2.3" Radius, 1.0" Border, White on Green;
 "EAST", E Mod 2K; Standard Arrow Custom 13.4" X 8.1" 180°;
 Table of distances between letter and object lefts

| | | | |
|------|------|------|-----|
| E | A | S | T |
| 6.1 | 6.7 | 6.9 | 5.8 |
| 6.0 | 24.0 | 6.0 | |
| 11.3 | 13.4 | 11.3 | |


SIGN D15-1 "B"

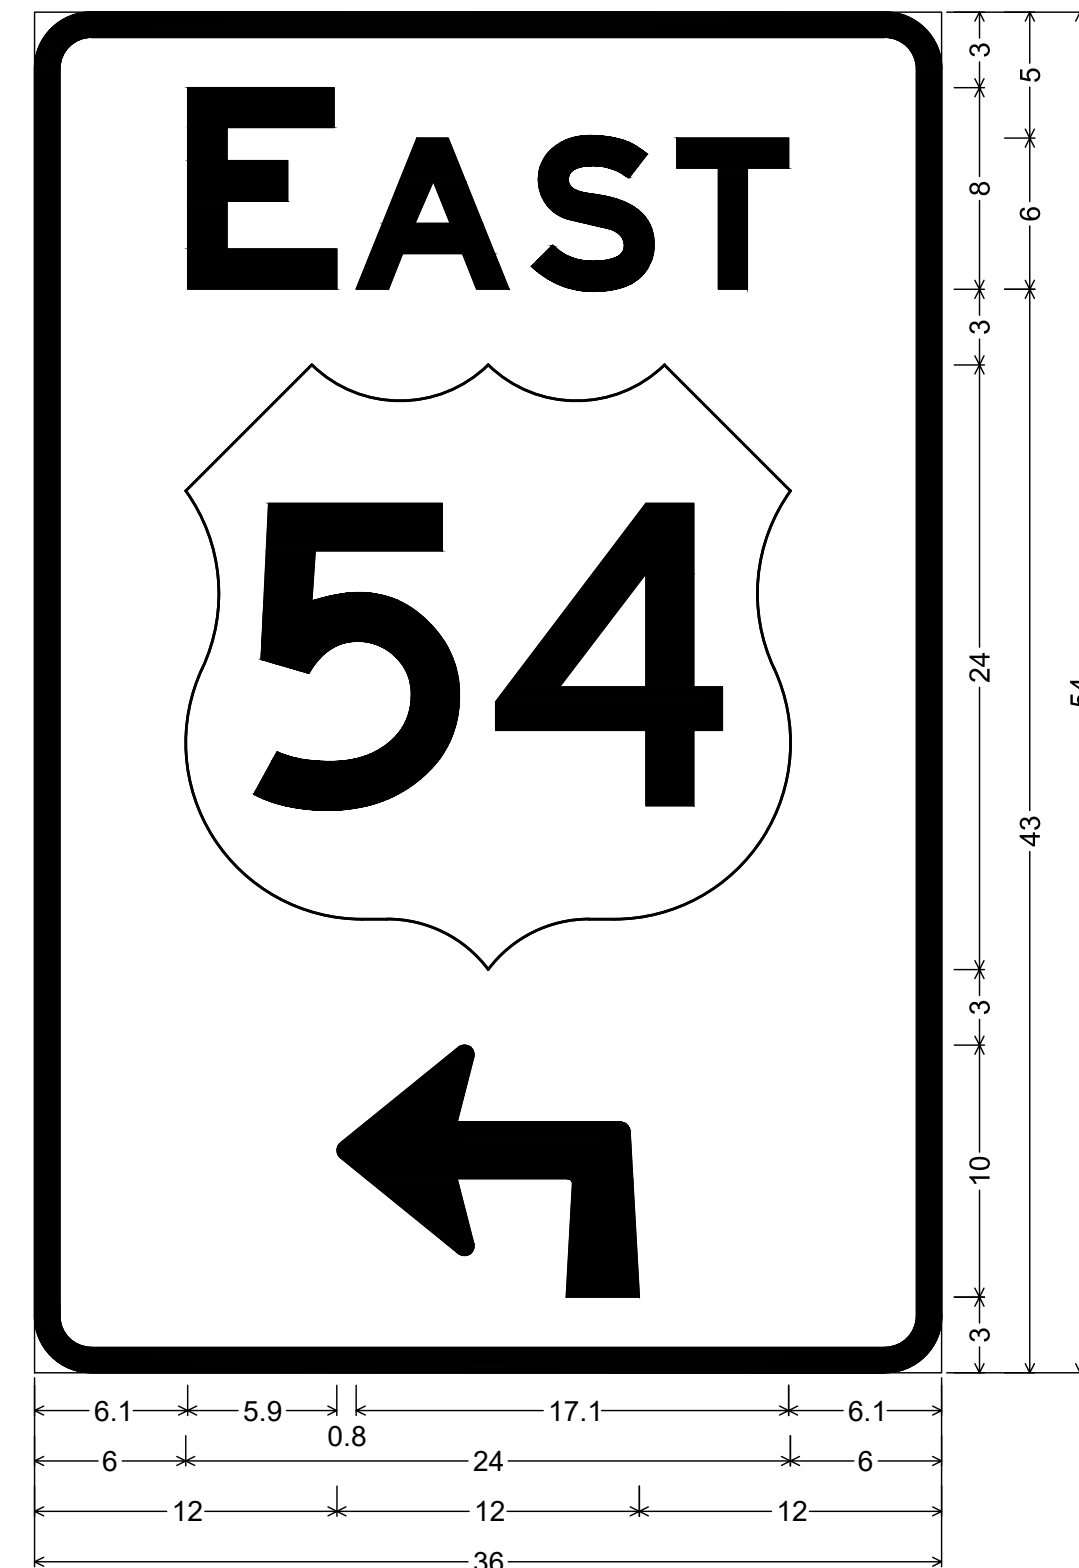

2.3" Radius, 1.0" Border, White on Green;
 "EAST", E Mod 2K; 90 Deg Advance Turn Arrow 12.0" X 10.0°;
 Table of distances between letter and object lefts


| | | | |
|------|------|------|-----|
| E | A | S | T |
| 6.1 | 6.7 | 6.9 | 5.8 |
| 6.0 | 24.0 | 6.0 | |
| 12.0 | 12.0 | 12.0 | |

SIGN D15-1 "C"

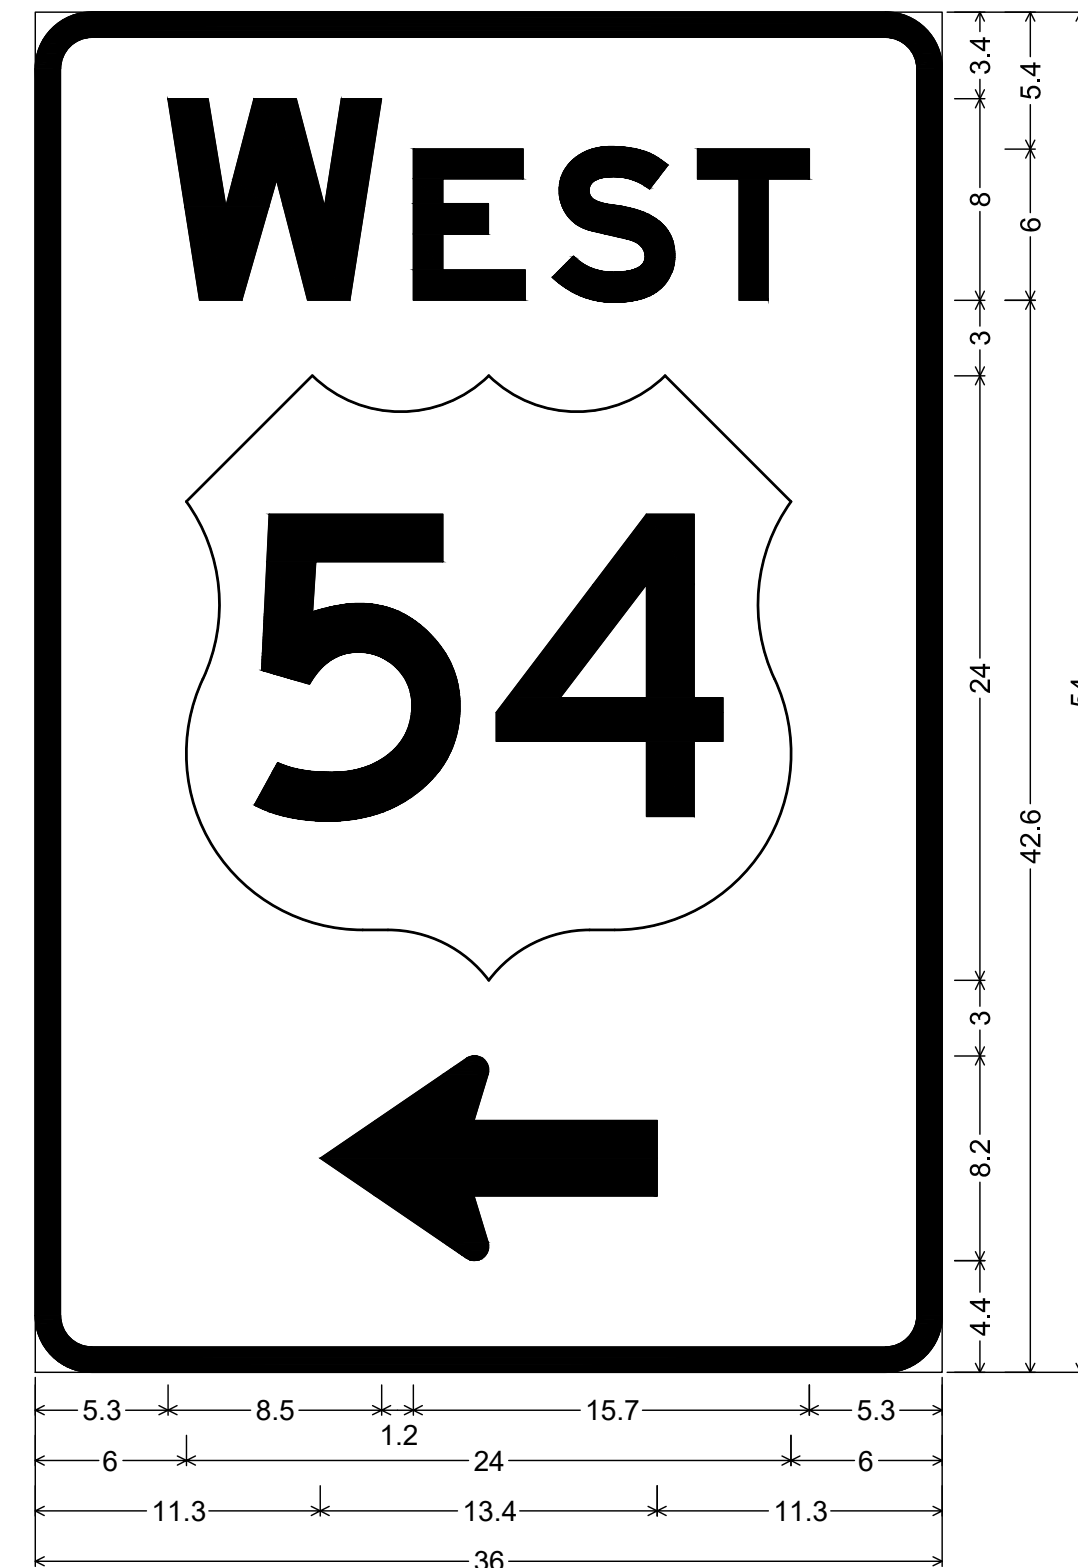

2.3" Radius, 1.0" Border, White on Green;
 "WEST", E Mod 2K; Standard Arrow Custom 13.4" X 8.1" 180°;
 Table of distances between letter and object lefts

| | | | |
|------|------|------|-----|
| W | E | S | T |
| 5.3 | 9.7 | 5.5 | 5.8 |
| 6.0 | 24.0 | 6.0 | |
| 11.3 | 13.4 | 11.3 | |

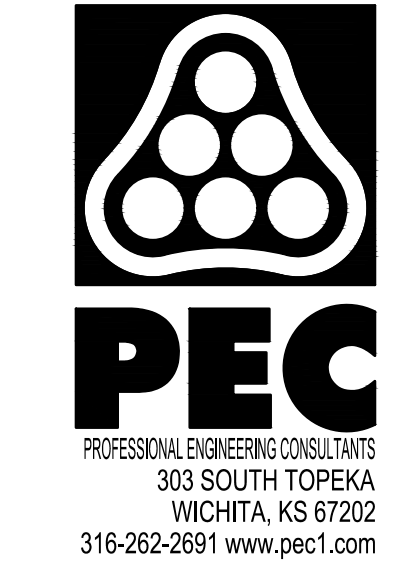

DOWNTOWN
 TWO-WAY STREET
 CONVERSION
 CENTRAL BUSINESS DISTRICT
 WICHITA, KANSAS

| | |
|--------|--|
| Issue: | |
| 1 | |

| | |
|-------------|------------|
| JOB NO. | 230431-000 |
| DATE | JULY 2024 |
| PM | TPA |
| DESIGNED BY | LGP/SAC |
| DRAWN BY | CP/SAC |
| CHECKED BY | SAC/TPA |

TRAFFIC SIGNAL SIGN DETAIL