

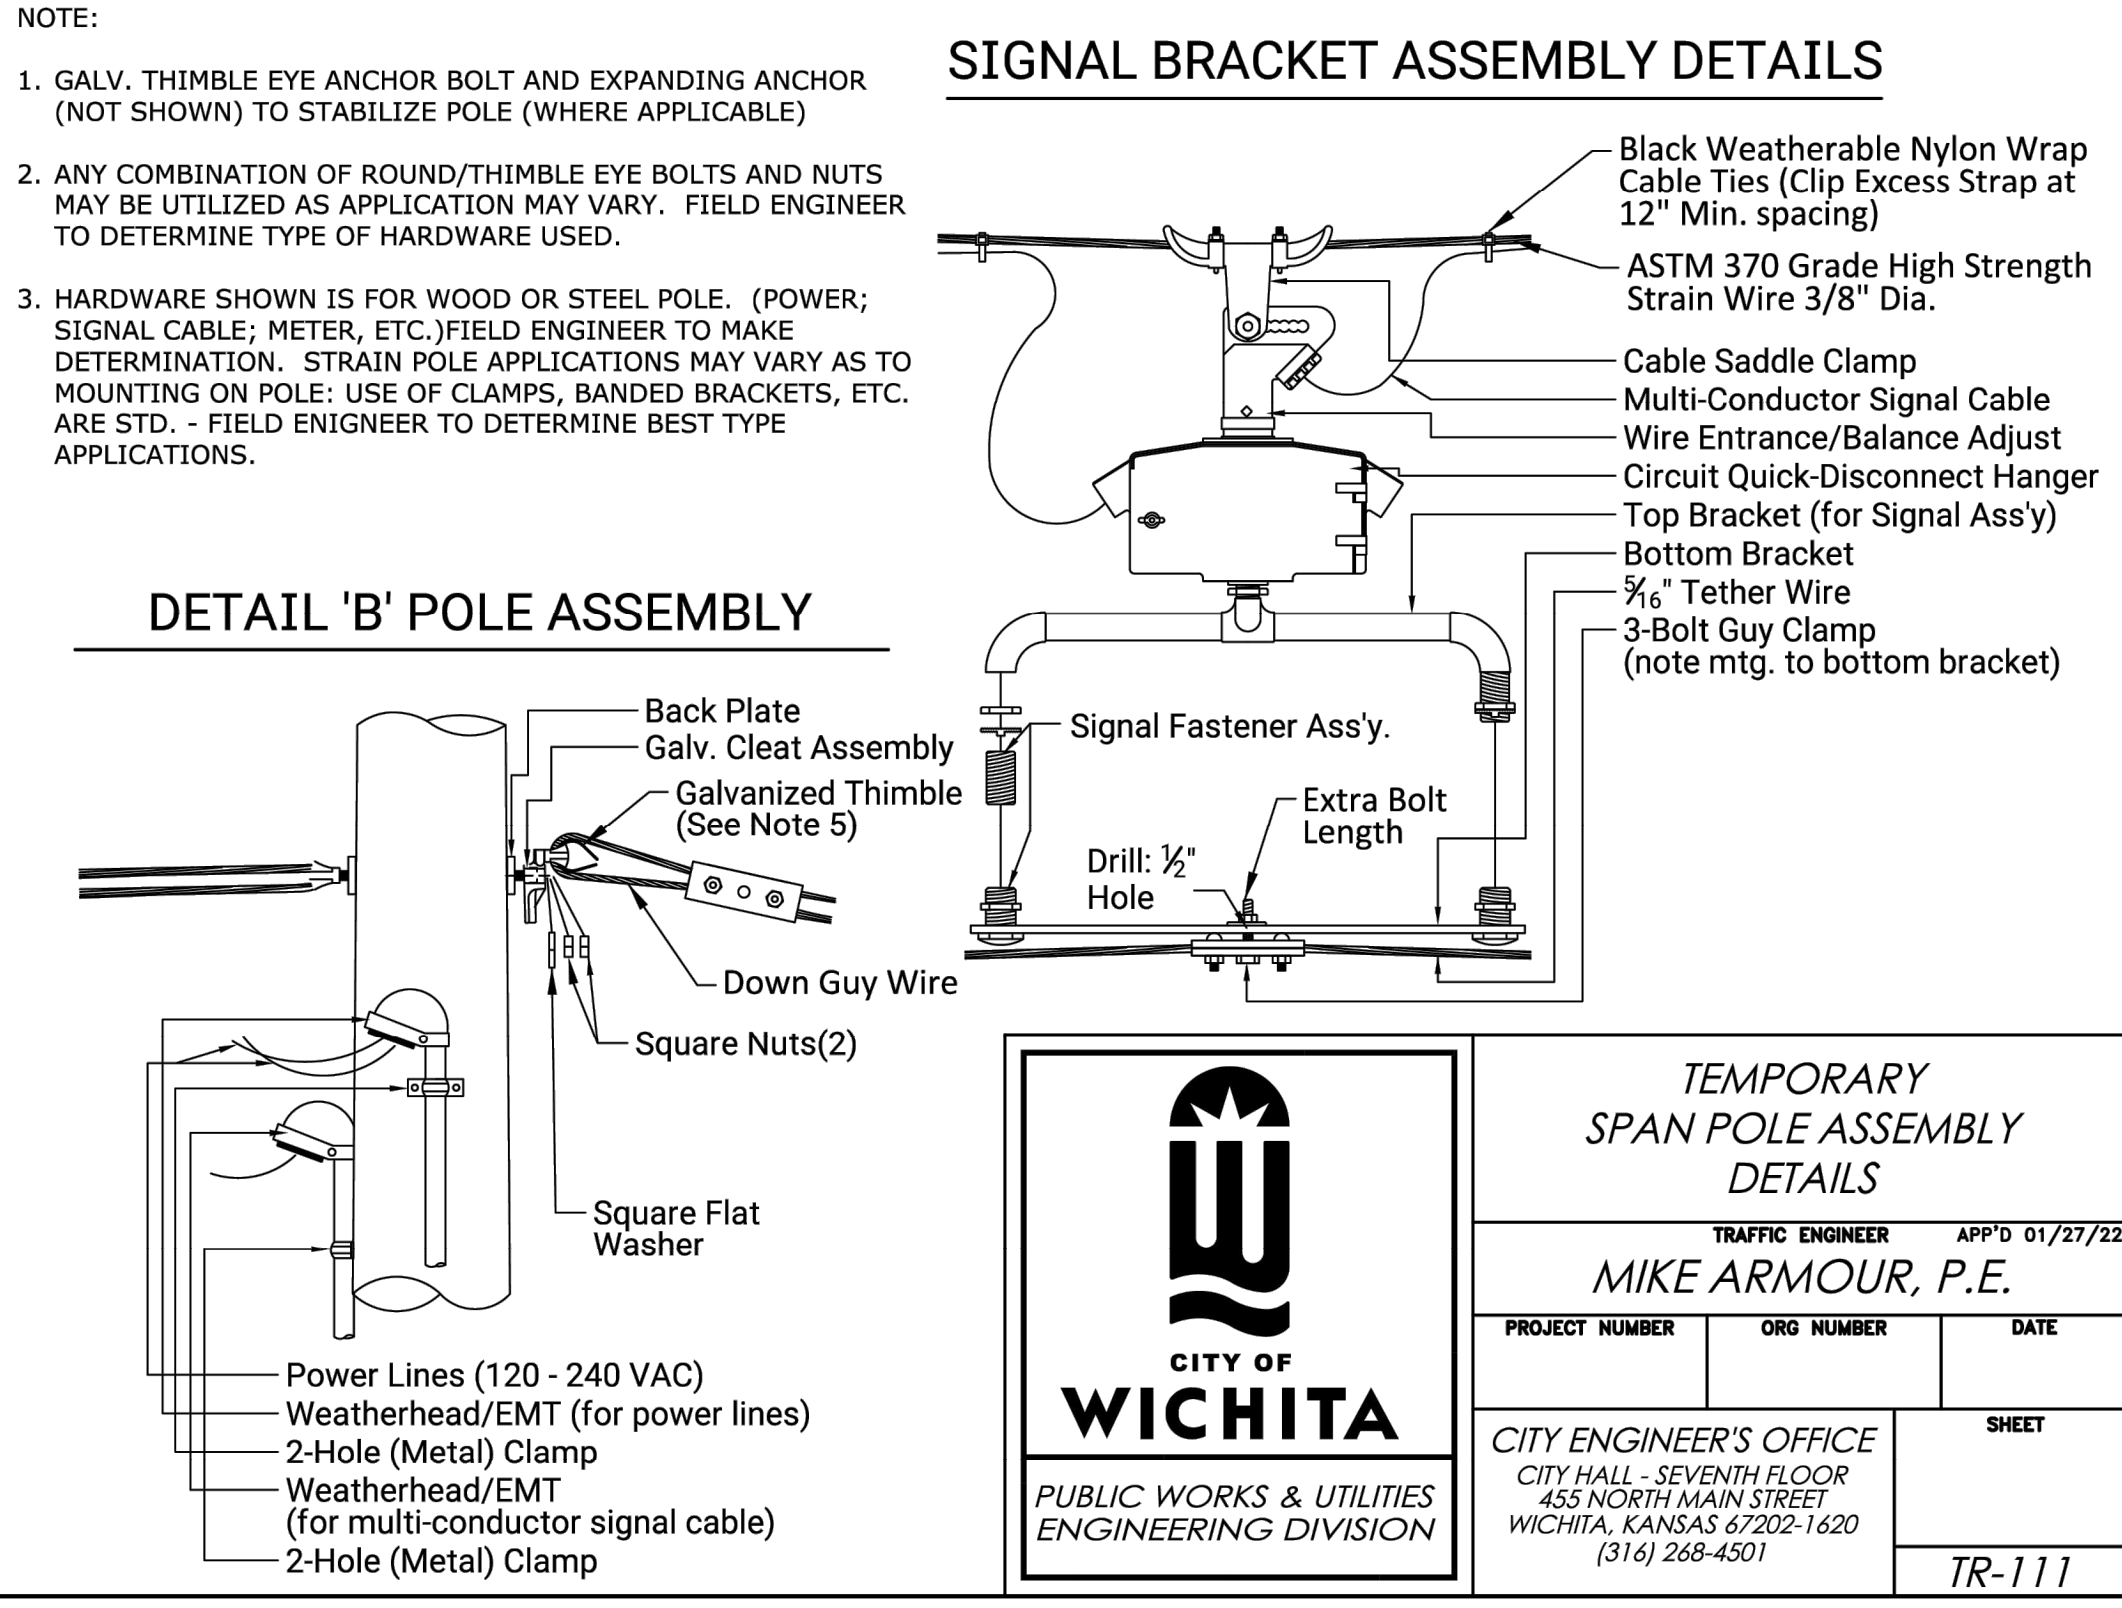
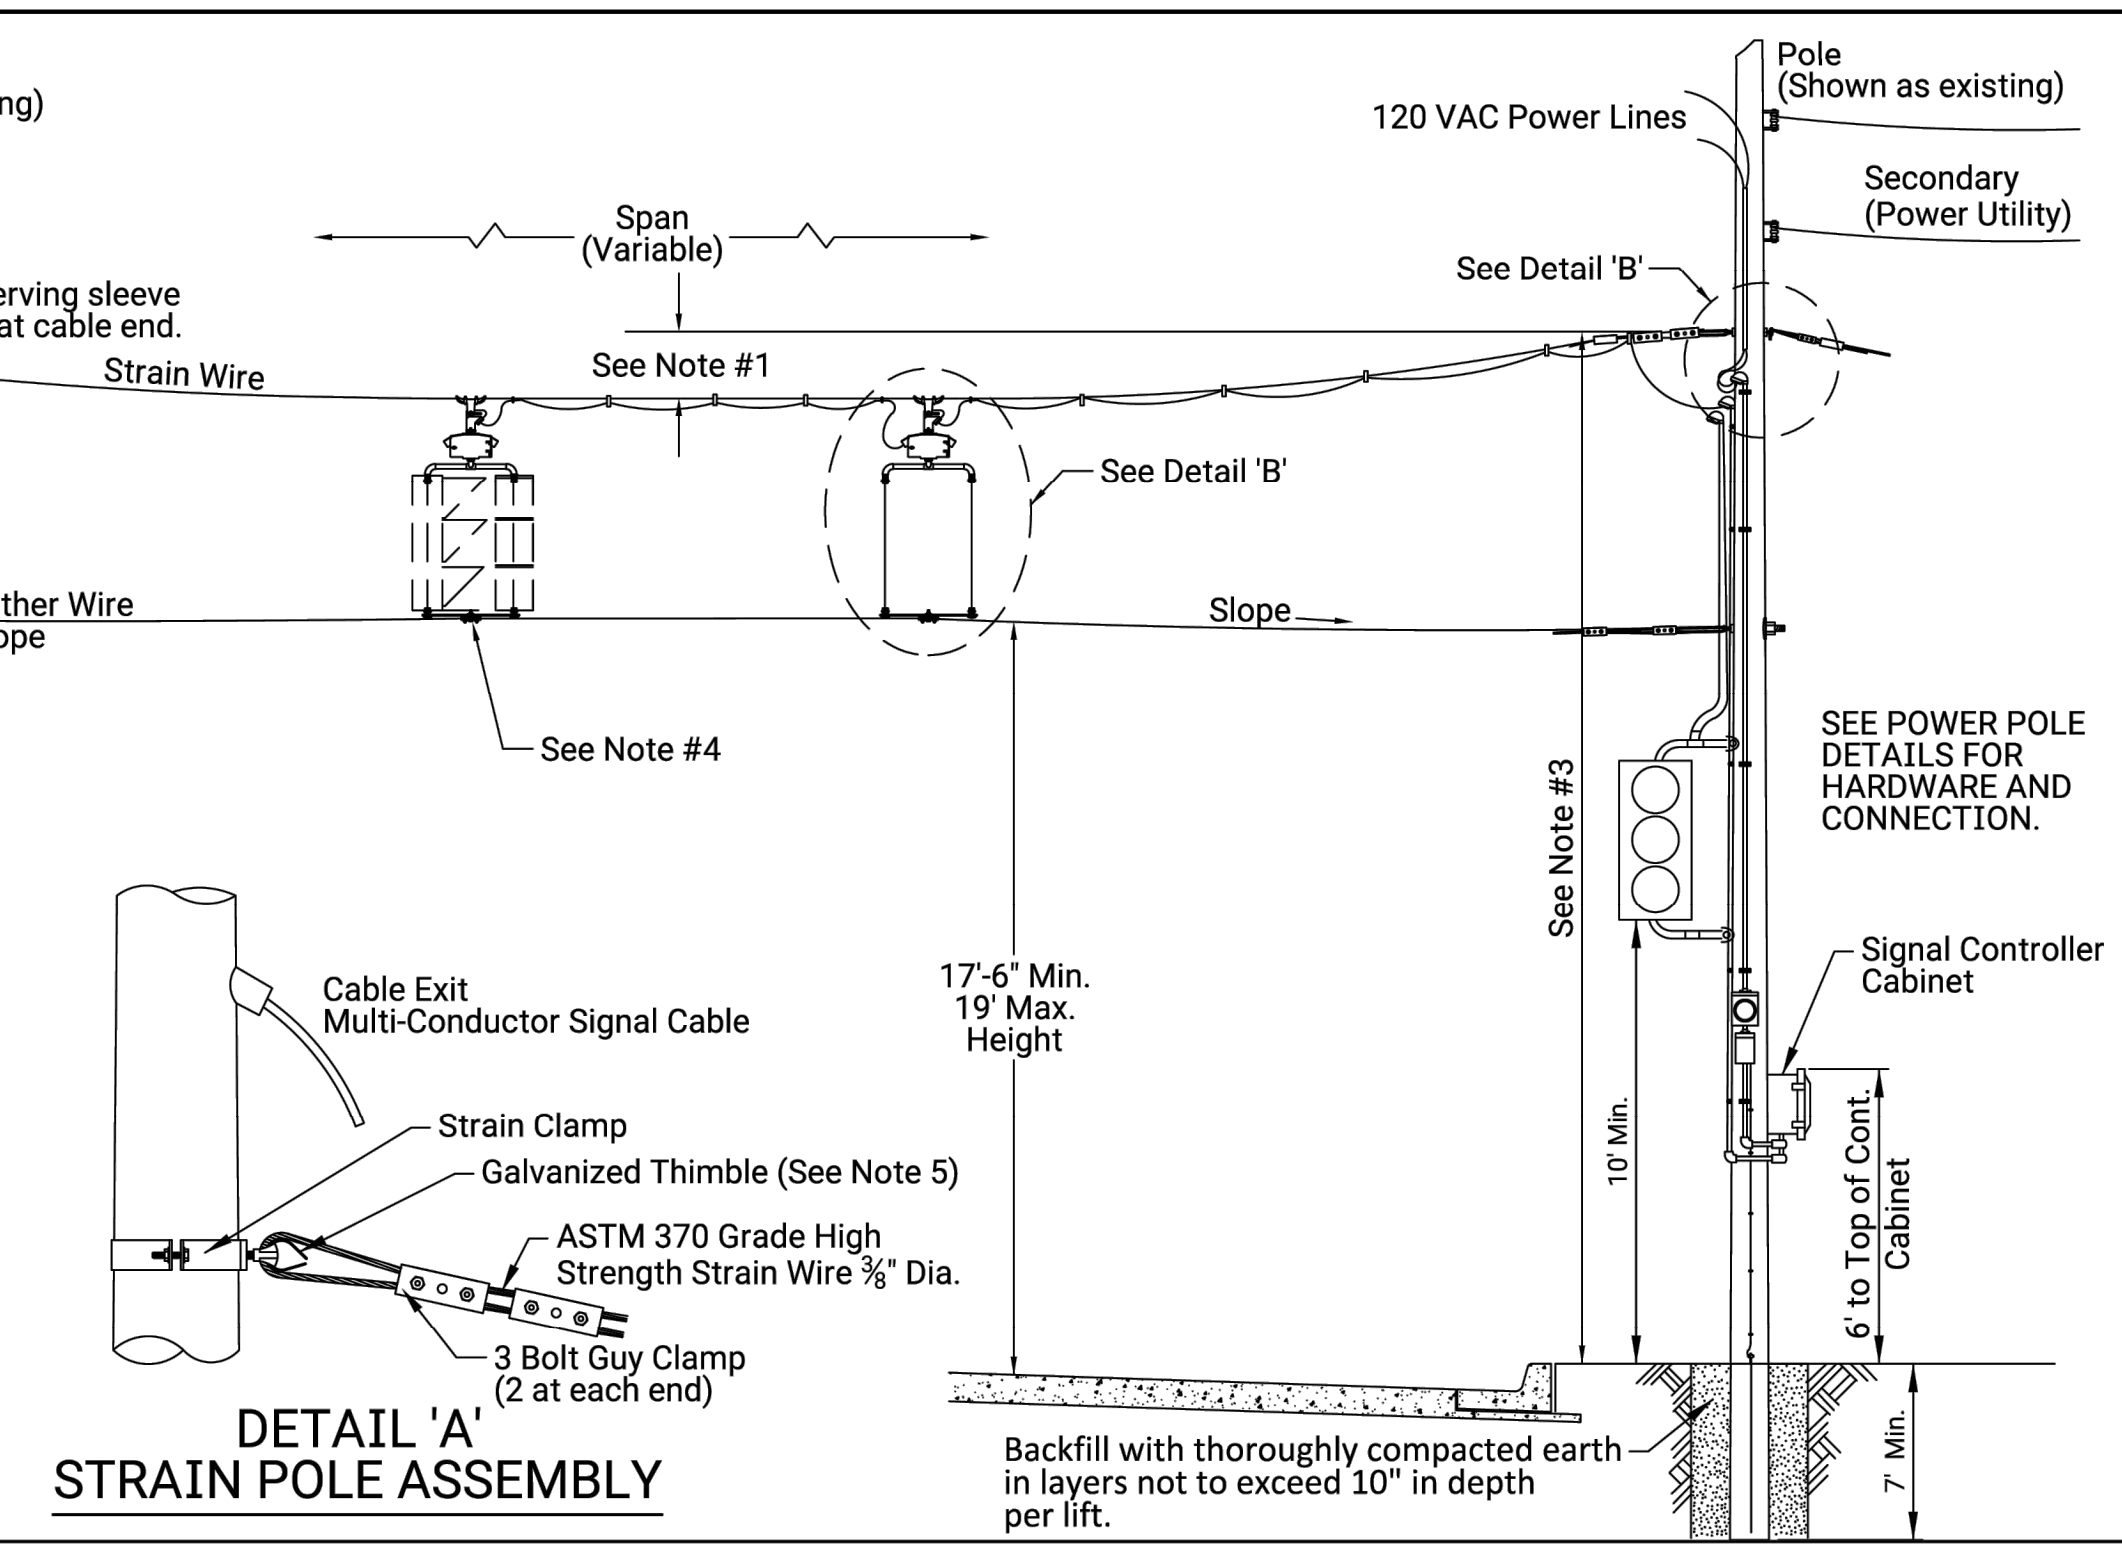
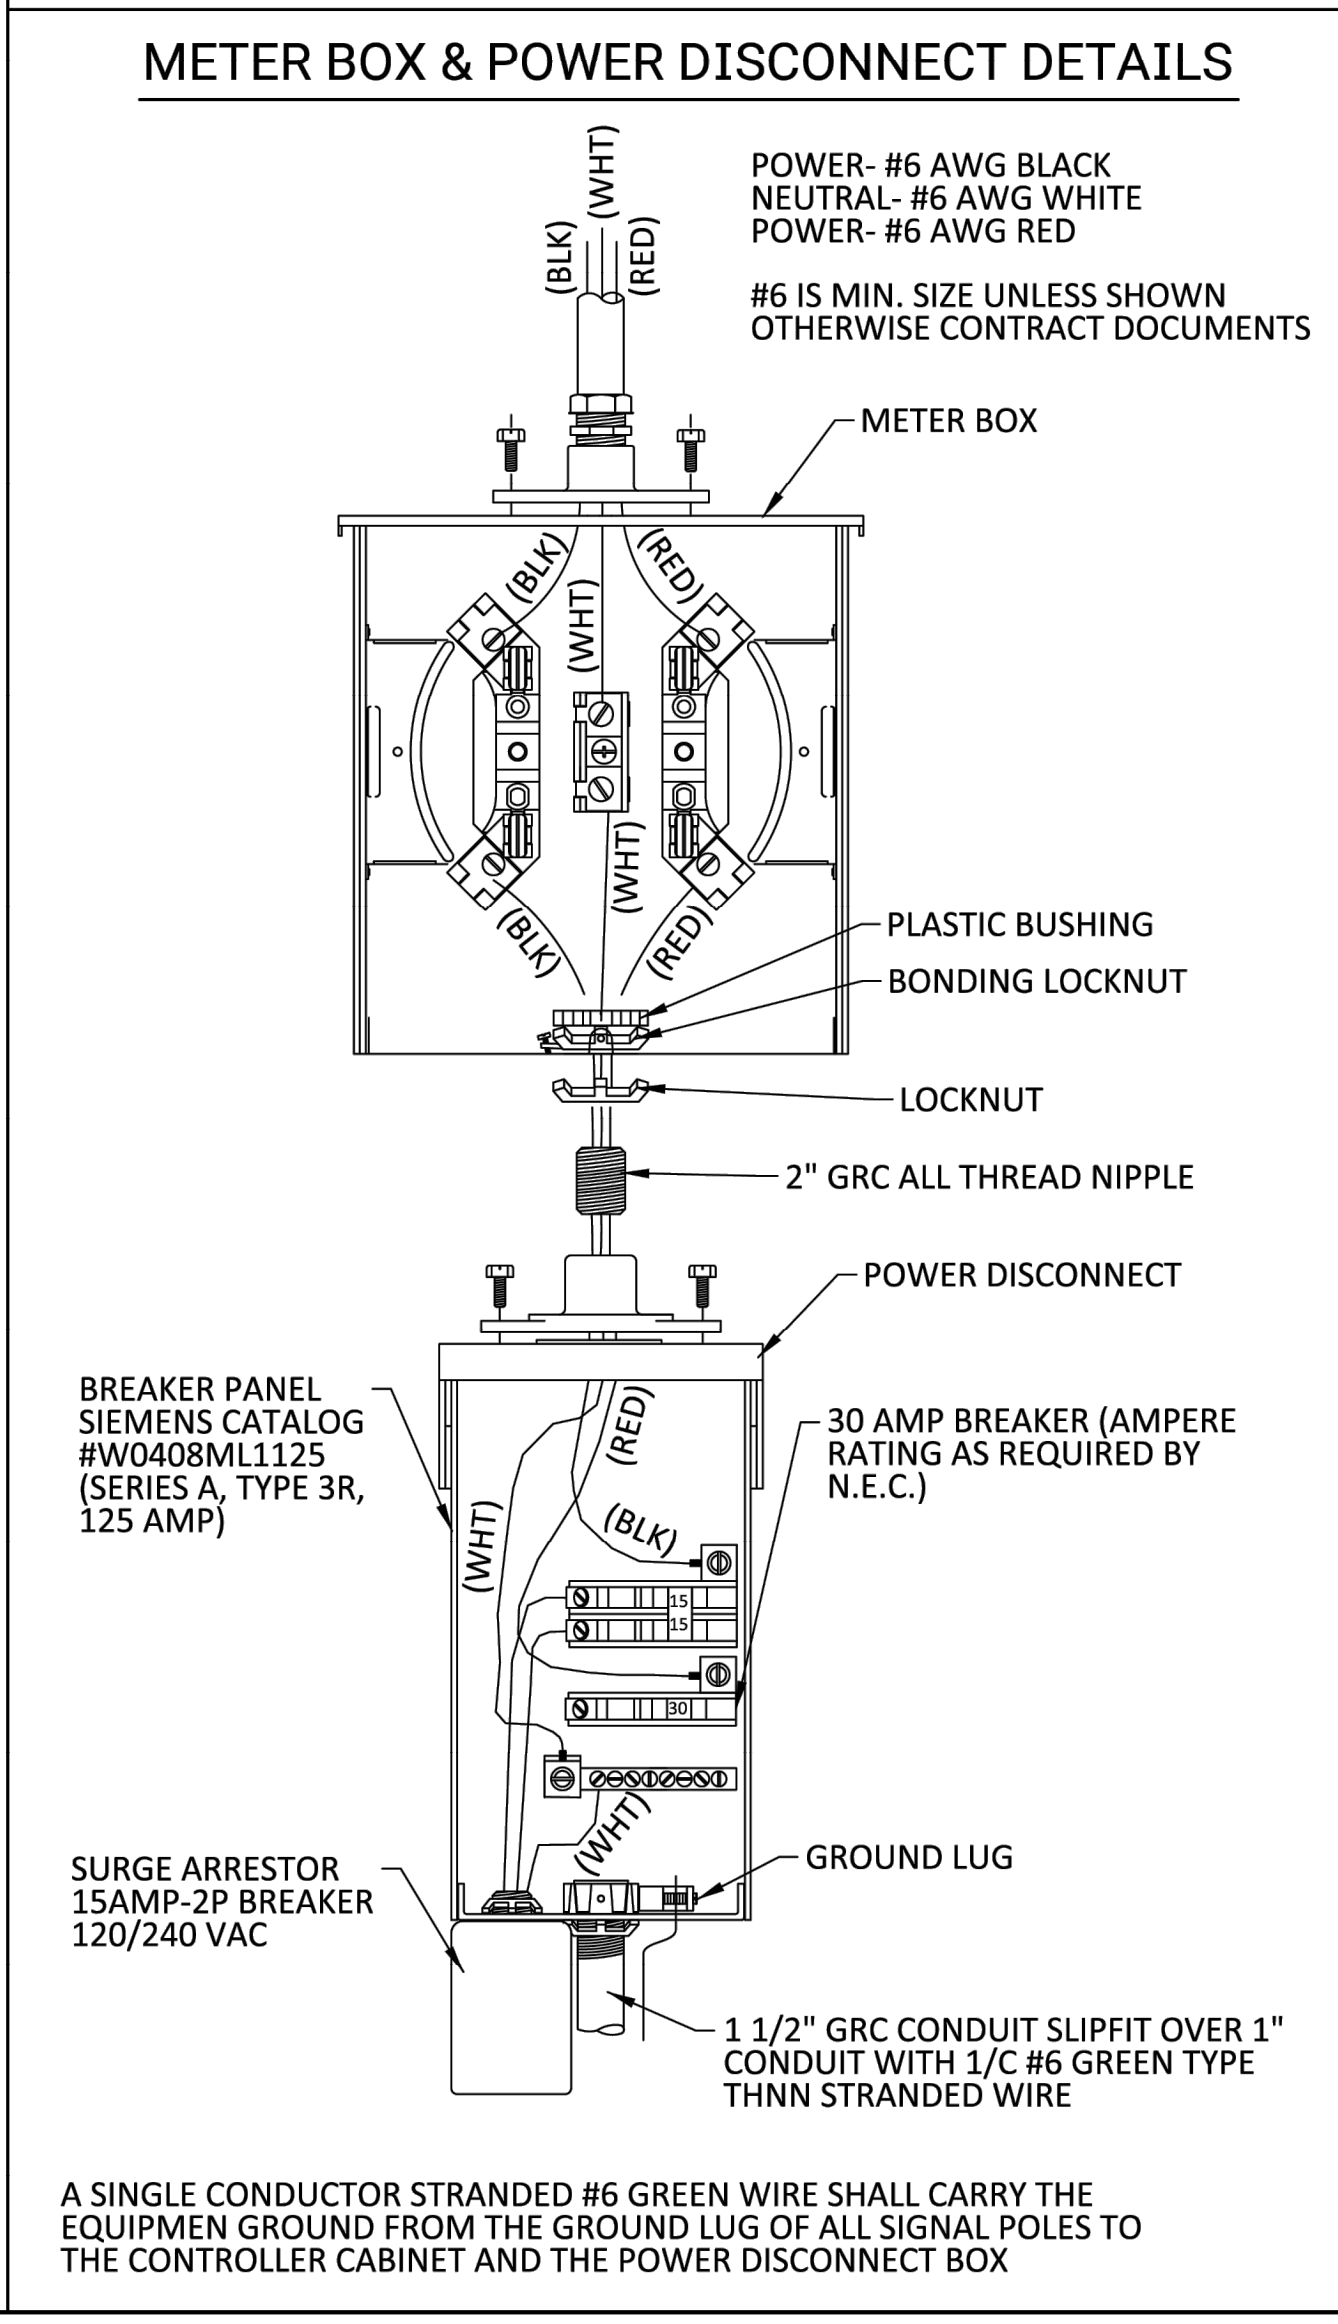


SAVED 6/4/2024 8:41:34 AM BY BRADLEY, HAYNES
 PLOTTED 7/12/2024 1:55:07 PM BY SCOTT, CANFIELD
 U:\WICHITA-CIVIL\2023\230431\000\PEC\DRAWINGS\230431-000-CP150-DETAILS.DWG

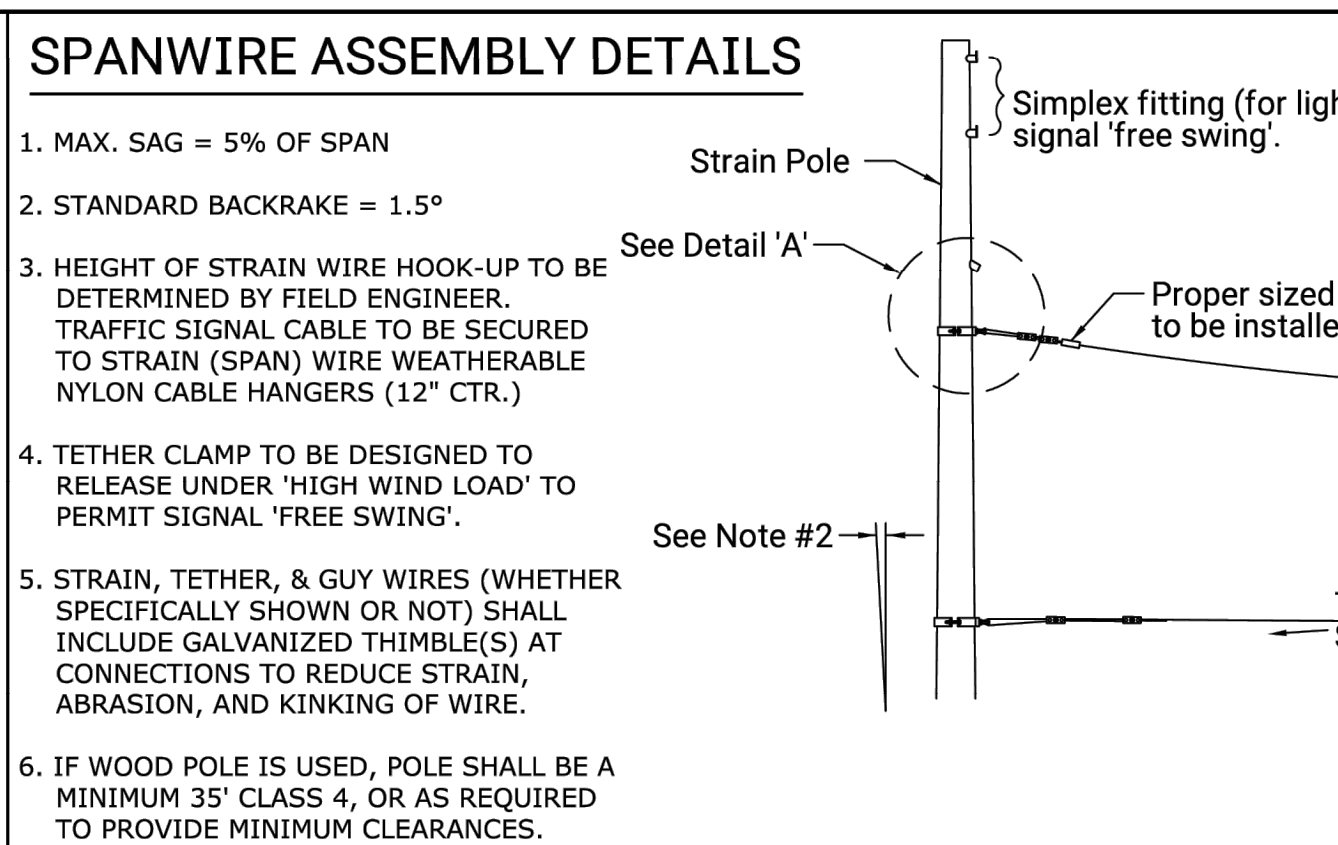

**DOWNTOWN
 TWO-WAY STREET
 CONVERSION
 CENTRAL BUSINESS DISTRICT
 WICHITA, KANSAS**

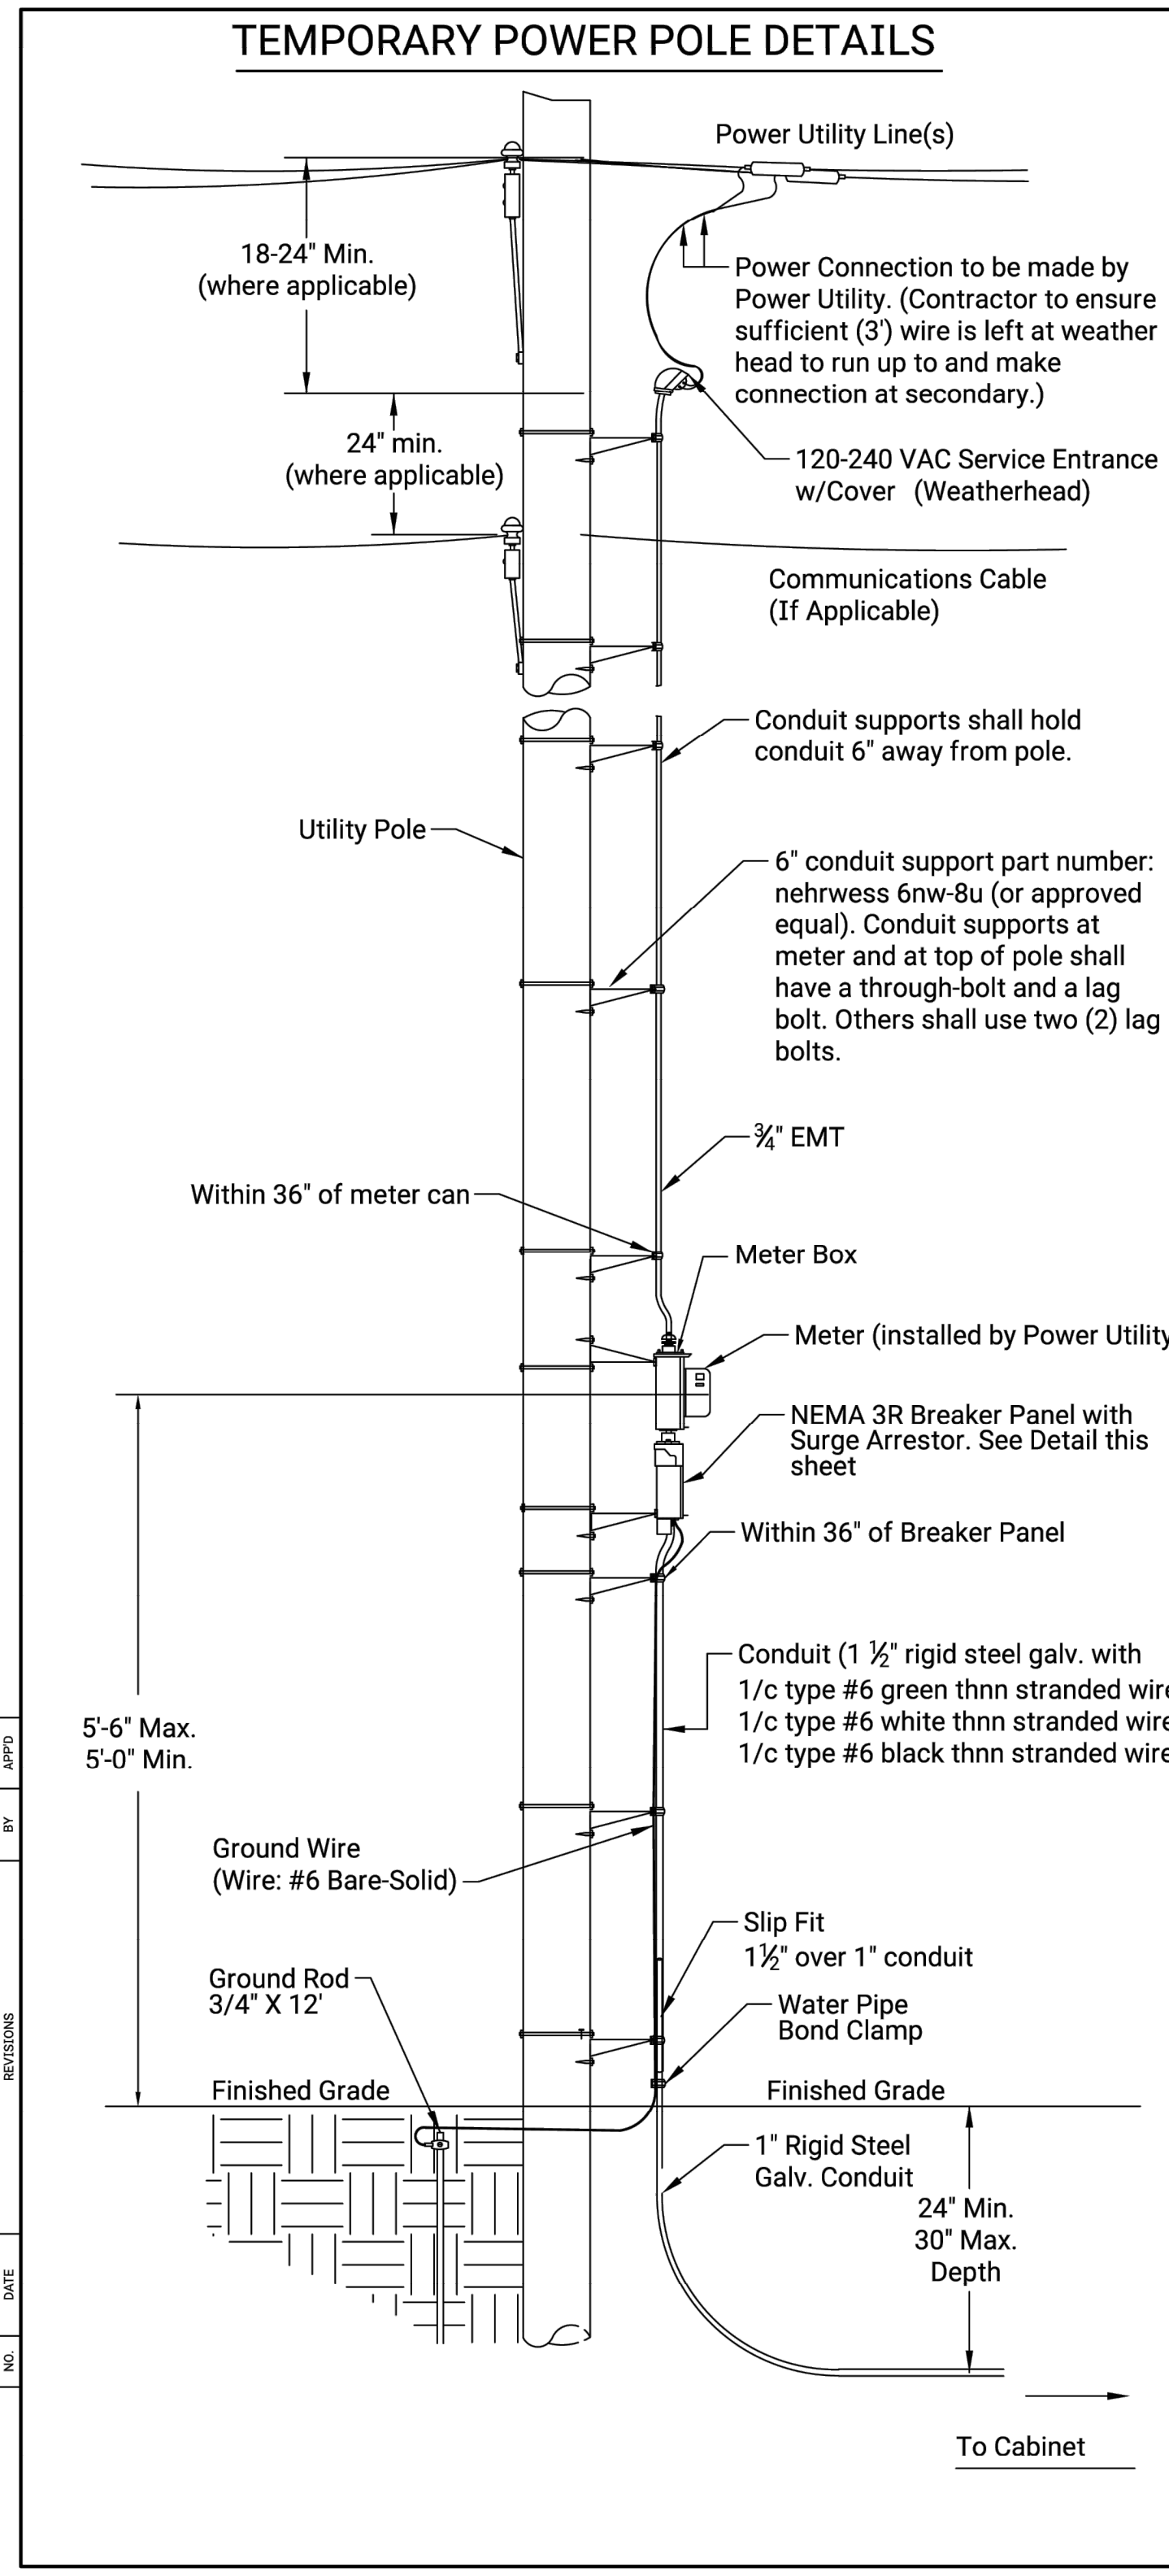

TEMPORARY SPAN POLE ASSEMBLY DETAILS
 TRAFFIC ENGINEER APP'D 01/27/22
MIKE ARMOUR, P.E.
 PROJECT NUMBER ORG NUMBER DATE
 CITY ENGINEER'S OFFICE SHEET
 CITY HALL - SEVENTH FLOOR
 455 NORTH MAIN STREET
 WICHITA, KANSAS 67202-1620
 (316) 268-4501
TR-111

Issue:		
1		
JOB NO.	230431-000	
DATE	JULY 2024	
PM	TPA	
DESIGNED BY	LGP/SAC	
DRAWN BY	CP/SAC	
CHECKED BY	SAC/TPA	