




SAVED 7/12/2024 8:30:44 AM BY LUKE.PETER
 PLOTTED 7/12/2024 1:56:15 PM BY SCOTT.CANFIELD
 U:\WICHITA-CIVIL\2023\230431\000\PEC\DRAWINGS\230431-000-CT120 TRAFFIC STAKING PLAN.DWG

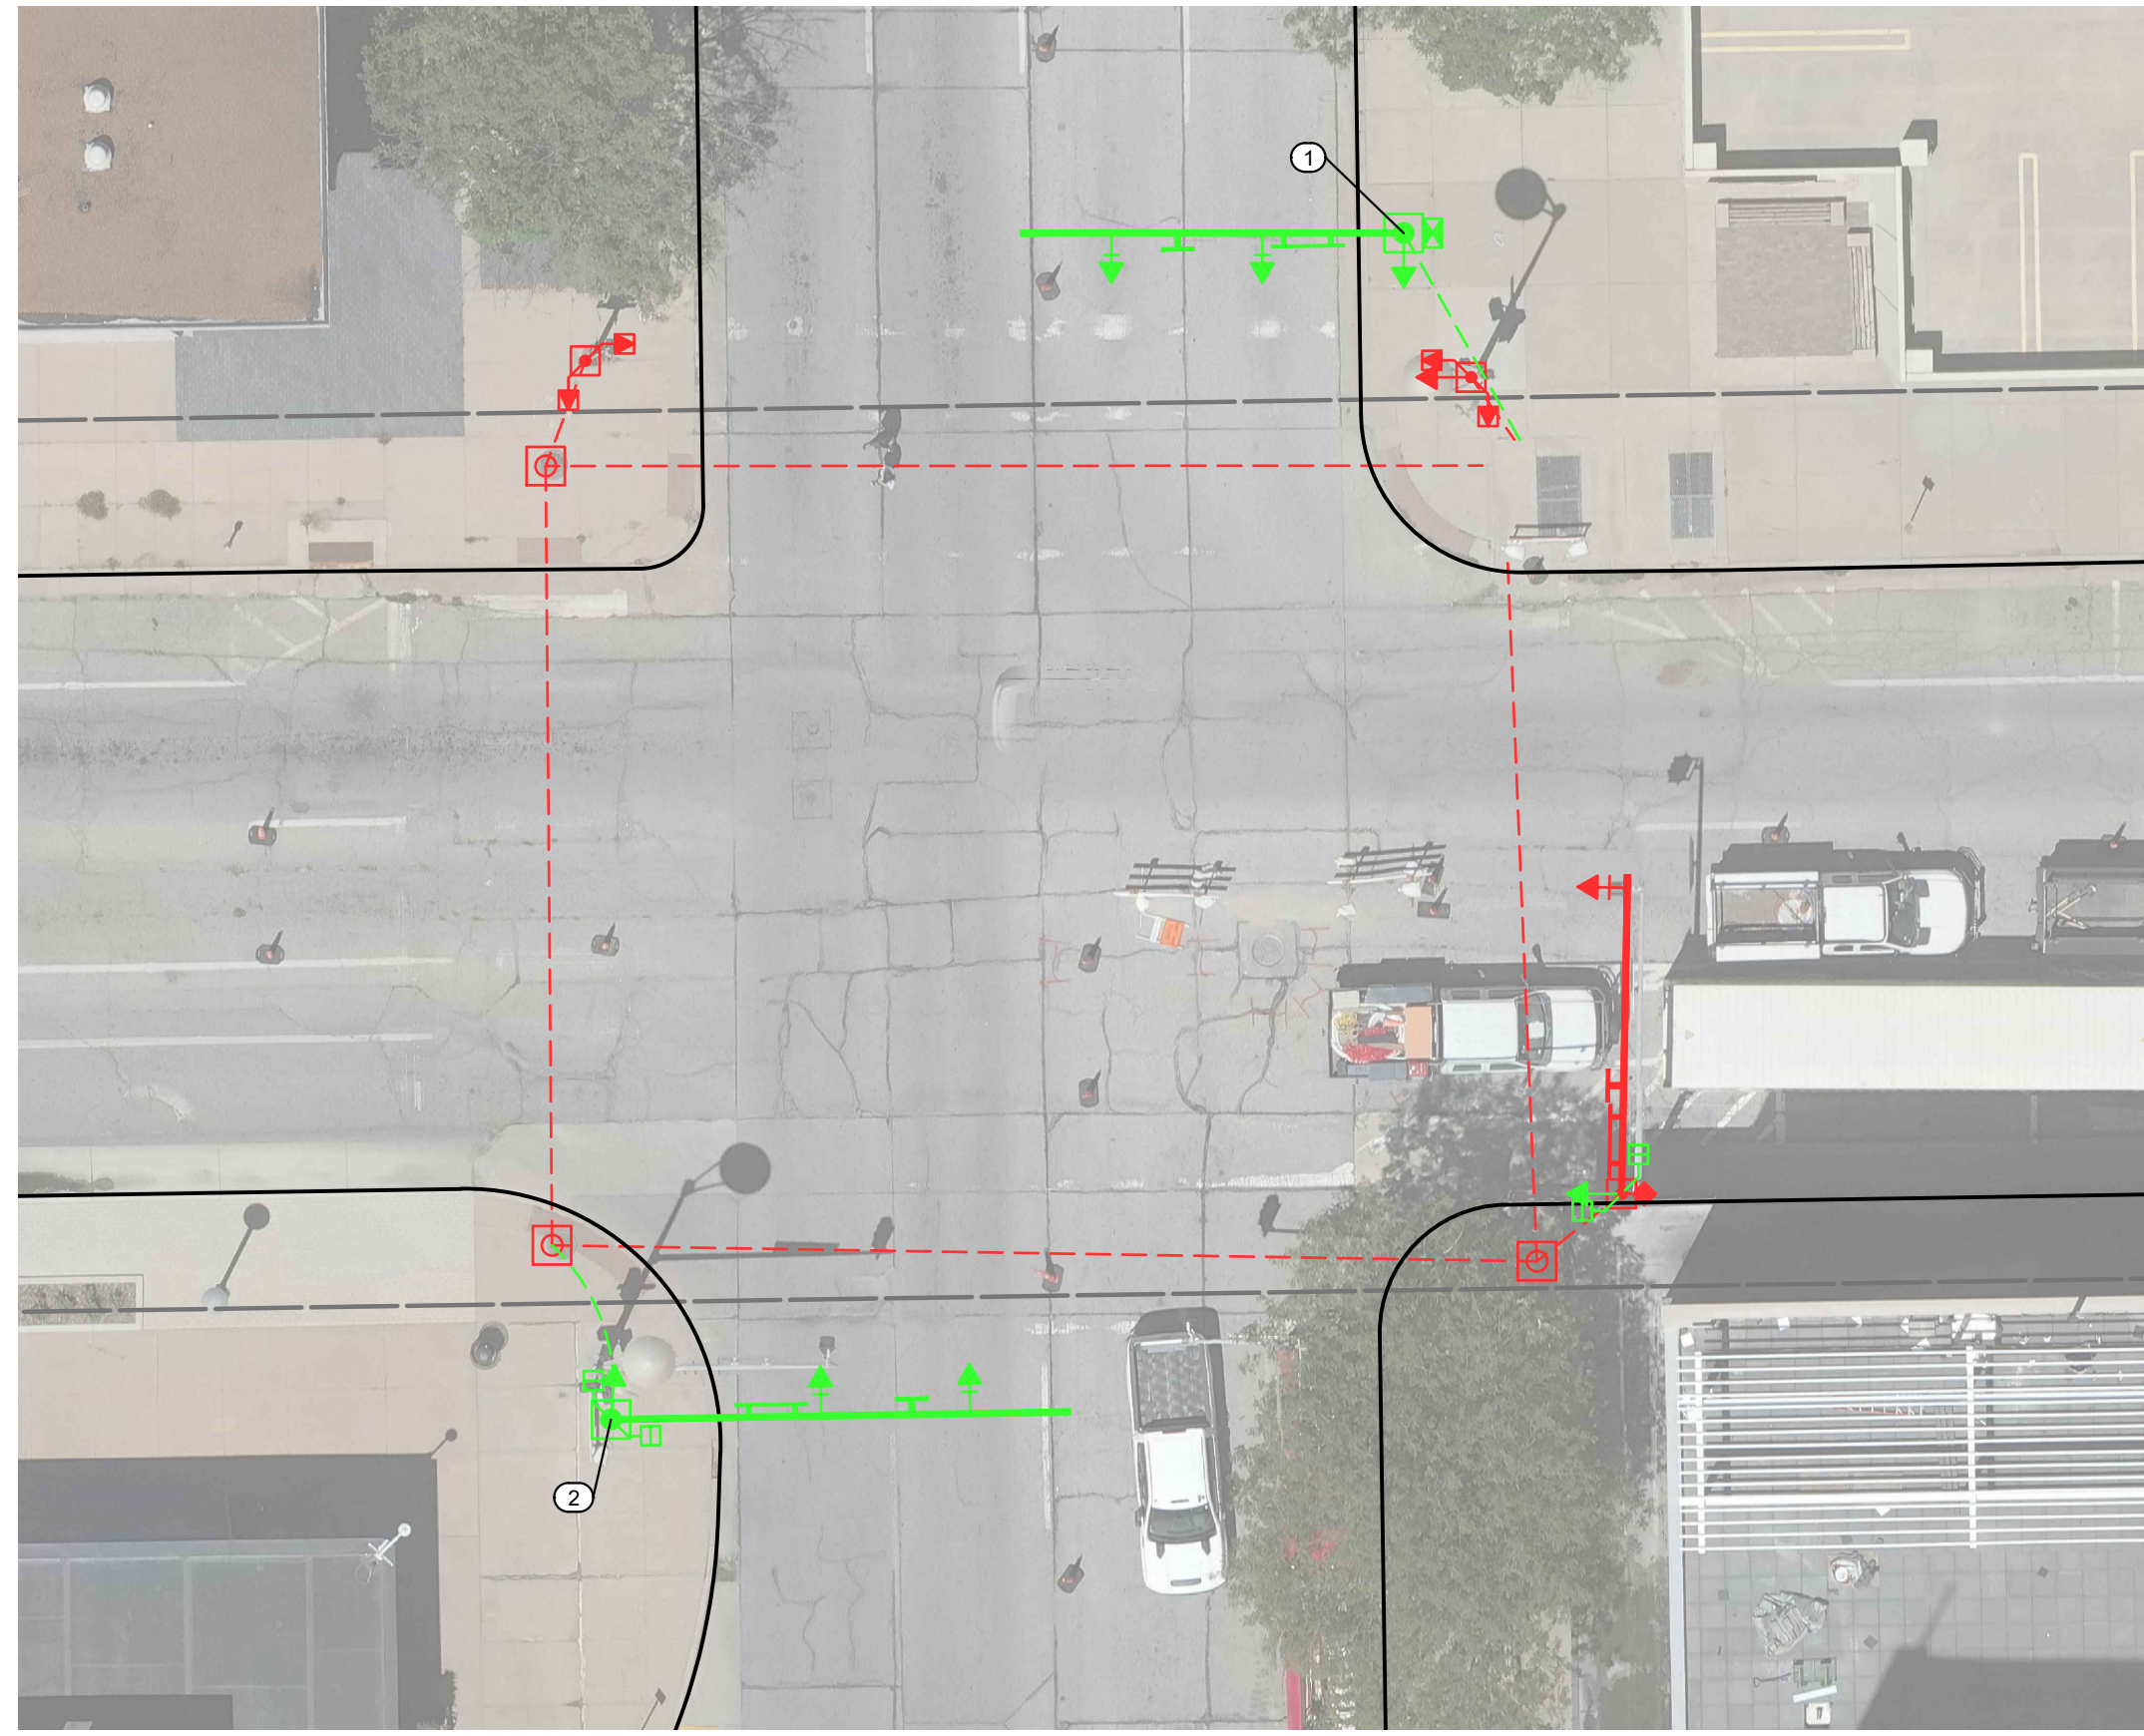


MAIN ST. & 1ST ST.

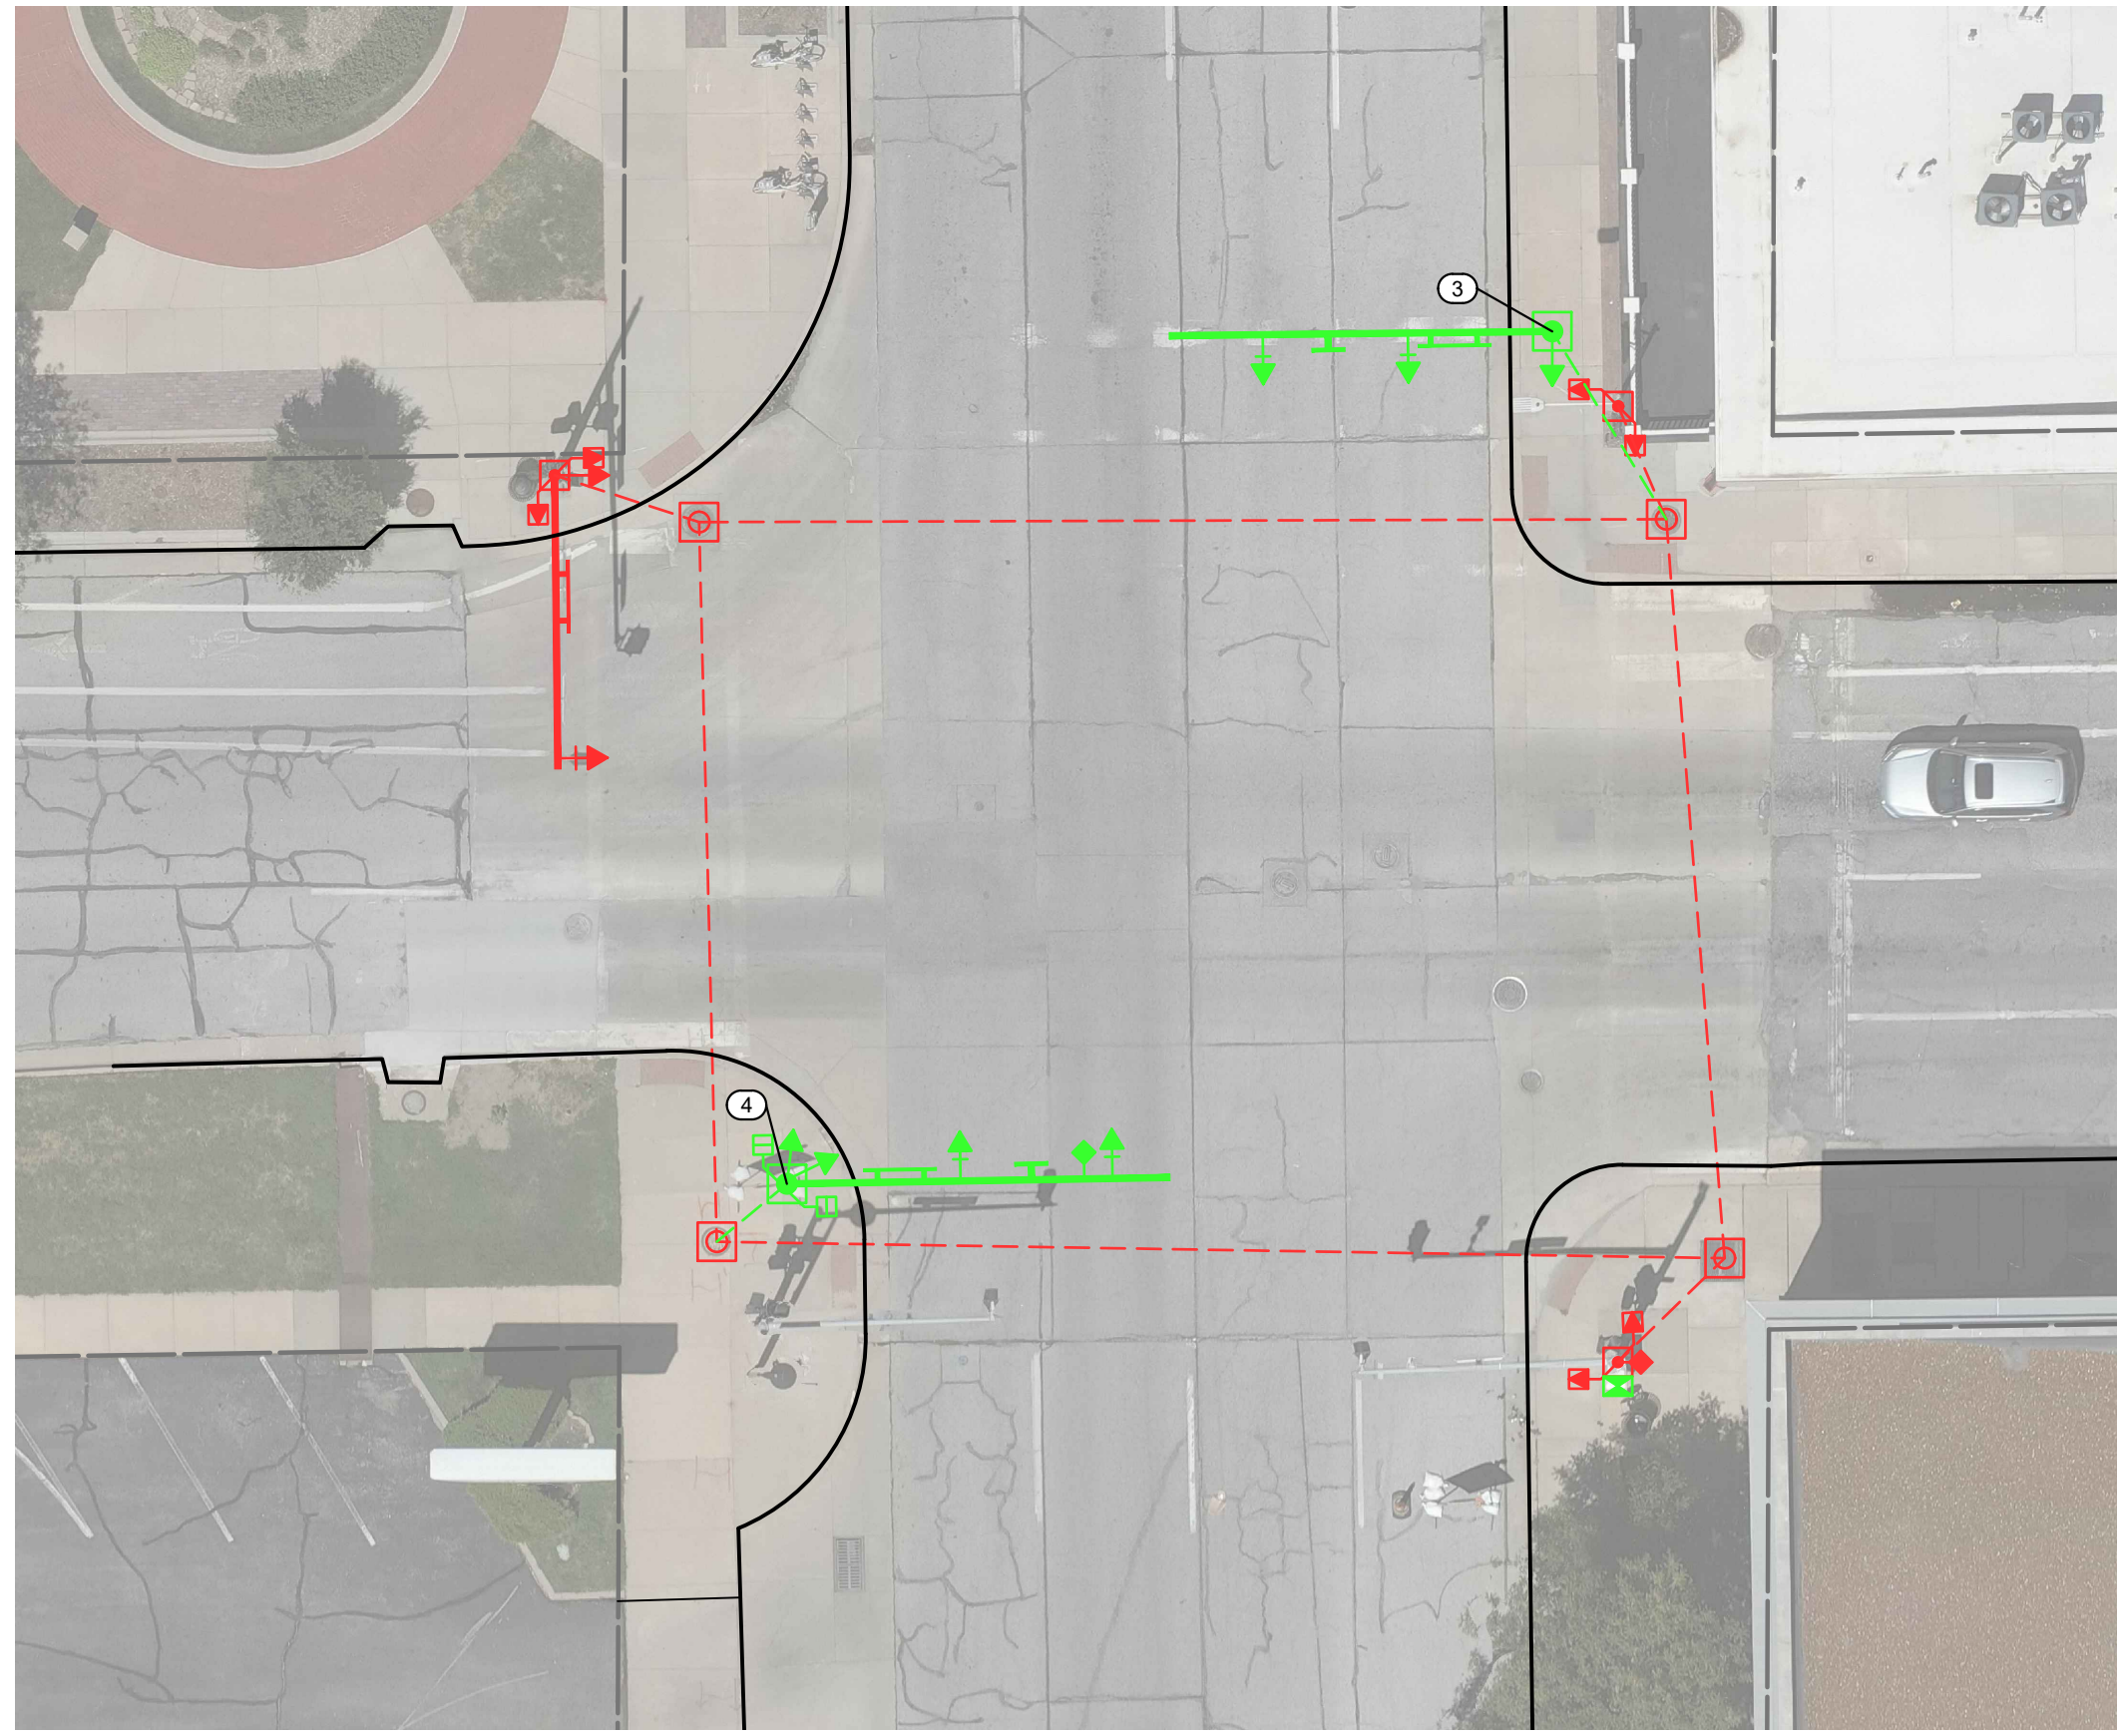


MAIN ST. & 2ND ST.

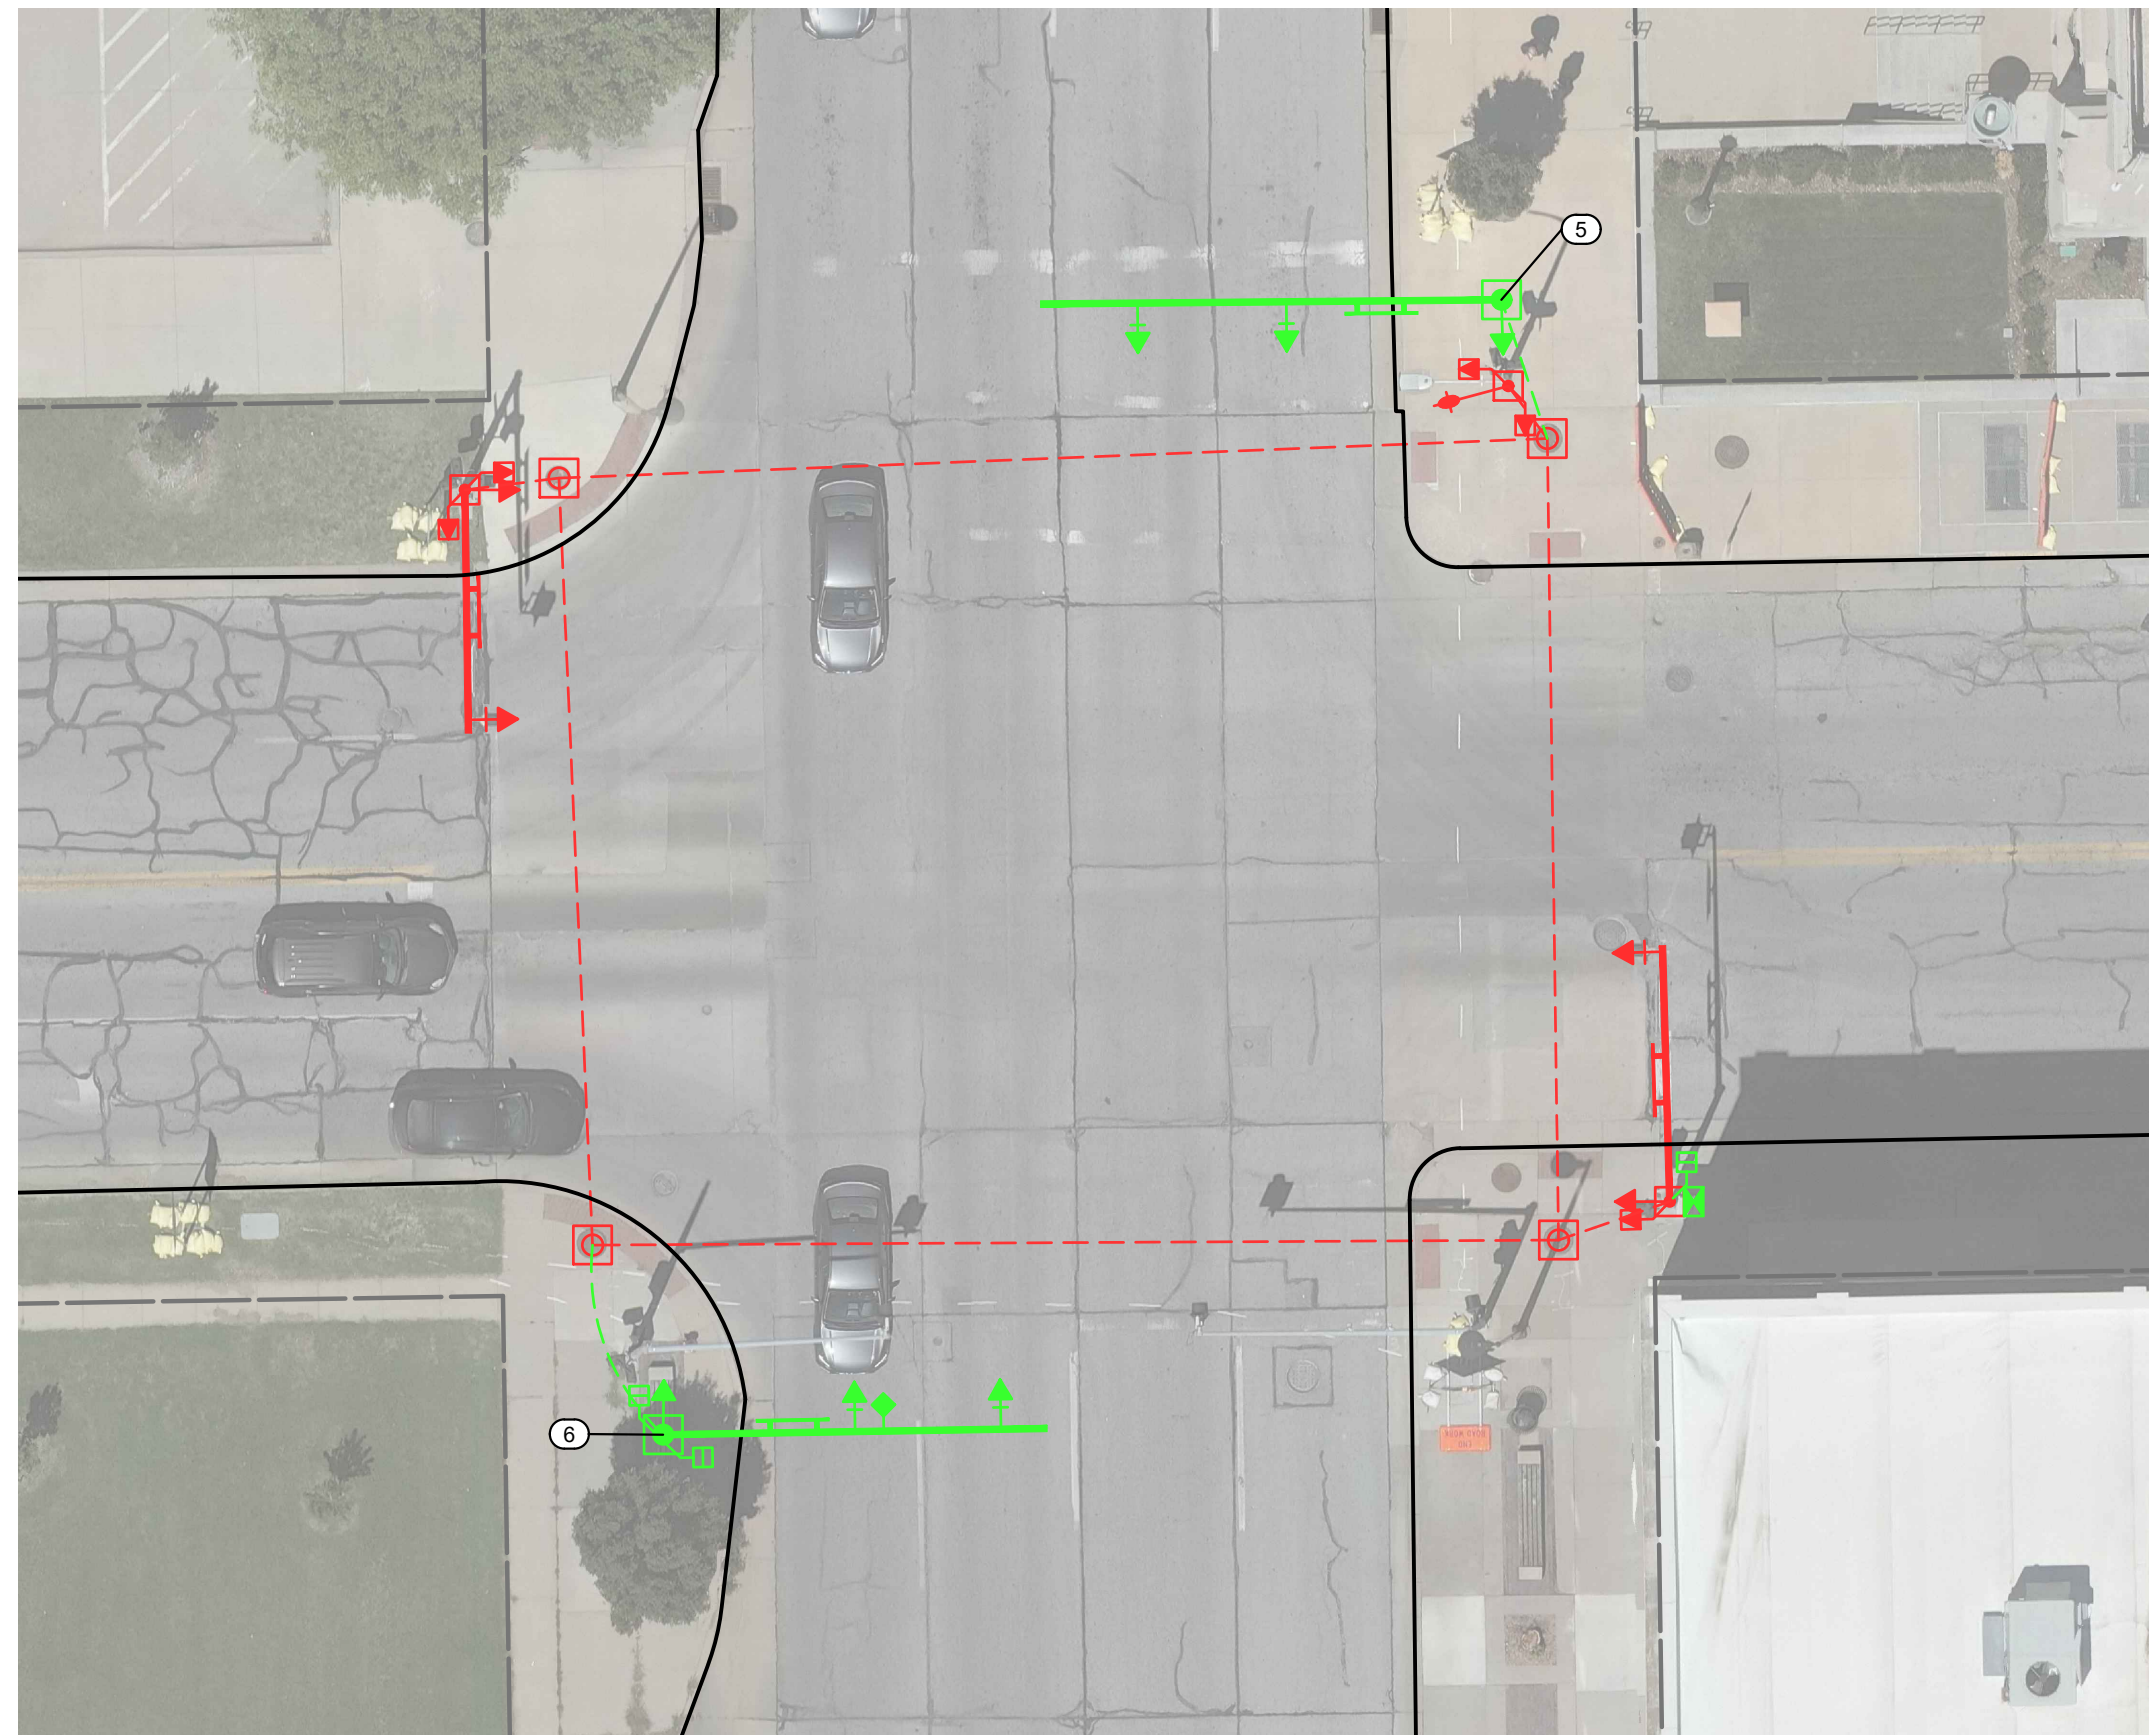

MAIN ST. & 3RD ST.

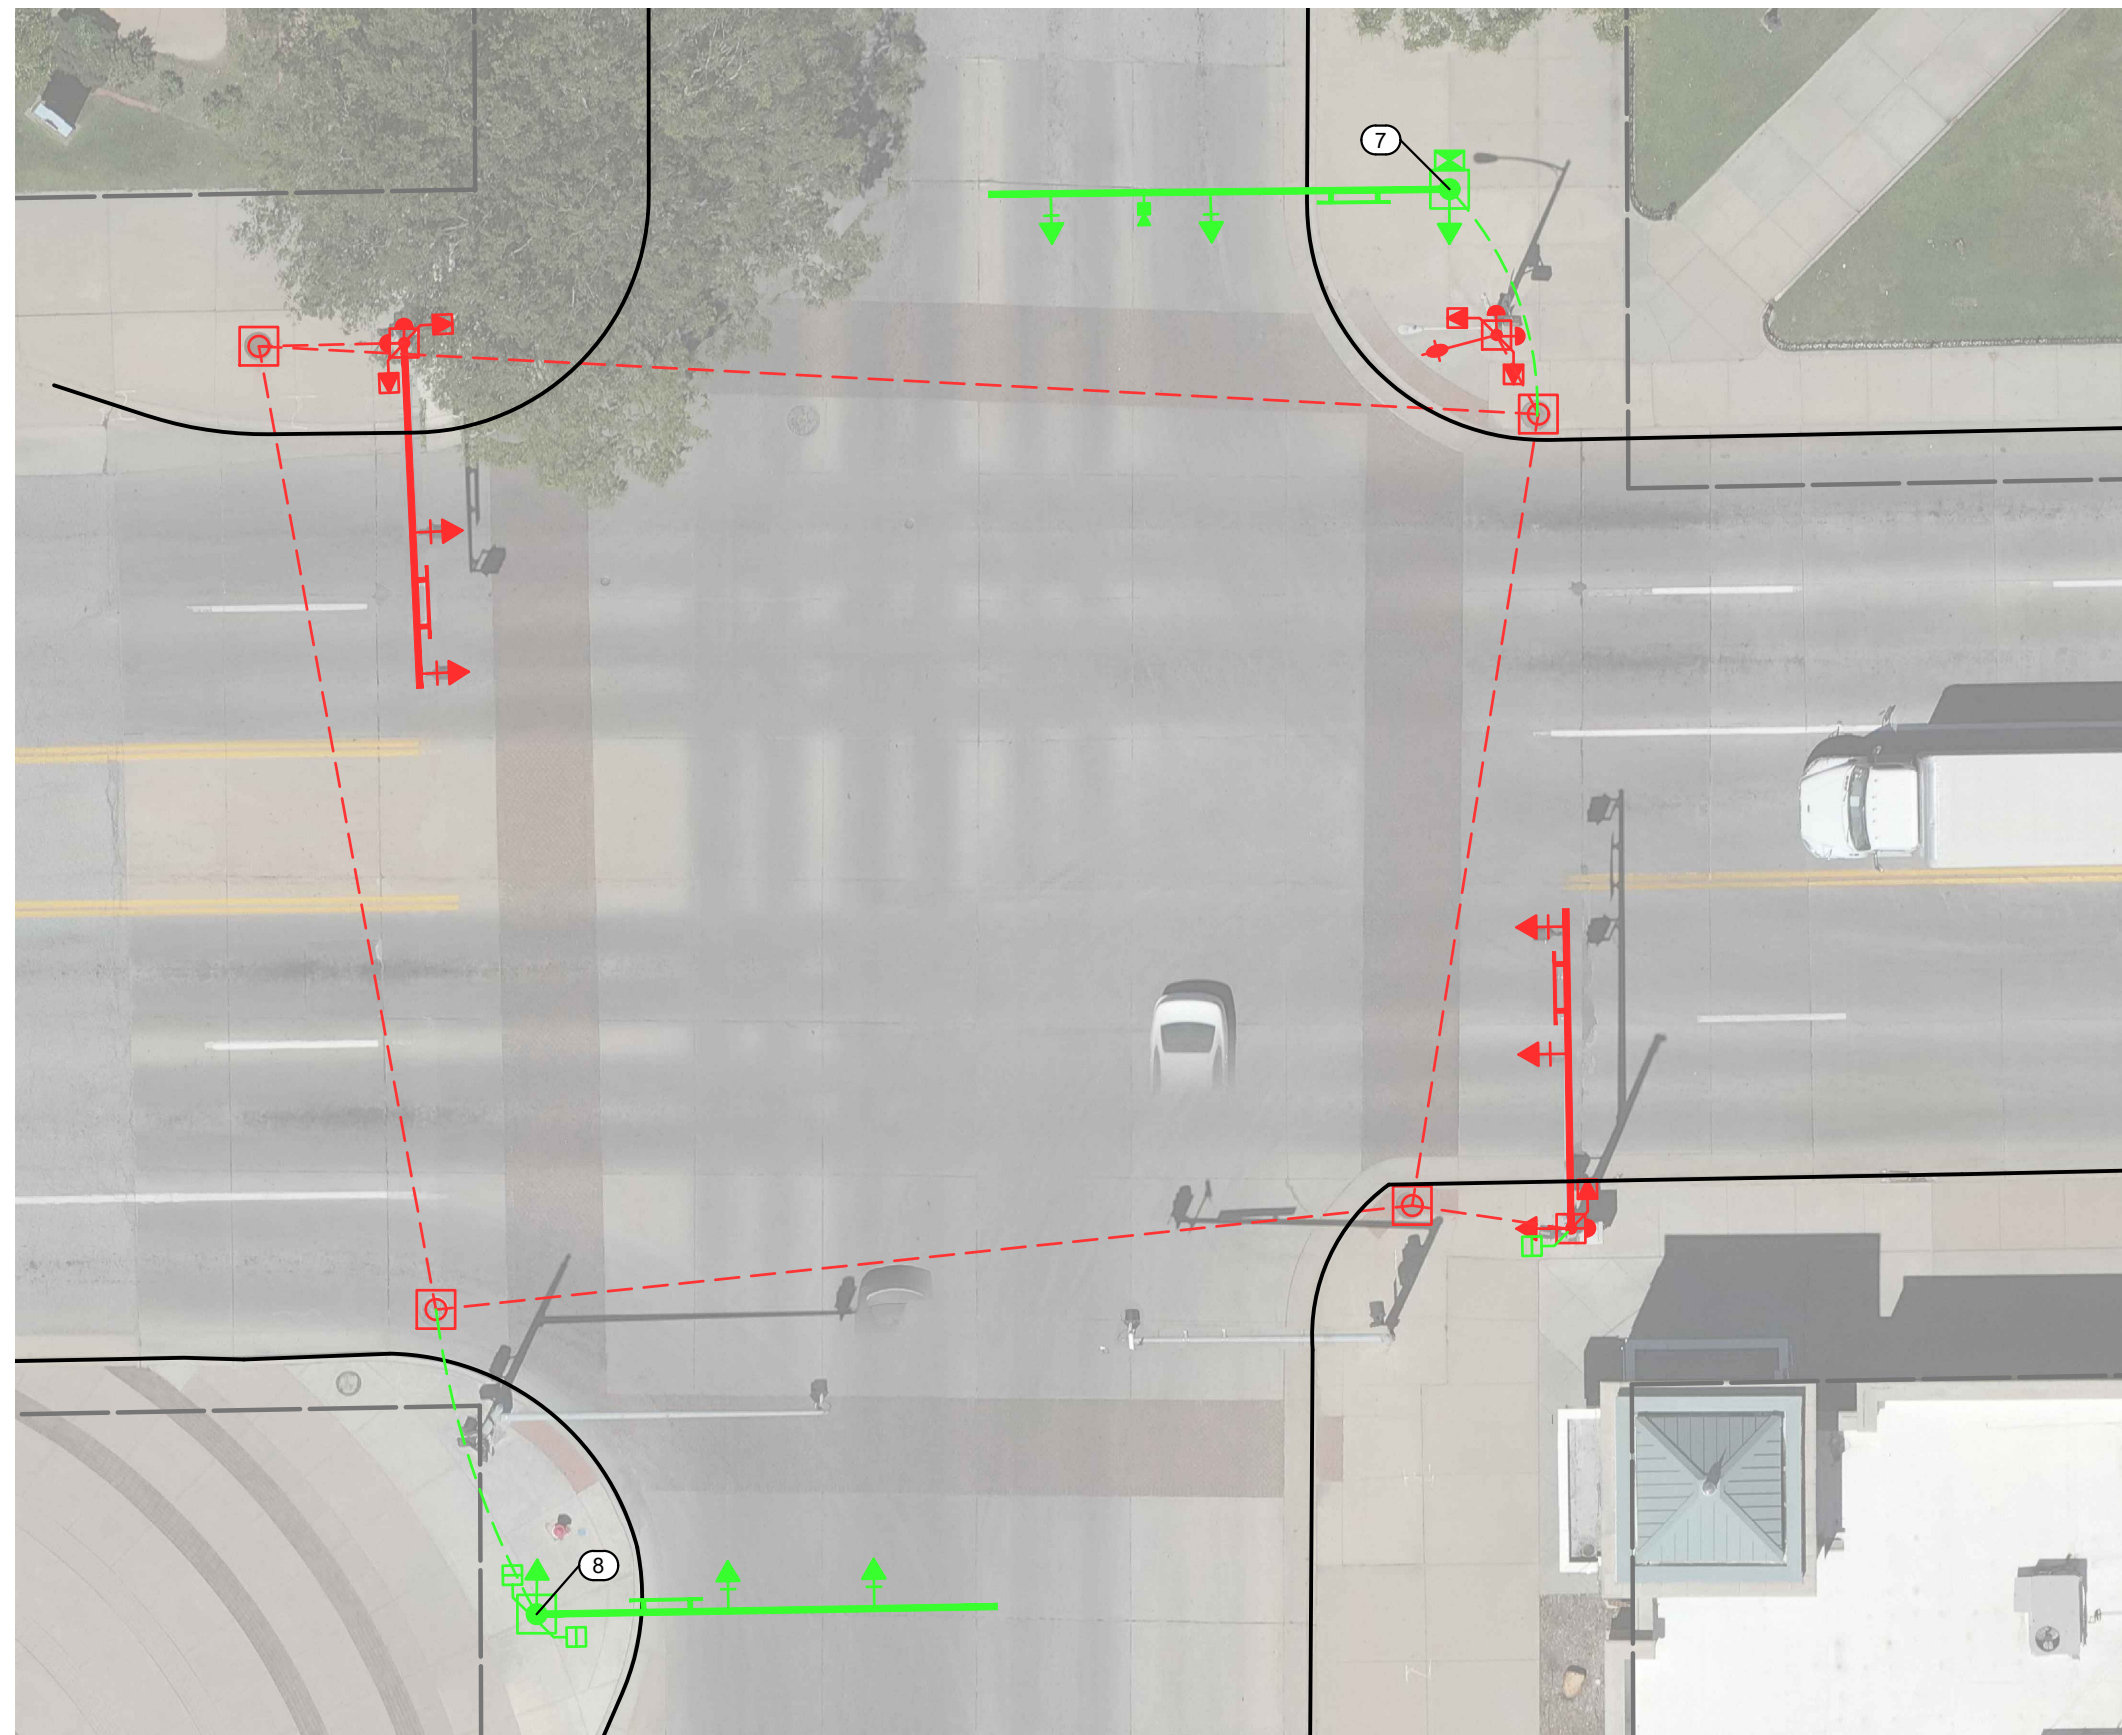

MAIN ST. & CENTRAL AVE.

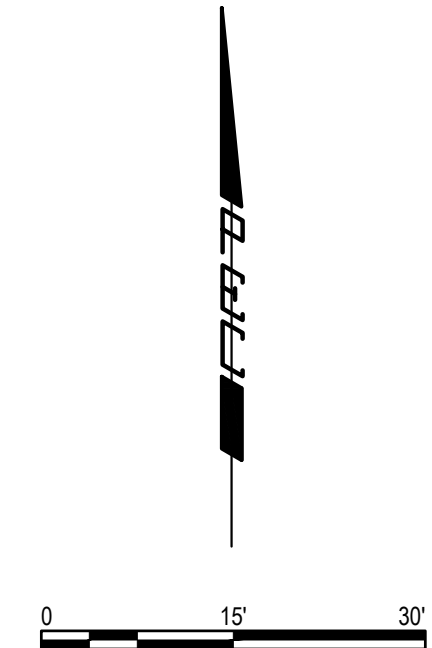

**DOWNTOWN
 TWO-WAY STREET
 CONVERSION
 CENTRAL BUSINESS DISTRICT
 WICHITA, KANSAS**

Issue:			
1			
JOB NO.	230431-000		
DATE	JULY 2024		
PM	TPA		
DESIGNED BY	LGP/SAC		
DRAWN BY	CP/SAC		
CHECKED BY	SAC/TPA		

TRAFFIC STAKING
 PLAN

CT120
 97 OF 103