




SAVED 7/12/2024 8:30:44 AM BY LUKE.PETER  
 PLOTTED 7/12/2024 1:56:29 PM BY SCOTT.CANFIELD  
 U:\WICHITA-CIVIL\2023\230431\000\PEC\DRAWINGS\230431-000-CT120 TRAFFIC STAKING PLAN.DWG

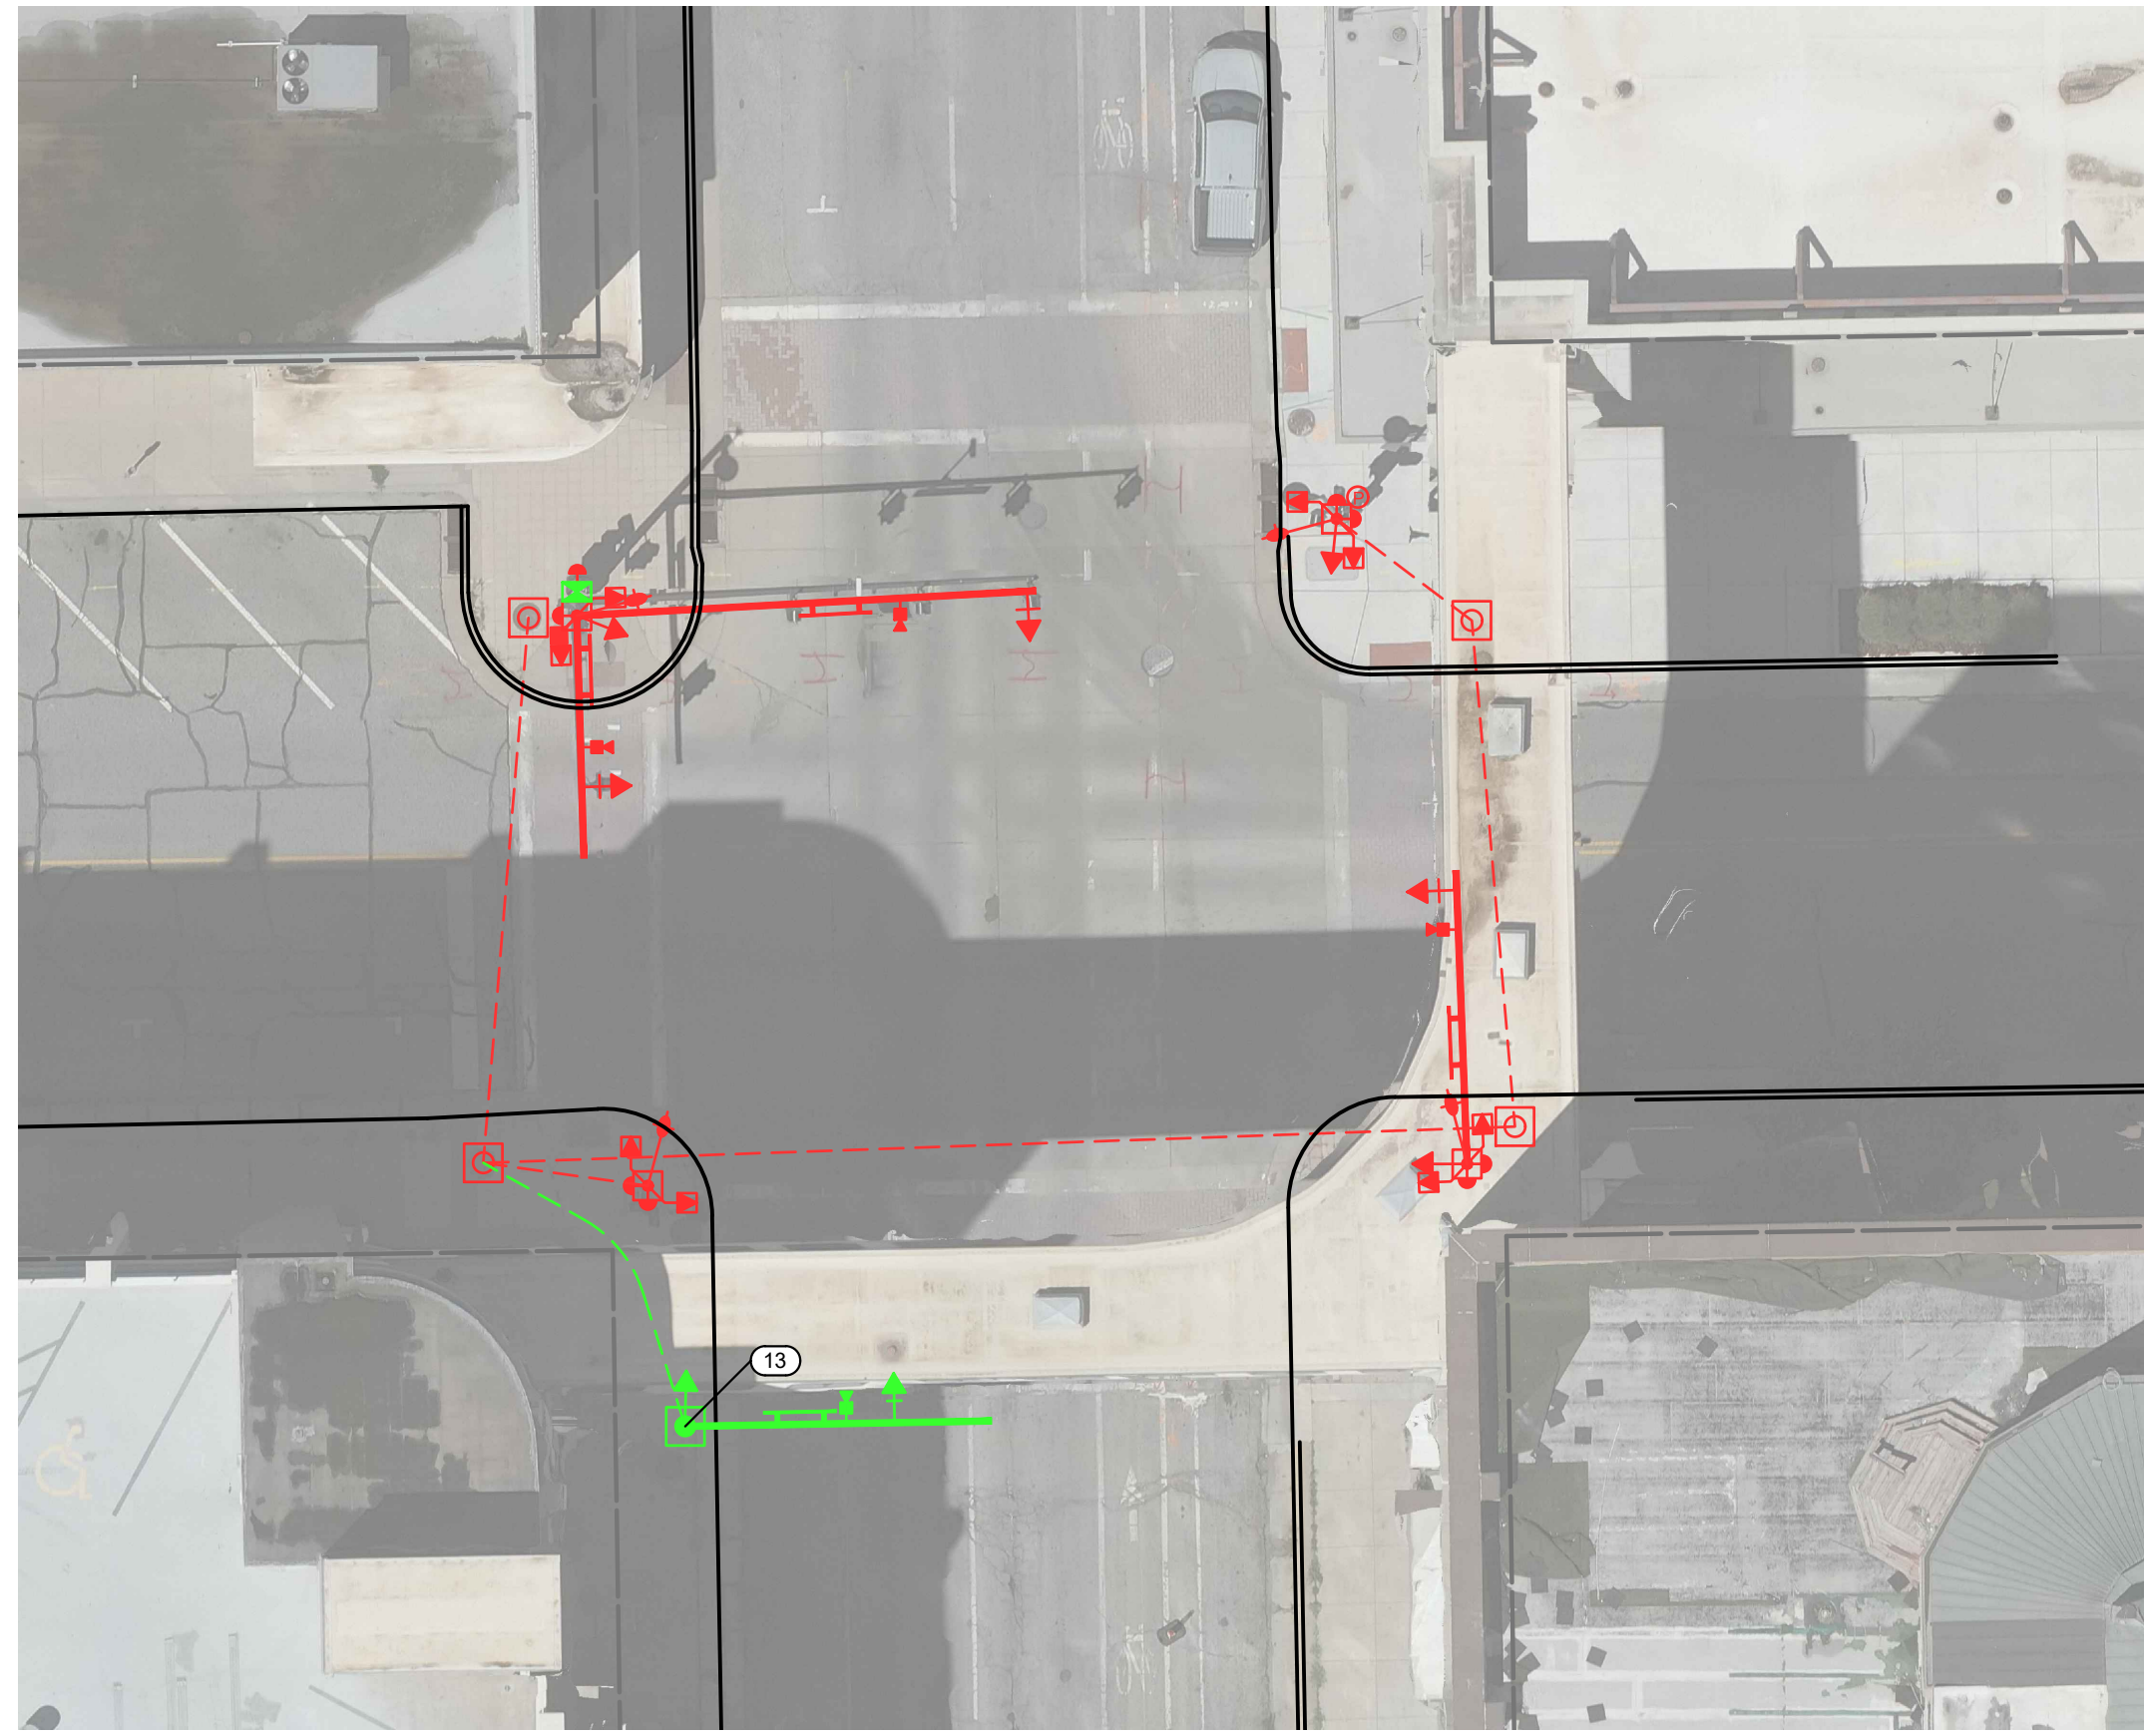


MARKET ST. & WILLIAM ST.

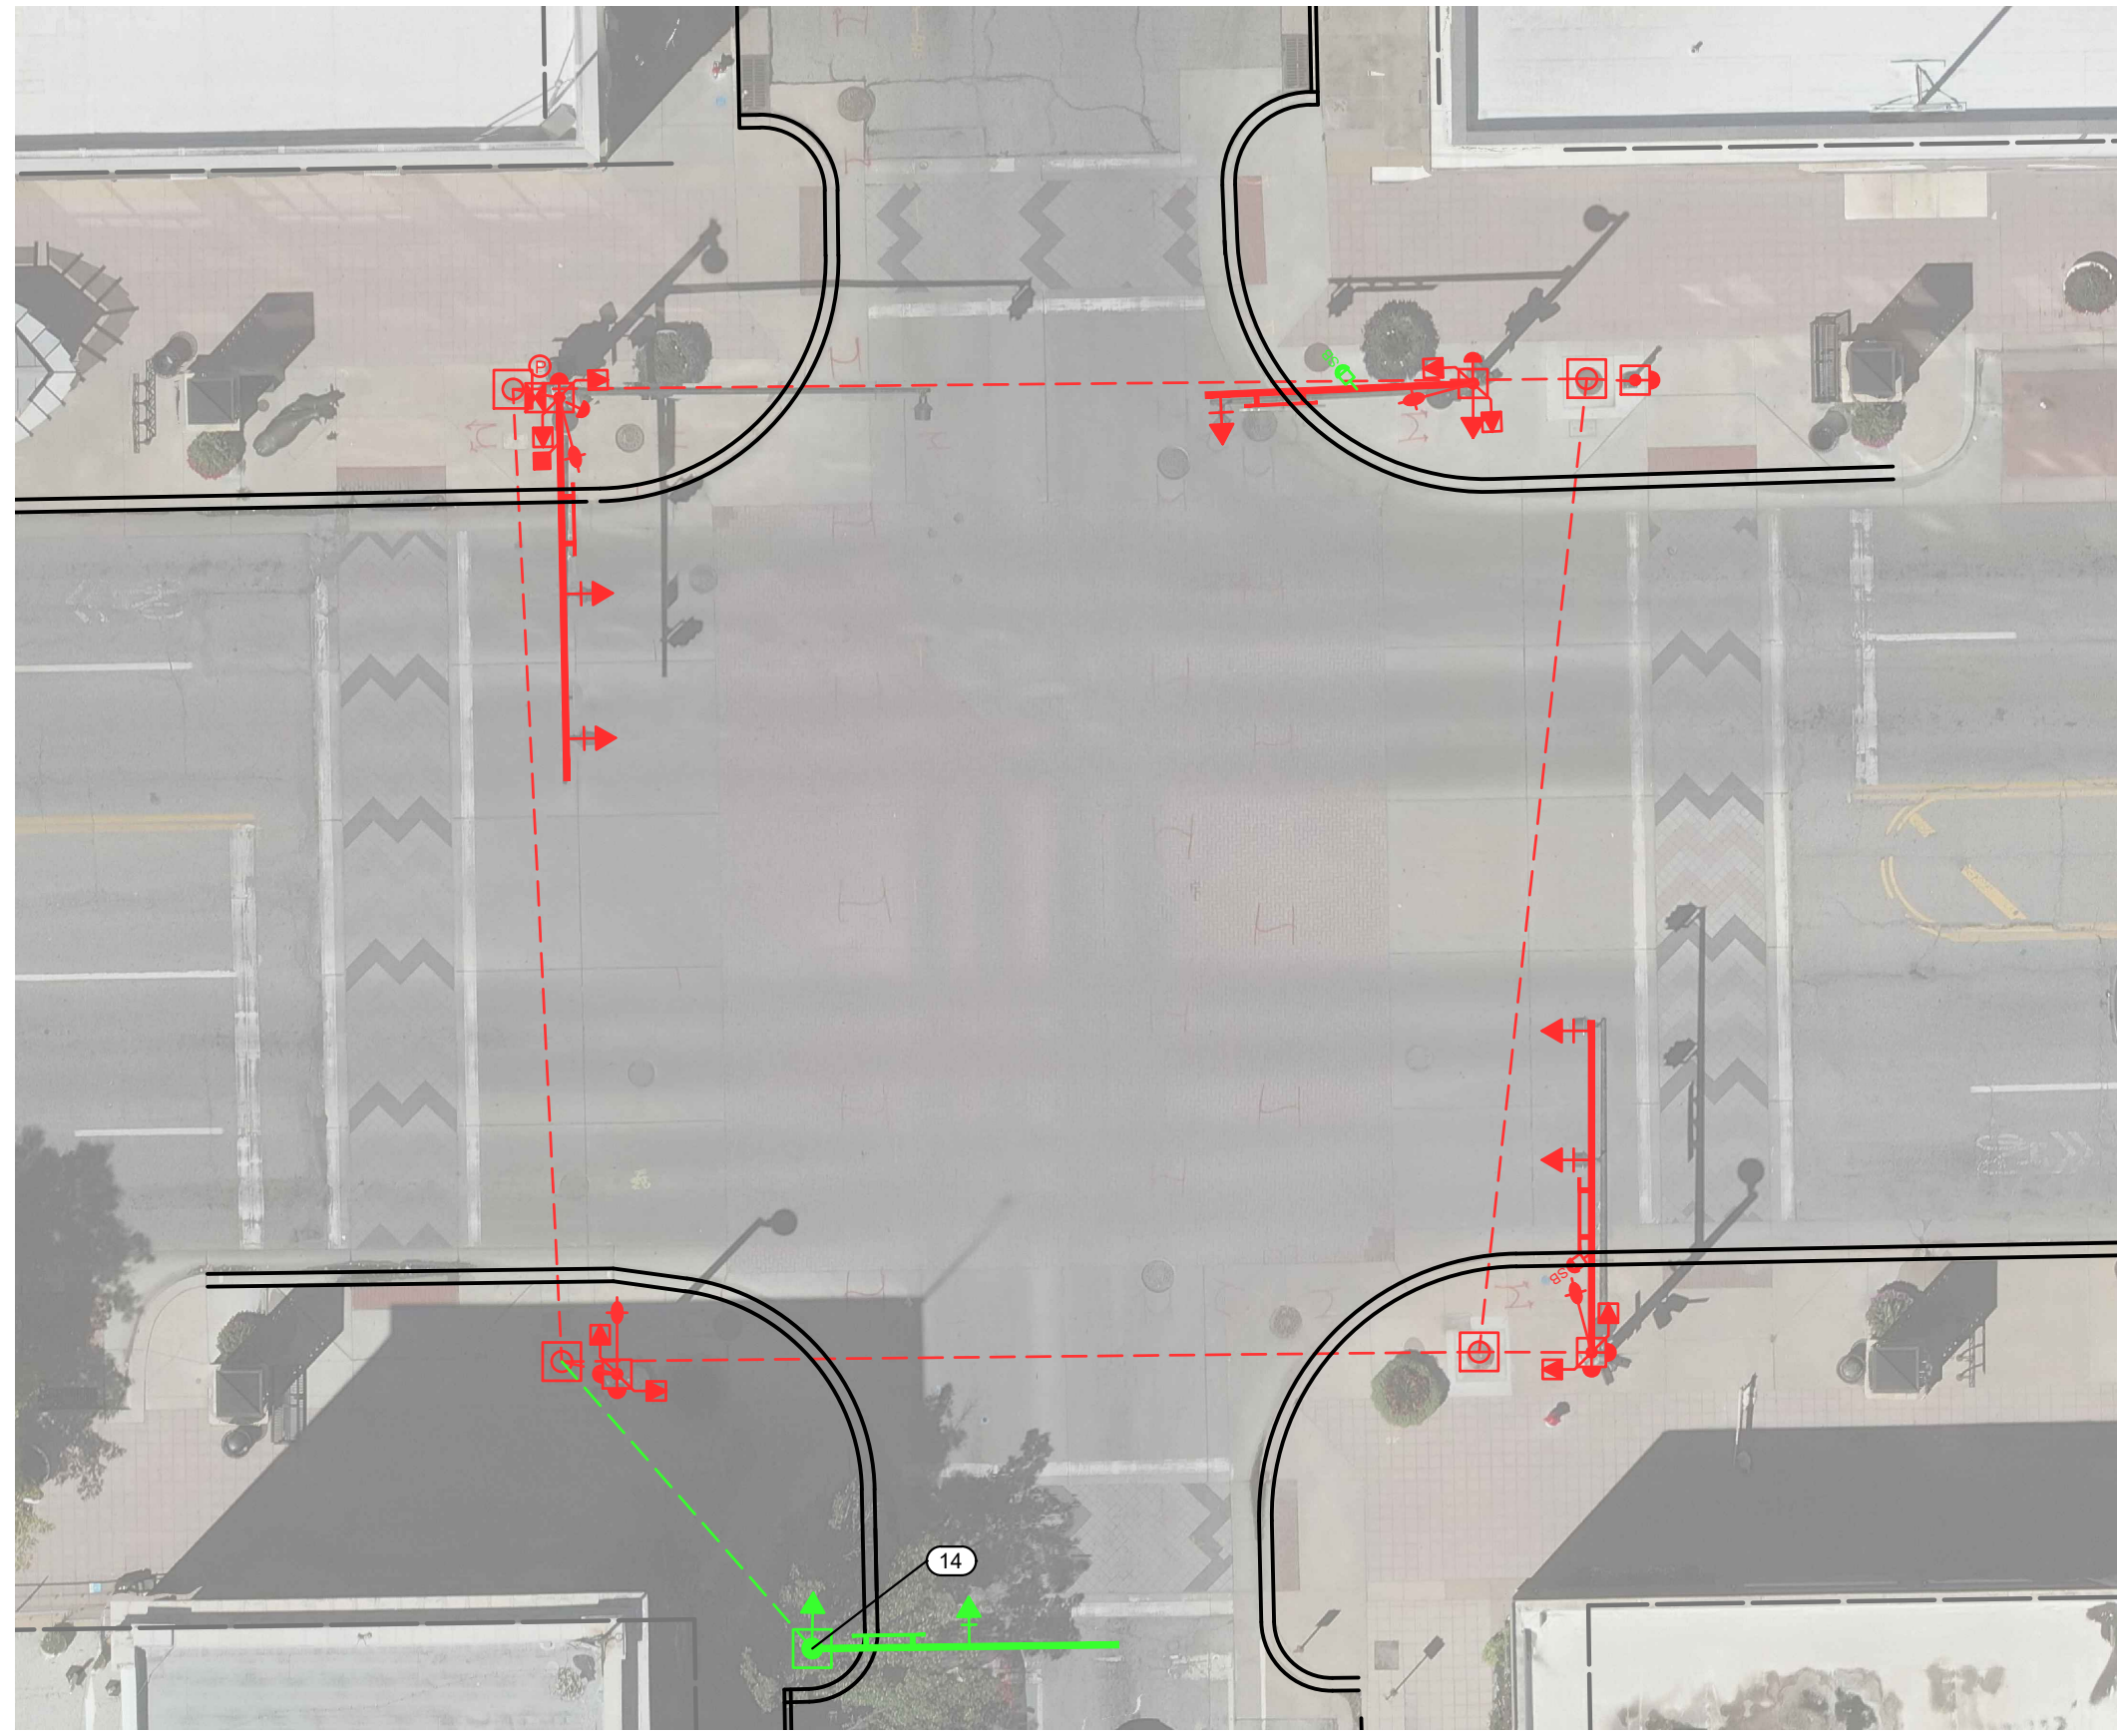


MARKET ST. & DOUGLAS AVE.

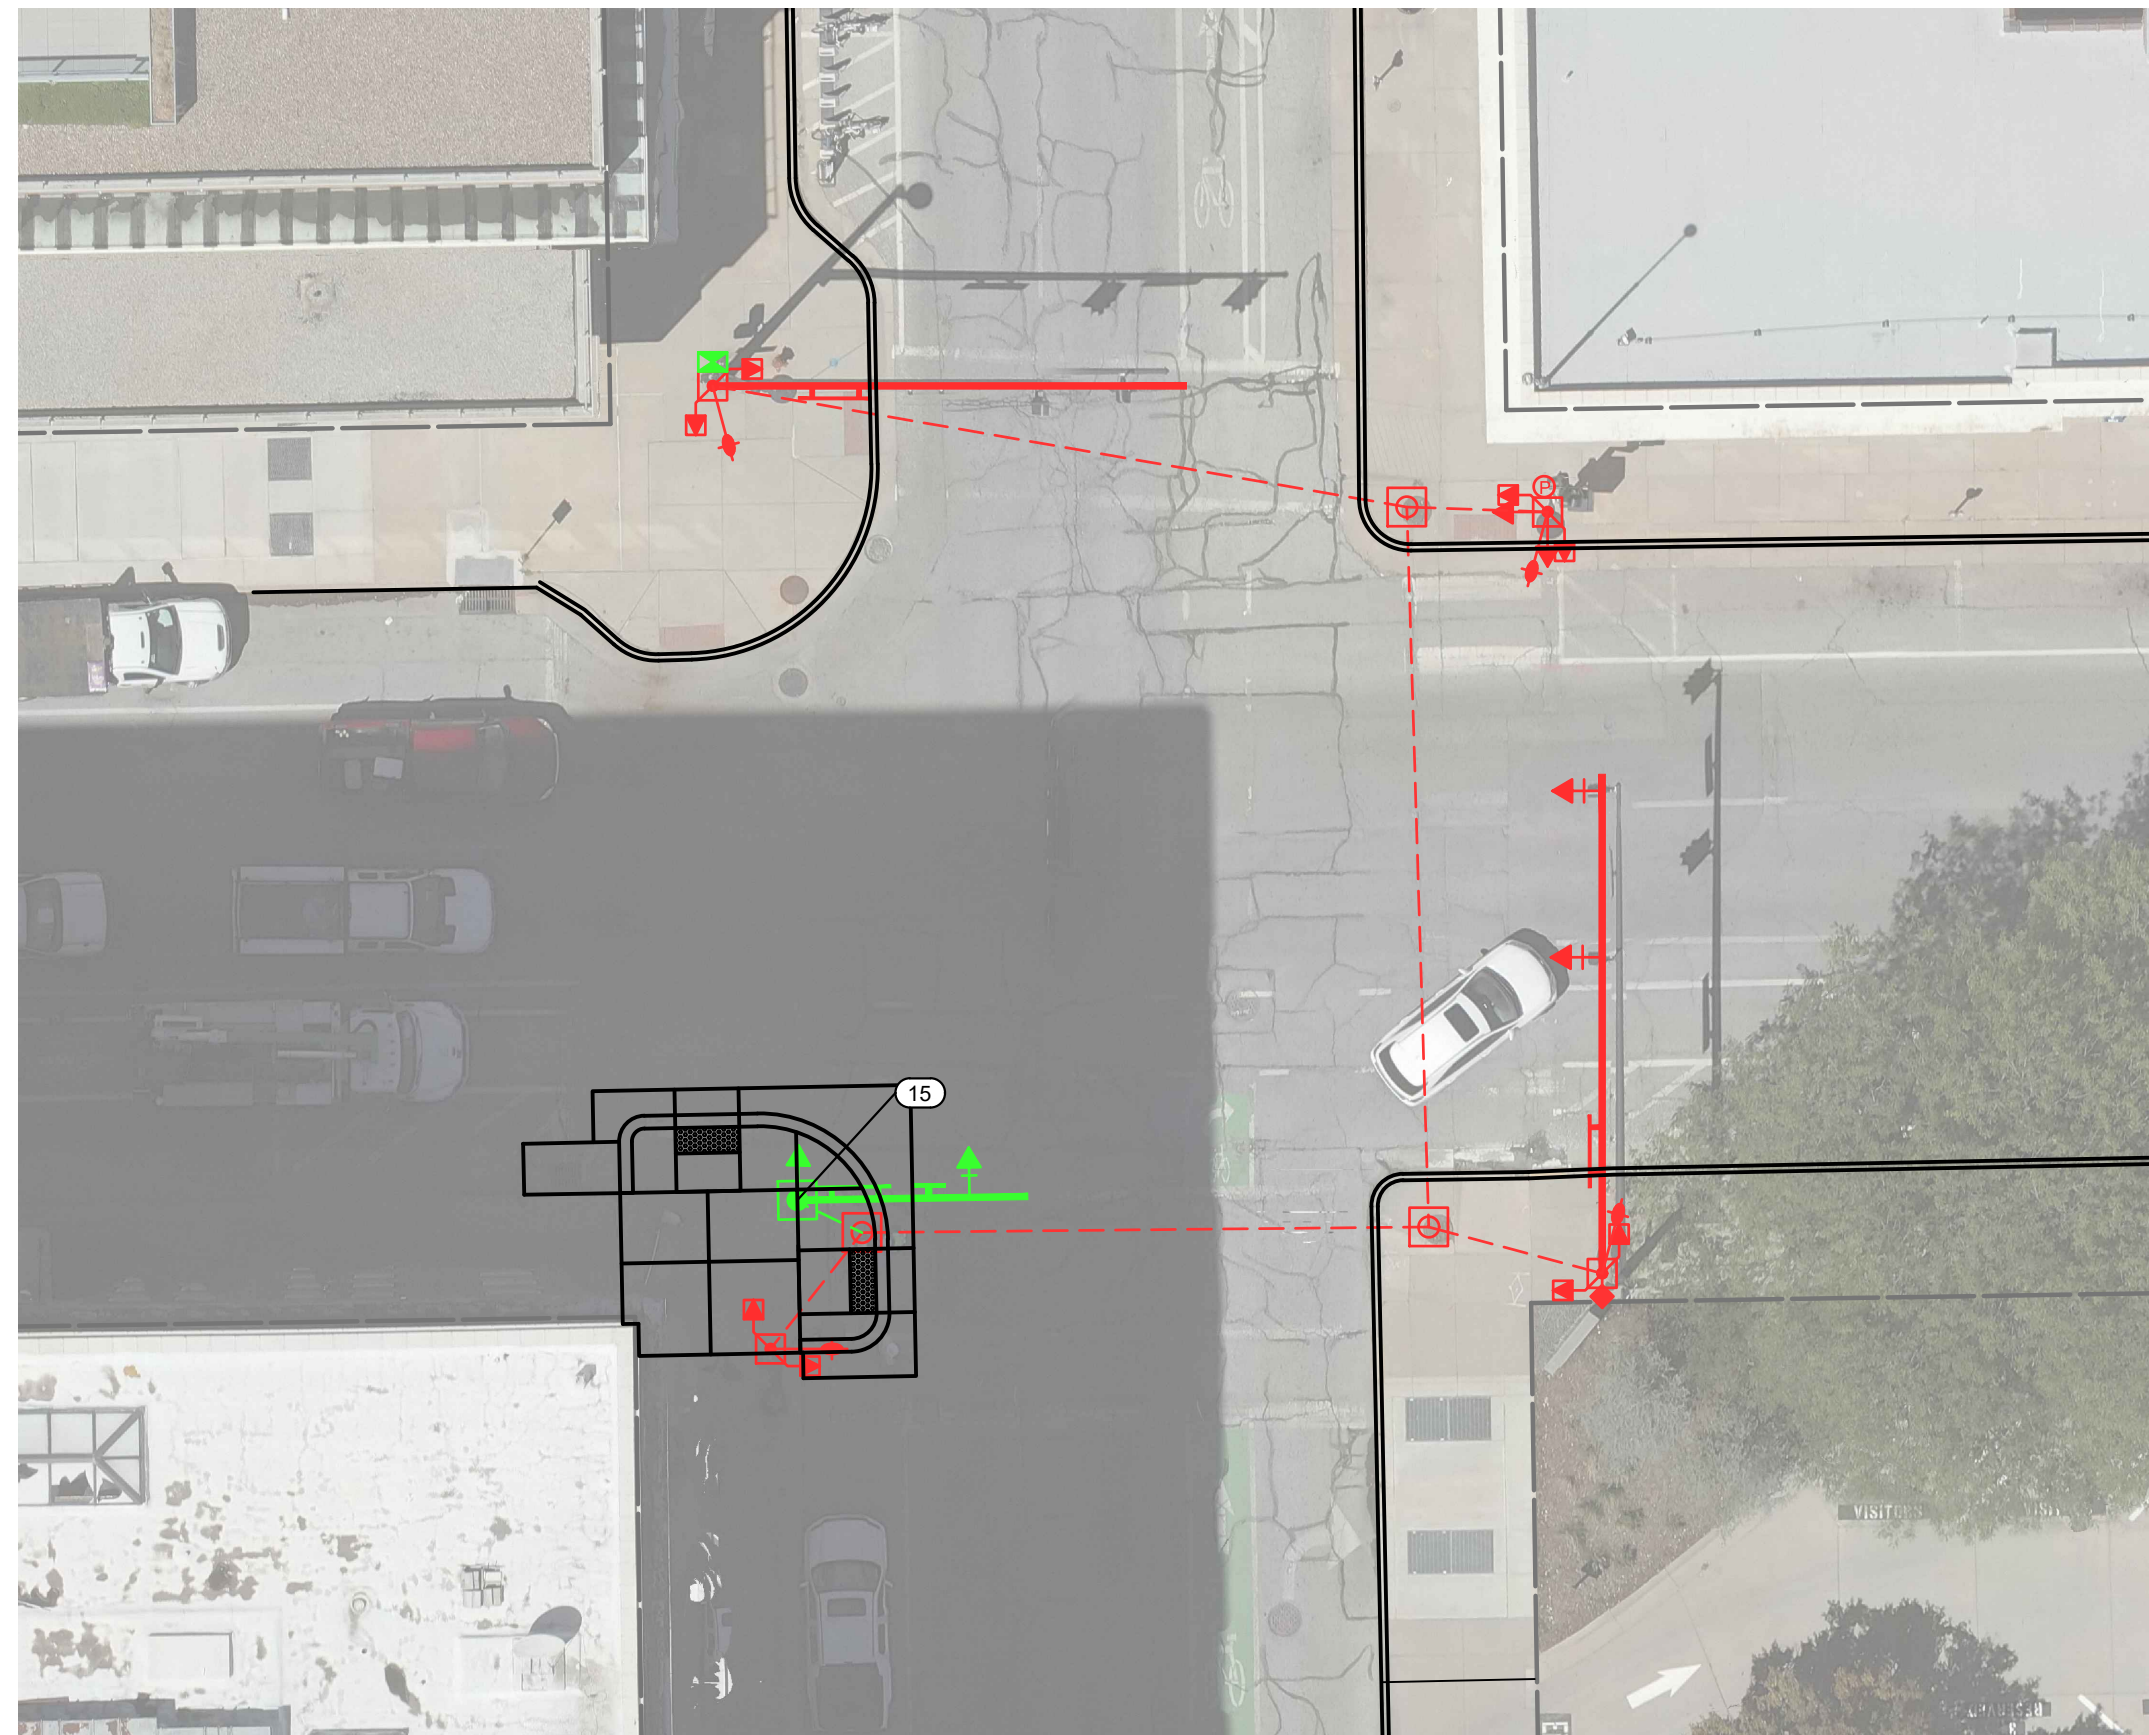

MARKET ST. & 1ST ST.

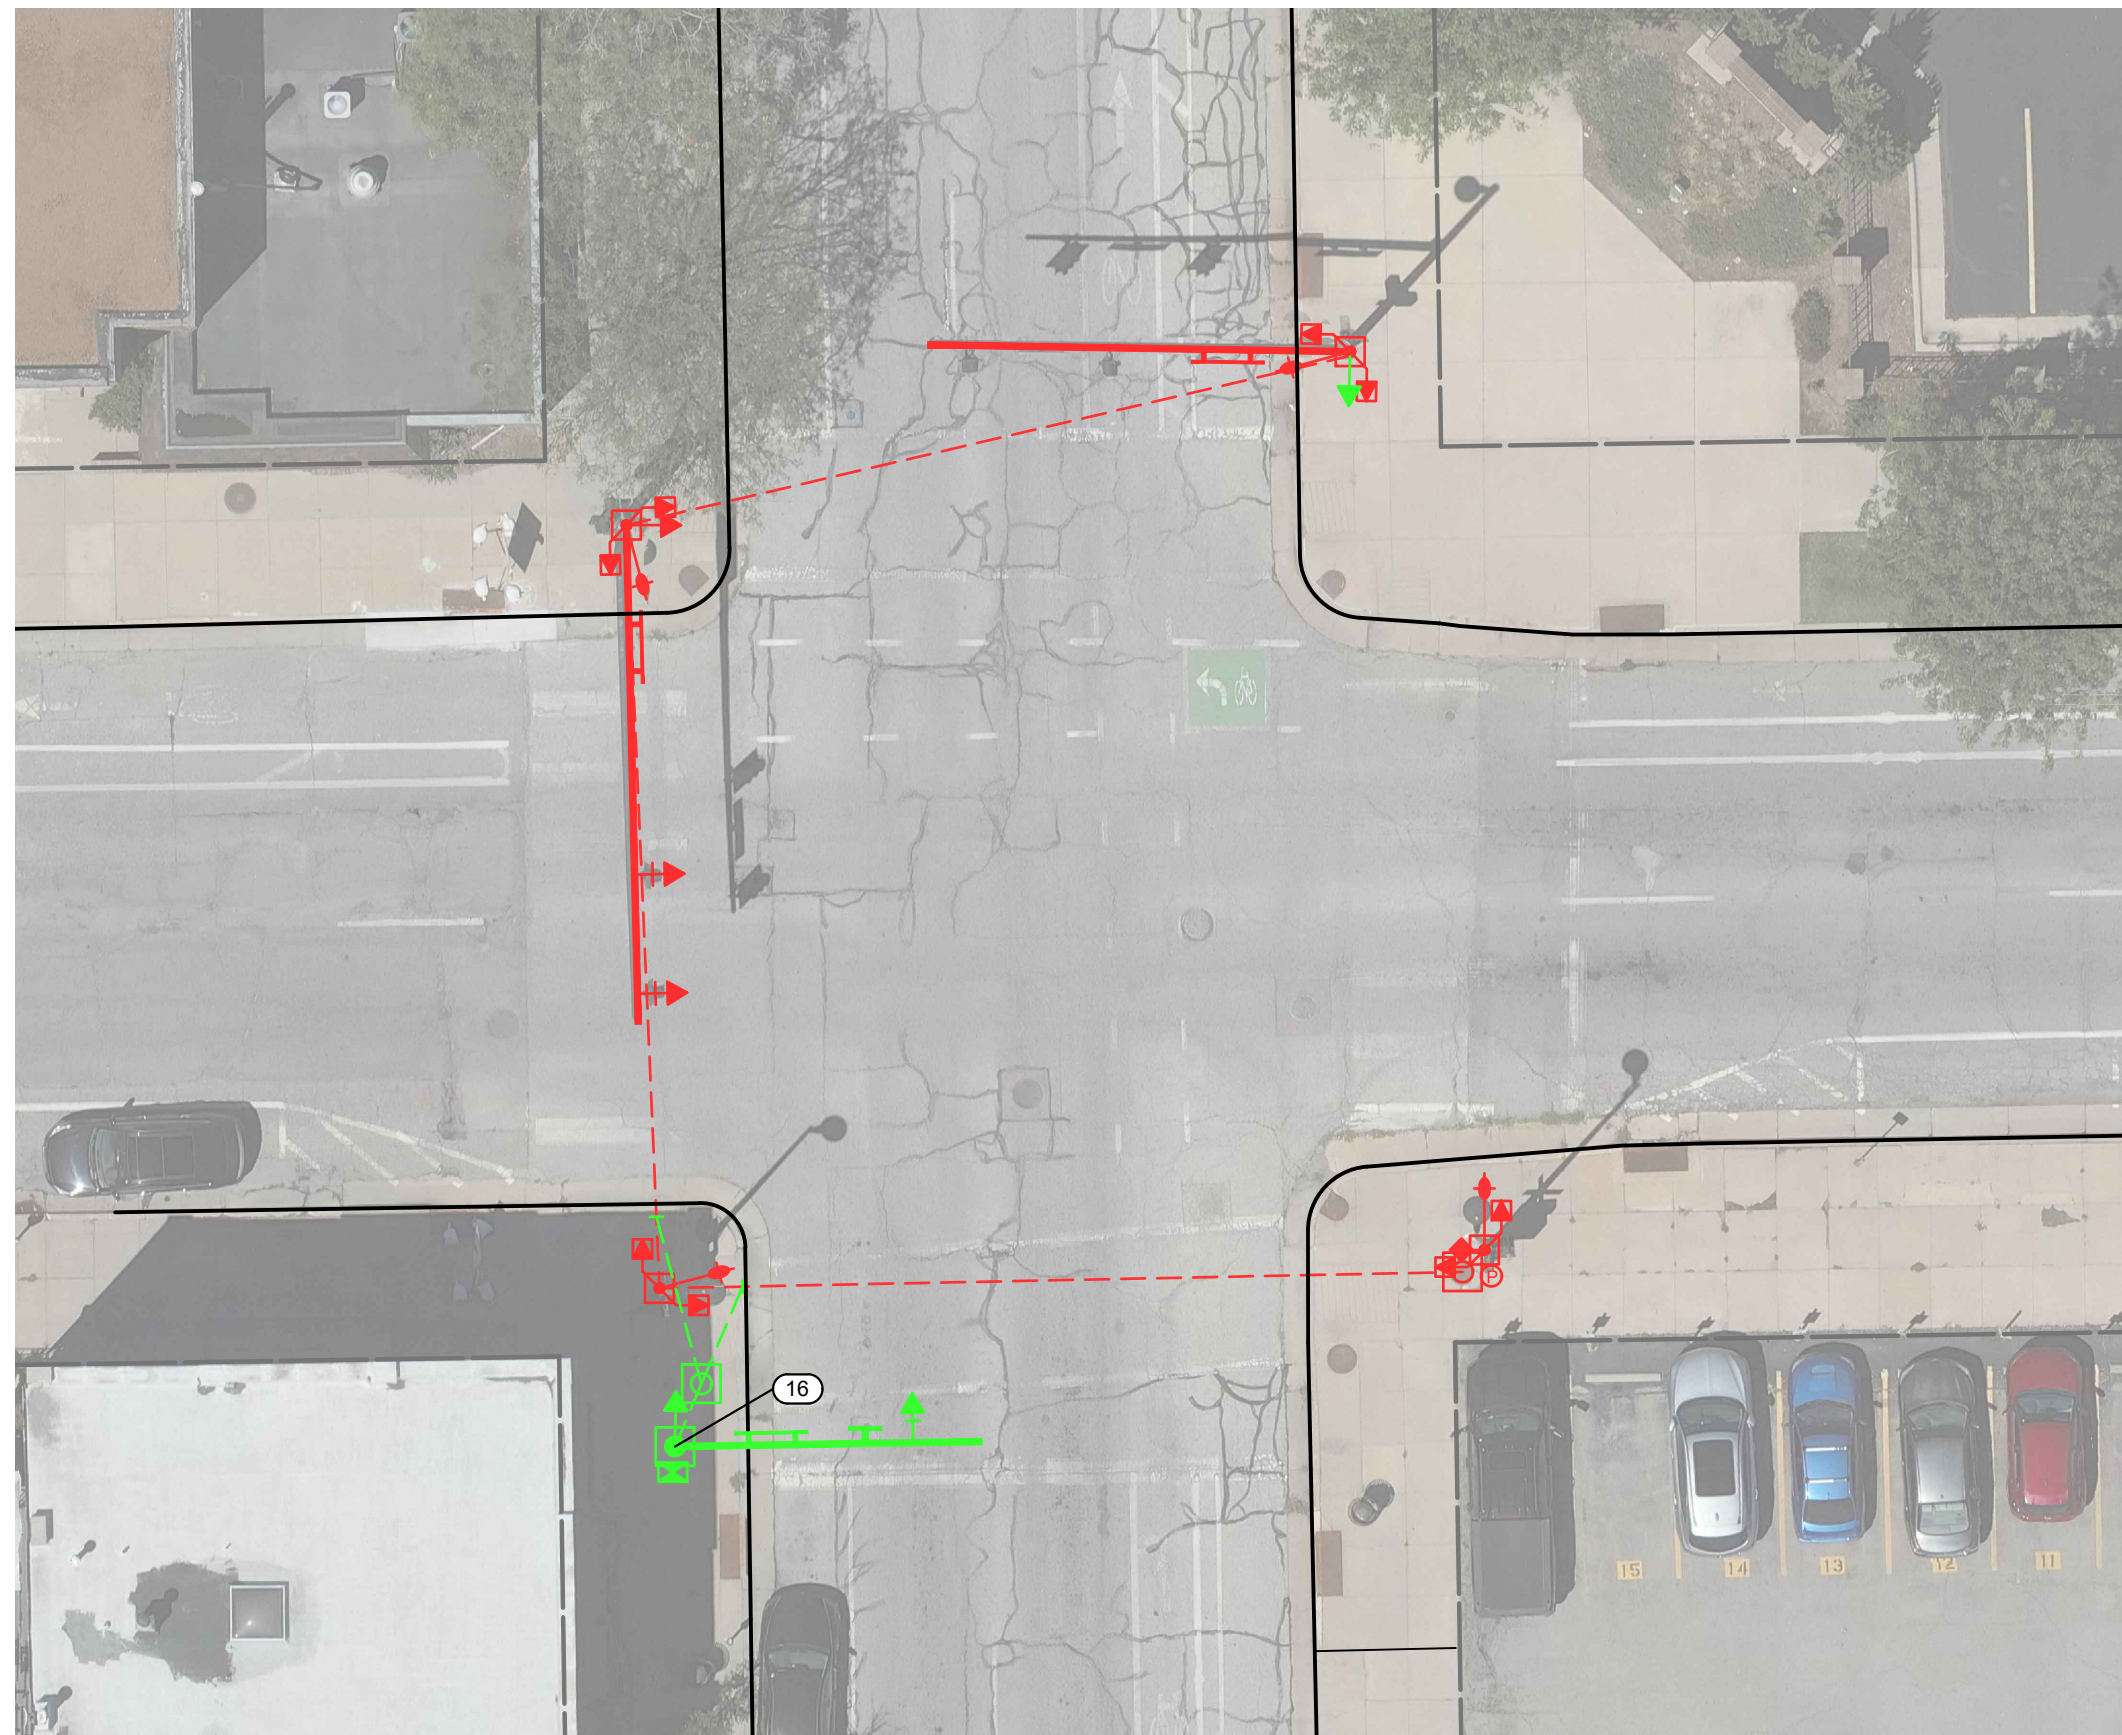

MARKET ST. & 2ND ST.

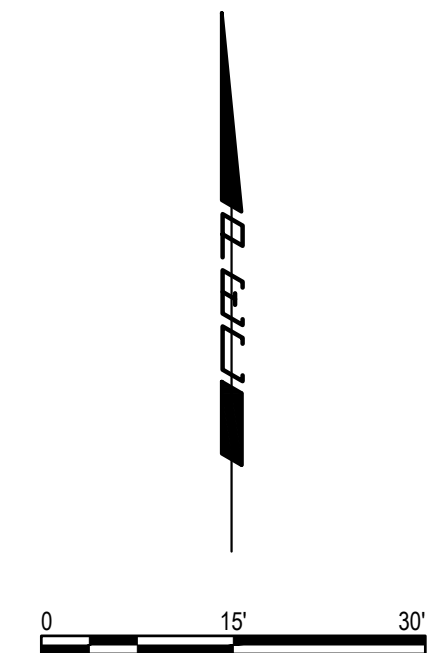

**DOWNTOWN  
 TWO-WAY STREET  
 CONVERSION  
 CENTRAL BUSINESS DISTRICT  
 WICHITA, KANSAS**

Issue:									
1									

JOB NO.	230431-000
DATE	JULY 2024
PM	TPA
DESIGNED BY	LGP/SAC
DRAWN BY	CP/SAC
CHECKED BY	SAC/TPA

TRAFFIC STAKING  
 PLAN

**CT122**  
 99 OF 103