


PLOTTED: Tuesday, July 30, 2024 @ 11:47AM


J:\PROJECTS\2024\12\10\10427_PERFECTION_COURTYARDS AT MOORINGS\02\10427 CAD\SHS\05\CIVIL\PAVPH12\427-05-500-PH1_REV.DWG

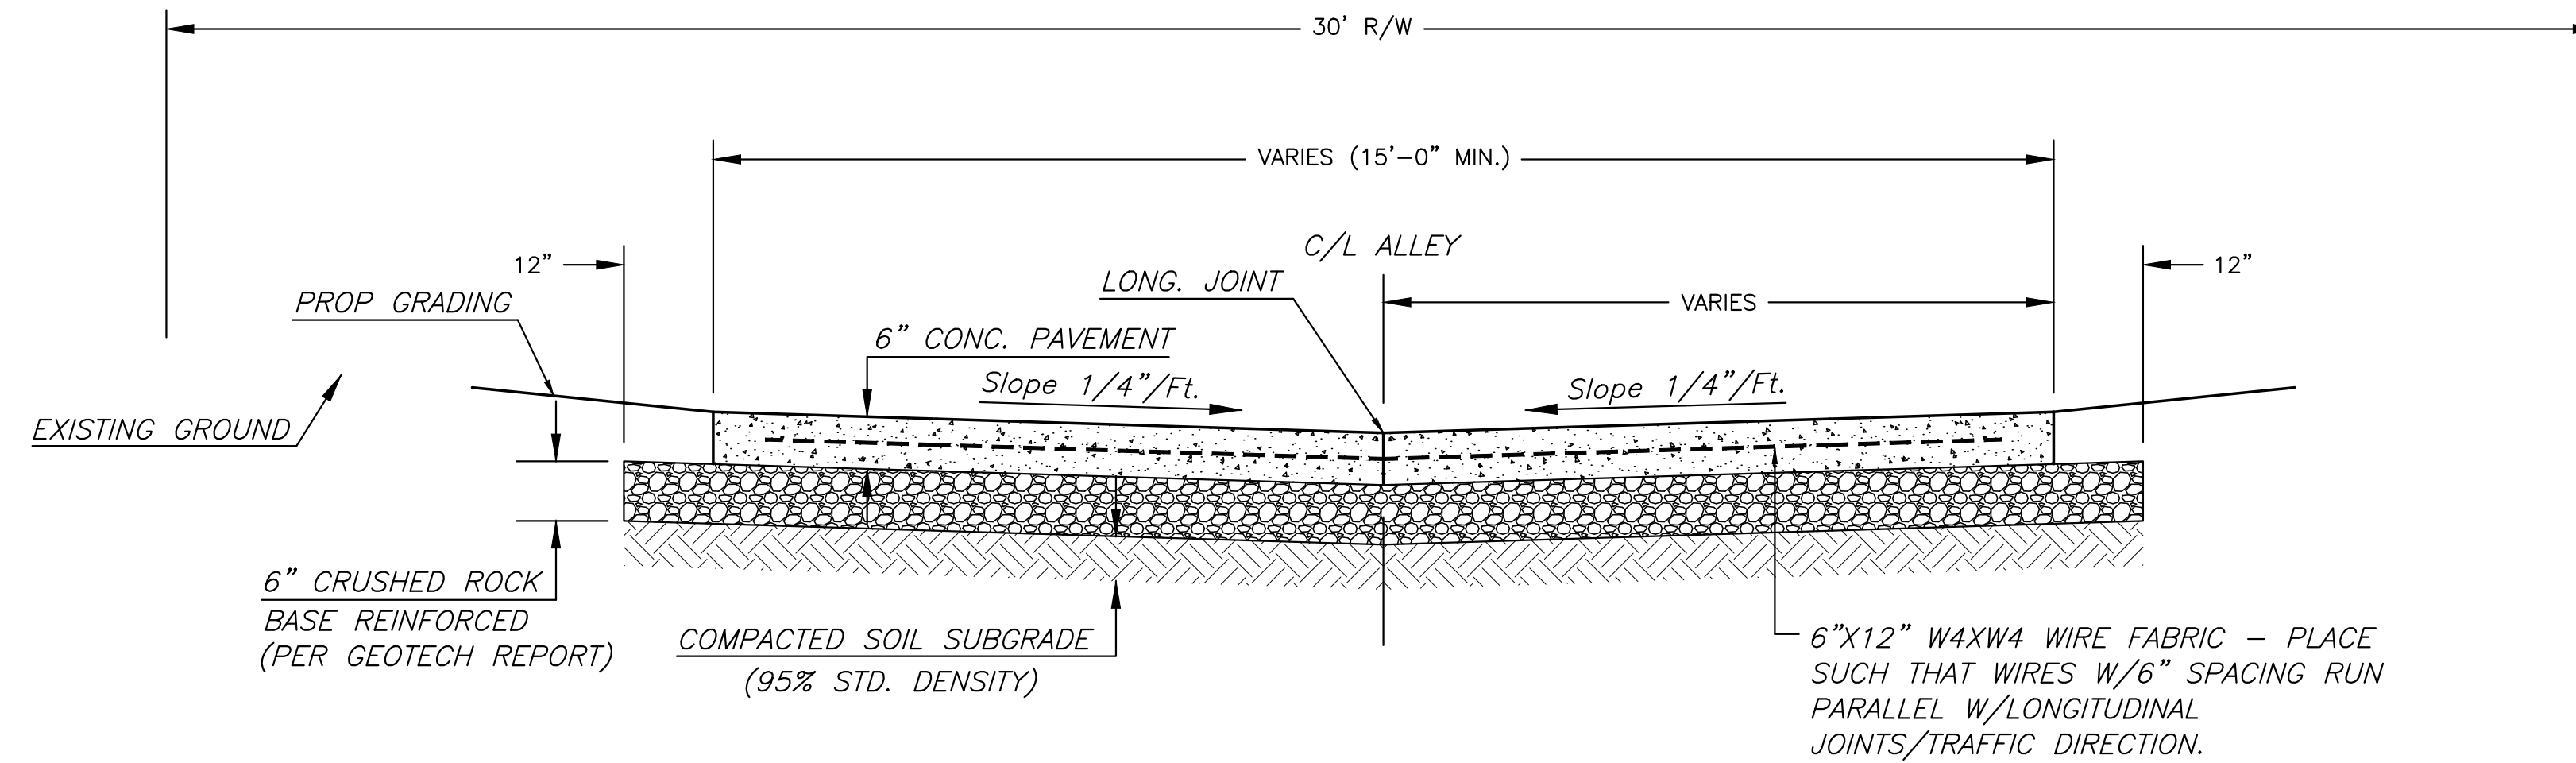

ALLEY SECTION


SCALE: NTS

CONTRACTOR SHALL PROVIDE JOINT TYPE AND PATTERN PLAN FOR APPROVAL PRIOR TO CONSTRUCTION. JOINT SPACING SHALL NOT EXCEED 12'.

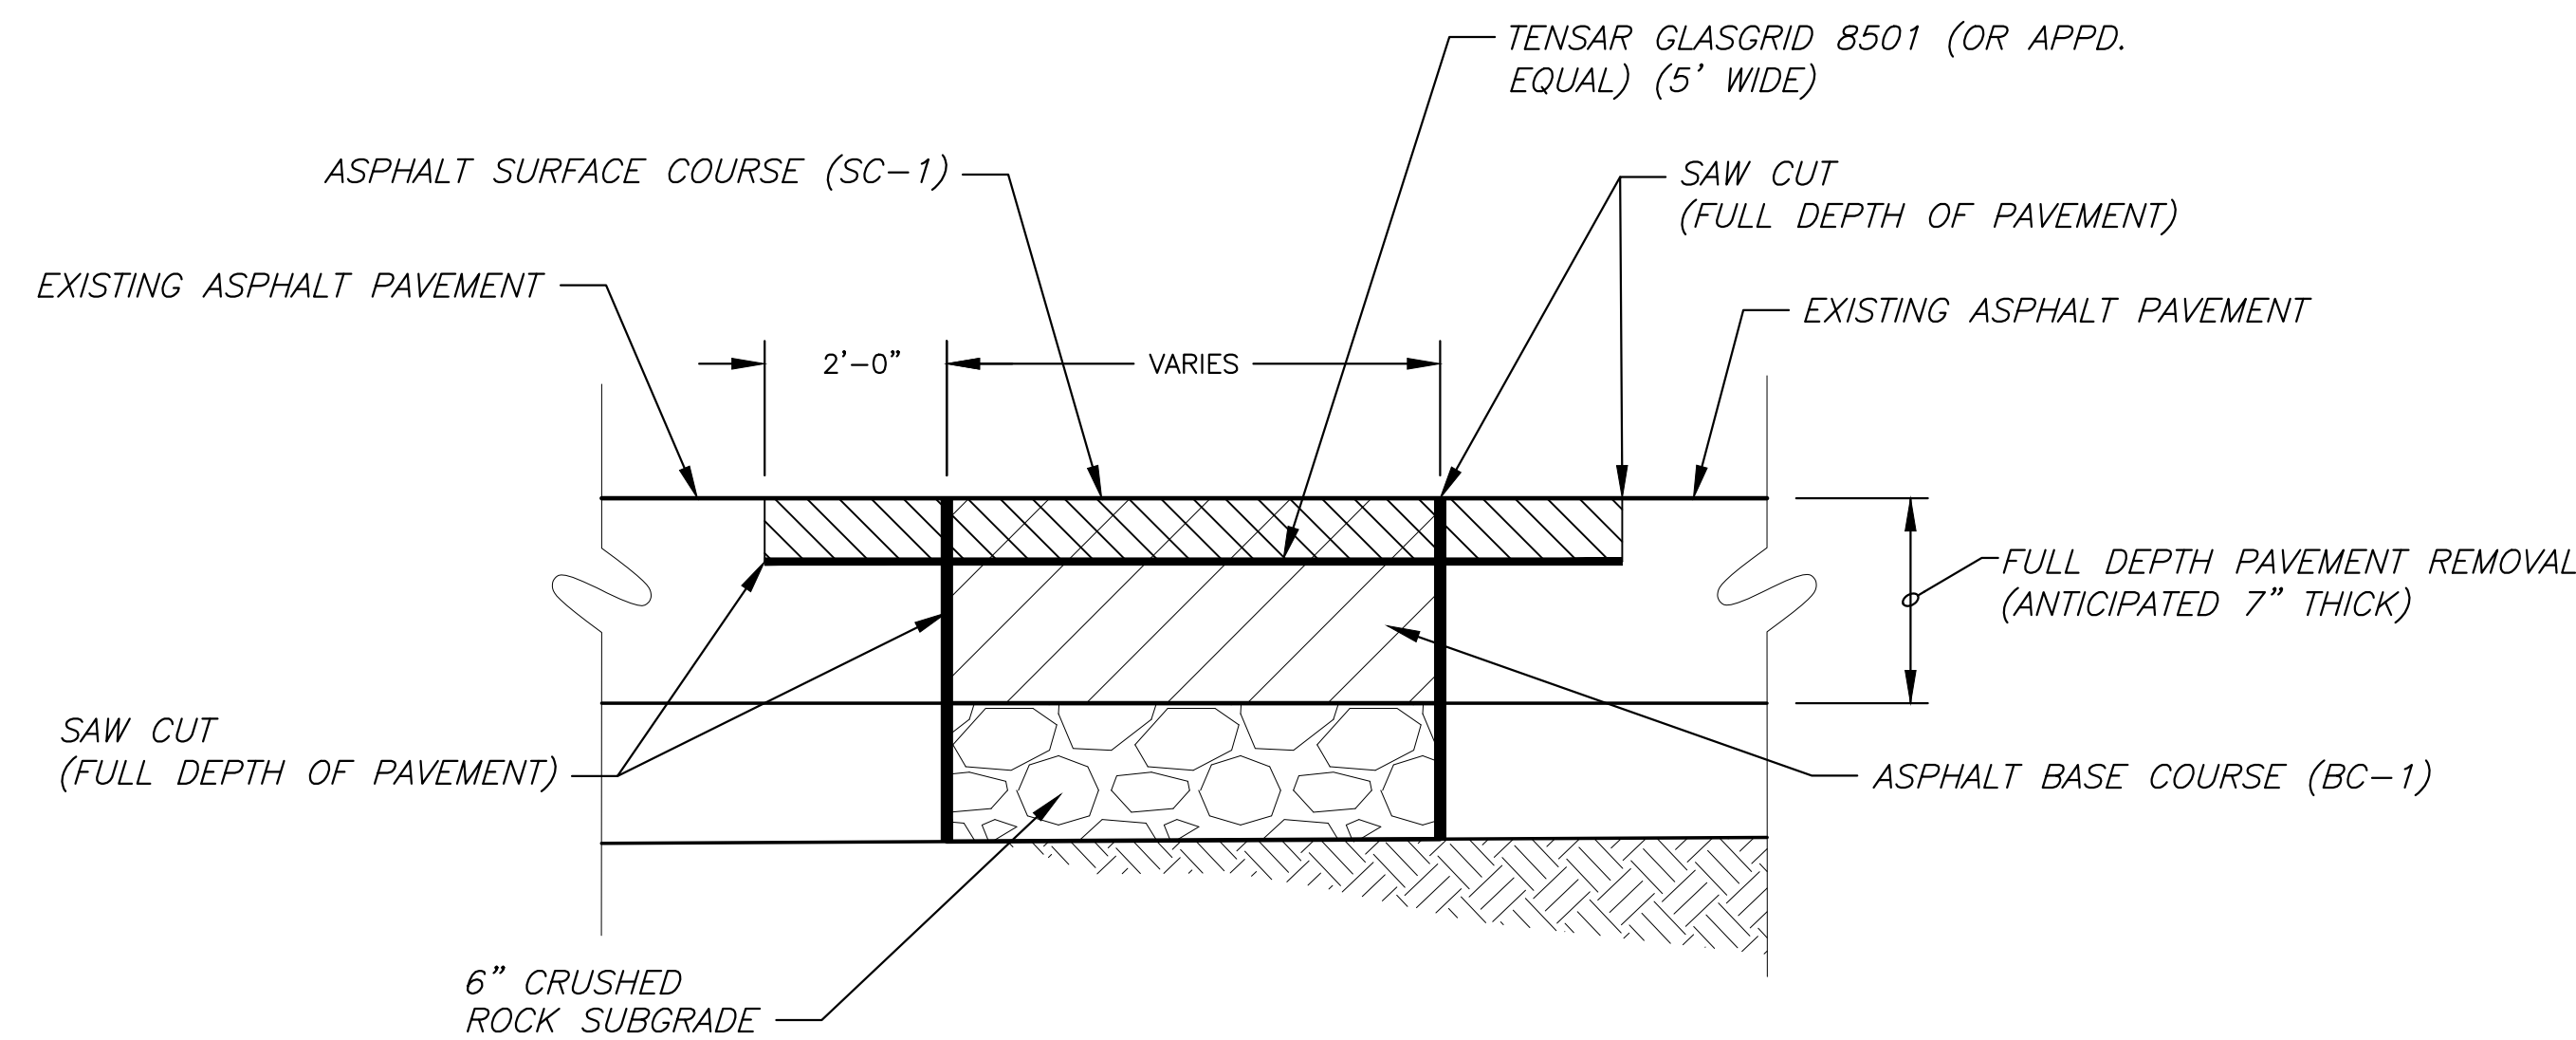


FULL DEPTH ASPHALT PAVEMENT REPAIR

SCALE: NTS

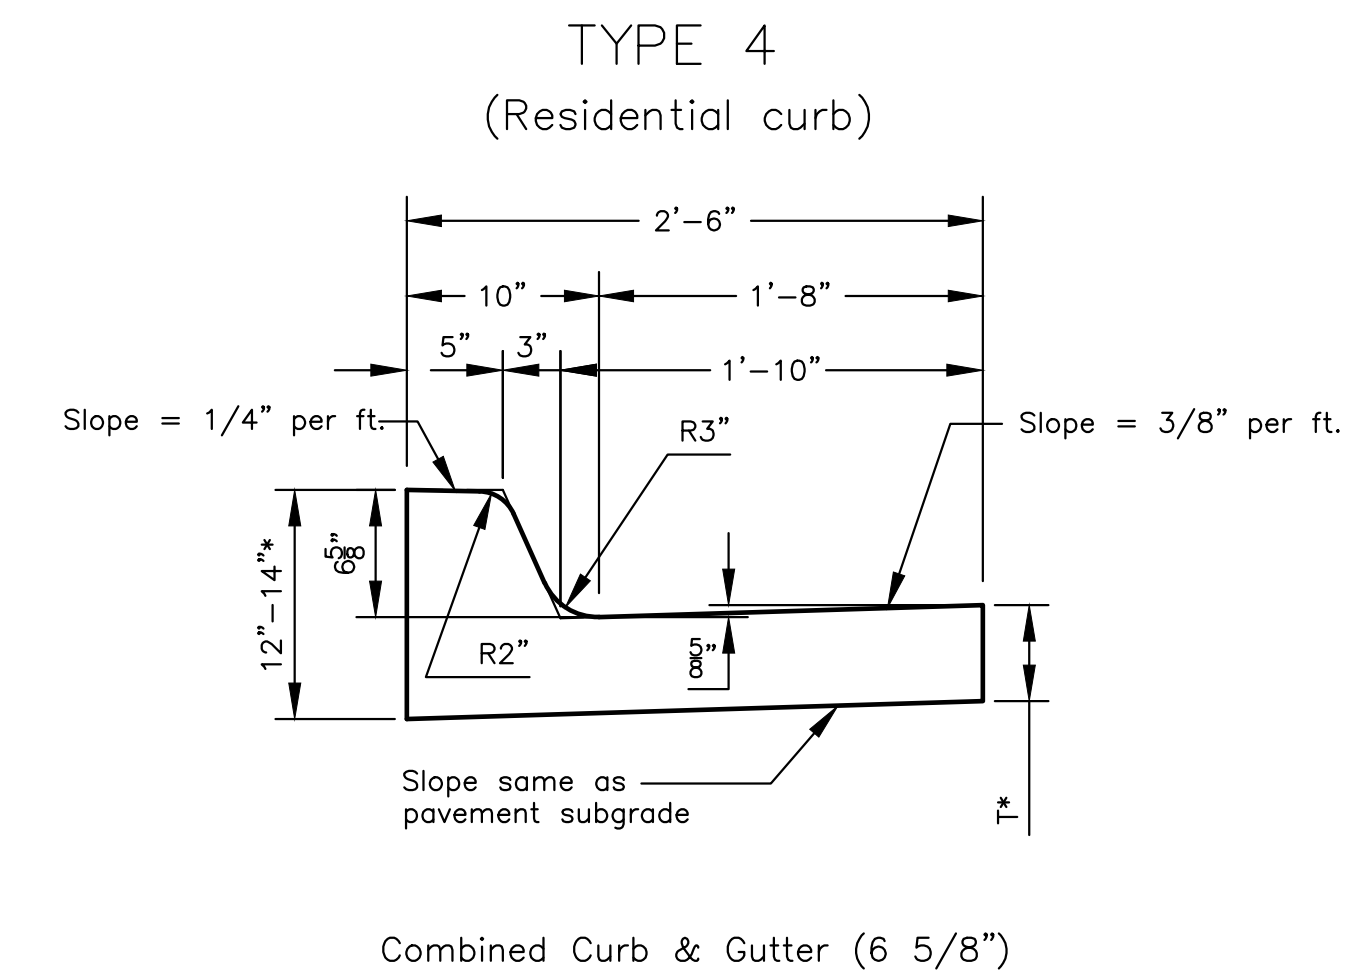

Combined Curb & Gutter (6 5/8")

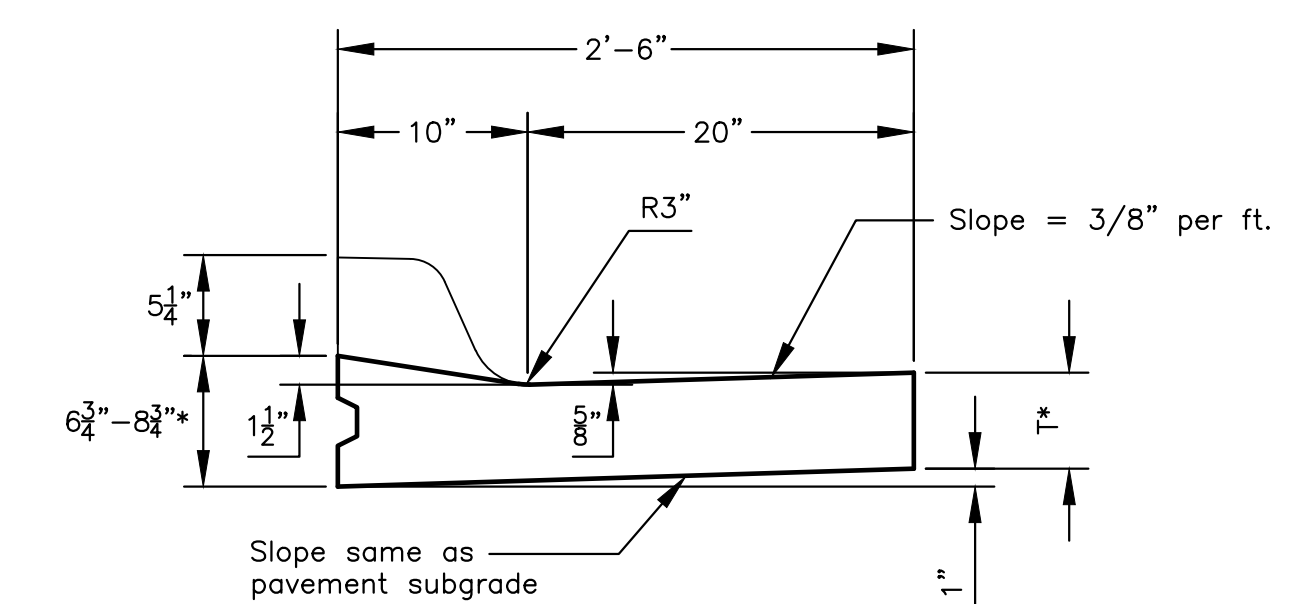

Combined Curb & Gutter (1 1/2")

RESIDENTIAL CURB DETAILS (TYPE 4)

SCALE: NTS

©2024 MKEC Engineering All Rights Reserved www.mkec.com
These drawings and their contents, including, but not limited to, all concepts, designs, & ideas are the exclusive property of MKEC Engineering (MKEC), and may not be used or reproduced in any way without the express consent of MKEC.

PAVING DETAILS

PROJECT NO.	472-2022-085820c	
DATE	JULY 2024	
SCALE	NTS	
DESIGNED	DRAWN	CHECKED
DFL	JWC	SPE

0	ISSUED FOR CONSTRUCTION	07/30/24
NO.	REVISION	DATE

SHEET NO.