



PLOTTED: Thursday, July 18, 2025 @ 10:14AM
 J:\PROJECTS\2023\231010497_ARTISTIC_BUNKER_HILL_MERITRUST\00_230497_CADD\SHS\05_CIVIL\WTR\230497_CU102-W.DWG

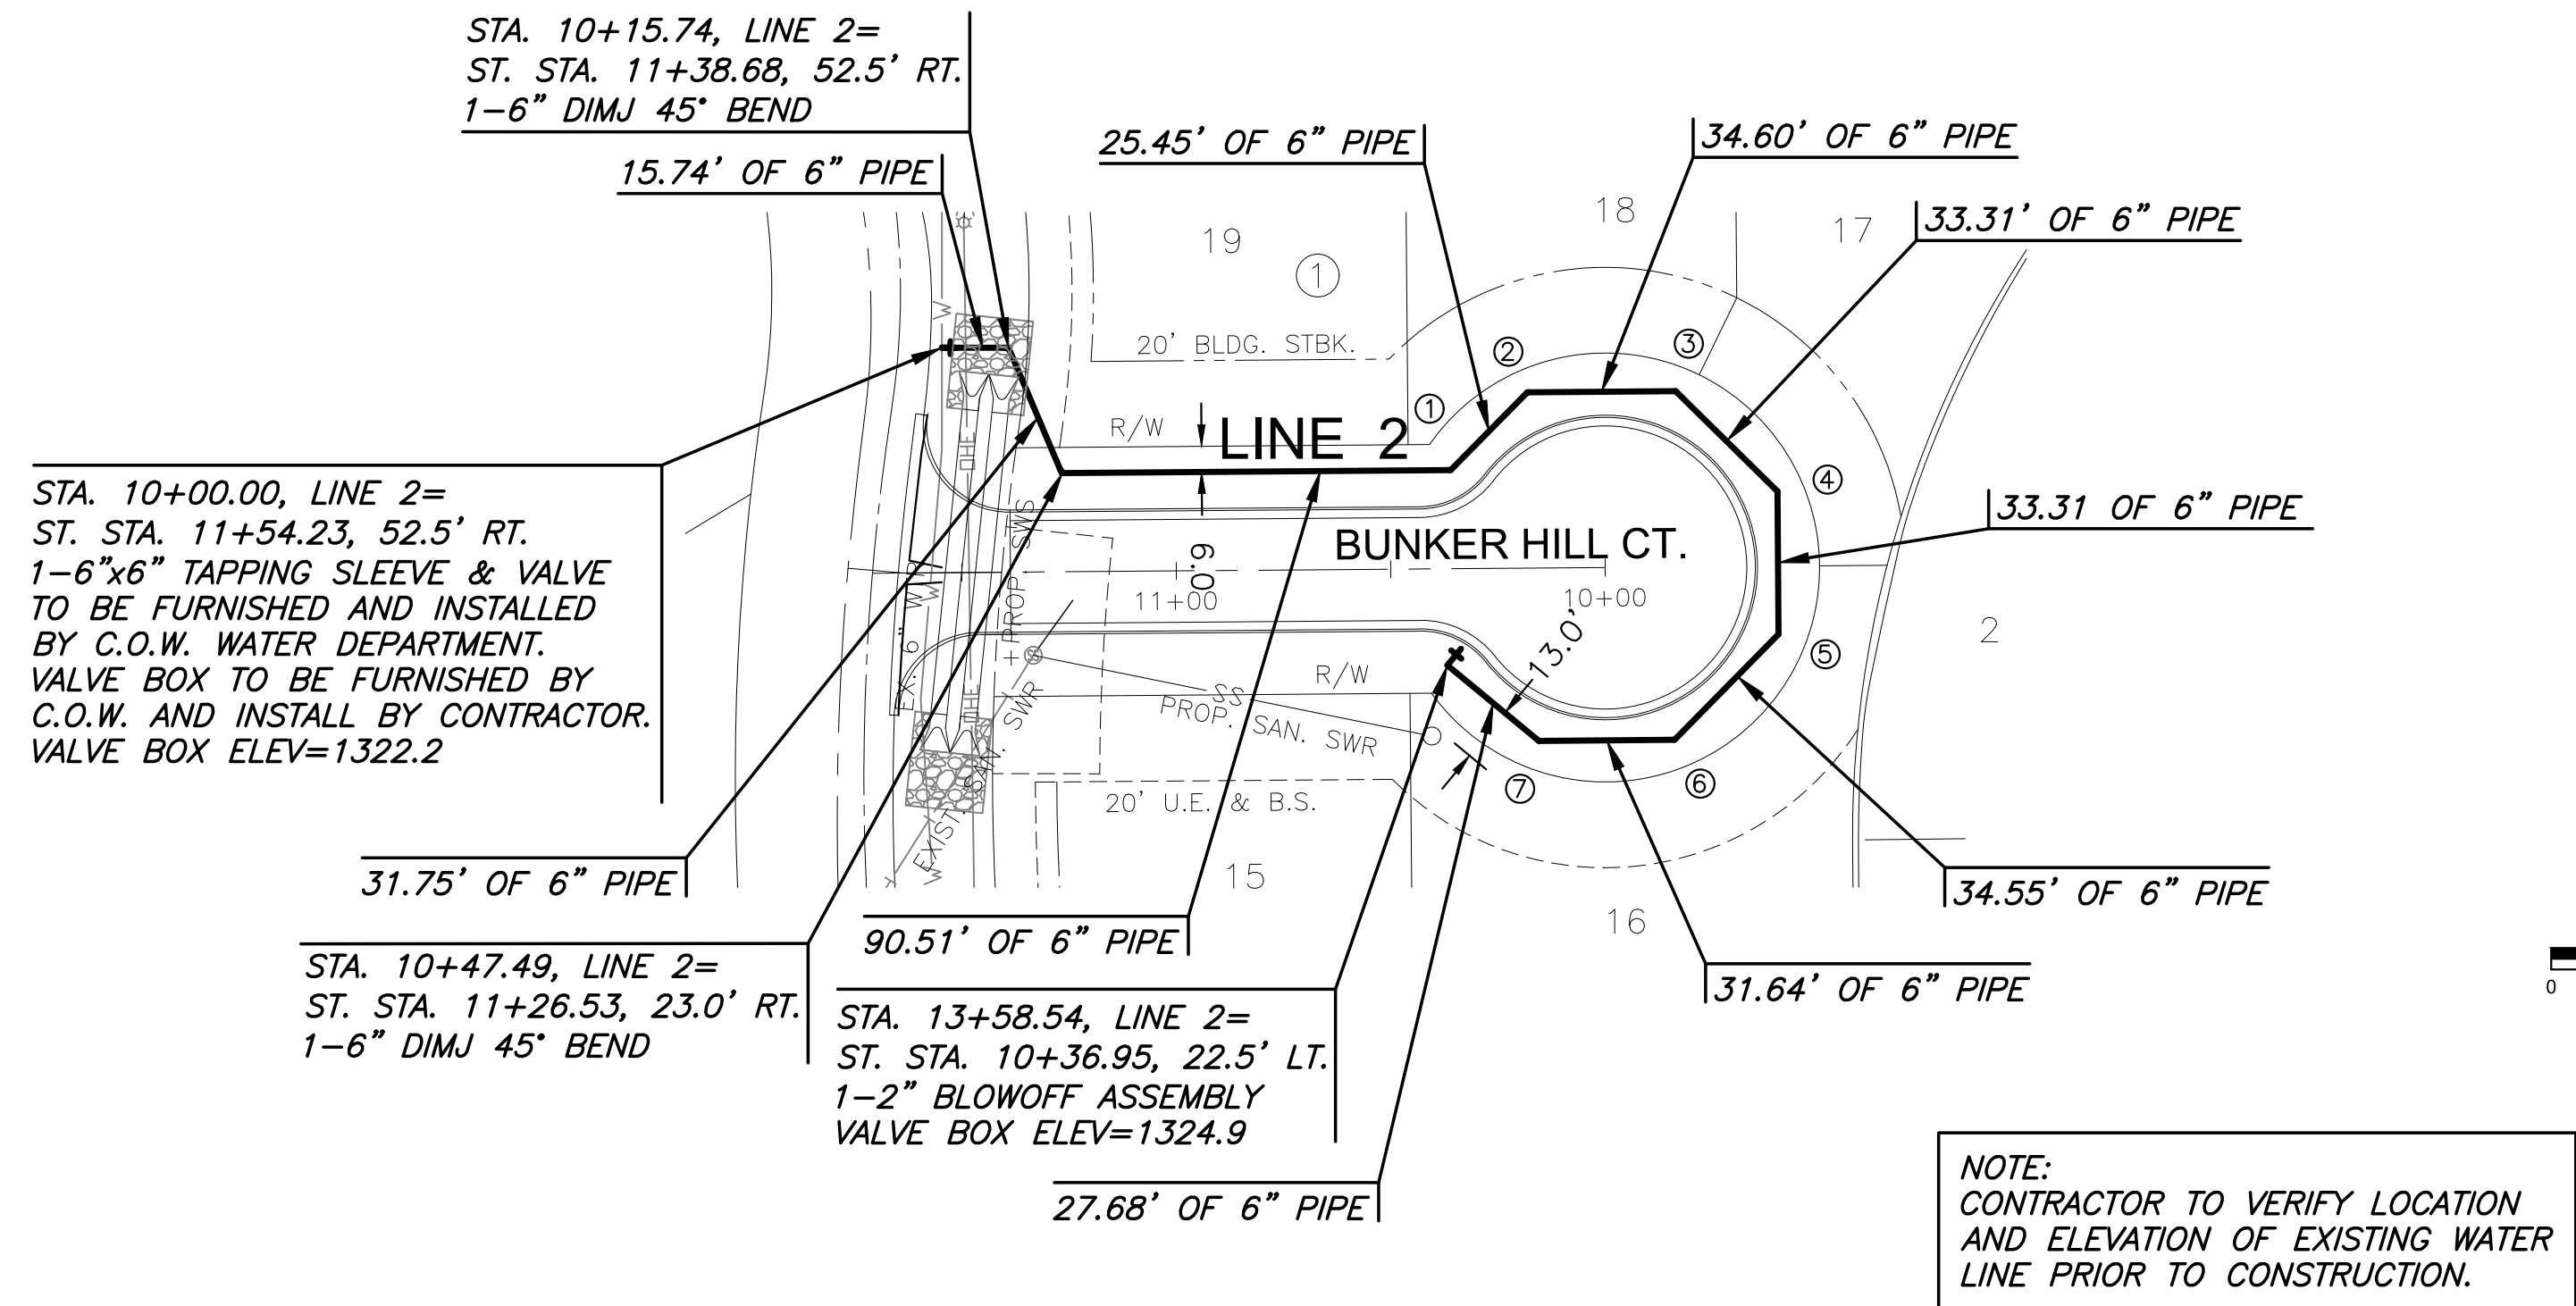


BEND CHART				
NO.	6" BEND	STA.	BL. STA.	OFFSET, RT.
①	45°	11+38.00	10+35.83	23.0' RT.
②	45°	11+63.45	10+17.83	41.0' RT.
③	45°	11+98.05	9+83.23	41.0' RT.
④	45°	12+31.36	9+59.68	17.5' RT.
⑤	45°	12+64.67	9+59.68	15.7' LT.
⑥	45°	12+99.22	9+84.10	40.3' LT.
⑦	45°	13+30.86	10+15.75	40.3' LT.

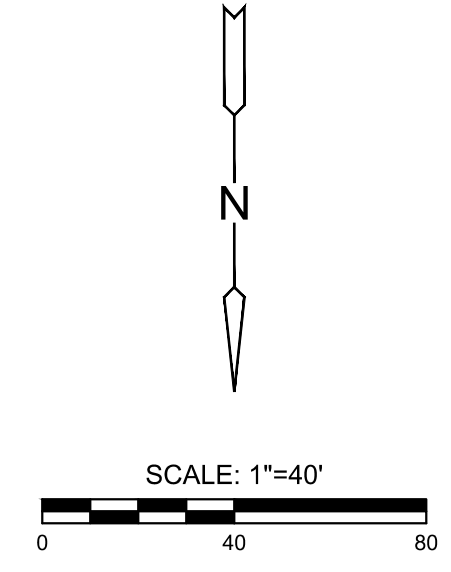

NOTE:
 CONTRACTOR TO VERIFY LOCATION
 AND ELEVATION OF EXISTING WATER
 LINE PRIOR TO CONSTRUCTION.

PLAN WTR LINE 2
 PROFILE WTR LINE 2

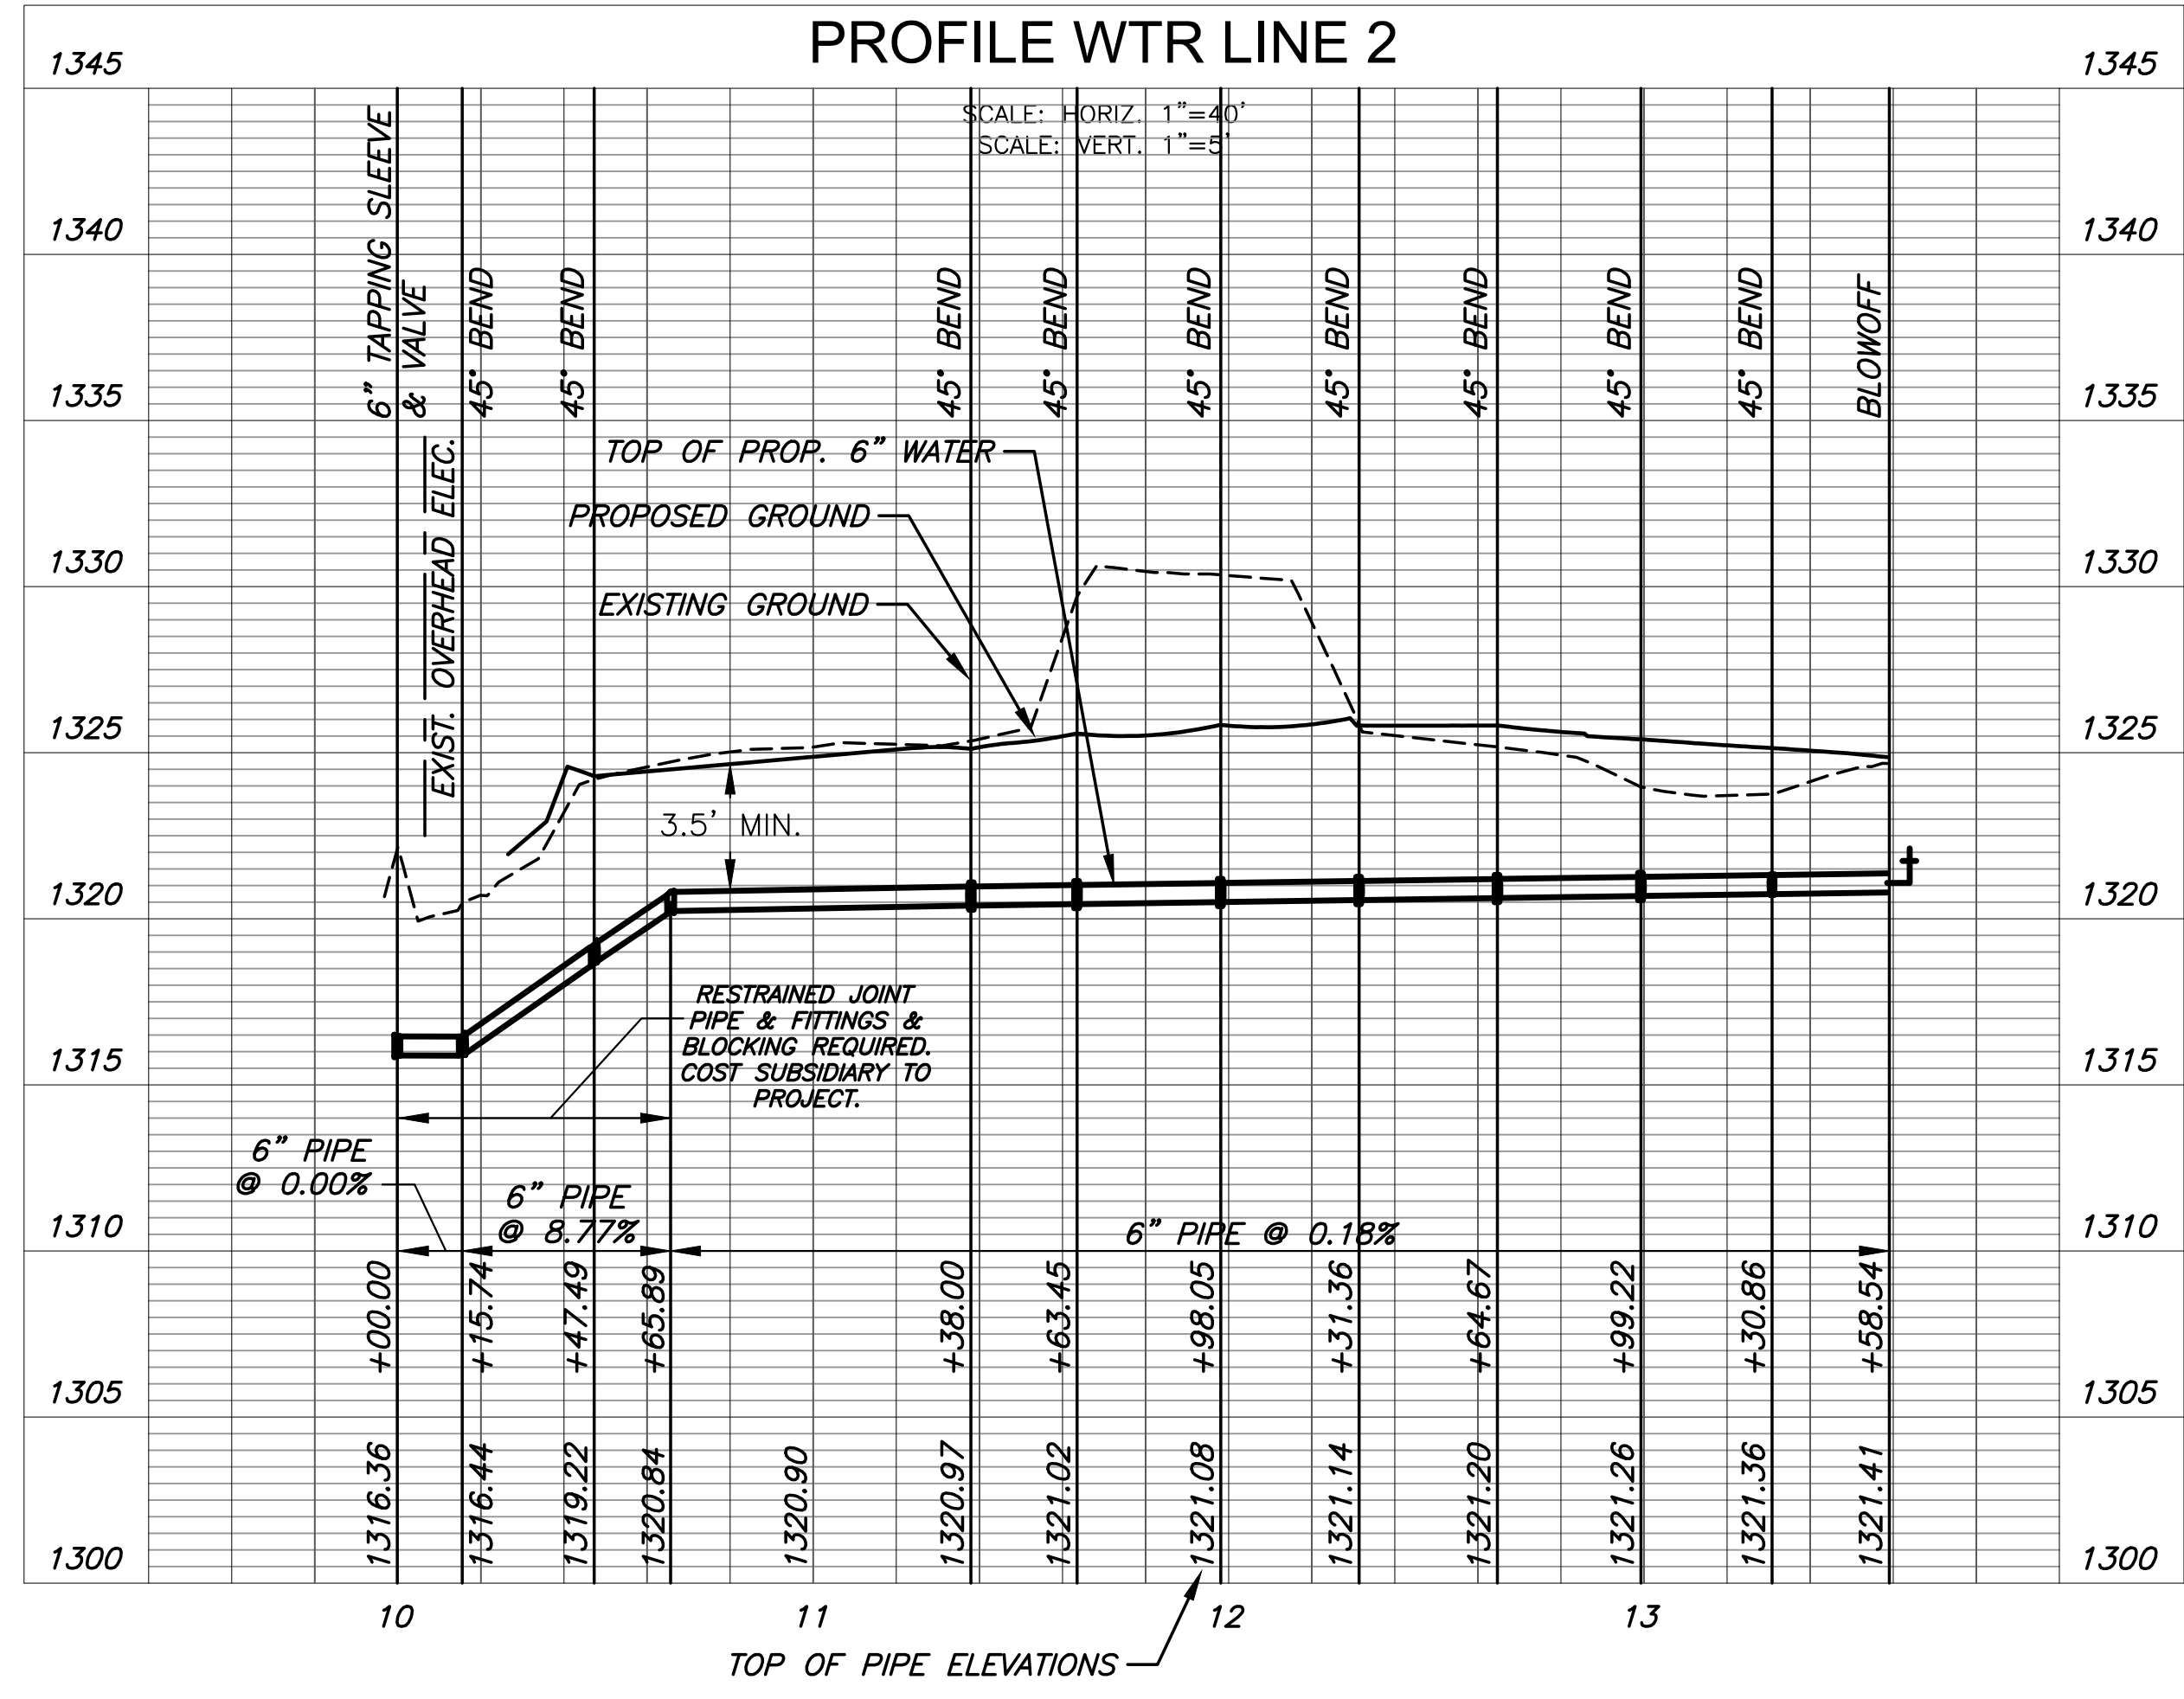

WATER DISTRIBUTION SYSTEM IMPROVEMENTS FOR
BUNKER HILL ADDITION
 WICHITA, KANSAS

WATER LINE 2		
PROJECT NO.	448-2024-012135	
SCALE	H:1"=40' V:1"=5'	
DRAWN	DESIGNED	CHECKED
JWC	DFL	SPE
0	ISSUED FOR CONSTRUCTION	07/18/24
NO.	REVISION	DATE
SHEET NO. CU102-W 03 OF 13		

©2024 MKEC ENGINEERING, INC. ALL RIGHTS RESERVED WWW.MKEC.COM. THESE DRAWINGS AND THEIR CONTENTS, INCLUDING, BUT NOT LIMITED TO, ALL CONCEPTS, DESIGNS, & DETAILS ARE THE EXCLUSIVE PROPERTY OF MKEC ENGINEERING, INC. (MKEC), AND MAY NOT BE USED OR REPRODUCED IN ANY WAY WITHOUT THE EXPRESS CONSENT OF MKEC.