

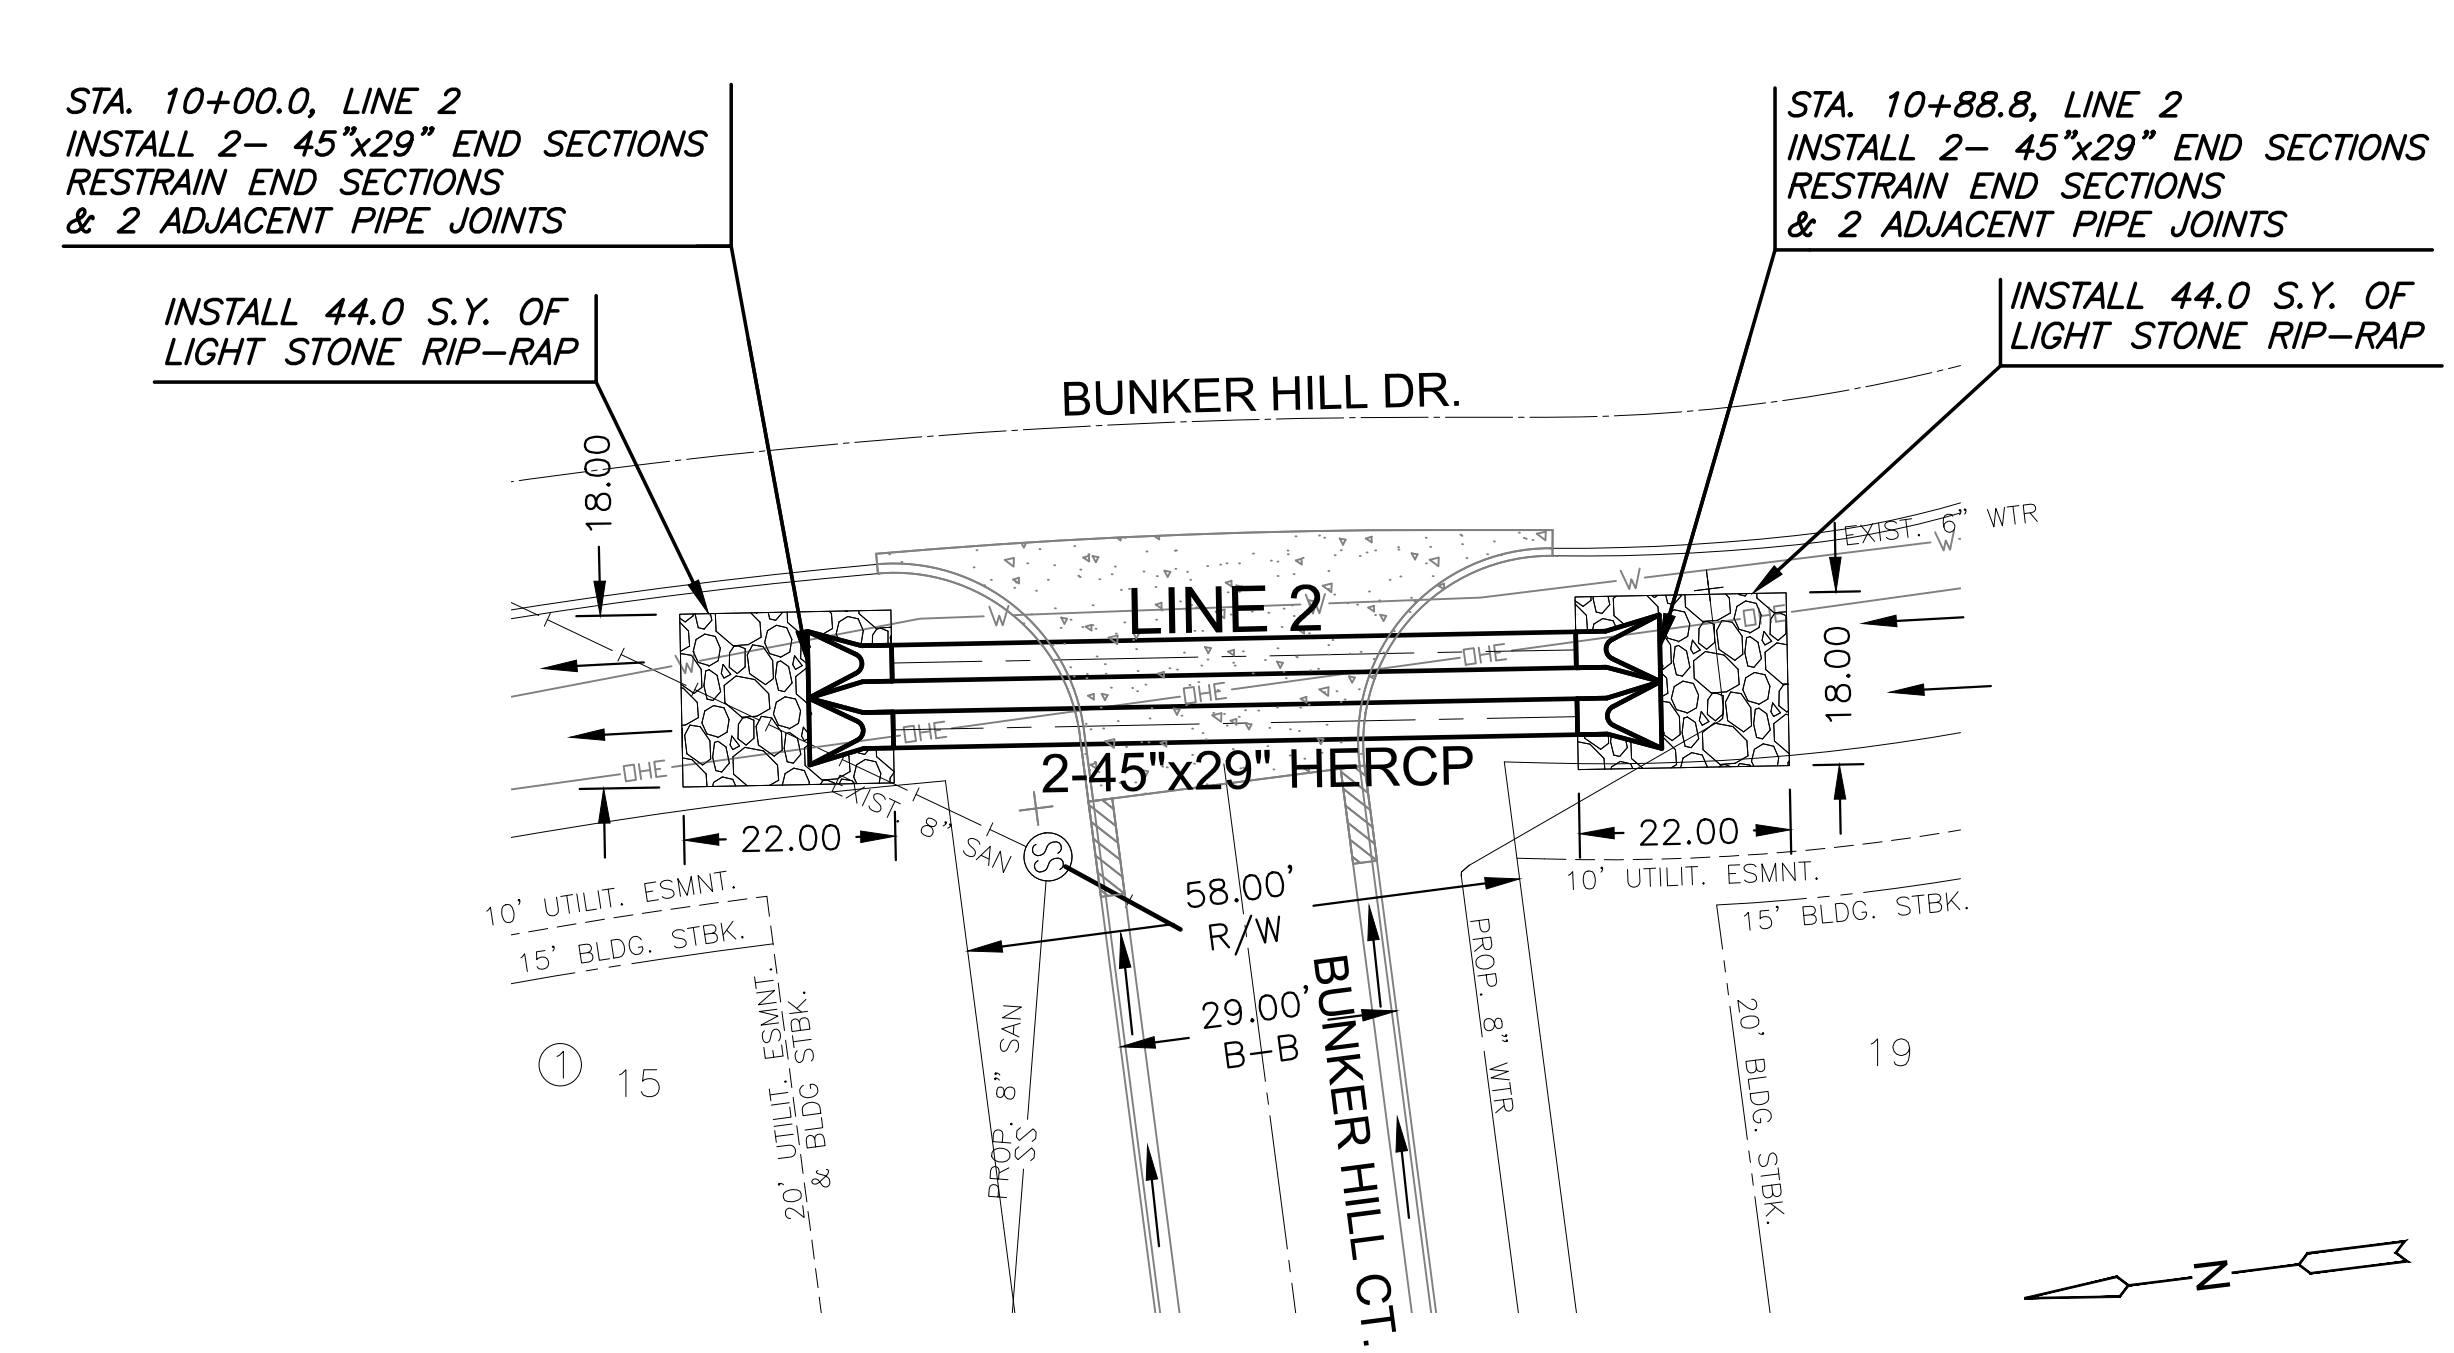



PAVING & INCIDENTAL DRAINAGE
BUNKER HILL ADDITION
WICHITA, KANSAS

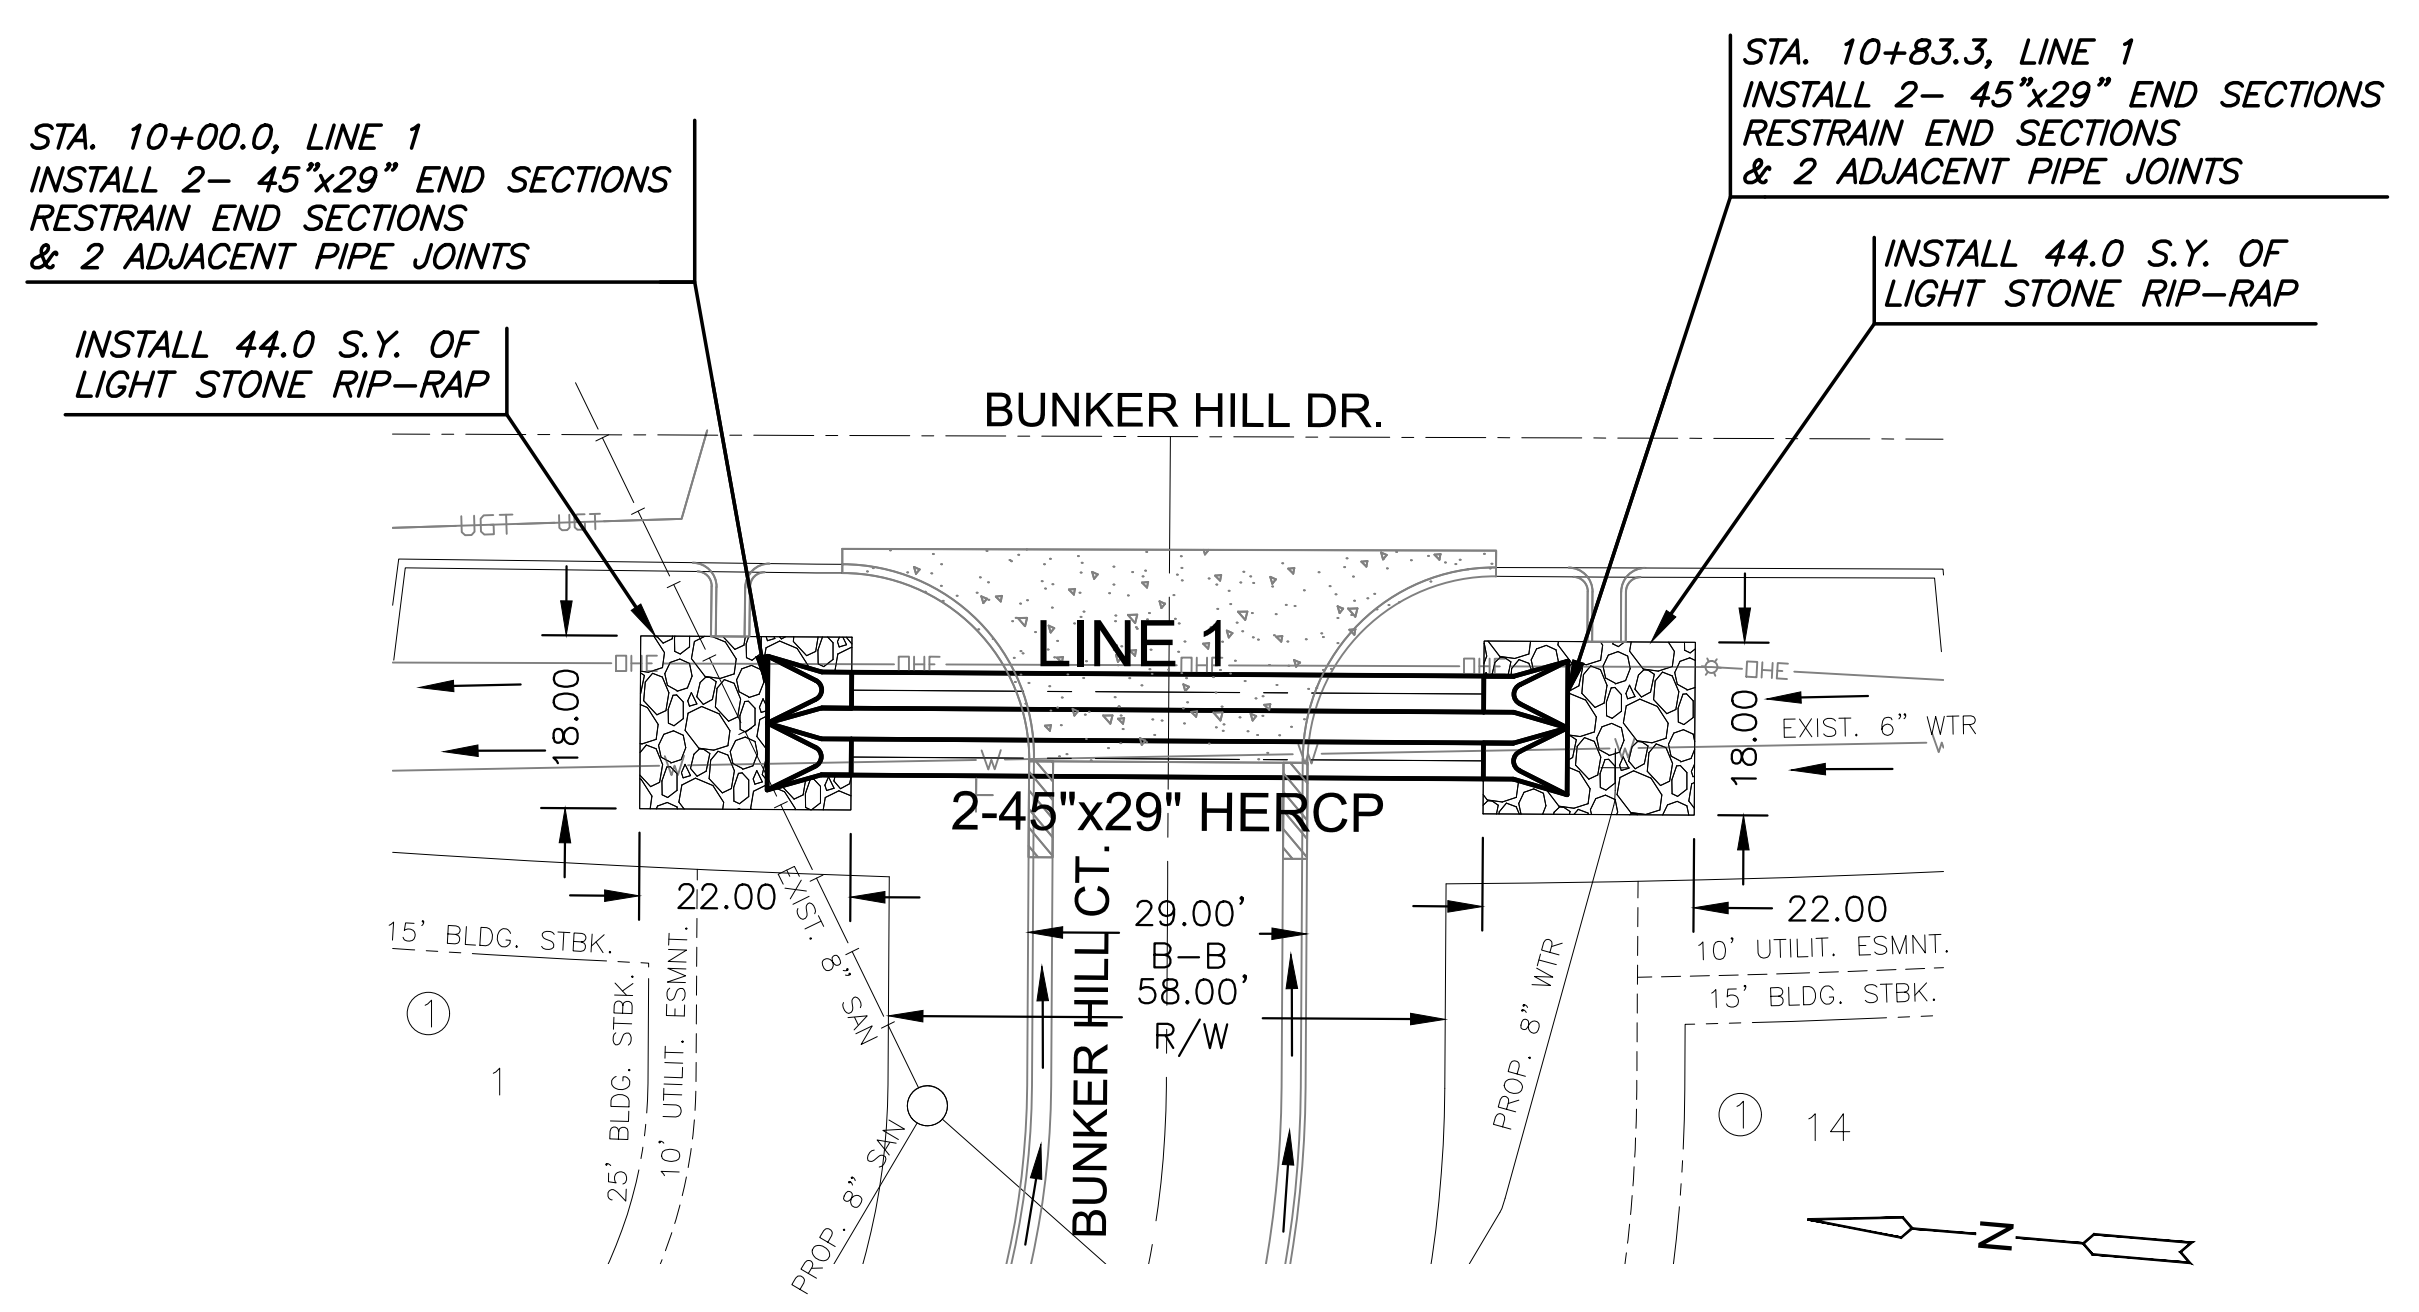

PLAN LINE 1
PROFILE LINE 1

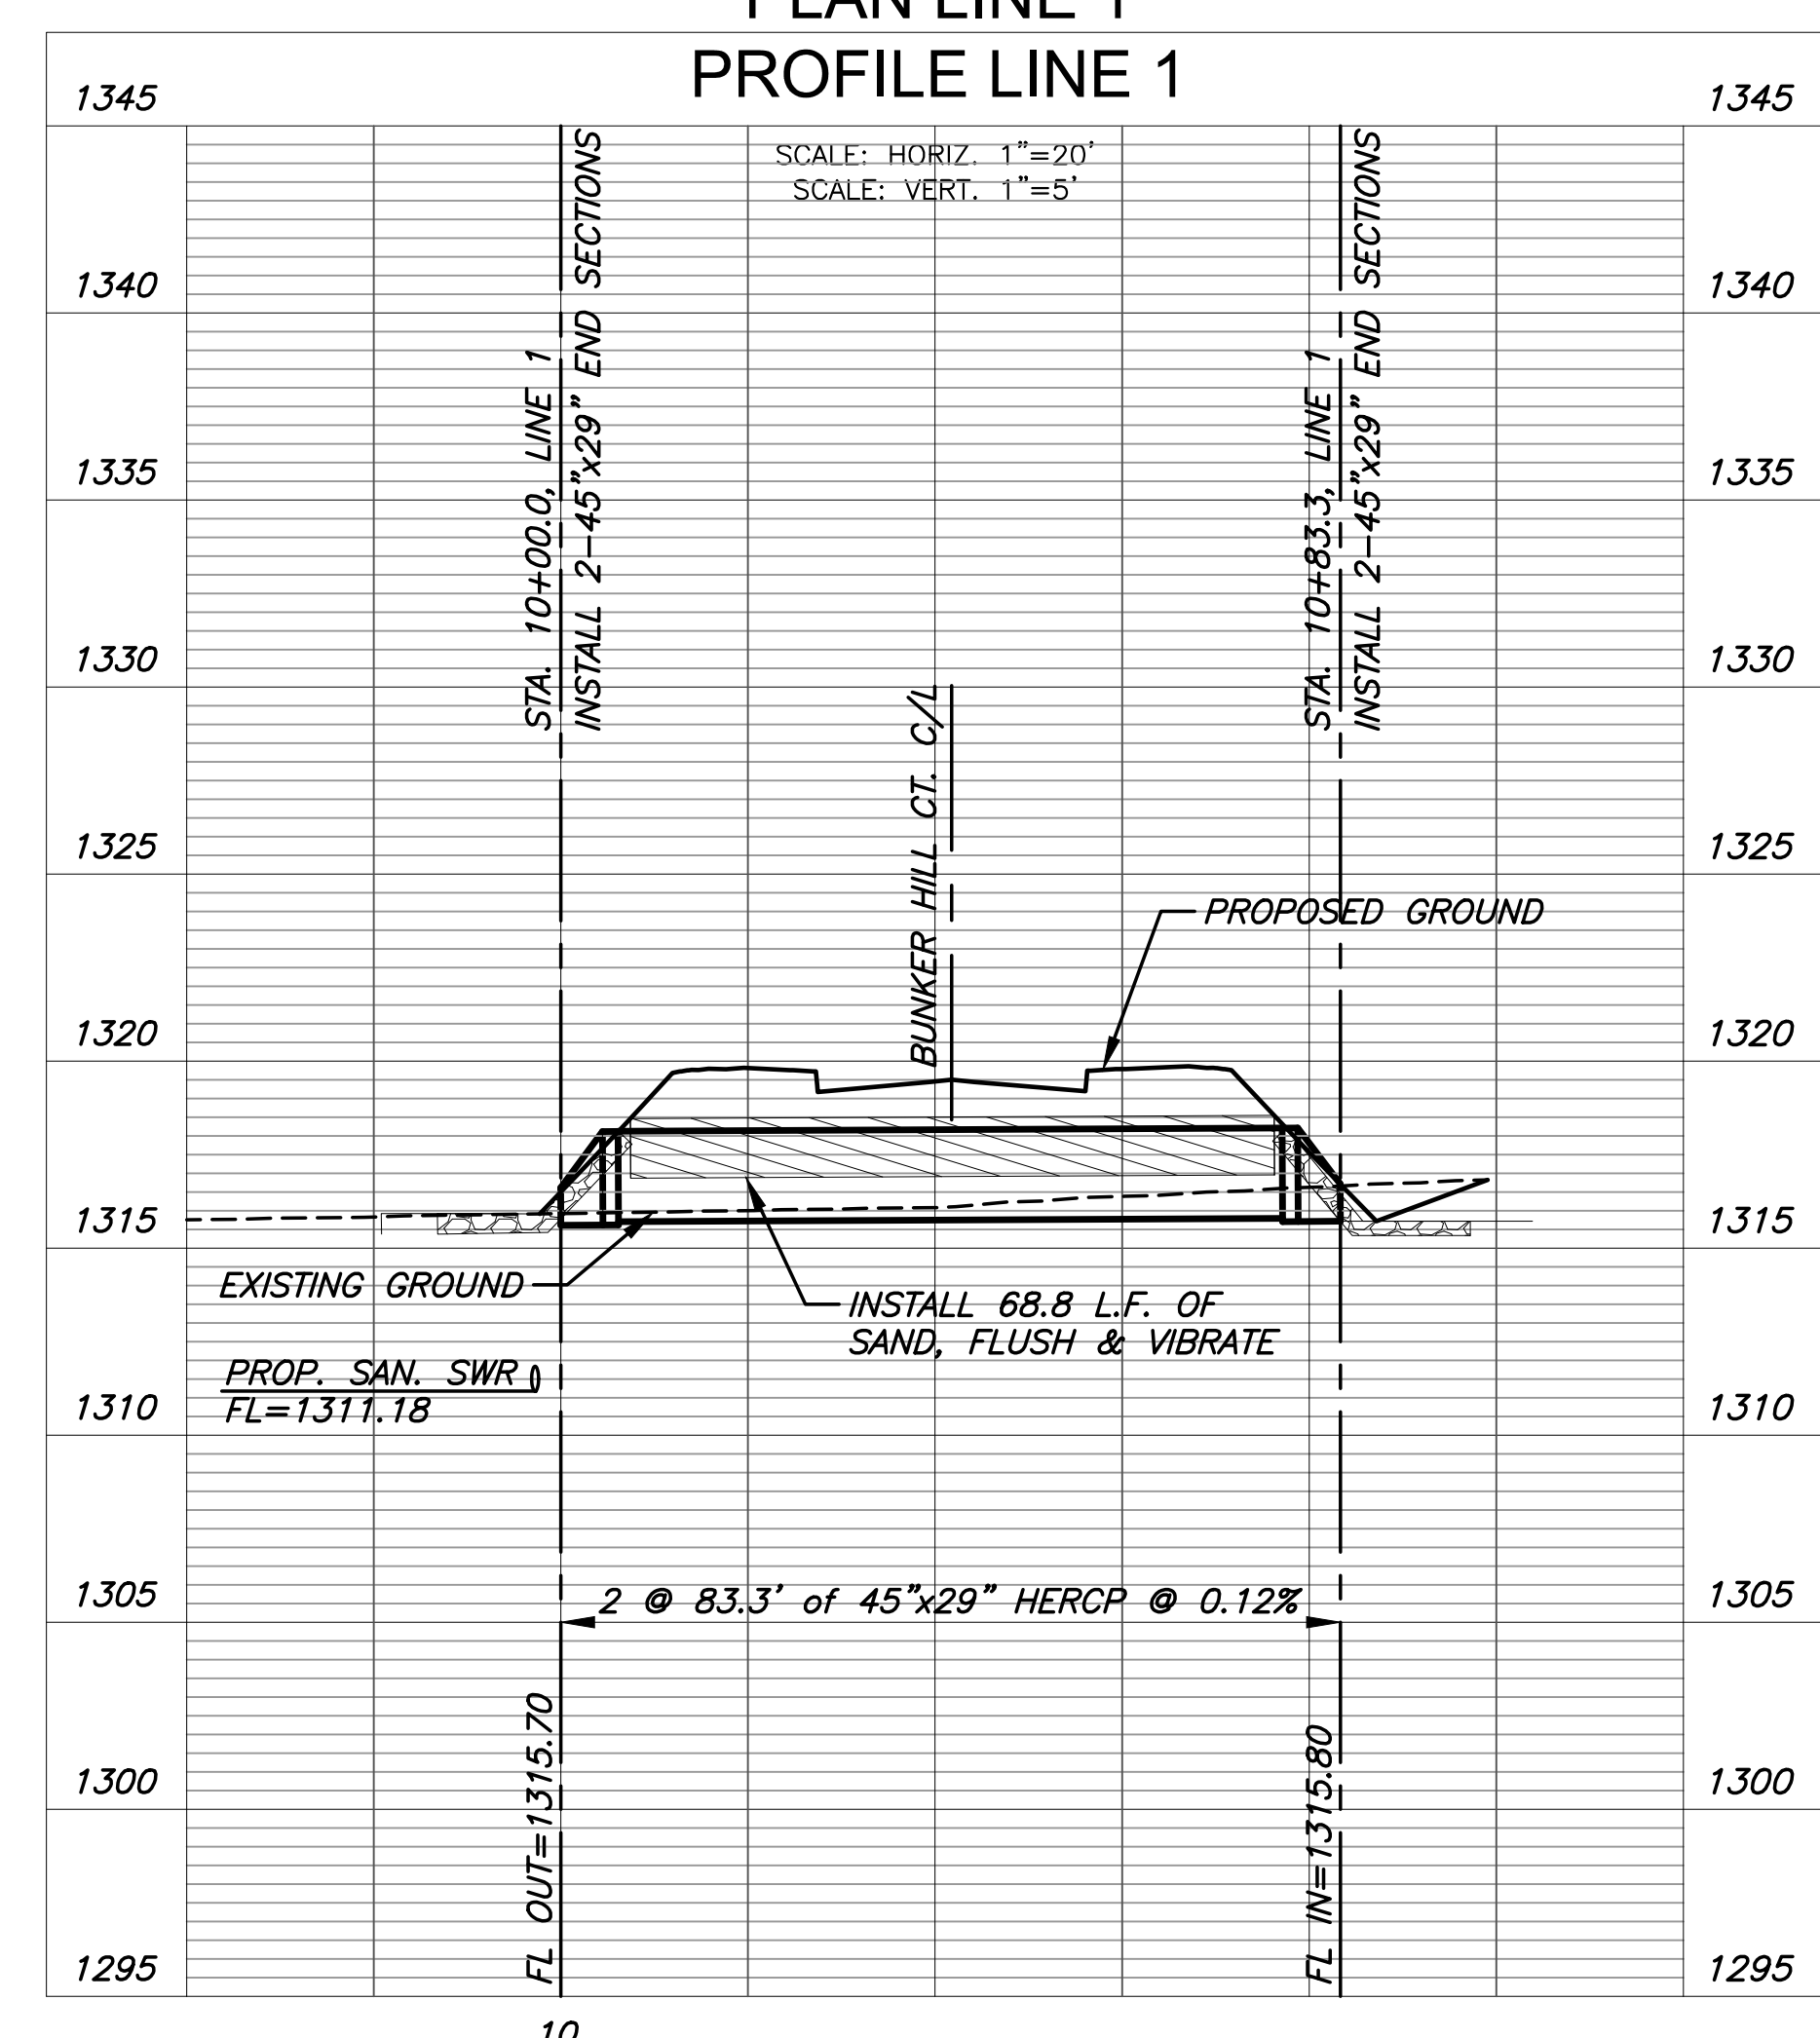

PLAN LINE 2
PROFILE LINE 2

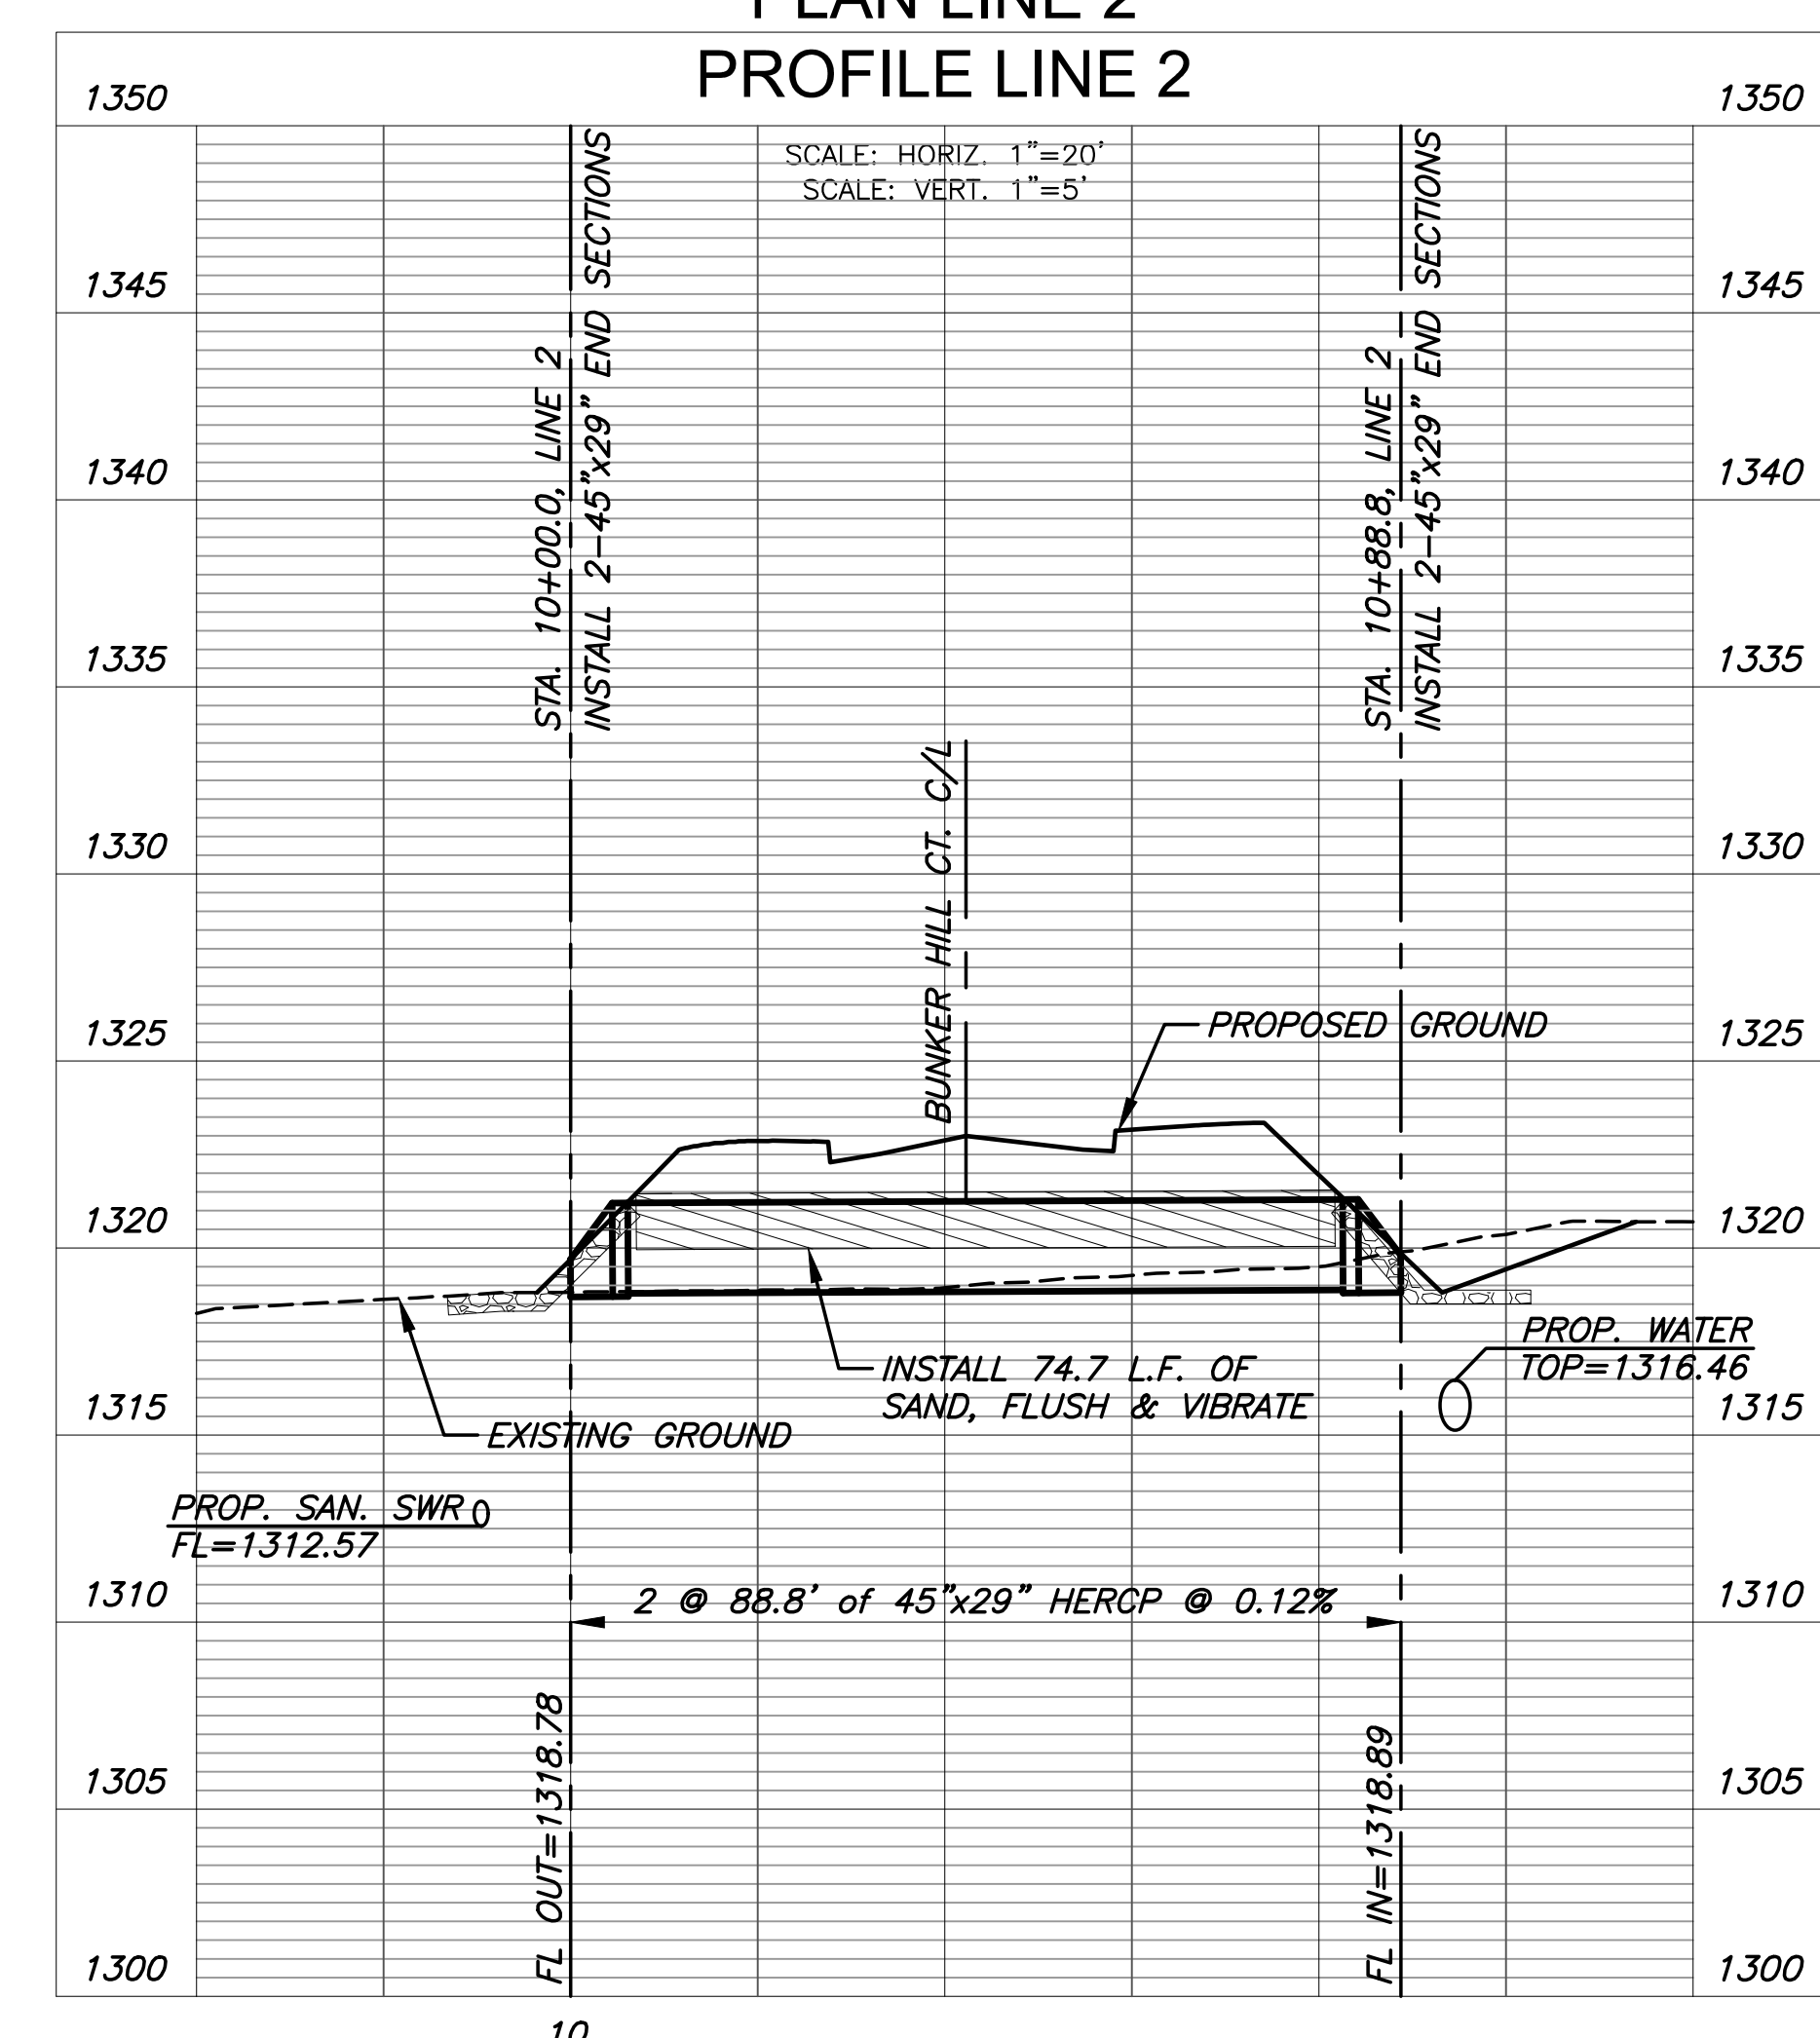

©2024 MKEC ENGINEERING, INC. ALL RIGHTS RESERVED. WWW.MKEC.COM. THESE DRAWINGS AND THEIR CONTENTS, INCLUDING, BUT NOT LIMITED TO, ALL CONCEPTS, DESIGNS, & DETAILS ARE THE EXCLUSIVE PROPERTY OF MKEC ENGINEERING, INC. (MKEC), AND MAY NOT BE USED OR REPRODUCED IN ANY WAY WITHOUT THE EXPRESS CONSENT OF MKEC.

SWS LINE 1 & 2		
PROJECT NO.	472-2024-086037	
SCALE	1" = 20'	
DRAWN	DESIGNED	CHECKED
HHK	DFL	SPE
NO.	REVISION	DATE
0	ISSUED FOR CONSTRUCTION	07/18/24
SHEET NO. CU101-D 06 OF 24		

J:\PROJECTS\2023\230110\0497_ARTISTIC_BUNKER_HILL_MERITRUST\00_230497_CADD\SHS\05_CIVIL\PAV\230497_CU101-D.DWG