



PLOTTED Thursday, July 18, 2025 @ 10:00AM

NOTE:
CONTRACTOR TO VERIFY THE
DEPTH AND LOCATION OF EXISTING
UTILITIES PRIOR TO CONSTRUCTION.

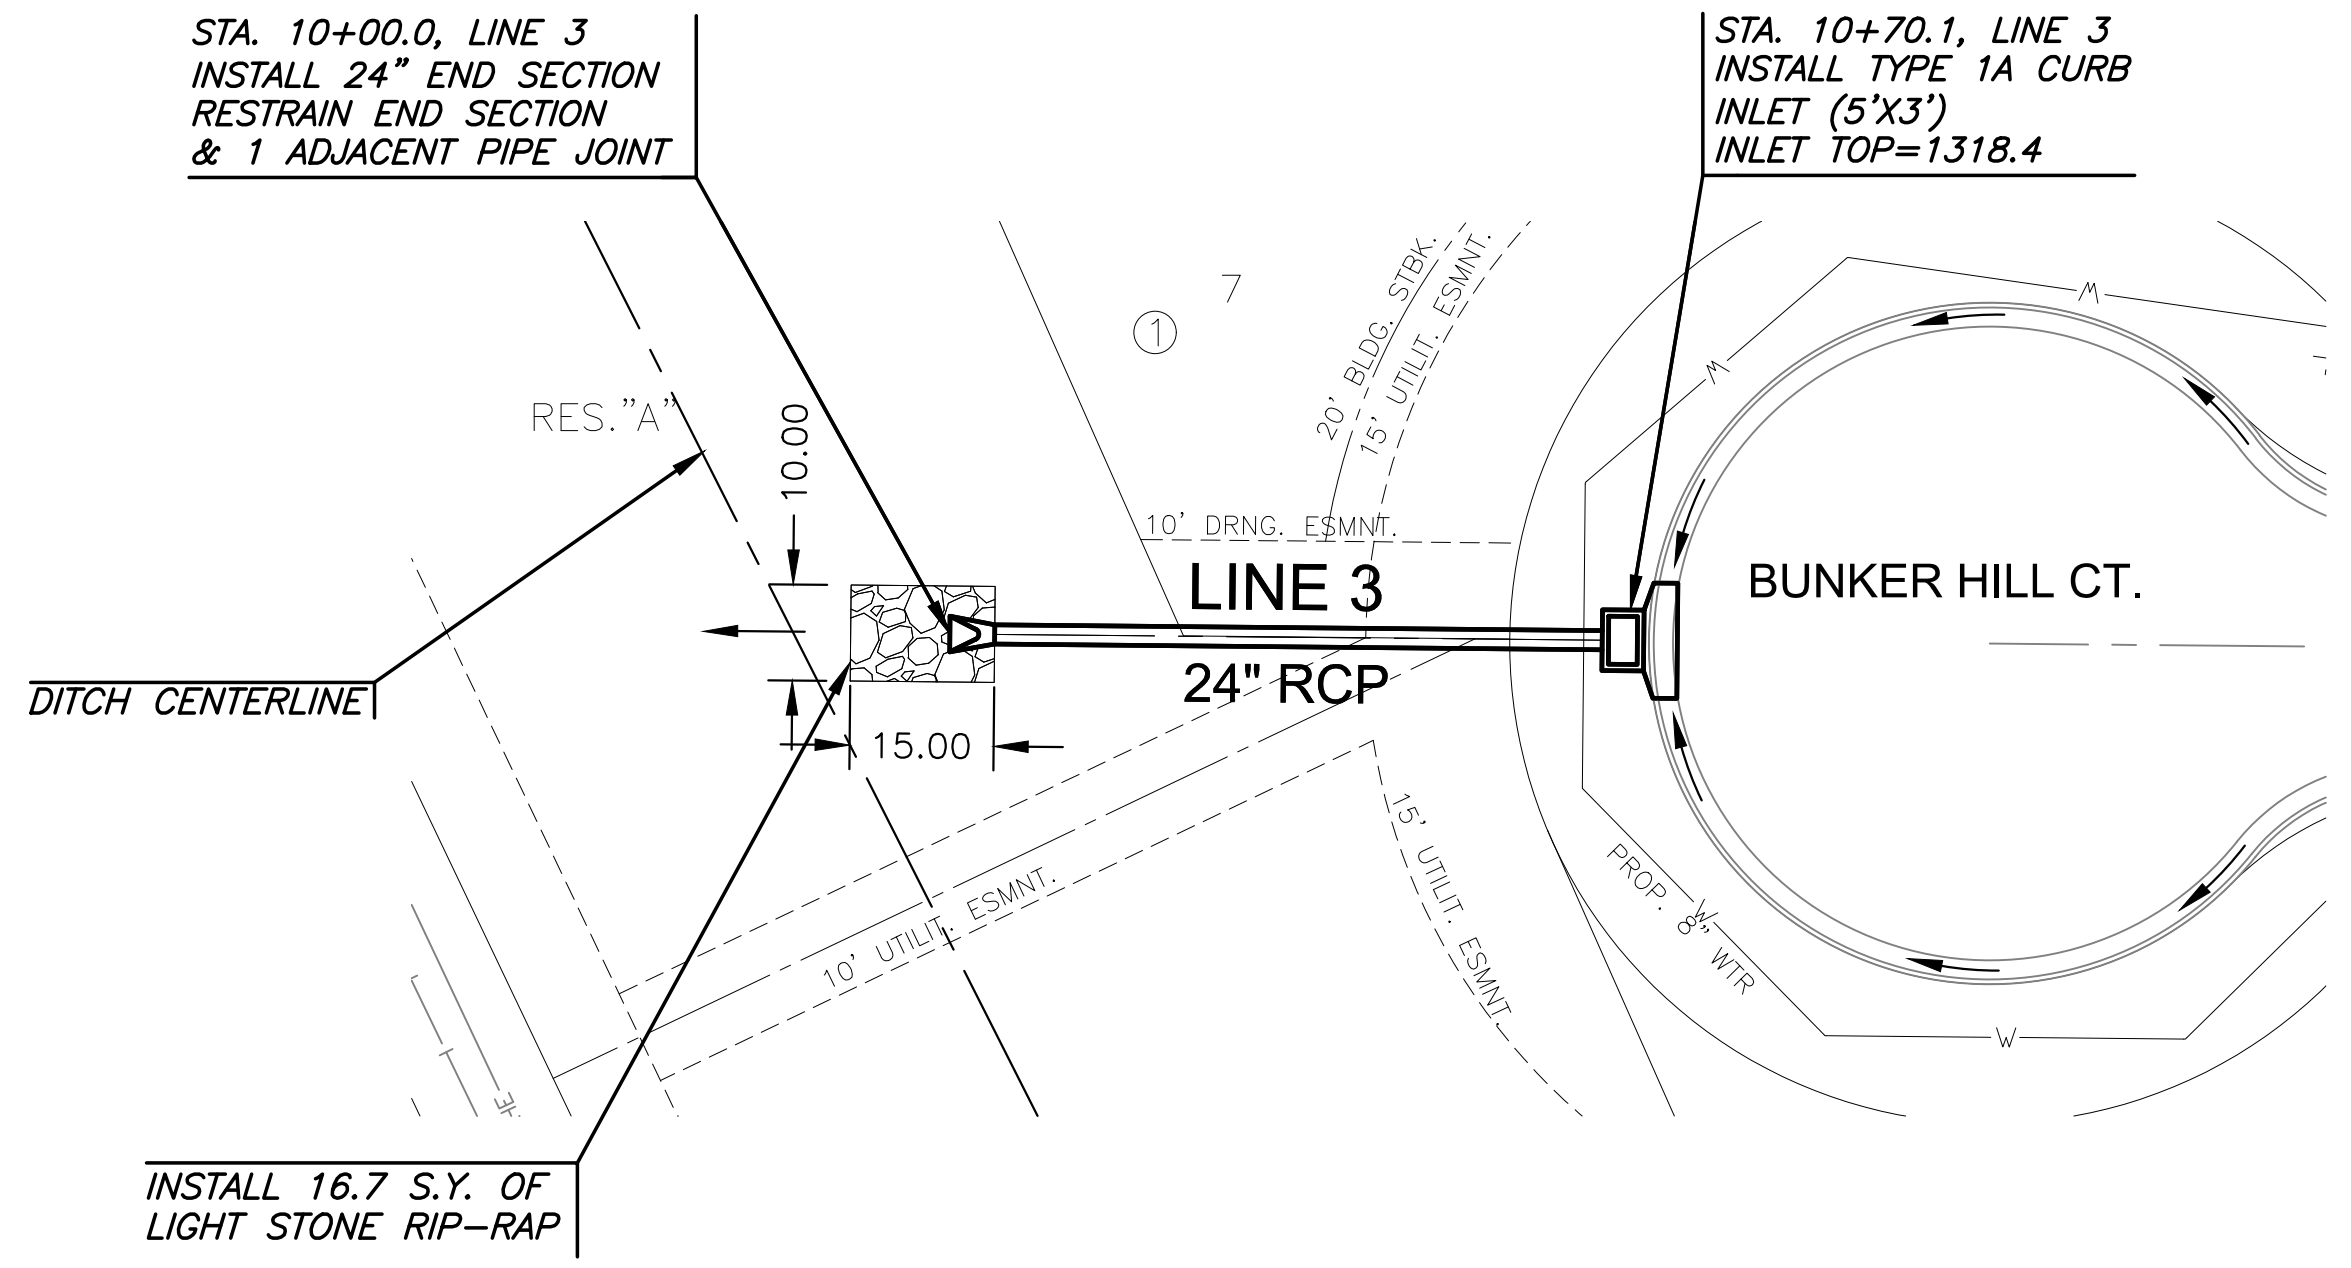

**PLAN LINE 3
PROFILE LINE 3**

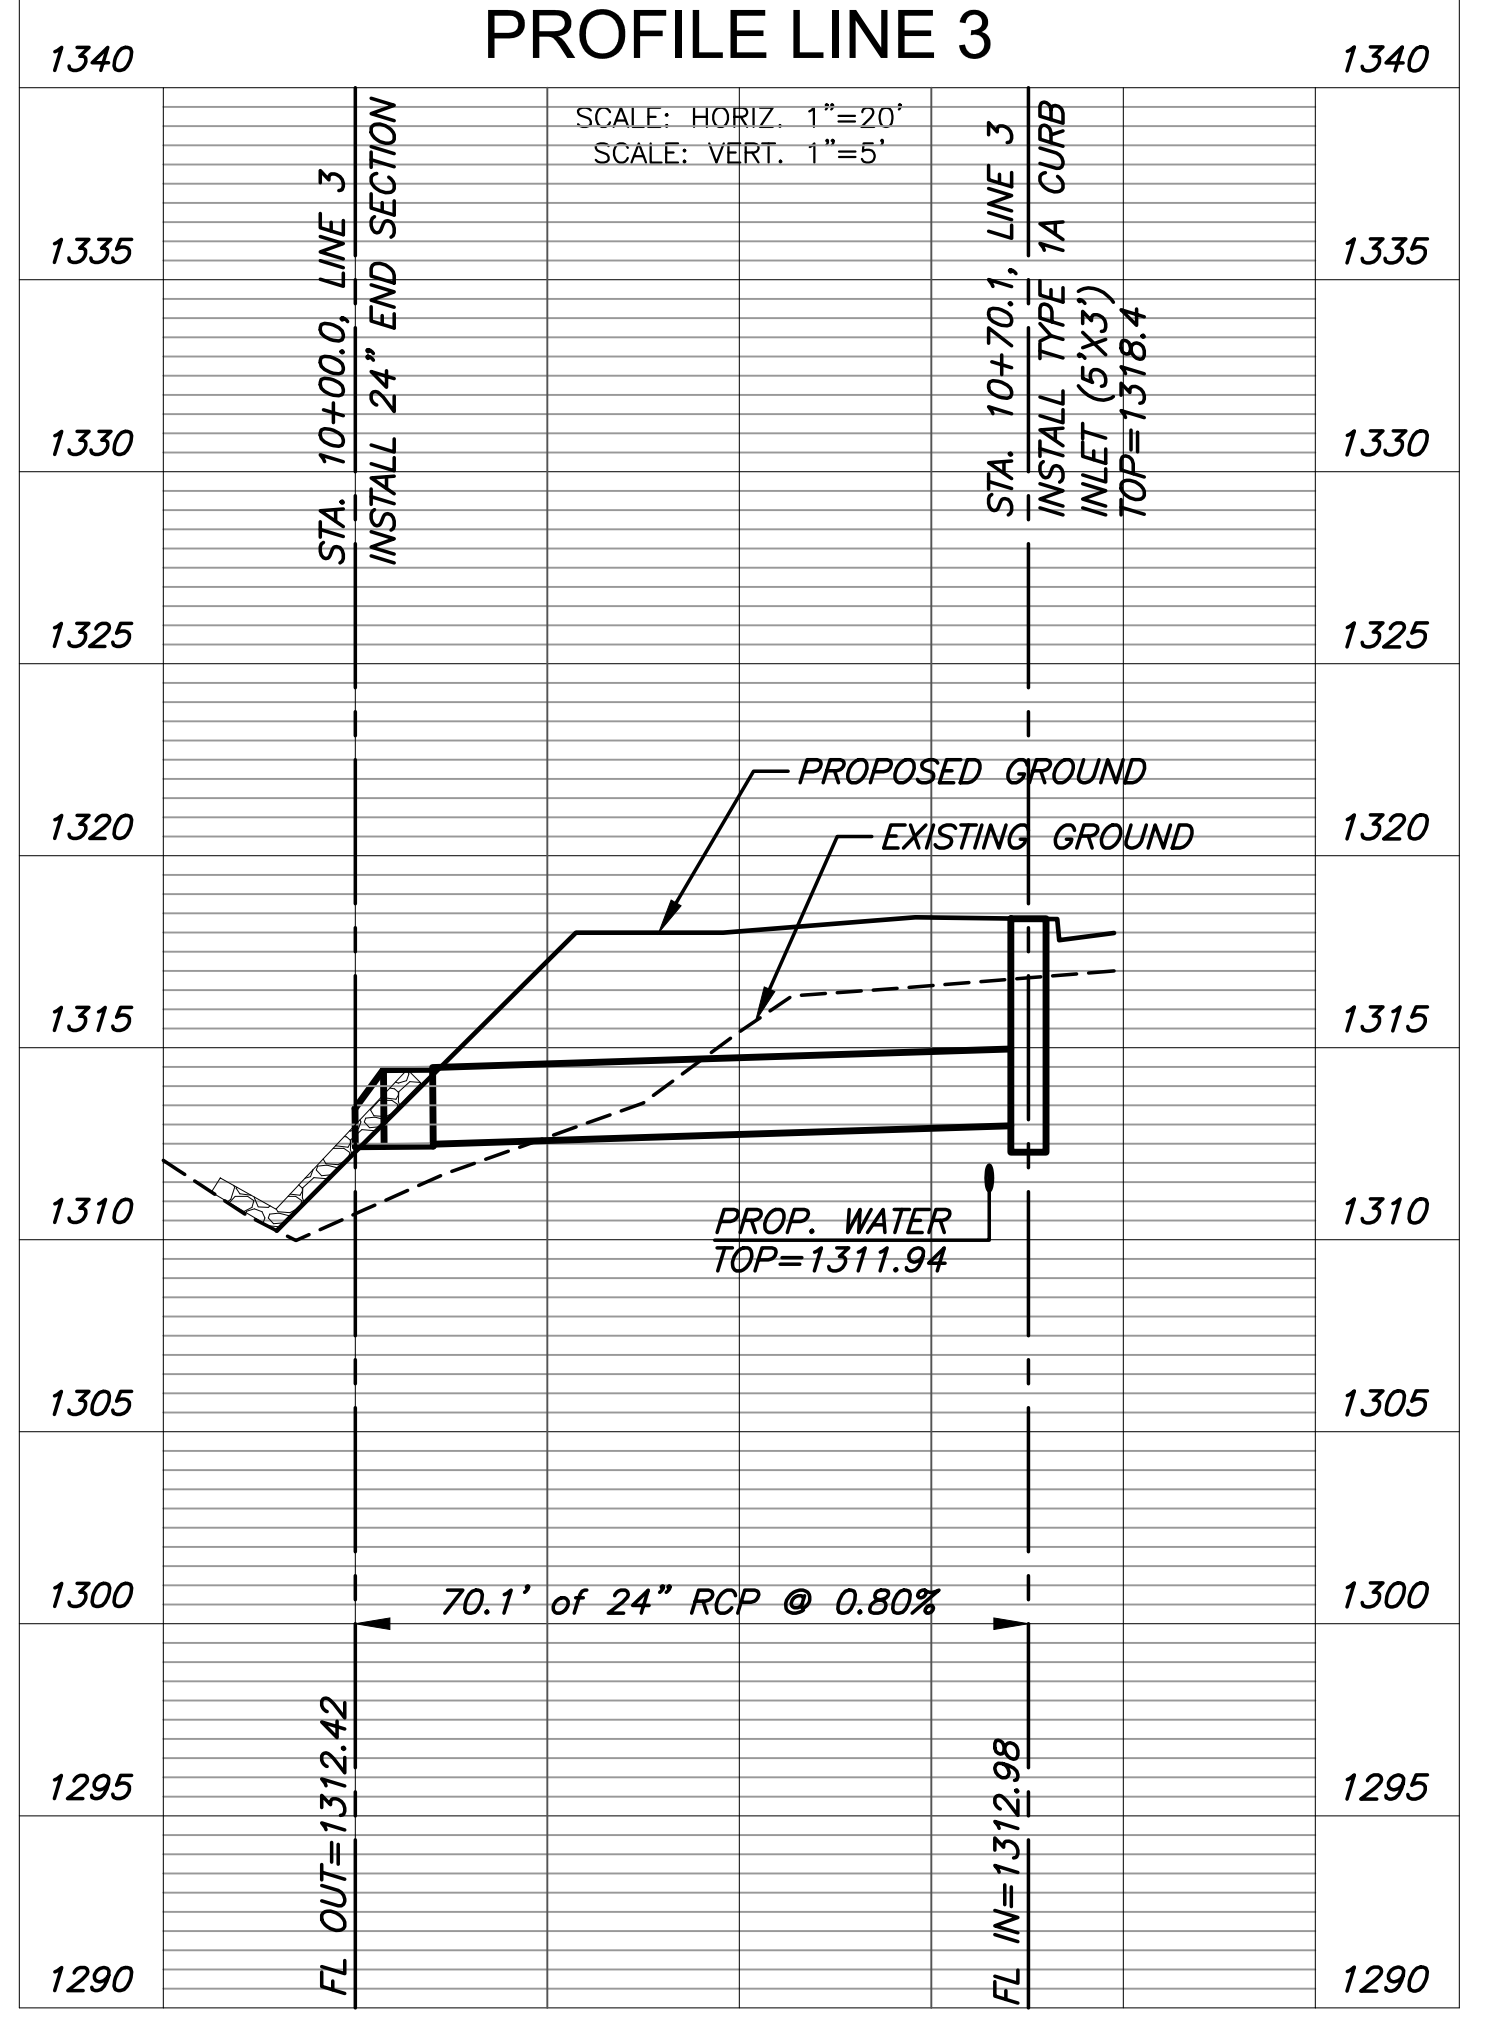

J:\PROJECTS\2023\230110\042_ARTISTIC_BUNKER_HILL_MERITRUST\00_230497_CADD\SHS\06_CIVIL\PAV\230497_CU102-D.DWG



PAVING & INCIDENTAL DRAINAGE
BUNKER HILL ADDITION
WICHITA, KANSAS

SWS LINE 3		
PROJECT NO. 472-2024-086037		
SCALE 1" = 20'		
DRAWN	DESIGNED	CHECKED
HHK	DFL	SPE
NO.	REVISION	DATE
0	ISSUED FOR CONSTRUCTION	07/18/24
SHEET NO. CU102-D 07 OF 24		

©2024 MKEC ENGINEERING, INC. ALL RIGHTS RESERVED WWW.MKEC.COM THESE DRAWINGS AND THEIR CONTENTS, INCLUDING, BUT NOT LIMITED TO, ALL CONCEPTS, DESIGNS, & DETAILS ARE THE EXCLUSIVE PROPERTY OF MKEC ENGINEERING, INC. (MKEC), AND MAY NOT BE USED OR REPRODUCED IN ANY WAY WITHOUT THE EXPRESS CONSENT OF MKEC.