
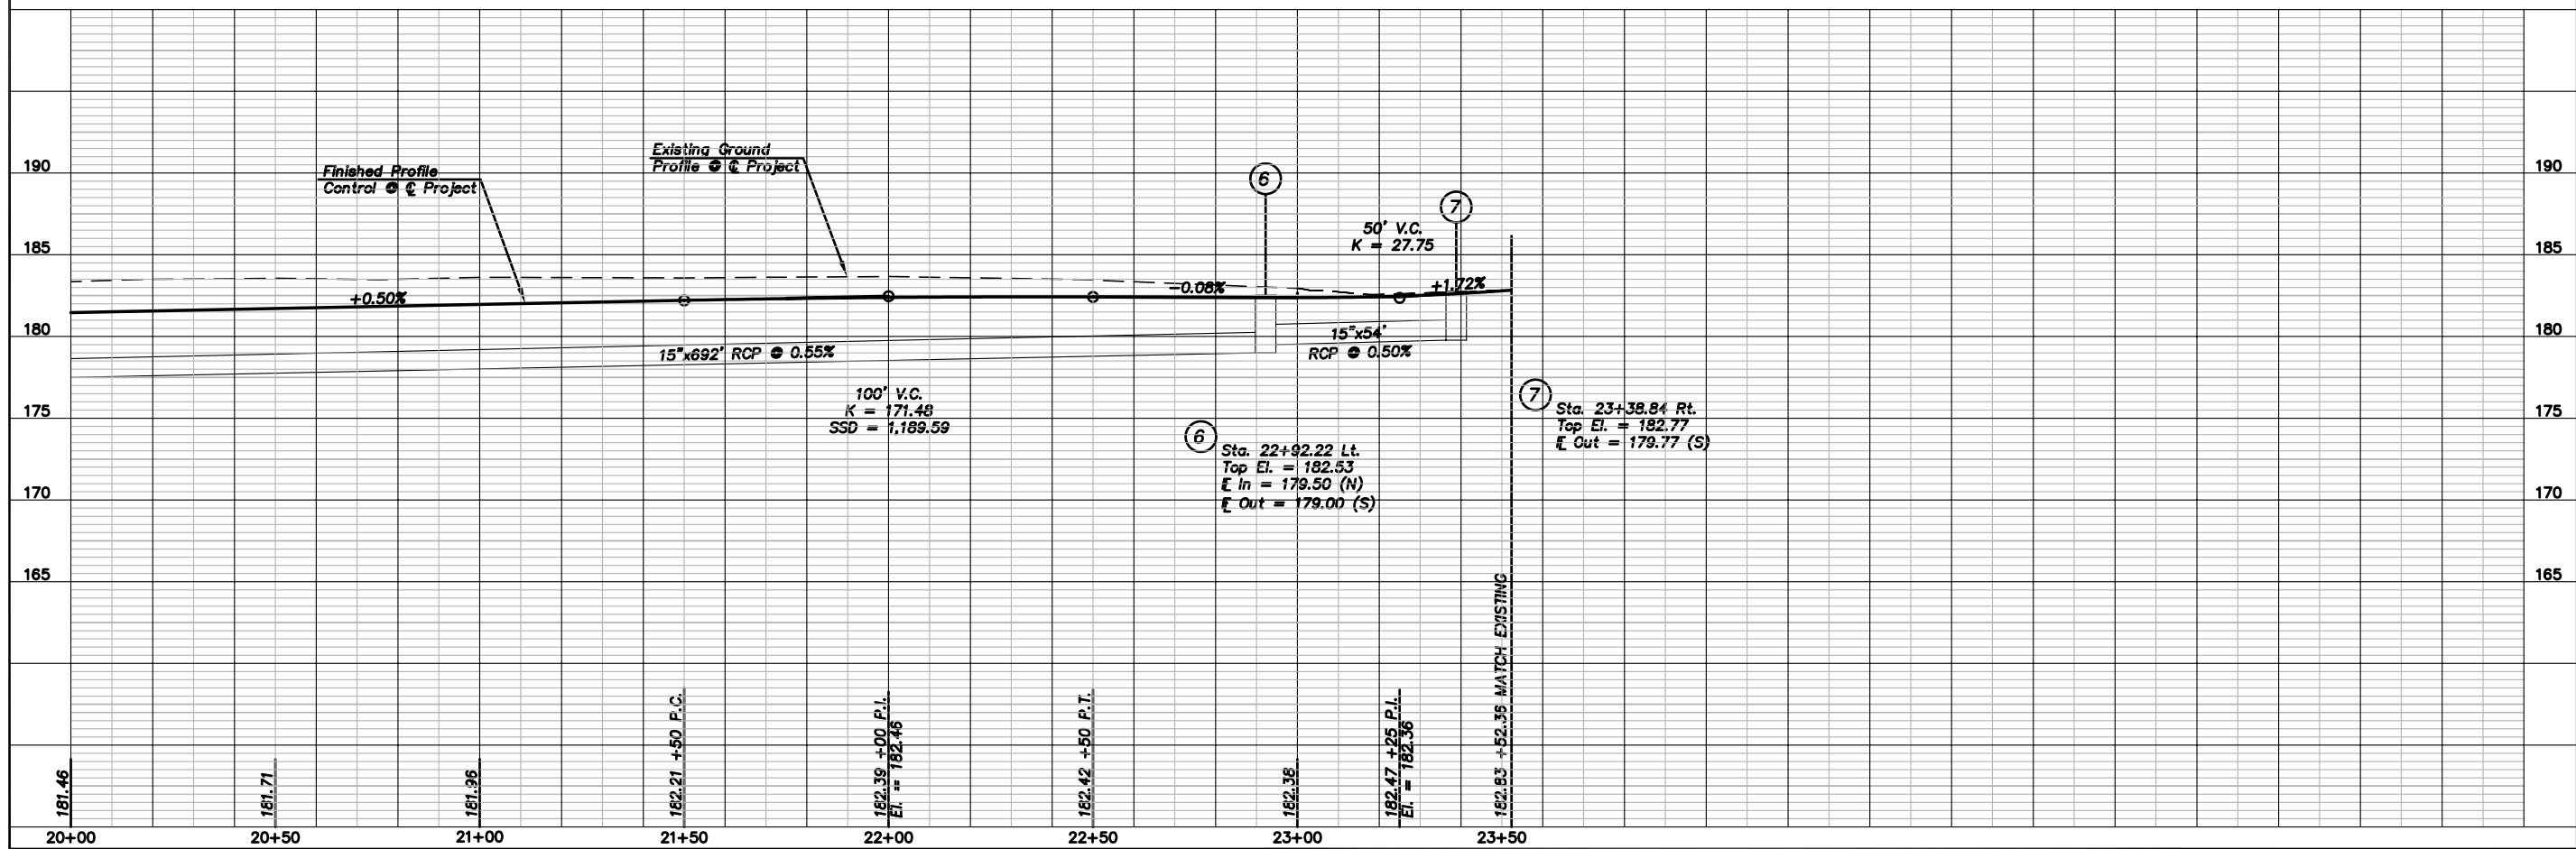


CFS PROJECT FILE: 06541\DWGS\StormSewer-03.dwg

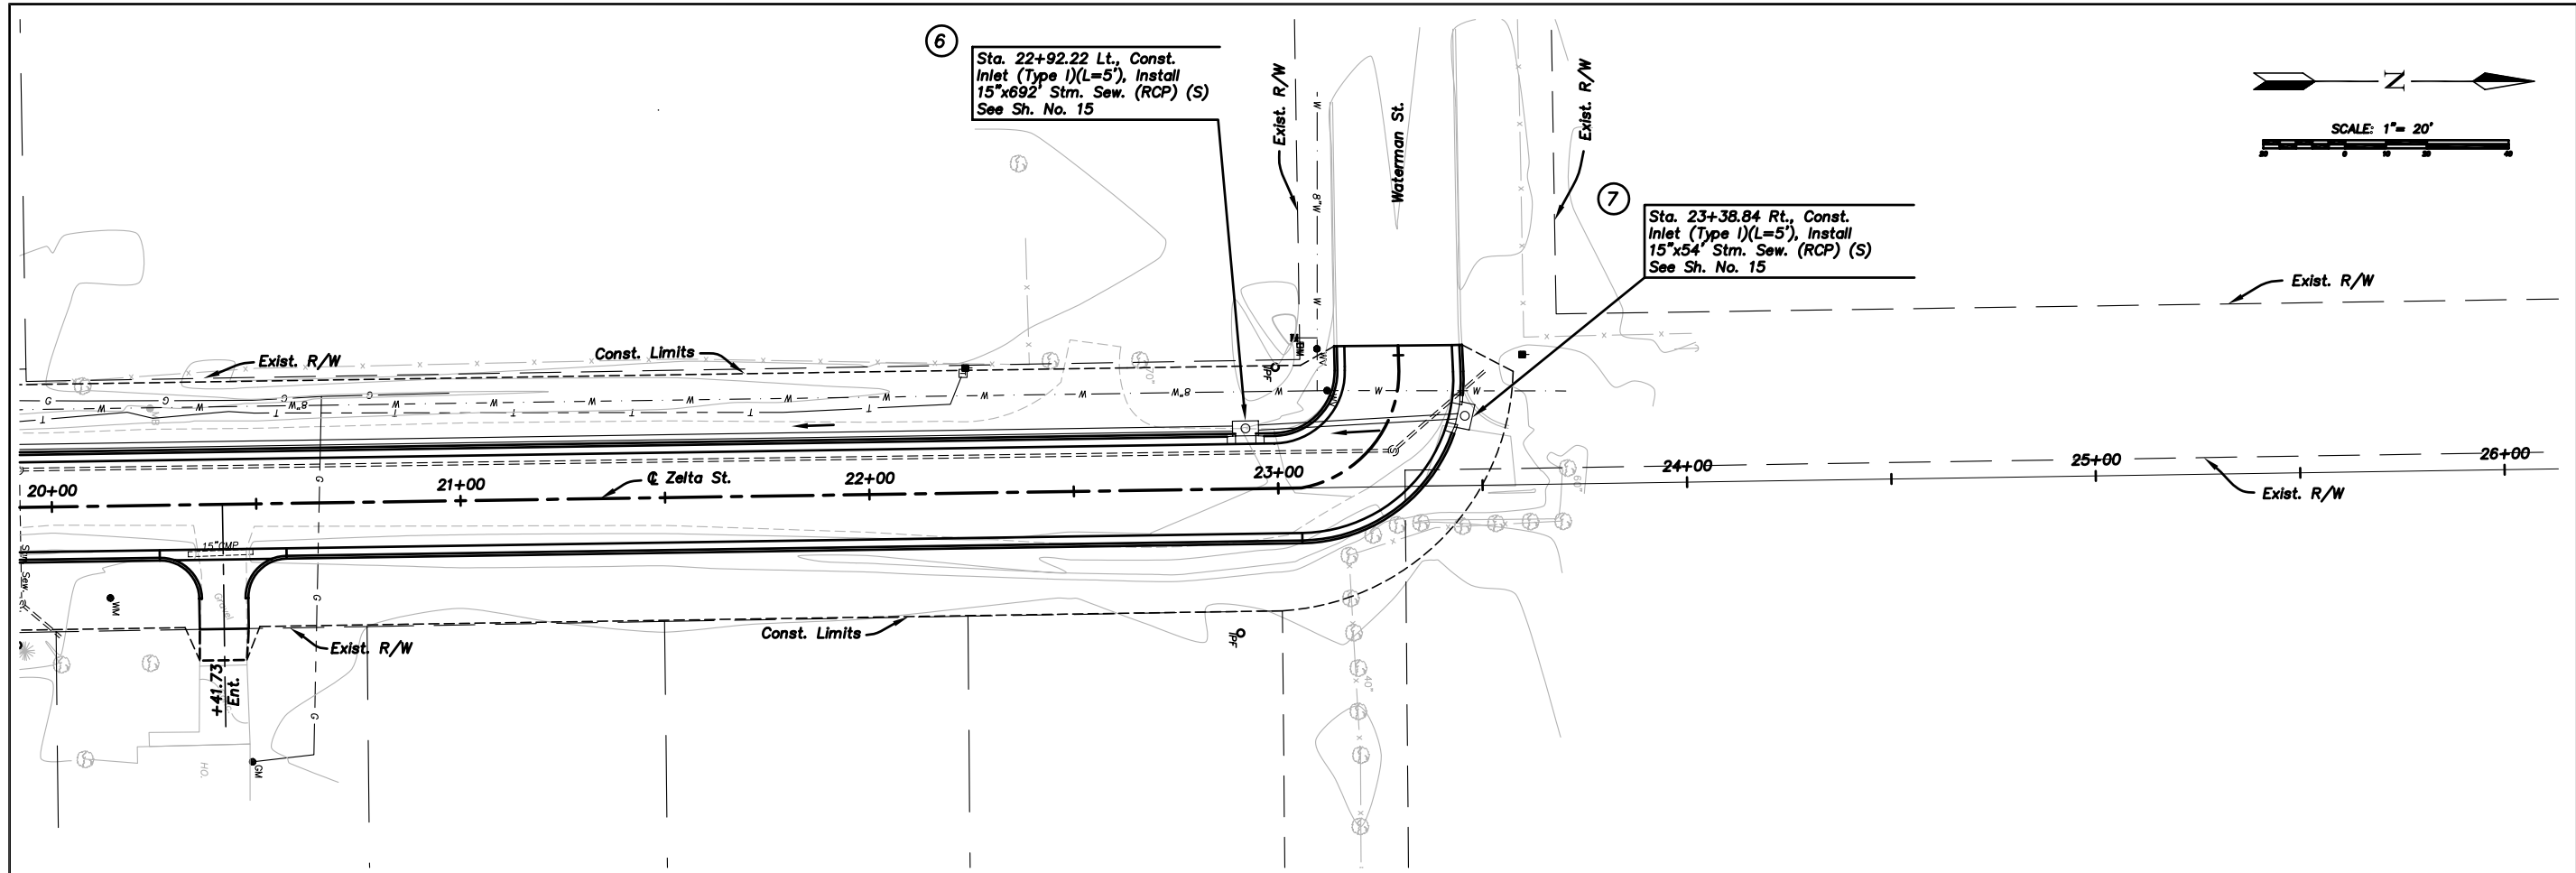

REVISED

SEAL:

Cook, Flatt & Strobel
ENGINEERS, P.A.
CFS

CFS PROJECT NO:
06-541

CITY OF WICHITA, KANSAS
ZELTA STREET
NORTH FROM KELLOGG ST. TO WATERMAN ST.
DATE: Feb. 2007 DESIGNED BY: KKH DRAWN BY: BMG CHECKED BY: KWB

SHEET TITLE:
STORM SEWER

PROJECT NUMBER
472-84300

CONSTRUCTION DOCUMENTS

SHEET NUMBER:
14 of 35