


STATE	PROJECT NO.	FISCAL YEAR	SHEET NO.	TOTAL SHEETS
KANSAS	472-84300	2007	27	35

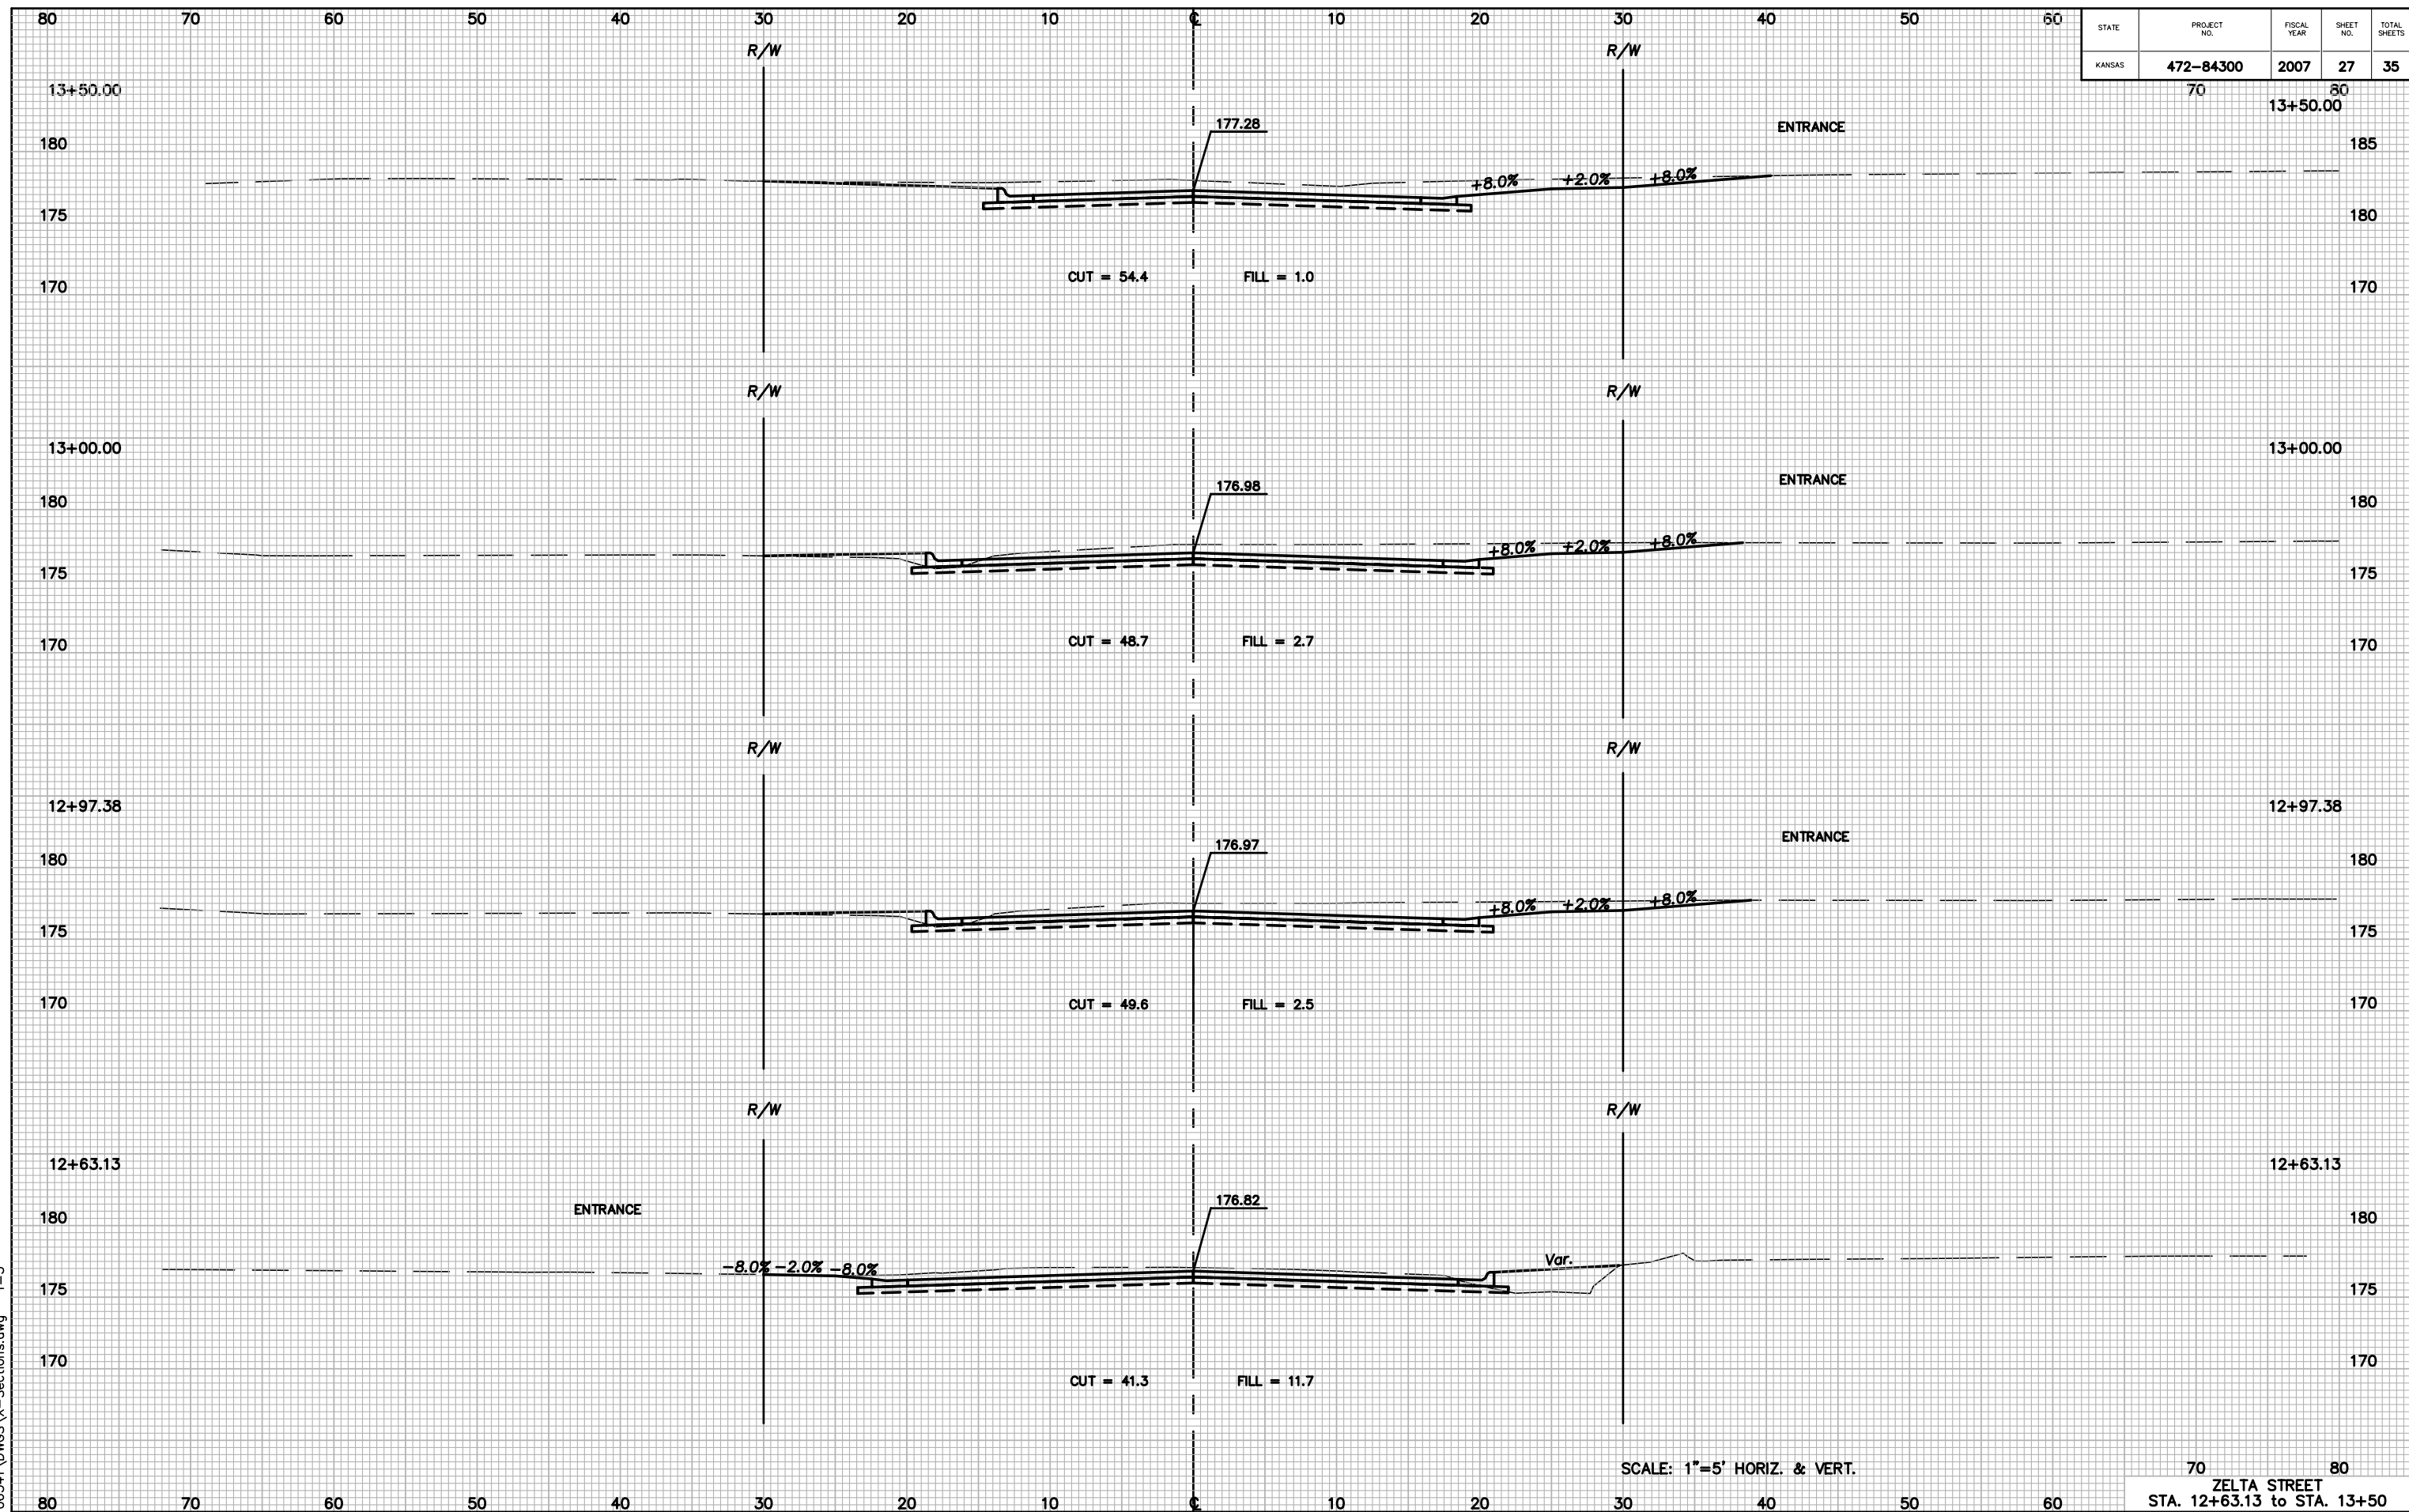

SCALE: 1"=5' HORIZ. & VERT.

ZETA STREET  
STA. 12+63.13 to STA. 13+50

06541\DWG\X-Sections.dwg 1=5