


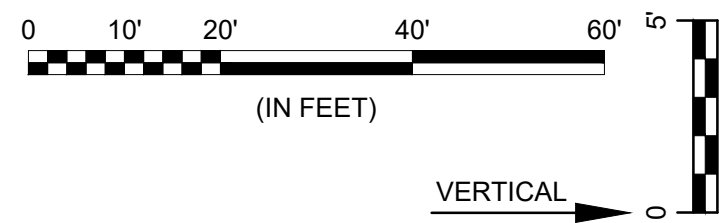
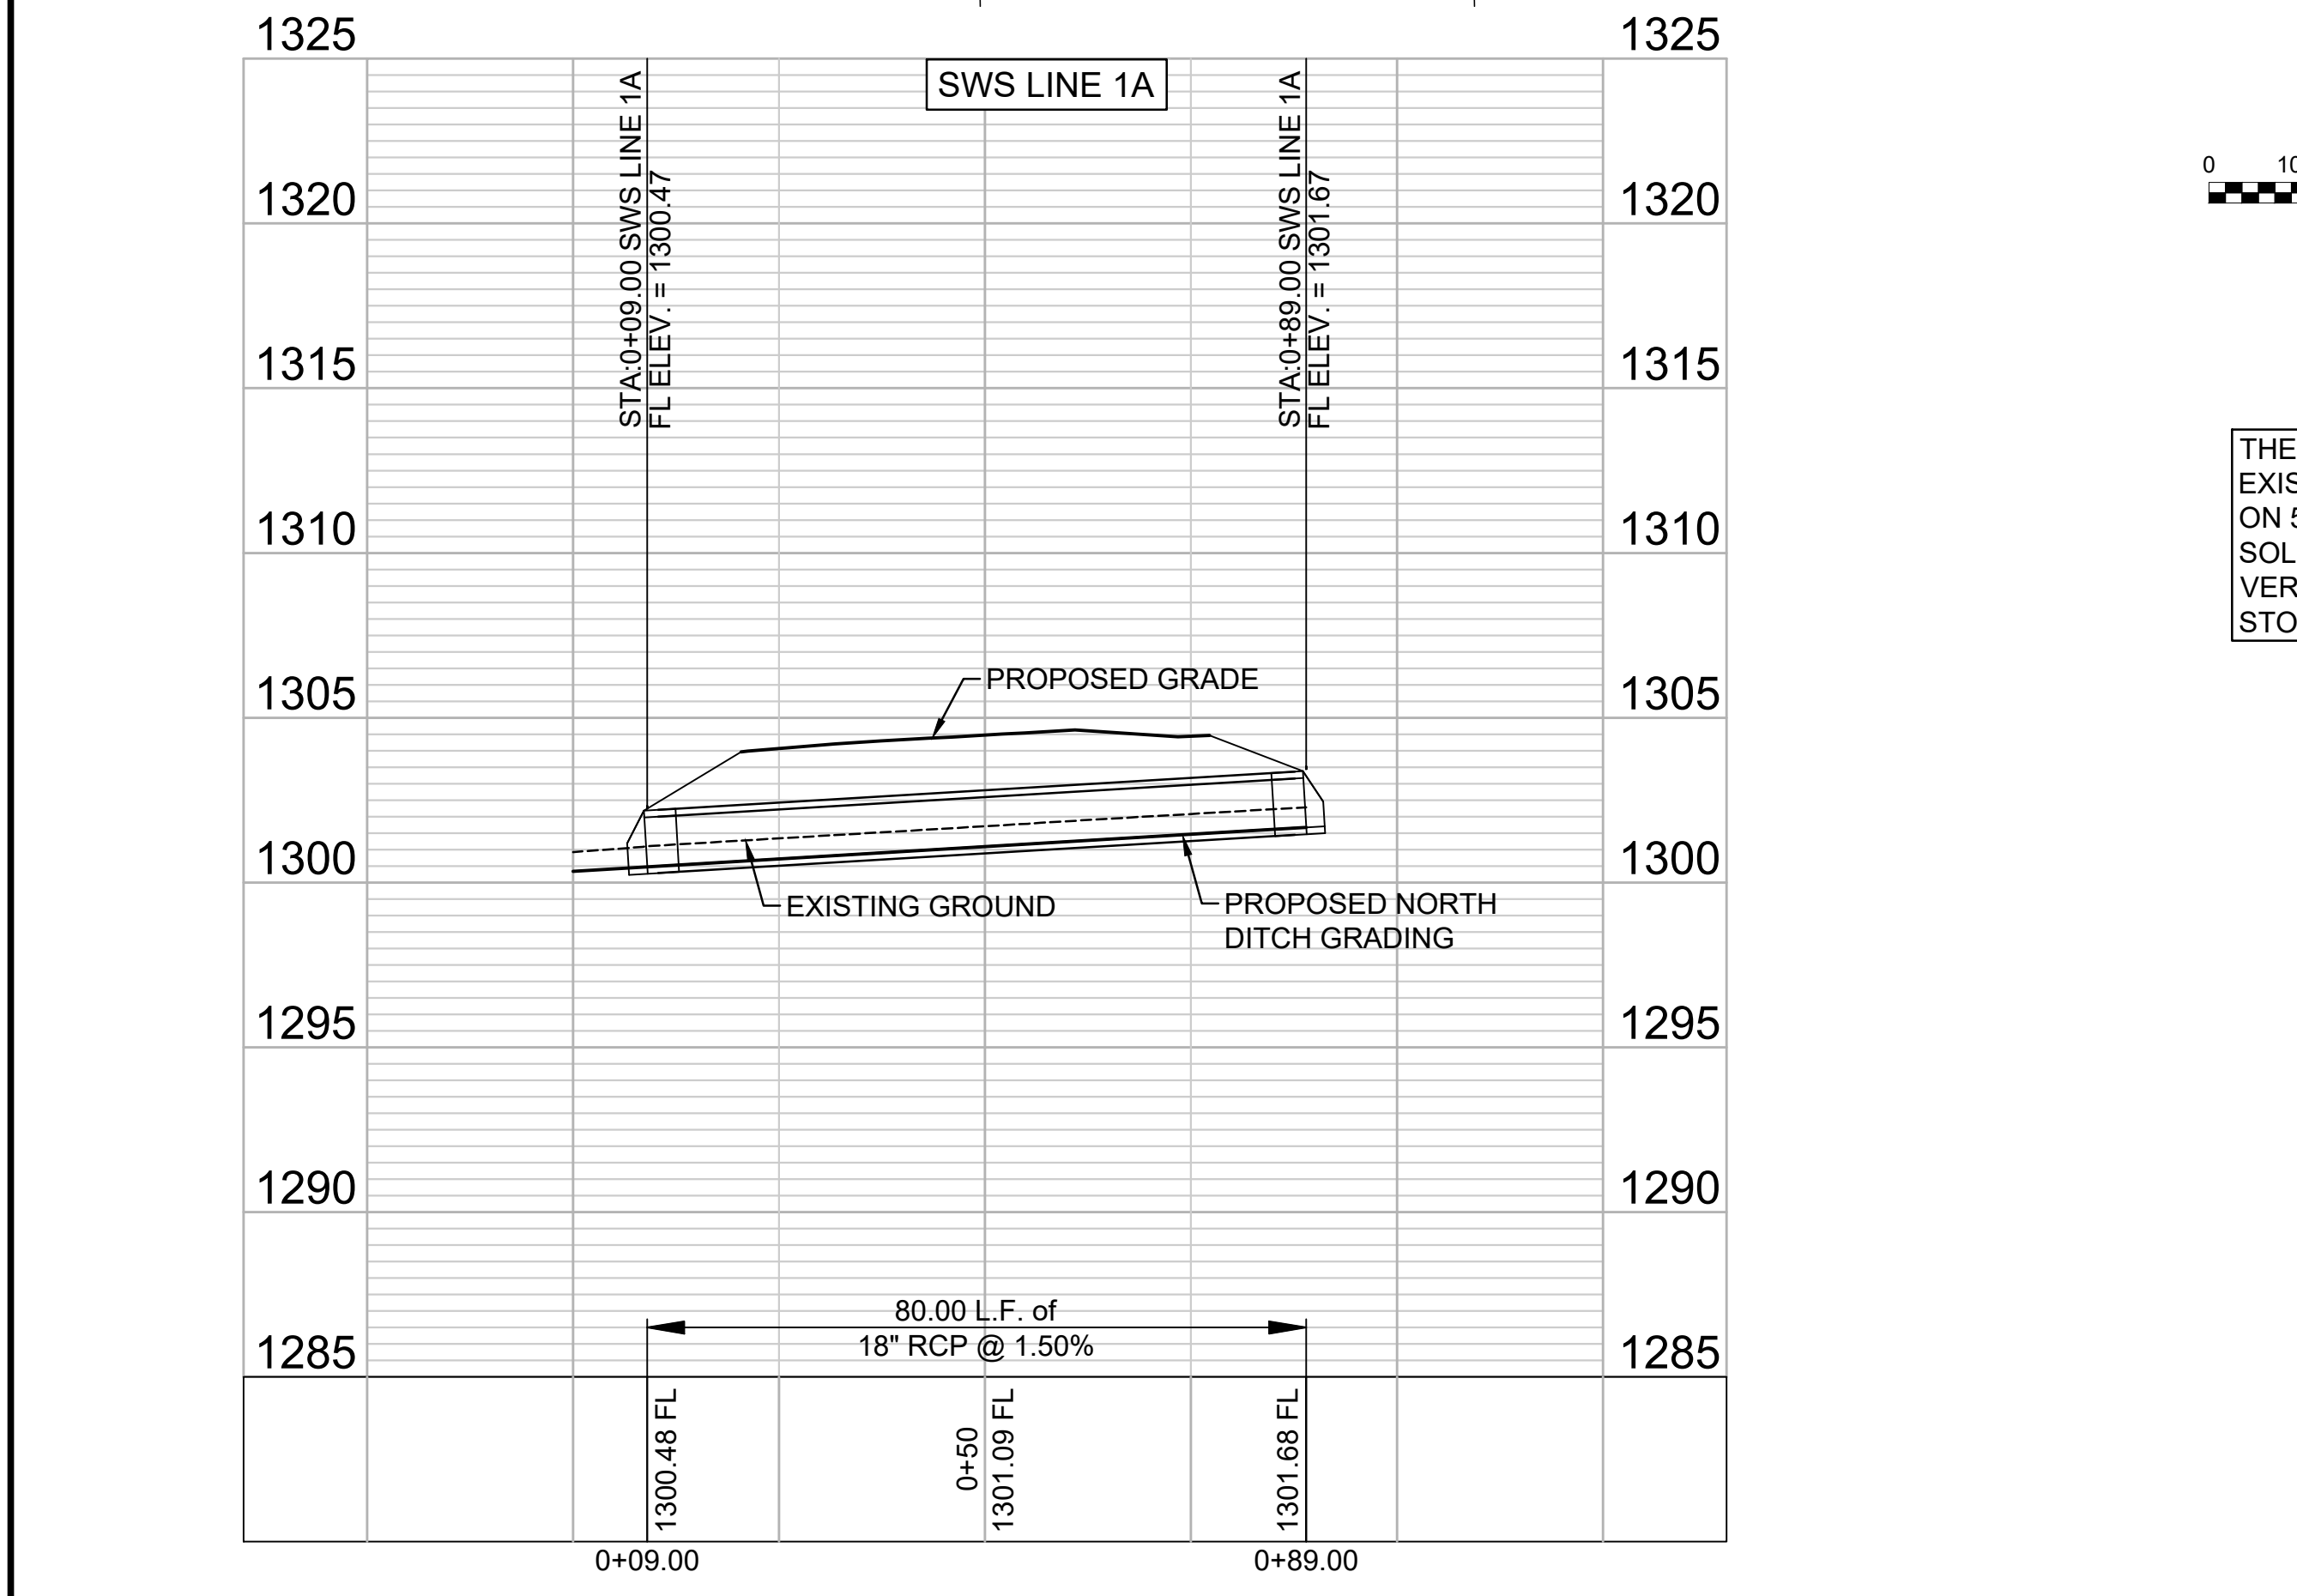



File: L:\2023\141-2300792_1 - Cottonwood Creek Phase 1 Drawings\SWD SHEETS\NORTH CULVERT PIPE & SWS LINE 1.dwg Last Save: 8/7/2024 10:57 AM Last saved by: MCARRERAPIEDRA
 Last plotted by: Carrera-Piedra, Maritza Plot Date: 8/7/2024 12:08 PM Plotter used: None Plot Scale: 1"=25.849 Plot Style: ---

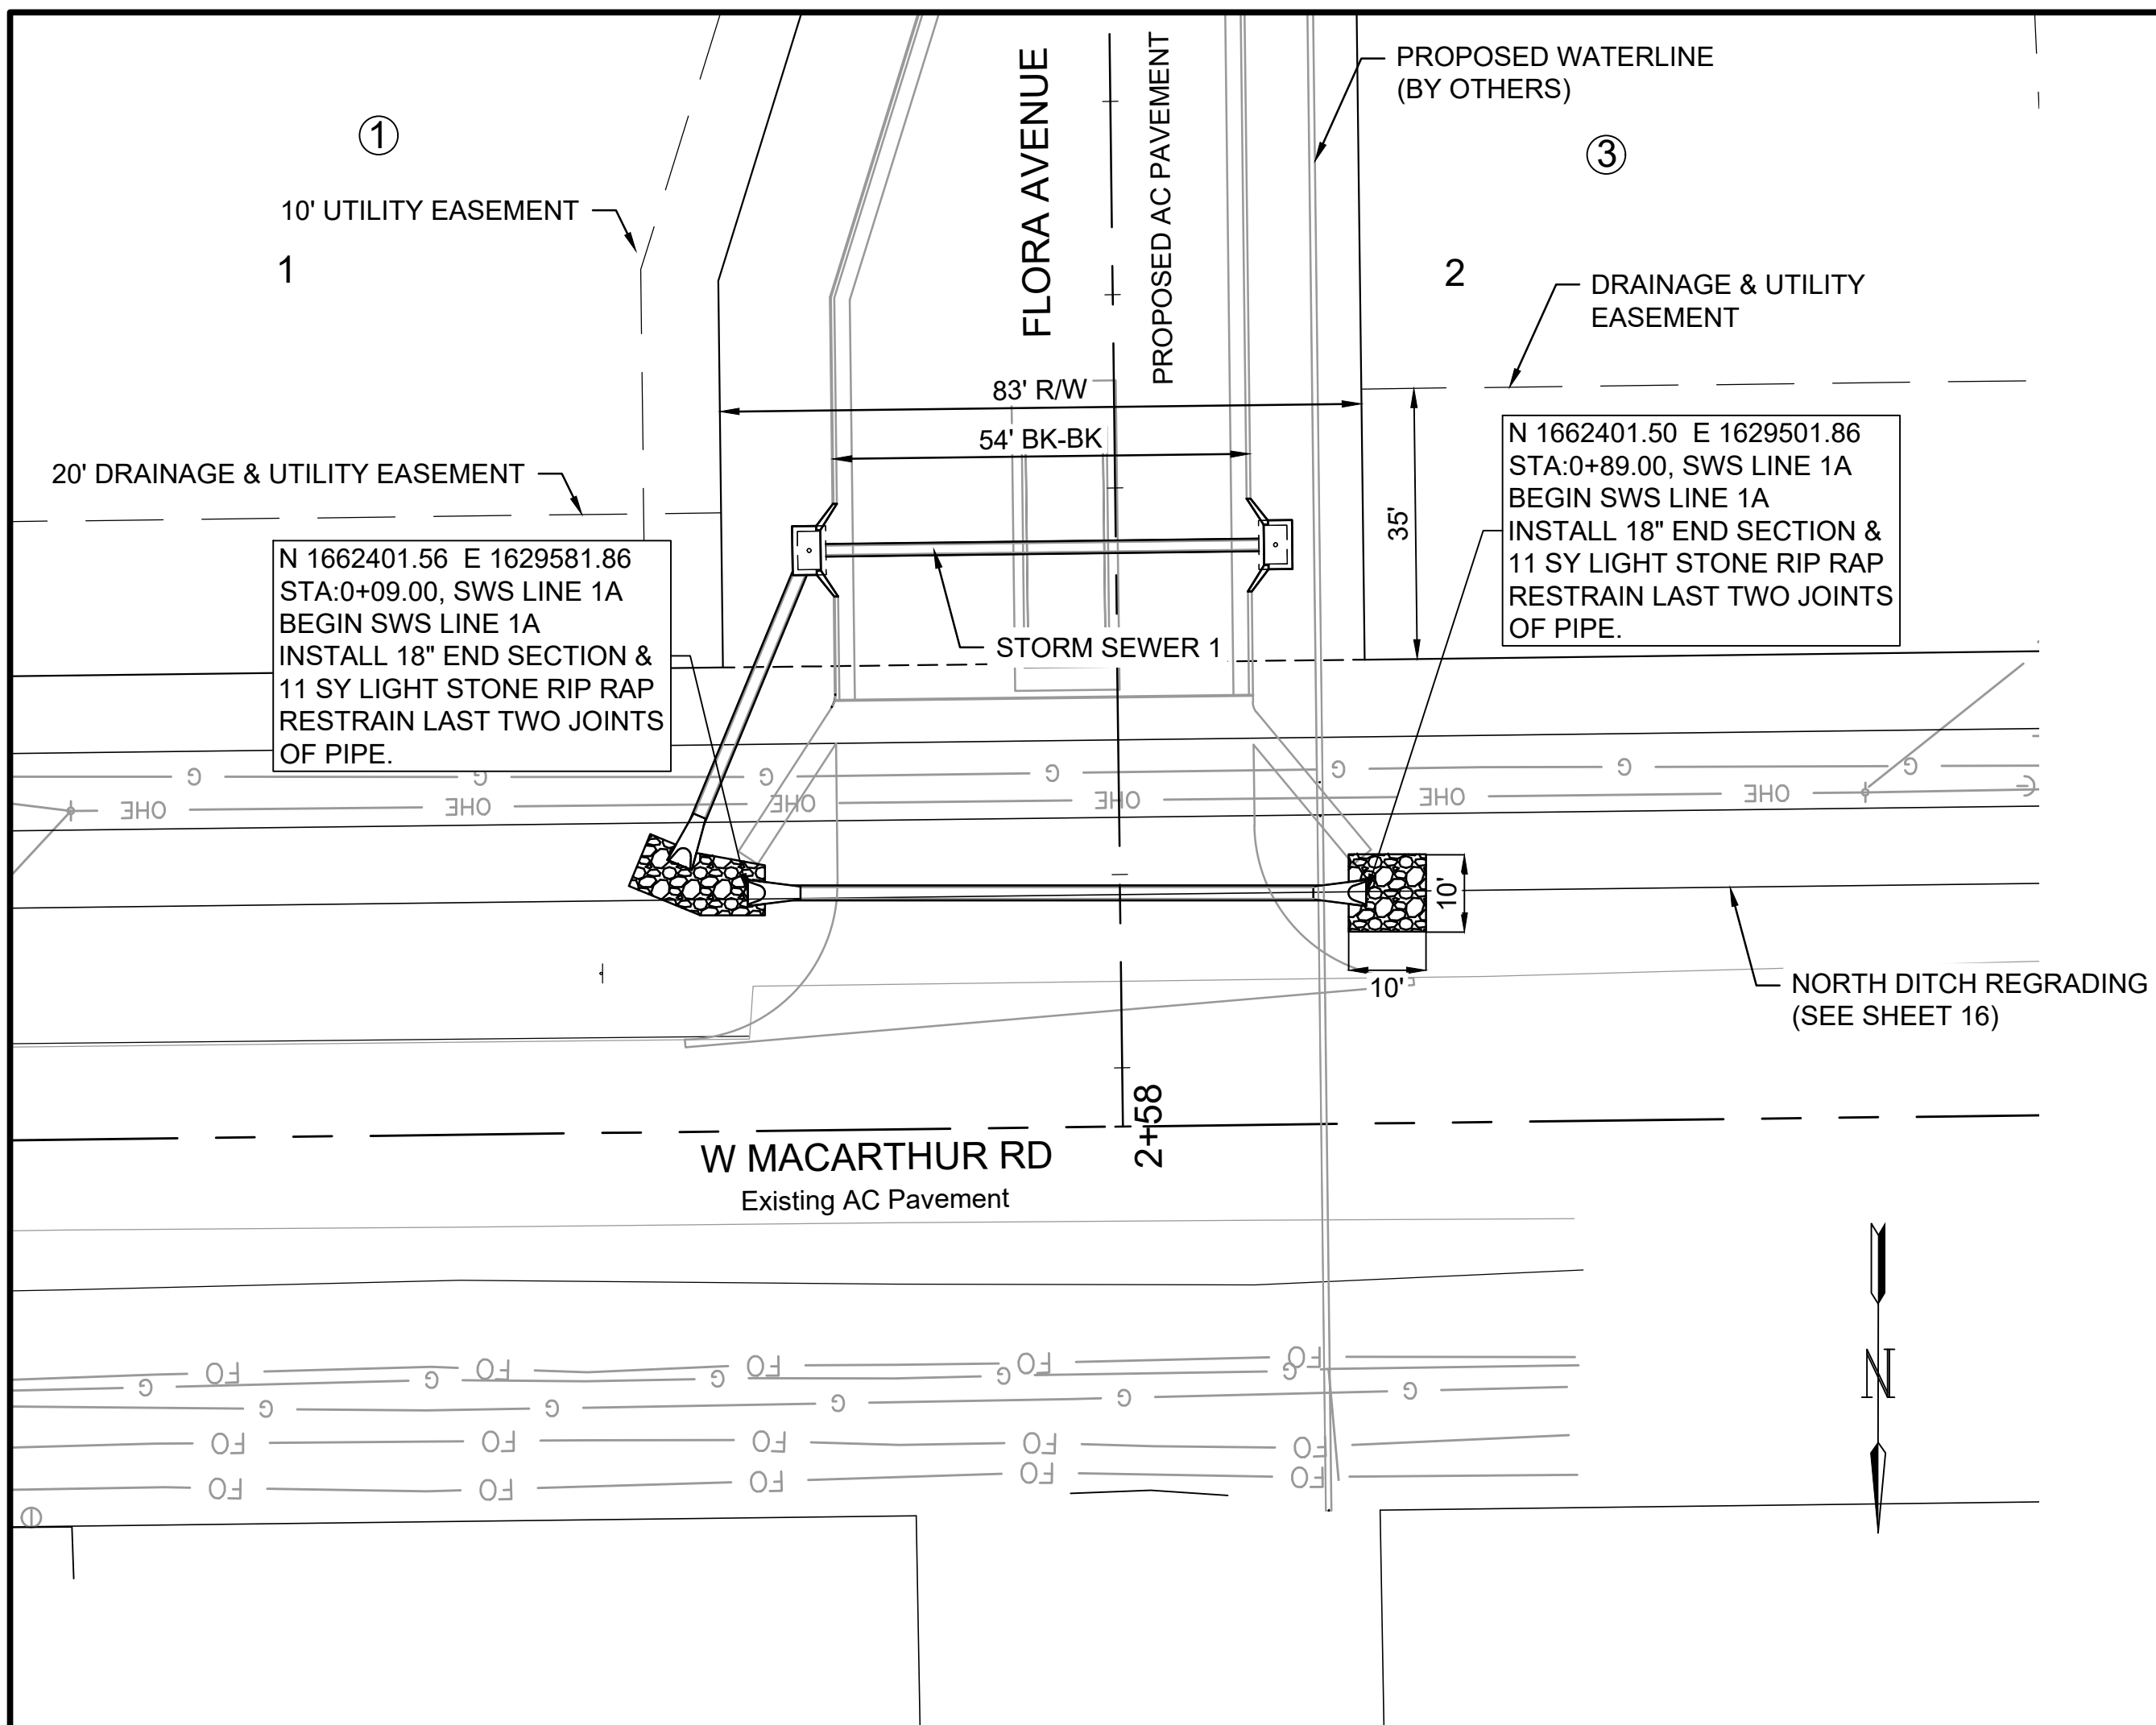


THE APPROXIMATE DEPTH SHOWN FOR EXISTING UTILITY CROSSINGS LOCATED ON 5-2-2024 BY BADGER INFRASTRUCTURE SOLUTIONS. CONTRACTOR SHALL FIELD VERIFY ELEVATIONS DEPTH PRIOR TO STORM SEWER INSTALLATION.

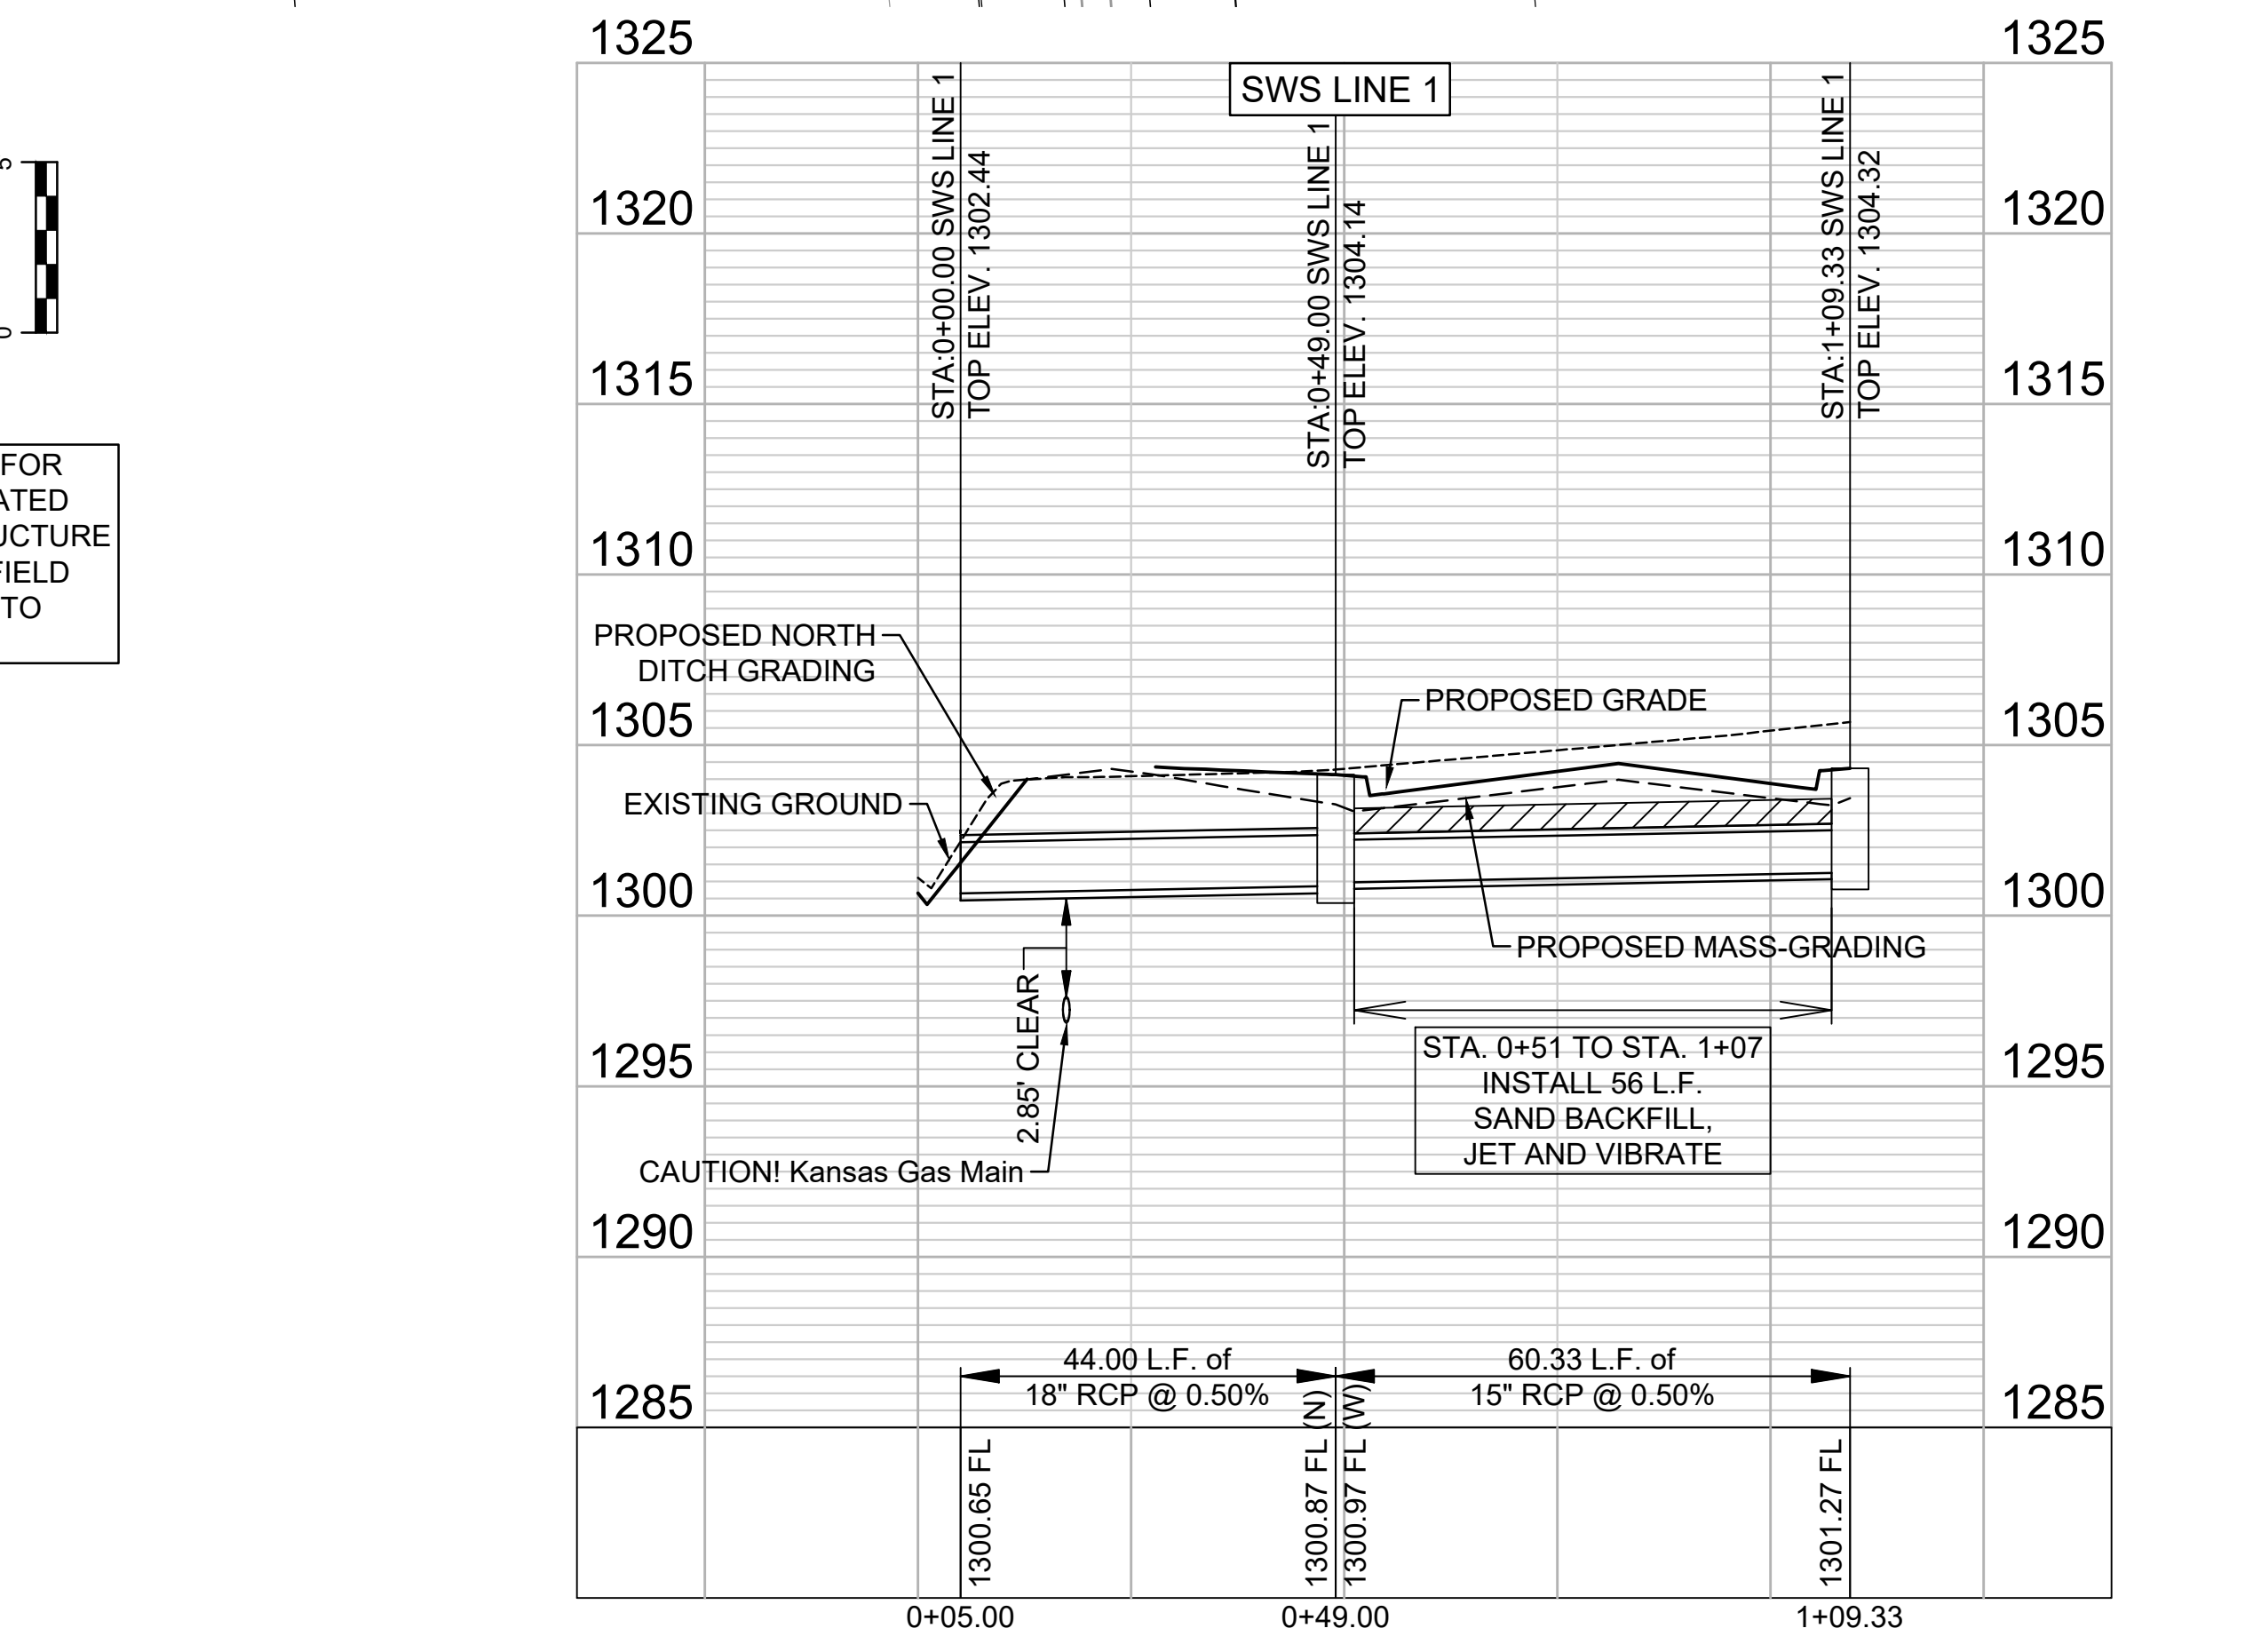

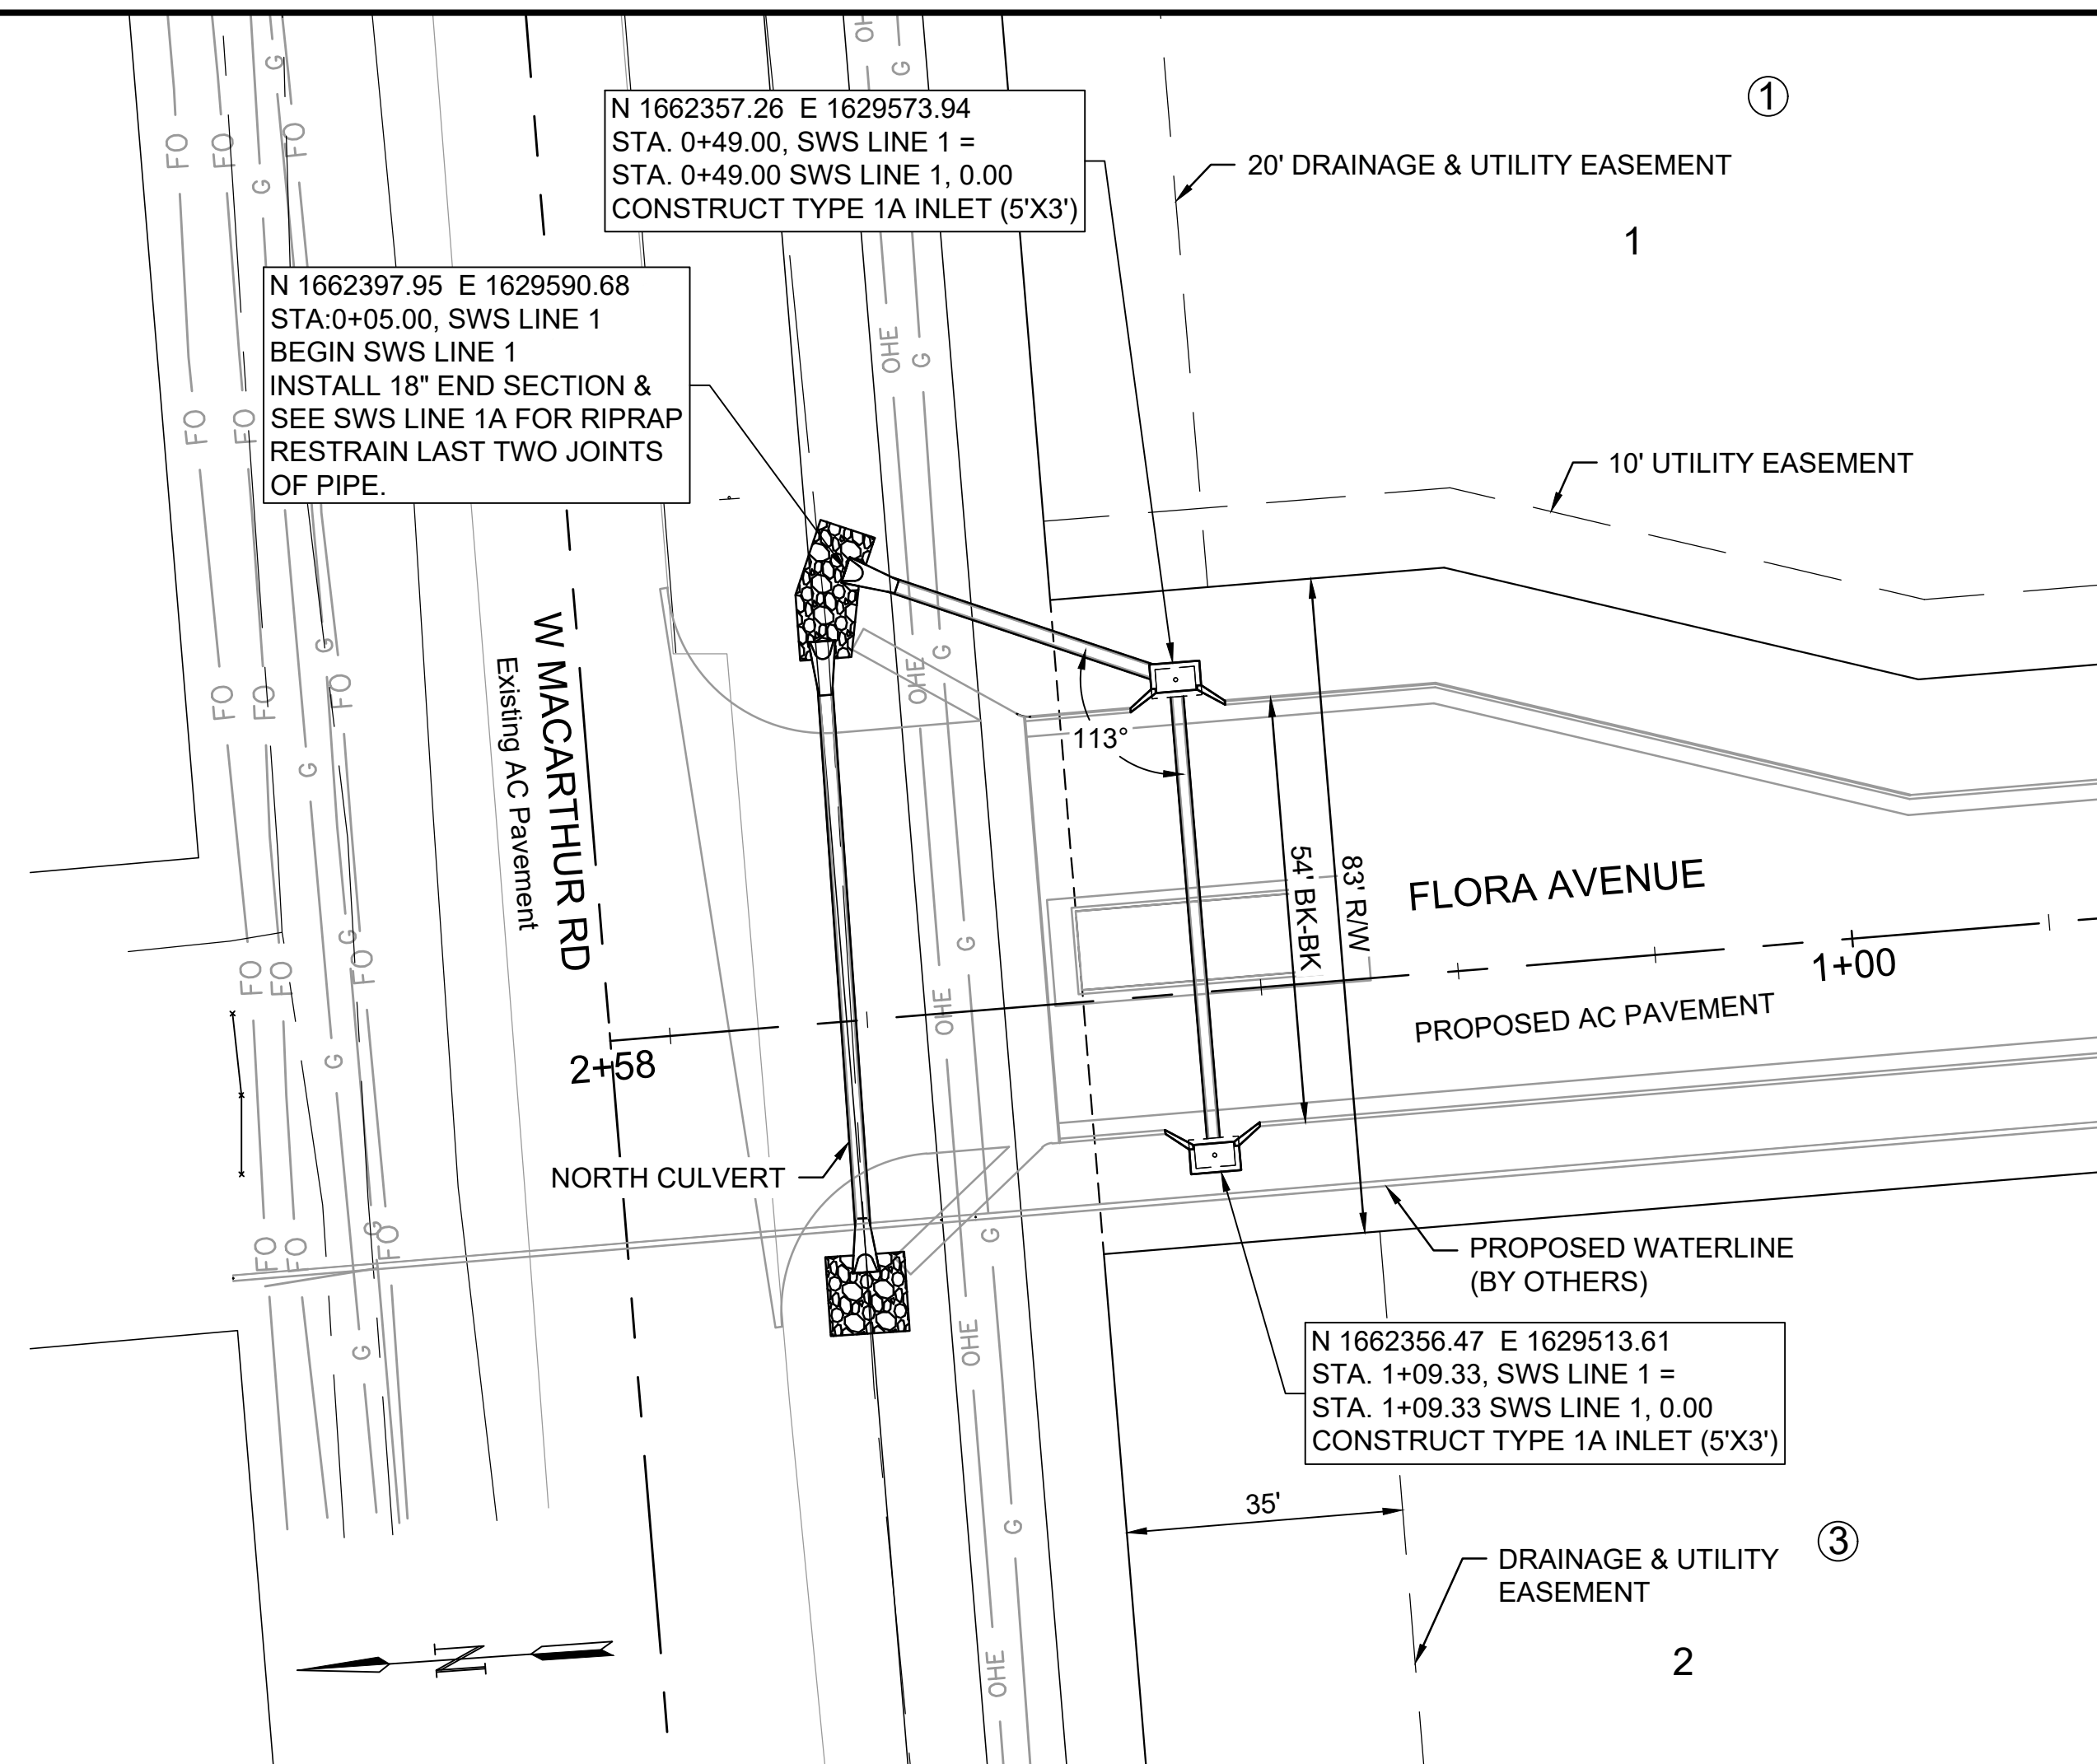

GARVER
 © 2024 GARVER, LLC
 THIS DOCUMENT, ALONG WITH THE IDEAS AND DESIGNS CONVEYED HEREIN, SHALL BE CONSIDERED INSTRUMENTS OF PROFESSIONAL SERVICE AND ARE PROPERTY OF GARVER, LLC. ANY USE, REPRODUCTION, OR DISTRIBUTION OF THIS DOCUMENT, ALONG WITH THE IDEAS AND DESIGN CONTAINED HEREIN, IS PROHIBITED UNLESS AUTHORIZED IN WRITING BY GARVER, LLC OR EXPLICITLY ALLOWED IN THE GOVERNING PROFESSIONAL SERVICES AGREEMENT FOR THIS WORK.


1995 Midfield Road
 Wichita, KS 67209
 (316) 264-8008



REV.	DATE	DESCRIPTION

BY: _____

CITY OF WICHITA
 WICHITA, KANSAS



CITY OF WICHITA

COTTONWOOD CREEK
 ESTATES
 STORM WATER DRAIN

SWS LINE 1A & SWS LINE 1

JOB NO.: 2300792
 DATE: AUG 2024
 DESIGNED BY: .
 DRAWN BY: .

BAR IS ONE INCH ON ORIGINAL DRAWING
 IF NOT ONE INCH ON THIS SHEET, ADJUST SCALES ACCORDINGLY.

DRAWING NUMBER

SHEET NUMBER **4** OF **33**