


PROJECT NO.	FISCAL YEAR	SHEET NO.	TOTAL SHEETS
472-84300	2007	35	35

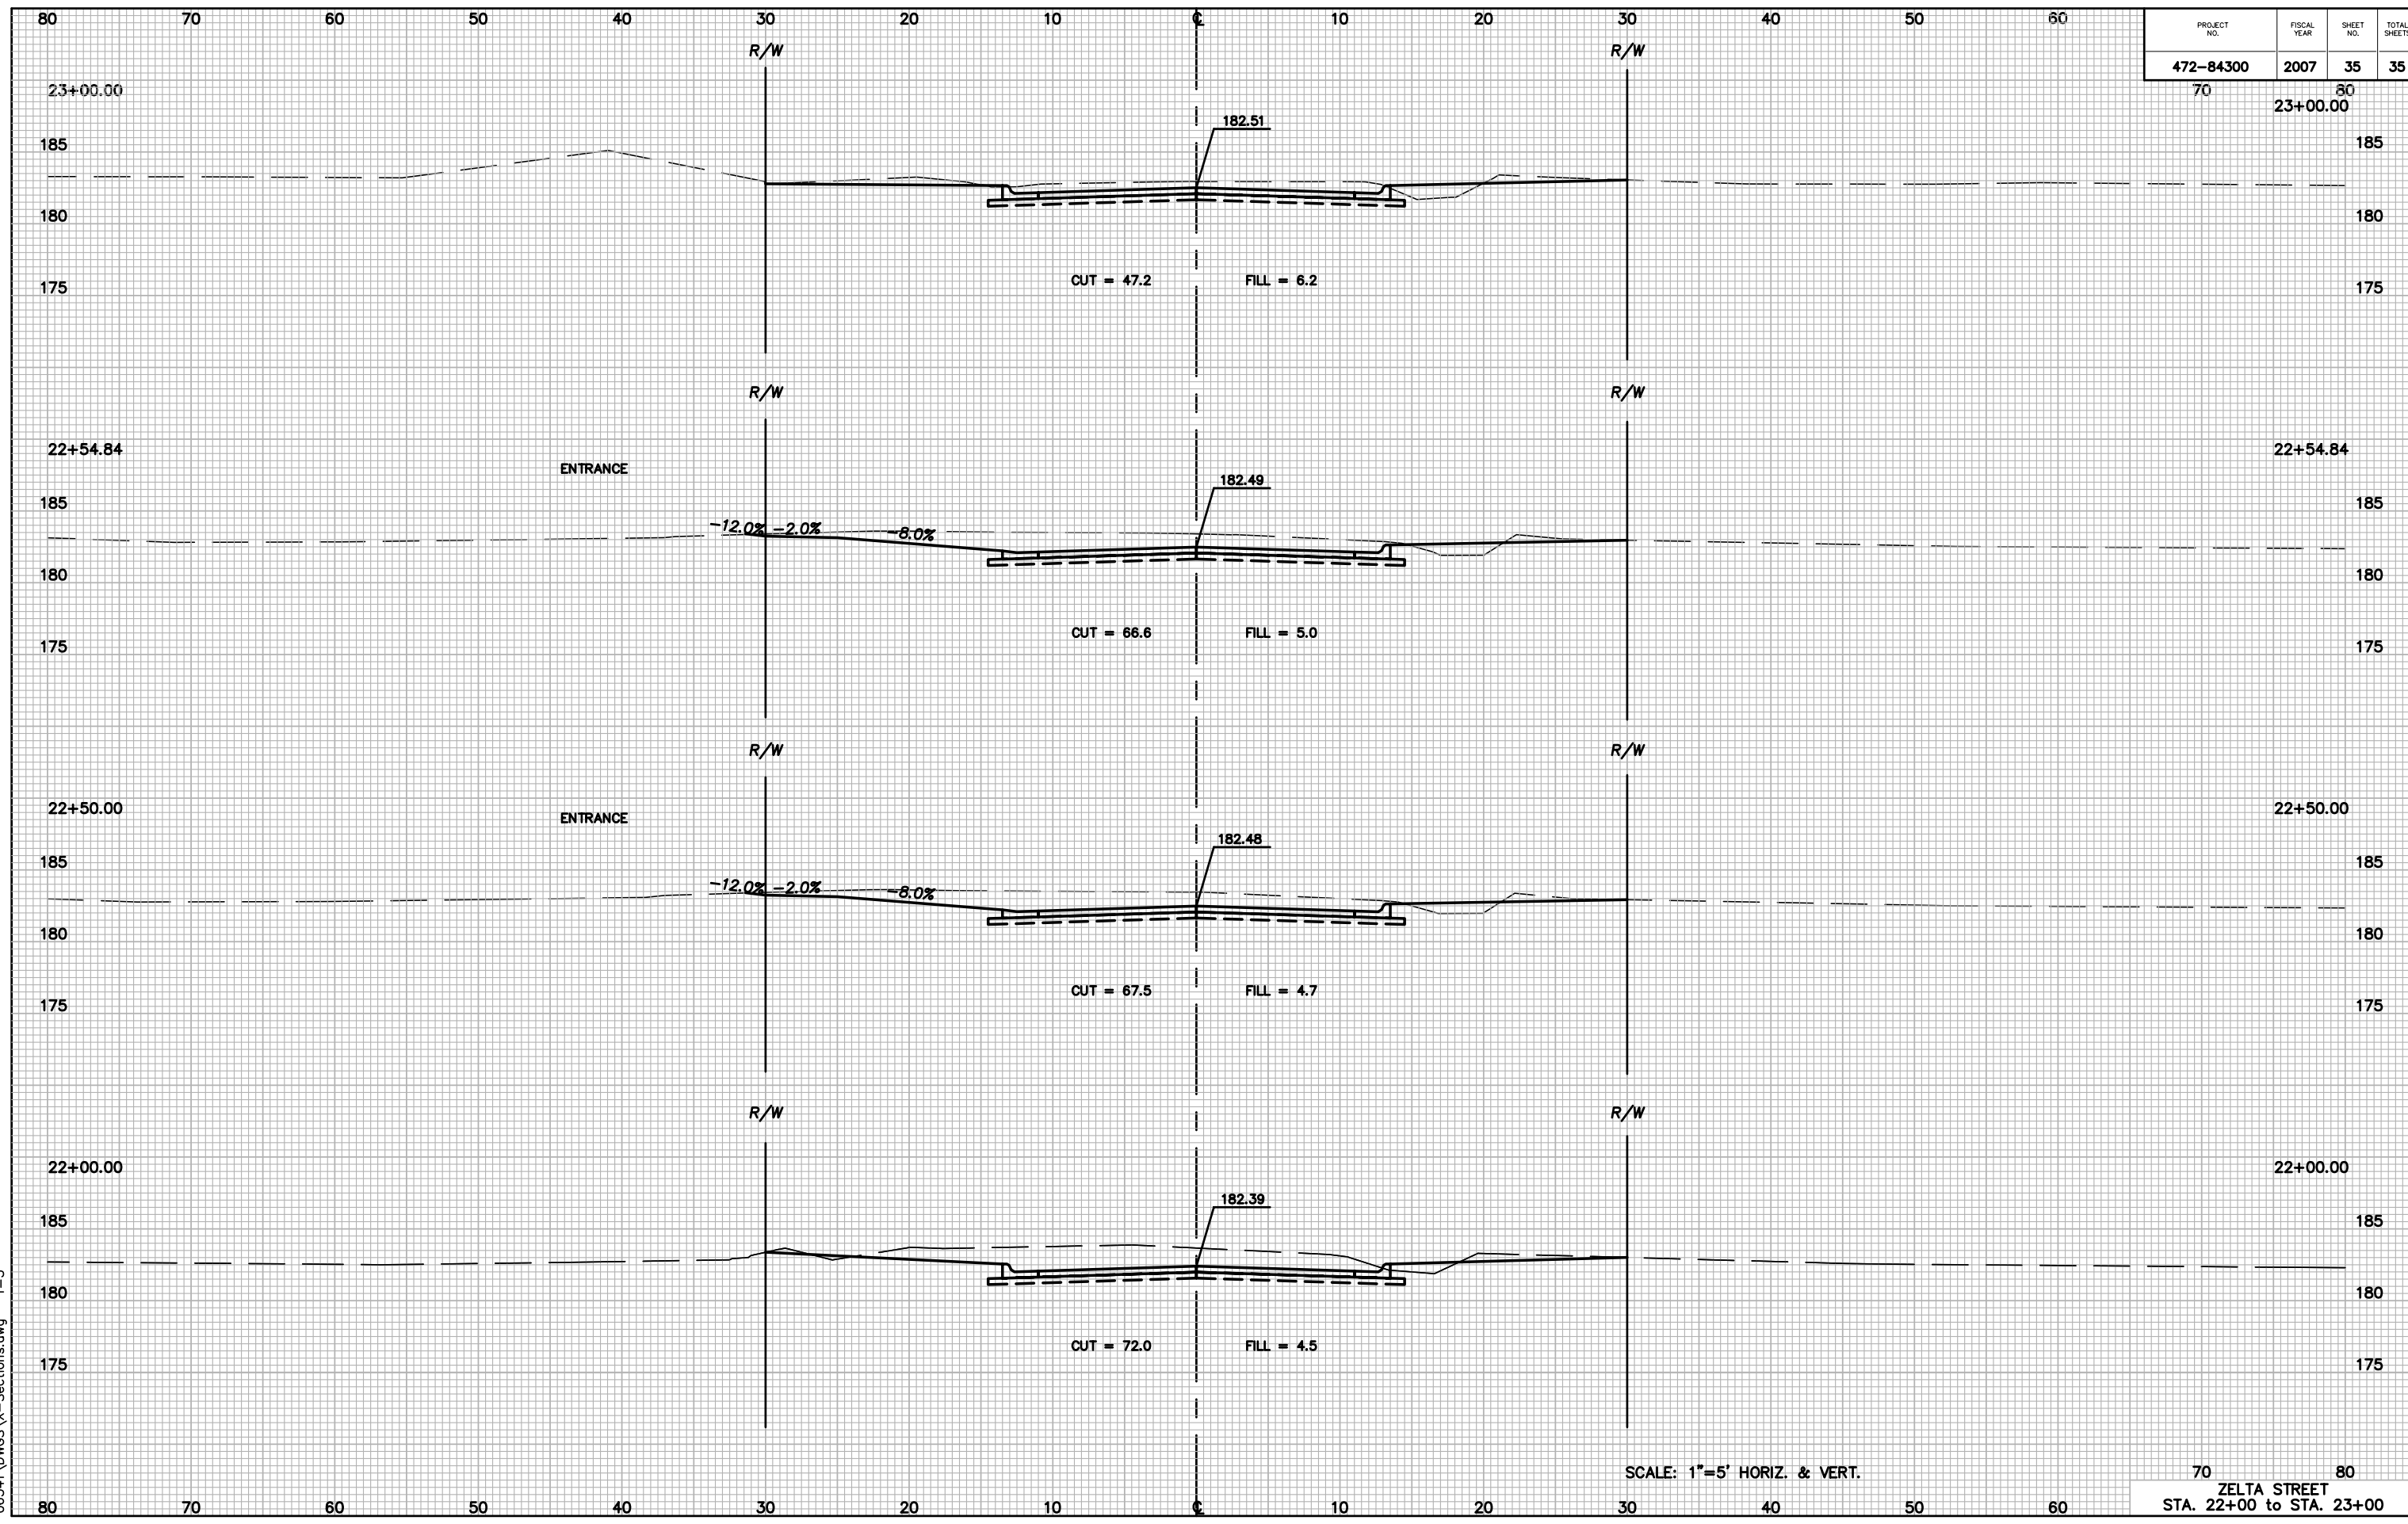

SCALE: 1"=5' HORIZ. & VERT.

ZELTA STREET
STA. 22+00 to STA. 23+00

06541\DWG\X-Sections.dwg 1=5