


SAVED 9/10/2024 7:54:45 AM BY LUKE.PETER
 PLOTTED 9/12/2024 2:32:20 PM BY LUKE.PETER
 U:\WICHITA-CIVIL\2023\230431\000\PEC\DRAWINGS\PHASE 2\230431-000-2-CP204.DWG

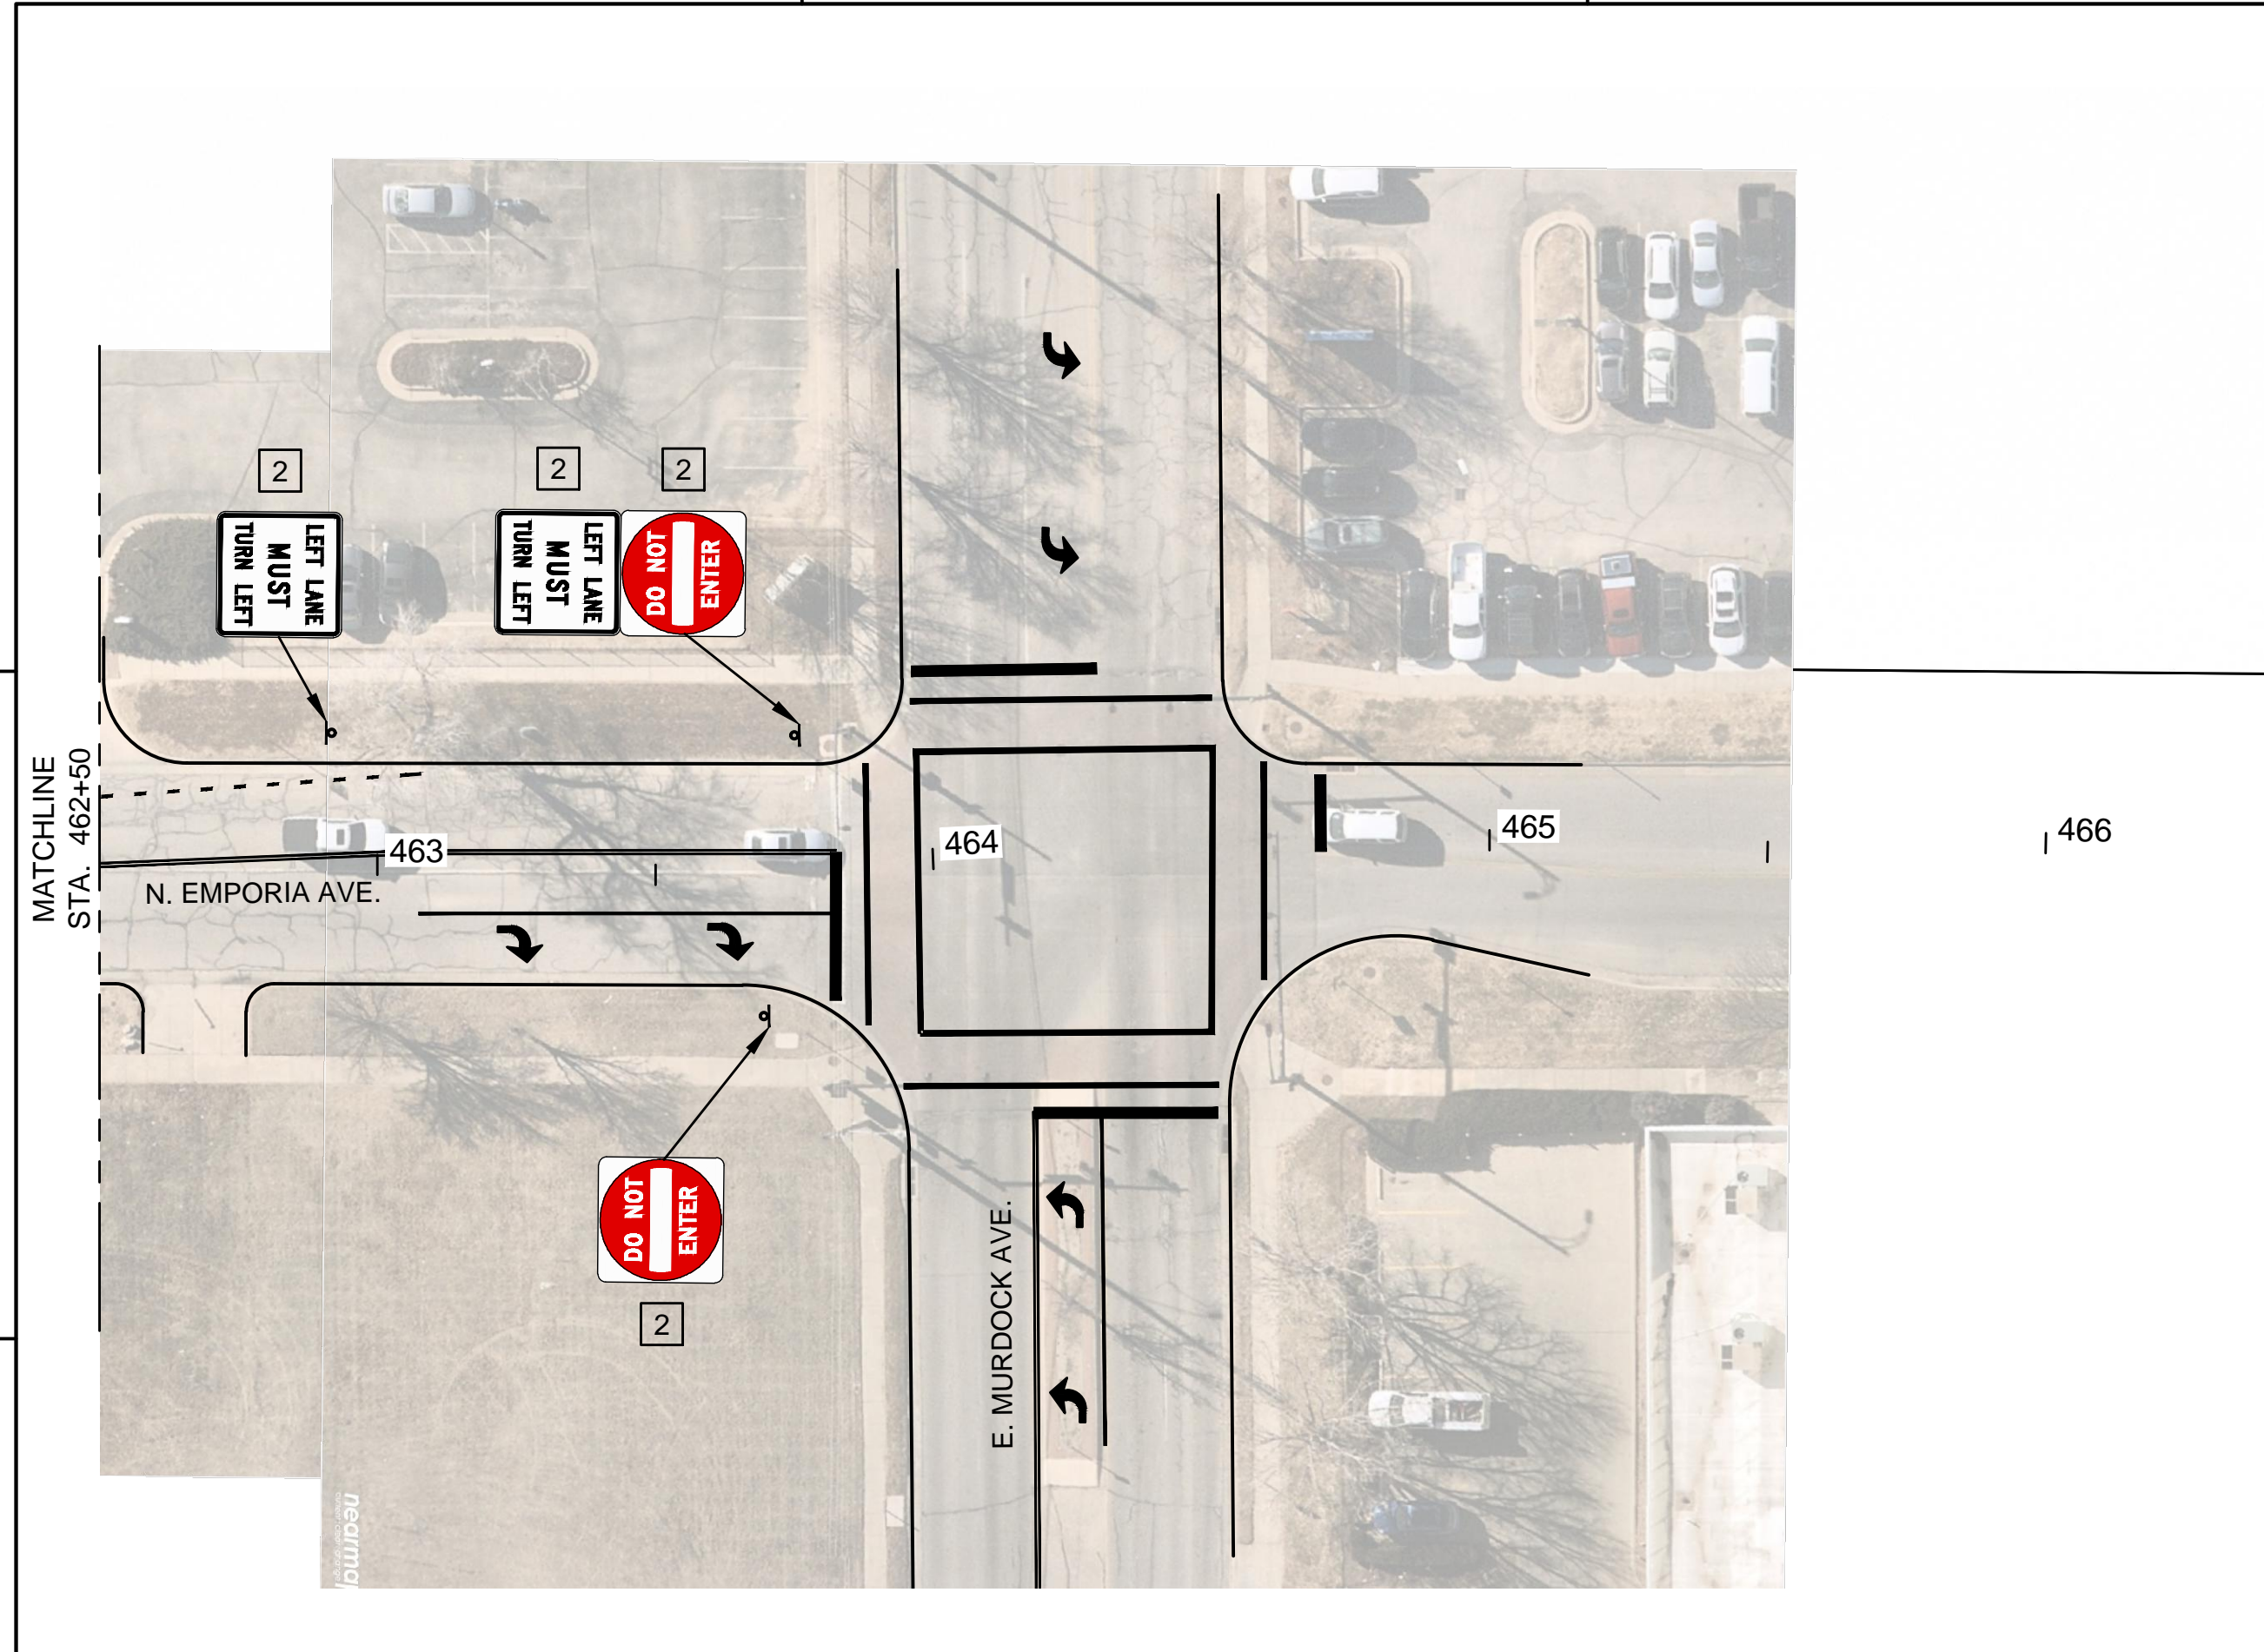

CONSTRUCTION NOTES

- 1 EXISTING SIGN TO REMAIN
- 2 REMOVE SIGN AND POST
- 3 REMOVE SIGN (POST TO REMAIN)
- 4 RELOCATE SIGN
- 5 ROTATE SIGN ON POST
- 6 NEW SIGN AND POST
- 7 NEW SIGN ON EXISTING POST

**DOWNTOWN
 TWO-WAY STREET CONVERSION
 SIGNING & MARKING
 CENTRAL BUSINESS DISTRICT
 WICHITA, KANSAS**

Issue:		
1		

JOB NO.	230431-000
DATE	SEPTEMBER 2024
PM	TPA
DESIGNED BY	LGP/SAC
DRAWN BY	CP
CHECKED BY	TPA

SIGNING PLAN - EMPORIA

