




DOWNTOWN
TWO-WAY STREET CONVERSION
SIGNING & MARKING
CENTRAL BUSINESS DISTRICT
WICHITA, KANSAS

Issue:		
1		


JOB NO.	230431-000
DATE	SEPTEMBER 2024
PM	TPA
DESIGNED BY	LGP/SAC
DRAWN BY	CP
CHECKED BY	TPA

PAVING IMPROVEMENTS


CP301
 49 OF 49

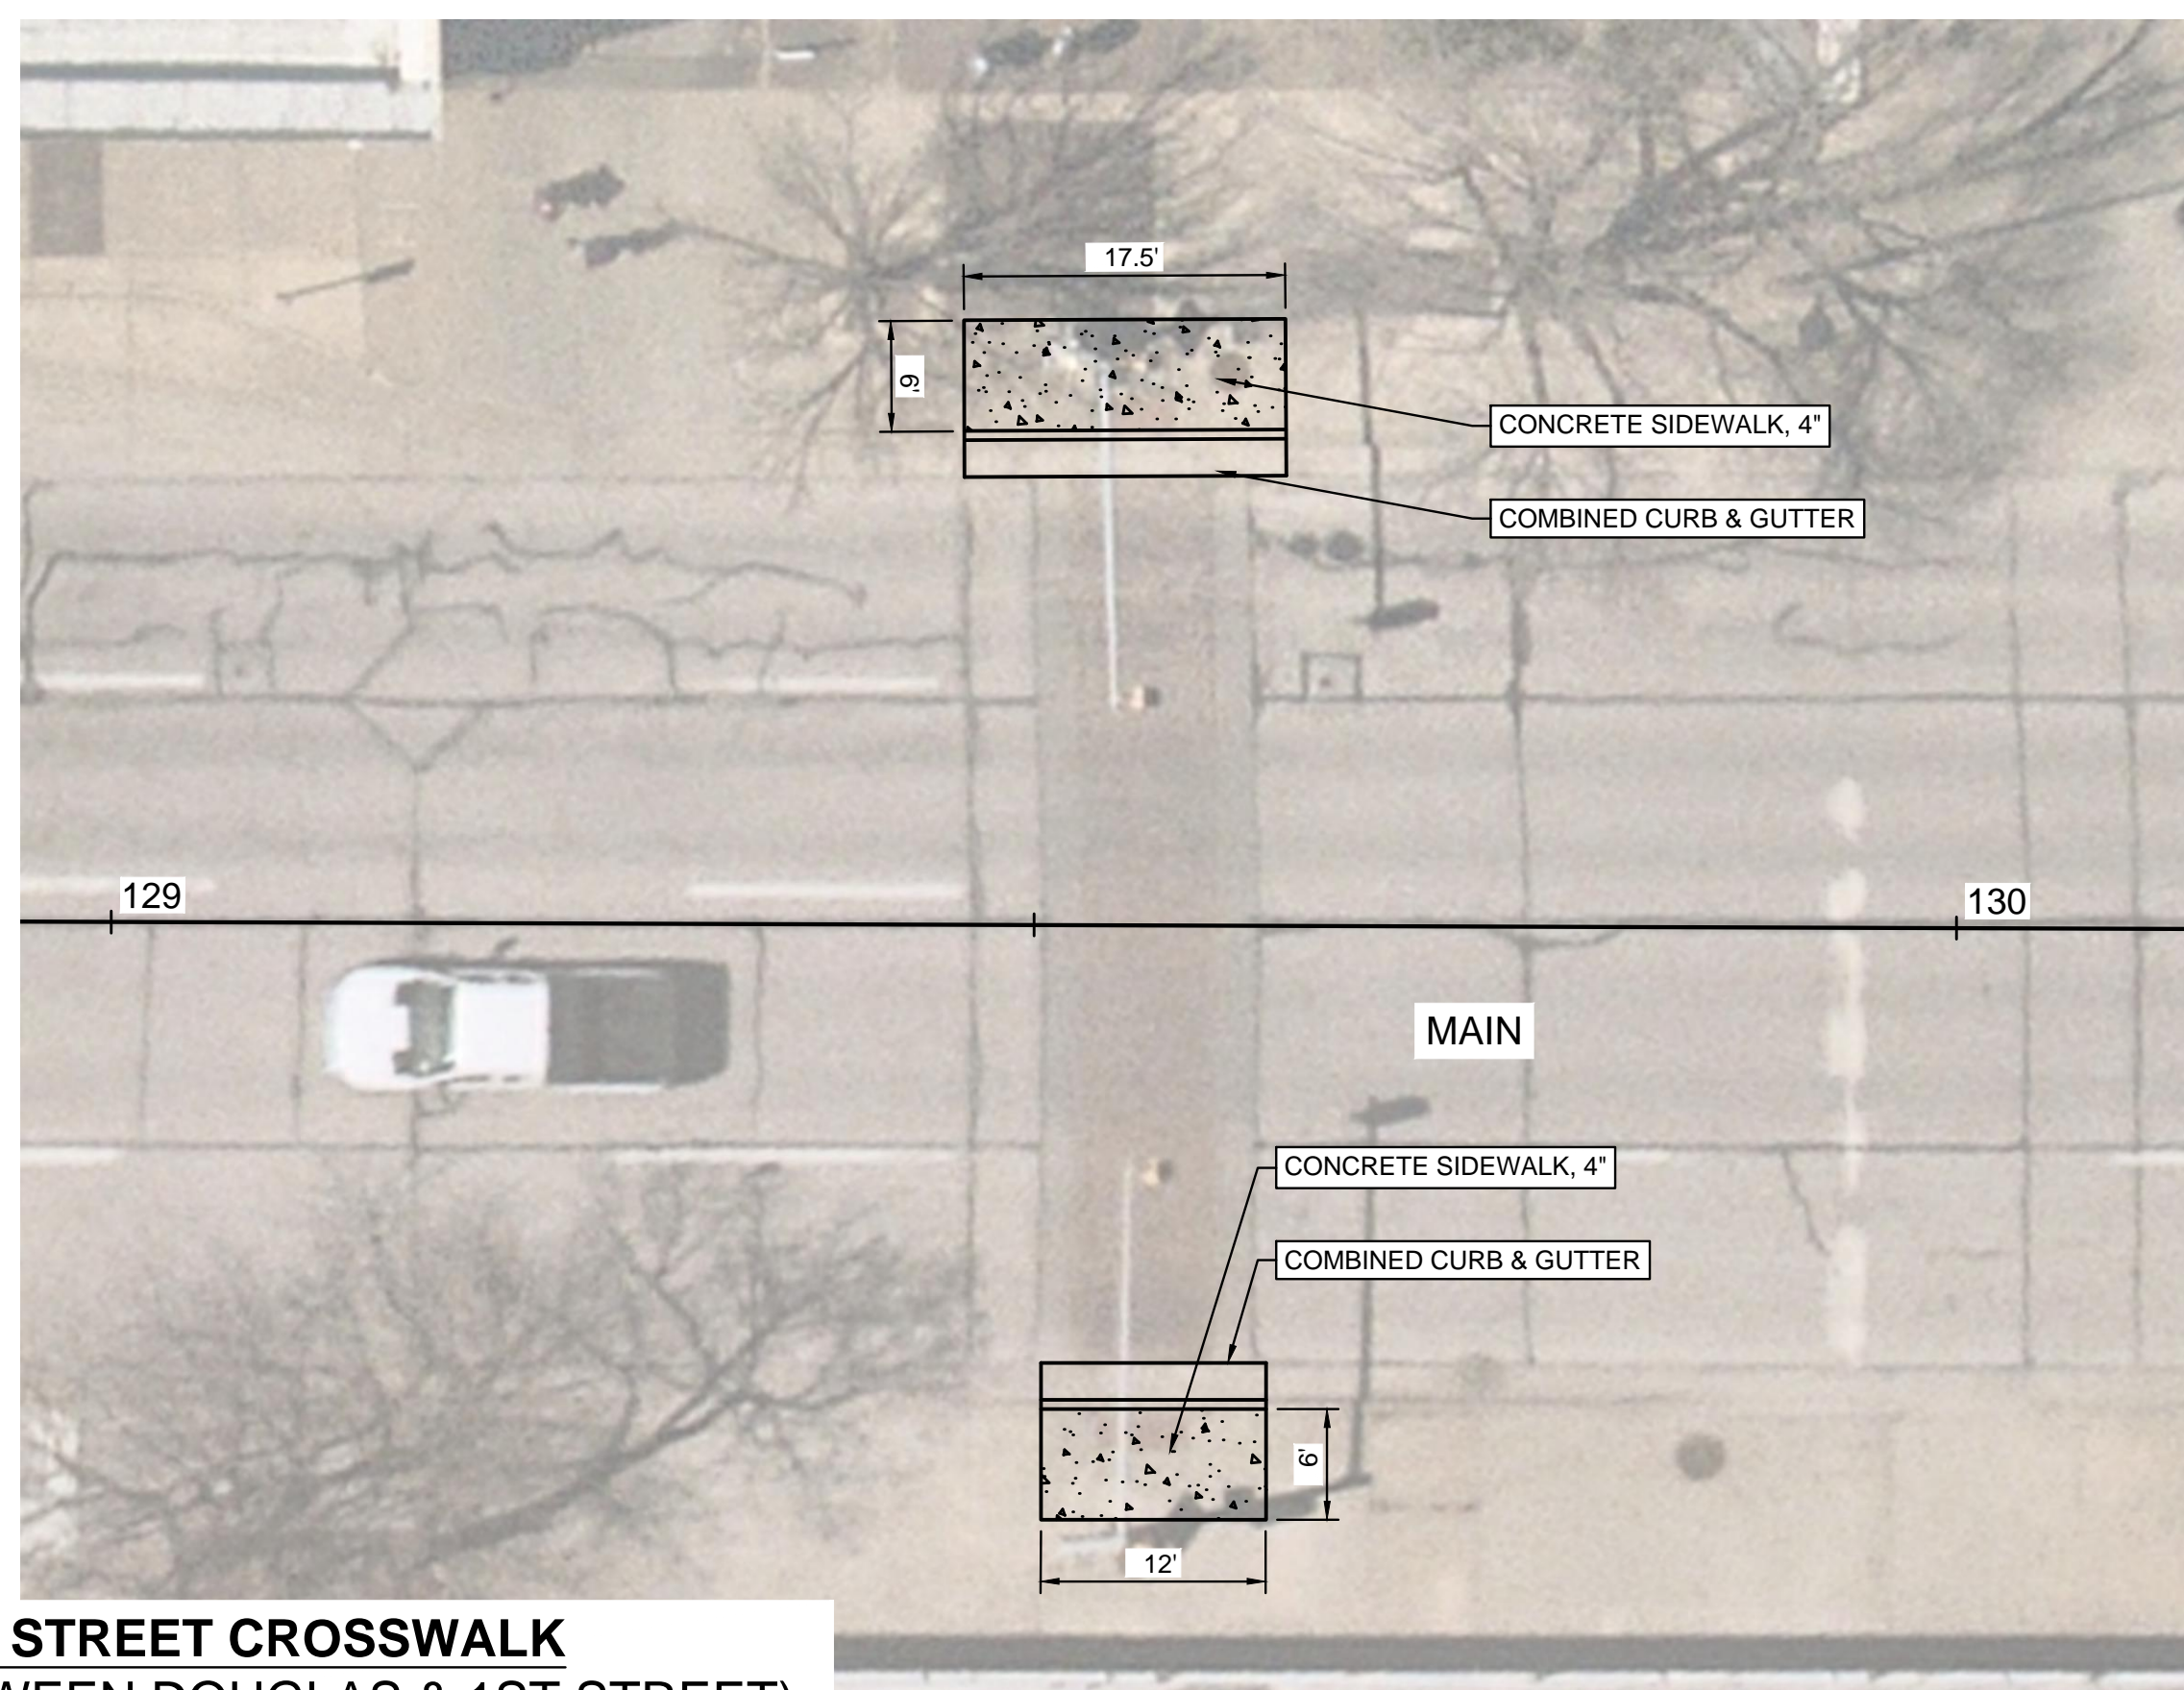

MAIN STREET CROSSWALK
(BETWEEN DOUGLAS & 1ST STREET)

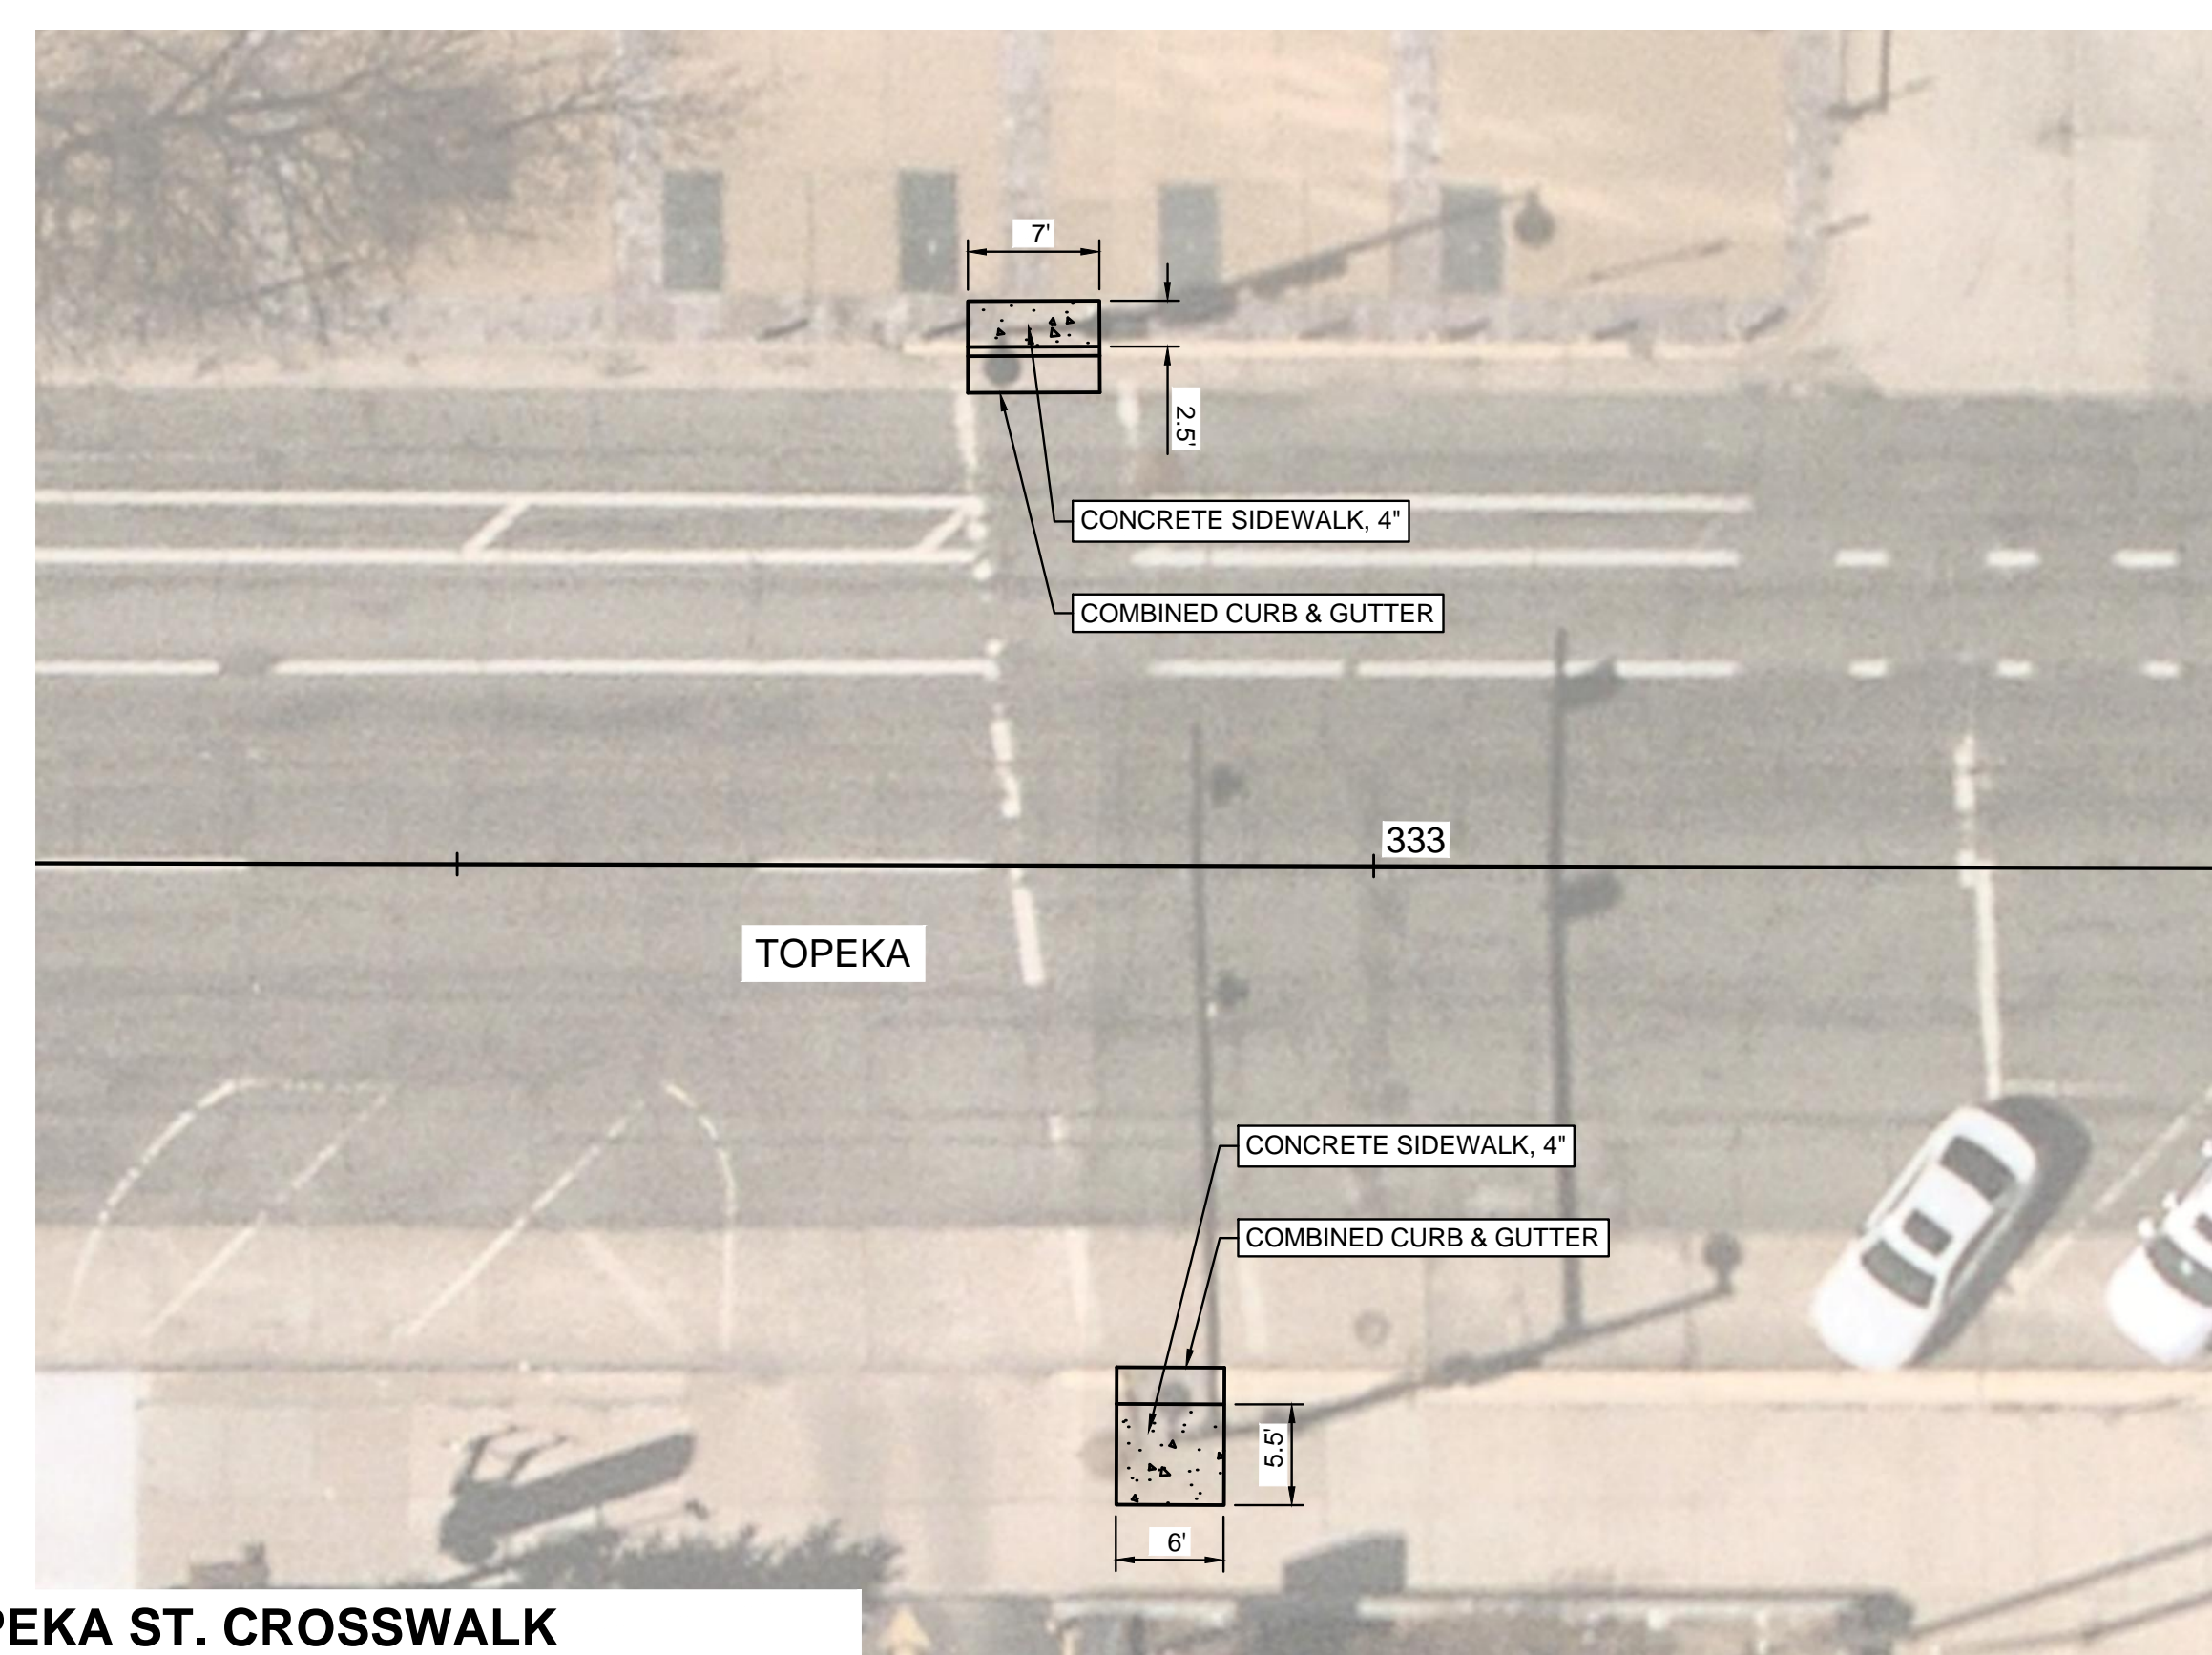

TOPEKA ST. CROSSWALK
(BETWEEN DOUGLAS & 1ST STREET)

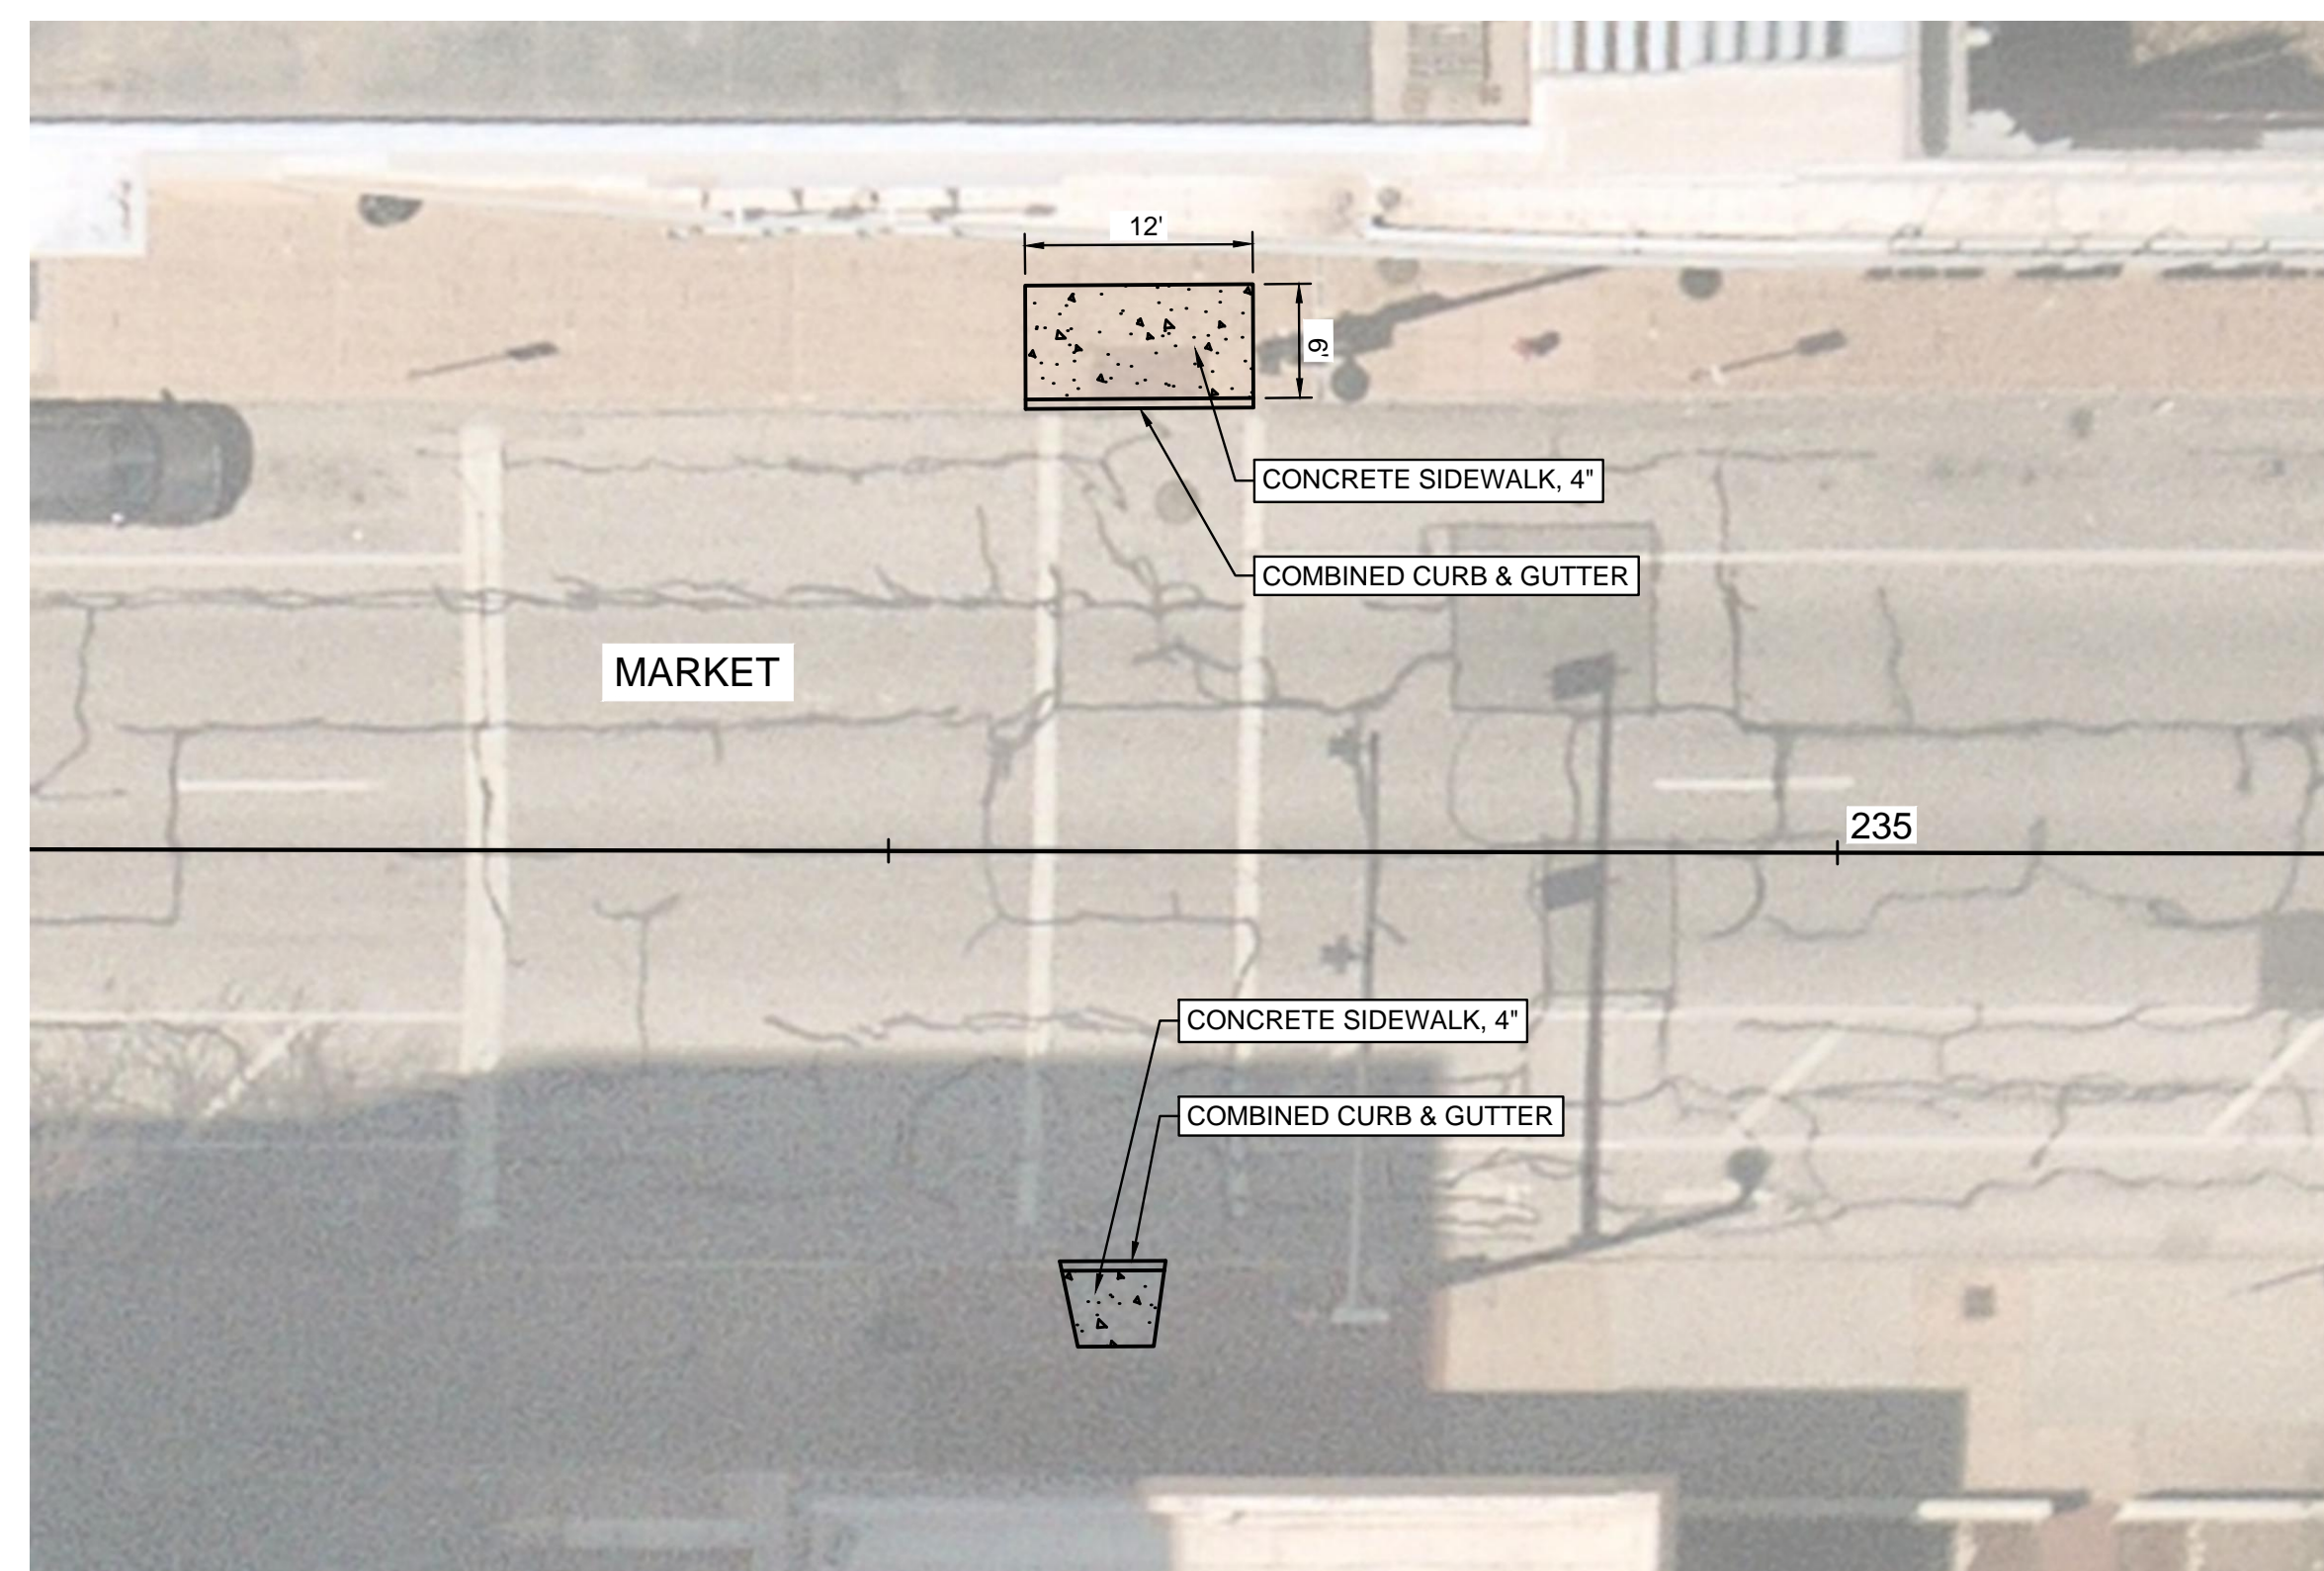

MARKET ST. CROSSWALK
(BETWEEN DOUGLAS & 1ST STREET)

SAVED 9/11/2024 3:08:14 PM BY LUKE.PETER
 PLOTTED 9/12/2024 2:34:48 PM BY LUKE.PETER
 U:\WICHITA-CIVIL\2023\230431\000\PEC\DRAWINGS\PHASE 2\230431-000-2-PAVING.DWG