


JACKSON HEIGHTS TOWNHOMES
2ND ADDITION
 WICHITA, KANSAS

SANITARY SEWER




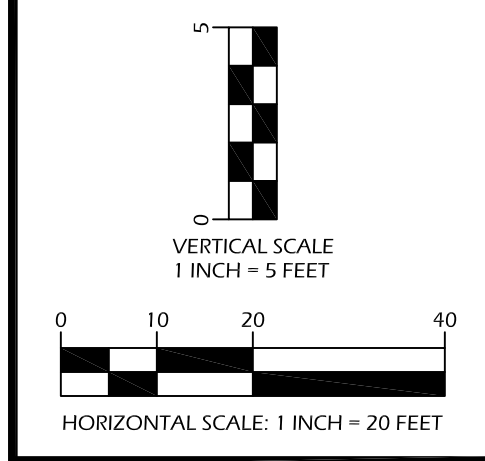


REVISIONS

NO.	DATE	DESCRIPTION

KEM PROJ. 23044	DATE 01.2024
DESIGNED KEM	DRAWN ZJS

Plan & Profile
Lines 2 & 3

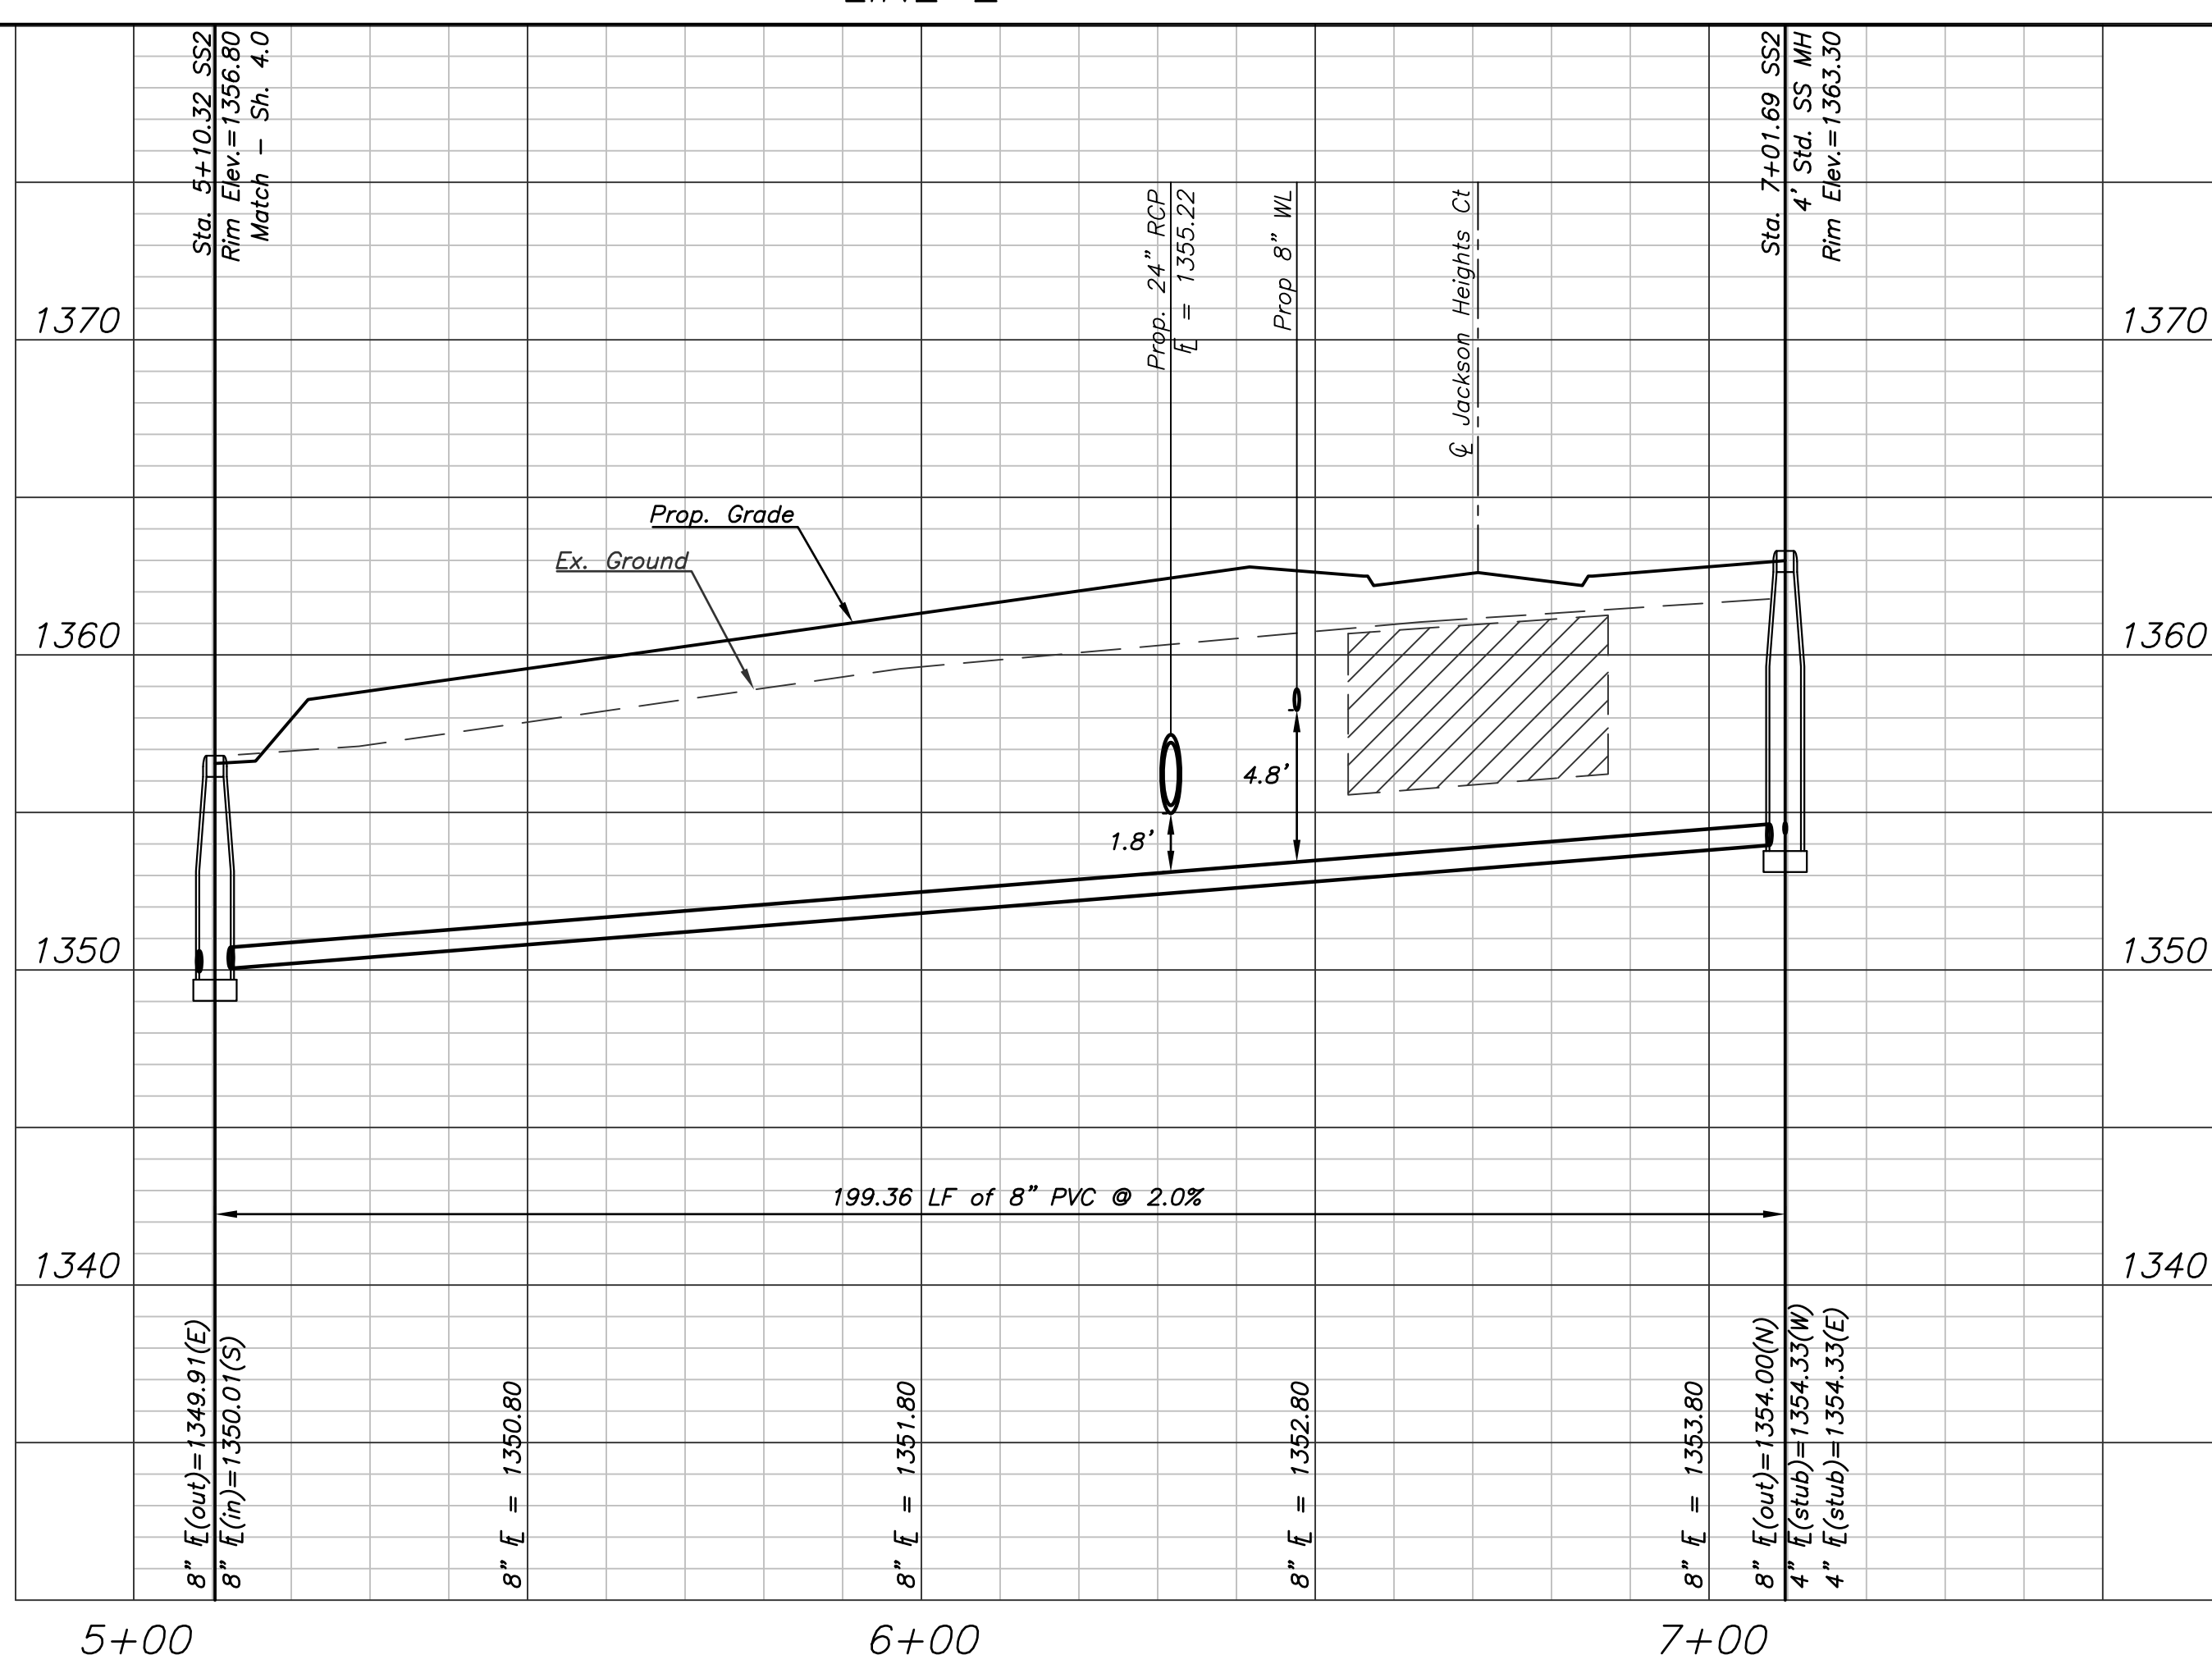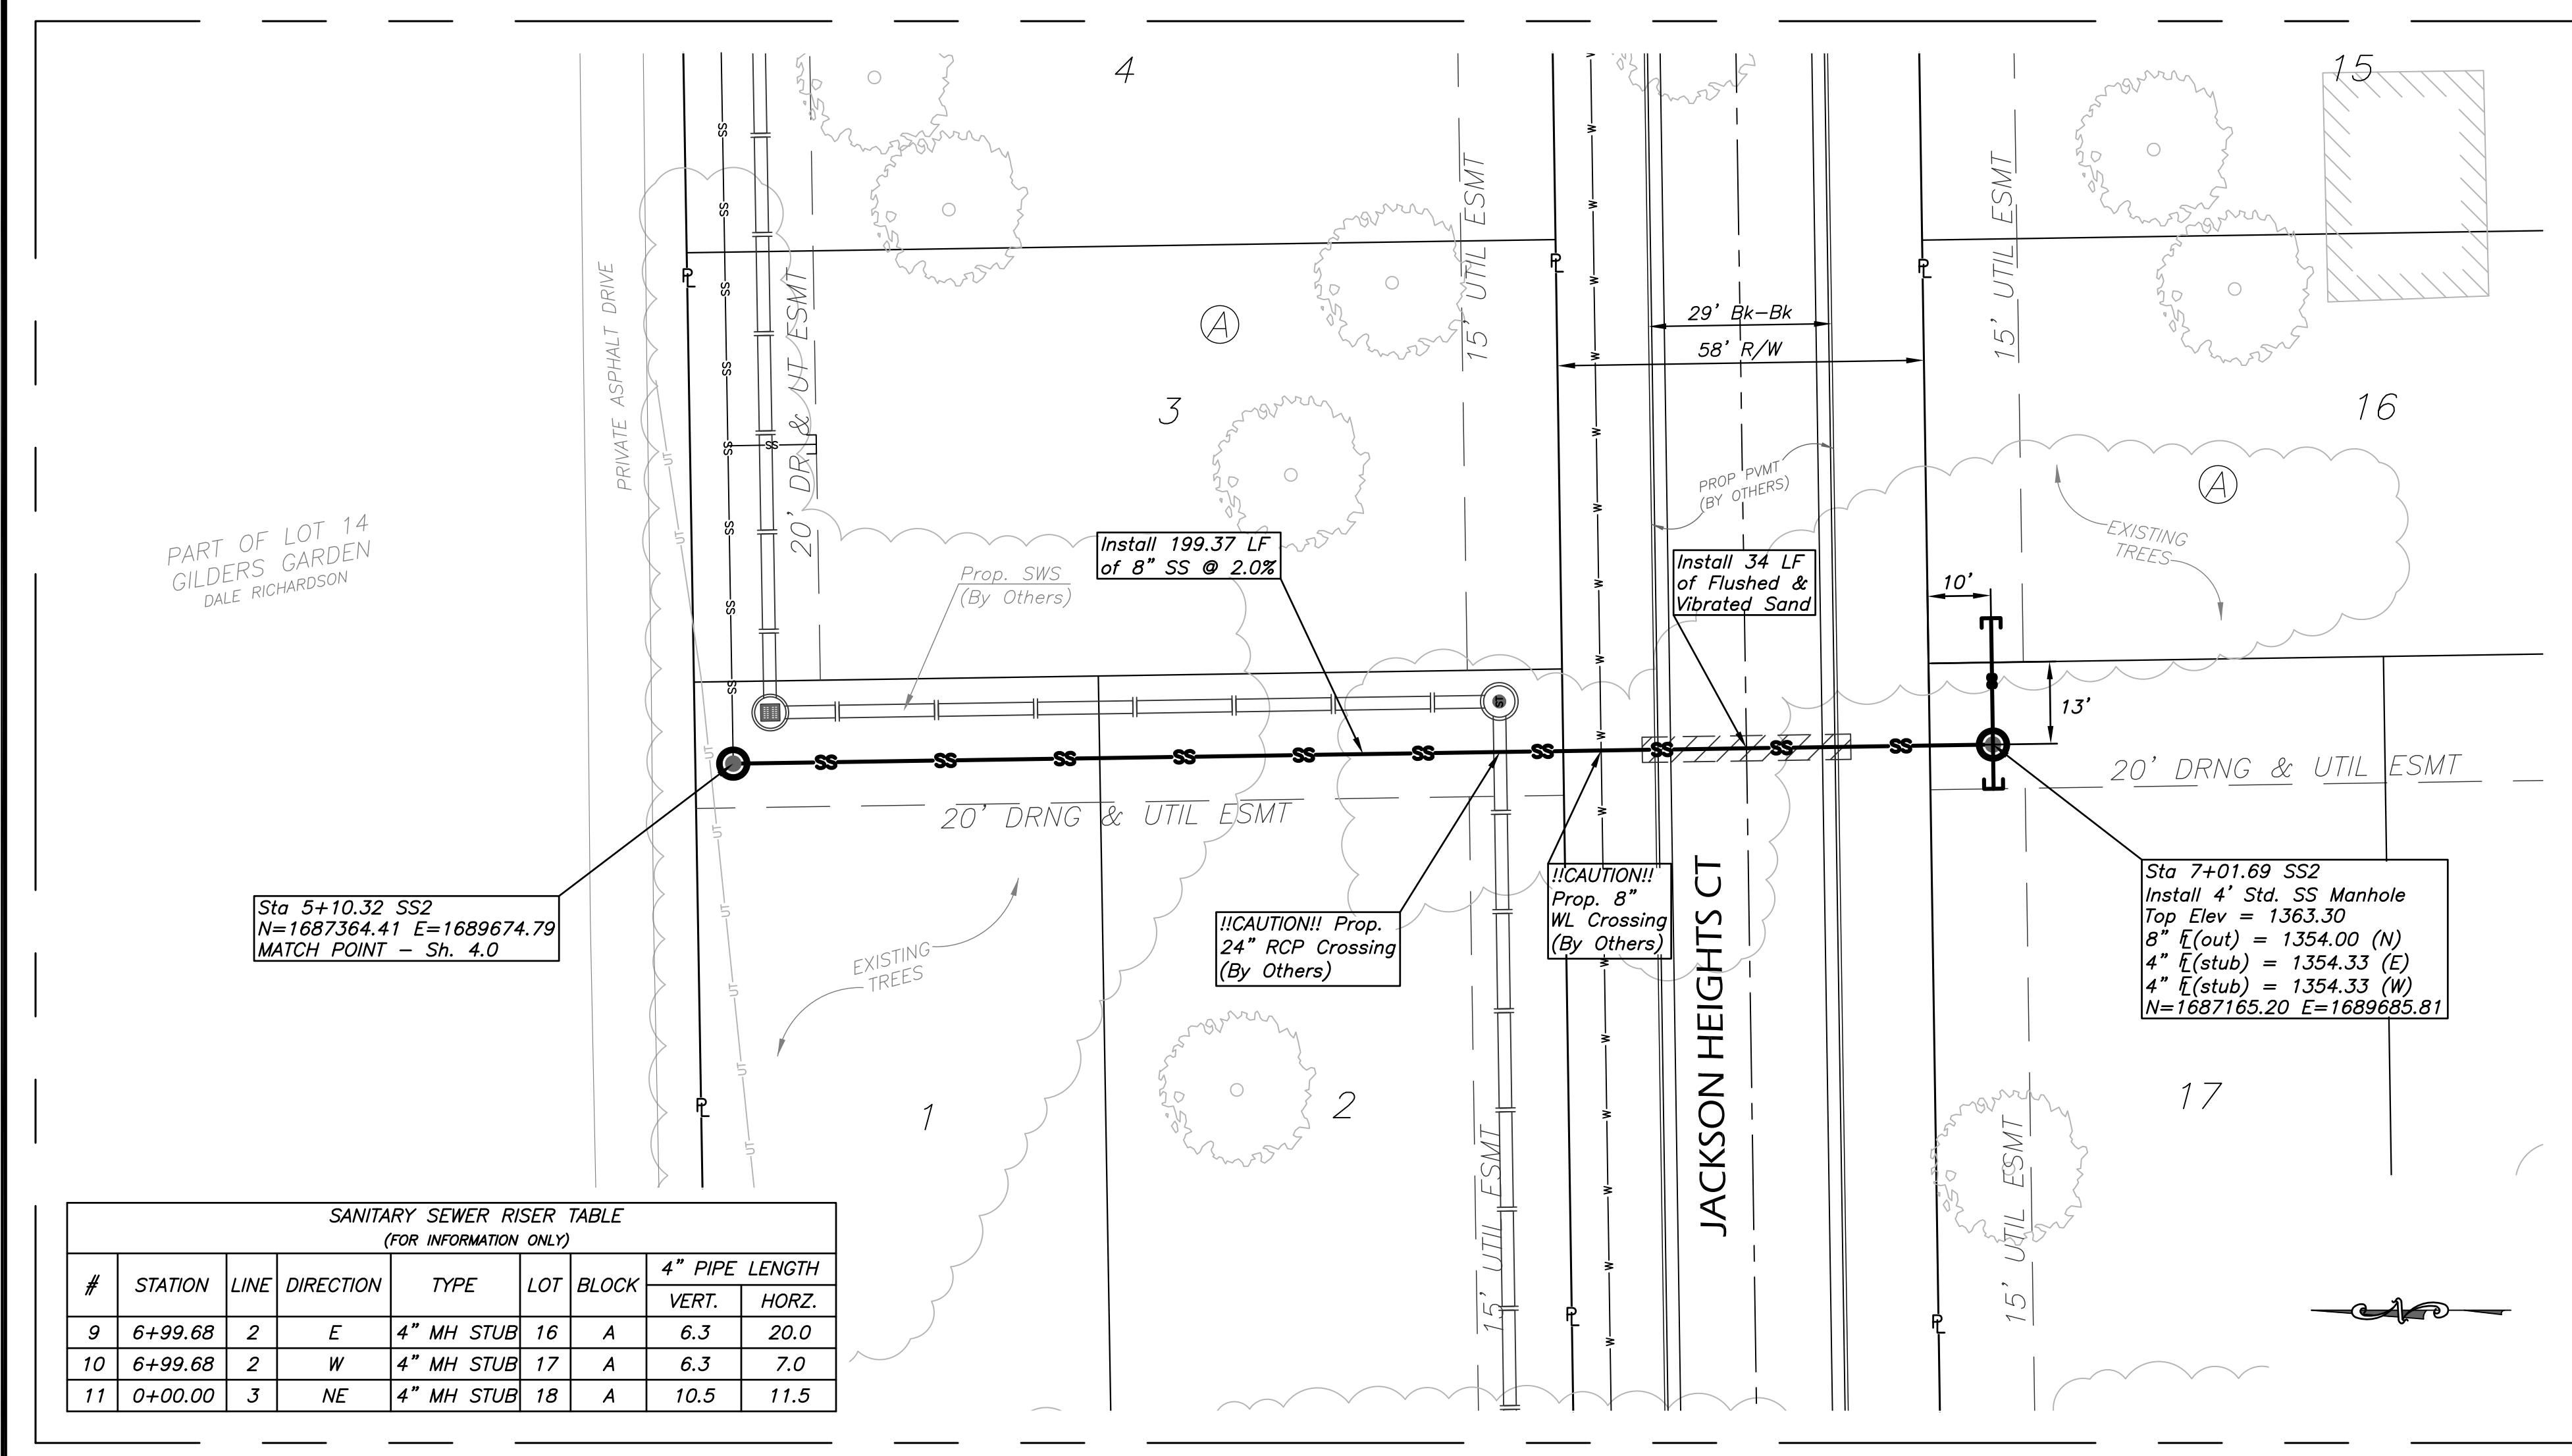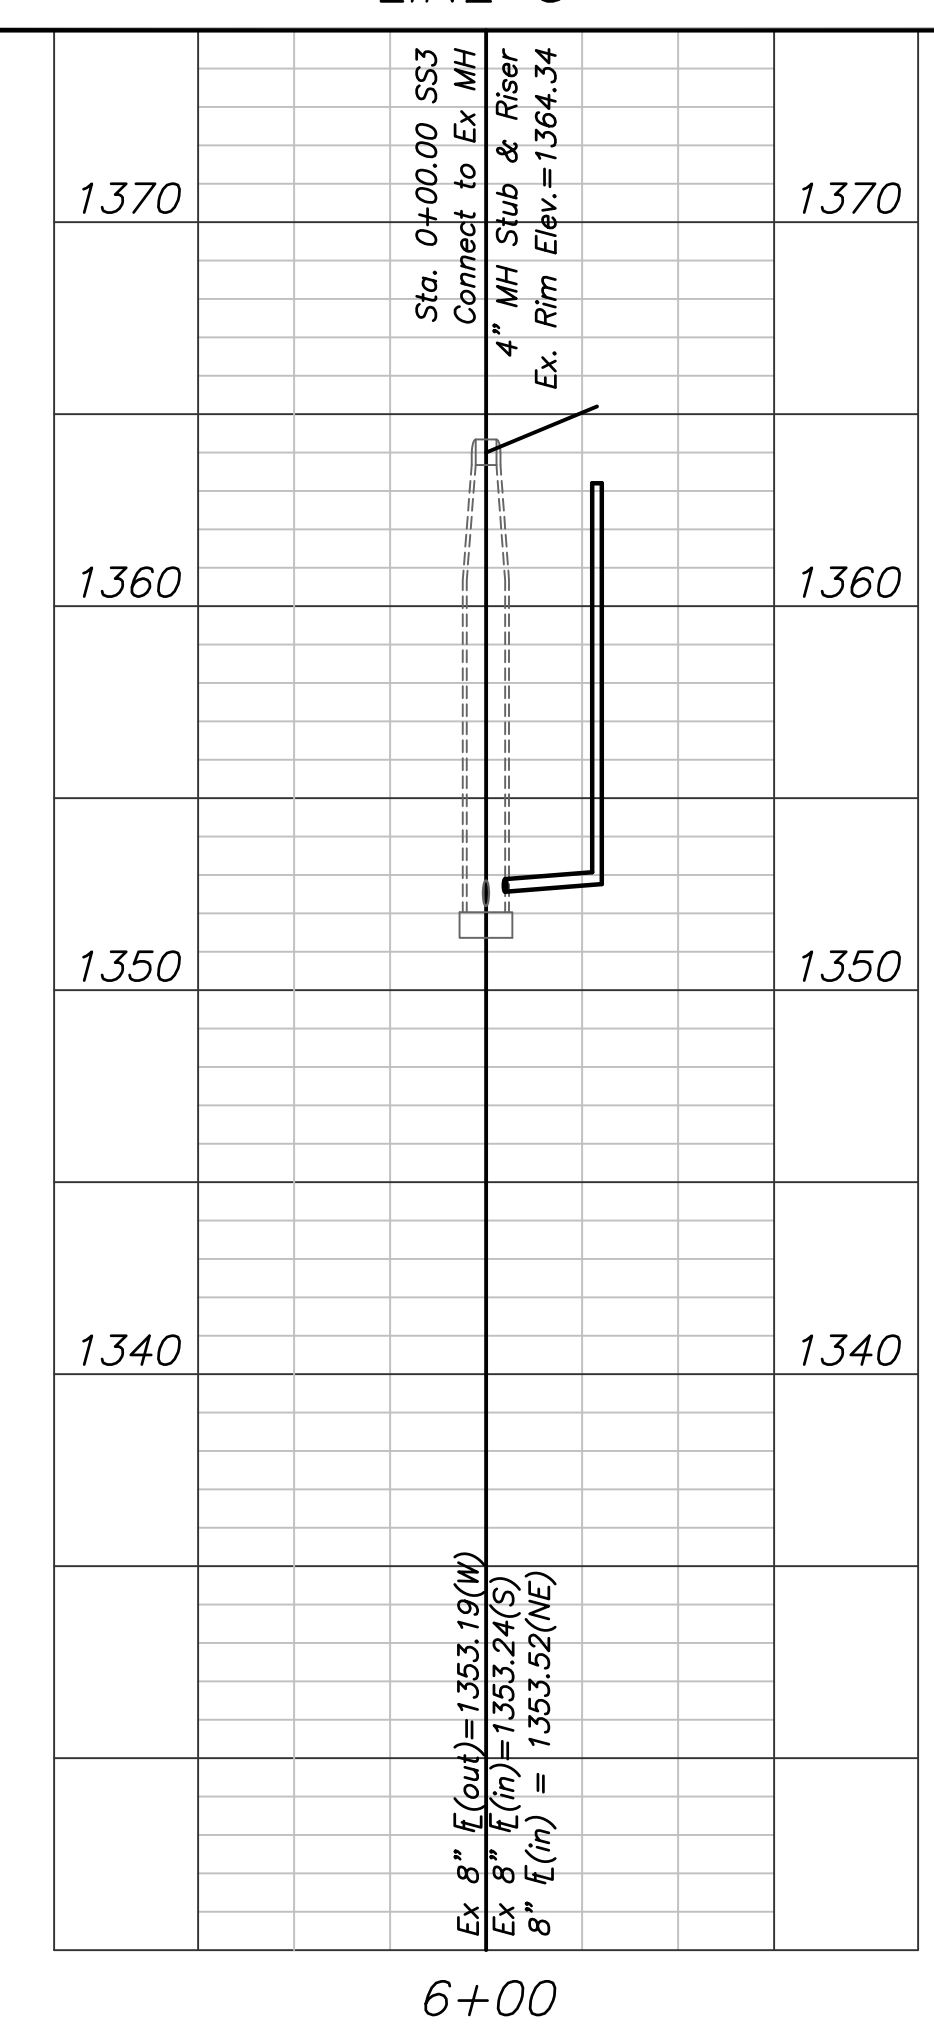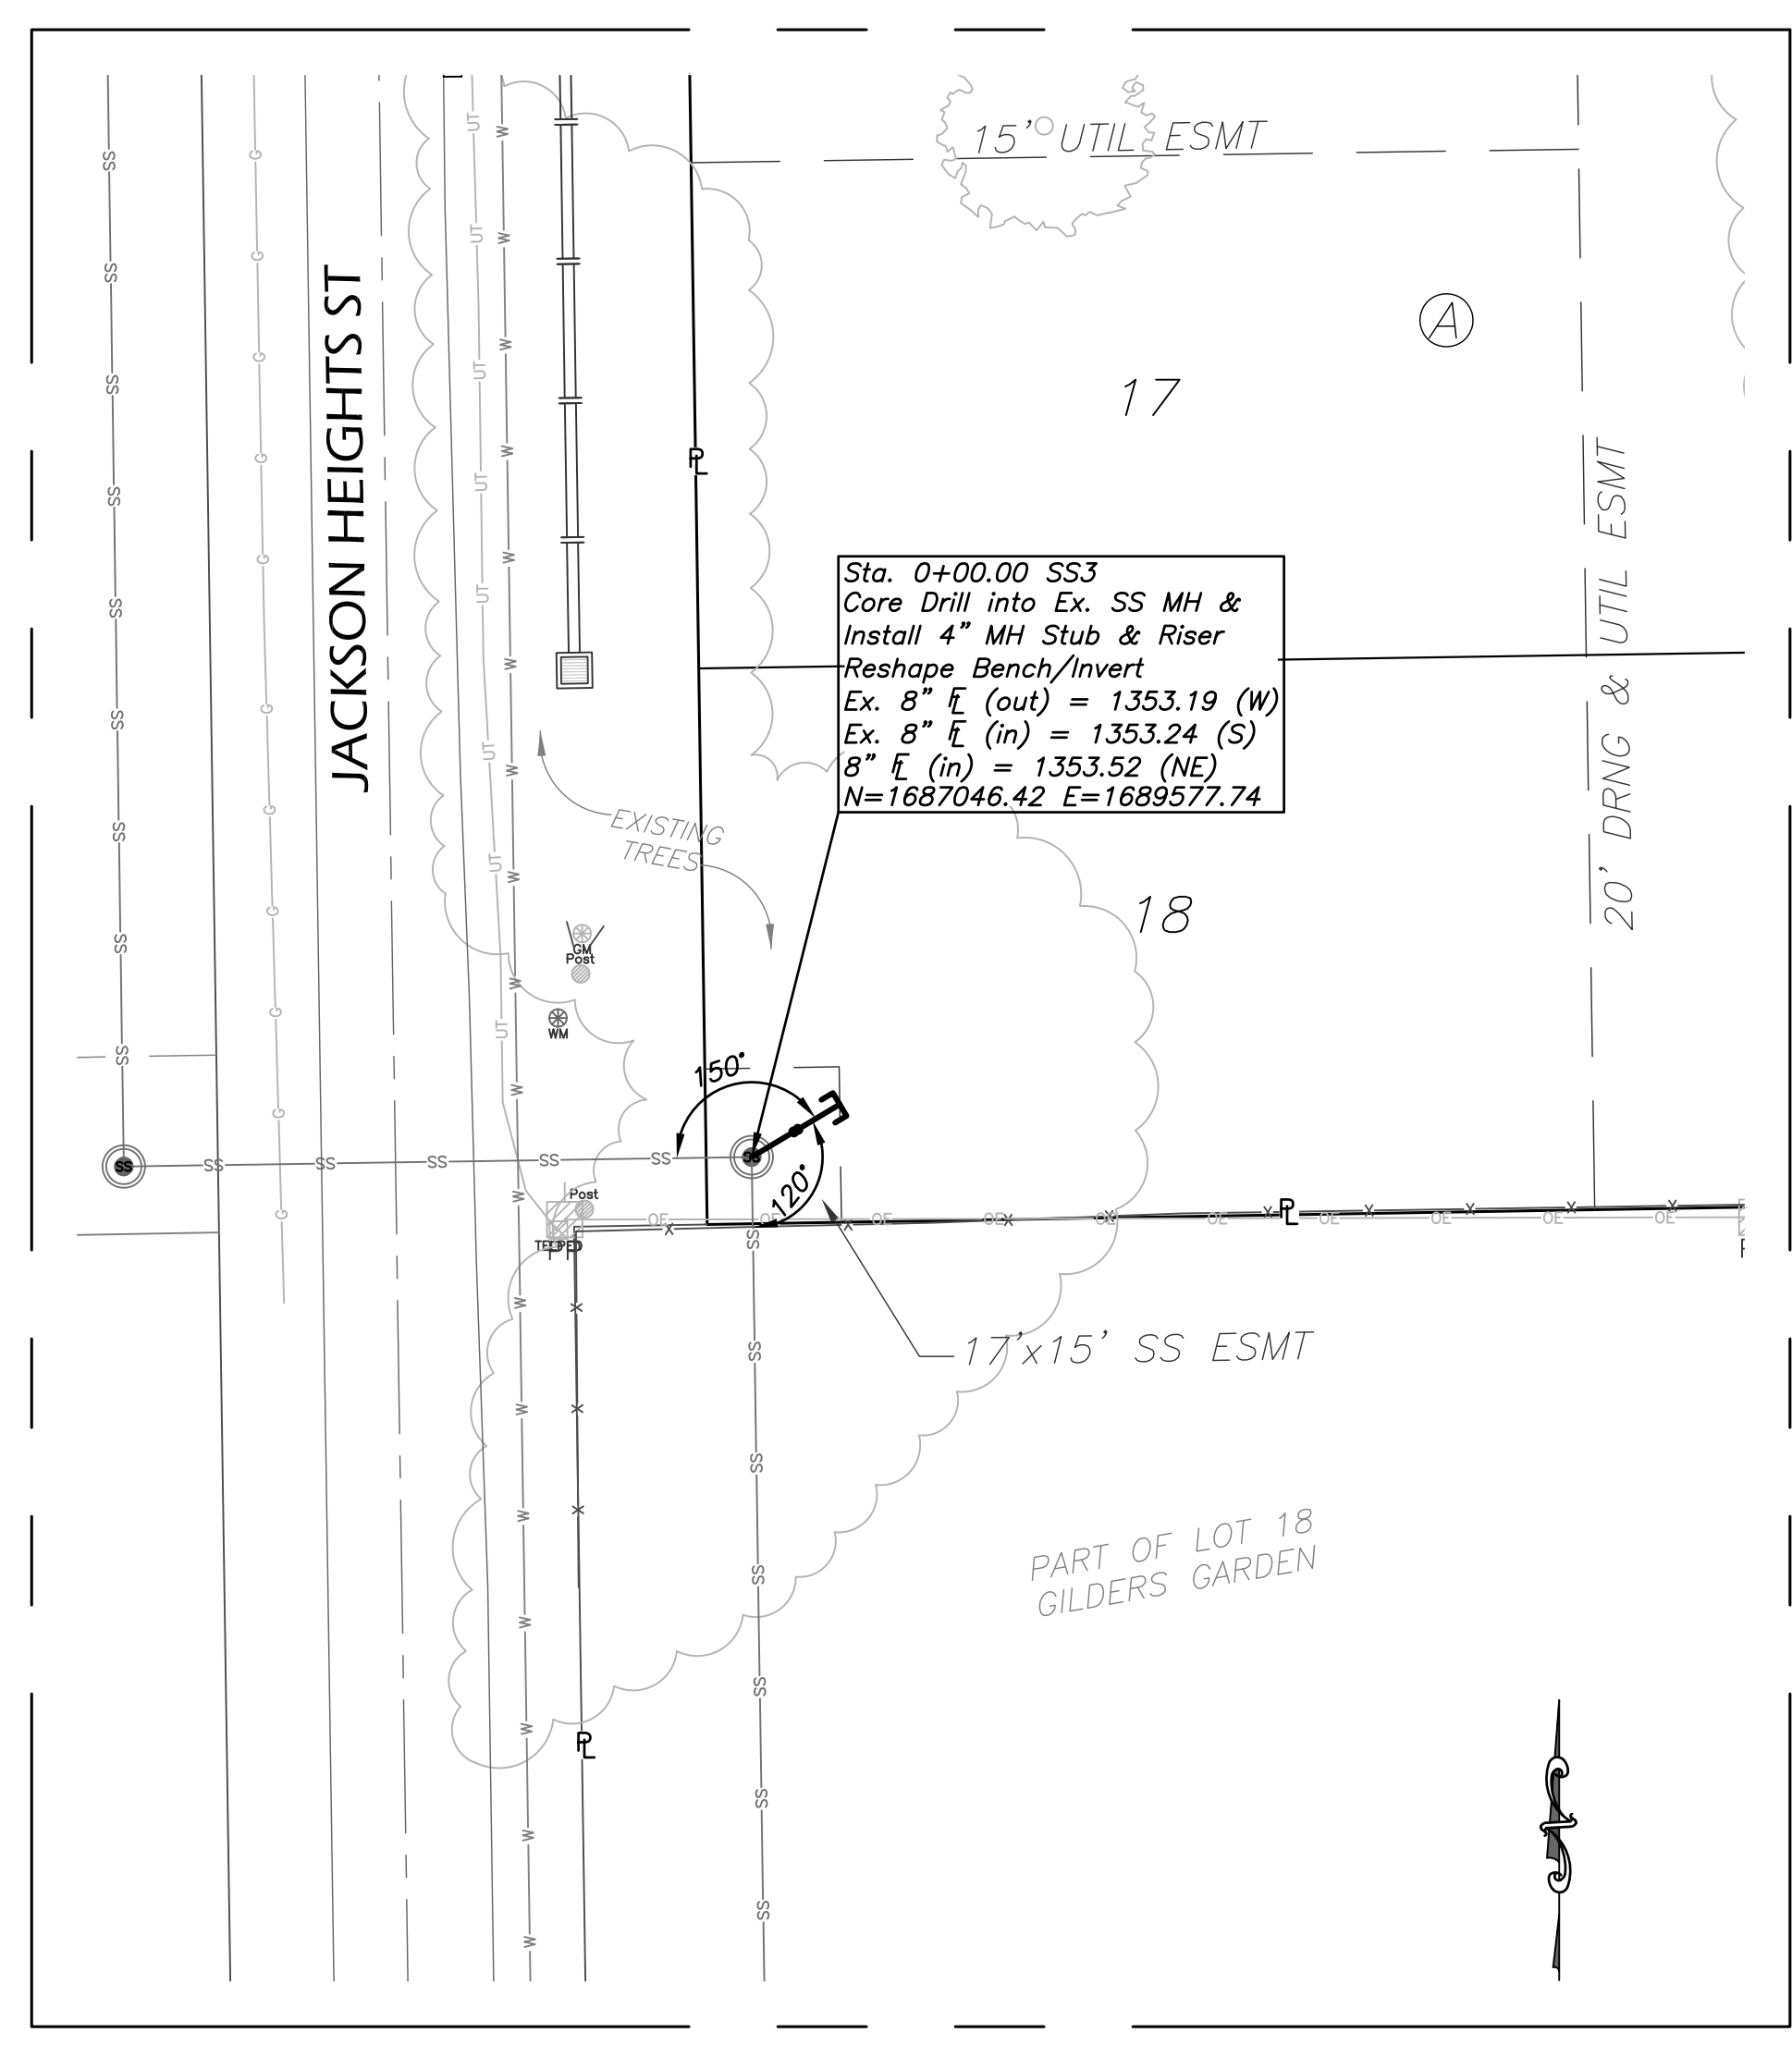

SANITARY SEWER RISER TABLE
 (FOR INFORMATION ONLY)

#	STATION	LINE	DIRECTION	TYPE	LOT	BLOCK	4" PIPE LENGTH VERT.	4" PIPE LENGTH HORZ.
9	6+99.68	2	E	4" MH STUB	16	A	6.3	20.0
10	6+99.68	2	W	4" MH STUB	17	A	6.3	7.0
11	0+00.00	3	NE	4" MH STUB	18	A	10.5	11.5