


SAVED 2/16/2023 7:09:20 AM BY BILL SEXSON
 PLOTTED 10/10/2024 1:52:42 PM BY LUKE PETER
 U:\WICHITA-CIVIL\2024\1210254001\PECDRAWINGS\XX-210254-001-CT501 TYPICAL PAVEMENT MARKING
 DETAILS-TE308.DWG

Drawn By : mushock
 File : te308.dgn
 Plotted : 17-JUL-2018 11:35
 Traffic

STATE	PROJECT NO.	YEAR	SHEET NO.	TOTAL SHEETS
KANSAS	XX-XX XX-XXXX-XX	XXXX	XXX	XXX

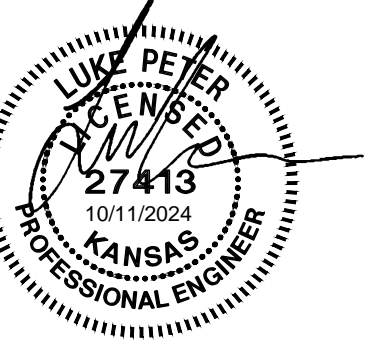


WEST STREET IMPROVEMENTS
 FROM MACARTHUR ROAD TO
 47TH ST. SOUTH
 CITY OF WICHITA

Issue:		


JOB NO.	210254-001
DATE	OCTOBER 2024
PM	TPA
DESIGNED BY	LGP
DRAWN BY	CP
CHECKED BY	KMS

TYPICAL PAVEMENT MARKING DETAILS-TE308


CT501
121 OF 206

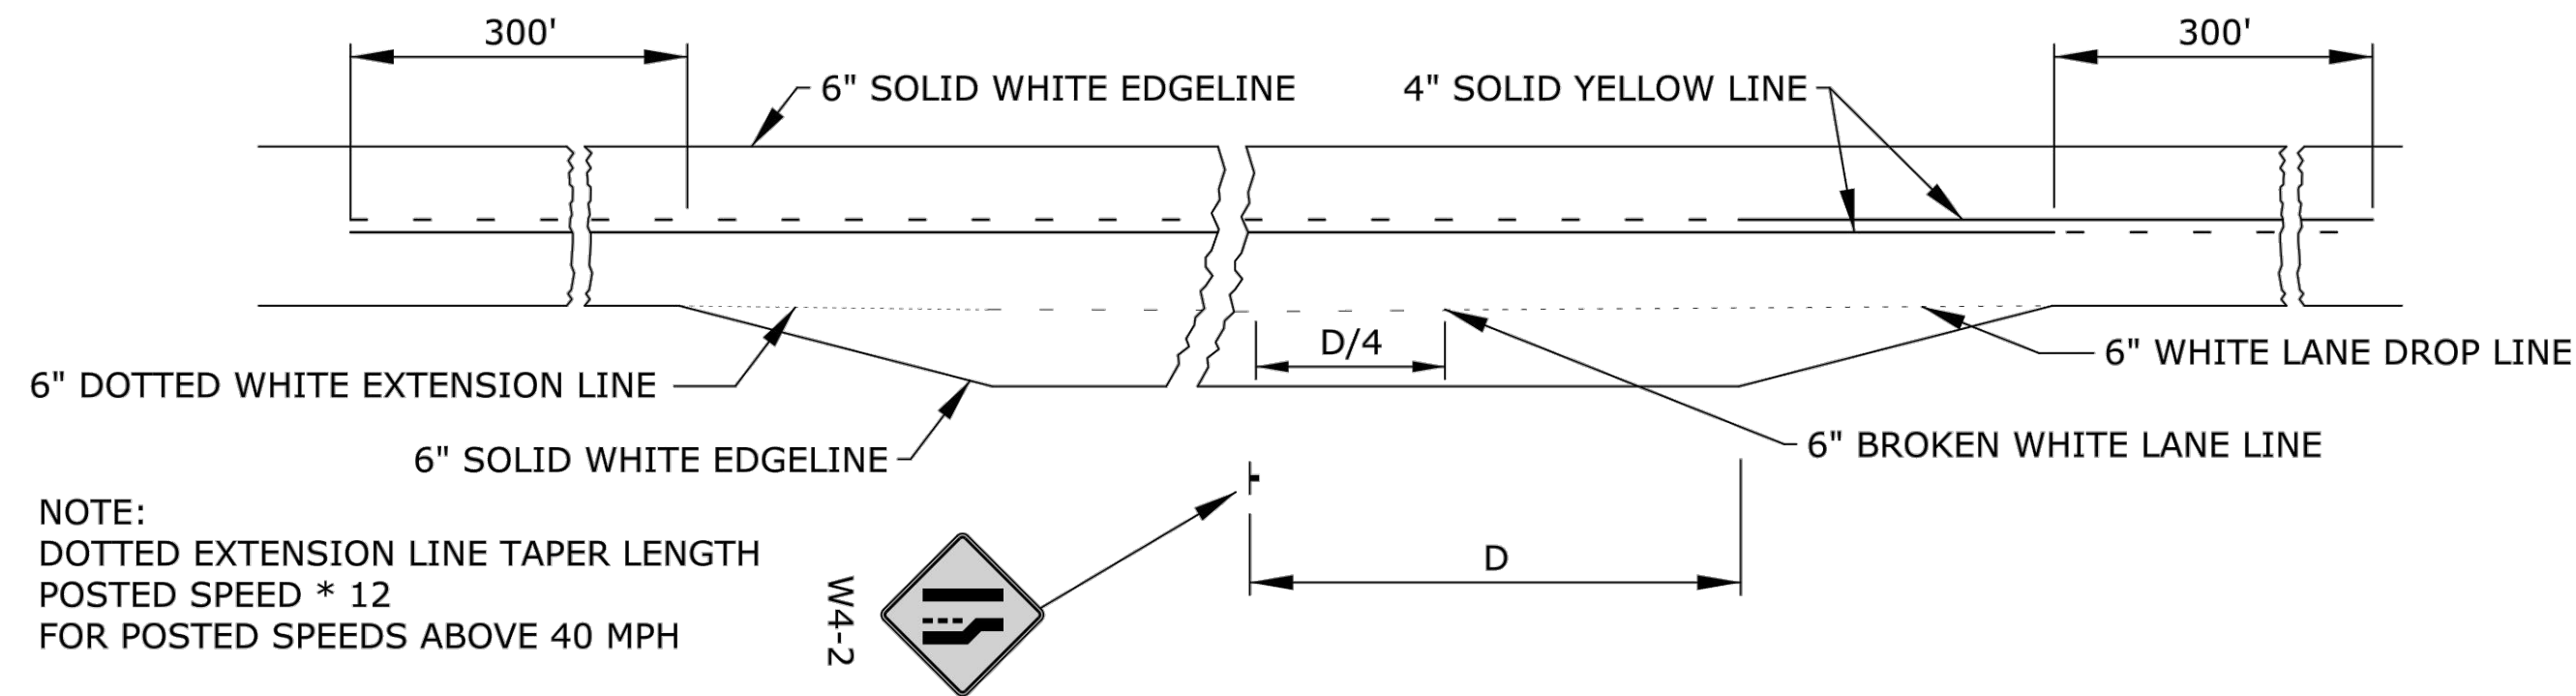


TYPICAL MARKING FOR AUXILIARY PASSING LANE

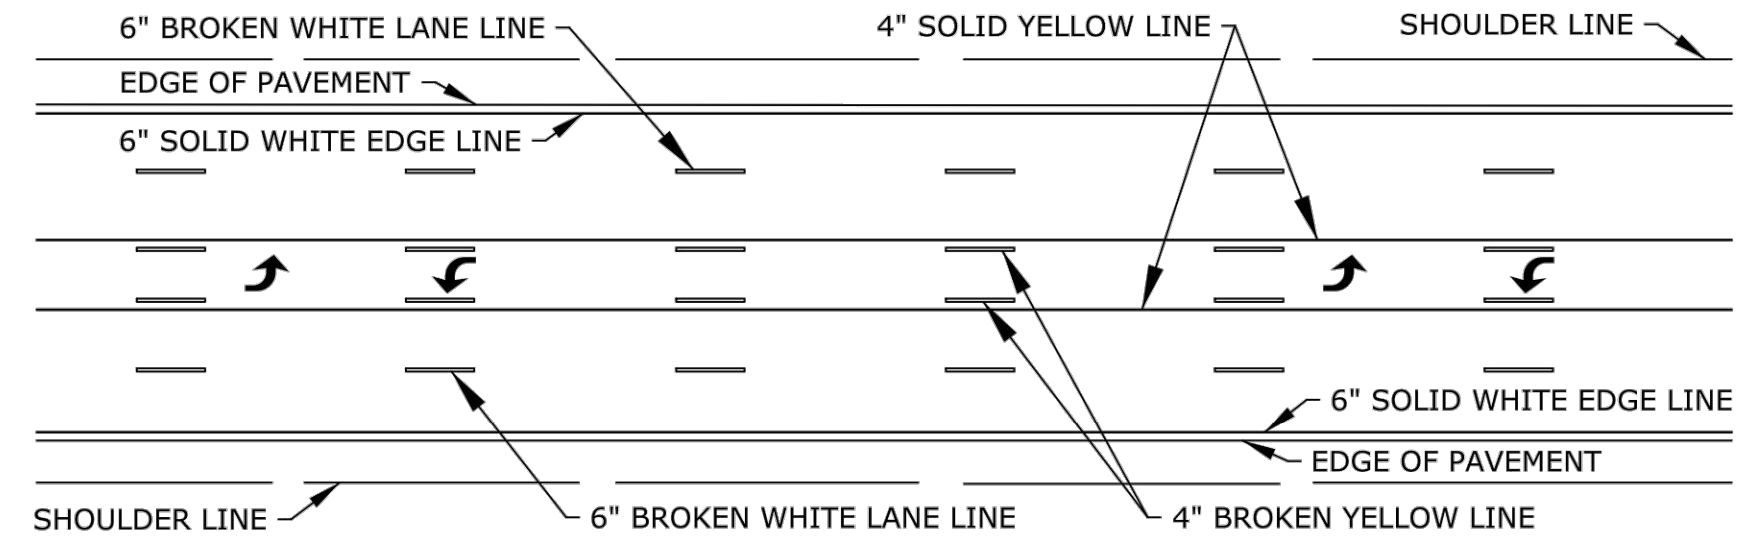

TWO-WAY LEFT TURN DETAIL FOR FIVE LANE ROADWAY

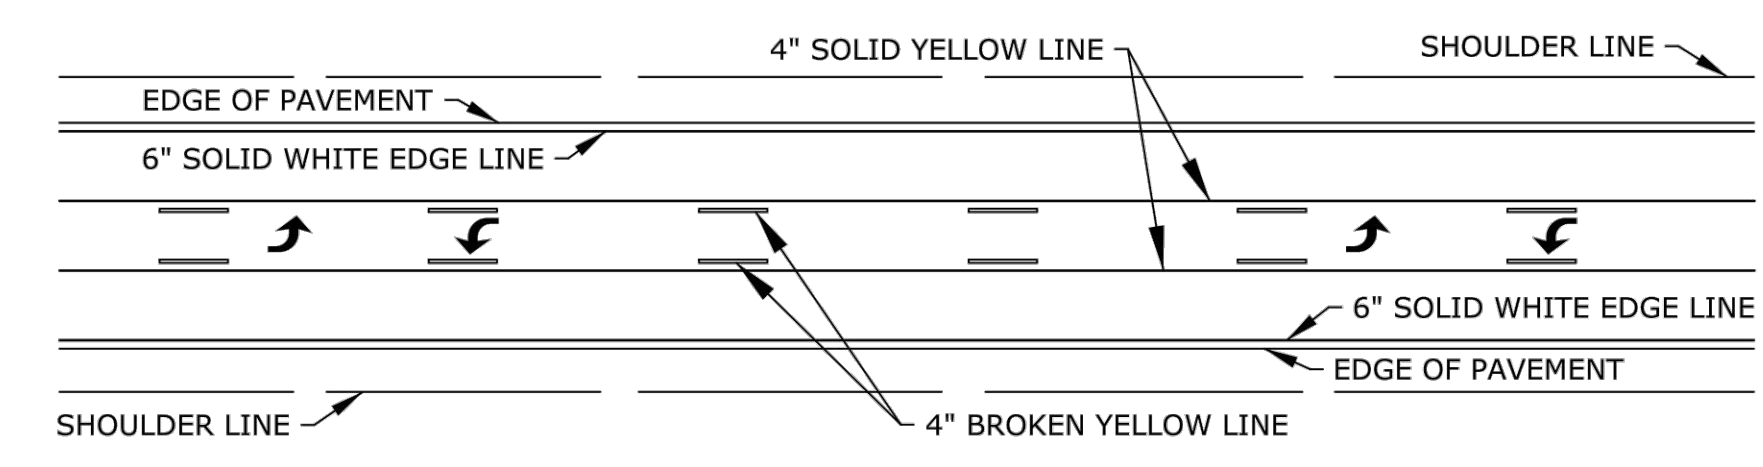


TWO-WAY LEFT TURN DETAIL FOR THREE LANE ROADWAY

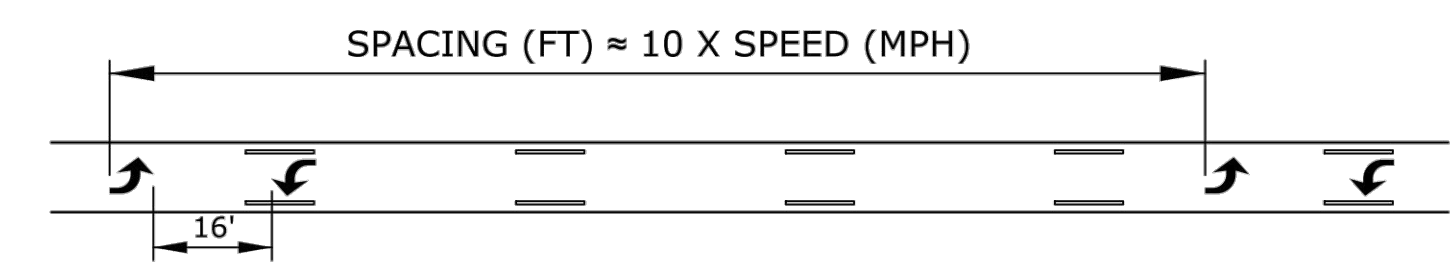


TWO-WAY LEFT TURN ARROW SPACING DETAIL


NOTE:
IF ARROWS ARE USED SPACE THE ARROWS AS SHOWN IN THE SPACING DETAIL.

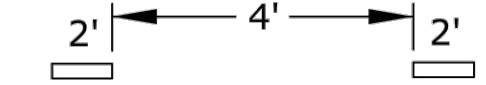


TYPICAL SPACING FOR DOTTED EXTENSION LINES, UNLESS OTHERWISE NOTED ON PLANS.

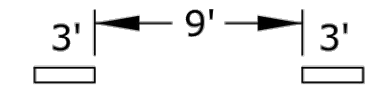

TYPICAL SPACING FOR LANE DROP. UNLESS OTHERWISE NOTED ON PLANS.

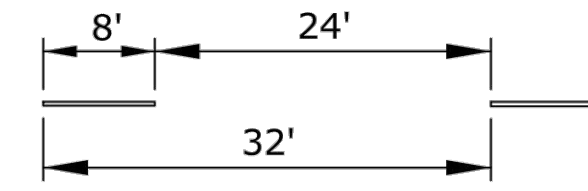


TYPICAL SPACING FOR BROKEN LINES UNLESS OTHERWISE NOTED ON PLANS

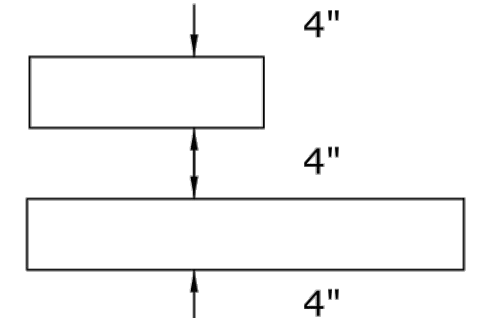


TYPICAL SPACING FOR NO PASSING LINES UNLESS OTHERWISE NOTED ON PLANS

NOTE:
ALL PAVEMENT MARKINGS SHALL BE BROKEN AT CROSS ROADS.


FOR HIGHWAY JUNCTIONS THE NO PASSING ZONE WILL EXTEND 1000' FROM INTERSECTION.

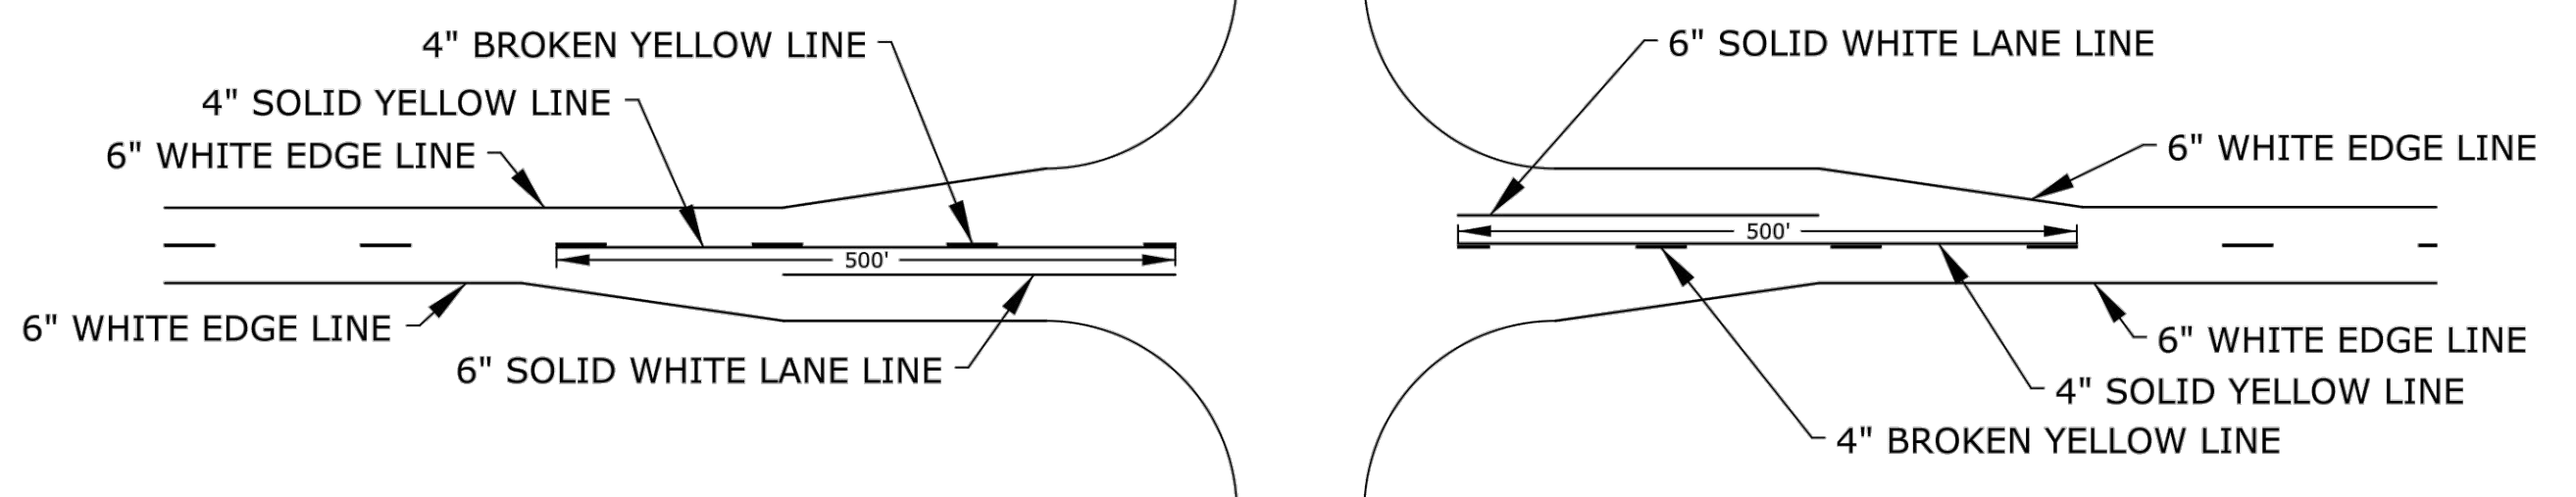

TYPICAL ROAD JUNCTION MARKINGS WITH BYPASS LANES

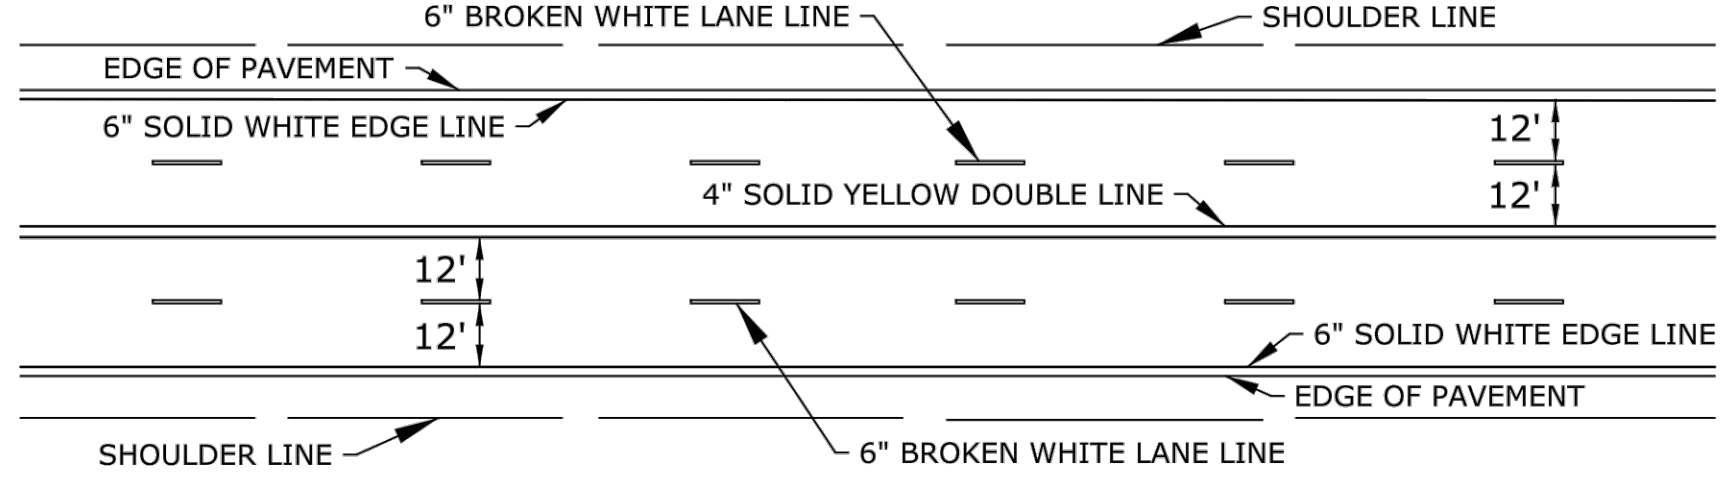

TYPICAL MARKINGS FOR FOUR LANE ROADWAY

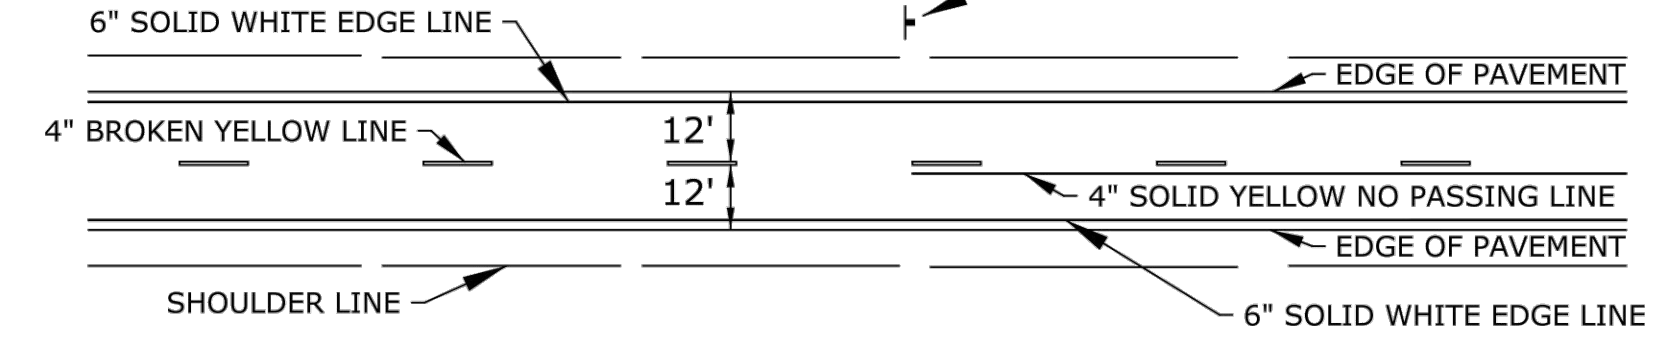

TYPICAL TWO LANE MARKINGS

NOTE:
LONGITUDINAL PAVEMENT MARKING LINES SHALL BE OFFSET A MINIMUM OF 2" FROM LONGITUDINAL PAVEMENT JOINTS.

NOTE:
ON NON I, US, AND K ROUTES, 4" EDGE LINES MAY BE INSTALLED. 6" EDGE LINES ARE NOT REQUIRED ON NON I, US, AND K ROUTES.

NO.	DATE	REVISIONS	BY	APPD
3	5/25/12	Added Dotted Extension and Lane Drop Lines	B.A.H.	B.D.G.
2	9/20/05	Removed Aux. Passing Lane Dotted Ext. Line	J.F.F.	B.D.G.
1	7/26/05	New FHWA Approval Date	J.F.F.	B.D.G.

KANSAS DEPARTMENT OF TRANSPORTATION			
TYPICAL PAVEMENT MARKING DETAILS FOR UNDIVIDED ROADWAYS			
TE308			
FHWA APPROVAL	DESIGNED	DESIGNED	DESIGNED
J.F.F.	J.F.F.	J.F.F.	J.F.F.
B.D.G.	B.D.G.	B.D.G.	B.D.G.
5/25/2012	5/25/2012	5/25/2012	5/25/2012
APPD	APPD	APPD	APPD
Brian D. Gover	Brian D. Gover	Brian D. Gover	Brian D. Gover
TRACED	TRACED	TRACED	TRACED
TRACED	TRACED	TRACED	TRACED

Sh. No. XXX

KDOT Graphics Certified