




WEST STREET IMPROVEMENTS
 FROM MACARTHUR ROAD TO
 47TH ST. SOUTH
 CITY OF WICHITA

Issue:	


JOB NO.	210254-001
DATE	OCTOBER 2024
PM	TPA
DESIGNED BY	LGP
DRAWN BY	CP
CHECKED BY	KMS

TRAFFIC HANDLING SECTIONS


CT506
126 OF 206

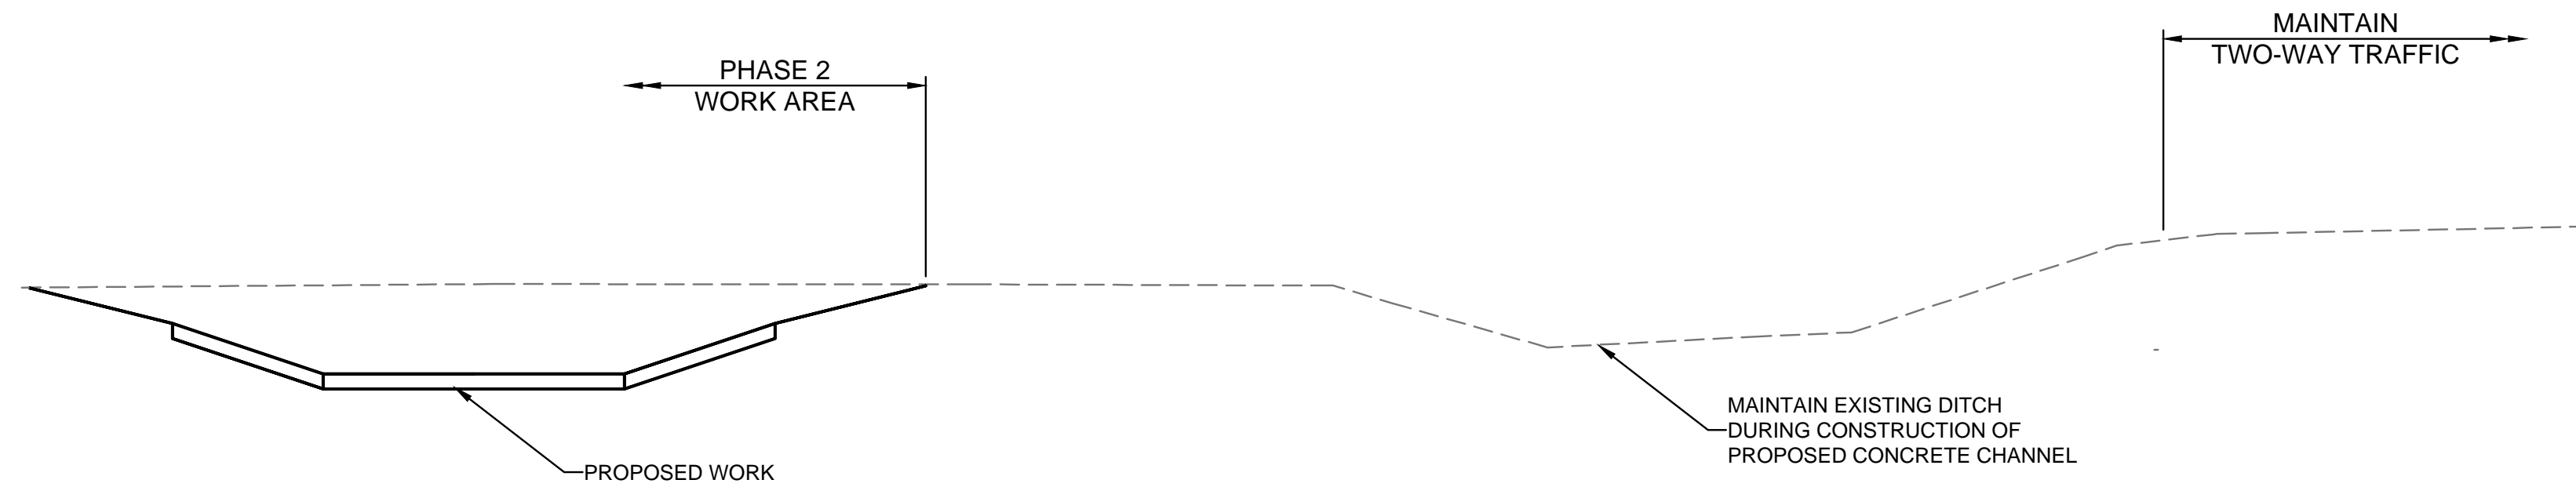


TYPICAL SECTION - PHASE 2
WEST STREET - STA. 151+00 TO STA. 176+50

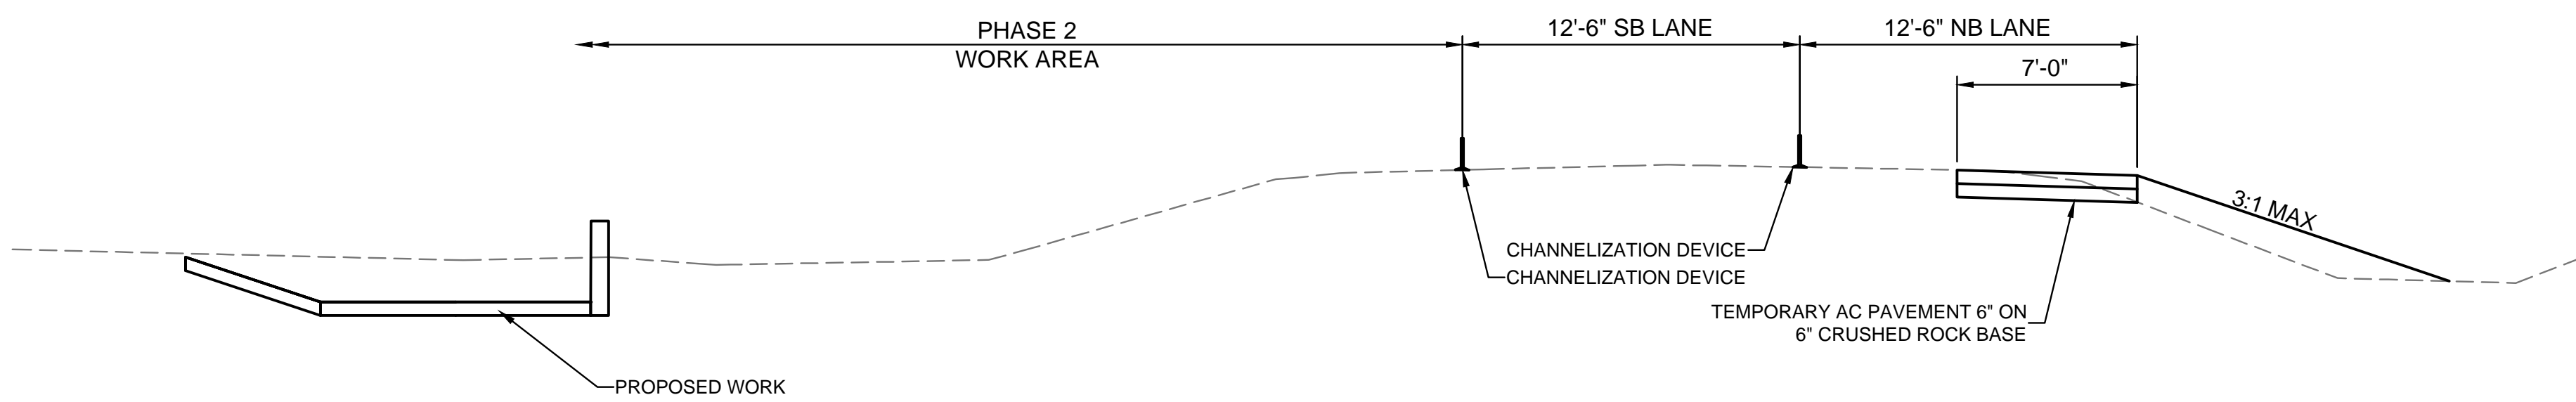

TYPICAL SECTION - PHASE 2
WEST STREET - STA. 141+00 TO STA. 151+00

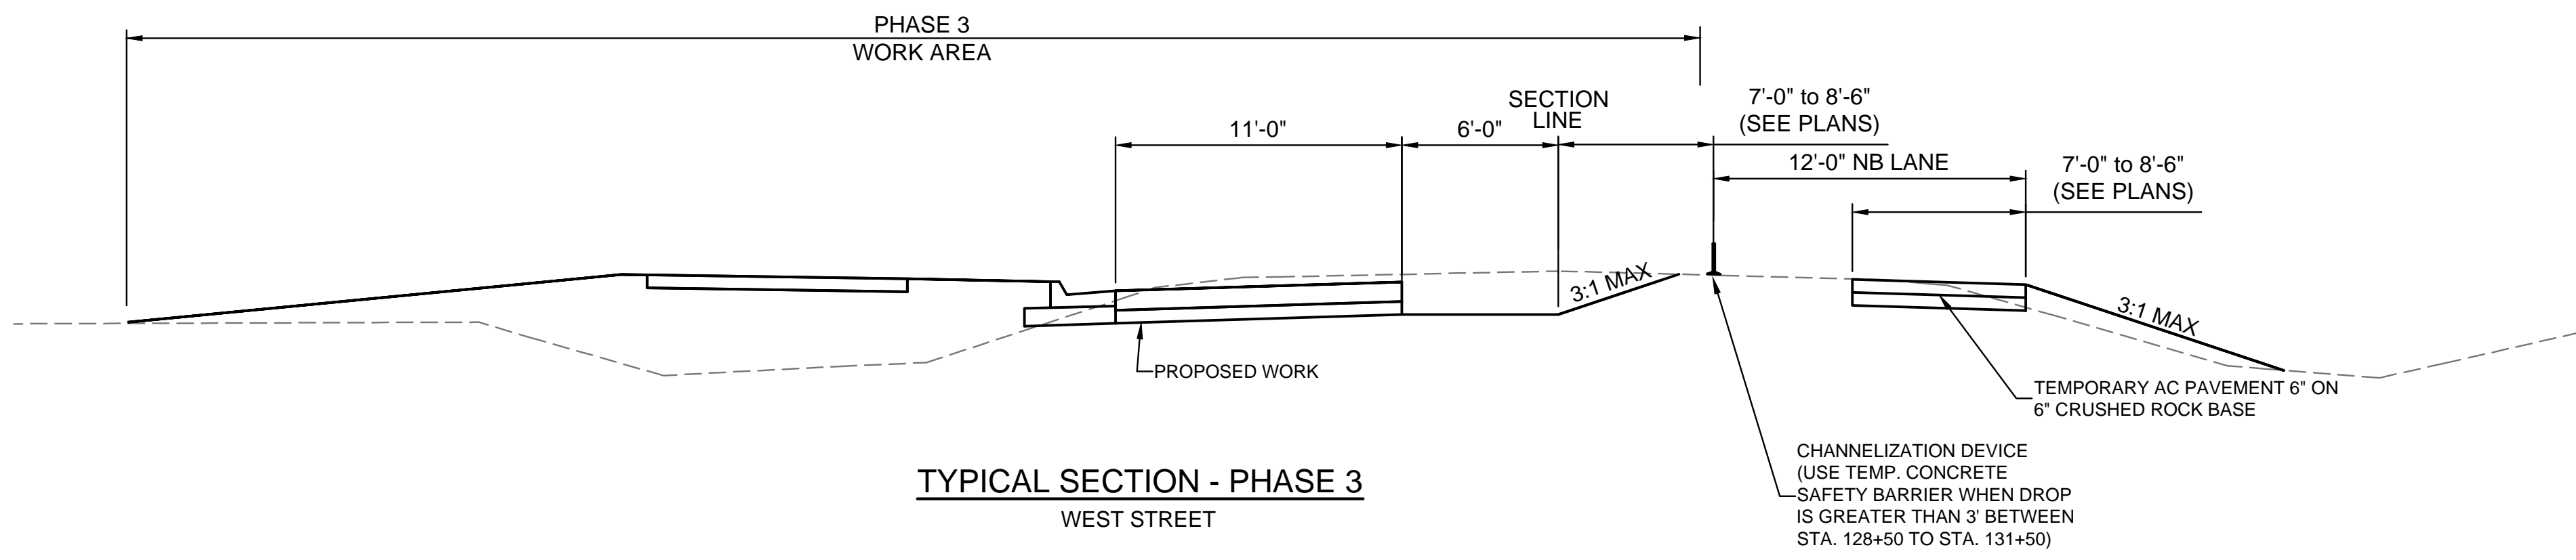

TYPICAL SECTION - PHASE 3
WEST STREET

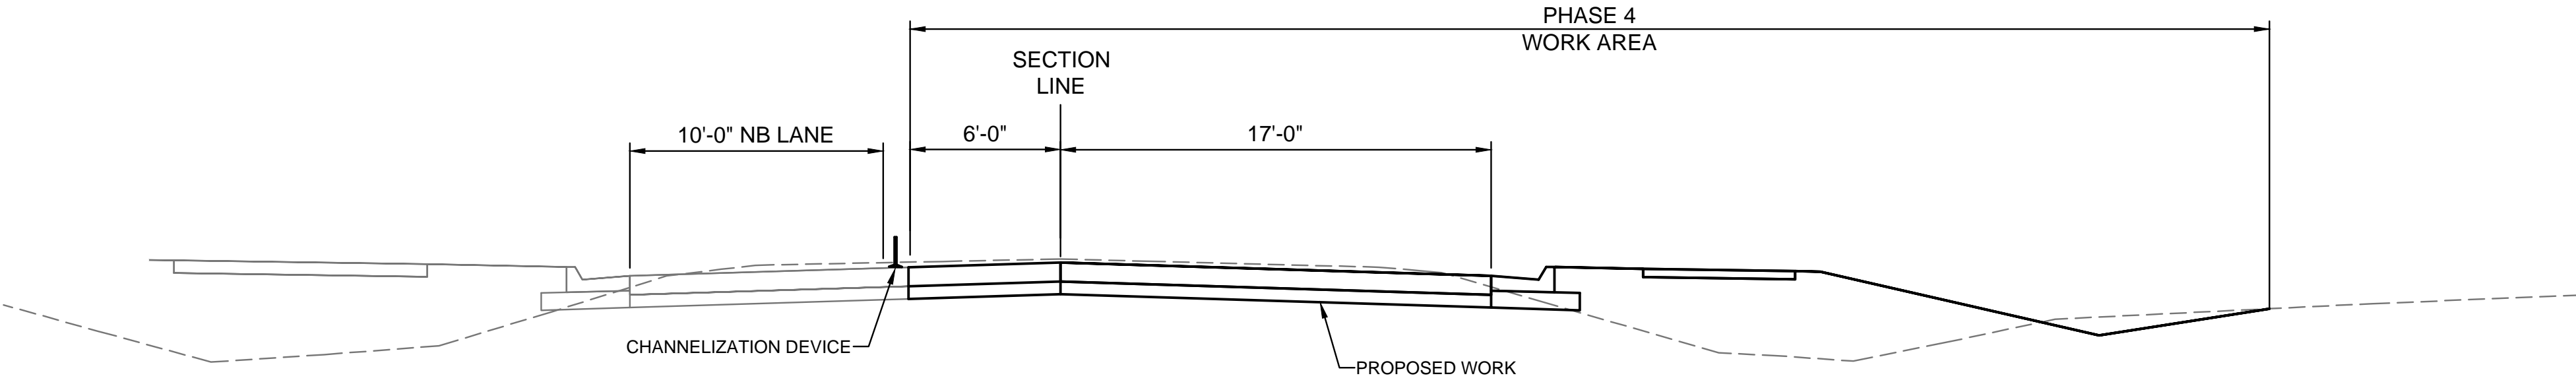

TYPICAL SECTION - PHASE 4
WEST STREET

SAVED 10/10/2024 3:23:57 PM BY LUKE.PETER
 PLOTTED 10/10/2024 3:24:15 PM BY LUKE.PETER
 U:\WICHITA-CIVIL\2024\210254\001\PEC\DRAWINGS\67-210254-001-CT506 TRAFFIC HANDLING & CONSTRUCTION SEQUENCE.DWG